


* PARTIAL PROPOSED *
* PLUMBING PLAN *

IMPORTANT NOTES:
1. IT IS THE BUILDER'S RESPONSIBILITY TO VERIFY ALL GEOMETRY AND DIMENSIONS BEFORE ORDERING ANY MATERIALS OR BEGINNING CONSTRUCTION.
2. THESE PLANS ARE FOR LAYOUT AND DESIGN PURPOSES ONLY. ALL STRUCTURAL NOTES AND DETAILS TO BE PROVIDED BY AN ENGINEER.

ADDITION + REMODEL for LEE & DENISE HARRELL	
1402 SW TOMMY LITES ST FT WHITE, FL	
Teena M. Ruffo 2925 SW SR 47 Lake City Florida, 32025 Cell: (386) 867-1191 Email: teenaruffo@gmail.com	
PRINTED DATE: Friday, March 15, 2024	
DRAWN BY: Teena M. Ruffo	CHECKED BY:
BUILDING CONTRACTOR REED/MCDANIELS CONST	
FINAL DATE:	
JOB NUMBER:	
DRAWING NUMBER A-1 OF 5 SHEETS	

OF 5 SHEETS

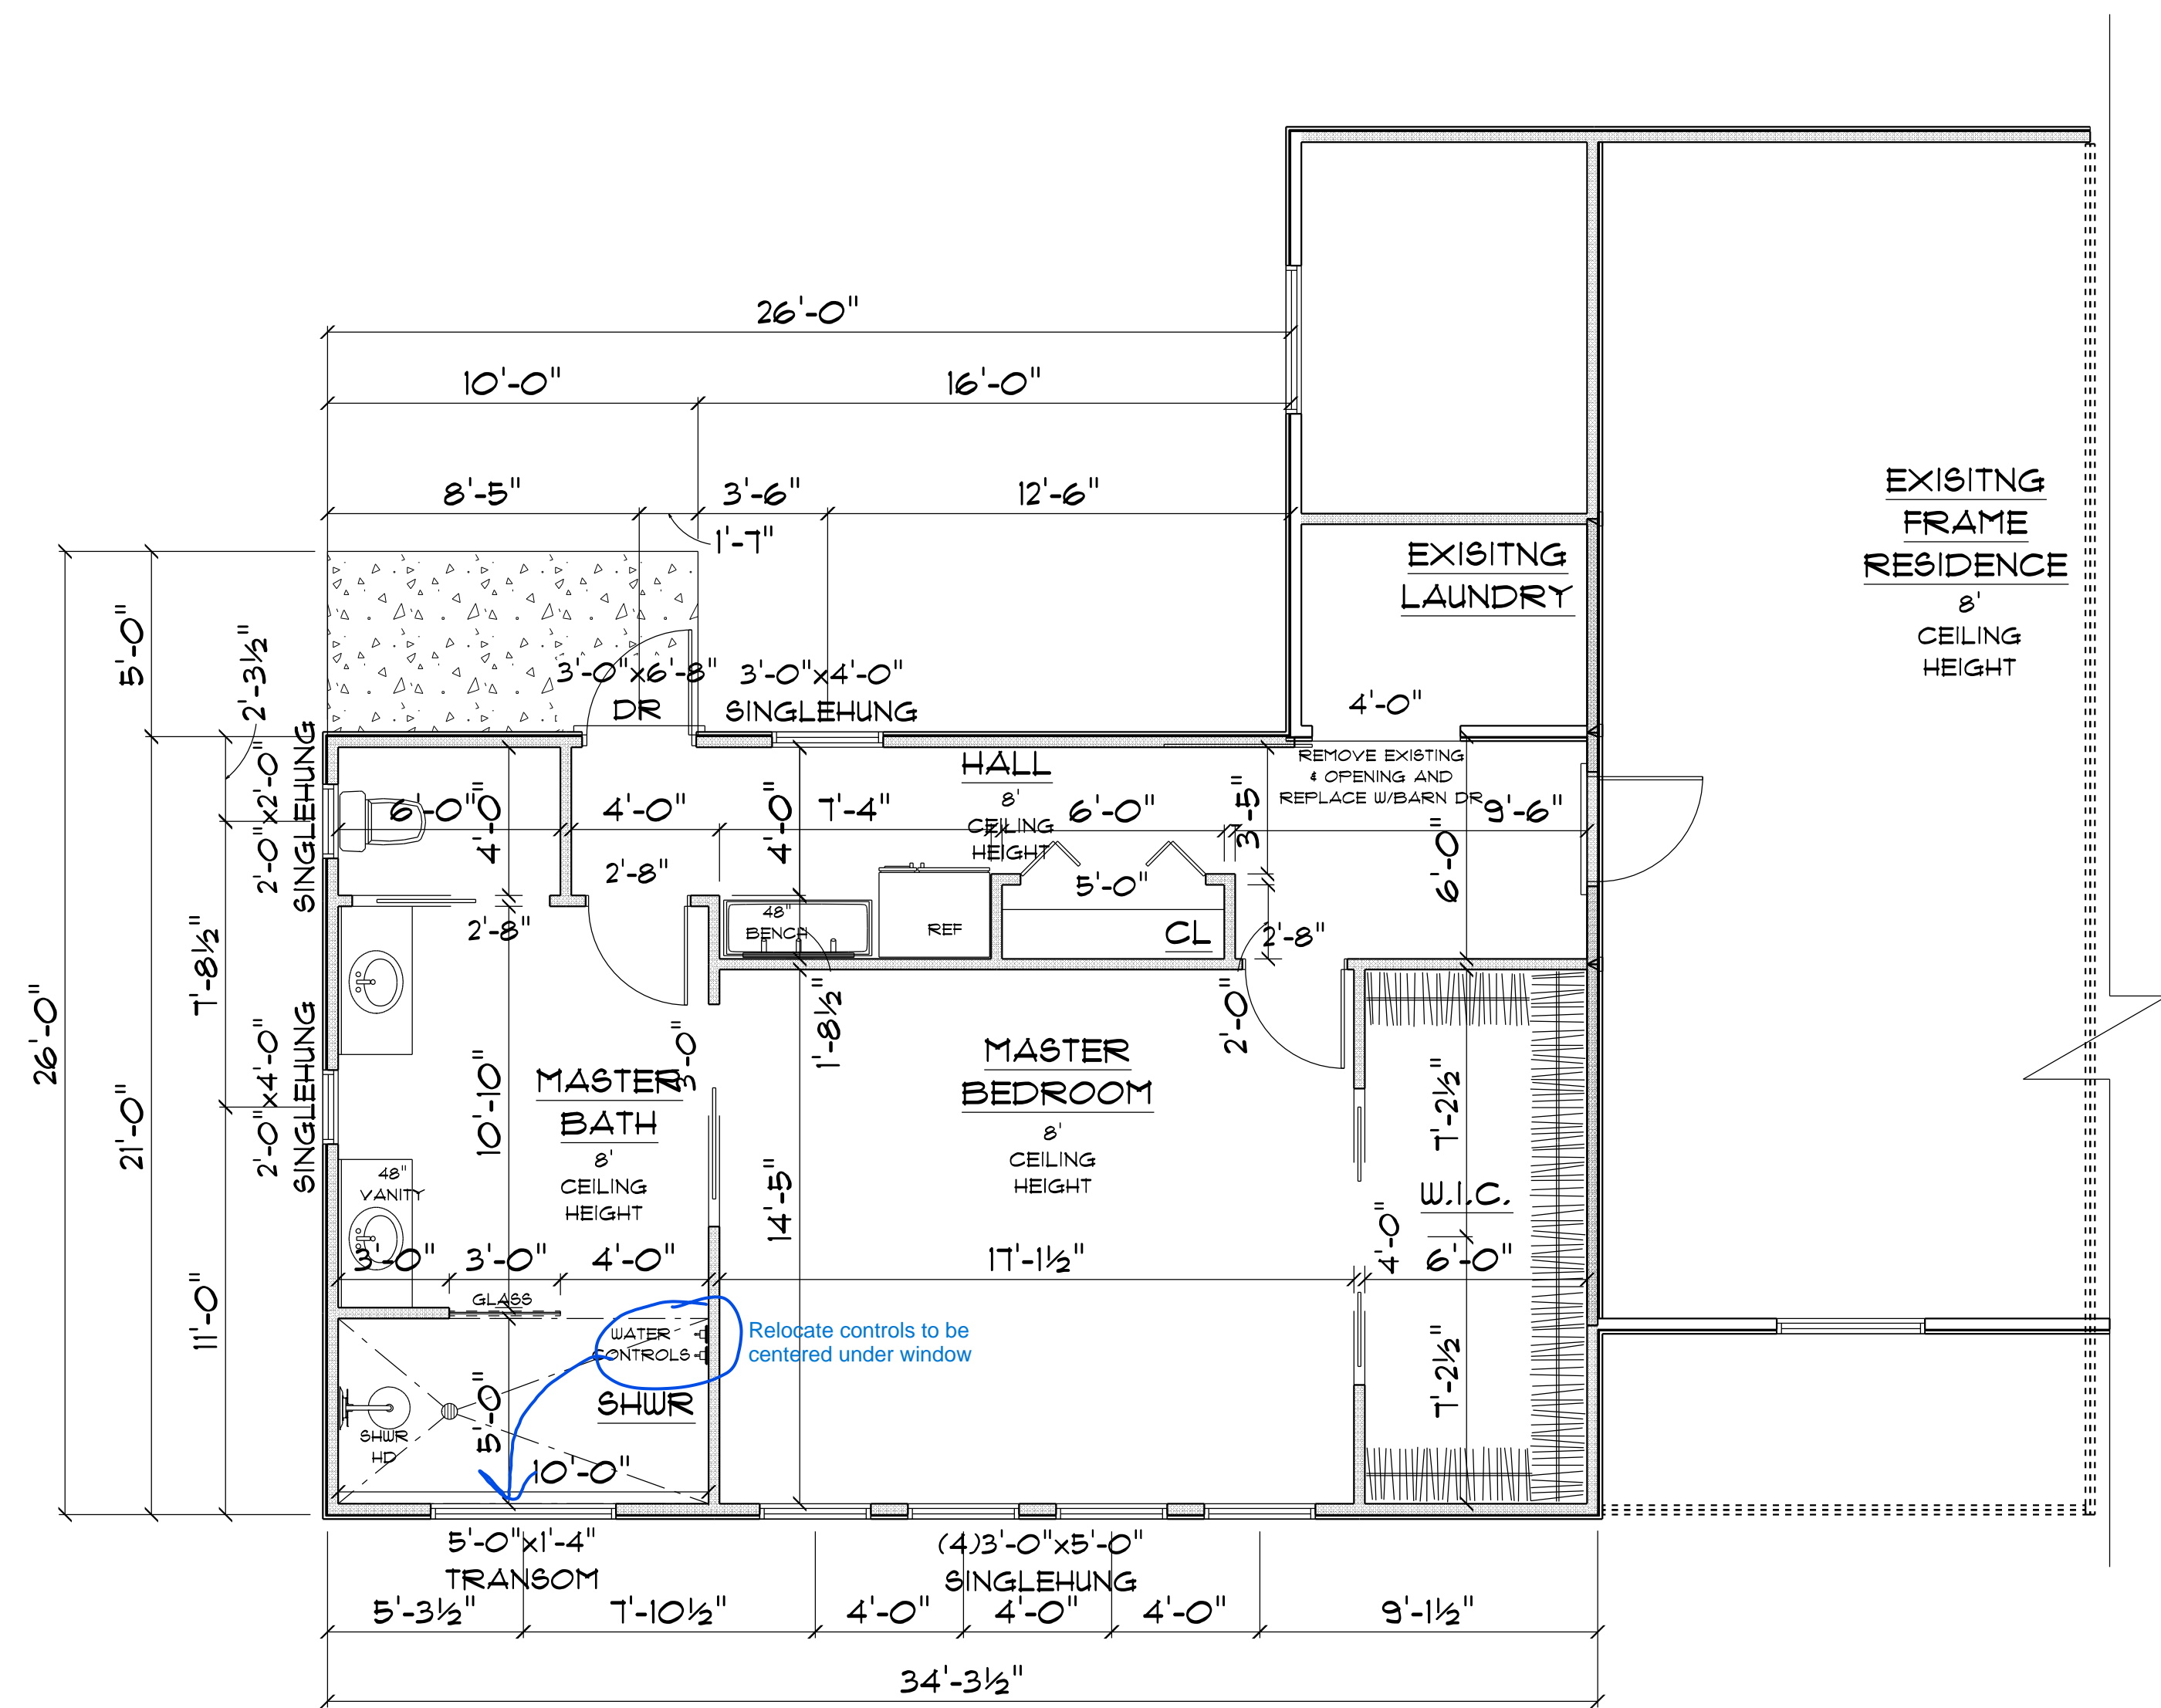

* PARTIAL PROPOSED *
* FLOOR PLAN *

IMPORTANT NOTES:
1. IT IS THE BUILDERS RESPONSIBILITY TO VERIFY ALL GEOMETRY AND DIMENSIONS BEFORE ORDERING ANY MATERIALS OR BEGINNING CONSTRUCTION.
2. THESE PLANS ARE FOR LAYOUT AND DESIGN PURPOSES ONLY ALL STRUCTURAL NOTES AND DETAILS TO BE PROVIDED BY AN ENGINEER.

NEW A/C AREA UNDER ROOOF	=	714	S.F.
TOTAL AREA UNDER ROOF	=	714	S.F.

LEGEND	
EXISTING EXTERIOR WALL	=====
NEW EXTERIOR WALL	=====
NEW INTERIOR WALL	=====

ADDITION
+
REMODEL
for
LEE & DENISE
HARRELL

1402 SW TOMMY LITES ST
FT WHITE , FL

Teena M. Ruffo
2925 SW SR 47
Lake City Florida, 32025
Cell: (386) 867 - 1191
Email: teenaruffo@gmail.com

PRINTED DATE:
Friday, March 15, 2024

DRAWN BY: Teena M. Ruffo


CHECKED BY:

BUILDING CONTRACTOR
REED/McDANIELS CONST

FINAL DATE:


JOB NUMBER:

DRAWING NUMBER
A-3
OF 5 SHEETS

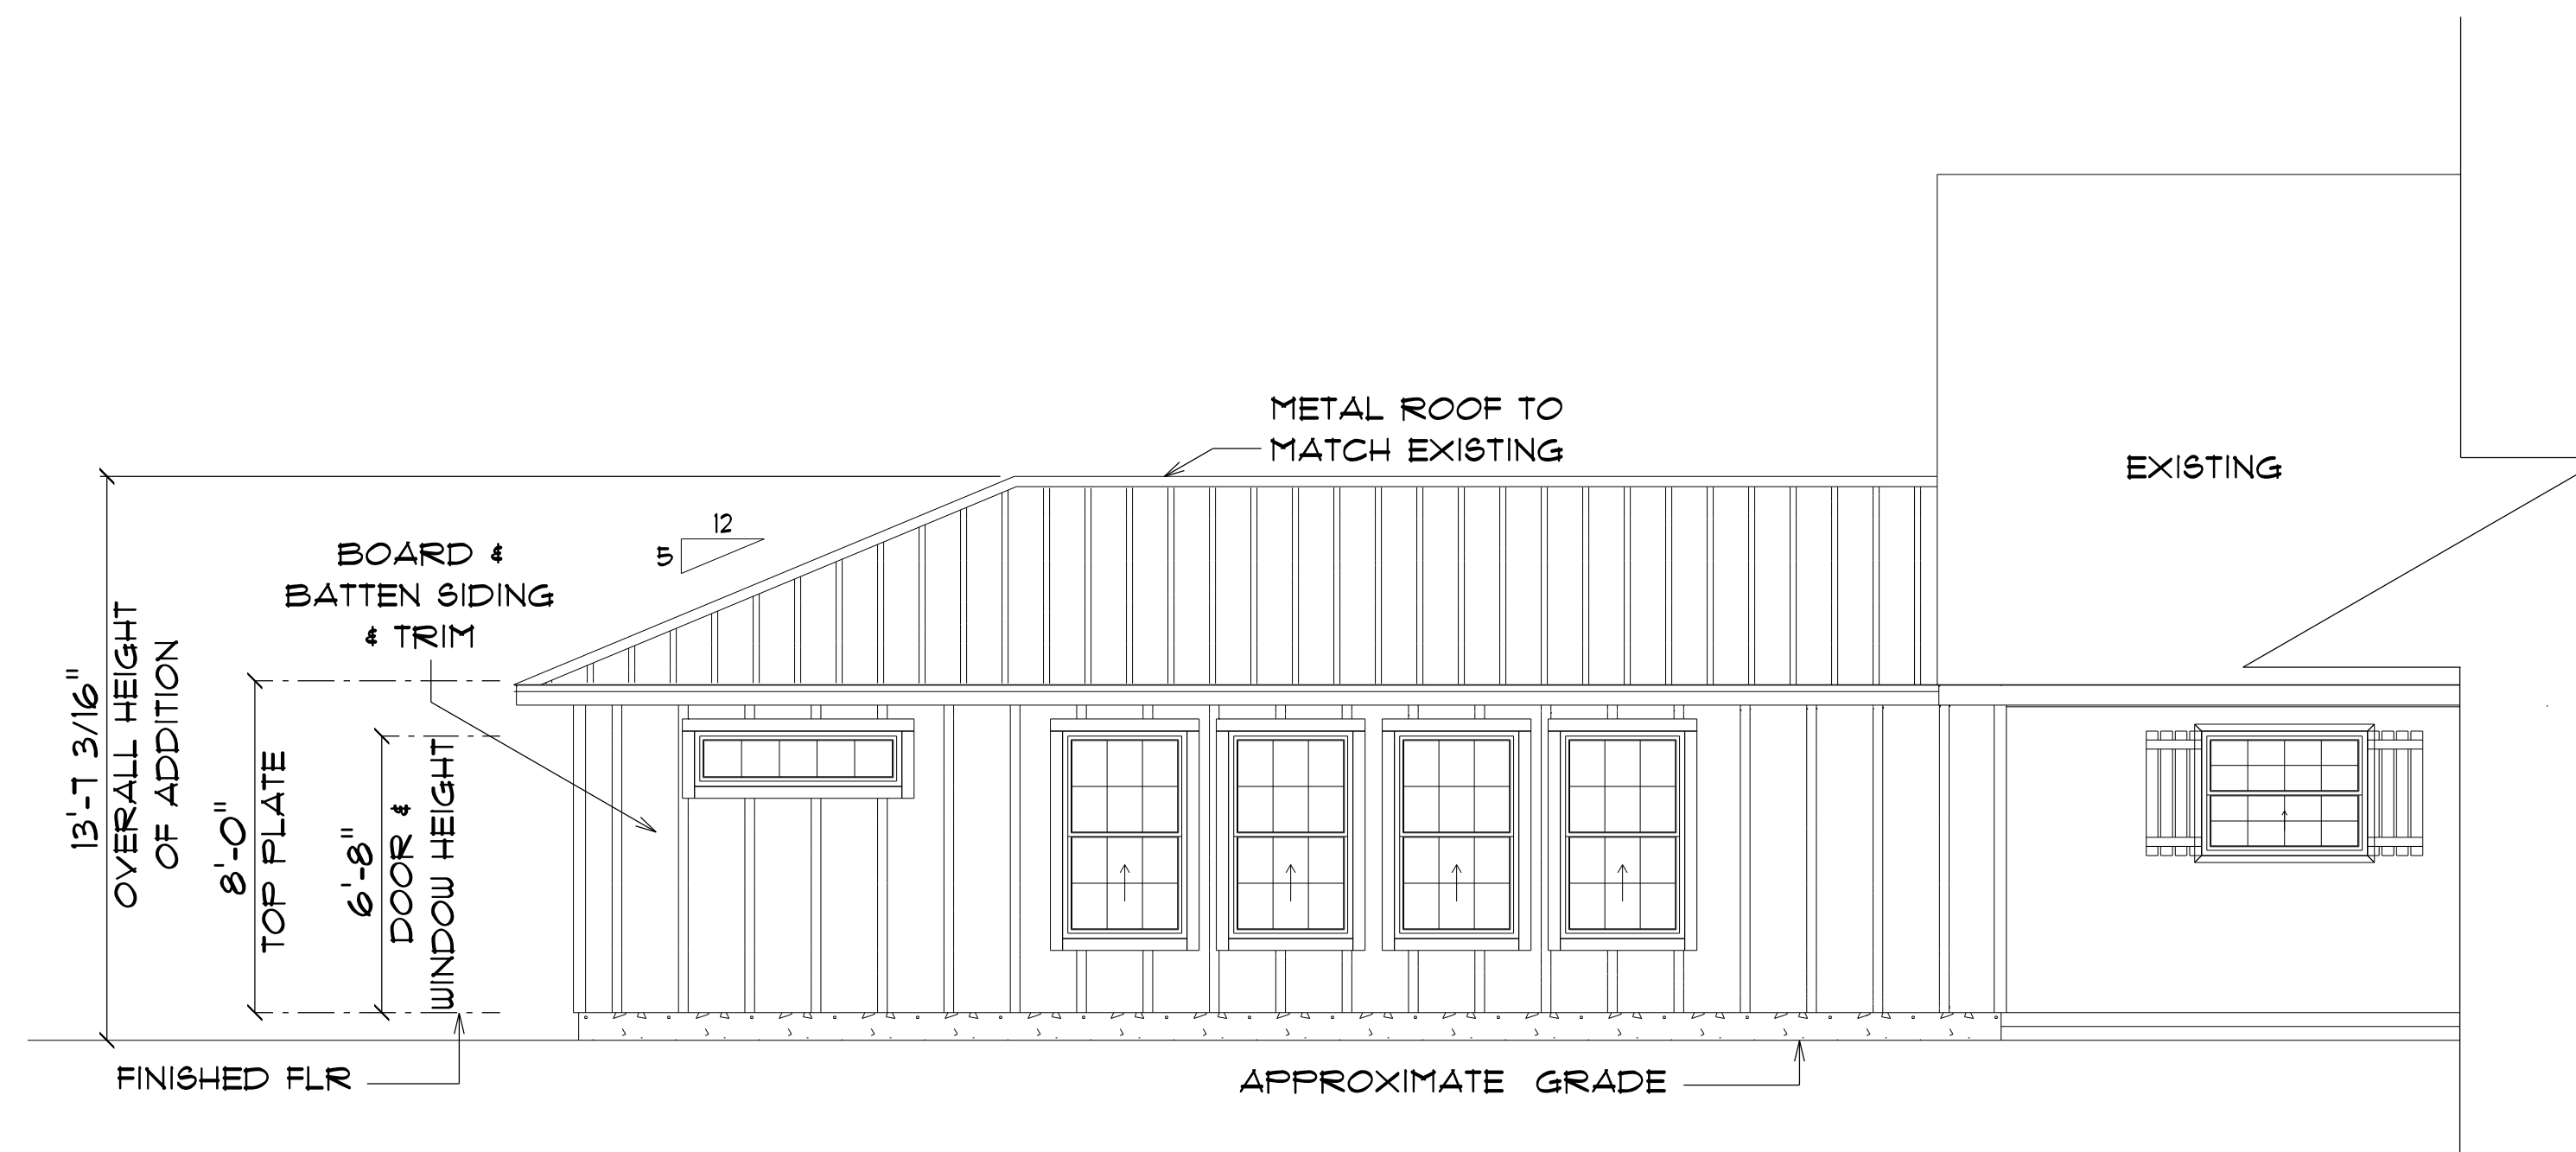


*** PROPOSED PARTIAL ***
*** FRONT ELEVATION ***

SCALE : 1/4" = 1'-0"

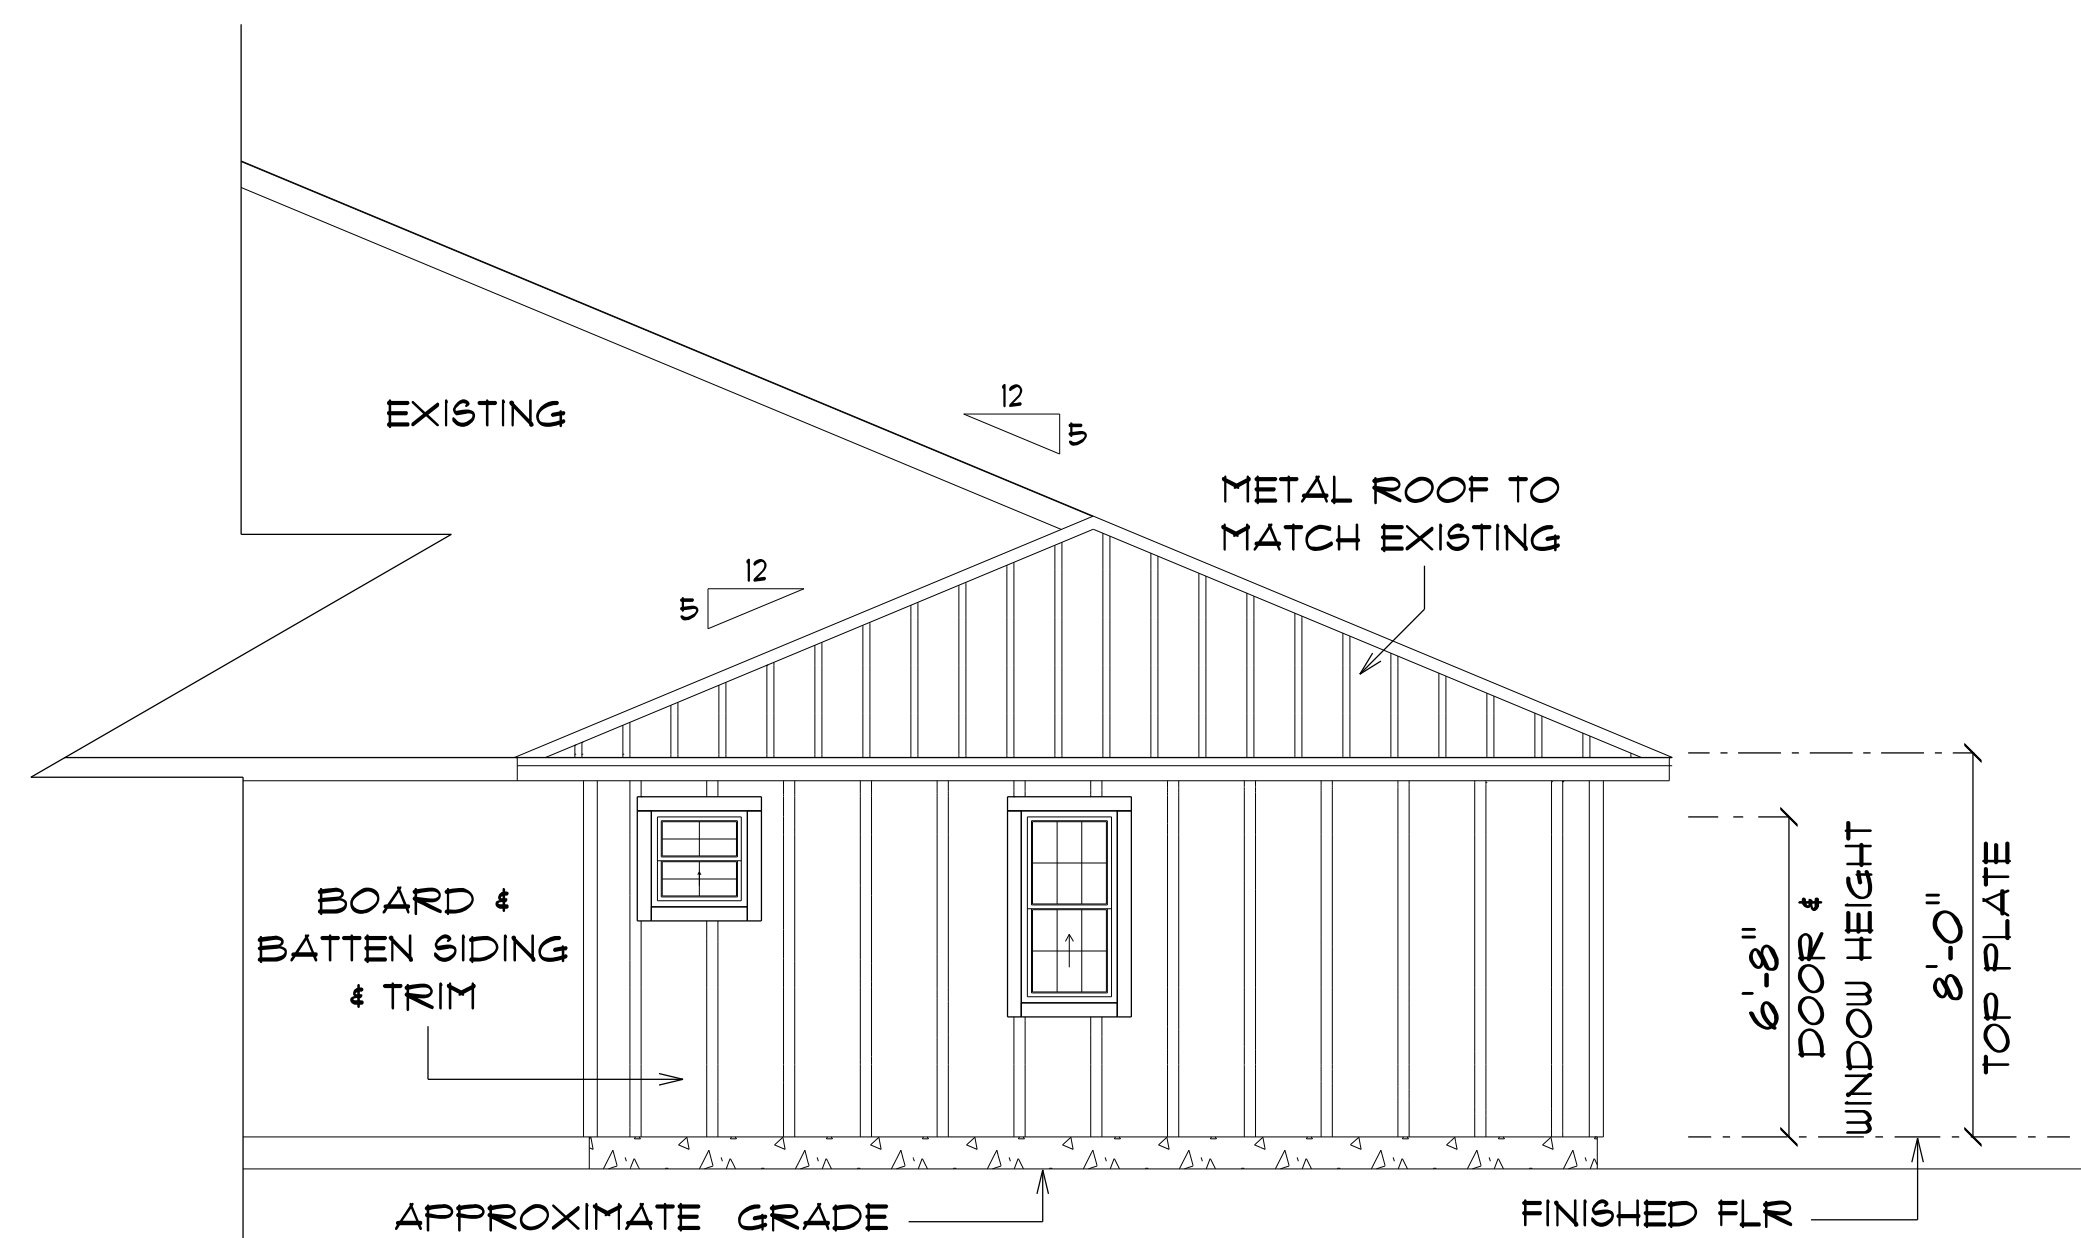

*** PROPOSED PARTIAL ***
*** LEFT ELEVATION ***

SCALE : 1/4" = 1'-0"

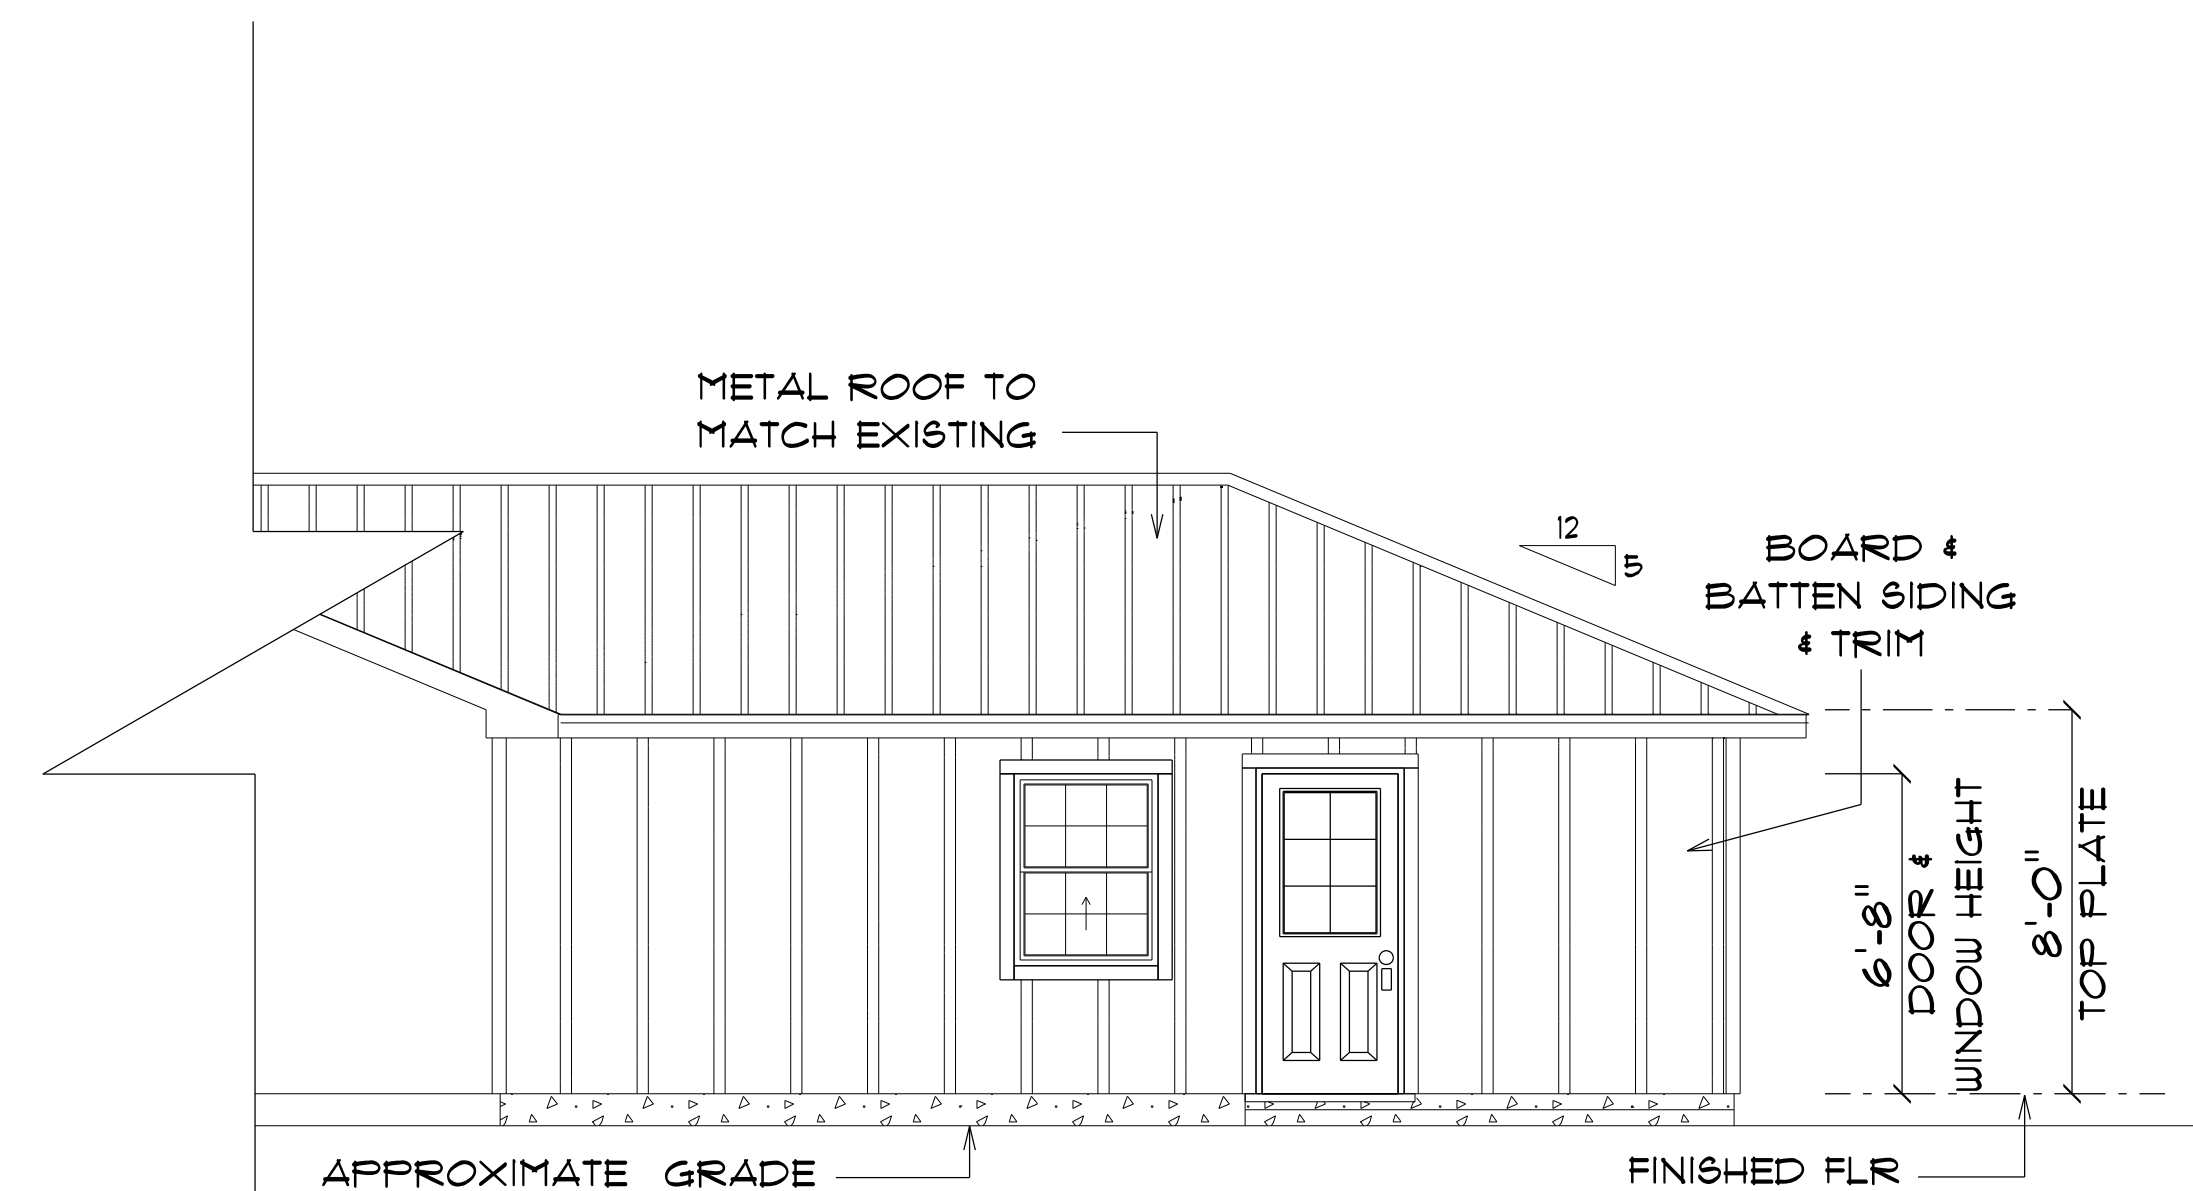

*** PROPOSED PARTIAL ***
*** REAR ELEVATION ***

SCALE : 1/4" = 1'-0"

**ADDITION
 &
 REMODEL
 for
 LEE & DENISE
 HARRELL**

1402 SW TOMMY LITES ST
 FT WHITE, FL

Teena M. Ruffo
 2925 SW SR 47
 Lake City Florida, 32025
 Cell: (386) 861 - 1191
 Email: teenaruffo@gmail.com

PRINTED DATE:
 Friday, March 15, 2024

DRAWN BY: Teena M. Ruffo CHECKED BY:

BUILDING CONTRACTOR
 REED/McDANIELS CONST








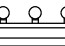



FINAL DATE:

JOB NUMBER:

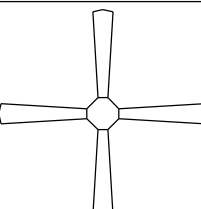DRAWING NUMBER

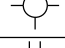
A-4

OF 5 SHEETS

ELECTRICAL LEGEND		
ELECTRICAL	COUNT	SYMBOL
ceiling fan	1	
arts and craft exterior light	1	
Smoke Detector	2	
light	6	
outlet	10	
outlet gfi	2	
outlet wp	1	
switch	8	
switch 3 way	4	
vent light combo	1	
vanity bar light 01	2	

ELECTRICAL PLAN NOTES

- E-1 WIRE ALL APPLIANCES, HVAC UNITS AND OTHER EQUIPMENT PER MANUFACTURER'S SPECIFICATIONS.
- E-2 CONSULT THE OWNER FOR THE NUMBER OF SEPERATE TELEPHONE LINES TO BE INSTALLED.
- E-3 ALL INSTALLATIONS SHALL BE PER NATIONAL ELECTRIC CODE.
- E-4 ALL SMOKE DETECTORS SHALL BE 120V W/BATTERY BACKUP OF THE PHOTOELECTRIC TYPE, AND SHALL BE INTERLOCKED TOGETHER, INSTALL INSIDE AND NEAR ALL BEDROOMS.
- E-5 TELEPHONE, TELEVISION AND OTHER LOW VOLTAGE DEVICES OR OUTLETS SHALL BE AS PER THE OWNERS DIRECTION AND IN ACCORDANCE WITH APPLICABLE SECTIONS OF NATIONAL ELCT. CODE LATEST EDITION.
- E-6 ELECTRICAL CONTRACTOR SHALL BE RESPONSIBLE FOR THE DESIGN AND SIZING OF ELECTRICAL SERVICE AND CIRCUITS.
- E-7 ENTRY OF SERVICE UNDERGROUND OR OVERHEAD, IS TO BE DETERMINED BY THE POWER COMPANY.
- E-8 ALL BEDROOM RECEPTALS ARE TO BE AFCI (ARC FAULT CIRCUIT INTERRUPT).

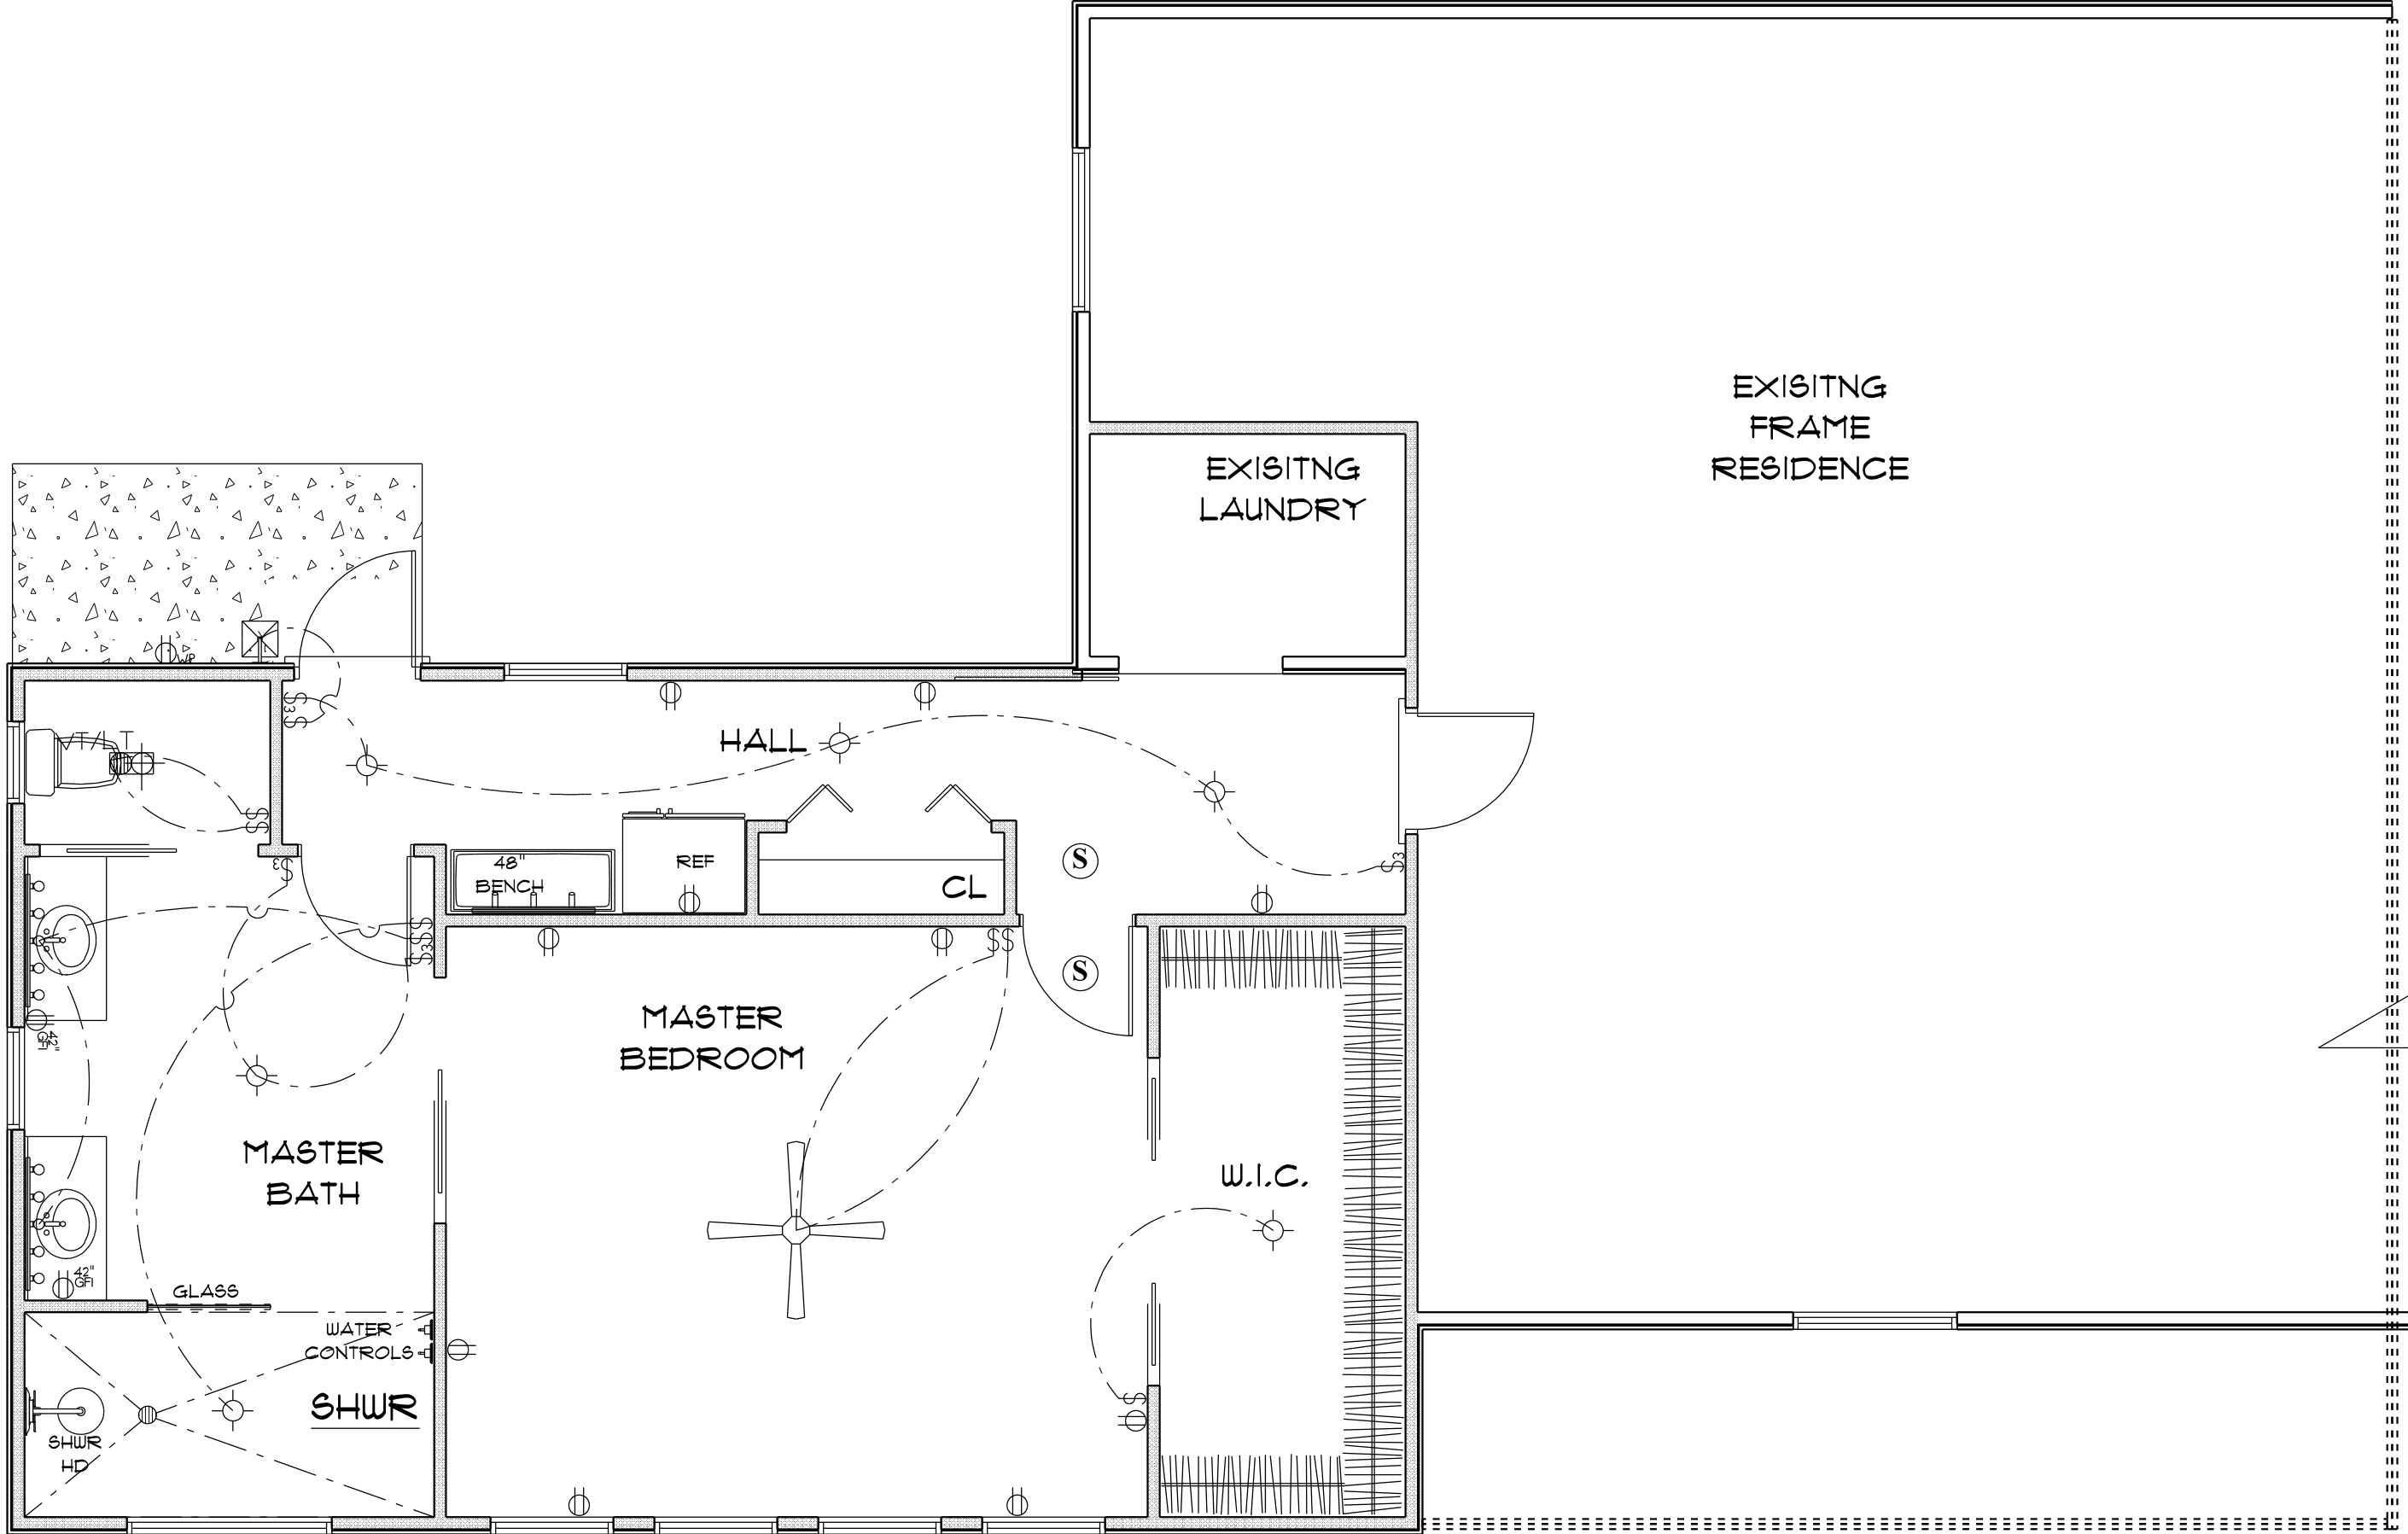

* PARTIAL PROPOSED *

* ELECTRICAL PLAN *

SCALE : 1/4" = 1'-0"

ADDITION
+
REMODEL
for
LEE & DENISE
HARRELL

1402 SW TOMMY LITES ST
FT WHITE, FL

Teena M. Ruffo
2925 SW 8R 41
Lake City Florida, 32025
Cell: (386) 861 - 1191
Email: teenaruffo@gmail.com

PRINTED DATE:
Friday, March 15, 2024

DRAWN BY: Teena M. Ruffo CHECKED BY:

BUILDING CONTRACTOR
REED/McDANIELS CONST

FINAL DATE:

JOB NUMBER:

DRAWING NUMBER

A-5

OF 5 SHEETS