


REAR ELEVATION

SCALE: 1/8\"=1'-0"

NOTE:
THE MASONRY SUB-CONTRACTOR SHALL TAKE CARE
TO VERIFY ALL LINTEL HEIGHTS.


HORIZ. LAP SPLICES IN BOND BEAM REINF. SHALL
BE LOCATED AWAY FROM VERT. REINF. TOP BEND
TO AVOID CONGESTION. PROPER REINF. DETAILING
IS CRITICAL TO THE GROUTING FOR THE BEAMS,
LINTELS AND VERT. CELLS.

ALL MORTAR FINS WITHIN THE MAS. CELLS TO
BE FILLED SHALL BE REMOVED DURING THE
PLACEMENT OF THE BLOCKS.

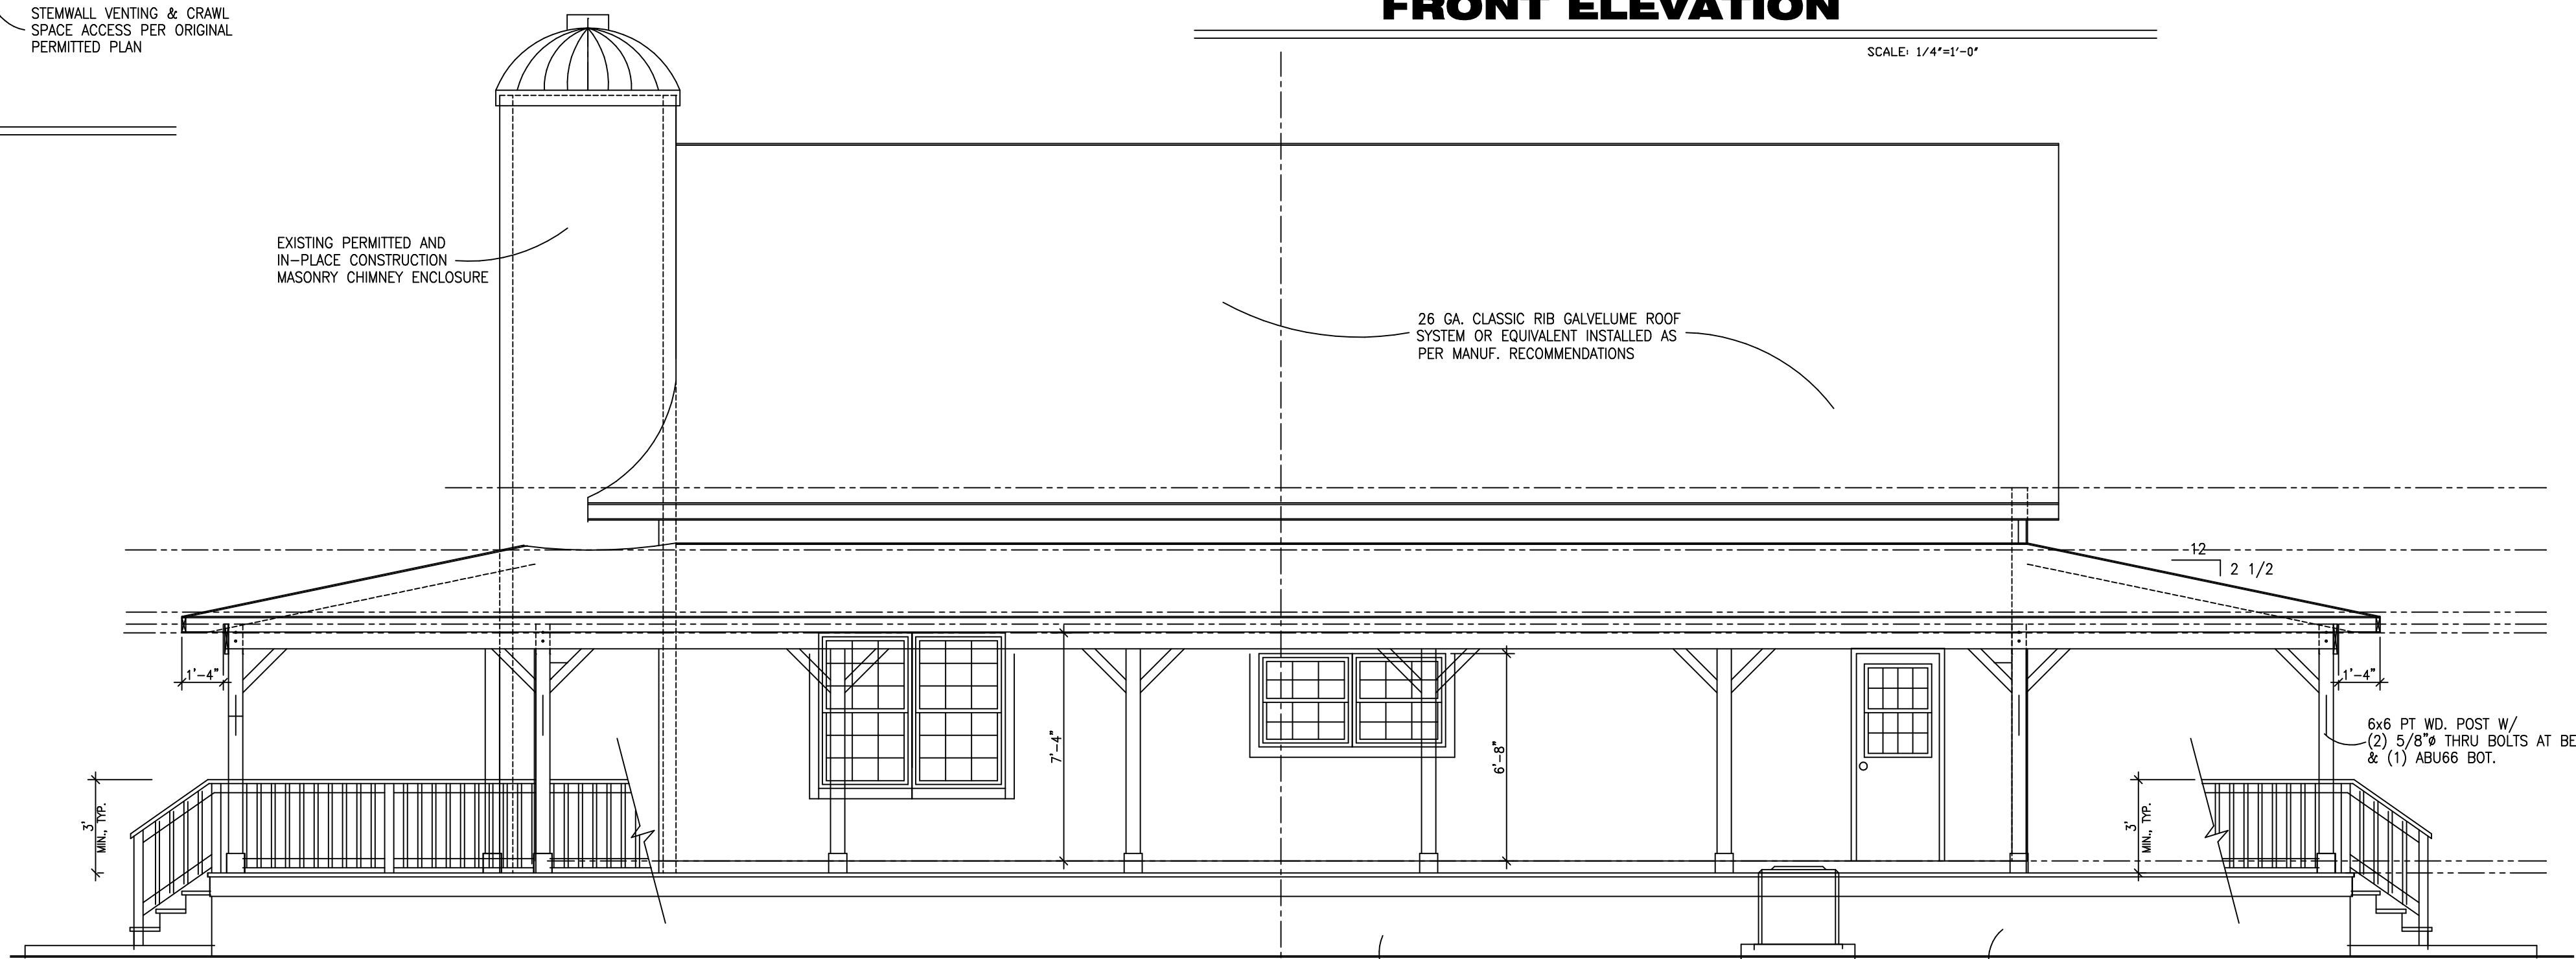


RIGHT SIDE ELEVATION

SCALE: 1/4\"=1'-0"

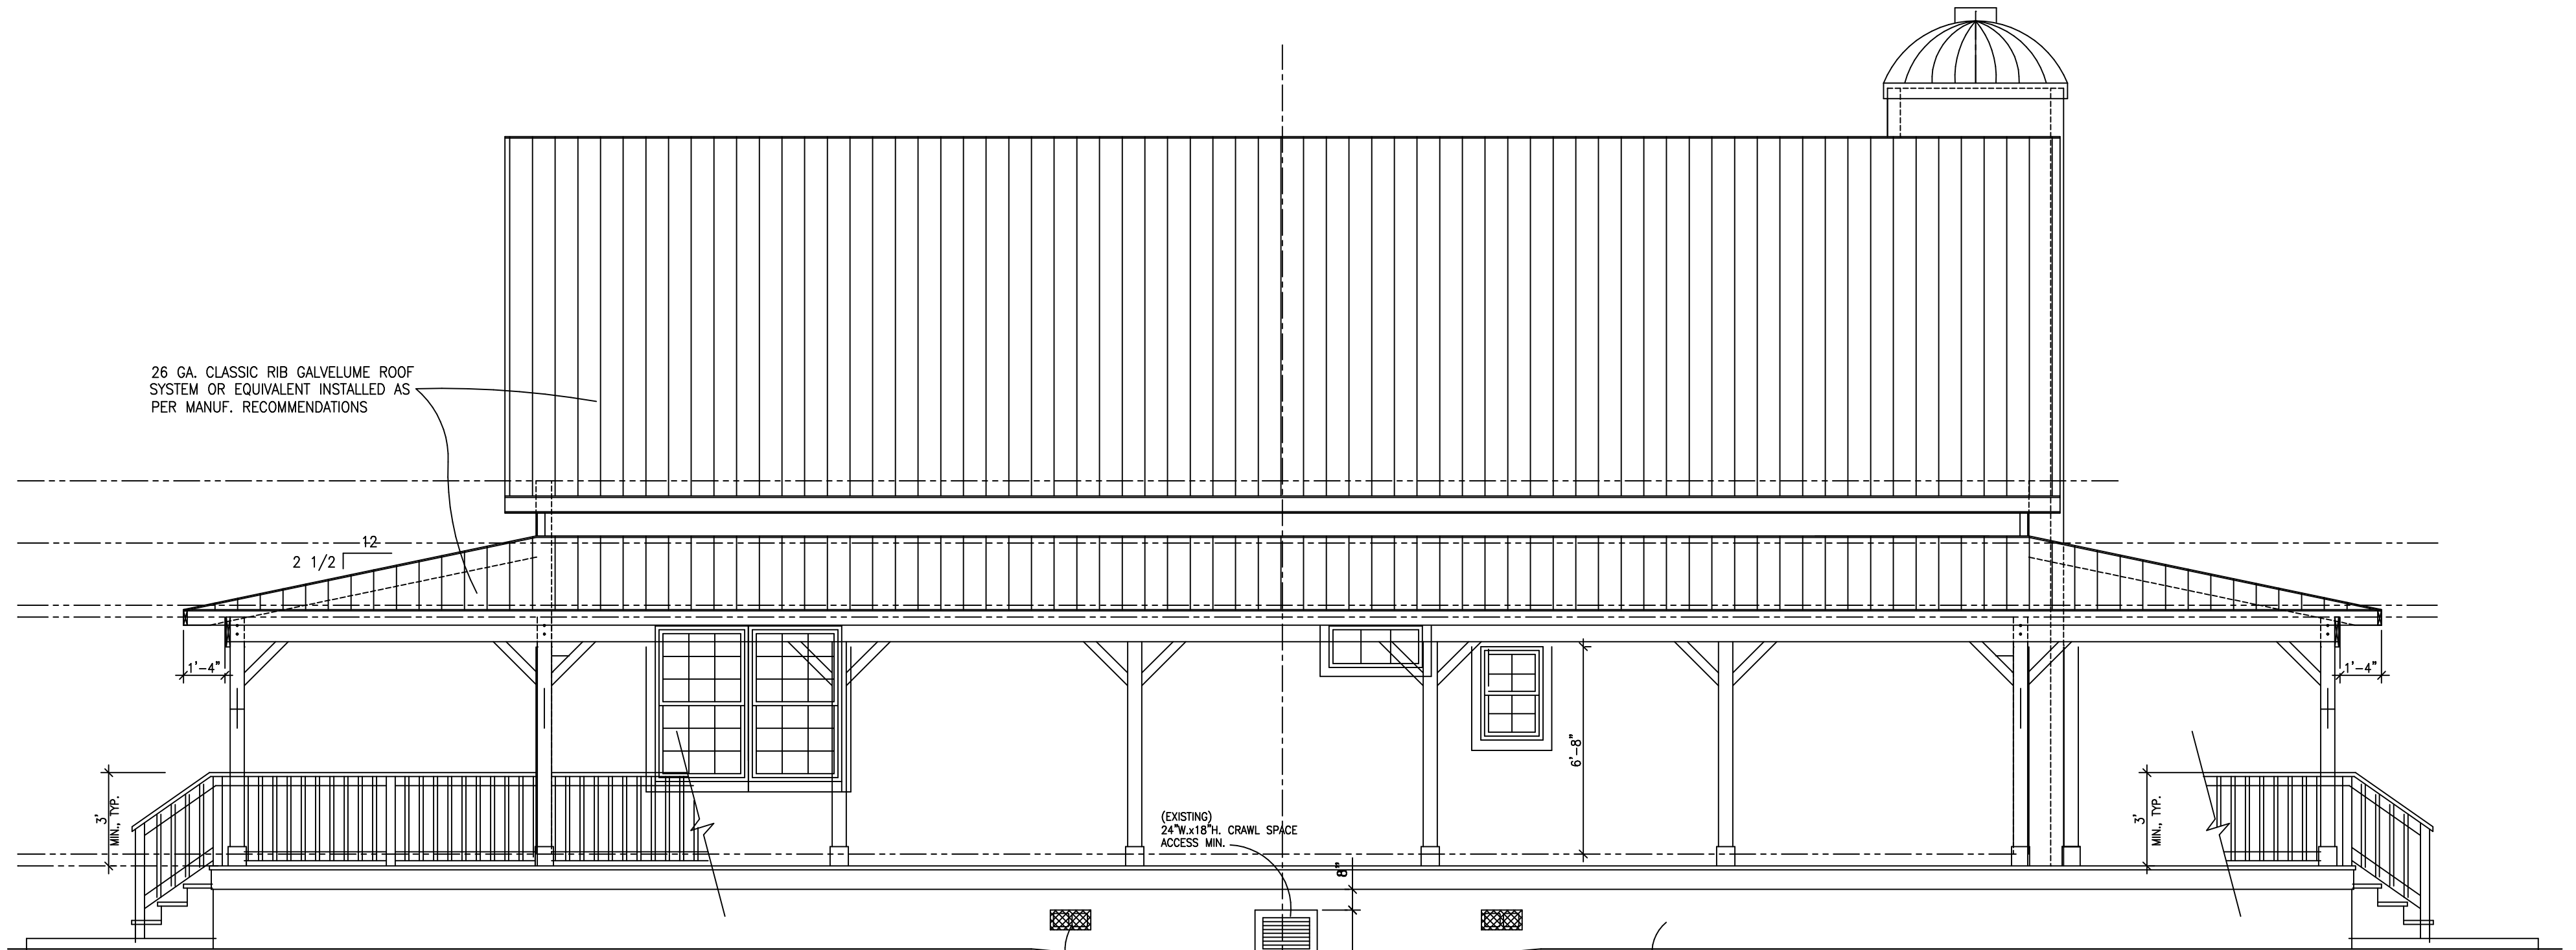

LEFT SIDE ELEVATION

SCALE: 1/4\"=1'-0"

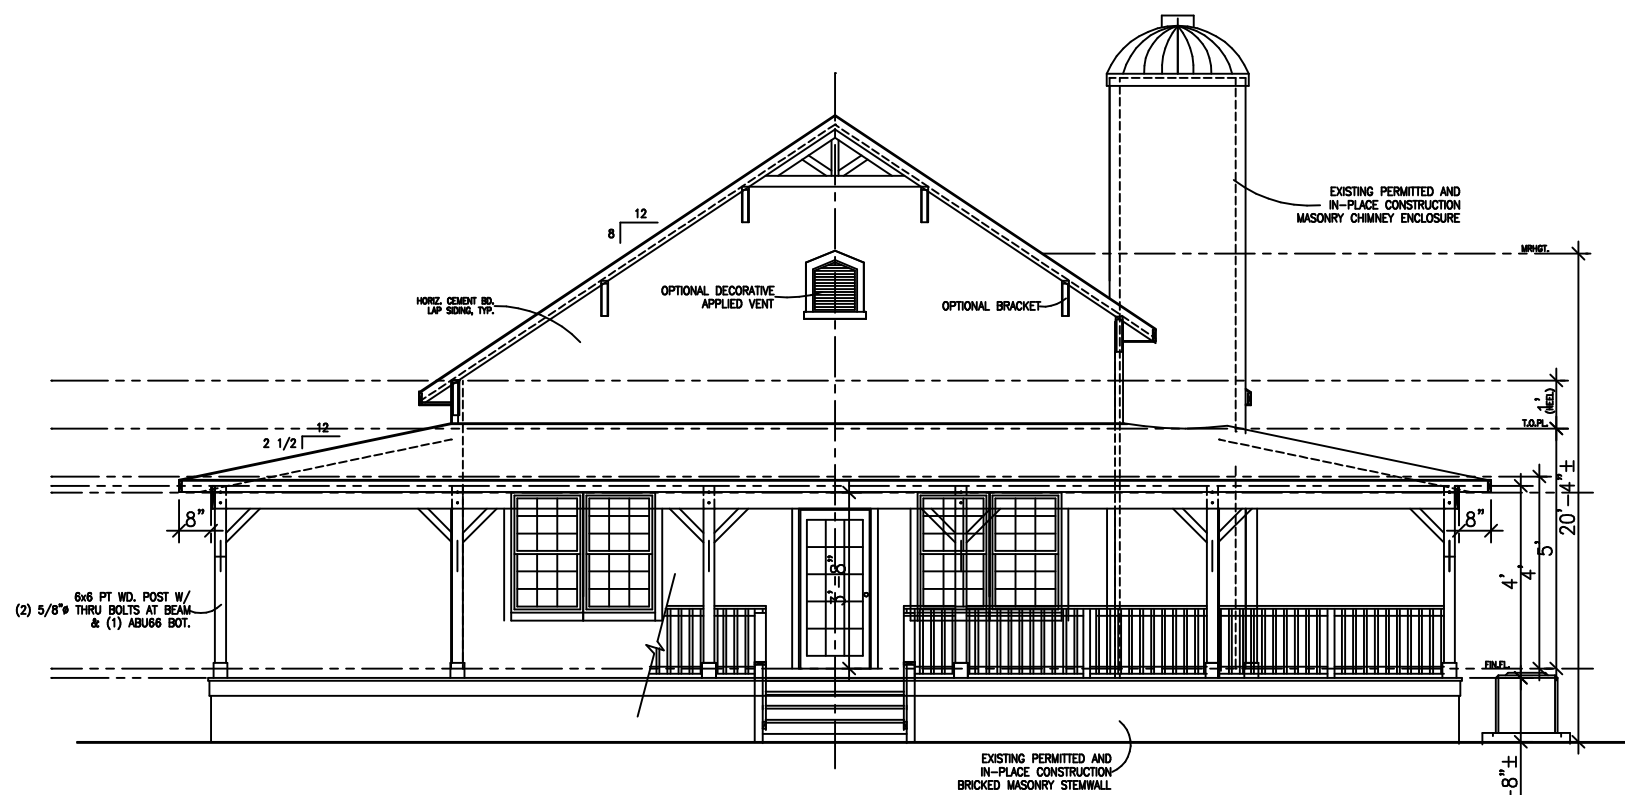


FRONT ELEVATION

SCALE: 1/4\"=1'-0"

NOTE: THIS STRUCTURE HAS BEEN DESIGNED TO
WITHSTAND 130 MPH WIND LOADS AS PER
THE F.B.C., 7TH ED. (2000) "RESIDENTIAL."


NOTE: THIS ITEM HAS BEEN DIGITALLY SIGNED AND SEALED BY
CAROL CHADWICK ON THE DATE ADJACENT TO THE SEAL.
THIS SEAL IS THE PROPERTY OF THE DRAFTER AND MUST BE
SIGNED & SEALED AND THE SIGNATURE MUST BE VERIFIED
ON THE ELECTRONIC COPIES.

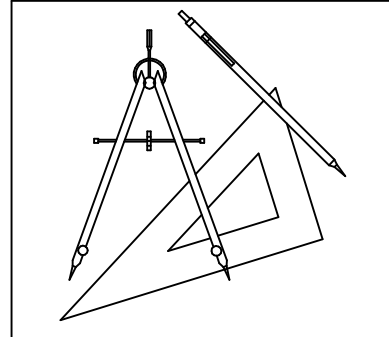

DRAWN BY:
L. STEPHENS

CHECKED BY:


SCALE:

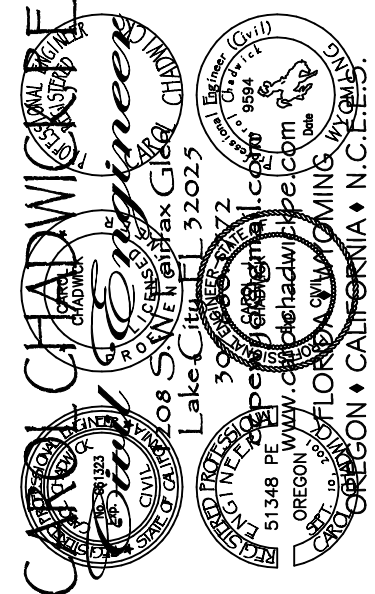

Digitally signed by
Carol Chadwick
DN: cn=US,
o=Florida,
dnQualifier=A0141
6000007E8D9D92
4CE0005954C,
cn=Carol Chadwick
Date: 2025.10.27
12:22:25 -0800

PROJECT:
CUSTOM HOME PLAN
FOR
MIKE & DEBBIE GAINES
3529 SW COUNTRY RD. 138
FT. WHITE, FL.

ATTENTION:
STEPHENS DESIGN & DRAFTING
HEREBY RESERVES ITS
COMMON LAW COPYRIGHT AND OTHER
PROPERTY RIGHTS IN THESE PLANS,
IDEAS AND DESIGNS. FURTHERMORE,
THESE PLANS, IDEAS AND DESIGNS
MAY NOT BE REPRODUCED, COPIED OR
USED FOR ANY PURPOSE
WITHOUT THE CONSENT OF STEPHENS
DESIGN & DRAFTING

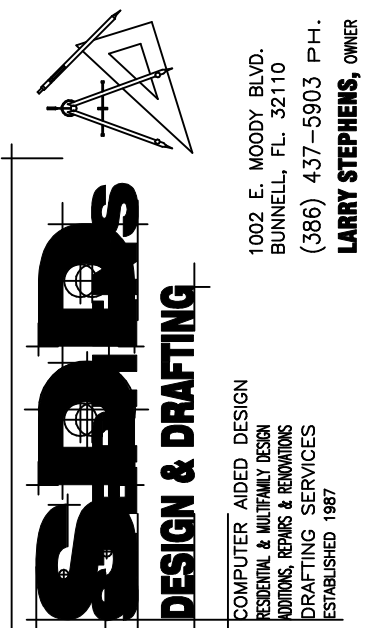

REVISIONS		
1.		L.S.
2.		
3.		
4.		
5.		
6.		

DRAWING No.:
DEBRAL22A2

DATE
OCT. 2,22

SHEET No.:

A.02

SHEET 2 OF 6