



DANIEL & GORE, LLC
Professional Surveying and Mapping

P.O. BOX 1501
LAKE CITY, FL 32056
PH.: (386) 208-4176
Fax: (904) 339-9229

11584 74th TER.
LIVE OAK, FL 32060
Email: adaniel@dgdsurveying.com
LICENSE NO. LB 7883

NOTES:


1. BEARINGS ARE BASED ON THE EASTERLY PROPERTY LINE OF LOT 3, PRESERVE AT LAUREL LAKE, UNIT 1, BEING N 27°38'25" W, ASSUMED.
2. THE PURPOSE OF THIS SURVEY IS TO SHOW PROPOSED IMPROVEMENTS IN RELATION TO LOT LINES.
3. NO ATTEMPT WAS MADE BY THIS SURVEY TO DETERMINE IF THE SUBJECT PROPERTY LIES WITHIN A FLOOD PRONE AREA.
4. RESIDENCE TO BE ON A COMMUNITY WATER AND SEWER SYSTEM.

SPECIFIC PURPOSE SURVEY

SITE PLAN OF
LOT 3, PRESERVE AT
LAUREL LAKE, UNIT 1
SECTION 3, TWP 3-S, RNG 16-E
COLUMBIA COUNTY, FLORIDA

DESCRIPTION

LOT 3, PRESERVE AT LAUREL LAKE, UNIT 1, ACCORDING TO THE MAP OR PLAT THEREOF AS RECORDED IN PLAT BOOK 9, PAGE 19-25 OF THE PUBLIC RECORDS OF COLUMBIA COUNTY, FLORIDA.

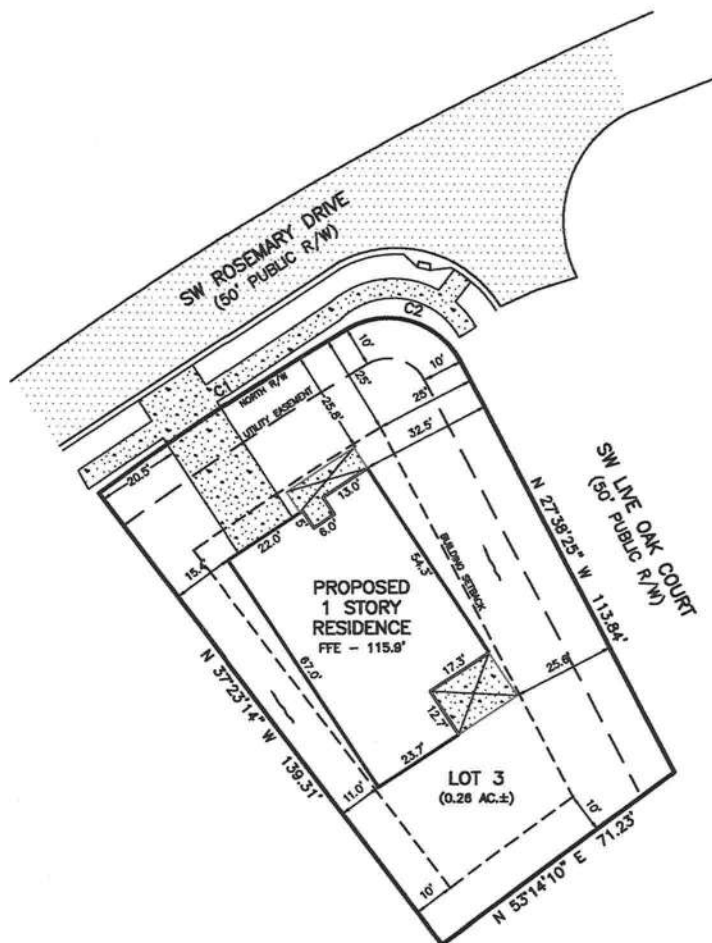


CURVE TABLE					
CURVE	RADIUS	DELTA ANGLE	ARC LENGTH	CHORD BEARING	CHORD LENGTH
C1	775.46'	5°24'22"	73.17'	N 56°14'20" E	173.14'
C2	20.00'	93°25'01"	32.61'	S 74°20'56" E	129.11'

LEGEND

- DENOTES 5/8" IRON ROD & CAP SET (LS7883)
- DENOTES IRON PIPE OR REBAR FOUND (SIR)
- DENOTES 4"x4" CONCRETE MONUMENT SET (LS7883)
- DENOTES 4"x4" CONCRETE MONUMENT FOUND
- ⊙ DENOTES NAIL & DISC FOUND
- NO ID - NO IDENTIFICATION
- FND - FOUND
- CM - CONCRETE MONUMENT
- ± - MORE OR LESS
- ORB - OFFICIAL RECORDS BOOK
- PG - PAGE (S)
- (P) - PLAT
- (D) - DEED
- (C) - CALCULATED
- (M) - MEASURED
- AC - ACRES
- POB - POINT OF BEGINNING
- POC - POINT OF COMMENCEMENT
- EDP - EDGE OF PAVEMENT
- EDG - EDGE OF GRADE
- N - NORTH
- E - EAST
- S - SOUTH
- W - WEST
- ⊙ - TELEPHONE PEDESTAL
- PC - POINT OF CURVATURE
- PI - POINT OF INTERSECTION
- PT - POINT OF TANGENCY
- IP - IRON PIPE
- IPC - IRON PIPE AND CAP
- IR - IRON ROD
- IRC - IRON ROD AND CAP
- R - RADIUS
- T - TANGENT
- L - ARC LENGTH
- Δ - CENTRAL ANGLE
- CH - CHORD BEARING & DISTANCE
- R/W - RIGHT OF WAY
- TWP - TOWNSHIP
- RNG - RANGE
- X - X DENOTES FENCE
- E - E DENOTES OVER-HEAD ELECTRIC
- - POWER POLE
- CONCRETE

SCALE: 1" = 30'

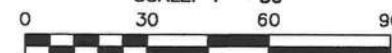

SURVEY FOR: AARON SIMQUE HOMES

12/01/2020
DATE OF CERTIFICATE
//
DATE OF FIELD SURVEY

BRIAN SCOTT DANIEL, PSM
PROFESSIONAL SURVEYOR AND MAPPER
FLORIDA CERTIFICATE NO. 6446

SURVEY VALID ONLY ON THE DATE OF FIELD SURVEY SHOWN HEREON. NOT VALID WITHOUT THE SIGNATURE AND THE ORIGINAL RAISED SEAL OF THE FLORIDA LICENSED SURVEYOR AND MAPPER.

JOB NUMBER:
170141

APPROVED:
BSD

DRAWN BY:
BSD

FIELD BOOK:
ETB

SHEET NO.
1 OF 1