




SITE PLAN EXAMPLE / WORKSHEET

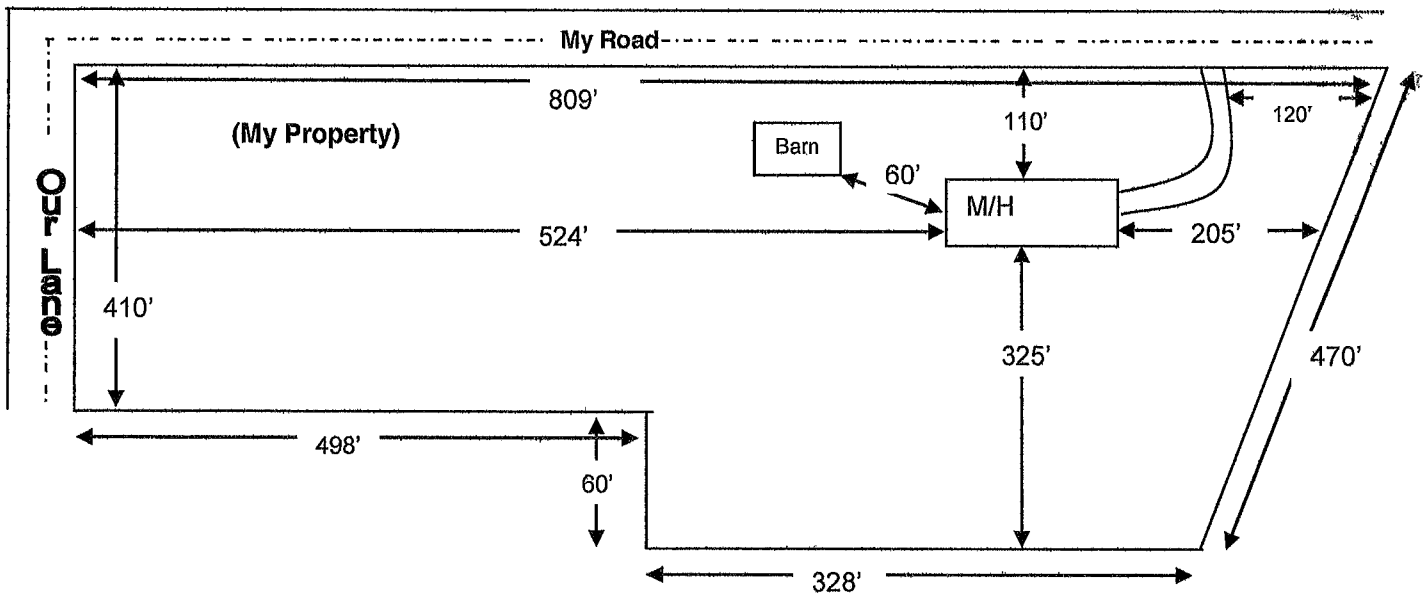

Use this example to draw your own site plan. Show all existing buildings and any other homes on this property and show the distances between them, Also show where the roads or roads are around the property. This site plan can also be used for the 911 Addressing department if you include the distance from the driveway to the nearest property line.

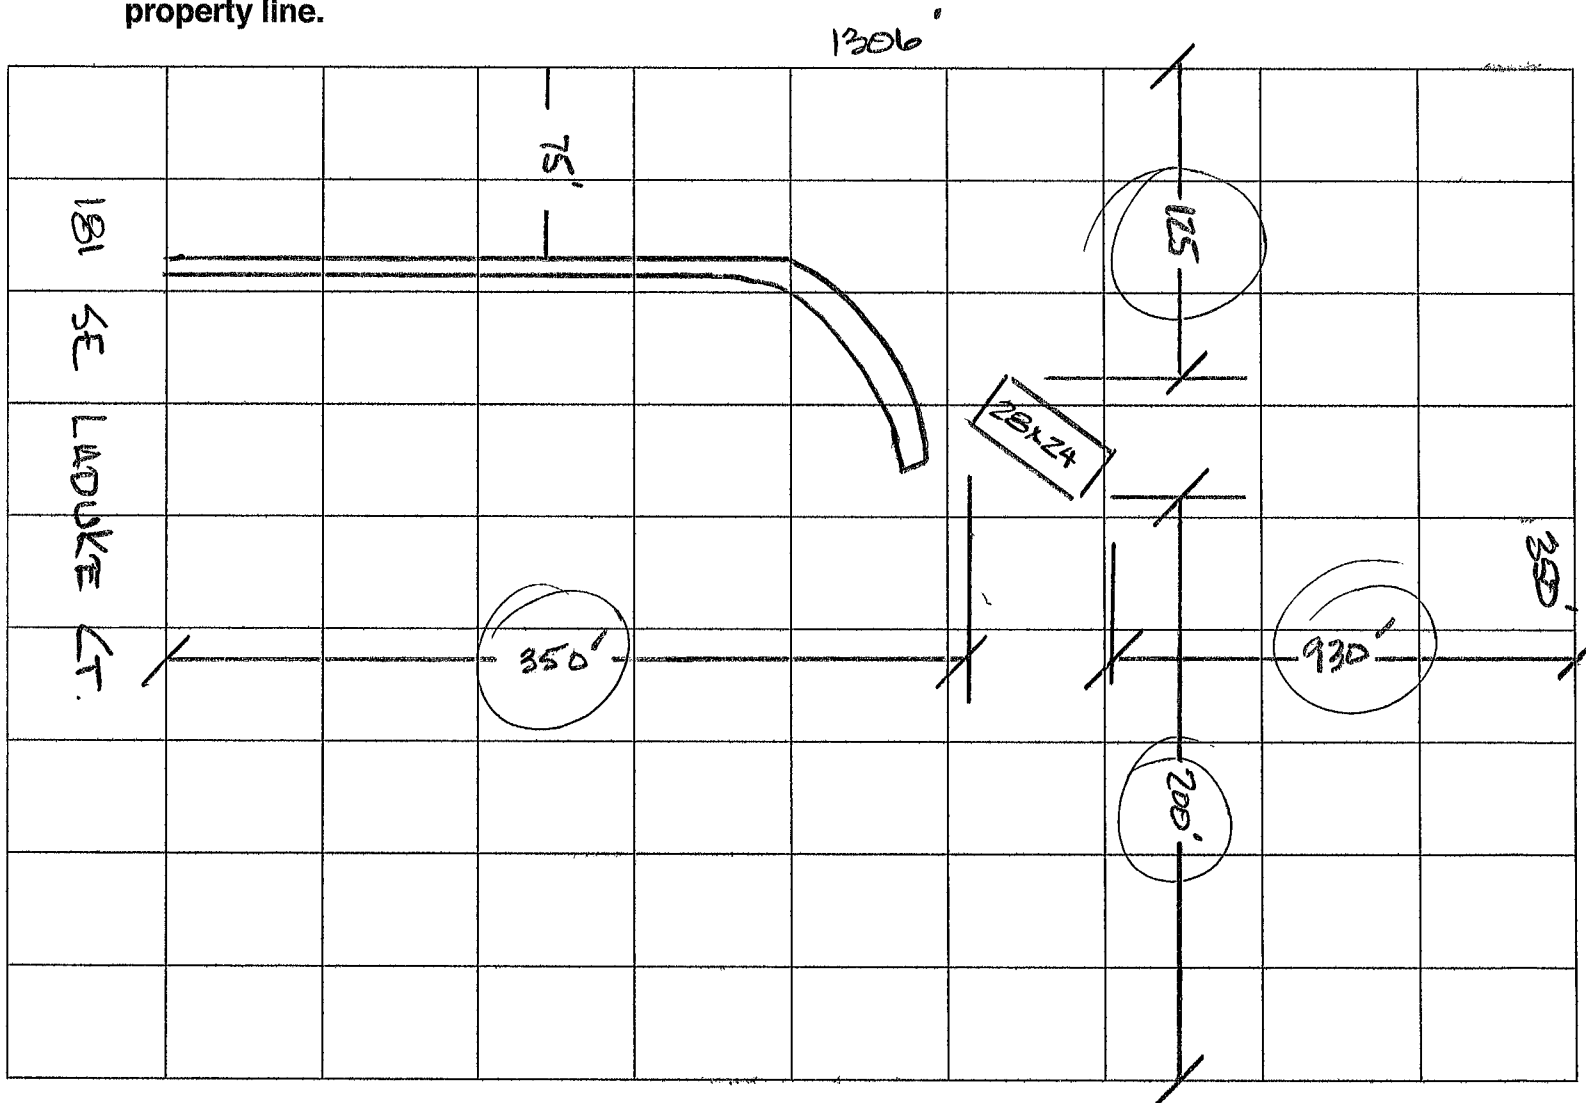

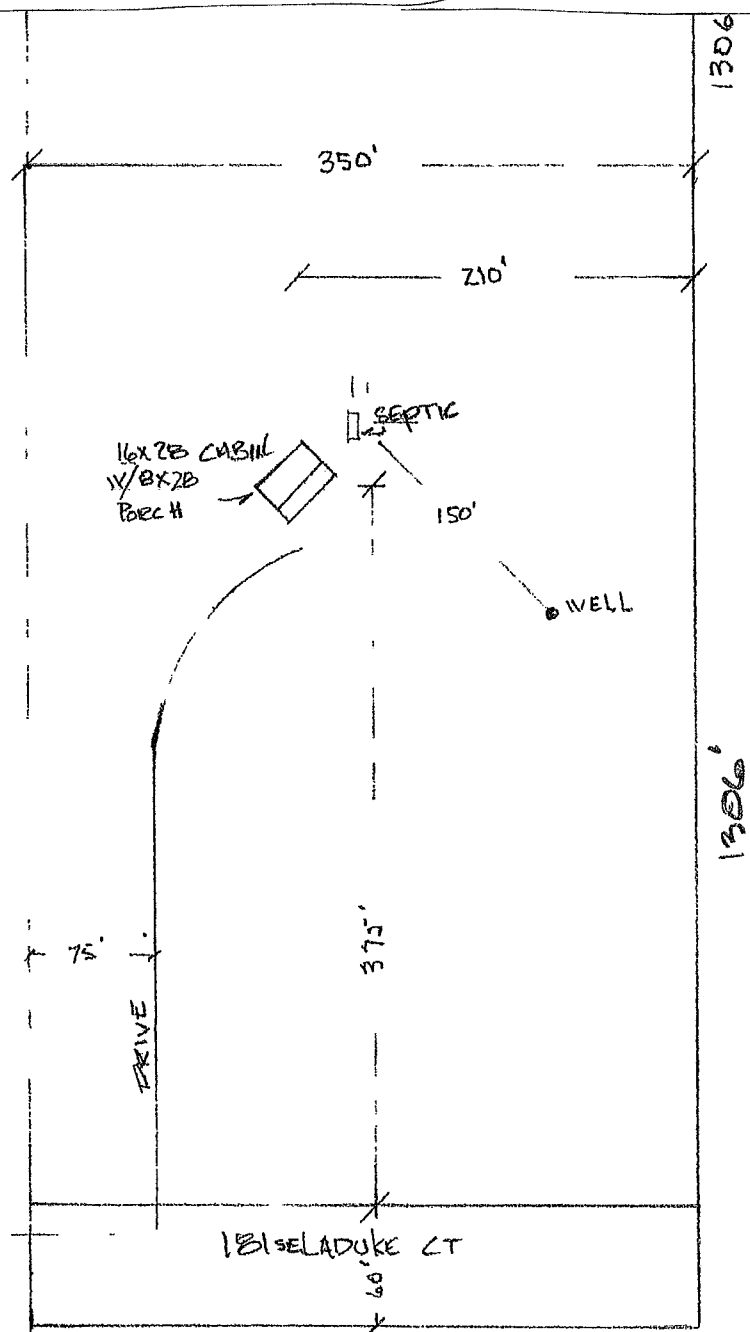

SITE PLAN 1"=1'0"


STATE OF FLORIDA
DEPARTMENT OF HEALTH
APPLICATION FOR CONSTRUCTION PERMIT

Permit Application Number

14-0108

----- PART II - SITEPLAN -----

Scale: Each block represents 10 feet and 1 inch = 40 feet

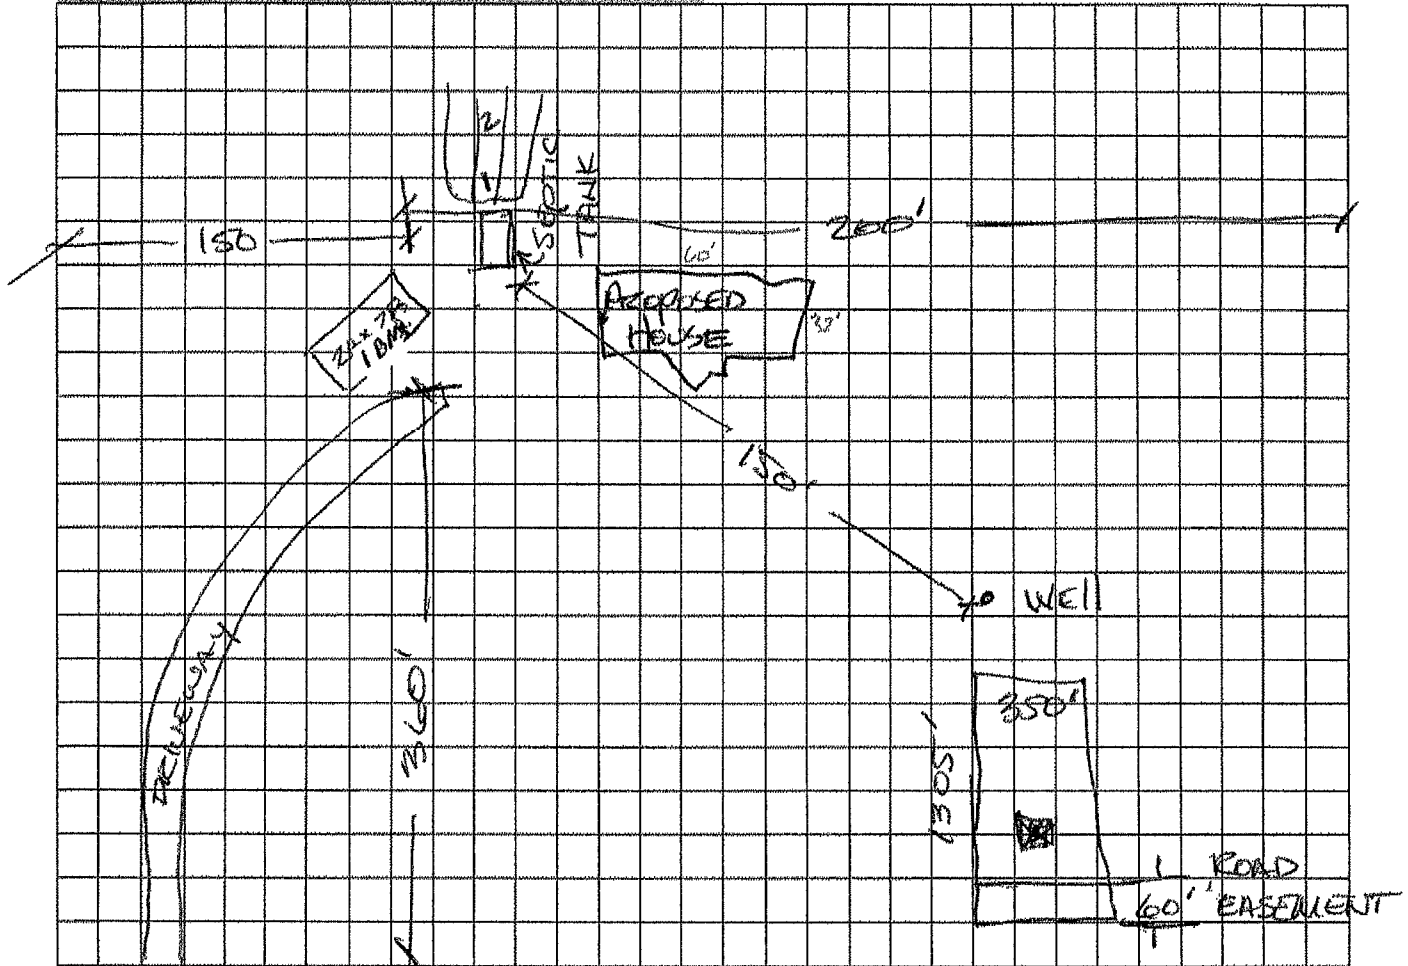

Notes: LAC OF 10.5

Site Plan submitted by

Mark J. Taper

Owner

Plan Approved

Not Approved

Date 2/24/14

By

Sally Ford Env Health Mireck. Columbus

County Health Department

ALL CHANGES MUST BE APPROVED BY THE COUNTY HEALTH DEPARTMENT



STATE OF FLORIDA
DEPARTMENT OF HEALTH
ONSITE SEWAGE TREATMENT AND DISPOSAL
SYSTEM
APPLICATION FOR CONSTRUCTION PERMIT

PERMIT NO. 14-0108
DATE PAID: 2/24/14
FEE PAID: 425.00
RECEIPT #: _____

APPLICATION FOR:

☒ New System ☐ Existing System ☐ Holding Tank ☐ Innovative
☐ Repair ☐ Abandonment ☐ Temporary ☐ _____

APPLICANT: MARK D. THOMPSON

(206) 692-1898
(352) 326-0301
TELEPHONE: 326-0301

AGENT: _____

MAILING ADDRESS: 859 LOWER SASSAFRAS PKWY, JASPER, GA 30143

=====

TO BE COMPLETED BY APPLICANT OR APPLICANT'S AUTHORIZED AGENT. SYSTEMS MUST BE CONSTRUCTED BY A PERSON LICENSED PURSUANT TO 489.105(3)(m) OR 489.552, FLORIDA STATUTES. IT IS THE APPLICANT'S RESPONSIBILITY TO PROVIDE DOCUMENTATION OF THE DATE THE LOT WAS CREATED OR PLATTED (MM/DD/YY) IF REQUESTING CONSIDERATION OF STATUTORY GRANDFATHER PROVISIONS.

=====

PROPERTY INFORMATION

LOT: 24 BLOCK: _____ SUBDIVISION: HAWK'S RIDGE PLATTED: 1978

PROPERTY ID #: 26-65-17-09859-824 ZONING: _____ I/M OR EQUIVALENT: ☒ Y / ☐ N

PROPERTY SIZE: 10.5 ACRES WATER SUPPLY: ☒ PRIVATE PUBLIC ☐ ≤ 2000 GPD ☐ > 2000 GPD

IS SEWER AVAILABLE AS PER 381.0065, FS? ☒ Y / ☐ N DISTANCE TO SEWER: _____ FT

PROPERTY ADDRESS: 181 SE LADUKE CT. LAKE CITY, FL 32055

DIRECTIONS TO PROPERTY: 3 1/2 MI. SO. OF 75 ON 441 TO SE CLUBHOUSE LN. (MIKESVILLE) RT/ON SE SIDNEY ST. RT/ON SE JULIA TERR. LT/ON SE STONICH LN. R/ON SE LADUKE CT. PROPERTY ON LEFT.

BUILDING INFORMATION

☒ RESIDENTIAL ☐ COMMERCIAL

Unit No	Type of Establishment	No. of Bedrooms	Building Area Sqft	Commercial/Institutional System Design Table 1, Chapter 64E-6, FAC
1	<u>CABIN</u>	<u>1</u>	<u>672</u>	
2	<u>PROPOSED HOUSE</u>	<u>3</u>	<u>1950</u>	
3				
4				

☐ Floor/Equipment Drains ☐ Other (Specify) _____

SIGNATURE: Mark D. ThompsonDATE: 2/24/14