

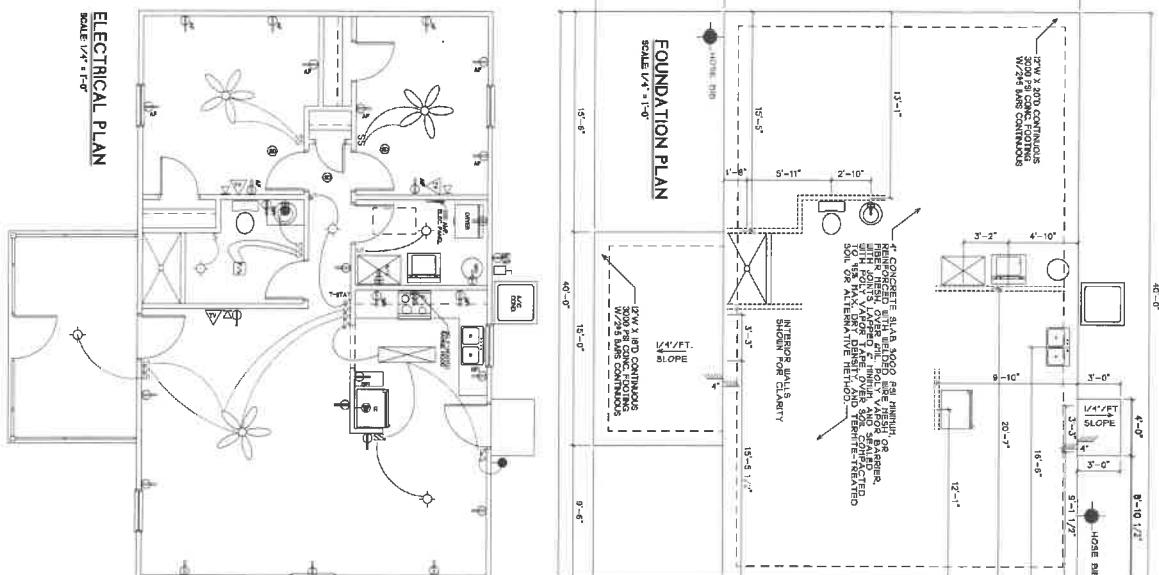


Virginia Bing
524 SW Jordan Street
Fort White, FL 32038

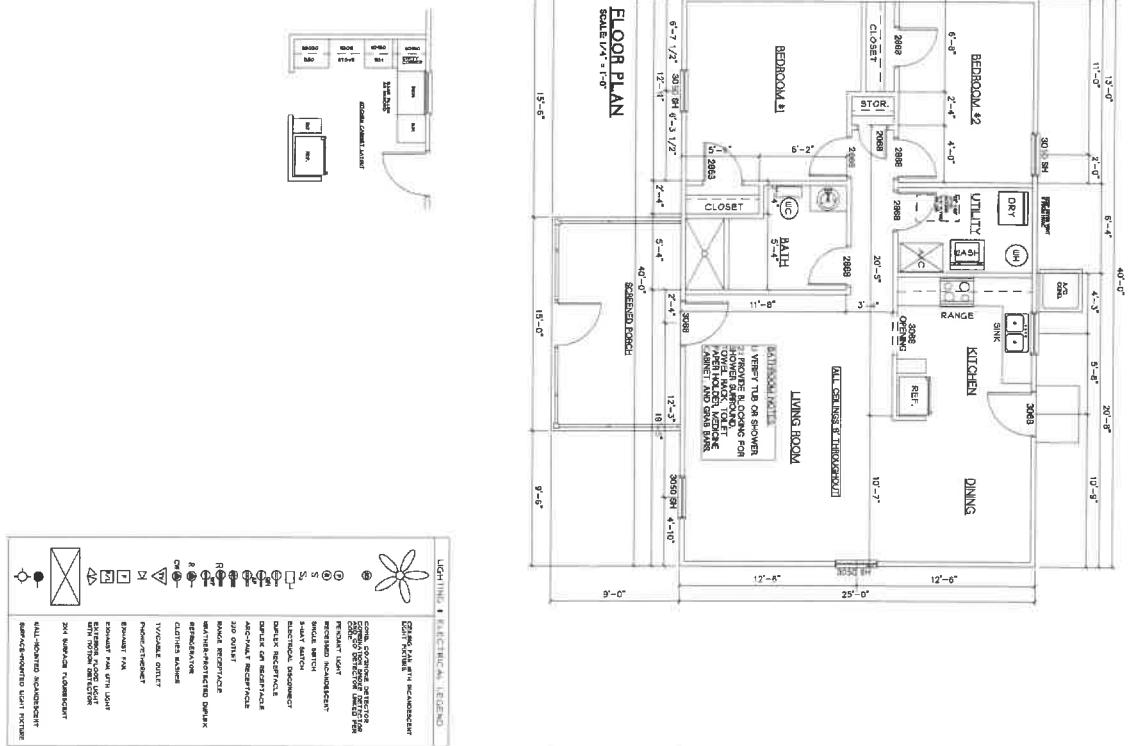

This item has been digitally signed and sealed by FRANK J SAPIENZA JR PE using Digital Signature.

Printed copies of this document are not considered signed and sealed and the signature must be verified on any electronic copies.

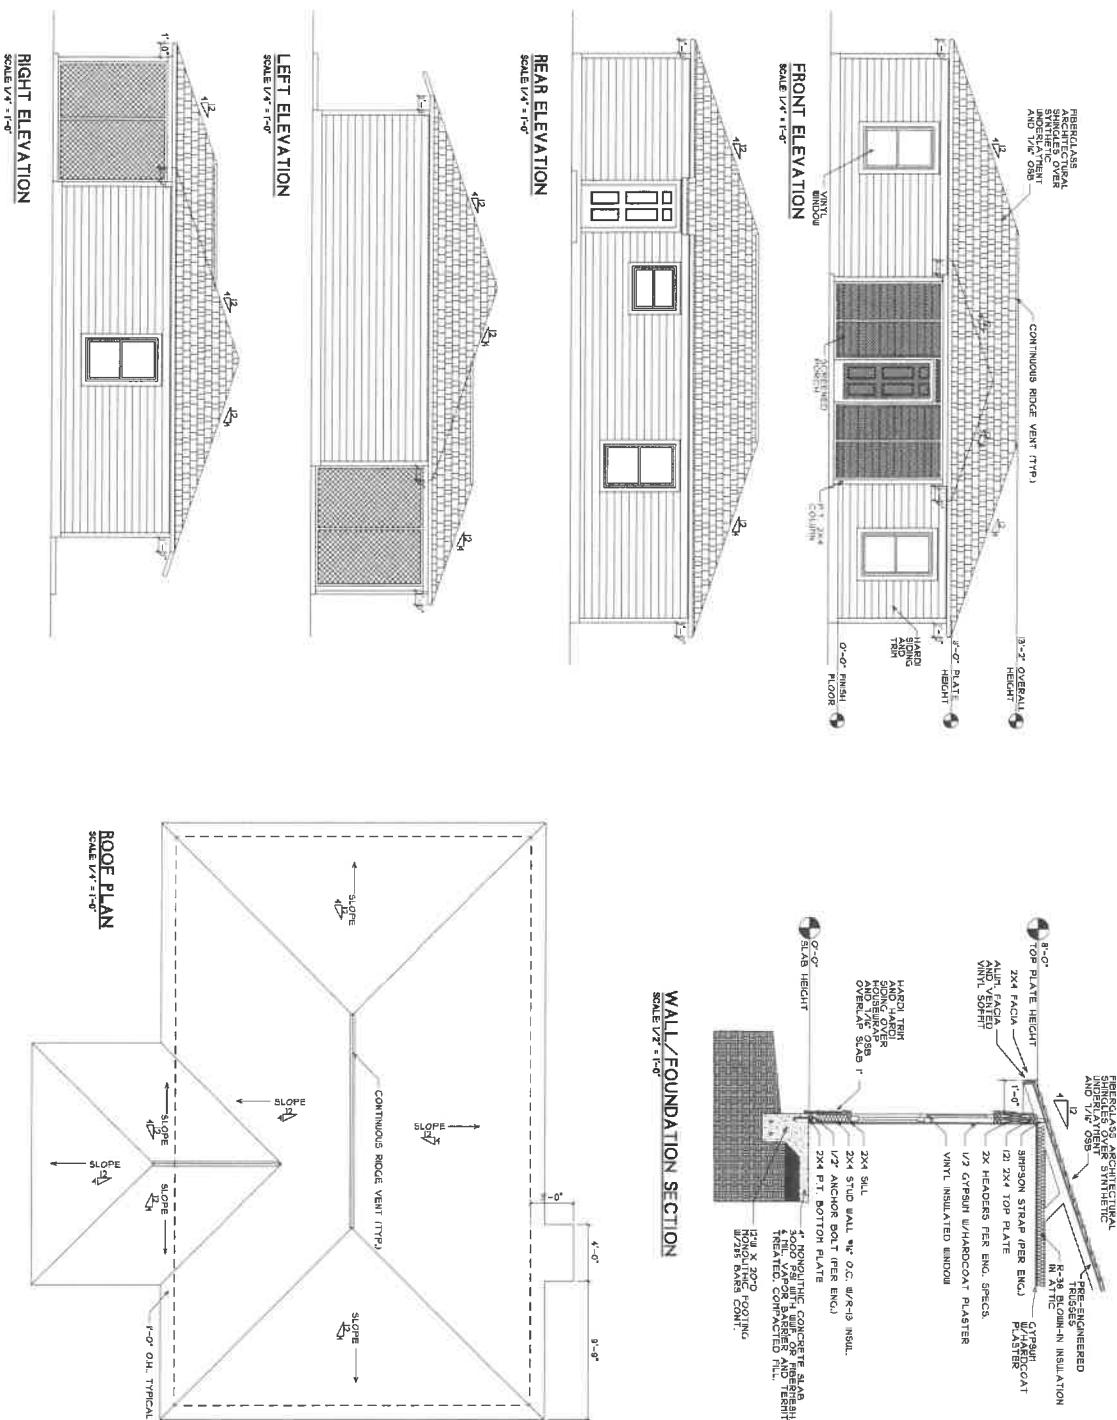

CUSTOMER NAME:		FLA HOMES, INC. R/C		13916 NW 145TH AVENUE, ALACHUA, FLORIDA 32615 (386)418-4663 fahomes@windstream.net LICENSE #: CGC 052082	
2 of 2	PLAN NAME: Bay V Model	AREA SUMMARY	REVISION DATE	SUBDIVISION:	PAGE CONTENT:
SCALE: 1/4" = 1'-0"	ALL WORK SHALL COMPLY WITH CURRENT FLORIDA BUILDING AND ELECTRICAL CODES H/C: 1000 FRONT PORCH: 135 TOTAL: 1135	THESE PLANS AND NOTES ARE THE PROPERTY AND SOLE RESPONSIBILITY OF FLA HOMES, INC. REPRODUCTION, ALTERATION, OR TRANSFER OF RECOMMENDED OR TO FACILITATE MECHANICAL INSTALLATIONS OR TO MAKE ANY CHANGES FOR ANY REASON, AT ANY TIME, PROPOSES THE CHANGES THE CONTRACTOR SHALL COMPARE AND COORDINATE ALL DRAWINGS WITH APPLICABLE LOCAL CODES AND CONTACT THE BUILDER IN WRITING UNLESS OTHERWISE NOTED	JUNE 28, 2025	LOT #:	EXTERIOR ELEVATIONS WALL SECTION ROOF PLAN