




Office copy

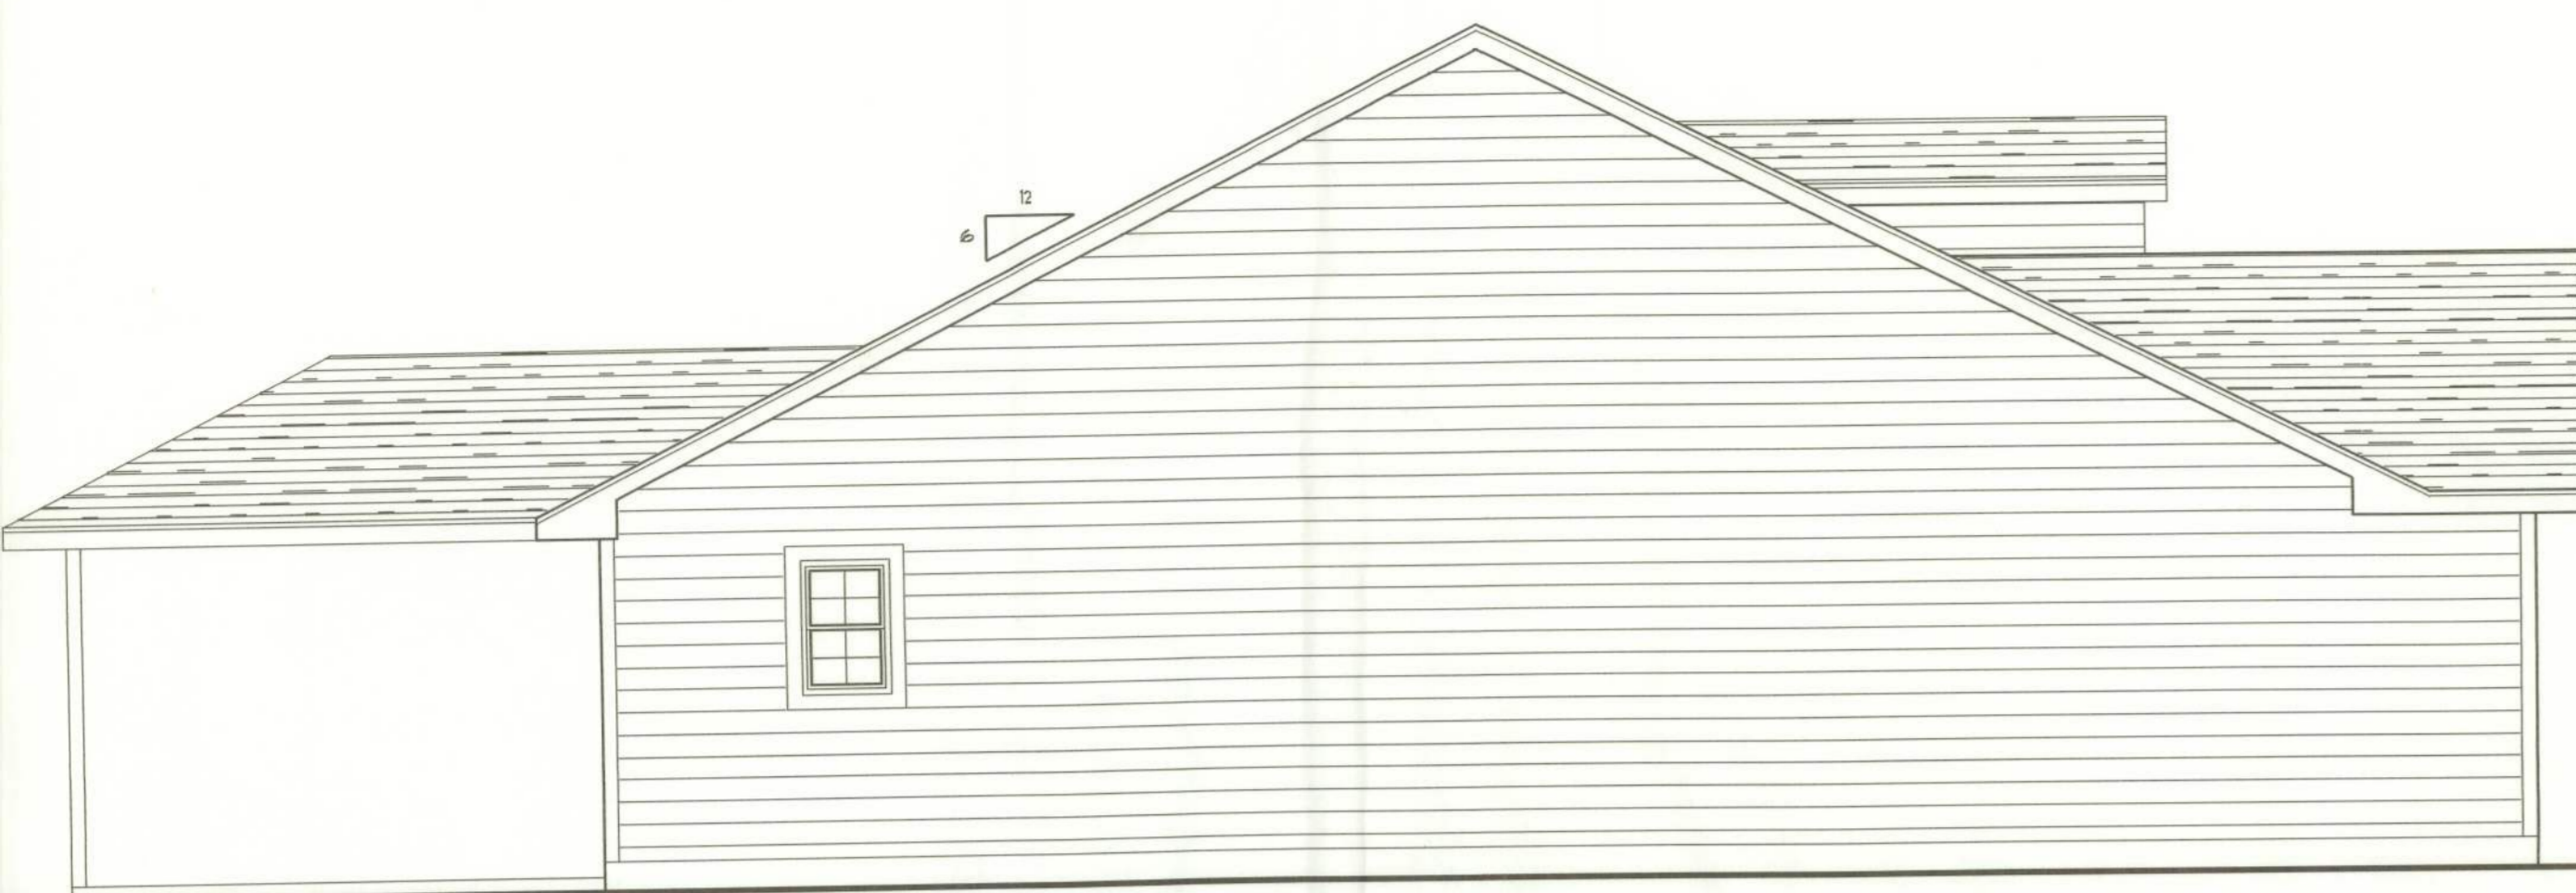


LEFT ELEVATION
SCALE: 1/4" = 1'-0"

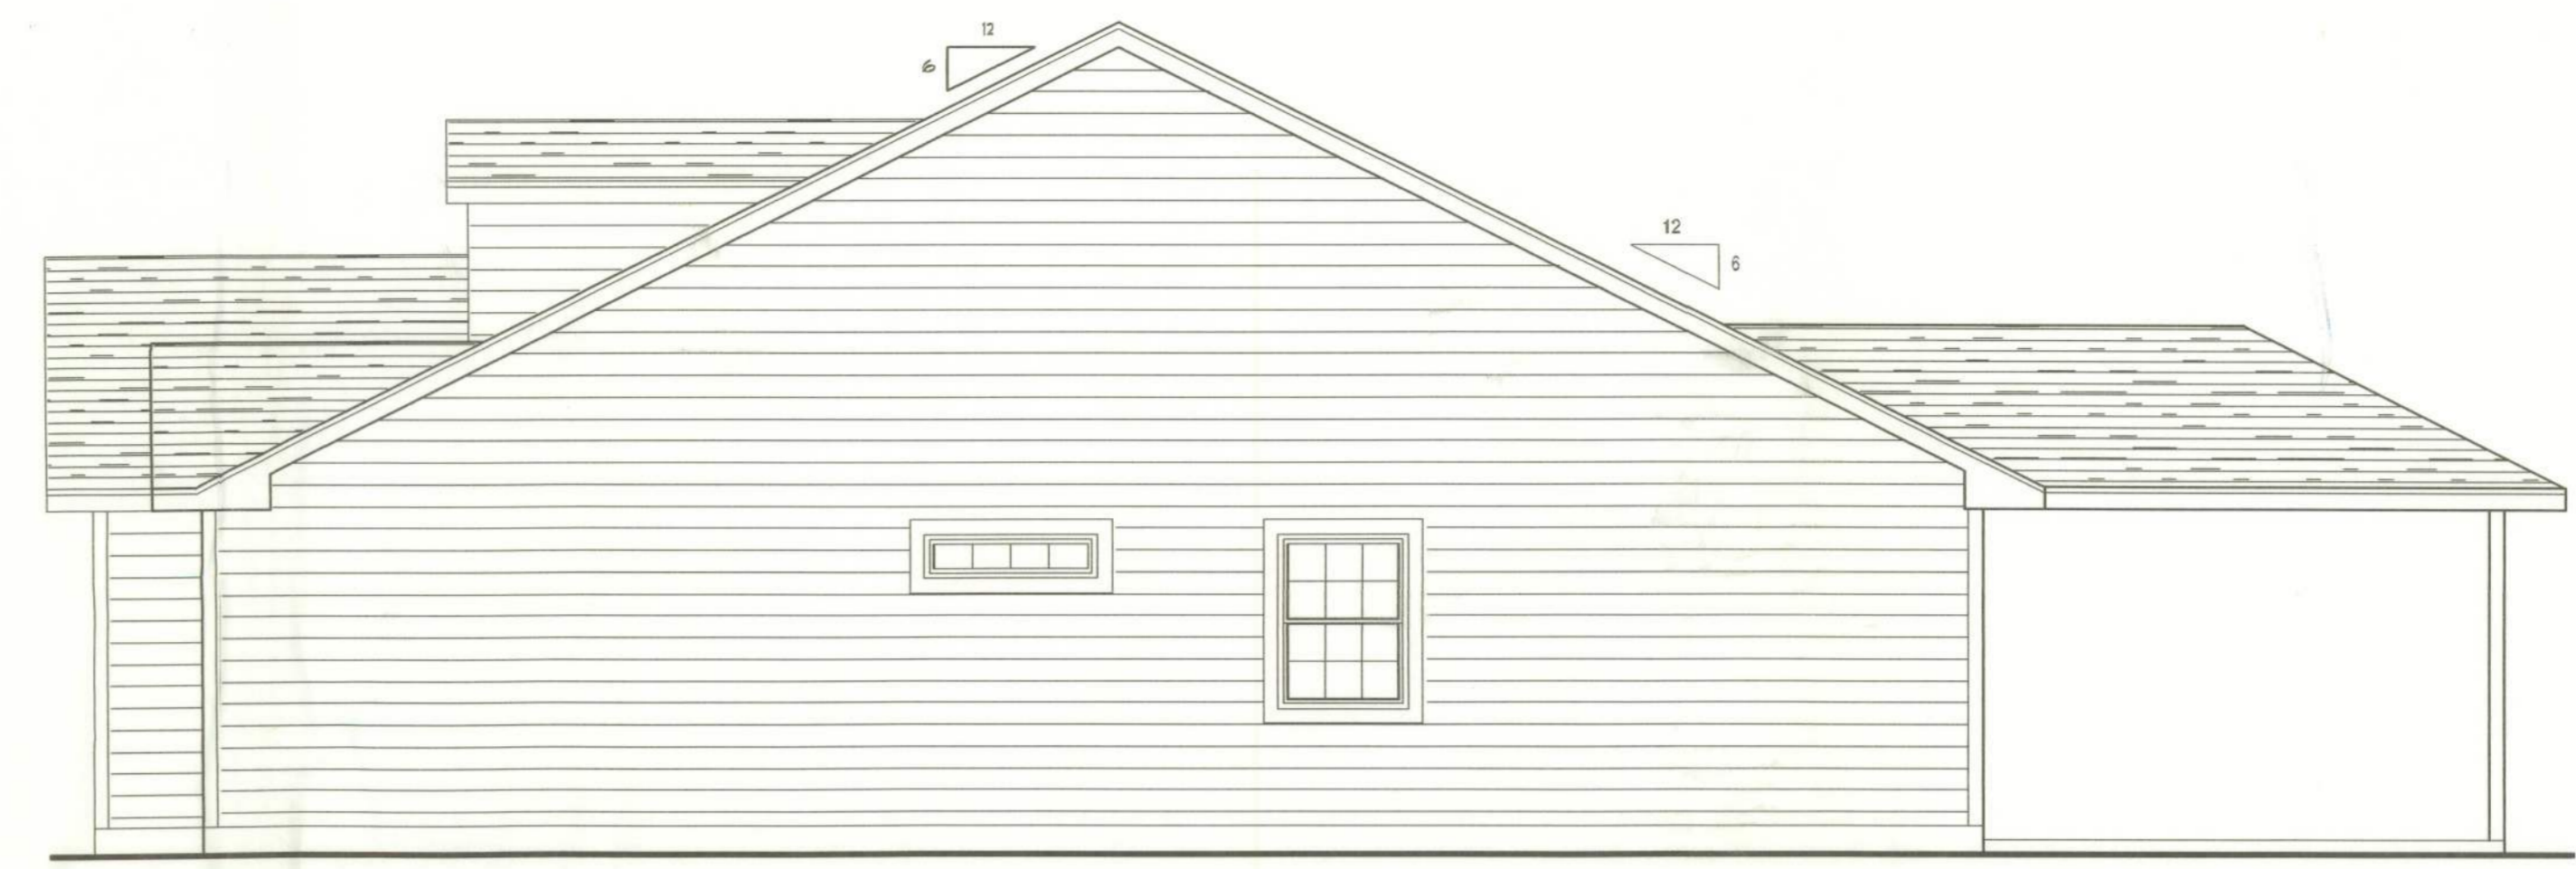


RIGHT ELEVATION
SCALE: 1/4" = 1'-0"

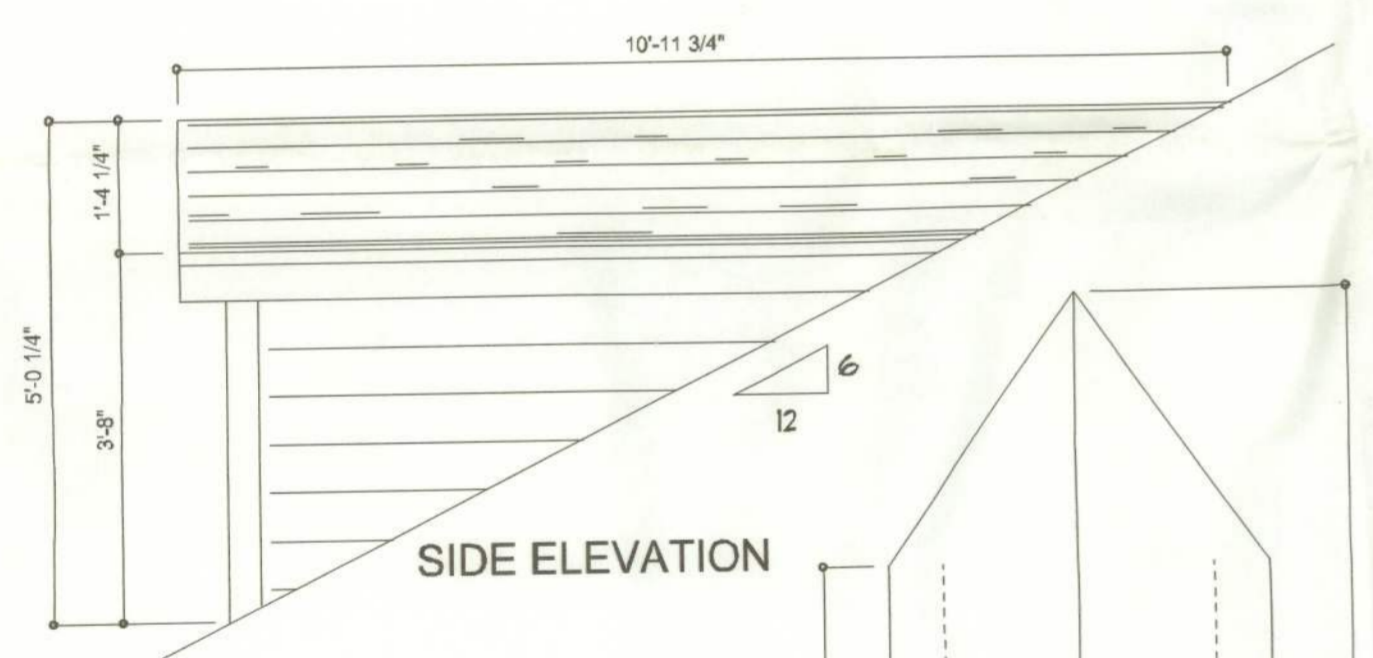


SIDE ELEVATION

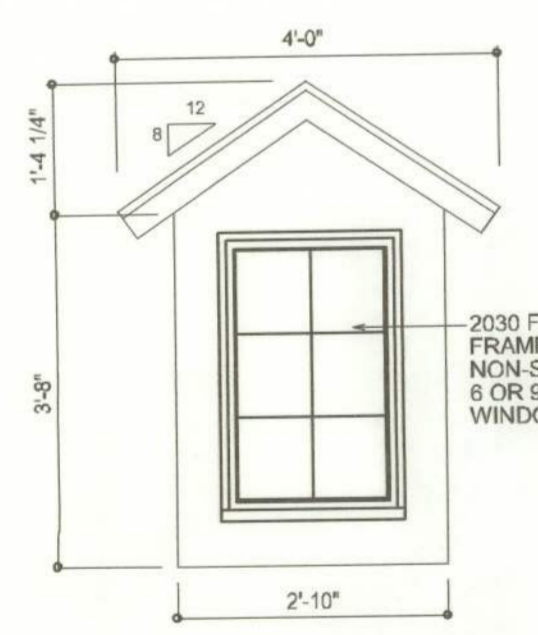


TYPICAL DORMER DETAIL
SCALE: 1/2" = 1'-0"

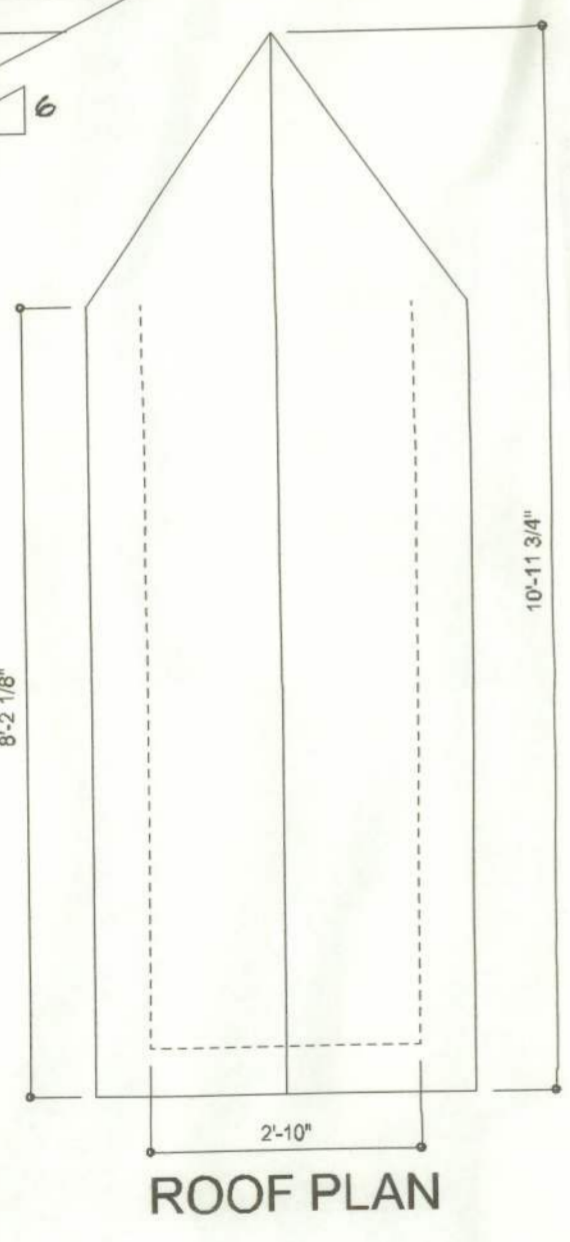


ROOF PLAN

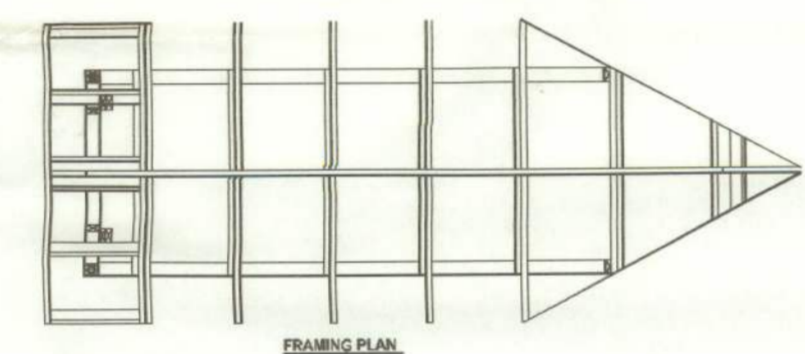

FRAMING PLAN

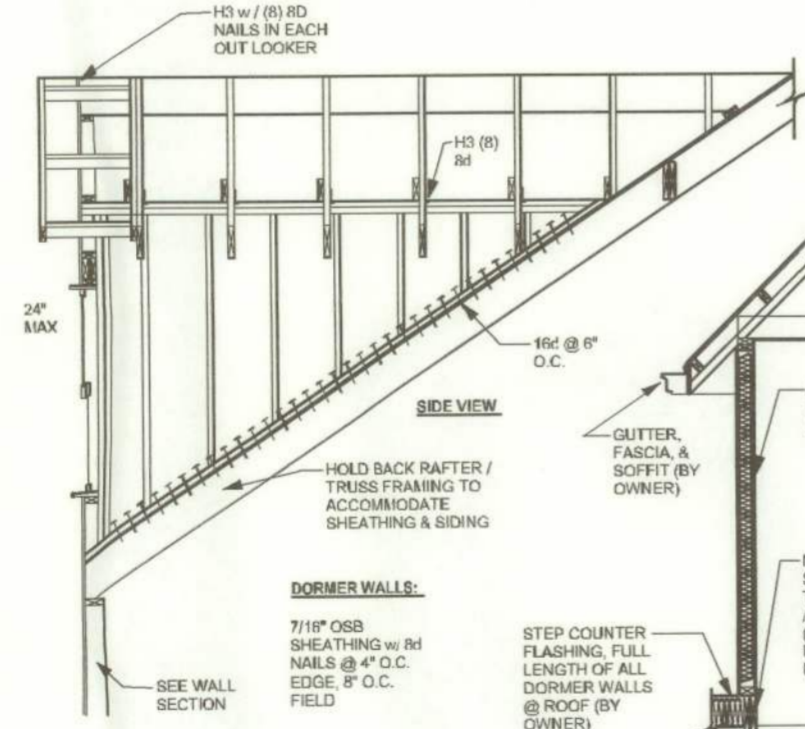

SEE WALL SECTION

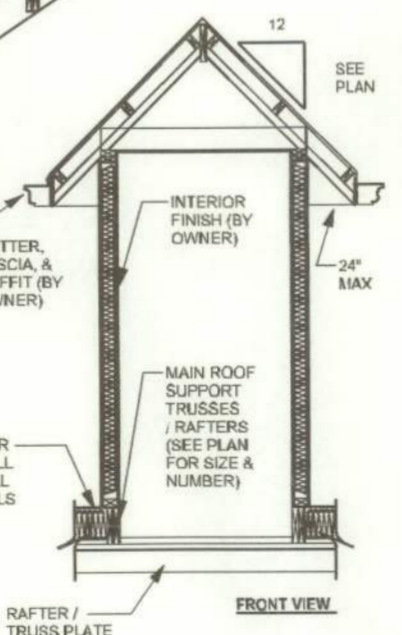


FRONT VIEW

DORMER ATTACHMENT DETAIL
SCALE: NOT TO SCALE

DORMER ROOF:
ROOFING (BY OWNER)
19L FELT OVER 719 OSB
TRUSSES / RAFTERS (SEE ROOF FRAMING PLAN FOR SIZE & SPACING) TO RIDGE BOARD FULL DEPTH OF RAFTER CUT)
CEILING JOISTS
CEILING FINISH (BY OWNER)

1-1/2" (R) HD NAILS IN EACH CUT LOCKER
HOLD BACK RAFTER / TRUSS FRAMING TO ACCOMMODATE SHEATHING & SIDING
DORMER WALLS:
719 OSB SHEATHING w/ 1" NAILS @ 4" O.C. EDGE, 6" O.C. FIELD
2x4 FRAMING w/ INSULATION
INTERIOR FINISH (BY OWNER) TO BOTTOM OF SUPPORT TRUSSES / RAFTERS

GLITTER, FASCIA, & SCRETS (BY OWNER)
MAIN ROOF SUPPORT TRUSSES / RAFTERS (SEE PLAN FOR SIZE & NUMBER)
RAFTER / TRUSS PLATE
VERIES

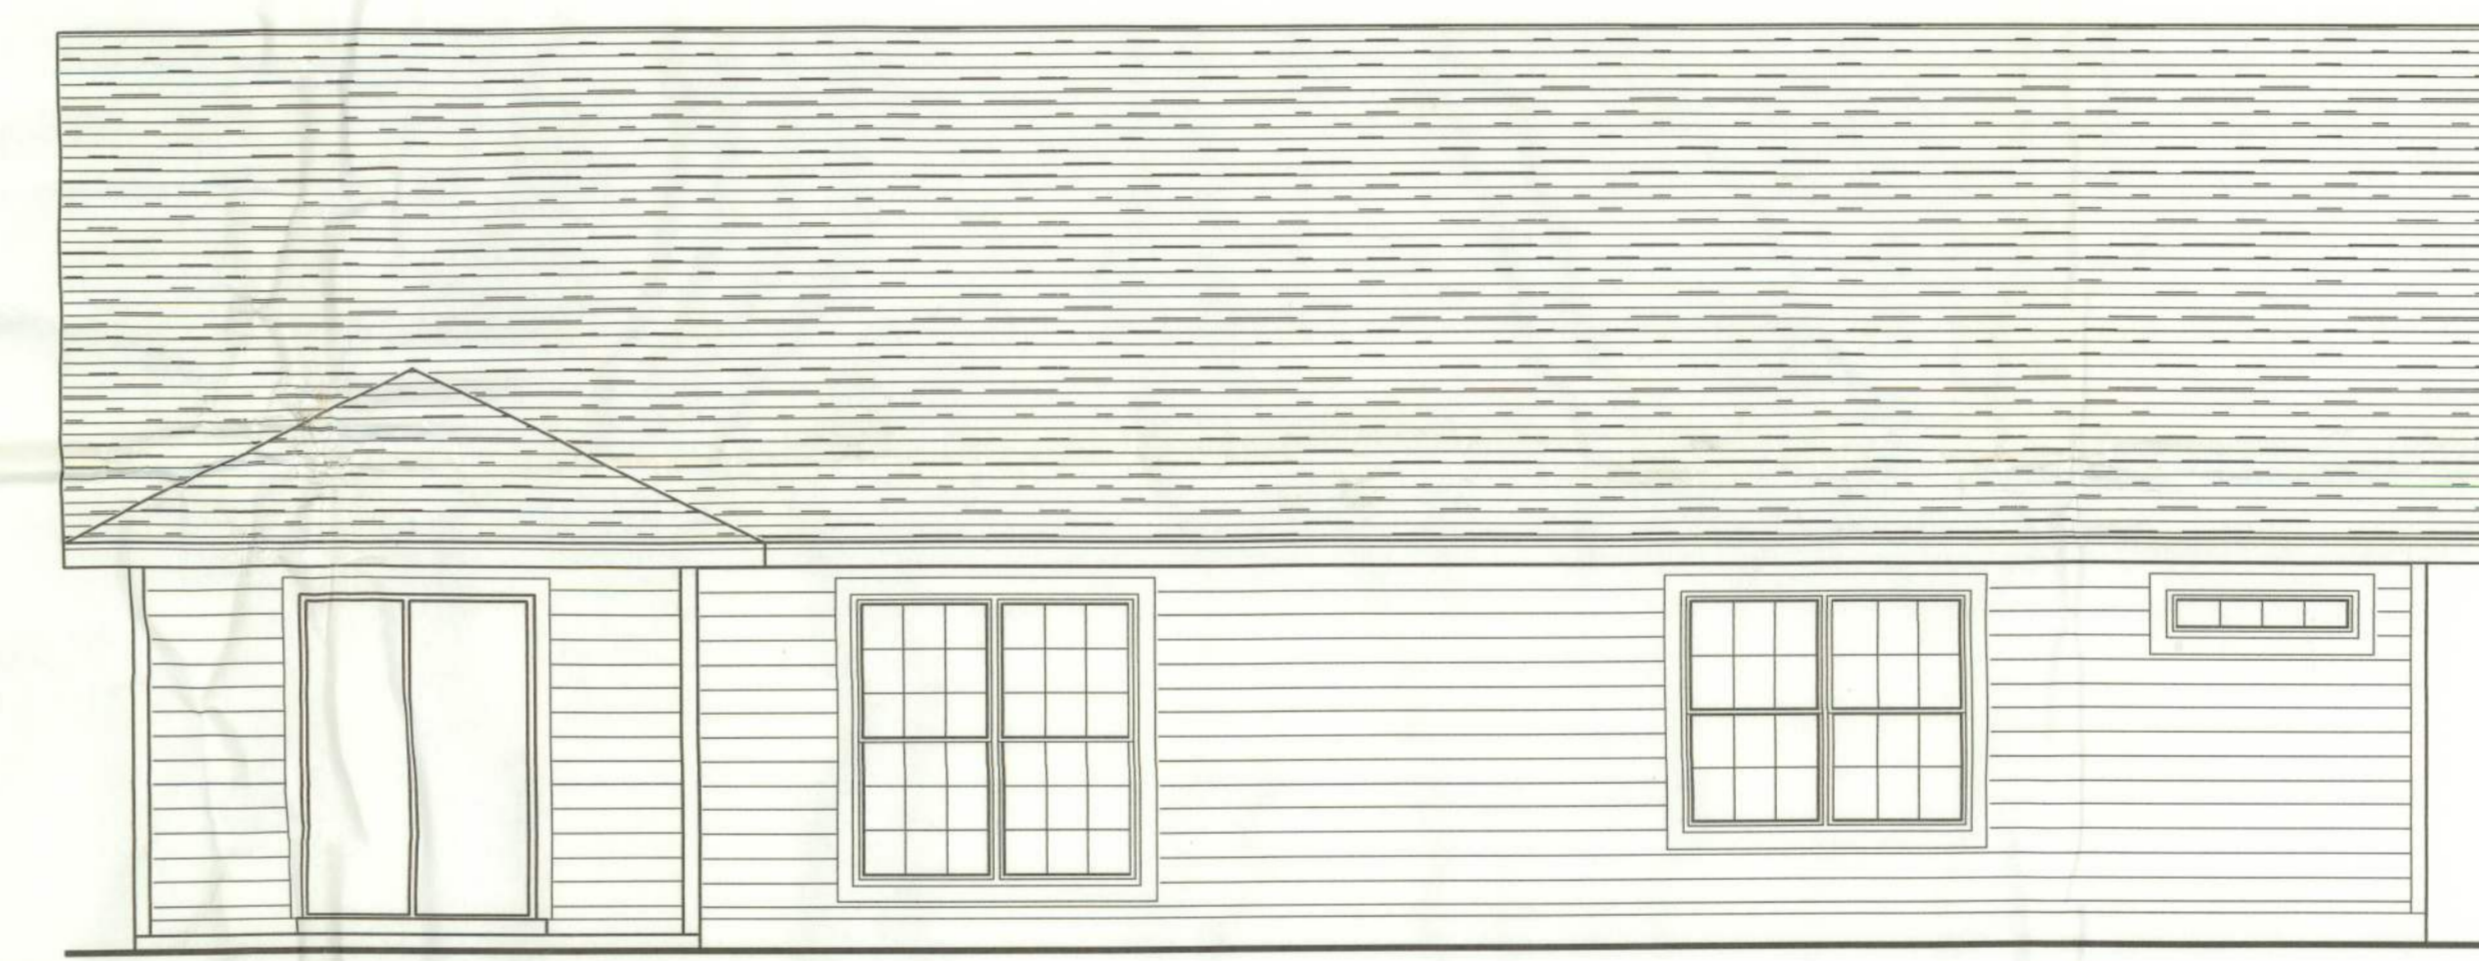

REAR ELEVATION
SCALE: 1/4" = 1'-0"



FRONT ELEVATION
SCALE: 1/4" = 1'-0"

REVISIONS
September 07, 2005



EXTERIOR ELEVATIONS
SCALE: 1/4" = 1'-0"

DORMER ATTACHMENT DETAILS
SCALE: 1/2" = 1'-0"

A SPEC HOUSE FOR:
AARON SIMPLE HOMES, INC
PROJECT ADDRESS: LEGAL: 03-4S-17-07571-000, SE CAROL GLN., SUZANNE S/D LAKE CITY, FLORIDA 32025

©WILLIAM MYERS DESIGN
P.O. BOX 1513
LAKE CITY, FL 32066
(386) 758-8406
will@willmyers.net



JOB NUMBER
050813

SHEET NUMBER
A.1
OF 3 SHEETS

Will Myers

Office copy