

LAKE CITY FHP TROOP B HQ WINDOWS  
 REPLACEMENT AND SECURITY UPGRADES  
 DEPARTMENT OF MANAGEMENT SERVICES  
 LAKE CITY, FLORIDA

100% SUBMITTAL

PROJ. NO. 174825  
 DATE 09/18/2025  
 DRAWN LH  
 CHECKED JH  
 APPROVED JS  
 REVISION  
 REVISION DATE

DEMOLITION PLAN

A100


LEGEND

- NEW DOOR, SEE DOOR SCHEDULE, SHEET A000
- EXISTING DOOR TO REMAIN
- EXISTING DOOR TO BE REMOVED
- NEW WINDOW, SEE WINDOW SCHEDULE, SHEET A000
- EXISTING WINDOW TO BE REMOVED
- ROOM**  
000 ROOM NAME & NUMBER
- NOT IN CONTRACT
- A.F.F. ABOVE FINISH FLOOR
- SIM. SIMILAR
- TYP. TYPICAL
- MIR. MIRROR
- EXISTING WALL
- EXISTING WALL TO BE REMOVED
- EXTERIOR WALL - CMU BLOCK WITH BRICK FACE TO MATCH ADJACENT
- INTERIOR WALL - COORDINATE WALL TYPES
- INFILL SECTION OF WALL/ DOOR/ WINDOW. INFILL ALL INDICATED OPENINGS TO MATCH EXISTING CONSTRUCTION AND FINISH.
- ELEVATION/SECTION NUMBER SHEET NUMBER
- WORK LEGEND NOTE

DEMOLITION NOTES

- THESE WORK ITEMS ARE TYPICAL AND MAY NOT BE ALL INCLUSIVE BUT INTENDED TO SUPPLEMENT THE DRAWINGS AND DETAILS AND CLARIFY THE SCOPE OF WORK. WORK LEGEND ITEMS ARE TYPICAL FOR SITUATIONS AND WORK SCOPE SHOWN. WORK LEGEND SYMBOLS ARE NOT SHOWN AT EVERY SPECIFIC LOCATION WHICH SCOPE IS TO BE COMPLETED, UNLESS OTHERWISE NOTED.
- FIELD VERIFY ALL ITEMS TO BE REMOVED AND COORDINATE WITH RENOVATION DRAWINGS. ENSURE ALL EQUIPMENT TO REMAIN IS STRAPPED AND SECURED TO THE STRUCTURE.
- DEMOLITION AND REPLACEMENT OF EACH EXTERIOR DOOR AND WINDOW OPENING SHALL OCCUR WITHIN THE SAME DAY. TEMPORARY (I.E., PLYWOOD, METAL, OR PLASTIC) CLOSURES ARE NOT ALLOWED.
- D1** REMOVE EXISTING DOOR AND FRAME. DO NOT DAMAGE THE OPENING, EXISTING OPENING TO REMAIN. PATCH AND REPAIR ANY DAMAGE DONE TO THE SURROUNDING SURFACES CAUSED BY THE DEMOLITION.
  - D2** REMOVE EXISTING WINDOW AND FRAME. DO NOT DAMAGE THE OPENING, EXISTING OPENING TO REMAIN. PATCH REPAIR ANY DAMAGE DONE TO THE SURROUNDING SURFACES CAUSED BY THE DEMOLITION.
  - D3** PORTION OF EXISTING WALL TO BE REMOVED. COORDINATE OPENINGS WITH RENOVATION PLAN.
  - D4** REMOVE EXISTING INWALL WINDOW AIR CONDITIONER UNIT, FRAMING, INSULATION, AND ATTACHED ACCESSORIES AS NEEDED.
  - D5** REMOVE CEILING TILE, AS NEEDED, TO PREPARE FOR NEW WALL SYSTEMS.

**NOTE:**  
 BASE BID SCOPE OF WORK HIGHLIGHTED IN BLUE ->  
 ALTERNATE 1 SCOPE OF WORK HIGHLIGHTED IN RED ->

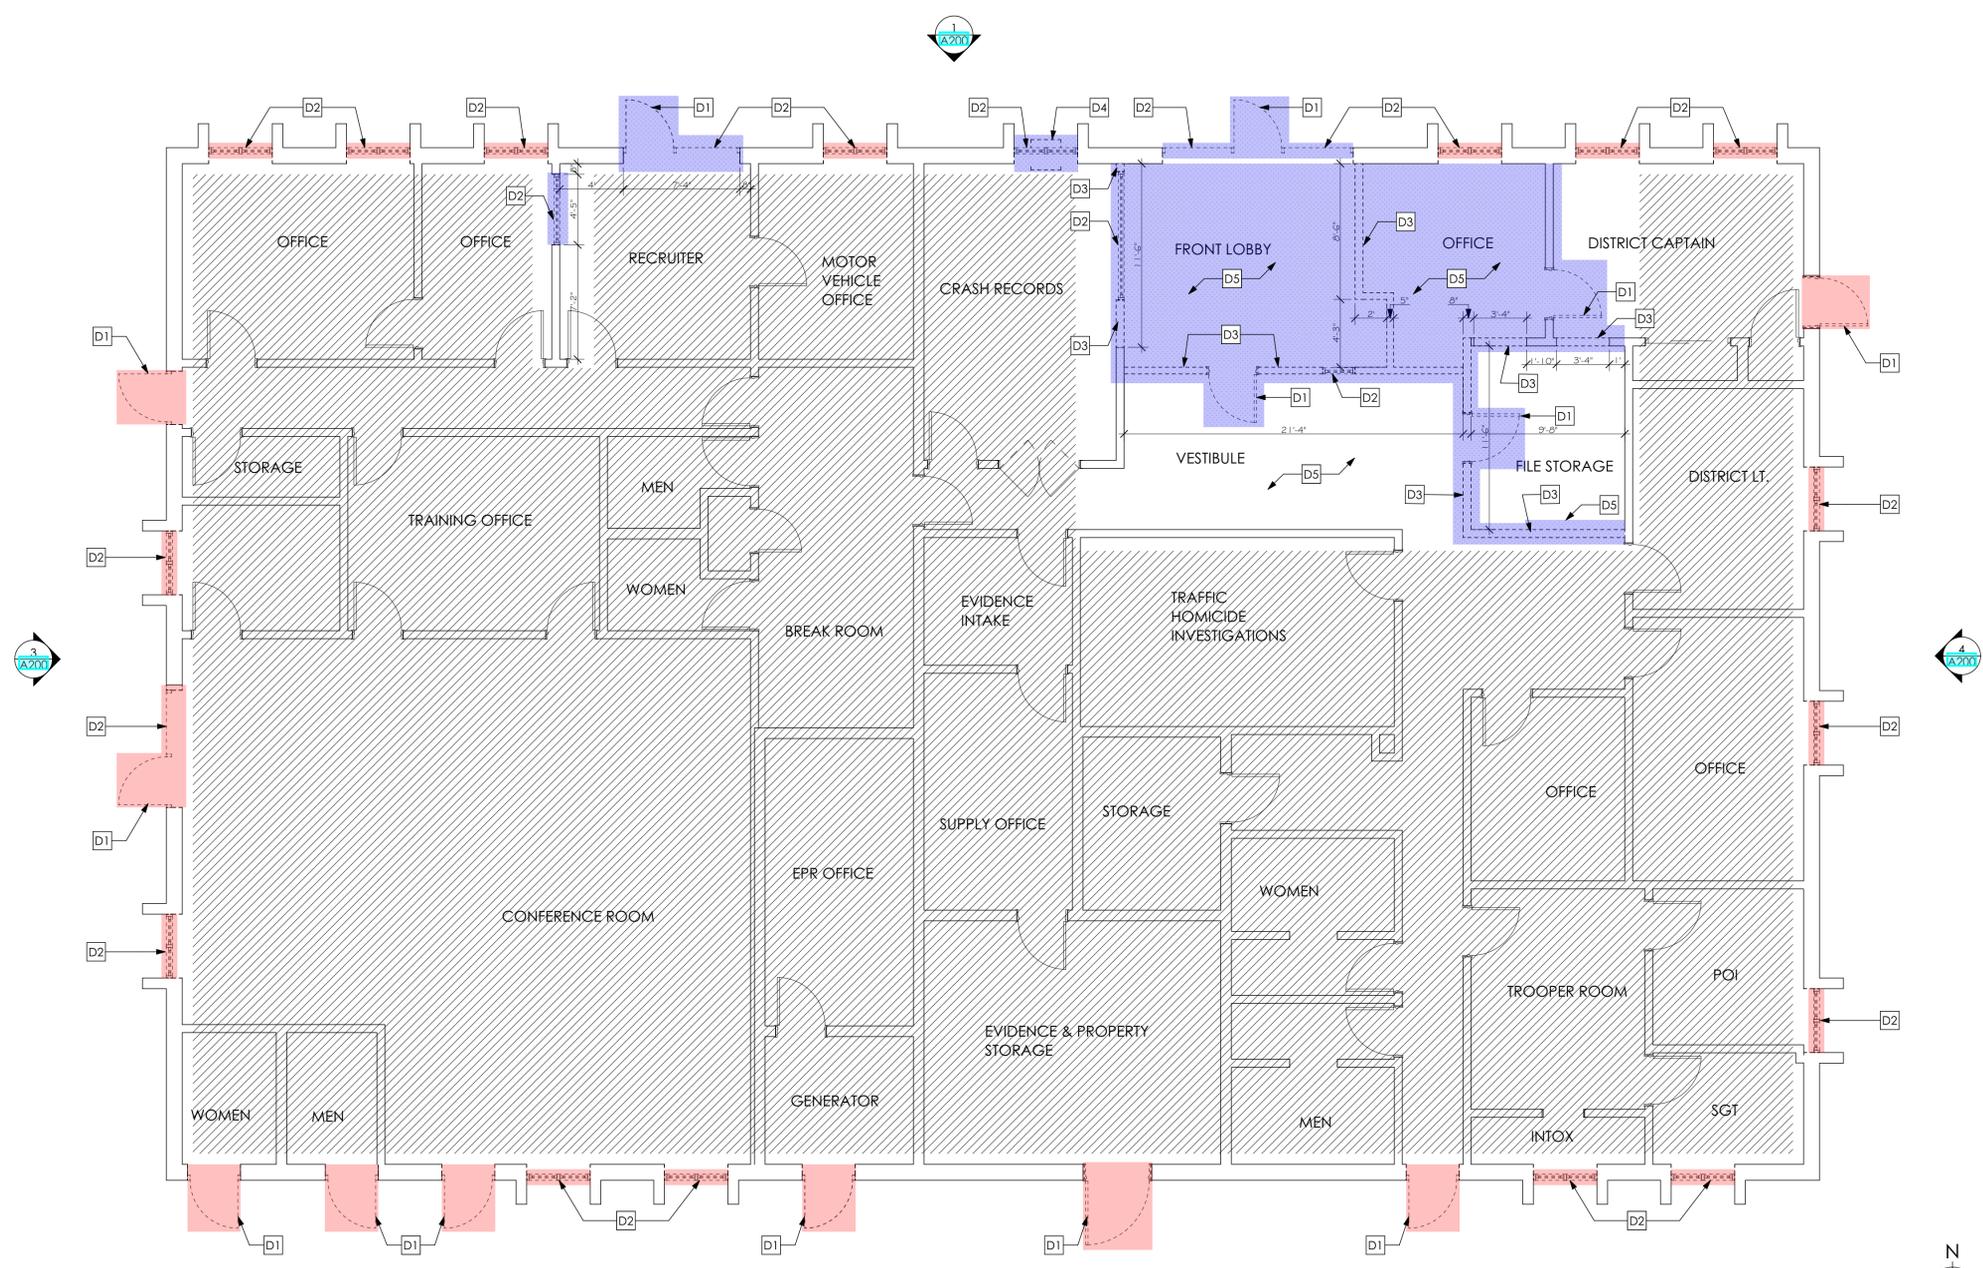

1 DEMOLITION PLAN  
 A100 SCALE: 3/16" = 1'-0"

