

251 SW FENNIGAN WAY

219.54' S87°33'43"W 20' UTILITY EASEMENT

75'

76.55'

80'

80'




30'

251 SW FENNIGAN WAY

451.7' S00°39'46"E

12' DRIVEWAY

493.74' S00°45'04"W

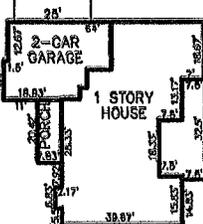

80'

98.63'

100'

194.63' N87°53'13"E

SW CONDEDERATE GLEN

The Westernmost 1/2 of Lot 14 Cannon Creek Estates

SCALE: 1" = 80'  
DATE: 04-18-88 DRAWN BY: LP


PLAT BOOK 6 PAGE 60-60A  
OF THE CURRENT PUBLIC RECORDS  
OF Columbia COUNTY, FL

## SITE PLAN CHECKLIST

- \_\_\_ 1) Property Dimensions
- \_\_\_ 2) Footprint of proposed and existing structures (including decks), label these with existing addresses
- \_\_\_ 3) Distance from structures to all property lines
- \_\_\_ 4) Location and size of easements
- \_\_\_ 5) Driveway path and distance at the entrance to the nearest property line
- \_\_\_ 6) Location and distance from any waters; sink holes; wetlands; and etc.
- \_\_\_ 7) Show slopes and or drainage paths
- \_\_\_ 8) Arrow showing North direction

### SITE PLAN EXAMPLE

Revised 7/1/15

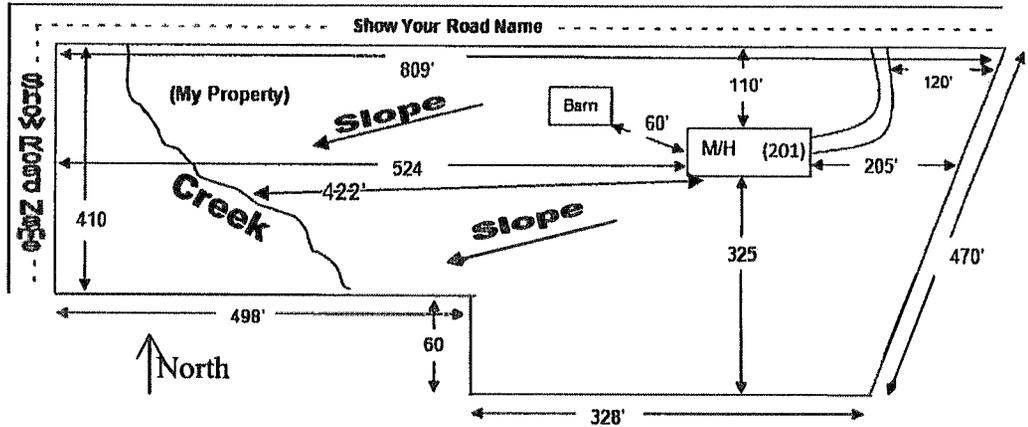

**NOTE:**  
This site plan can be copied and used with the 911 Addressing Dept. application forms.

