



REVISIONS	


SOFTPLAN  
ARCHITECTURAL DESIGN SOFTWARE

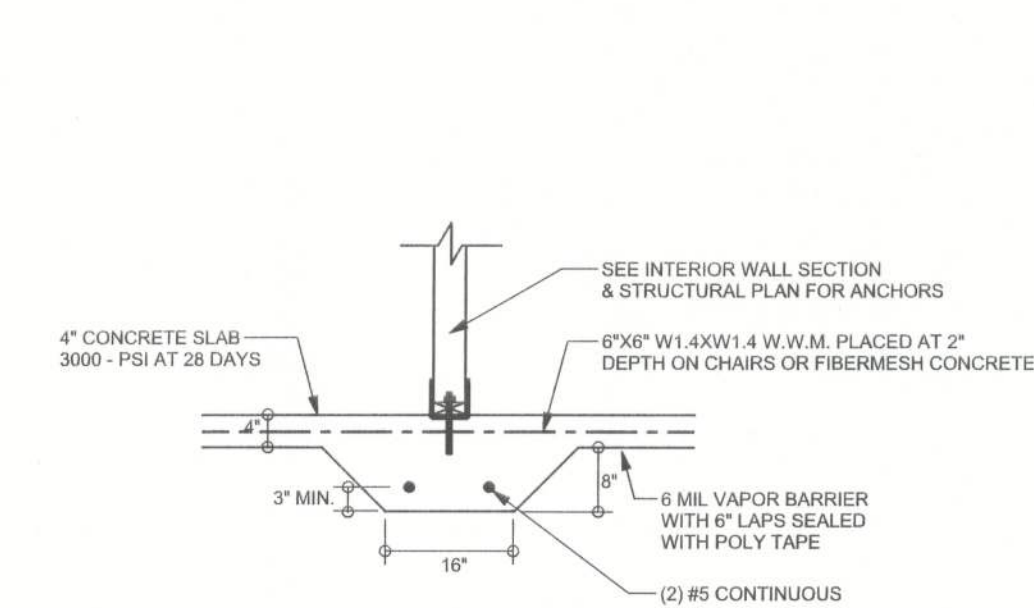


**F2 S-2** INTERIOR BEARING FOOTING  
SCALE: 1/2" = 1'-0"

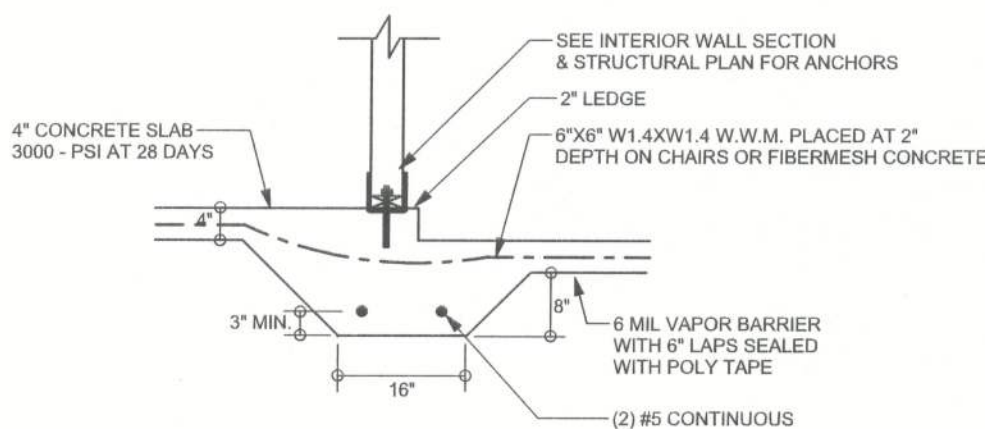


**F3 S-2** INTERIOR BEARING STEP FOOTING WITH 2" LEDGE  
SCALE: 1/2" = 1'-0"

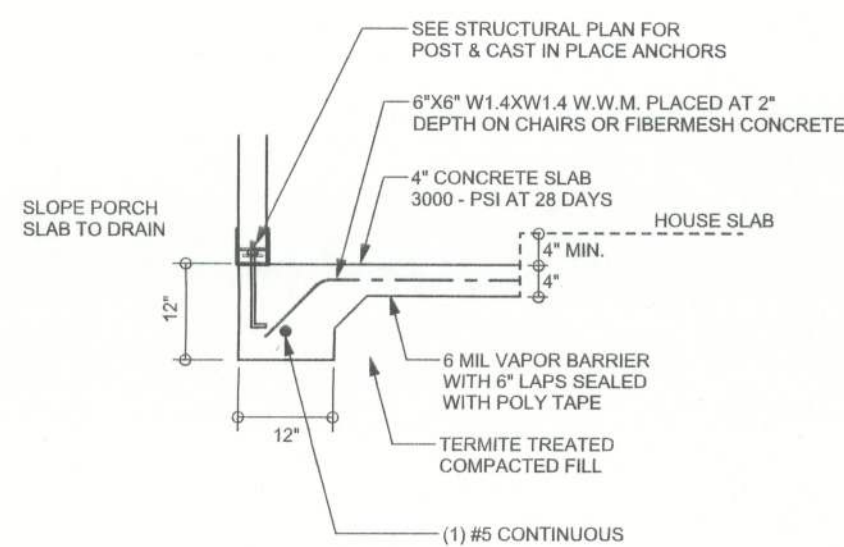


**F5 S-2** PORCH FOOTING  
SCALE: 1/2" = 1'-0"

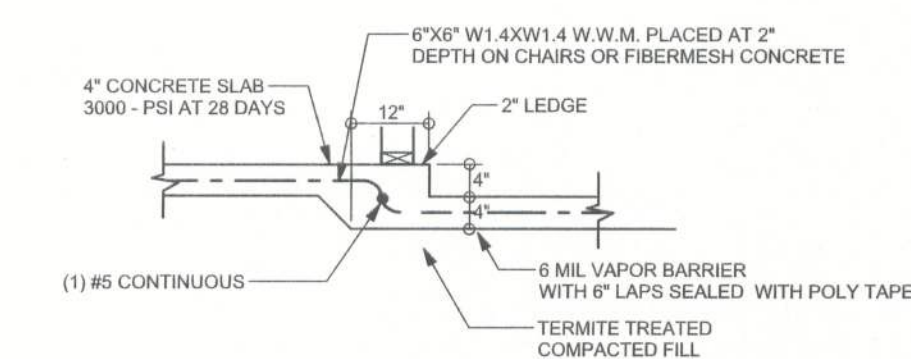


**F6 S-2** TYPICAL NON-BEARING STEP FOOTING  
SCALE: 1/2" = 1'-0"

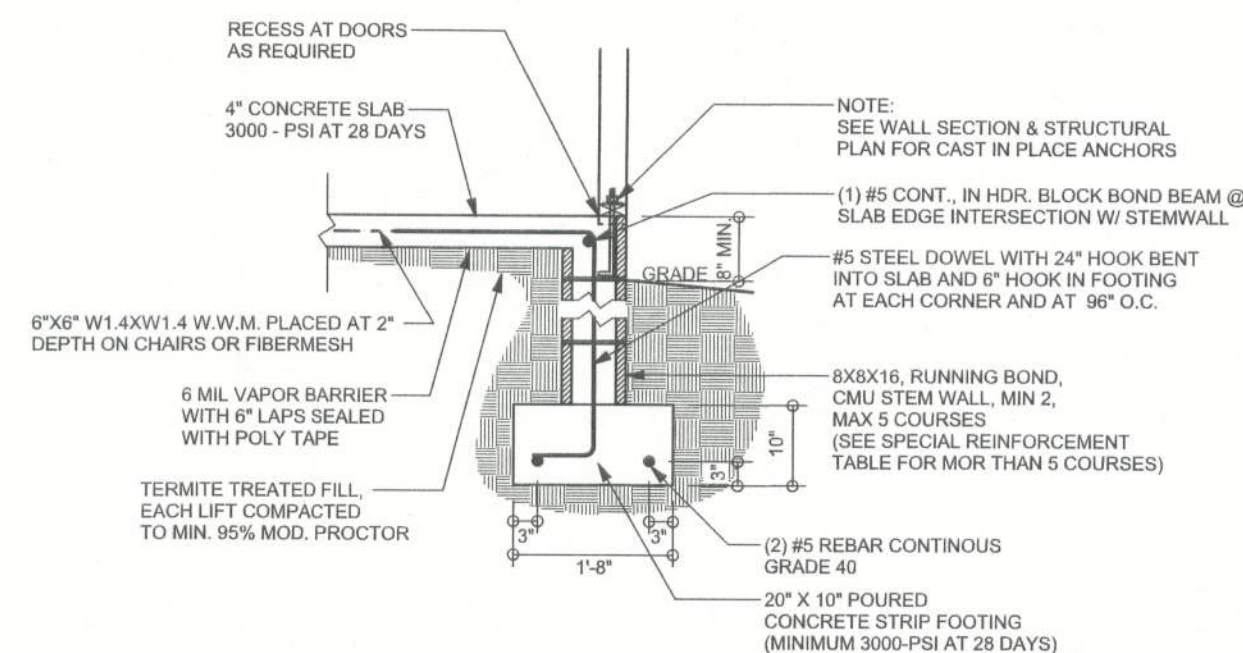


**F9 S-2** STEM WALL FOOTING  
SCALE: 1/2" = 1'-0"

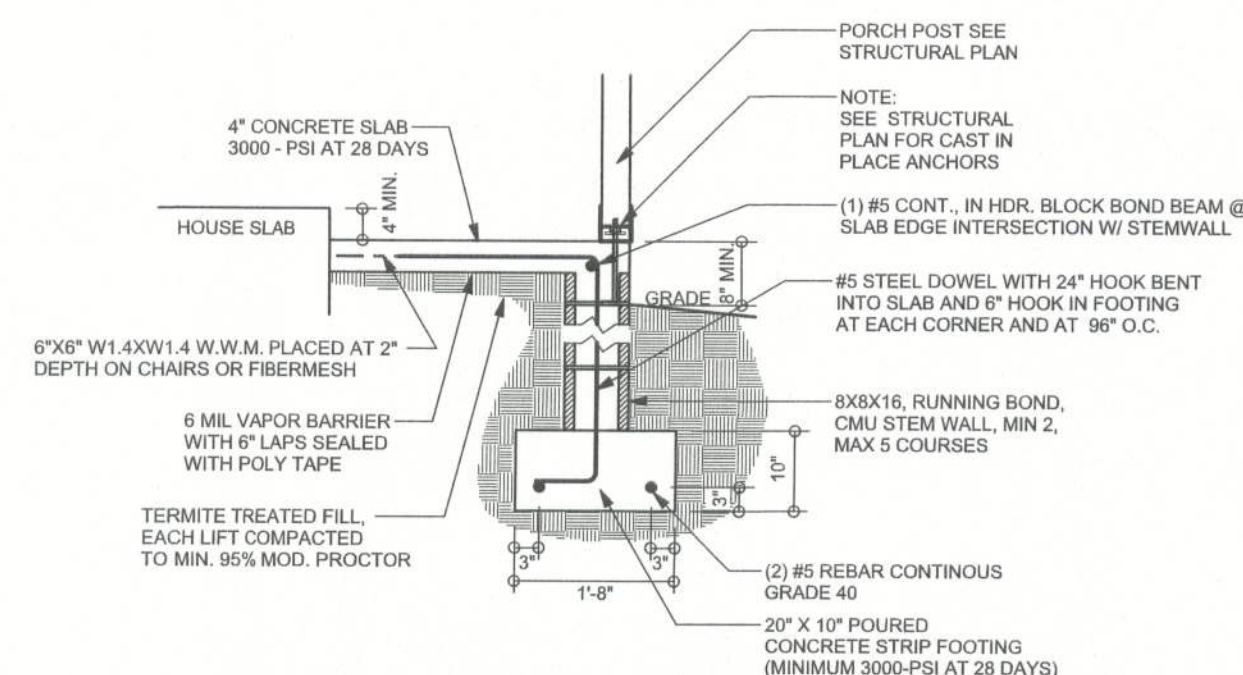

**F12 S-2** ALT. STEM WALL PORCH FOOTING  
SCALE: 1/2" = 1'-0"

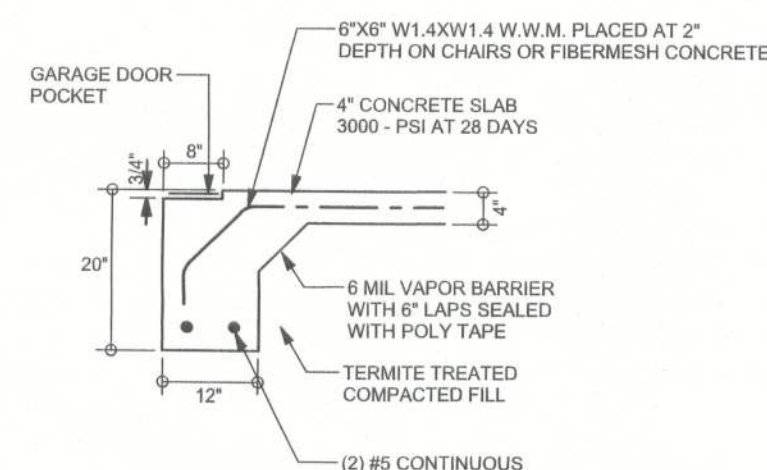

**F13 S-2** ALT. STEM WALL GARAGE DOOR FOOTING  
SCALE: 1/2" = 1'-0"

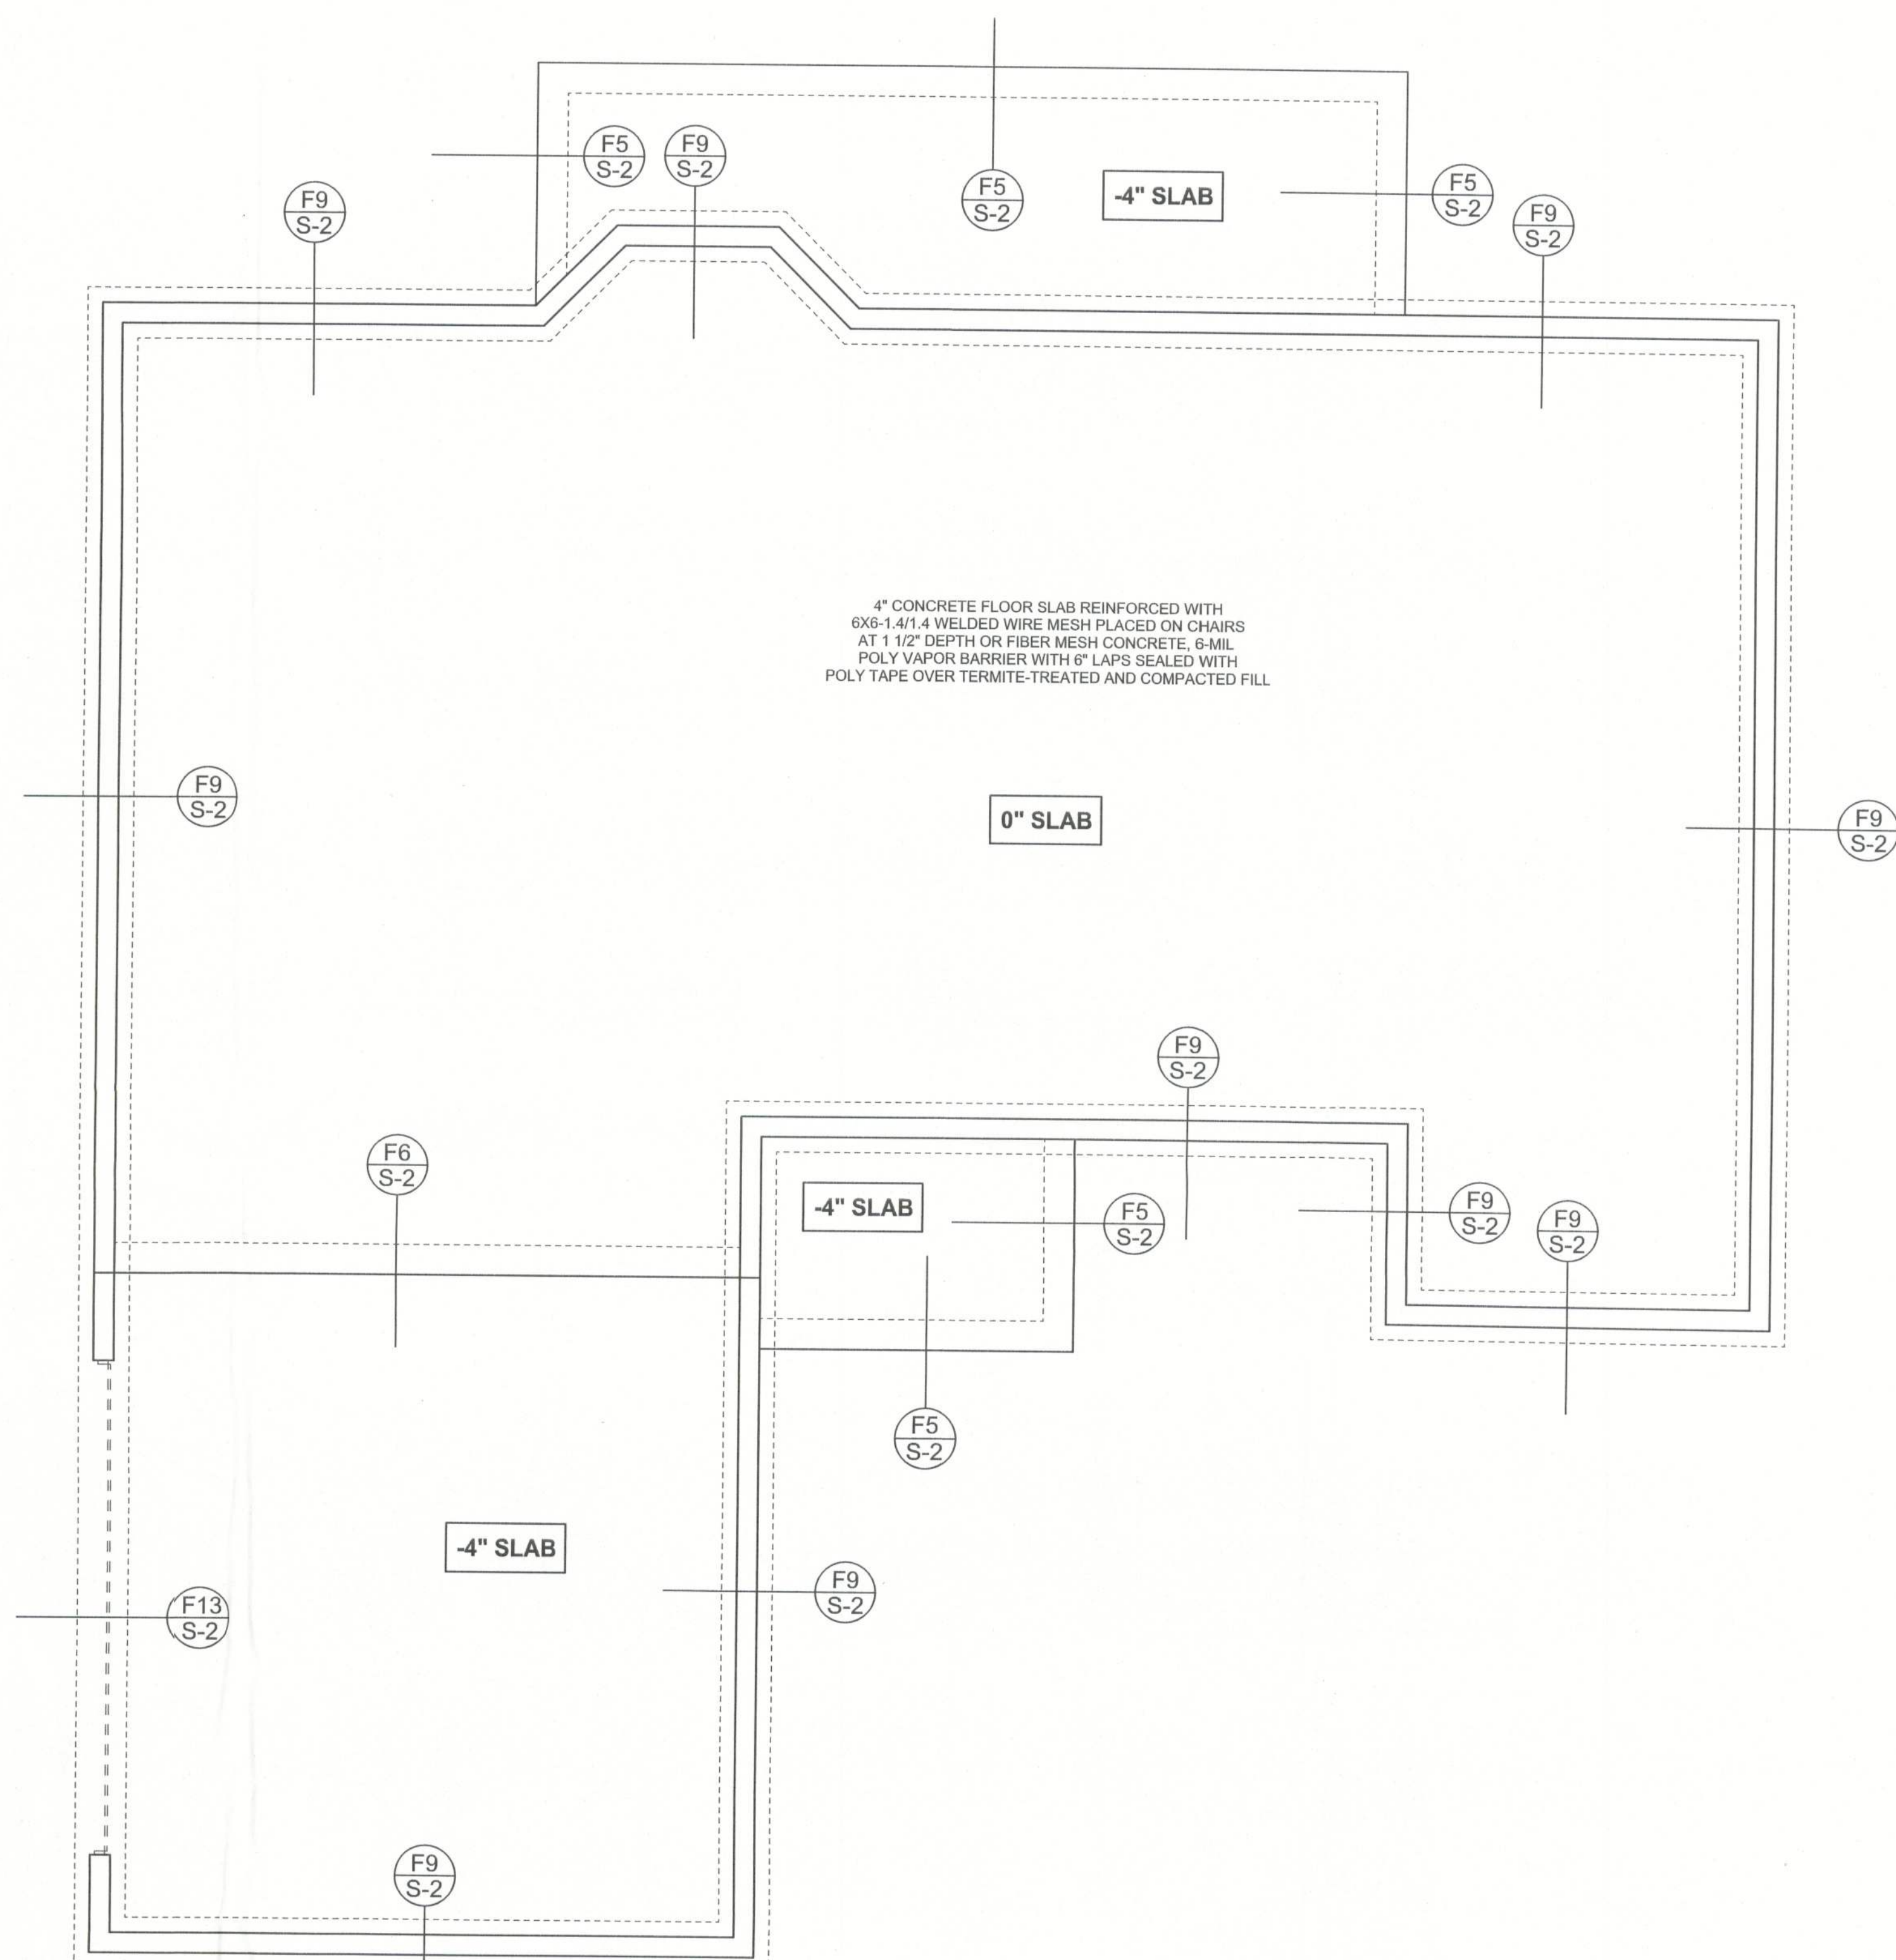

**FOUNDATION PLAN**  
SCALE: 3/16" = 1'-0"  
DIMENSIONS ON STRUCTURAL SHEETS  
ARE NOT EXACT. REFER TO ARCHITECTURAL  
FLOOR PLAN FOR ACTUAL DIMENSIONS

WINDLOAD ENGINEER: Mark Disoway,  
P.E. No. 53915, PCB 868, Lake City, FL  
32066, (386) 754-5419  
DIMENSIONS:  
Stated dimensions supercede scaled  
dimensions. Refer all questions to  
Mark Disoway, P.E. for resolution.  
Do not proceed without clarification.

COPYRIGHTS AND PROPERTY RIGHTS:  
Mark Disoway, P.E. hereby expressly reserves  
its common law copyrights and property rights in  
these instruments of service. This document is  
not to be reproduced, altered or copied in any  
form or manner without first the express written  
permission and consent of Mark Disoway.

CERTIFICATION: I hereby certify that I have  
examined this plan, and that the applicable  
portions of the plan, relating to wind engineering  
comply with section 1609, Florida building code  
2004, to the best of my knowledge.

LIMITATION: This design is valid for one  
building, at specified location.

MARK DISOWAY  
P.E. 53915

*Mark Disoway*  
04/05/05  
SEAL

**SPARKS  
CONSTRUCTION**

Spec House  
Lot 50  
Emerald Forest S/D

ADDRESS:  
Lot 50 Emerald Forest S/D  
Columbia County, Florida

Mark Disoway P.E.  
P.O. Box 868  
Lake City, Florida 32066  
Phone: (386) 754 - 5419  
Fax: (386) 269 - 4871

PRINTED DATE:  
October 04, 2005

DRAWN BY: David Disoway  
CHECKED BY:

FINALS DATE:  
03 / Oct / 05

JOB NUMBER:  
509016

DRAWING NUMBER

**S-2**

OF 6 SHEETS