

**TYPICAL WALL SECTION**

SCALE: 1" = 1'-0"


**AREA SUMMARY**

HEATED & COOLED	2,805	S.F.
FRONT PORCH	423	S.F.
REAR PORCH	463	S.F.
GARAGE	944	S.F.
<b>GRAND TOTAL</b>	<b>4,635</b>	<b>S.F.</b>

TOTAL CUBIC FOOTAGE OF CONDITIONED SPACE IS: 30,226

**DIMENSIONED FLOOR PLAN**

SCALE: 1/4" = 1'-0"

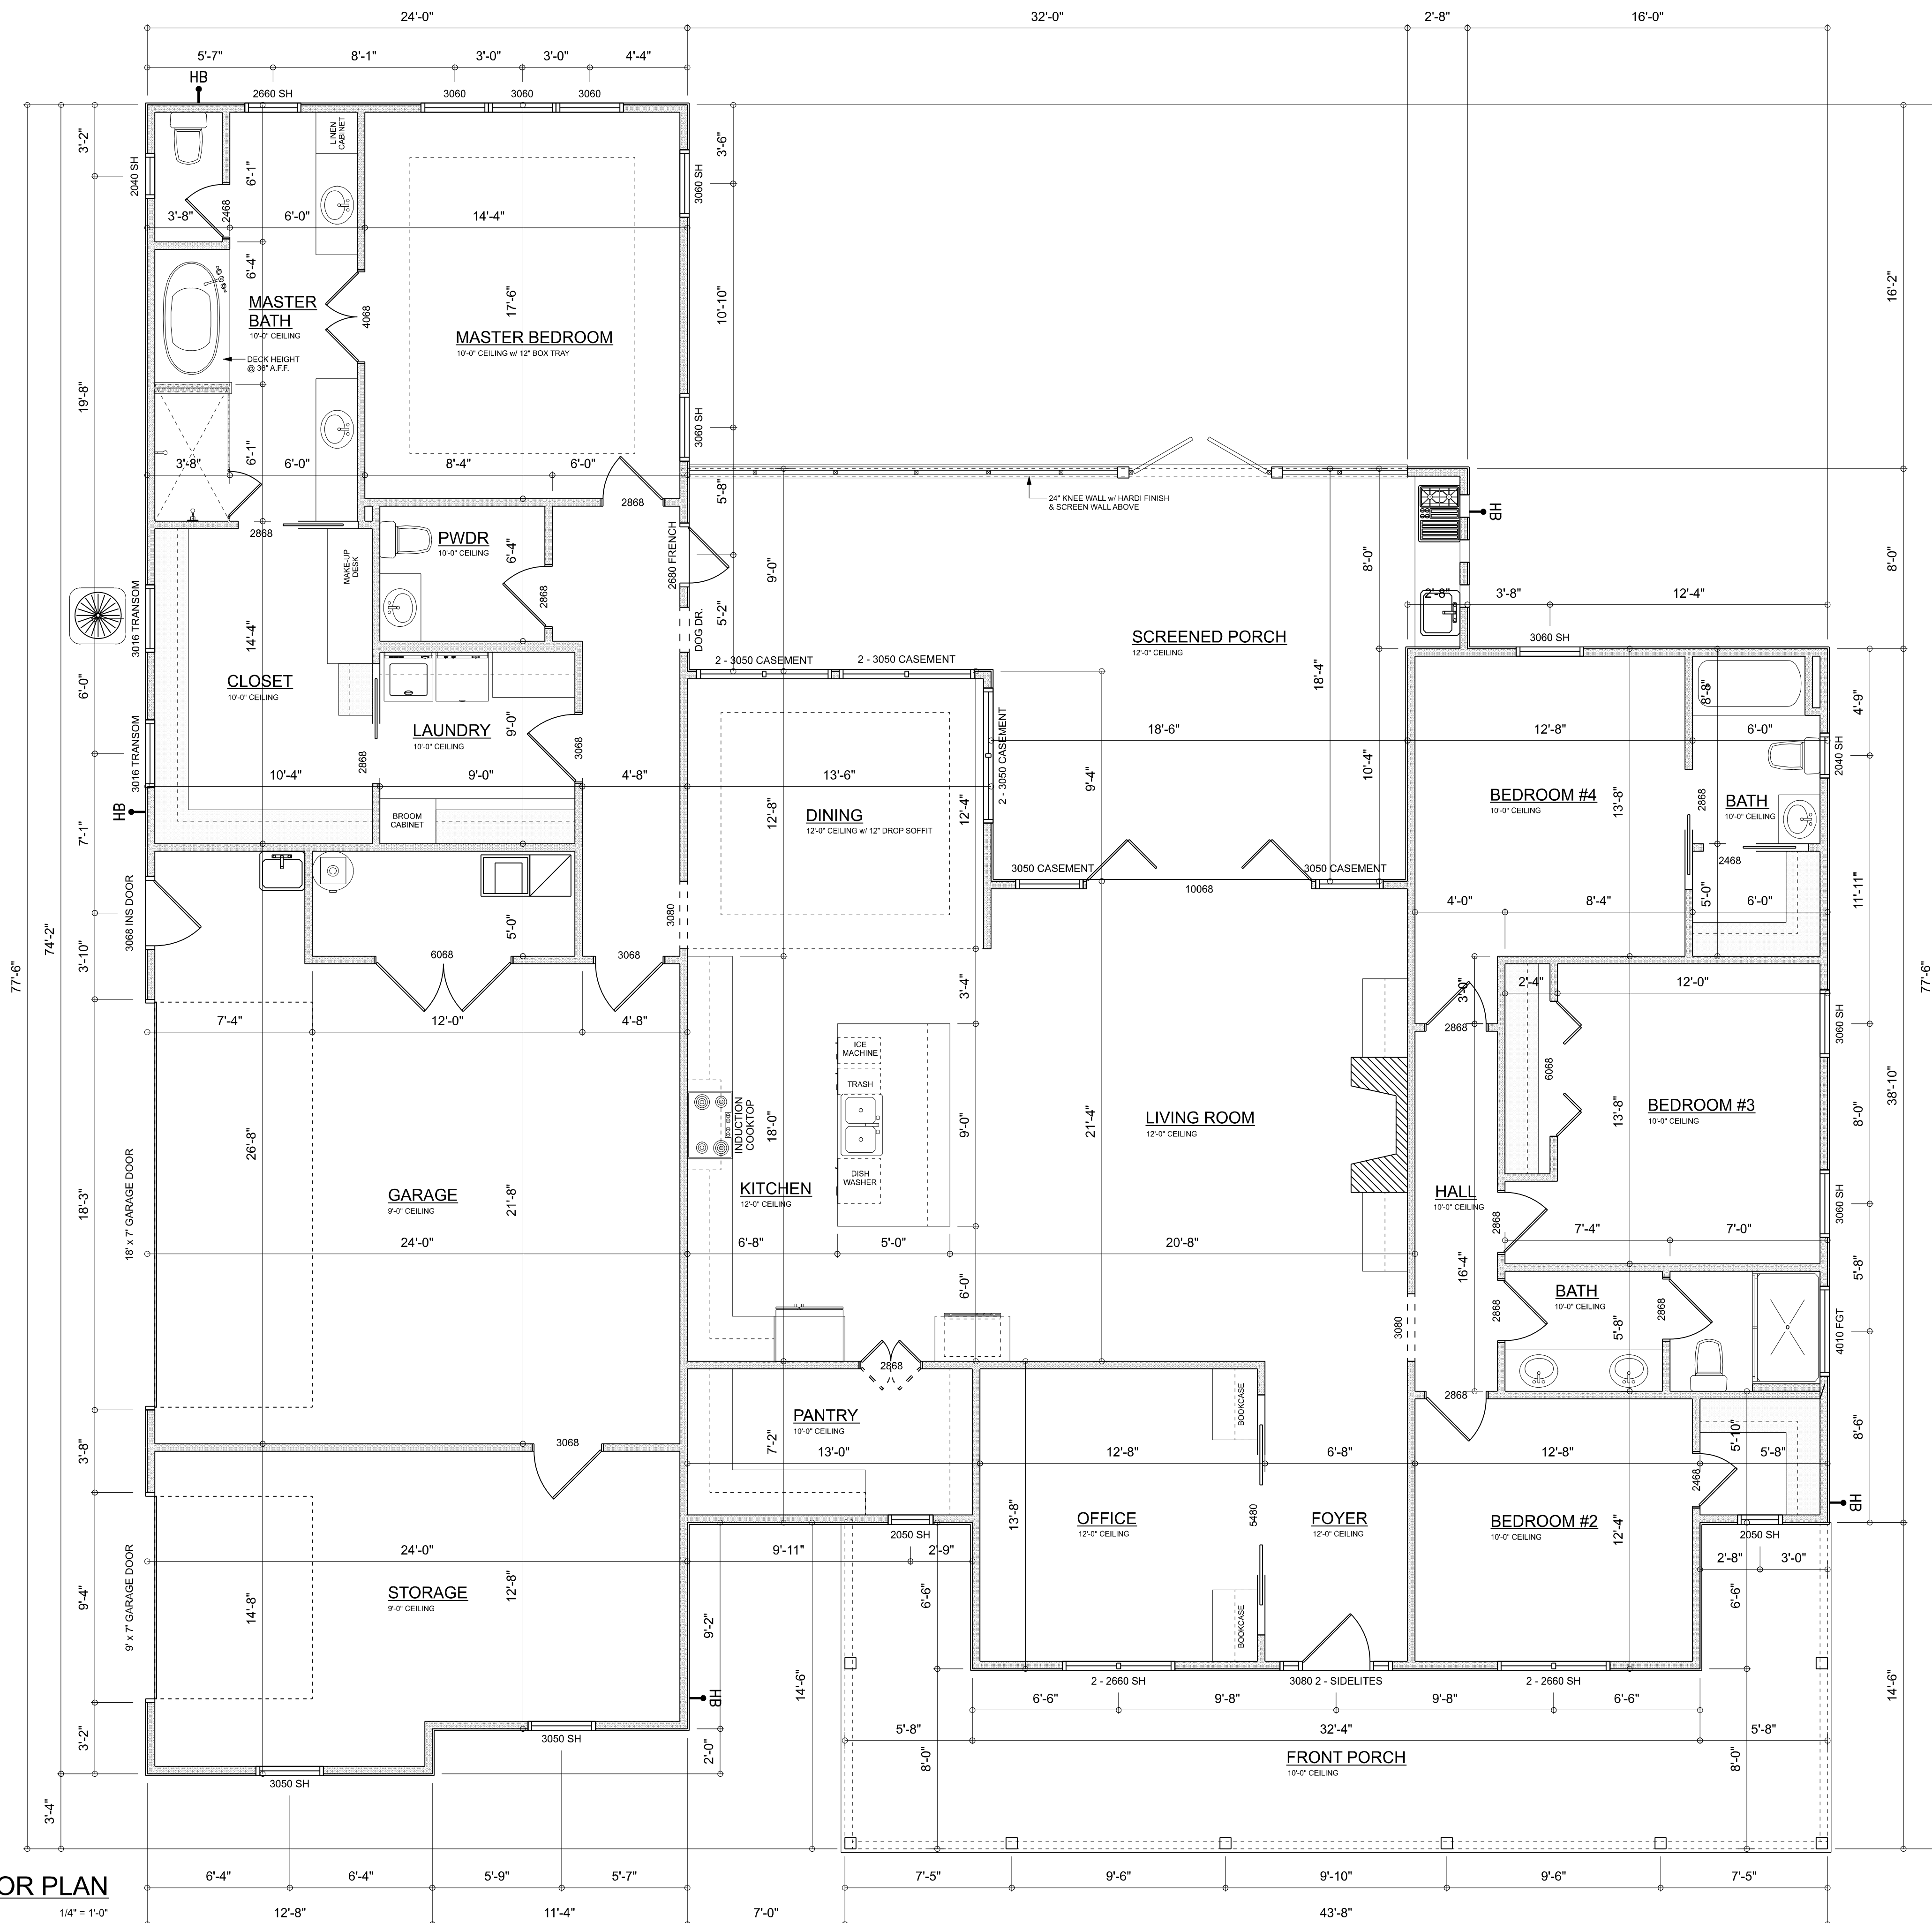

REVISIONS SCHEDULE	
April 1st, 2020	PROPOSAL
April 22nd, 2020	REVISIONS
May 5th, 2020	PERMIT DRAWINGS

NEW PROPOSAL FOR:  
**SUZIE HALL**  
 LAKE CITY, FLORIDA 32055

**RIDGEPOINT DESIGN**  
 366 SW ARINGTON BLVD. STE 101, LAKE CITY, FL 32025  
 P: 386-288-1188  
 E: RIDGEPOINTDESIGN@GMAIL.COM

SHEET NUMBER  
**A.3**  
 OF 4 SHEETS