

STATE OF FLORIDA DEPARTMENT OF HEALTH
APPLICATION FOR CONSTRUCTION PERMIT

u

PART II SITE PLAN


PERMIT APPLICATION NUMBER

14-8006

APPLICANT:

Parker

Scale: 1"=65'

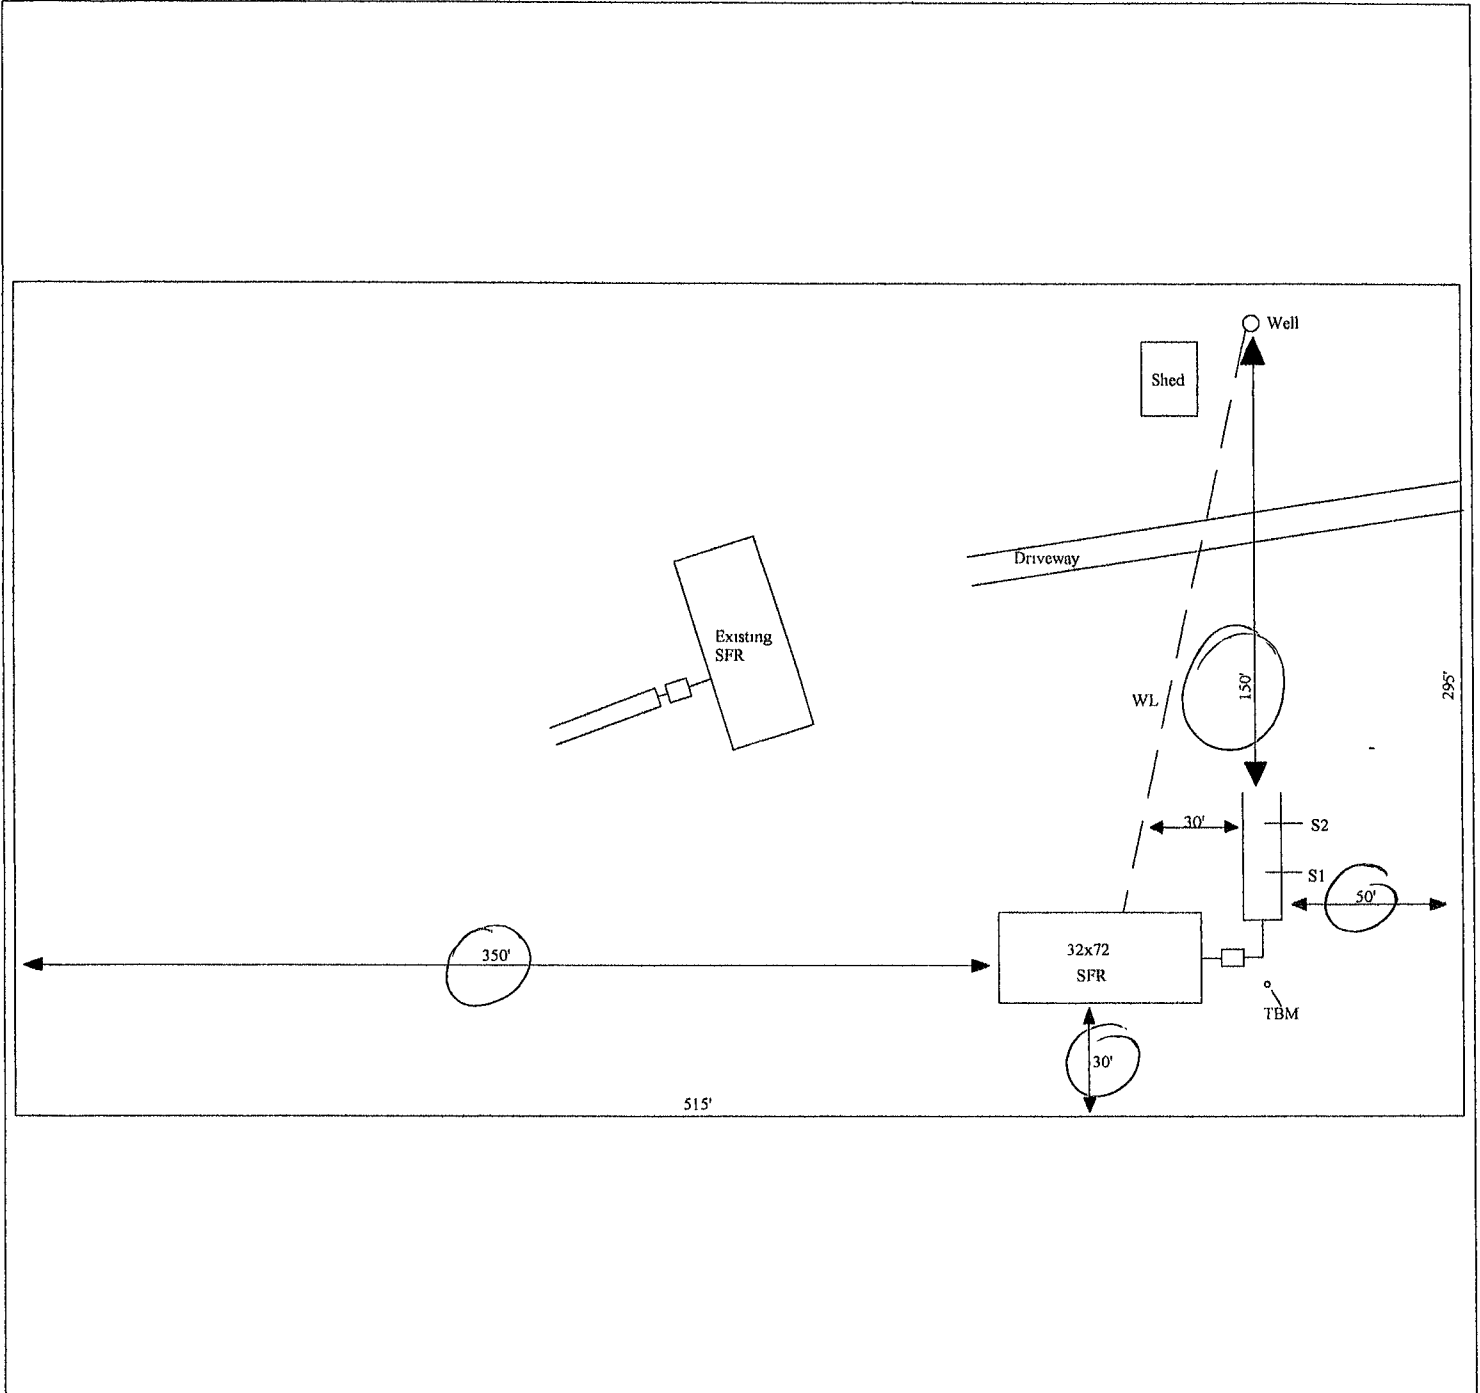

NOTES:

SITE PLAN SUBMITTED BY:

Elliot Bronson
ELLIOT BRONSON TT-1789

PLAN APPROVED _____

NOT APPROVED _____

DATE _____

BY _____


COUNTY HEALTH DEPARTMENT

STATE OF FLORIDA DEPARTMENT OF HEALTH
APPLICATION FOR CONSTRUCTION PERMIT
PART II SITE PLAN

67

PERMIT APPLICATION NUMBER 14-8006
APPLICANT: Parker

Scale: 1"=65'

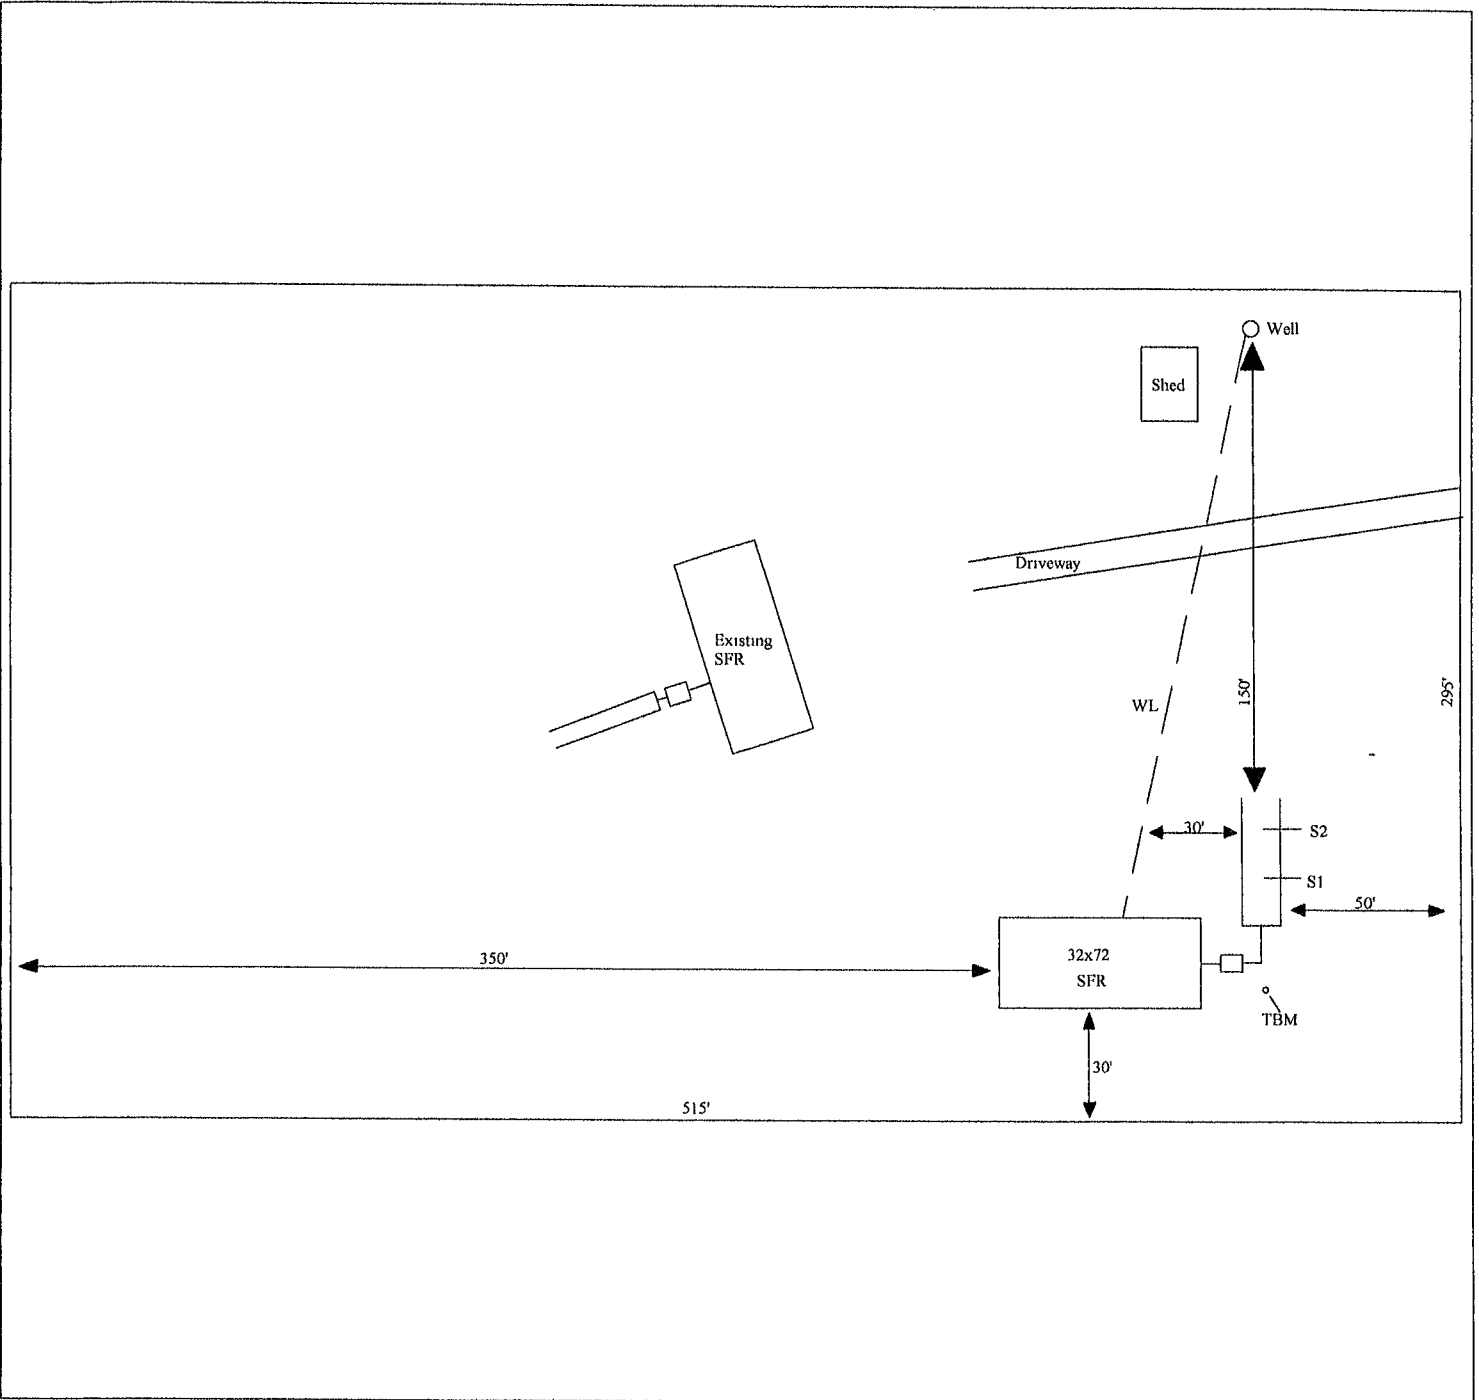

NOTES: _____

SITE PLAN SUBMITTED BY: *Elliot Bronson*
ELLIOT BRONSON TI-1789

PLAN APPROVED _____ NOT APPROVED _____ DATE _____

BY _____ COUNTY HEALTH DEPARTMENT


67

STATE OF FLORIDA
DEPARTMENT OF HEALTH
APPLICATION FOR CONSTRUCTION PERMIT

Permit Application Number 14-0336

----- PART II - SITEPLAN -----

Scale: Each block represents 10 feet and 1 inch = 40 feet.

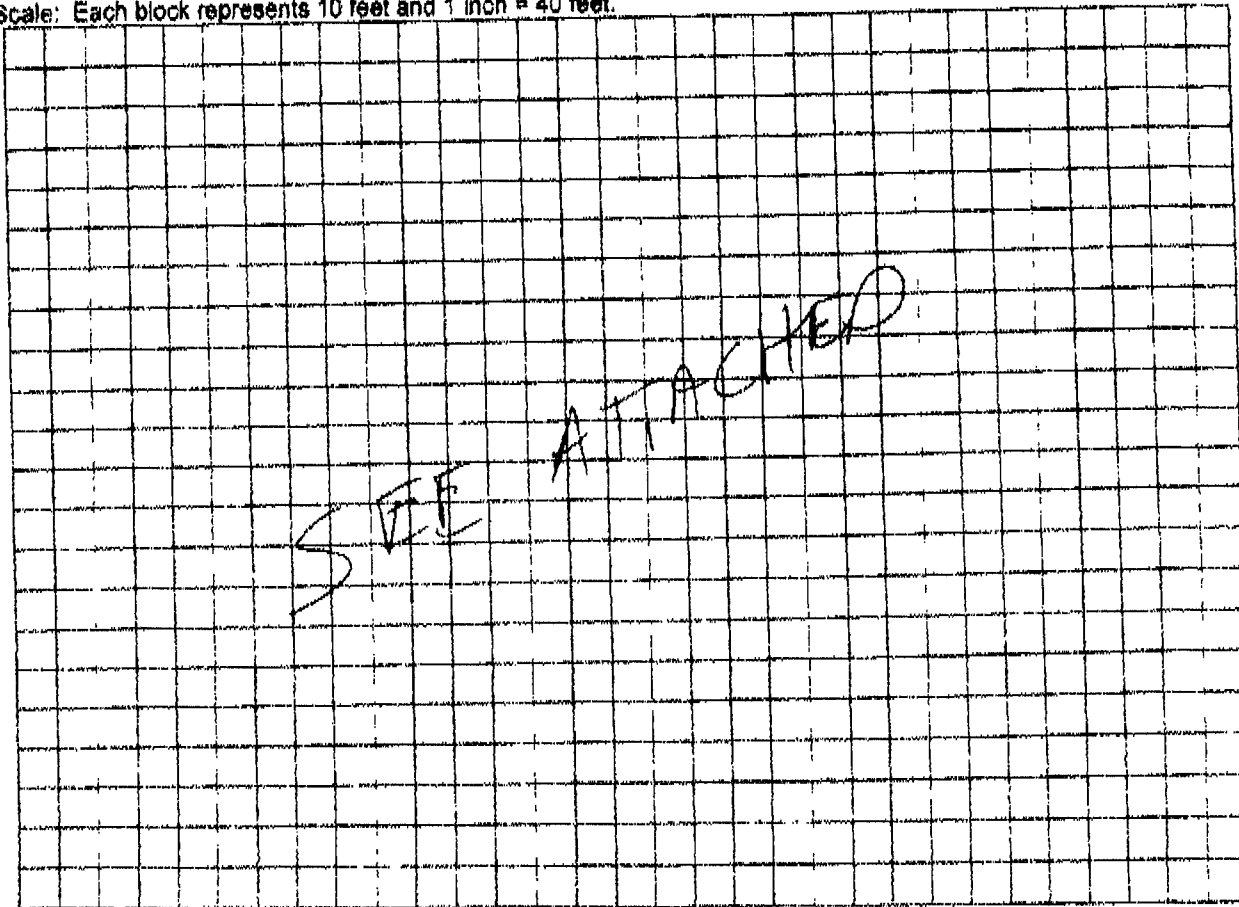

Notes: _____

Site Plan submitted by Elton Brown, Wilton Howard
Plan Approved Not Approved _____ Date 1-7-14
By Sallie Lord Env Health Director County Health Department
Columbia

ALL CHANGES MUST BE APPROVED BY THE COUNTY HEALTH DEPARTMENT



STATE OF FLORIDA
 DEPARTMENT OF HEALTH
 ONSITE SEWAGE TREATMENT AND DISPOSAL
 SYSTEM
 APPLICATION FOR CONSTRUCTION PERMIT

67

PERMIT NO. 14-0006
 DATE PAID: 1/2/14
 FEE PAID: 310.00
 RECEIPT #: 1157104

APPLICATION FOR:

- New System Existing System Holding Tank Innovative
 Repair Abandonment Temporary

APPLICANT: Frederick Parker

AGENT: Howard's Septic Service Inc. TELEPHONE: 386-935-1518

MAILING ADDRESS: PO Box 180 Branford FL 32008

=====

TO BE COMPLETED BY APPLICANT OR APPLICANT'S AUTHORIZED AGENT. SYSTEMS MUST BE CONSTRUCTED BY A PERSON LICENSED PURSUANT TO 489.105(3)(m) OR 489.552, FLORIDA STATUTES. IT IS THE APPLICANT'S RESPONSIBILITY TO PROVIDE DOCUMENTATION OF THE DATE THE LOT WAS CREATED OR PLATTED (MM/DD/YY) IF REQUESTING CONSIDERATION OF STATUTORY GRANDFATHER PROVISIONS.

=====

PROPERTY INFORMATION

LOT: NA BLOCK: NA SUBDIVISION: NA PLATTED: _____

PROPERTY ID #: 29-6S-16-03969-018 ZONING: Res. I/M OR EQUIVALENT: [No]

PROPERTY SIZE: 3.5 ACRES WATER SUPPLY: PRIVATE PUBLIC ≤2000GPD >2000GPD

IS SEWER AVAILABLE AS PER 381.0065, FS? [No] DISTANCE TO SEWER: _____ FT

PROPERTY ADDRESS: 3128 SW CENTERVILLE AVE FT WHITE, FL 32038

DIRECTIONS TO PROPERTY: From Fort White head NW SR 27 then turn right on SW Centerville Ave Continue to address on left.

BUILDING INFORMATION

RESIDENTIAL COMMERCIAL

Unit No	Type of Establishment	No. of Bedrooms	Building Area Sqft	Commercial/Institutional System Design Table 1, Chapter 64E-6, FAC
1	SFR	4	2017	
2				
3				
4				

Floor/Equipment Drains Other (Specify) _____

SIGNATURE: John C Howard DATE: 1-3-2014