


1/6

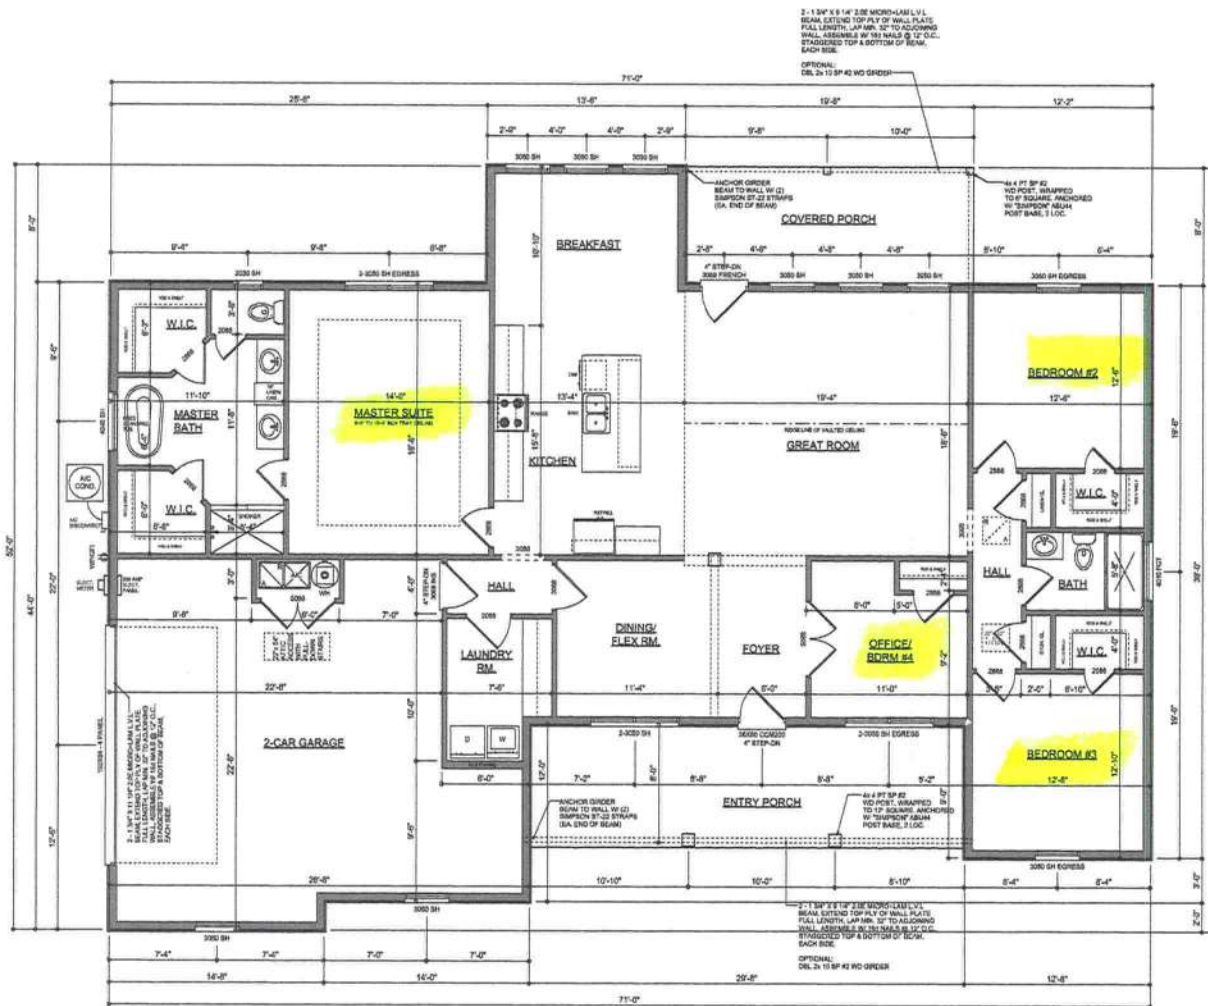

DIMENSIONED FLOOR PLAN
SCALE: 1/8" = 1'-0"
NOTE: ALL WALLS SHALL BE 8" O.C. UNLESS OTHERWISE NOTED.

Garage fire separations shall comply with the following:

1. The private garage shall be separated from the dwelling unit and its attic area by means of a minimum 5/8-inch (12.7 mm) gypsum board applied to the garage side. Garages between habitable rooms shall be separated from all habitable rooms above by not less than 5/8-inch Type X gypsum board or equivalent. Door openings between a private garage and the dwelling unit shall be equipped with either solid wood doors, or solid or honeycomb core steel doors not less than 1 3/8 inches (34.9 mm) thick, or doors in compliance with Section 710.3.3. Openings from a private garage directly into a room used for sleeping purposes shall not be permitted.
2. Ducts in a private garage and ducts penetrating the walls or ceilings separating the dwelling unit from the garage shall be constructed of a minimum 0.019-inch (0.48 mm) sheet steel and shall have no openings into the garage.
3. A separation is not required between a Group R-3 and U carport provided the carport is entirely open on two or more sides and there are not enclosed areas above.
4. When installing an attic access and/or pull-down stair unit in the garage, device shall have a minimum 20 min. fire rating.

NOTE: ALL DRAWINGS NOT TO BE SCALED, WRITTEN DIMENSIONS TAKE PRECEDENCE OVER SCALED DIMENSIONS

AREA SUMMARY

LIVING AREA	2,116	S.F.
GARAGE AREA	606	S.F.
COVERED PORCH AREA	157	S.F.
ENTRY PORCH AREA	241	S.F.
TOTAL AREA	3,120	S.F.

W.C. Castro

REVISIONS
1 March 15, 2024

SOFTPLAN

DIMENSIONED FLOOR PLAN
SCALE: 1/8" = 1'-0"

A CUSTOM HOME DESIGN FOR:
Diego Castro
PROJECT ADDRESS: 258 SW Mainway, Lake City, Florida 32824

© WILSON & ASSOCIATES, INC.
ALL RIGHTS RESERVED OR, ITS 150
LAKE CITY, FL 32825
(386) 755-5406
www.wilsonandassociates.com



JOB NUMBER
20240210

SHEET NUMBER
A.2