


IMPORTANT NOTES:

1. IT IS THE BIDDER'S RESPONSIBILITY TO VERIFY ALL GEOMETRY AND DIMENSION BEFORE ORDERING ANY MATERIALS OR BEGINNING CONSTRUCTION.
2. THESE PLANS ARE FOR LAYOUT AND DESIGN PURPOSES ONLY. ALL STRUCTURAL NOTES AND DETAILS TO BE PROVIDED BY AN ENGINEER.

*** FOUNDATION PLAN ***

SCALE : 1/4" = 1'-0"


<p align="center"><u>RESIDENCE</u></p> <p align="center">for</p> <p align="center">KERRY CLANCY</p>	
<p align="center">FLORIDA</p>	
<p>TENNANT, RUFFO 2805 5th Ave. N. Lake City, Florida 32075 Call: (386) 861 - 1181 Email: tennant@attmail.com</p>	
<p align="center">PRINTED DATE: Wednesday, May 6, 2020</p>	<p>DRAIN BY: _____</p> <p>TENNANT, RUFFO</p>
<p align="center">BUILDING CONTRACTOR</p>	<p>CHECKED BY: _____</p>
<p align="center">BEVAN ZACHIE CONSTRUCTION</p>	
<p align="center">PULLED DATE: _____</p>	<p align="center">JOS NUMBER</p>

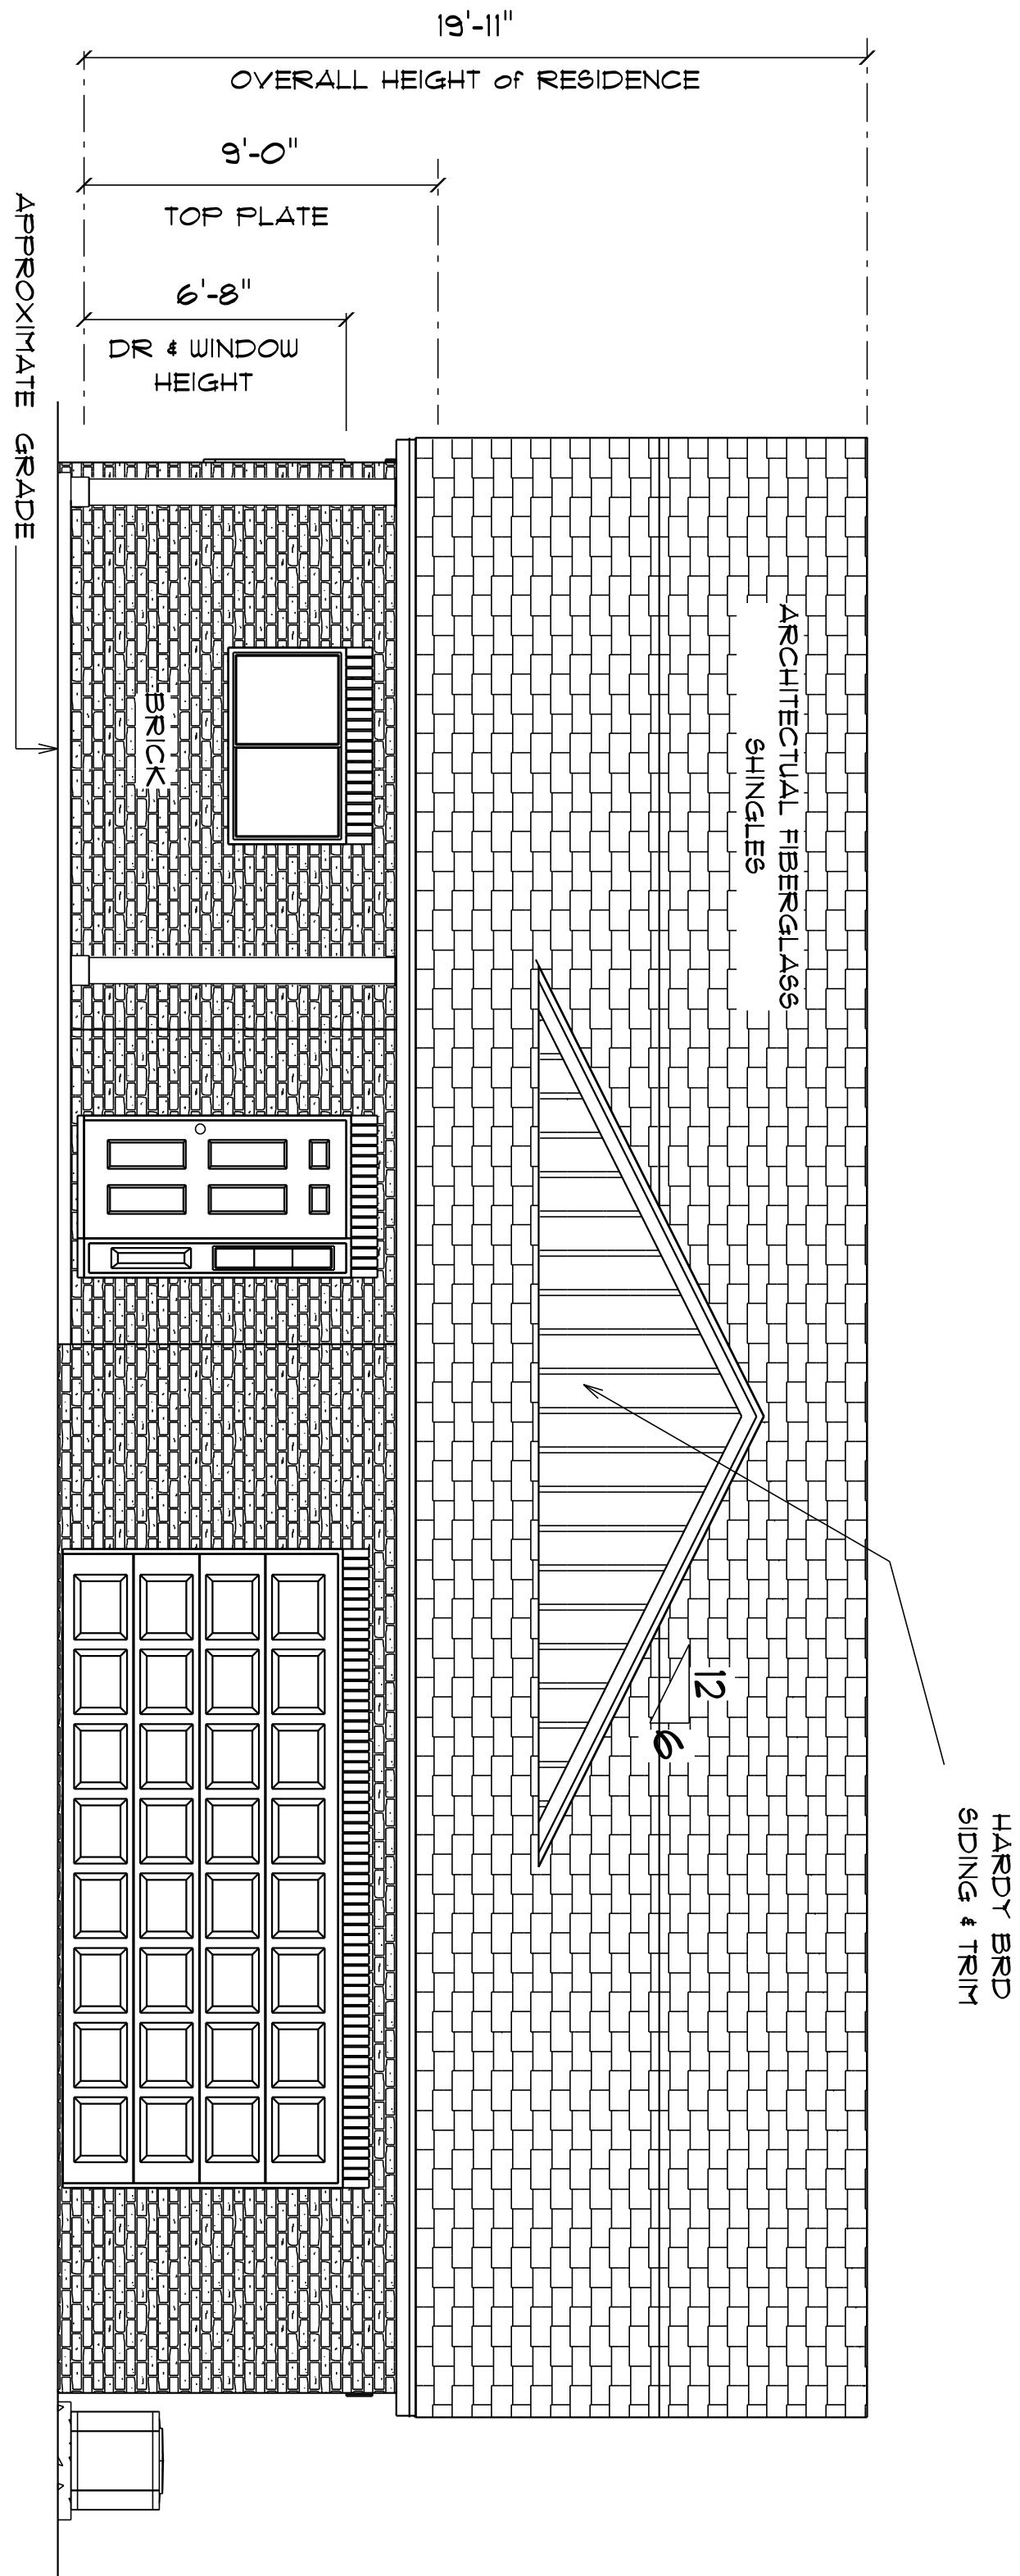

* FRONT ELEVATION *

SCALE : 1/4" = 1'-0"

NOTE :
12" OVERHANG ON ALL GABLE EAVES
18" OVERHANG ON ALL OTHER EAVES

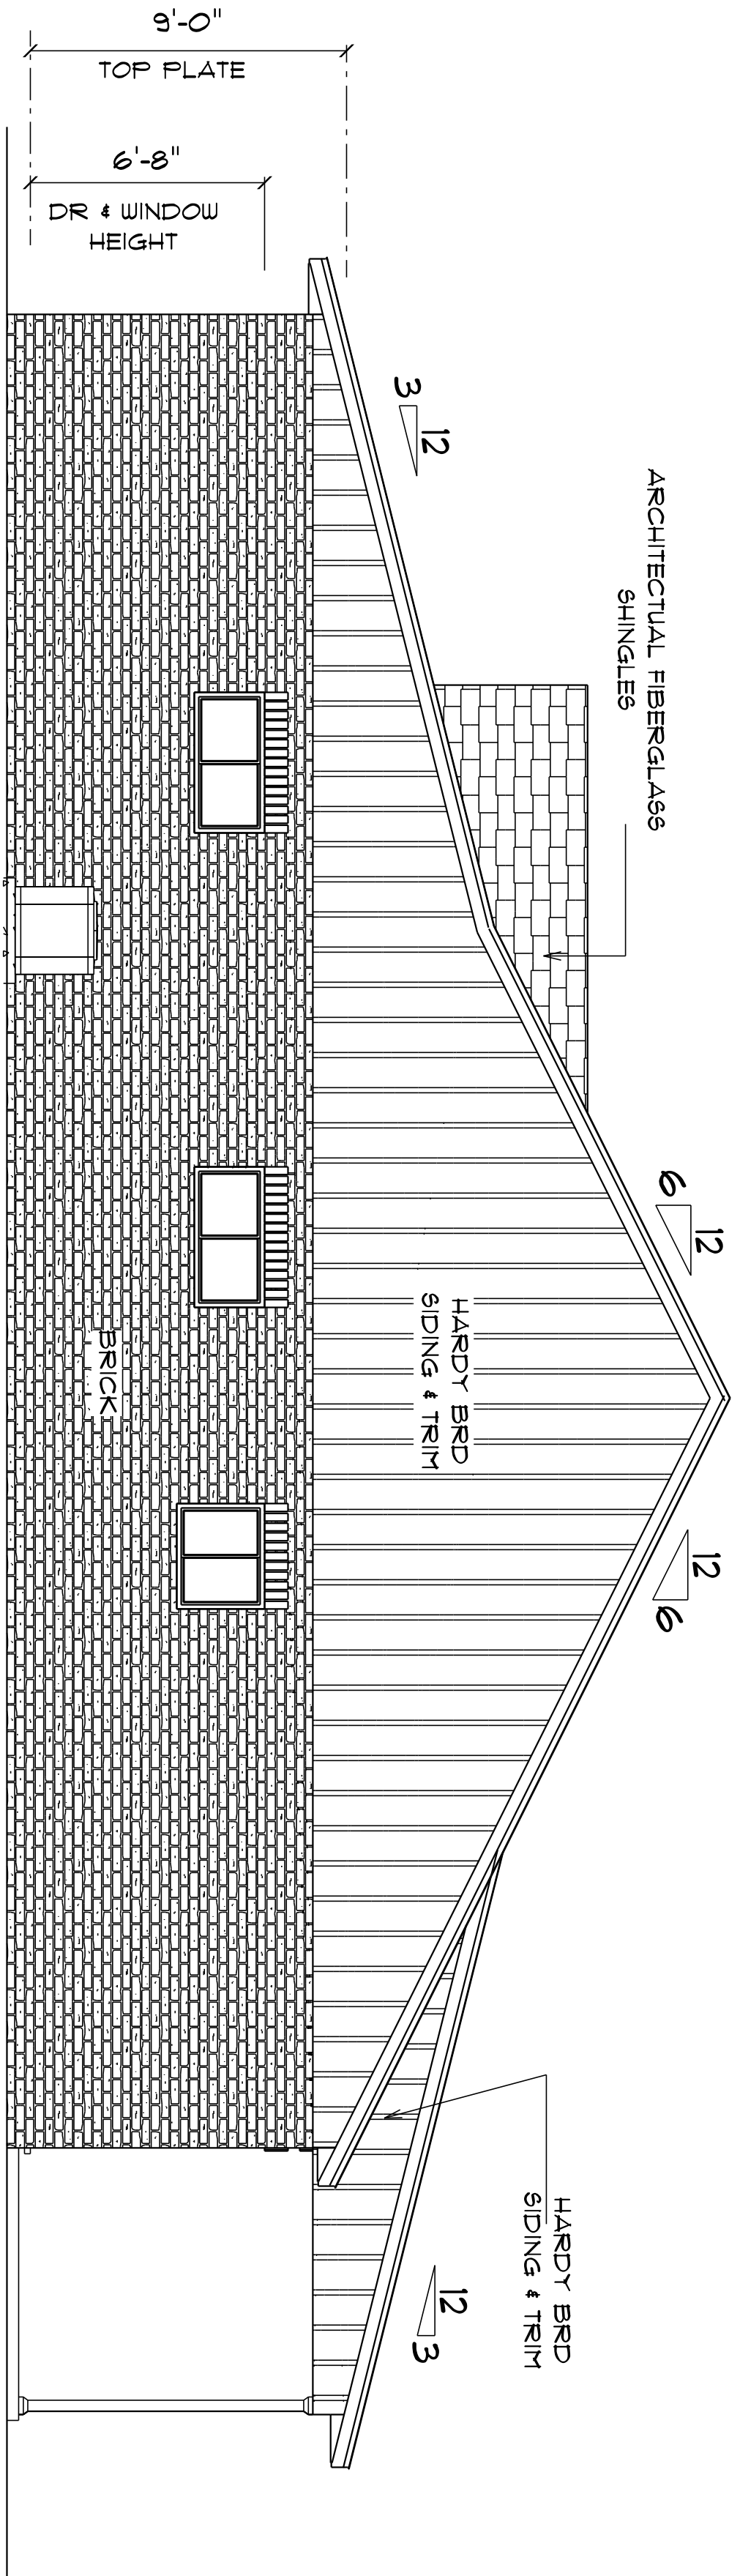

* RIGHT SIDE ELEVATION *

SCALE : 1/4" = 1'-0"

RESIDENCE
for
KERRY CLANCY

FLORIDA

Teresa M. Ruffo
2025 SU 06.47
Lake City Florida, 33025
Cell: (386) 861 - 1181
Email: terramr@gmail.com

PRINTED DATE:
Wednesday, May 5, 2020

DRAWN BY:
Teresa M. Ruffo

CHECKED BY:
BRYAN ZECHER CONSTRUCTION


FINAL DATE:

JOB NUMBER:

DRAWING NUMBER


A-3

OF 5 SHEETS

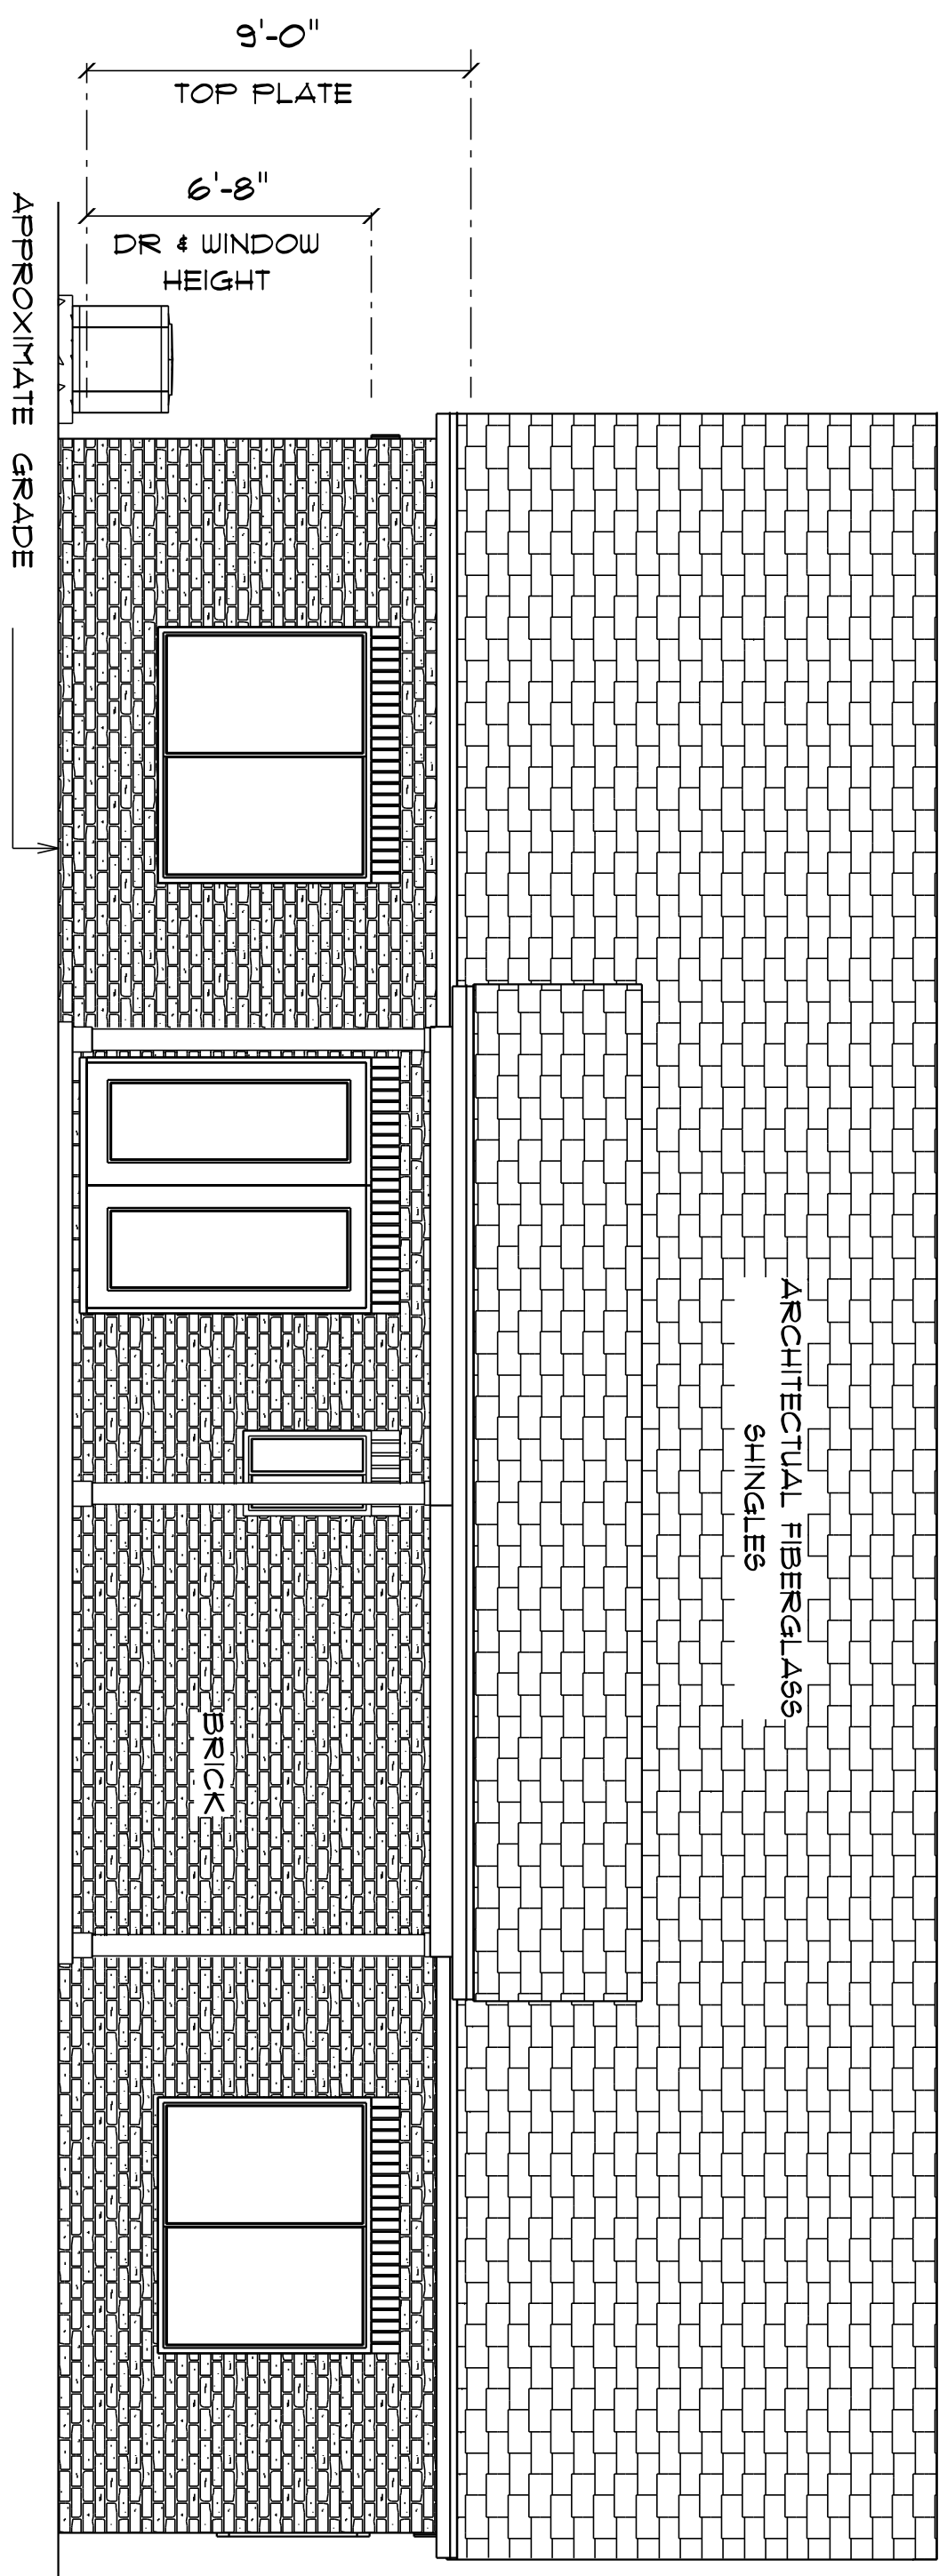

* REAR ELEVATION *

SCALE : 1/4" = 1'-0"

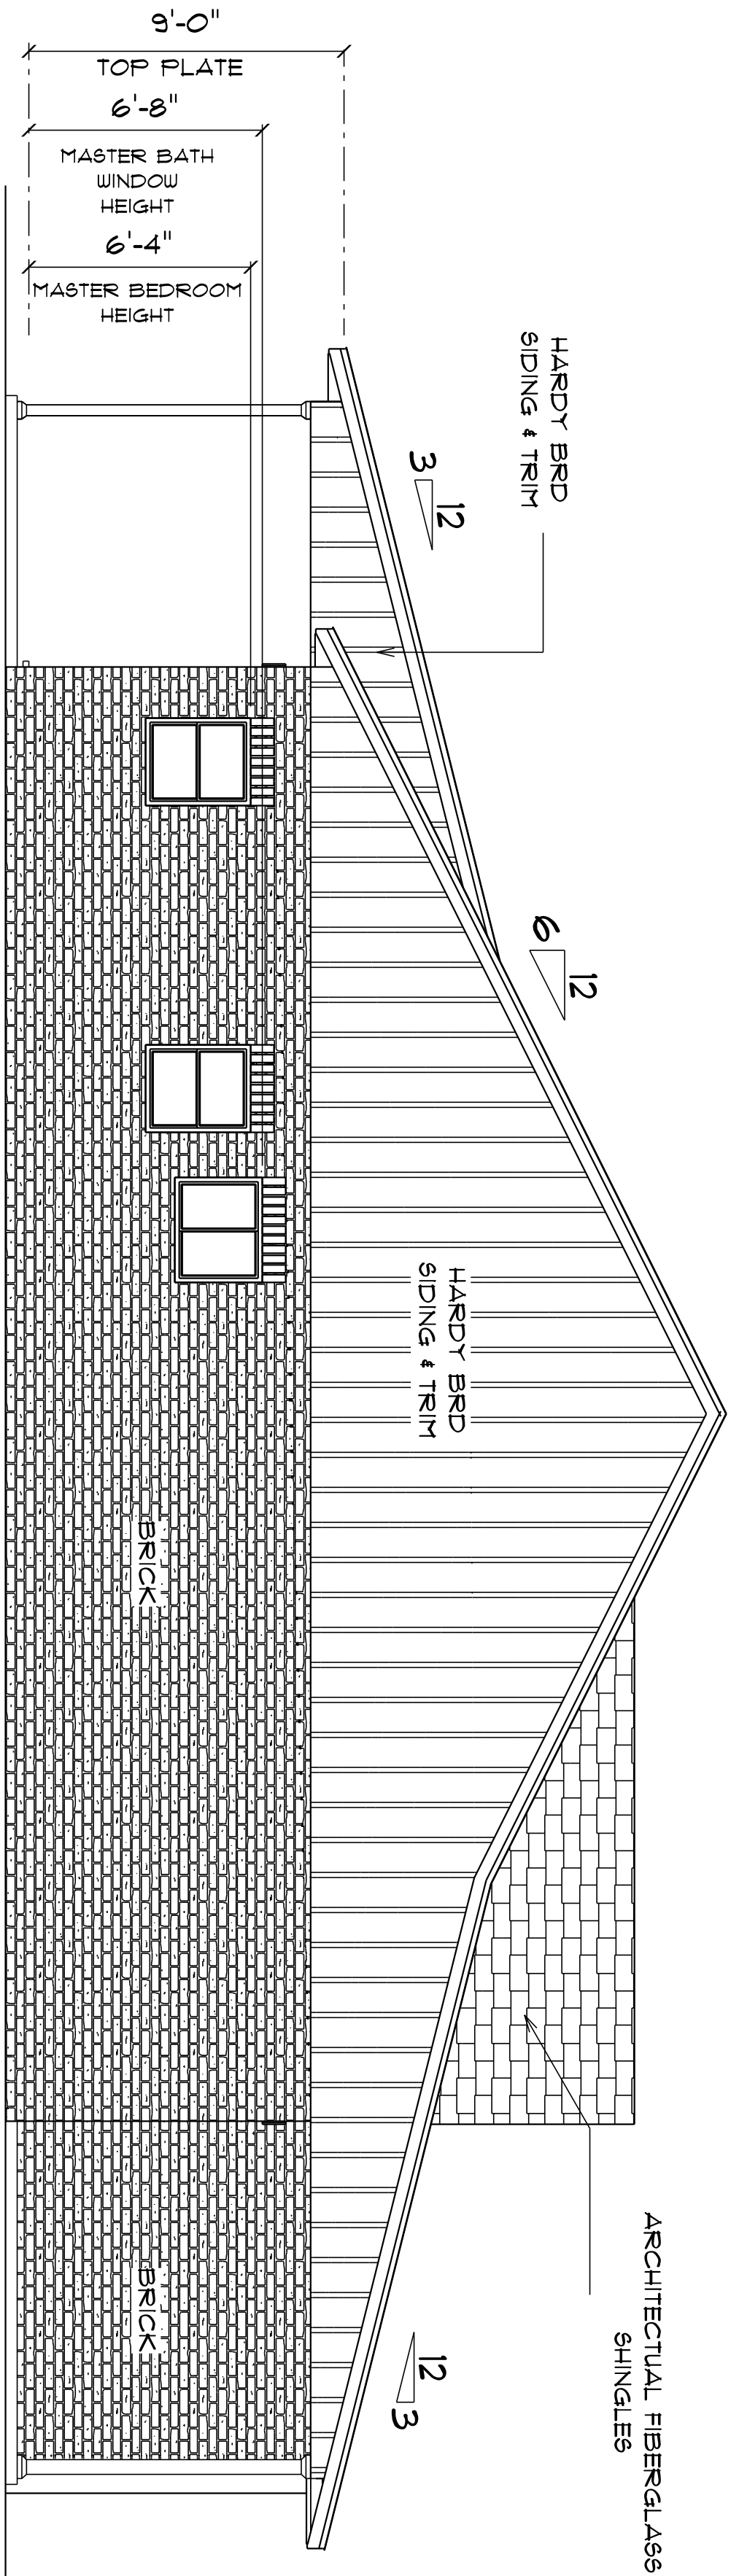

* LEFT SIDE ELEVATION *

SCALE : 1/4" = 1'-0"

RESIDENCE
for
KERRY CLANCY

FLORIDA

Teresa M. Ruffo
2025 SU 06.47
Lake City Florida, 33025
Cell: (386) 861 - 1181
Email: terramr@gmail.com

PRINTED DATE:
Wednesday, May 5, 2020

DRAWN BY:
Teresa M. Ruffo

CHECKED BY:
BRYAN ZECHER CONSTRUCTION

FINAL DATE:

JOB NUMBER:

DRAWING NUMBER


A-4

OF 5 SHEETS

ELECTRICAL LEGEND		
ELECTRICAL	COUNT	SYMBOL
ceiling fan globe 01	6	
fluorescent light 1 x 4	2	
pot light	8	
spotlight double	4	
Smoke Detector	4	
wall mount 1	9	
electrical meter	1	
electrical panel	1	
telephone jack	1	
Light	1	
automatic garage dr opener	1	
cable tv outlet	1	
exhaust fan	2	
garage dr opener	1	
light	6	
outlet	21	
outlet 220v	5	
outlet gfi	12	
outlet wp	1	
switch	30	
switch 3 way	2	

ELECTRICAL PLAN NOTES

- E-1 WIRE ALL APPLANCES, HVAC UNITS AND OTHER EQUIPMENT PER MANUFACTURER SPECIFICATIONS.
- E-2 ALL INSTALLATIONS SHALL BE PER NATIONAL ELECTRIC CODE.
- E-3 ALL SMOKE /CARBON MONOXIDE DETECTORS SHALL BE 120V W/BATTERY BACKUP OF THE PHOTOELECTRIC TYPE AND SHALL BE INTERLOCKED TOGETHER. INSTALL INSIDE AND NEAR ALL BEDROOMS AS PER CODE.
- E-4 TELEPHONE, TELEVISION AND OTHER LOW VOLTAGE DEVICES OR OUTLETS SHALL BE AS PER THE OWNER'S DIRECTION AND IN ACCORDANCE WITH APPLICABLE SECTIONS OF NATIONAL ELEC. CODE LATEST EDITION.
- E-5 ELECTRICAL CONTRACTOR SHALL BE RESPONSIBLE FOR THE DESIGN AND SIZING OF ELECTRICAL SERVICE AND CIRCUITS.
- E-6 ENTRY OF SERVICE UNDERGROUND OR OVERHEAD) IS TO BE DETERMINED BY THE POWER COMPANY.
- E-7 ALL BEDROOM RECEPTALS ARE TO BE AFCI (ARC FAULT CIRCUIT INTERRUPT)
- E-8 75% OF ALL PERMANENT LIGHTS TO BE ENERGY EFFICIENT.

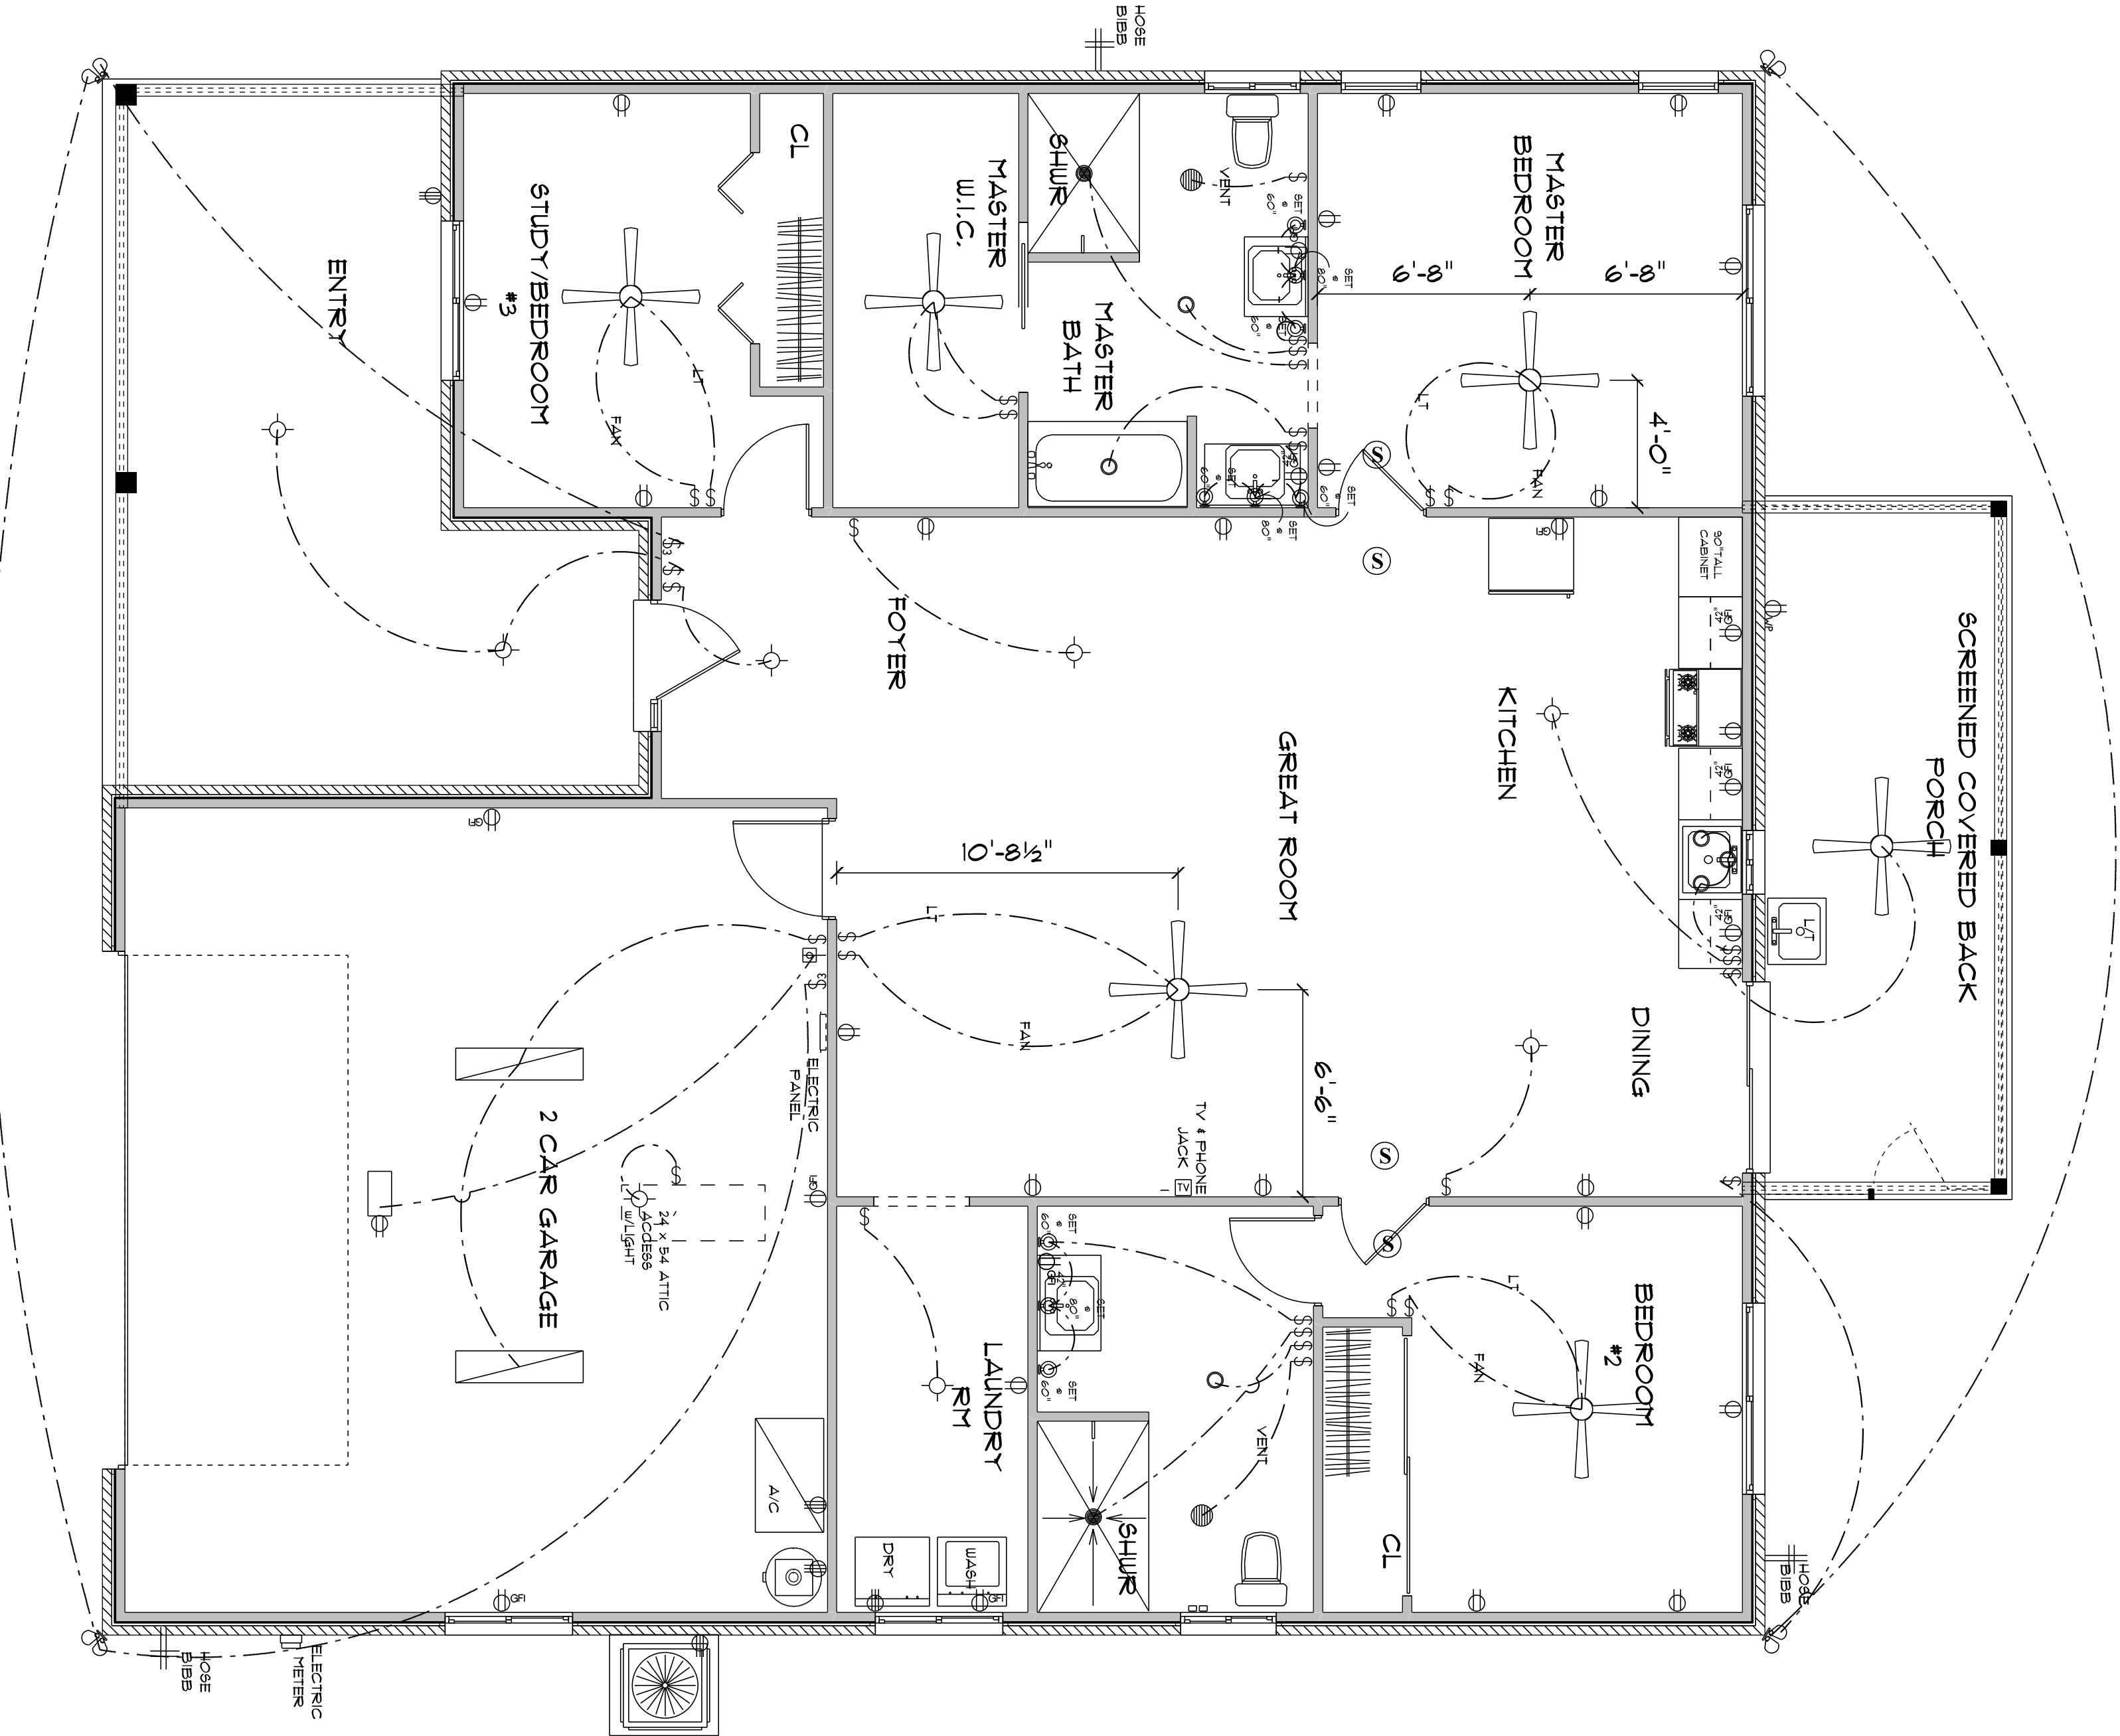

ELECTRICAL PLAN

SCALE : 1/4" = 1'-0"

RESIDENCE
FOR
KERRY CLANCY

FLORIDA

Teresa M. Ruffo
2025 SU BR 47
Lake City Florida, 33025
Cell: (386) 861 - 1181
Email: terramr@gmail.com

PRINTED DATE:
Wednesday, May 6, 2020

DRAWN BY:
Teresa M. Ruffo

CHECKED BY:

BUILDING CONTRACTOR:
BRYAN ZECHER CONSTRUCTION

FINAL DATE:

JOB NUMBER:

DRAWING NUMBER

A-5

OF 5 SHEETS