


*** PLUMBING /
* CONCRETE PLAN ***

SCALE: 1/4" = 1'-0"

IMPORTANT NOTES:
 1. IT IS THE BUILDER'S RESPONSIBILITY TO VERIFY ALL GEOMETRY AND DIMENSIONS BEFORE ORDERING ANY MATERIALS OR BEGINNING CONSTRUCTION.
 2. THESE PLANS ARE FOR LAYOUT AND DESIGN PURPOSES ONLY. ALL STRUCTURAL NOTES AND DETAILS TO BE PROVIDED BY AN ENGINEER.

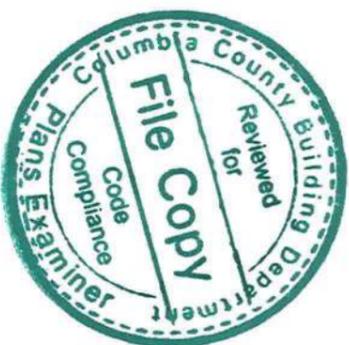


NEW RESIDENCE
 For
LAKIESHA DIXON

LAKE CITY, FL.

Team: H, R/J/G
 2025 SW SR 47
 Lake City, Florida 32025
 Call: (904) 861-1191
 Email: team@tjgll.com

PRINTED DATE: Thursday, October 24, 2024
 DRAWN BY: Tessa & Kara
 CHECKED BY: Tessa & Kara
 BUILDING CONTRACTOR:

FINAL DATE:
 JOB NUMBER:
 DRAWING NUMBER: **A-2**
 OF 6 SHEETS

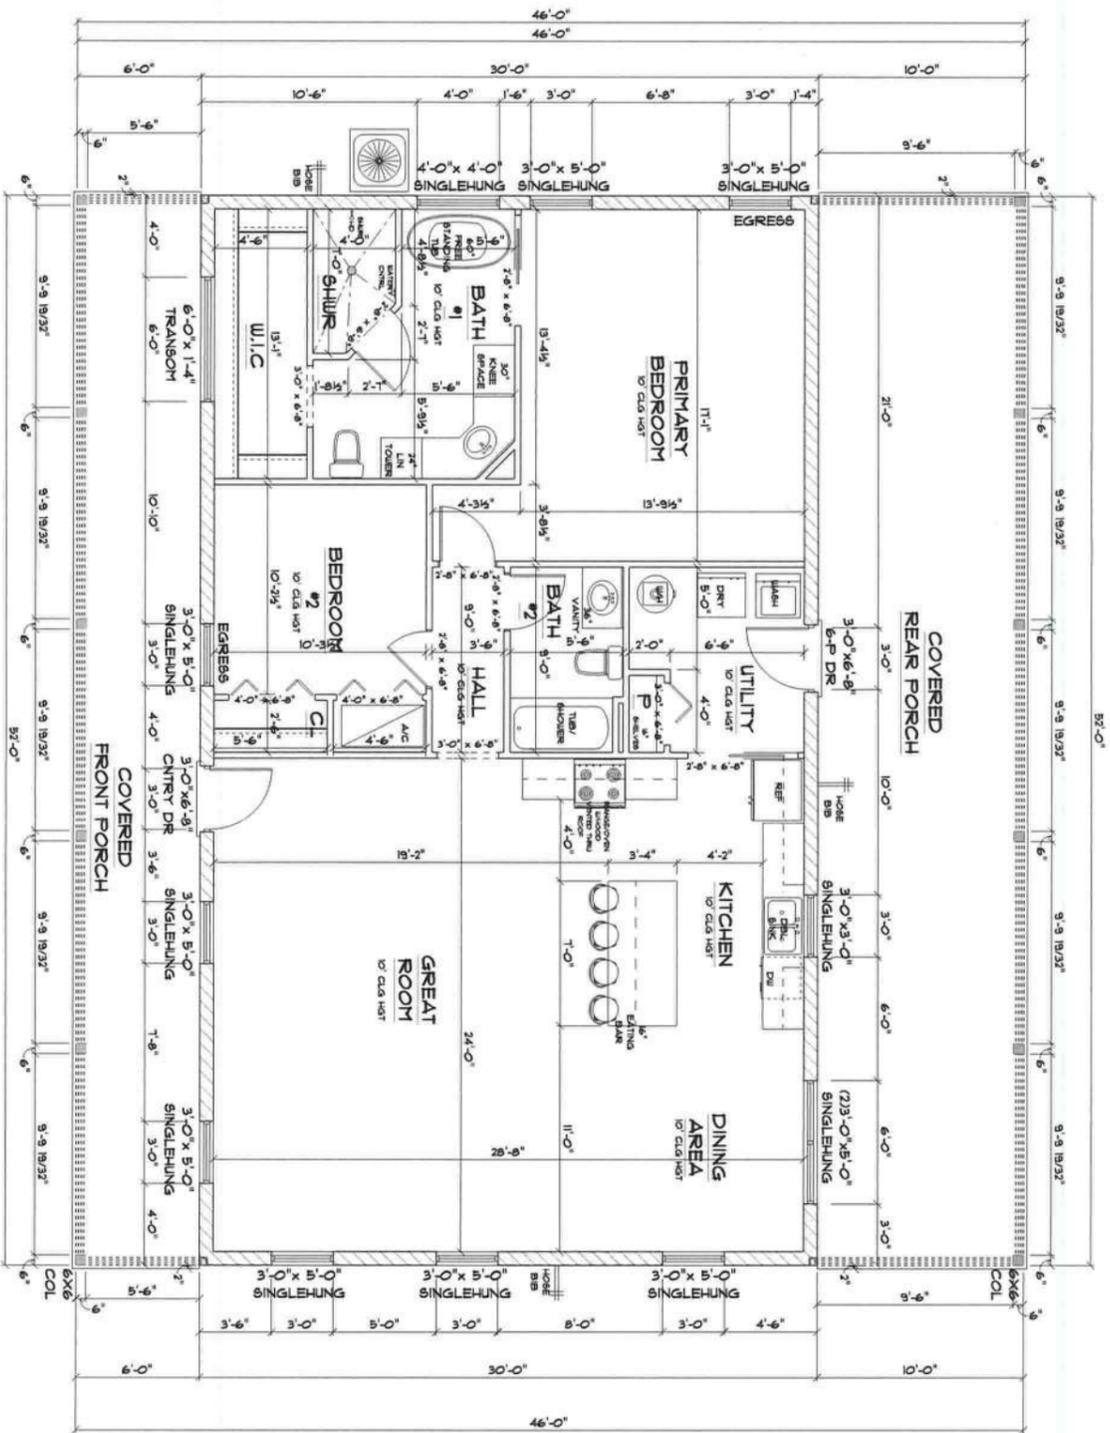

*** FLOOR PLAN ***

SCALE: 1/4" = 1'-0"

A/C LIVING AREA	• 1560 S.F.
COVERED FRONT PORCH	• 312 S.F.
COVERED REAR PORCH	• 520 S.F.
TOTAL AREA UNDER ROOF	• 2392 S.F.


- IMPORTANT NOTES:**
1. IT IS THE BUILDER'S RESPONSIBILITY TO VERIFY ALL GEOMETRY AND DIMENSIONS BEFORE ORDERING ANY MATERIALS OR BEGINNING CONSTRUCTION.
 2. THESE PLANS ARE FOR LAYOUT AND DESIGN PURPOSES ONLY. ALL STRUCTURAL NOTES AND DETAILS TO BE PROVIDED BY AN ENGINEER.
 3. ALL EXTERIOR WALLS ARE 8" BLOCK. ALL INTERIOR WALLS 2X4
 4. ALL INTERIOR DOORS 6'-8"

NEW RESIDENCE
for
LAKIESHA DIXON
LAKE CITY, FL

Team: H. Ruffo
2025 6th St SE
Lake City, Florida 32025
Cell: 904-244-1111
Email: harruffo@csll.com

PRINTED DATE: Thursday, October 24, 2024
DRAWN BY: [Redacted] CHECKED BY: [Redacted]
SCALE: 1/4" = 1'-0"
DATE: [Redacted]
JOB NUMBER: [Redacted]


DRAWING NUMBER
A-3
OF 6 SHEETS

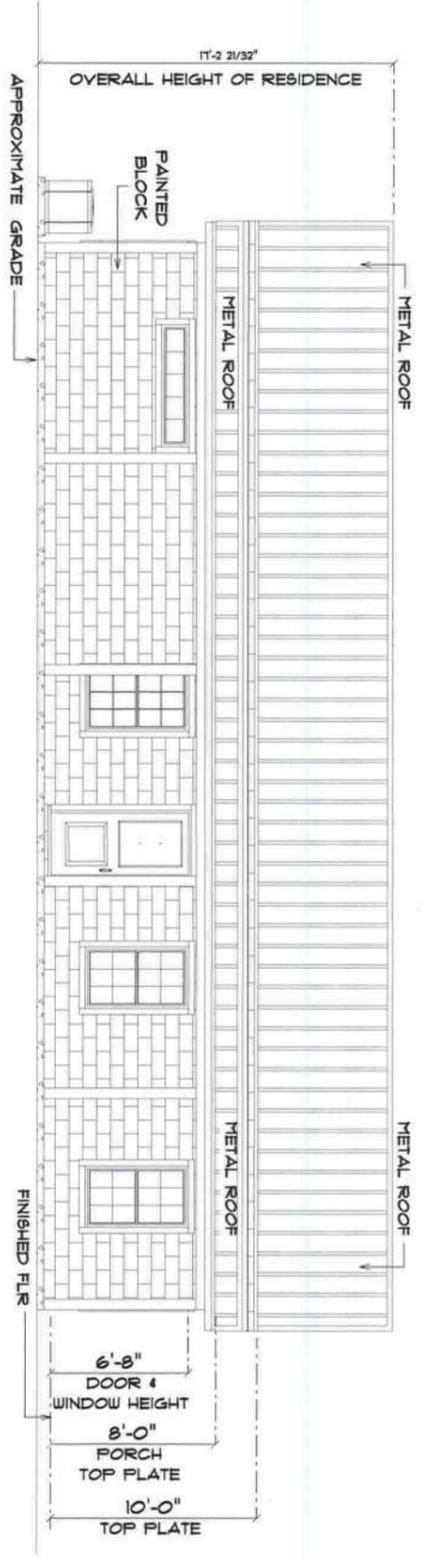

*** FRONT ELEVATION ***

SCALE : 1/4" = 1'-0"

NOTE: 12" OVERHANG ON GABLES ENDS
18" OVERHANG ALL OTHER EAVES

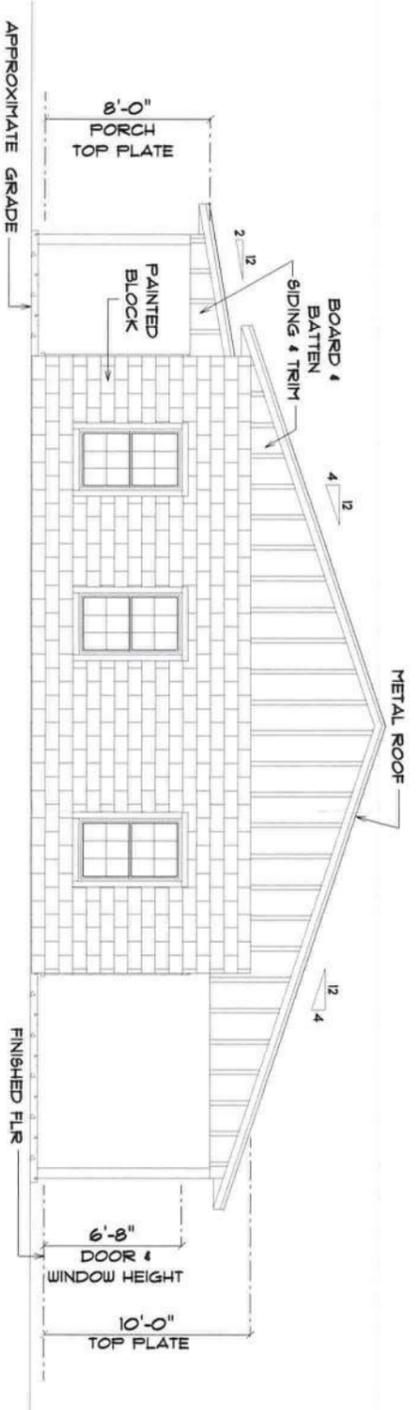

*** RIGHT ELEVATION ***

SCALE : 1/4" = 1'-0"

NOTE: 12" OVERHANG ON GABLES ENDS
18" OVERHANG ALL OTHER EAVES


NEW RESIDENCE
for
LAKIESHA DIXON
LAKE CITY, FL

Team: H. Ruffo
2025 SW 4th St
Lake City, Florida 32729
Tel: 407.521.1111
Email: team@hcrpa.com

PRINTED DATE: Thursday, October 24, 2024
DRAWN BY: [] CHECKED BY: []
TEAM: []
BUILDING CONTRACTOR: []

FINALS DATE: []
JOB NUMBER: []


DRAWING NUMBER: **A-4**
OF 6 SHEETS

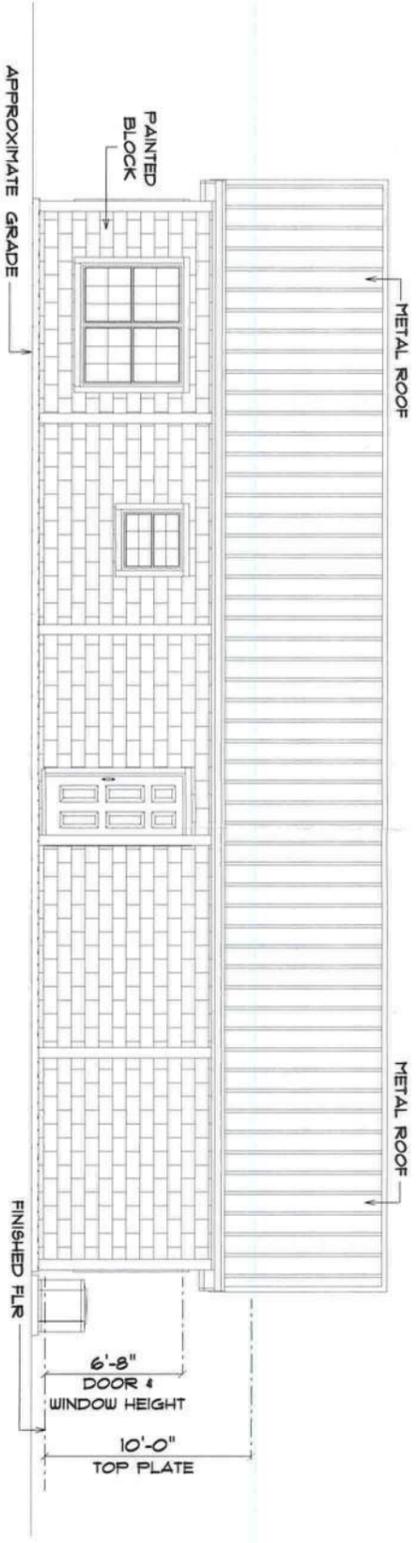

*** REAR ELEVATION ***

SCALE : 1/4" = 1'-0"

NOTE: 12" OVERHANG ON GABLES ENDS
18" OVERHANG ALL OTHER EAVES

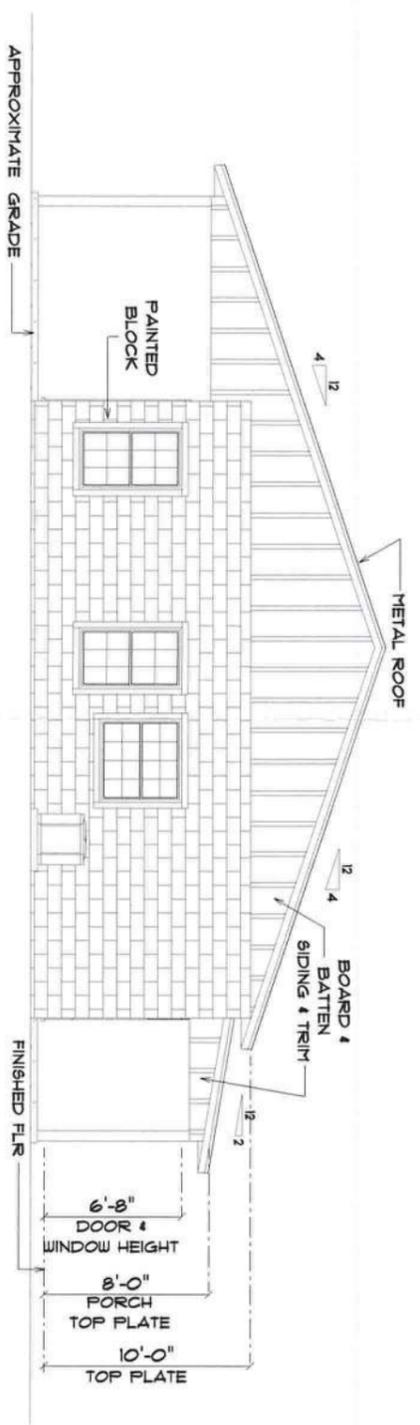

*** LEFT ELEVATION ***

SCALE : 1/4" = 1'-0"

NOTE: 12" OVERHANG ON GABLES ENDS
18" OVERHANG ALL OTHER EAVES

NEW RESIDENCE
for
LAKIESHA DIXON
LAKE CITY, FL

Team: H. Rutto
2025 SW SR 47
Lake City, Florida, 32025
Tel: 904.203.1111
Email: venner@icgpaill.com

PRINTED DATE: Thursday, October 24, 2024
DRAWN BY: [] CHECKED BY: []
TEAM & RCR
BUILDING CONTRACTOR


FINALS DATE: []
JOB NUMBER: []

DRAWING NUMBER
A-5
OF 6 SHEETS

ELECTRICAL	QUANTITY	SYMBOL
ceiling classic	1	
ceiling fan 4 blade 01	2	
ceiling fan globe 01	3	
ceiling light vent square	3	
dimmer switch	1	
dimmer switch 3way	4	
electrical panel	1	
GENERATOR INLET BOX	1	
light	6	
outlet	22	
outlet 220v	5	
outlet 60	9	
outlet w/ product light	6	
product light	3	
pot light	22	
Smoke Detector	3	
spotlight double	4	
switch	24	
switch 3 way	2	
venty bar light 02	3	

ELECTRICAL PLAN NOTES

- E-1 USE ALL APPLIANCES, HVAC UNITS AND OTHER EQUIPMENT PER MANUFACTURER'S SPECIFICATIONS.
- E-2 CONSULT THE OWNER FOR THE NUMBER OF SEPARATE TELEPHONE LINES TO BE INSTALLED.
- E-3 ALL INSTALLATIONS SHALL BE PER NATIONAL ELECTRIC CODE.
- E-4 ALL SMOKE DETECTORS SHALL BE 120V ULBATTERY BACKUP OF THE PHOTOELECTRIC TYPE AND SHALL BE INTERLOCKED TOGETHER. INSTALL INDOOR AND NEAR ALL BEDROOMS.
- E-5 TELEPHONE, TELEVISION AND OTHER LOW VOLTAGE DEVICES SHALL BE INSTALLED IN ACCORDANCE WITH APPLICABLE SECTIONS OF NATIONAL ELECTRIC CODE LATEST EDITION.
- E-6 ELECTRICAL CONTRACTOR SHALL BE RESPONSIBLE FOR THE DESIGN AND SIZING OF ELECTRICAL SERVICE AND CIRCUITS.
- E-7 ENTRY OF SERVICE UNDERGROUND OR OVERHEAD IS TO BE DETERMINED BY THE POWER COMPANY.
- E-8 ALL BEDROOM RECEPTALS ARE TO BE AFCI (ARC FAULT CIRCUIT INTERRUPTER).

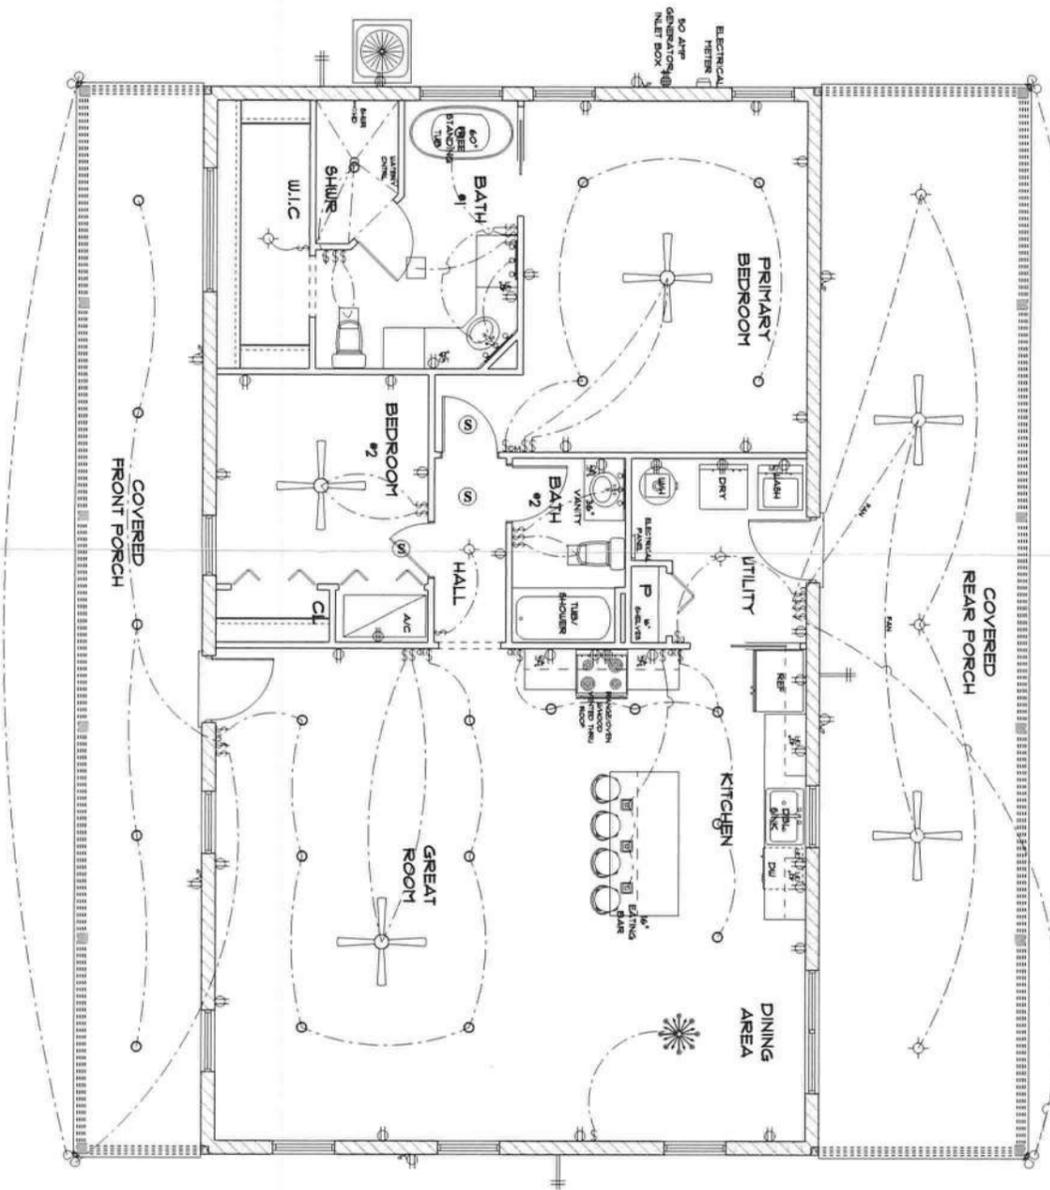

*** ELECTRICAL PLAN ***
SCALE: 1/4" = 1'-0"

NEW RESIDENCE
for
LAKESHIA DIXON

LAKE CITY, FL

Team: T1, R1/R2
2225 SW SR 47
Lake City, Florida, 32075
Cell: (888) 867-1181
Email: team@lscgroup.com

PRINTED DATE: Thursday, October 24, 2024
DRAWN BY: [Redacted]
CHECKED BY: [Redacted]
BUILDING CONSULTANT: [Redacted]

FINAL DATE: [Redacted]
JOB NUMBER: [Redacted]

DRAWING NUMBER
A-6
OF 6 SHEETS