



FRONT ELEVATION
NOT TO SCALE

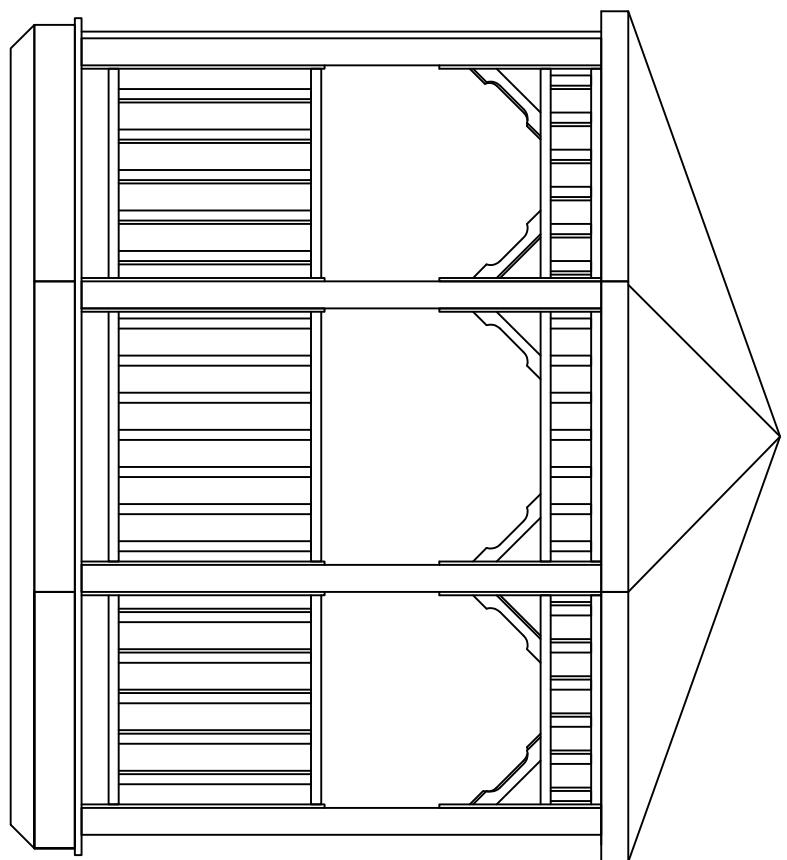


SIDE ELEVATION
NOT TO SCALE

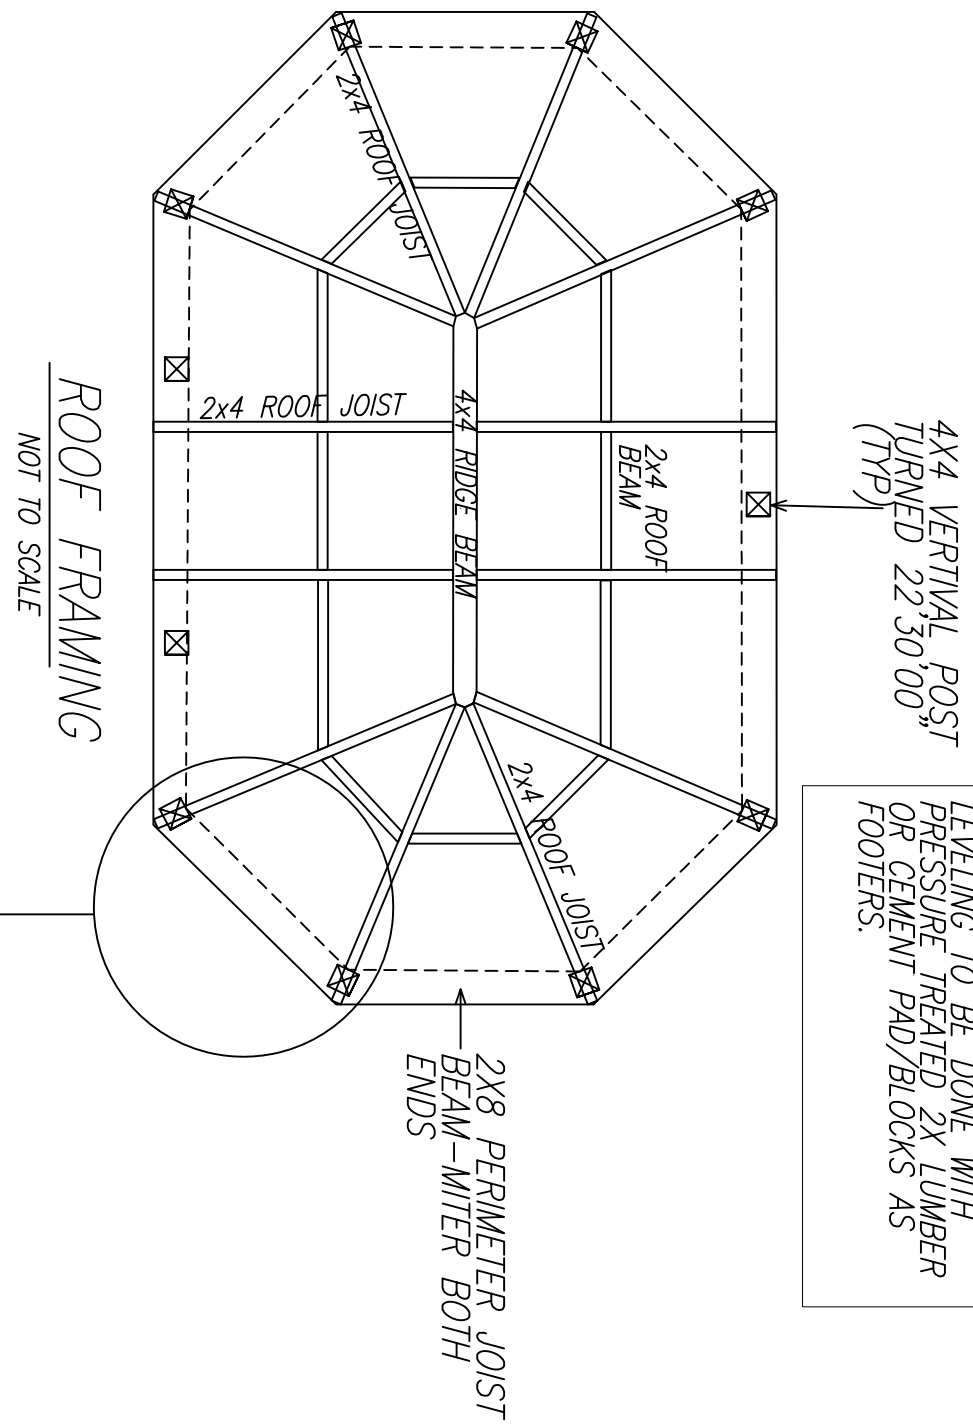


4x4 VERTICAL POST
TURNED 22.50°00'
(TYP)

LEVELING TO BE DONE WITH
PRESSURE TREATED 2x LUMBER
OR CEMENT PAD/BLOCKS AS
FOOTERS.


ROOF FRAMING
NOT TO SCALE

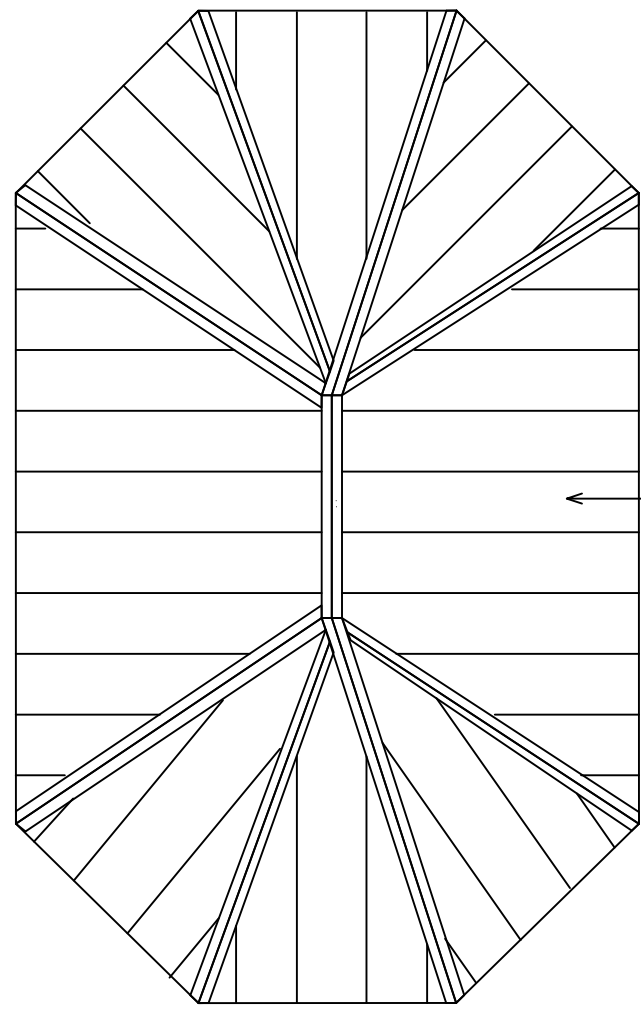


ROOF DECKING
NOT TO SCALE

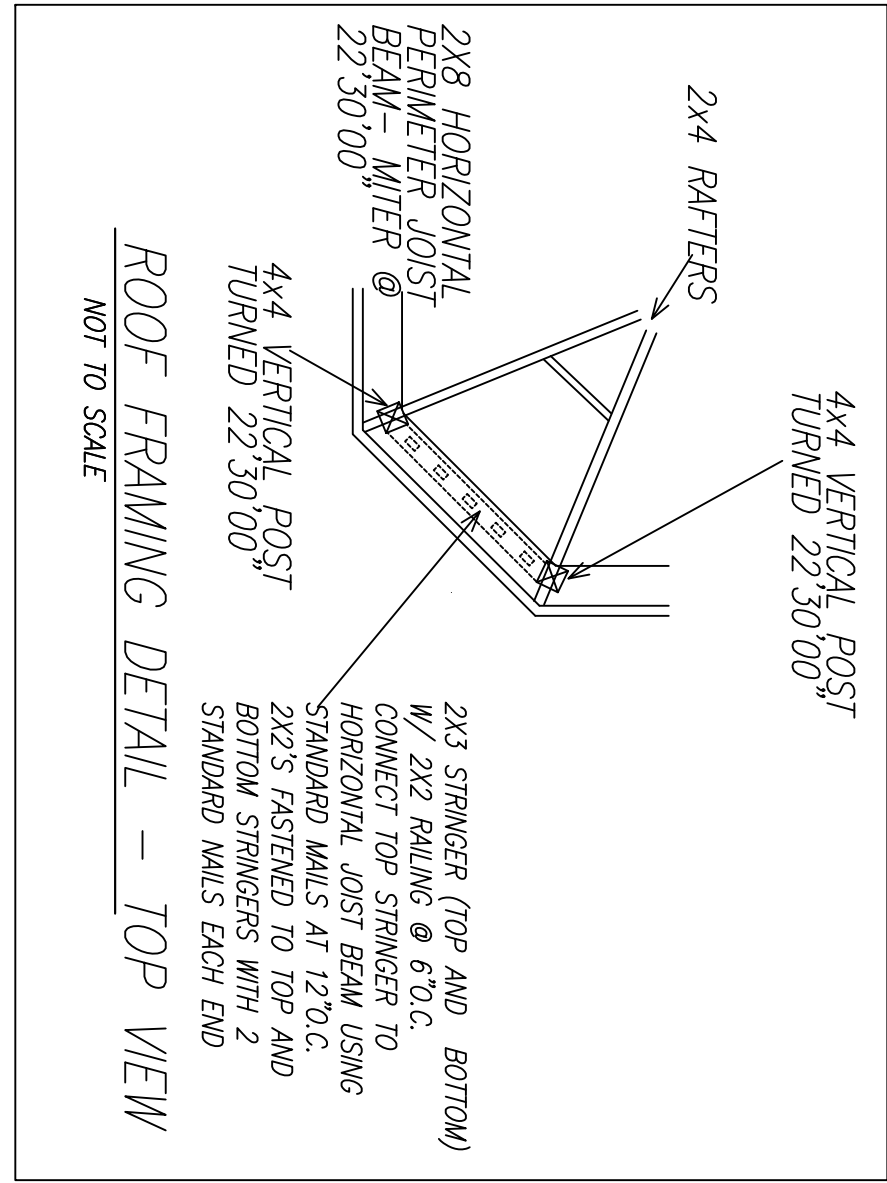

ROOF FRAMING DETAIL – TOP VIEW
NOT TO SCALE

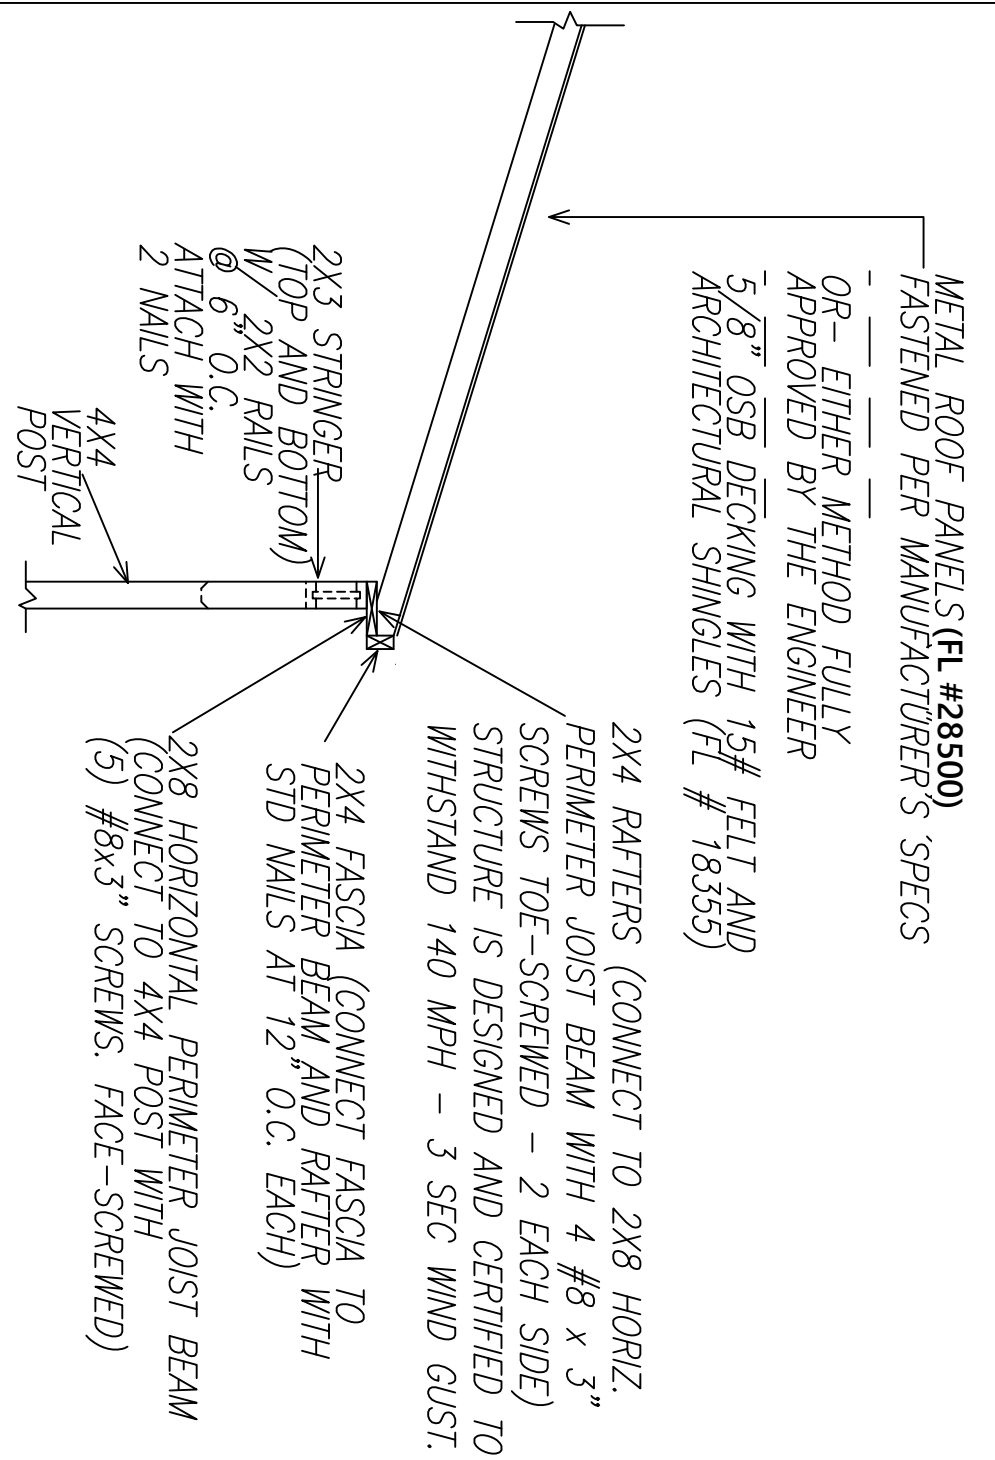


ROOF FRAMING DETAIL – SIDE VIEW
NOT TO SCALE

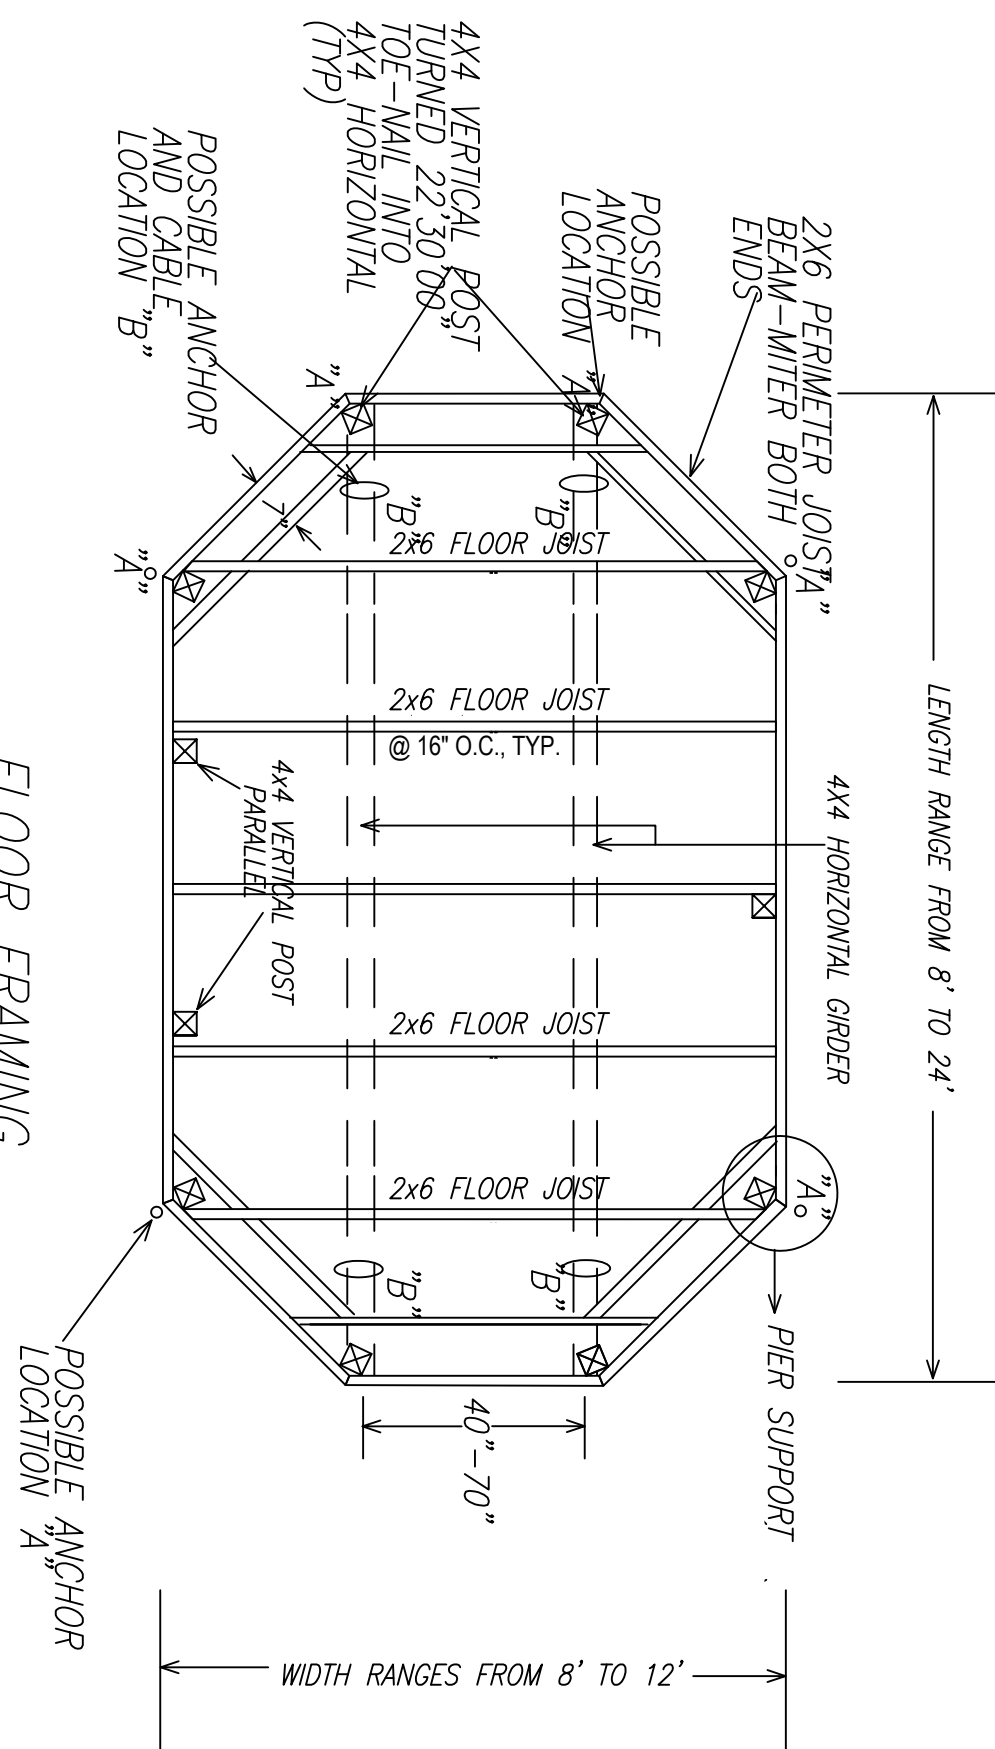


FLOOR FRAMING
NOT TO SCALE


ANCHOR NOTE: STRUCTURE SHALL BE
ANCHORED IN A MINIMUM OF "A" OR "B"
LOCATIONS USING LOCATIONS "A" OR "B"

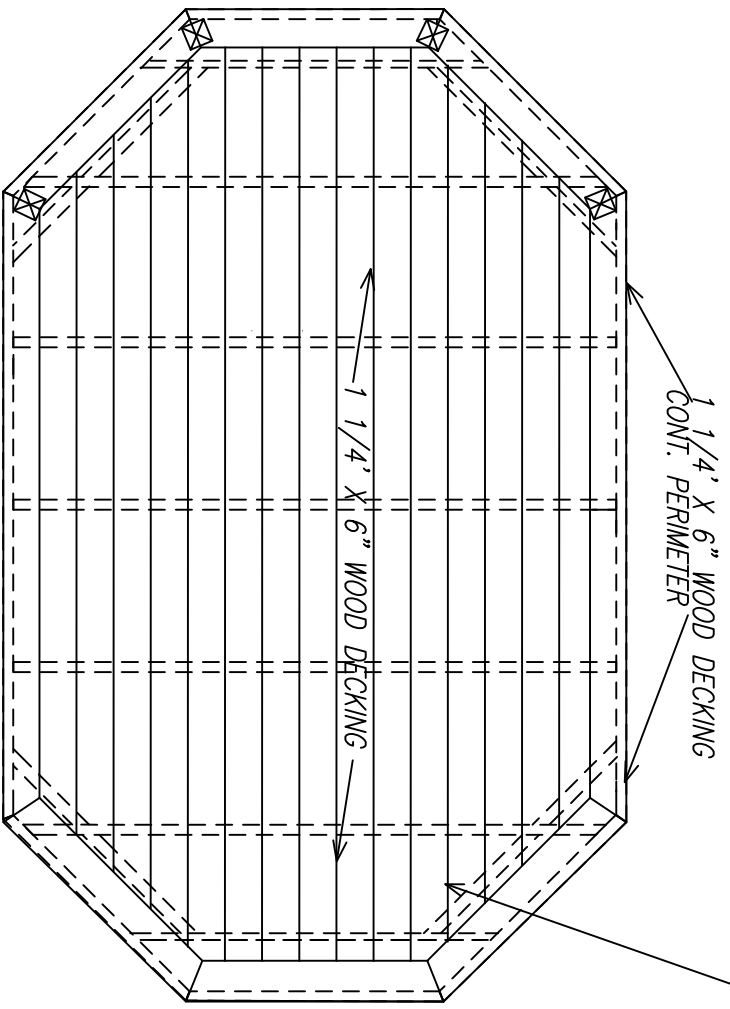


FLOOR DECKING
NOT TO SCALE

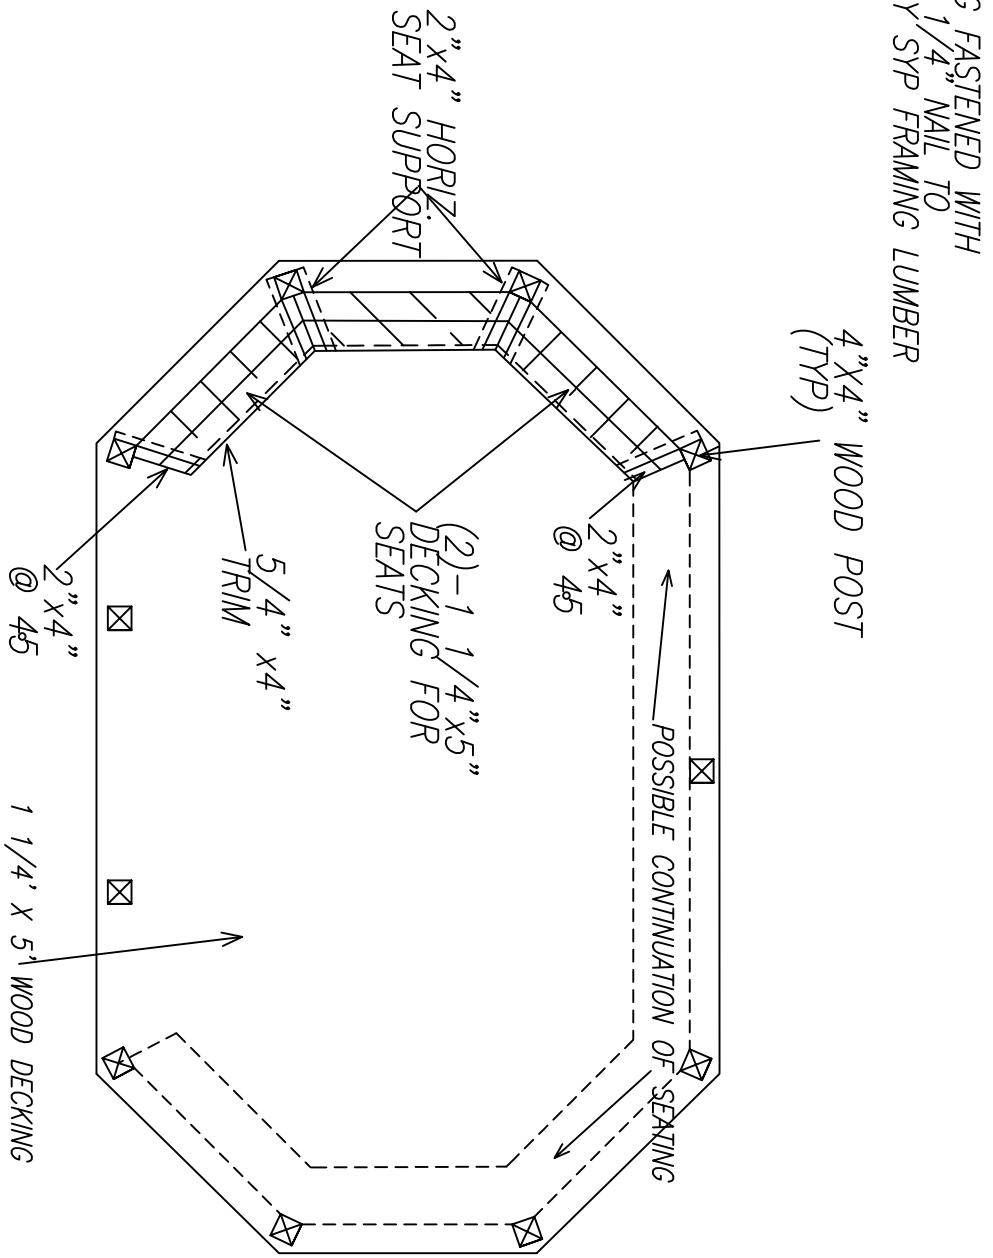


BENCH CONSTRUCTION
NOT TO SCALE

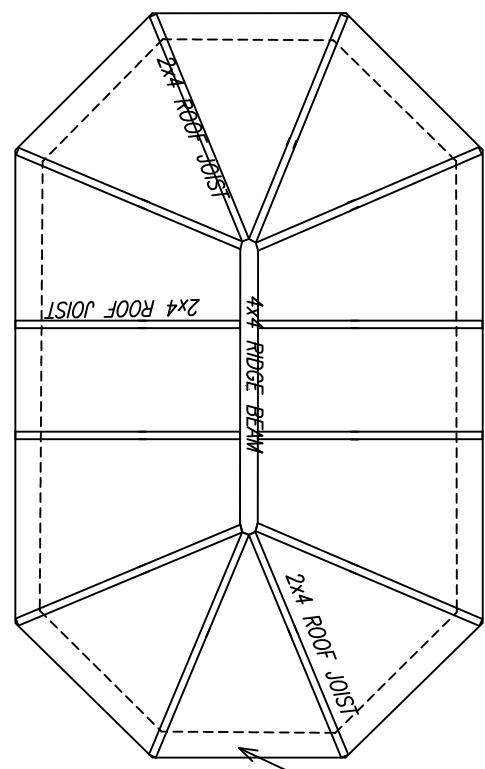


DOUBLE ROOF FRAMING (OPTIONAL)
NOT TO SCALE

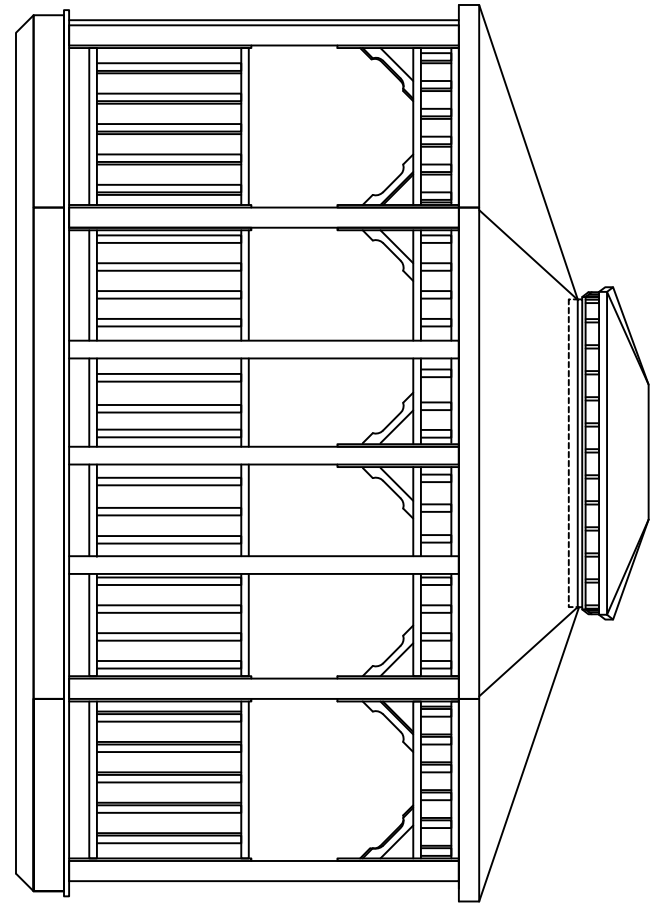


FRONT ELEVATION (W/ OPTIONAL DOUBLE ROOF)
NOT TO SCALE

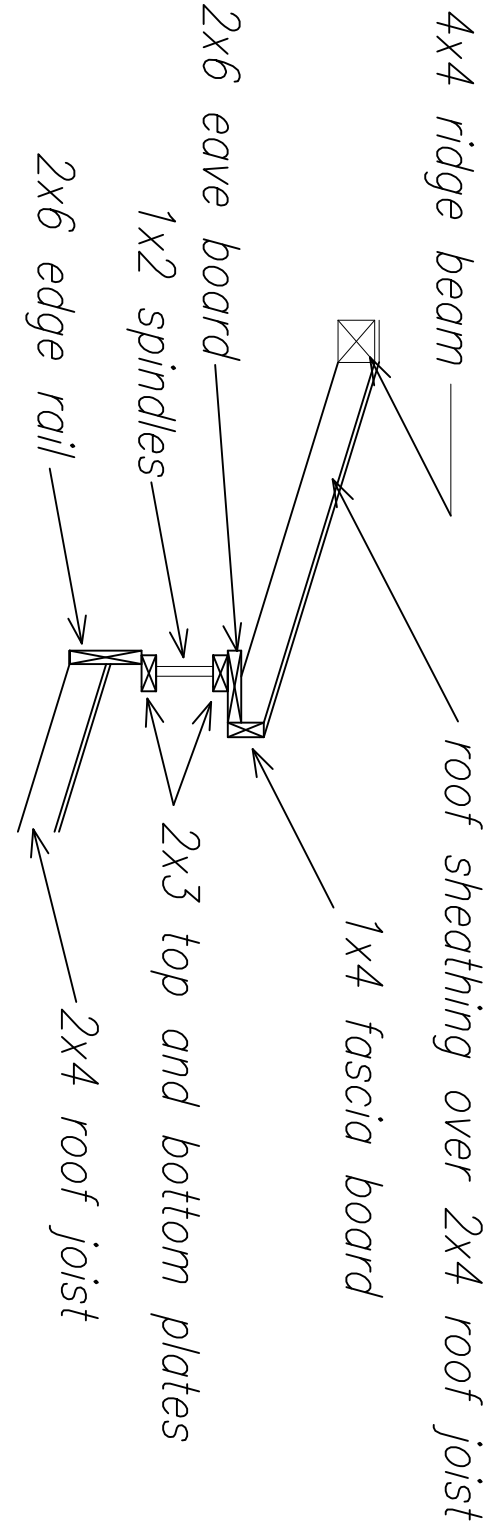

ROOF DETAIL (DOUBLE ROOF)
NOT TO SCALE

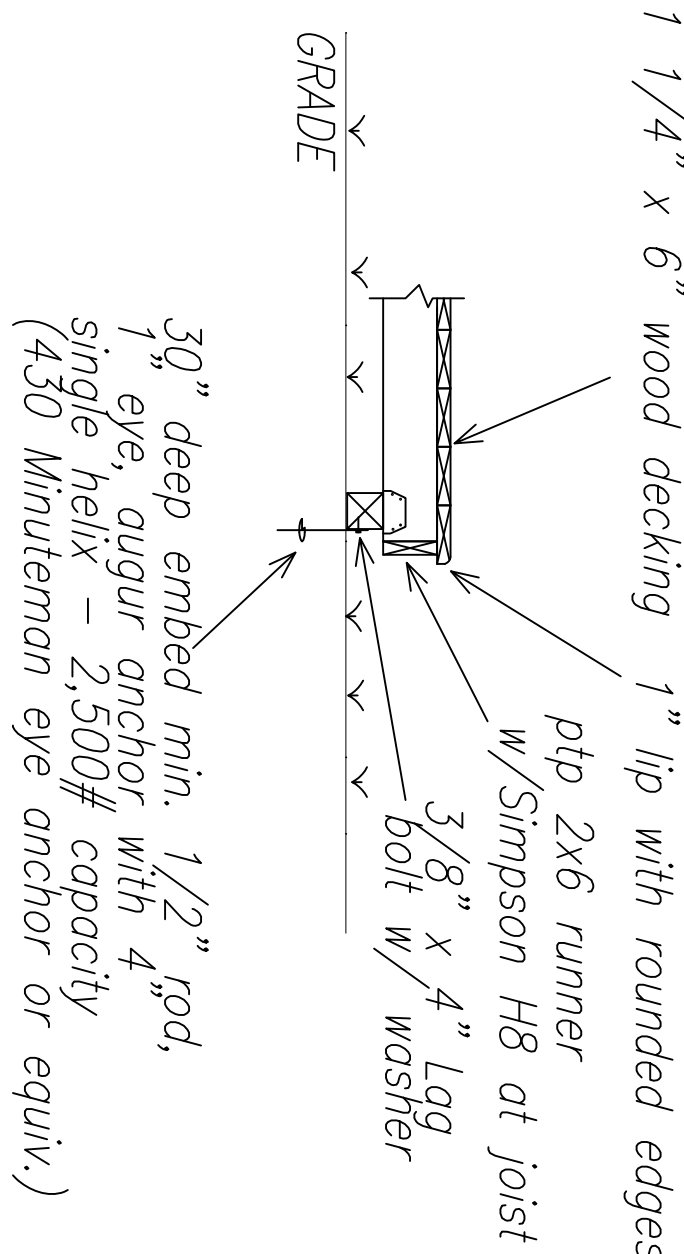

FLOOR JOIST FRAMING DETAIL
NOT TO SCALE

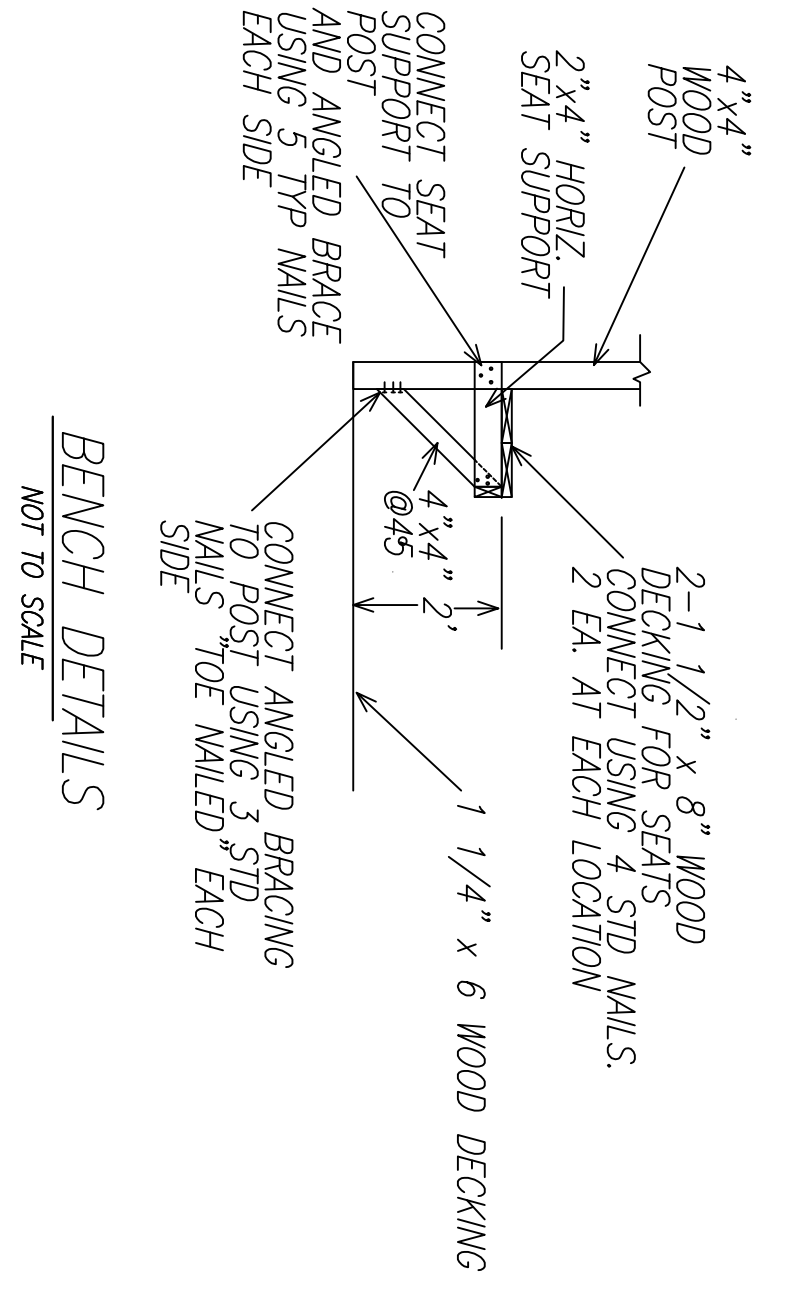

BENCH DETAILS
NOT TO SCALE

GAZEBO SIZES RANGE FROM 8'x8' TO
12' X 24' ALL CUTS AND ASSEMBLIES
SHOULD BE SIZED ACCORDINGLY.

DESIGN CRITERIA		ASCE 7-22
BUILDING CODE: 2023	FL BUILDING CODE: 8TH ED.	
LIVE LOAD TO FRAMES	20 PSF	
COLLATERAL LOAD	0 PSF	
SNOW LOAD	0 PSF	
WIND LOAD (3 SEC GUST)	140 MPH (V-BASIC)	
WIND IMPORTANCE FACTOR	1.0	
WIND EXPOSURE	B	
FLOOR LIVE LOAD	60 PSF	
UNENCLOSED STRUCTURE FACTOR	0.55	

CLIENT:
BRUCE CORBITT
2322 PARK RD
PEARSON, GA 31642

FILE NAME:
GAZEBO DESIGNS

SHEET

C-1

PROJECT:
WOOD RESOURCES
8'x8' TO 12'x24' OCTAGON
GAZEBO DESIGNS

DATE: 10-2-19
SCALE: AS NOTED
DRAWN BY: LK



ARTHUR L. KAY
5521 TERRAIN DE GOLF DR.
N. MIAMI, FL 33157
813-270-0030
1-5-24