

OWNER:

MMG FORT WHITE, LLC
201 S. CENTRAL AVE.
SUITE 305
SAINT LOUIS, MO 63105
314-862-0011

TENANT:

DOLLAR GENERAL CORPORATION
100 MISSION RIDGE
GOODLETTSVILLE, TN
615-855-4000

Description

Date

Rev.

Reflected Ceiling Plan

Fort White Dollar General Renovation
DOLLAR GENERAL

7255 US HWY 27
Fort White, FL

THE CONTRACTOR SHALL VERIFY ALL DIMENSIONS AT THE SITE AND PROMPTLY NOTIFY THE ARCHITECT IN WRITING OF ANY DISCREPANCIES.

ALL DRAWINGS AND SPECIFICATIONS ARE THE PROPERTY OF THE ARCHITECT AND SHALL BE USED ONLY ON THE JOB DESIGNATED. COPYRIGHT 2012


THE LAW OF PROHIBITS ANY AND ALL ALTERATIONS TO THIS DRAWING OR DOCUMENT BY ANY PERSON, UNLESS ACTING UNDER THE DIRECTION OF A LICENSED ARCHITECT. ANY SUCH ALTERATIONS SHALL BE NOTED, SEALED, AND SIGNED BY THE ALTERING ARCHITECT IN ACCORDANCE WITH THE REQUIREMENTS OF THE LAW

Project number 12043

Date 20 June, 2012

Drawn by

A-400

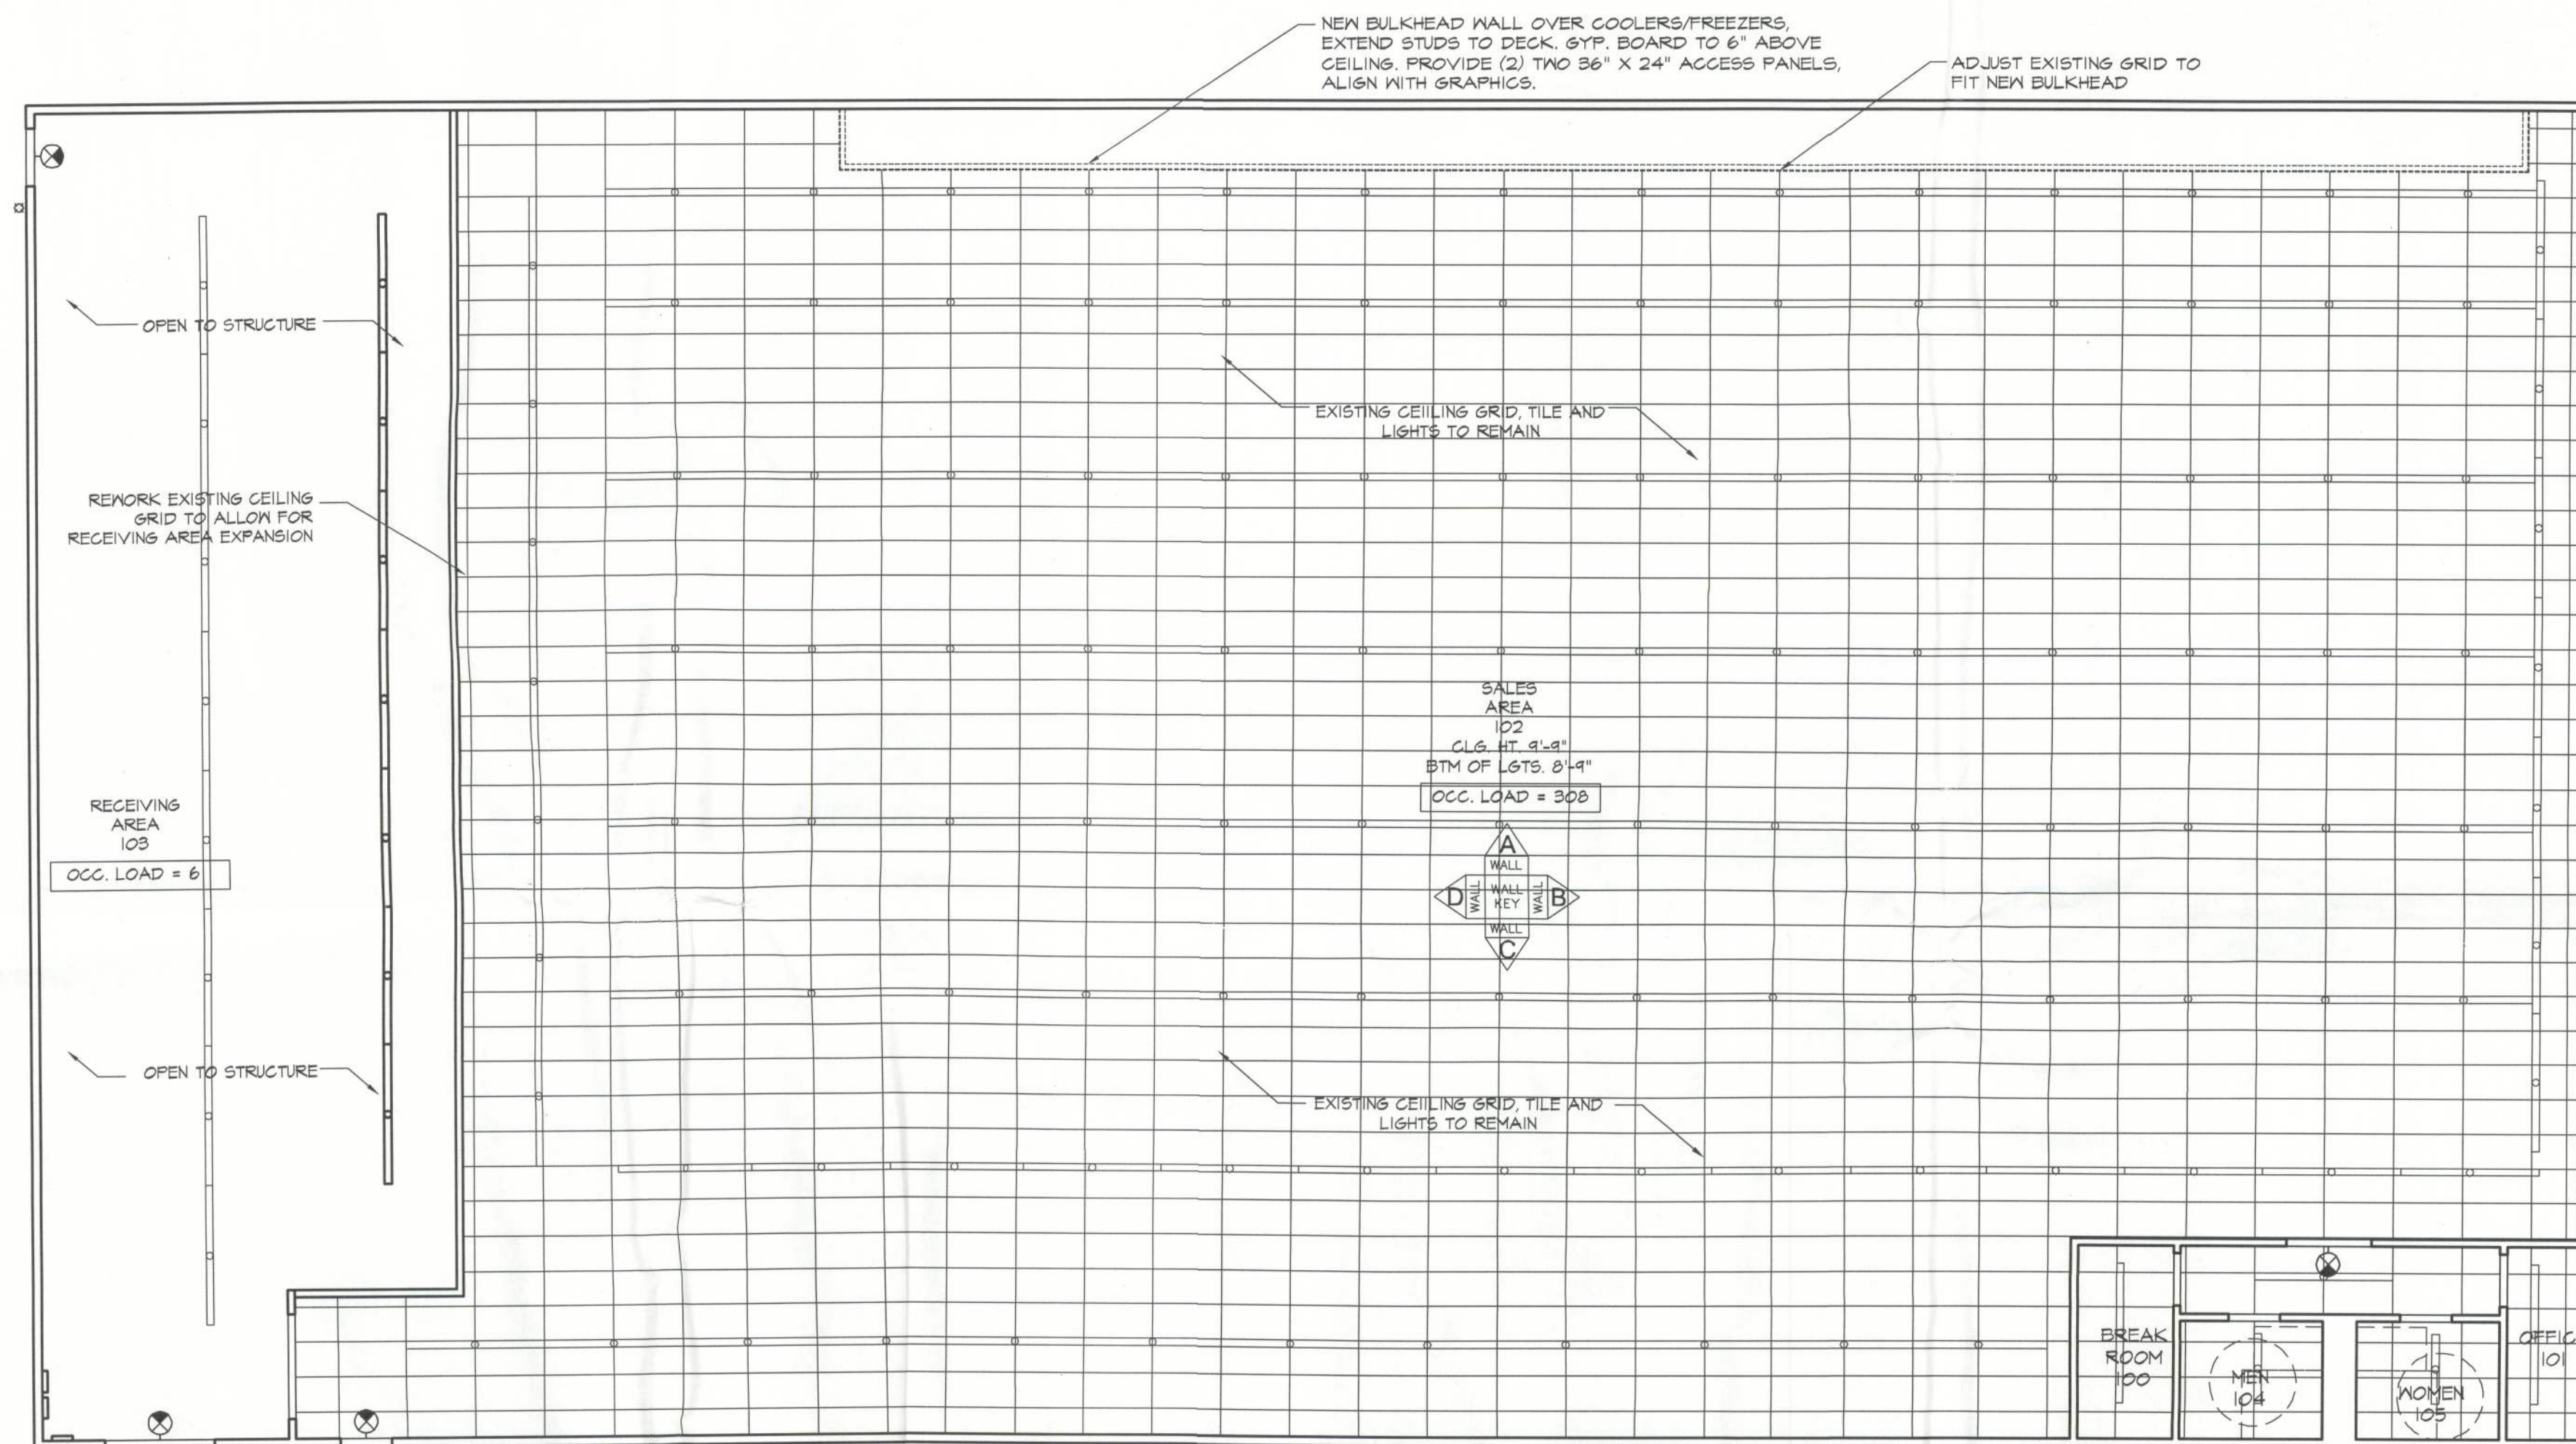

REFLECTED CEILING PLAN

SCALE: 1/8" = 1'-0"

CEILING PLAN NOTES

1. REFLECTED CEILING PLAN IS ISSUED TO INDICATE DESIGN INTENT ONLY. NO LOADS OR CIRCUITRY ARE CALCULATED OR IMPLIED.

CEILING PLAN LEGEND

	8' LIGHT FIXTURE		BI-DIRECTIONAL
	4' LIGHT FIXTURE		NEW CEILING GRID
	WALLPACK		EXISTING CEILING GRID
	EXISTING SPEAKER		EXISTING SPRINKLER HEAD
	EXIT LIGHT		
	EXISTING LIGHT FIXTURE		
	EXISTING RELOCATED LIGHT FIXTURE		