


Office copy

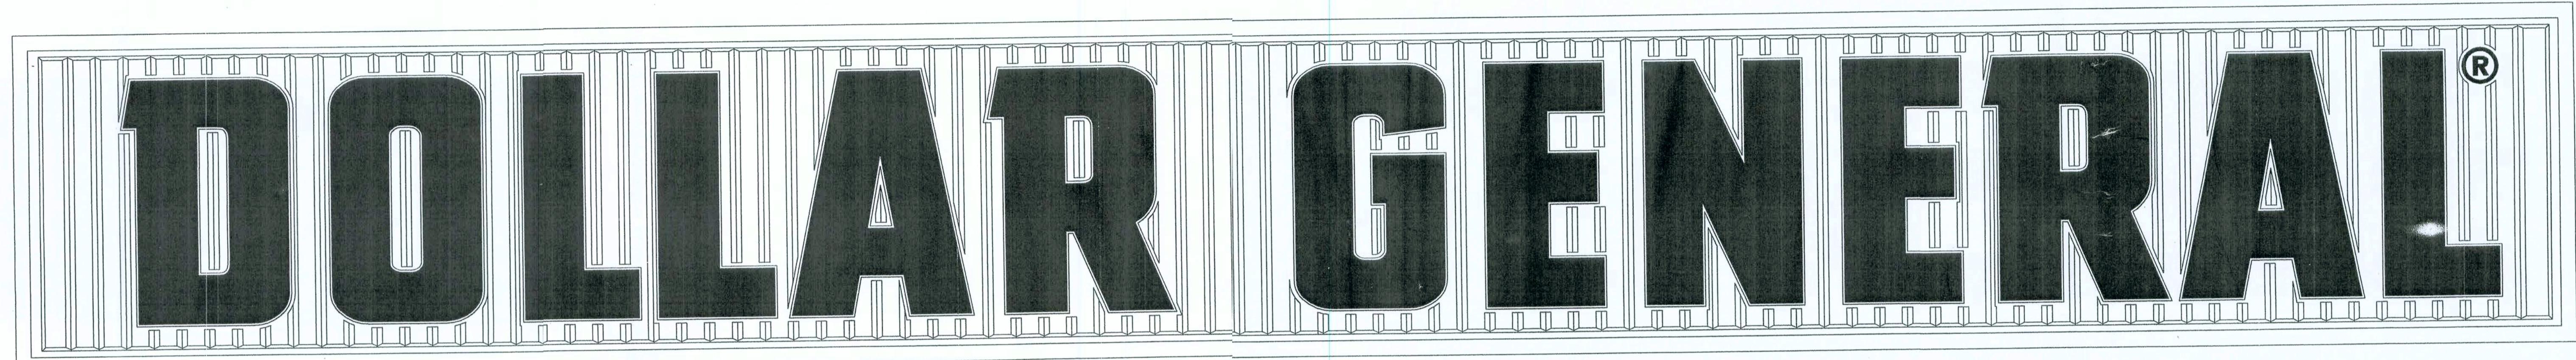

US 441 S.
LAKE CITY FLA.

BUILDING USE, CLASSIFICATION & OCCUPANCY AS PER TABLES 503 & 1003.1, FLORIDA BUILDING CODE, 2004 ED.	
BUILDING GROUP OCCUPANCY	GROUP B
TABLE 503 TYPE OF CONSTRUCTION	TYPE IV - UNPRO.
TABLE 503 AREA/HEIGHT LIMITATIONS	17.0 KSF/2 STORY
TABLE 503 AREA INCREASE:	
OCCUPANCY	
BUSINESS AREA: 1:100 SF GROSS 9764 SF / 100 = 97.6 = 98	98 OCCUPANTS

General Contractors:

Muggridge and Wimberly
Ltd. LLC

P.O. Box 111
Camilla, Georgia 31760
1-229/921-3822

New Store Facilities for:
DOLLAR GENERAL

U.S. 441, South, Lake City, Florida

These drawings, as instruments of service, are the sole property of the architect, and may not be used, copied or reproduced in part for use on other projects, without specific and individual written authority by the architect.

NICHOLAS PAUL GEISLER ARCHITECT
775 NW Broward Rd.
Lake City, FL 32055
386-735-9221
N.C.A.R.B. Certified

DATE:
15 SEP 2006
COMC:
2K644


SHEET:
CS.1
1 of 1

APPROVED
15 SEP 2006
AR0007005

Approved to Revisions
15 SEP 2006
AR0007005

OFFICE COPY

Revised 12 Dec 2006

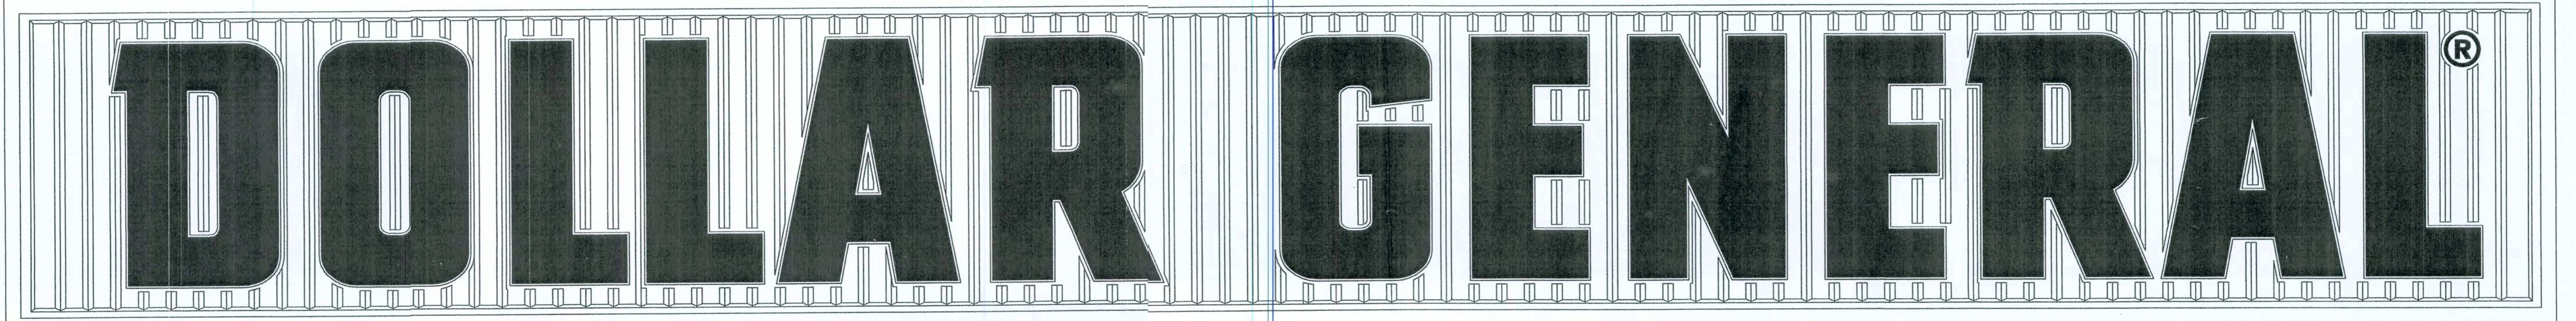

U.S. 441 S.
Lake City, Fla.

TABLE OF CONTENTS

<u>TITLE SHEET- Lake City , Fla.</u>	<u>MW-D-01</u>
<u>GENERAL NOTES</u>	<u>MW-D-02</u>
<u>FLOOR PLAN</u>	<u>MW-D-03</u>
<u>FINISH SCHEDULE</u>	<u>MW-D-04</u>
<u>ARCHITECTURAL DETAILS</u>	<u>MW-D-05</u>
<u>SCHEMATICS and CALCULATIONS</u>	<u>MW-D-06</u>
<u>ELEVATIONS and SECTIONS</u>	<u>MW-D-07</u>
<u>CEILING LIGHTING PLAN</u>	<u>MW-D-08</u>
<u>SLAB DETAILS</u>	<u>MW-D-09</u>
<u>DOOR AND FINISH SCHEDULE</u>	<u>MW-D-10</u>
<u>TYPICAL PARKING LOT DETAILS</u>	<u>MW-D-11</u>
<u>PLUMBNG DETAILS</u>	<u>MW-D-12</u>
<u>HVAC PLAN</u>	<u>MW-D-13</u>
<u>ELECTRICAL PLAN</u>	<u>MW-D-14</u>
<u>RETAIL FLOOR PLAN</u>	<u>MW-D-15</u>
<u>RETAIL ELEVATIONS</u>	<u>MW-D-16</u>
<u>RETAIL HVAC</u>	<u>MW-D-17</u>
<u>RETAIL ELECTRICAL PLAN</u>	<u>MW-D-18</u>

Building Size - 9,014 Sq. Ft. 70' Store Front
x 130' Store Depth
W/ Front Office and Restrooms
and Rear Stock Room

TITLE SHEET-Lake City, Fla 441 S.
SCALE: NTS
MUGGRIDGE and WIMBERLY LTD. LLC

REVISION:

Copyright 2006 ©
N.P. Geisler, Architect

DRAWN:
mpg

New Store Facilities for:
DOLLAR GENERAL
U.S. 441 S., Lake City, Florida

These drawings, or instruments of service, are the sole property of the architect, and may not be used, copied, or reproduced in part or for use on or incorporated within any other job without specific and individual authorization by the architect.

NICHOLAS PAUL GEISLER, Certified ■ 1756 NW Brown Rd., Lake City, FL 32055 N.C.A.R.B. Certified ■ 386-755-9021
DATE: 15 SEP 2006
COM: 2K644
SHEET: D.1
1 of 18

15 SEP 2006
AR0007005

PARKING LOT AND SITE

1. PROVIDE PARKING LOT IN GOOD CONDITION, PROPERLY STRIPED. MINIMUM OF 30 PARKING SPACES RECOMMENDED, INCLUDING A MINIMUM OF TWO (2) HANDICAP ACCESSIBLE SPACES (PROPERLY MARKED, SIGNED, AND ADA COMPLIANT).
2. PROPER ACCESS FOR DOLLAR GENERAL'S STANDARD FREIGHT TRUCKS IS REQUIRED DURING NORMAL BUSINESS HOURS. STANDARD DOLLAR GENERAL DELIVERY TRUCK INCLUDES A 53' TRAILER BEING PULLED BY A SLEEPER CAB SEMI-TRUCK. PROVIDE WIDE RADIUS CURVES ON ALL ENTRIES AND EXITS. HEAVY DUTY PAVING RECOMMENDED FOR TRUCK PATHS.
3. RECOMMEND PROTECTION FOR ELECTRIC, GAS, AND WATER METERS THAT ARE IN POTENTIALLY HAZARDOUS LOCATIONS.
4. CONTRACTOR WILL COMPLETE ALL SITE WORK, LANDSCAPING, PAVING, DETENTION AND REMOVAL OF DEBRIS.
5. PROVIDE AND INSTALL SPLASH BLOCKS AT ALL DOWN SPOUT LOCATIONS.

REST ROOM(S)

1. PROVIDE ADA QUALIFIED REST ROOM(S). LOCAL CODES MAY REQUIRE MORE STALLS THAN SHOWN ON PLANS.
2. PARTITION WALLS FOR REST ROOMS ARE TO BE 8' HIGH WITH A 3' X 6'-8" HOLLOW CORE DOOR - FINISHED AND PAINTED ON BOTH SIDES. DOOR TO BE EQUIPPED WITH A DOOR CLOSURE AND HARDWARE THAT LOCKS ON CLOSURE AND OPENS FROM OUTSIDE OF REST ROOMS WITH A KEY.
3. PROVIDE AND INSTALL A TEN GALLON WATER HEATER (OR LARGER IF REQUIRED BY CODE).

SALES FLOOR, OFFICE AND REST ROOM FINISHES

1. WALLS: FINISHED GYPSUM BOARD WITH ALL JOINTS TAPE (OR OTHER FINISHED MATERIAL), PAINTED WITH SHERWIN WILLIAMS PRO MAR 400 (LATEX SEMI-GLOSS), PRODUCT # B31W404 (PREMIXED, SHELF STOCKED ITEM). COLOR NAME: ANTIQUE WHITE, OR COMPARABLE PRODUCT.
2. TRIM - DOORS, DOOR FRAMES, WINDOW FRAMES, COLUMNS: PAINTED WITH SAME PRODUCT AS ABOVE.
3. FLOORS: AZROCK BRAND, COMMERCIAL GRADE, VINYL FLOOR TILE (PRODUCT NO. V-824, 3/32" SESAME) OR EQUIVALENT. STANDARD BLACK RUBBER BASE IS USED FOR OFFICE, REST ROOM(S), HALLWAY AND SALES AREA AND WITHIN 30" OF CORNERS, DOORS, AND OBSTRUCTIONS.
4. CEILINGS: SUSPENDED, 2' x 4' ACOUSTICAL TILE IN AN EXPOSED GRID SYSTEM AT 10' AFF.
5. STOREFRONT DOORS: TWO DOUBLE OR SINGLE ACTION 3' X 7', ALUMINUM FRAME, FULL GLASS DOORS CENTERED TO SALES AREA SPACE. MATCHING ALUMINUM "BUMPERS" ON BOTH SIDES OF DOORS AT 23" AFF.

H.V.A.C.

1. REAR, SIDE, OR ROOF MOUNTED SYSTEM (REAR SLAB MOUNT PREFERRED), WITH COMPLETE DUCTWORK CONFORMING TO ASHRAE SPECIFICATIONS IN SALES, STOCKROOM AREAS AND BATHROOMS.
2. REFER TO PAGE D.13 OF THESE PLANS FOR SIZING REQUIREMENTS.
3. RETURN AIR VENTS TO BE LOCATED IN THE CEILING OR IN THE WALL AT 7'-6" AFF TO THE BOTTOM OF THE VENT.
4. THERMOSTATS MOUNTED NEAR ENTRY DOORS AS SHOWN ON PLANS, OR LOCATED ABOVE THE STOCKROOM DOOR FRAMES, OR MOUNT WITHIN 12" OF CASED OPENING.
5. PACKAGED H.V.A.C. SYSTEMS ARE PREFERRED.

ELECTRICAL SERVICE AND PHONE WIRING

1. ALL EXPOSED WIRING SHALL BE CONTAINED IN CONDUIT OF PROPER SIZE.
2. ALL WIRING SHALL CONFORM TO LOCAL, STATE, AND FEDERAL CODES.
3. SERVICE IS TO BE 400 AMP OR LARGER IF REQUIRED BY CODE.
4. REFER TO PAGE D.06 FOR SUGGESTED ELECTRIC PANEL LAYOUT.
5. TIMER AND PHOTOCELL COMBINATION INSTALLED FOR CANOPY LIGHTS, BUILDING SIGN, PARKING LOT LIGHTS AND PYLON SIGN. REFER TO PAGE D.06 FOR WIRING SCHEMATIC FOR TIMER AND PHOTOCELL COMBINATION.
6. POWER POLE - WITH TWO 20-AMP DEDICATED GROUND CIRCUITS AND ONE STANDARD 20-AMP CIRCUIT IS REQUIRED AT THE REGISTER AREA. TWO INDIVIDUAL POWER POLES ARE ACCEPTABLE, HOWEVER, ONE IS PREFERRED.
 - ALL DEDICATED RECEPTACLES INDICATED BY AN "ORANGE" PLUG.
7. CUSTOM BUILT POWER POLE ASSEMBLY AVAILABLE FROM D&P CUSTOM LIGHTS & PRODUCTS INC. PHONE # (615) 350-7800, 7111 COCKRILL BEND INDUSTRIAL ROAD, NASHVILLE, TN 37209
8. ELECTRIC PANEL TO BE LABELED CORRECTLY AND IN LEGIBLE PRINT (INK ONLY).
9. LINE #1 - THREE RJ-11 JACKS. LOCATED IN OFFICE, STOCKROOM, AND AT REGISTER. 24 GA, CAT 5, 4-PAIR TWISTED WIRE ONLY. USE BLUE AND BLUE / WHITE WIRES. HOOK TO LINE #1 TERMINAL IN RJ-11 JACK. HOME RUN TO D-MARC LABEL AS "PHONE" AT THE DESTINATIONS AND AT D-MARC.
10. SEE SCHEMATIC ON PAGE D.06 FOR DIAGRAM. SEE PAGE D.03 FOR INSTALLATION LOCATIONS AND EXPLANATIONS.
11. OUTLETS FOR COOLERS AND FREEZERS ARE POSITIONED AS SHOWN ON DRAWINGS. VERIFY FINAL LOCATION BEFORE INSTALLATION.
 - PLUG "X" AND "Y" - TWO 20 AMP BREAKERS TO BE USED FOR TWO 110V OUTLETS. EACH OF THESE UNITS DRAWS 12 AMPS
 - PLUG "W" - ONE 230V OUTLET NEMA #L14-20P 4 PRONG TWIST LOCK. UNIT DRAWS 16 AMPS
12. EXTERIOR PHONE LINES TO BE IN RIGID CONDUIT.
13. NO EXTERIOR MAIN POWER DISCONNECT.
14. SINGLE PHASE IS ACCEPTABLE.

Fire Walls

WALL BETWEEN SALES FLOOR and STOCK ROOM TO BE FIRE RATED AT 2 HOURS.
WALL BETWEEN DOLLAR GENERAL and RETAIL STORE TO FIRE RATED AT N/A HOURS.

LIGHTING

1. SITE / PARKING LOT LIGHTING: ADEQUATE POLE AND/ OR WALL LIGHTING FOR NIGHT VISION AROUND ENTRY, PARKING AND DUMPSTER PAD AREAS (MINIMUM OF TWO FOOT-CANDLES IS SUGGESTED). RECOMMENDED LIGHTING: POLE LIGHTS MOUNTED ON 25' POLES WITH 1,000 WATT METAL HALIDE HEADS. WALL PACKS ARE 400-WATT METAL HALIDE HEADS. TIMER AND PHOTOCELL COMBINATION USED FOR PARKING LOT LIGHTS. SEE PAGE D.06 FOR SCHEMATIC. NOTE: ADDITIONAL WALL PACKS ARE OFTEN A GOOD SUBSTITUTE FOR THE MORE EXPENSIVE LIGHT POLES.
2. CANOPY LIGHTING: HUBBELL MODEL NO. TC232T (8' STRIP LIGHT, 120 VOLT WITH FOUR LAMPS, SUFFICIENT FOR COLD WEATHER UP TO -20°). TIMER AND PHOTOCELL COMBINATION USED FOR CANOPY LIGHTS.
3. INTERIOR LIGHTING UTILIZES THE FOLLOWING ITEMS:
 - 8' LIGHT FIXTURE: LIGHT FIXTURE - LITHONIA MODEL NO.: TC 1 32 120 OSISP BALLAST - MODEL NO.: QT 2X32 / 120 PLUS LIGHT TUBES - SYLVANIA MODEL NO.: F032/84/XP
 - 4' LIGHT FIXTURE: LIGHT FIXTURE - LITHONIA MODEL NO.: C 1 32 120 OSIS BALLAST - MODEL NO.: QT 1X32 / 120 IS LIGHT TUBES - SYLVANIA MODEL NO.: F032/84/XP
- PERIMETER LIGHTING PARALLELS THE SALES AREA WALLS NO CLOSER THAN 3'-0" AND NO MORE THAN 4'-6" TO MATCH THE CEILING GRID.
- ALL FIXTURES SUSPENDED FROM CEILING GRID AT 9' TO 10' AFF.
- INTERIOR ROWS OF LIGHTS RUN PERPENDICULAR TO THE STOREFRONT.
- PARALLEL ROWS OF FIXTURES CAN NOT EXCEED 8' SPACING MORE THAN THREE TIMES. SPACING MUST NEVER EXCEED 10'. PLACE LARGER SPACING OF LIGHTS IN THE MIDDLE OF STORE.
- ONE CIRCUIT PER ROW. NIGHT LIGHTS TO HAVE IT'S OWN DEDICATED CIRCUIT.
4. OFFICE, REST ROOM(S), ETC.: XP LIGHTS AS DESCRIBED ABOVE.
5. NIGHT LIGHTING: INCLUDES THREE LIGHT FIXTURES IN CENTER ROW OF SALES AREA AND AT LEAST ONE FIXTURE NEAR ELECTRIC PANELS AND EMERGENCY EXIT DOOR IN STOCKROOM. ADDITIONAL LIGHT FIXTURES MAY BE REQUIRED TO PROVIDE MINIMAL LIGHTING FROM ENTRY TO ELECTRICAL BREAKER PANEL.
6. EMERGENCY / EXIT SIGNS AND LIGHTS: INSTALL EMERGENCY LIGHTS AND EXIT SIGNS THROUGHOUT THE BUILDING IN COMPLIANCE WITH ALL APPLICABLE CODES.

STOCKROOM AREA

1. TWO EXTERIOR METAL CLAD 3' X 7' RECEIVING DOORS WITH PANIC HARDWARE (AN ALARMED EMERGENCY RELEASE MECHANISM) AND VIEWER. WHERE ALLOWED BY CODE, SINGLE DOOR PANIC HARDWARE CAN BE USED WITH DETEX BRAND DOOR LOCK TO SECURE THE DOOR WHEN NOT IN USE. (DETAIL ON SHEET D.04)
2. RECEIVING DOOR REQUIRES AN EXTERIOR LIGHT AND BUZZER BUTTON (BUZZER RINGS ON INSIDE FOR ACCESS).
3. INTERIOR DEMISING STOCKROOM WALL TO HAVE GYPSUM BOARD - OR OTHER FINISHED MATERIAL - EACH SIDE, TAPE. DO NOT PAINT STOCKROOM SIDE OF DEMISING WALL - UNLESS REQUIRED BY CODE.
4. STOCKROOM TO SALES AREA DOORS - ONE SET OF DOUBLE DOORS FOR 6' X 7" CASED OPENING, USE FIRE RATED DOORS.
5. PROVIDE A 4' x 6' PLYWOOD SURFACE LOCATED IN THE STOCK ROOM FOR THE ELECTRICAL PANELS, PHONE EQUIPMENT, LIGHT TIMERS, ETC.
6. ONE ELECTRICAL OUTLET LOCATED ON THE PLYWOOD SURFACE, AND ONE LOCATED 6" FROM THE EDGE OF THE STOCKROOM DOOR (ON STOCKROOM SIDE). BOTH OUTLETS ARE LOCATED 30" AFF.
- * 7. PROVIDE AND INSTALL A MOP SINK IN THE STOCKROOM AREA OR IN THE MEN'S REST ROOM

DOLLAR GENERAL SIGNS

1. BUILDING SIGNS: PROVIDE CONDUIT FROM ELECTRICAL PANEL TO THE CENTER OF THE SIGN CANOPY. THE CONDUIT IS TO BE 1" AND HAVE ONE SET OF 10/2 WIRE WITH GROUND AND A 20-AMP BREAKER AT THE PANEL. BUILDING CANOPY MUST BE SUFFICIENTLY BUILT TO SUPPORT THE DOLLAR GENERAL SIGN. 2 QTY. 10/2 WIRE WITH GROUND AND 2 QTY. 20 AMP CIRCUITS REQUIRED IF THE LEASE SPECIFIES A 5'-0" X 40'-0" BUILDING SIGN OR 24" LETTER SET OR LARGER.
2. PYLON SIGNS: PROVIDE CONDUIT FROM ELECTRICAL PANEL TO LOCATION OF THE PYLON SIGN BASE. BURY CONDUIT UNDER PARKING AREA. THE CONDUIT IS TO BE 1" AND HAVE ONE SET OF 10/2 WIRE WITH GROUND AND A 20-AMP BREAKER AT THE PANEL.
3. FINAL ELECTRICAL CONNECTIONS FOR SIGN TO BE COMPLETED AFTER SIGNS ARE INSTALLED.
4. TIMERS AND PHOTOCELL COMBINATION ARE USED FOR ALL EXTERIOR SIGNS.
5. SEE CHART AT RIGHT FOR SIGN SPEC'S.

SIDEWALK

1. FRONT SIDEWALK TO BE THE WIDTH OF THE BUILDING AND A DEPTH OF 8'.
2. SIDEWALK CURB IS 6" HIGH.
3. HANDICAP ACCESSIBLE AS PER ADA REQUIREMENTS RECOMMENDED (RAMP IS 7' WIDE AND CENTERED IN FRONT OF ENTRY DOORS).
4. IF PARKING IS ADJACENT TO STOCKROOM SIDE OF BUILDING, A 42" SIDEWALK - OR LARGER IF REQUIRED BY CODE - IS RECOMMENDED TO PROTECT THE BUILDING. A GUARD RAIL IS AN ACCEPTABLE SUBSTITUTE IF IT DOES NOT IMPEND UPON PARKING REQUIREMENTS OR WALKING AREA.

DUMPSTER PAD

1. 18' X 18' CONCRETE PAD LOCATED NEAR THE FREIGHT DOOR AS PER PROTOTYPE PLANS.
2. PROPER ACCESS FOR SANITARY TRUCKS TO DUMPSTER PAD TO BE PROVIDED.

FIRE WALLS

1. SEE SHEET D.07 FOR DETAILS.



DRAWN:
RPG

New Store Facilities for:
DOLLAR GENERAL, Lake City, Fla.
U.S. 441 South
These drawings, as furnished or otherwise, are the sole property of the architect, and may not be used, copied or reproduced in part or in whole, or incorporated within any other plan, without specific and individual authorization by the architect.

D
NICHOLAS PAUL GEISLER ARCHITECT
N.C.A.R.B. Certified
1718 NW Brown Road
Lake City, FL 32055
Phone: (386) 755-9021

DATE:
15 SEP 2006
COMING:

2K644

SHEET:
D.2
2 OF 18

M
15 SEP 2006
AR0007005

BOX SIGNS	
SIZE	AMPS / WATTS
3' x 23"	2.5 AMPS / 292 WATTS
3'-9" x 26"	5.0 AMPS / 584 WATTS
5' x 40"	10 AMPS / 1168 WATTS
1' x 4'	0.70 AMPS / 65 WATTS

INDIVIDUAL LETTERS	
SIZE	WARM CLIMATE AMPS COLD CLIMATE AMPS
18" LTRS	30MA - 7.88 AMPS 60MA - 15.75 AMPS
24" LTRS	30MA - 7.88 AMPS 60MA - 15.75 AMPS
30" LTRS	30MA - 9.75 AMPS 60MA - 19.00 AMPS
36" LTRS	30MA - 12.00 AMPS 60MA - 24.00 AMPS

PYLON SIGNS	
SIZE	AMPS / WATTS
4' x 8'	1.7 AMPS / 198 WATTS
5' x 10'	3.4 AMPS / 396 WATTS
6' x 16'	5.0 AMPS / 584 WATTS

GENERAL NOTE Lake City, Fla. 441 S.
SCALE: NTS
15 SEP 2006
MUGGRIDGE and WIMBERLY LTD.LLC

KEYED FLOOR PLAN NOTES:

- 1 METAL OR WOOD STUDS @ 16" O.C., WITH ONE LAYER GYPSUM BOARD. PROVIDE A FIRE RATED WALL IF REQUIRED BY CODES. FINISH TO ROOF DECK.
- 2 H.C. ACCESSIBLE ELECTRIC DRINKING FOUNTAIN.
- 3 MOP SINKS AND BROOM HOLDER FRP 4'-0" A.F.F.
- 4 MC CUE CART AND BUMPER GUARDS 4" A.F.F.
- 5 BROOM FINISH CONCRETE SIDEWALK.
- 6 A.D.A. COMPLIANT H.C. RAMP WITH YELLOW PAINTED SIDES TO H.C. PARKING STALLS.
- 7 STRIPE FLOOR FOR DESIGNATED EGRESS PATH (PAINT YELLOW).
- 8 42" GRAB BARS PER ADA .

- 9 36" GRAB BAR PER ADA .
- 10 STOREFRONT WINDOW SYSTEM BRONZE FINISH.
- 11 ALIGN METAL STUDS AT INTERIOR FACE OF COLUMN. AT EXTERIOR WALL COVER WITH (1/2" MIN. OR MEET CODE REQUIREMENT FOR AREA) OR GYPSUM BOARD AND INFILL WITH R-11 BATT INSULATION WITH VAPOR BARRIER.
- 12 SHEATHING BOARD (SIZE AS REQUIRED) .
- 13 CONCRETE SLAB WITH 6x6xW1.4 WELDED WIRE MESH (OR EQUAL). OVER POLYETHYLENE VAPOR BARRIER (MIN. 6 MIL THICK) OVER CRUSHED STONE BASE.
- 14 SPLIT FACE BLOCK PAINTED TO MATCH MTL. PANEL

ALIGN FACE OF BLOCK WITH STEEL GRIT. OR BRICK FACIA AS APPROVED BY D.G.S.
METAL SIDING.

LINE #1 WILL HAVE 3 (qty.) RJ-11 JACKS. ONE AT FIRST REGISTER, SECOND IN THE OFFICE, AND THIRD WITHIN 12" OF THE STOCKROOM DOOR. LABEL AS PHONE. BLUE & BLUE/WHITE

NOTE:
ALL 3 PHONE JACKS REQUIRE A SEPARATE 24 ga. CAT 5, 4 PAIR HOME RUN TO D-MARC.

REVISION:



Copyright 2006 © N.P. Geissler, Architect

DRAWN:

RP8

New Store Facilities for:
DOLLAR GENERAL
U.S. 441 South, Lake City, Florida

The drawings on instruments of service are the sole property of the architect and may not be used, copied or reproduced in part for use on or incorporated within any other job without specific and written authorization by the architect.

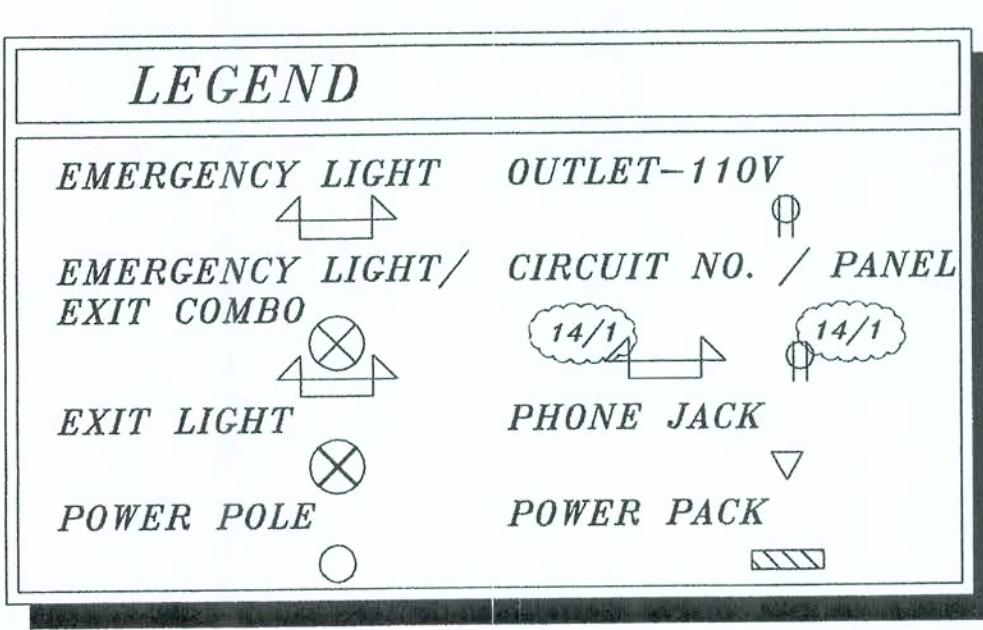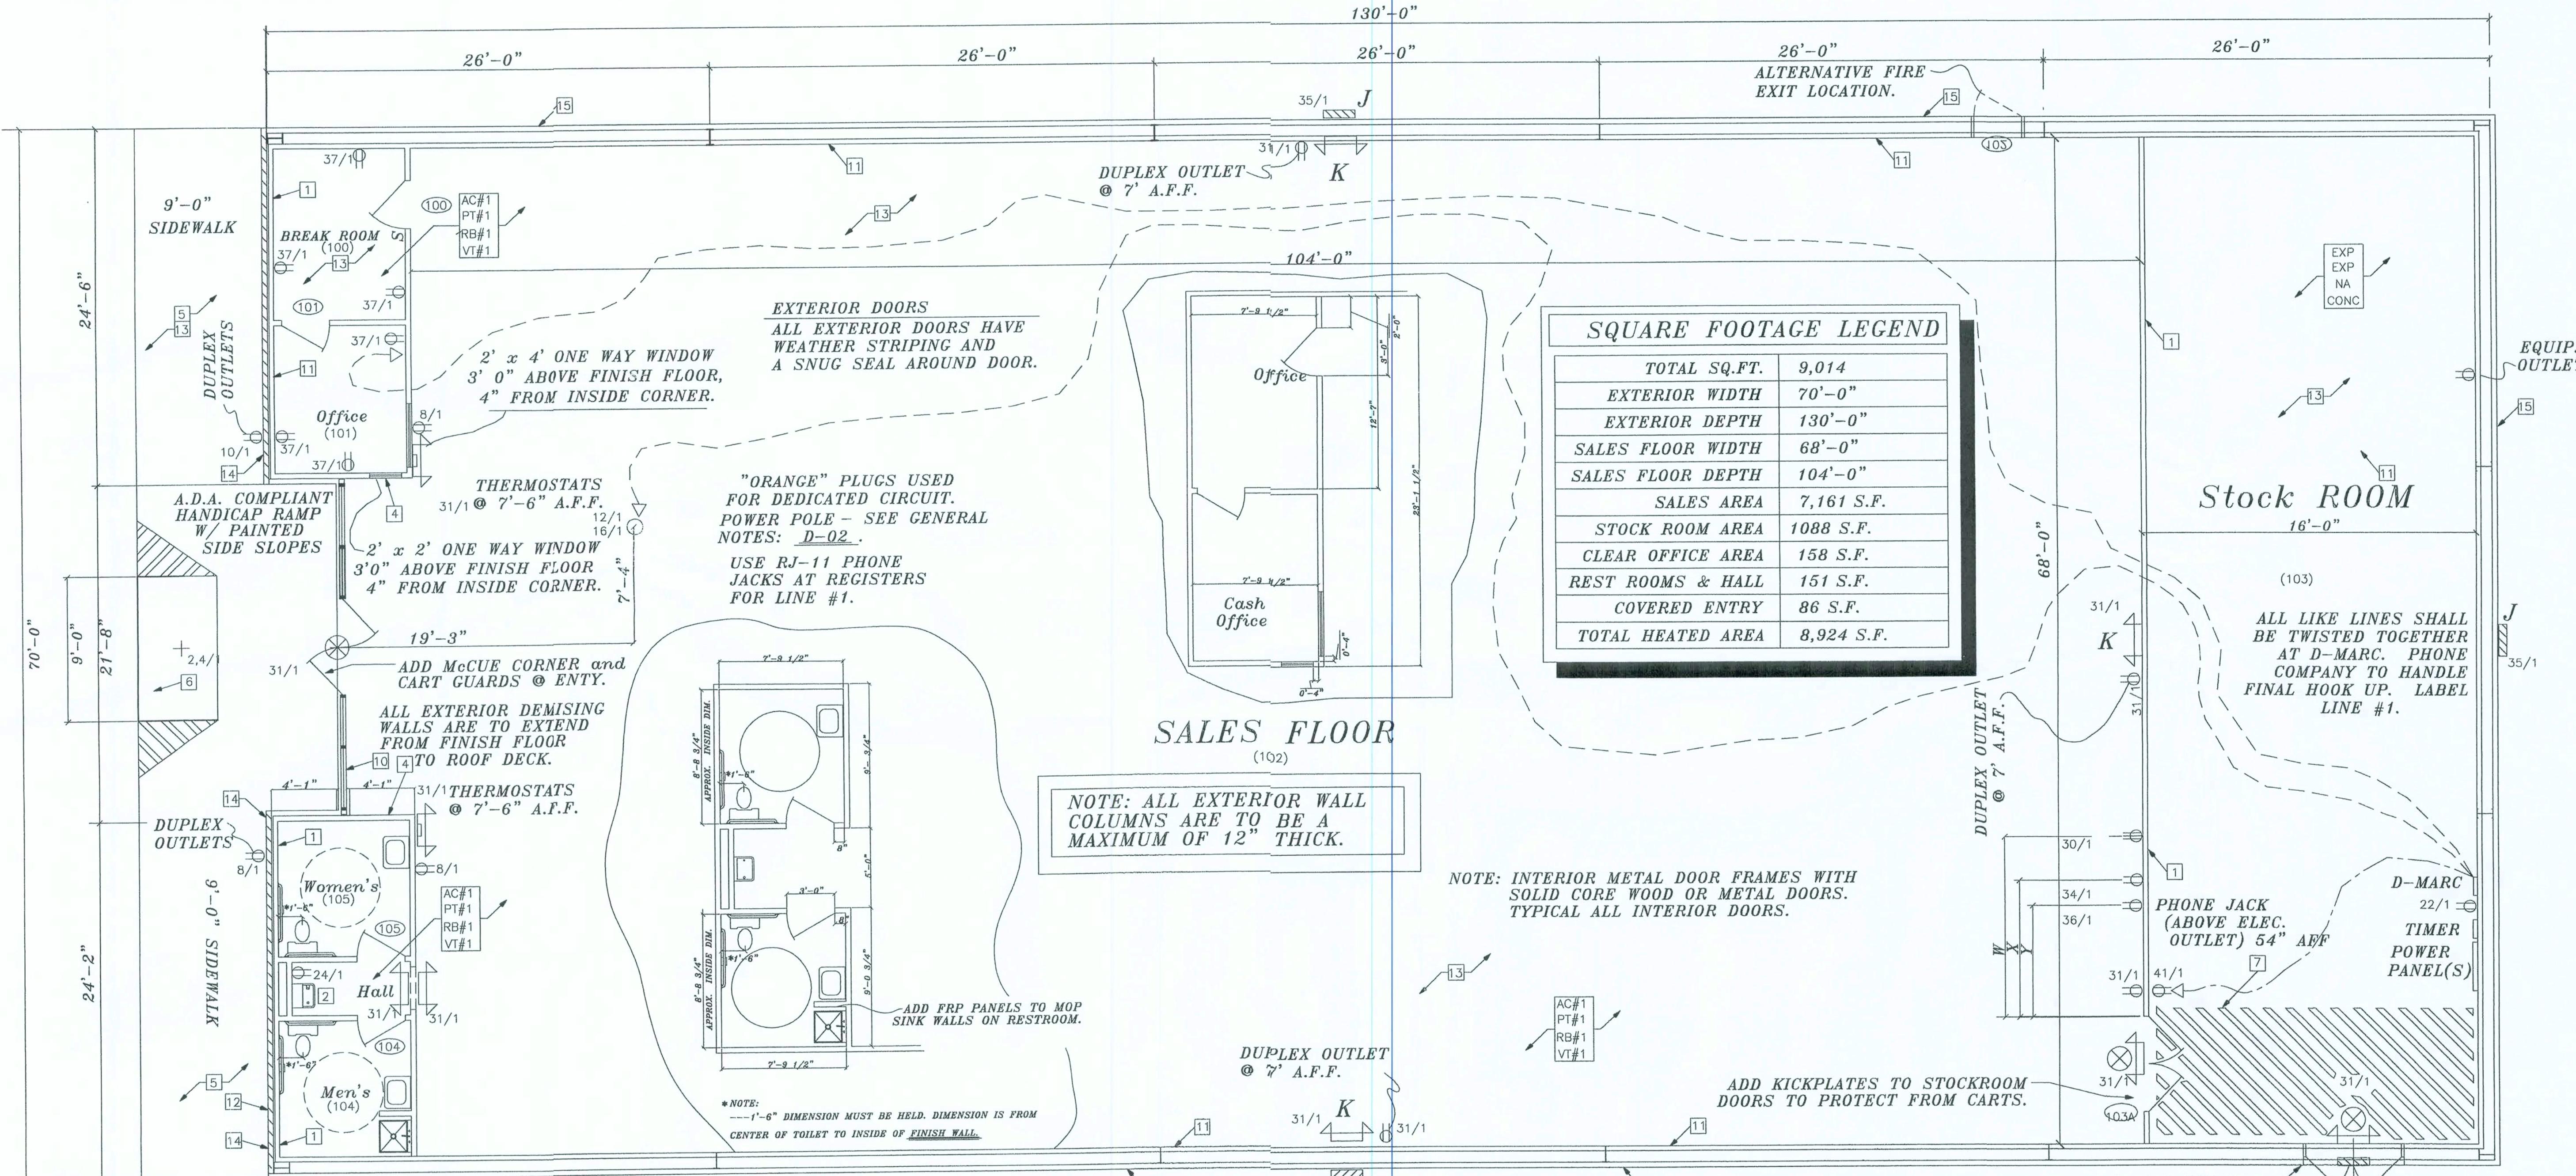

COOLER/ FREEZER OUTLET LOCATION	
B.T.S.	
PLUG "W"	FROM WALL OR DOOR EDGE
230v	
NEMA #L1420	
4 PRONG TWIST LOCK	15'-0"
110 v.	9'-0"
PLUG "X"	
110 v.	4'-0"

CONVENTIONAL NOTE: ALL PLUGS ARE 5'-0" FROM REAR WALL LOCATED IN FLOOR OR DROPPED FROM CEILING.

LIGHT SPECS	
J	= 400 WATT METAL HALIDE HEADS OR EQUAL
K	= HUBBELL PEG-12-2R61, 2 HEAD EMERGENCY LIGHT OR EQUAL
L	= HUBBELL PWC-RW-L9, 2 HEAD EMERGENCY LIGHT / EXIT COMBO UNIT OR EQUAL
M	= HUBBELL PWC-RW-L9, LESS HEADS, EXIT SIGN OR EQUAL

APPROXIMATE ELECTRICAL LOCATIONS FOR FREEZERS AND COOLERS.

VERIFY EXACT LOCATION BEFORE INSTALLATION.

FLOOR PLAN Lake City, Fla. 441 S.
SCALE: NTS
MUGGRIDGE and WIMBERLY LTD.LLC

NOTE: REQUIRES A 2" DOOR VIEWER WITH A VIEWING ANGLE OF 180° OR GREATER






N3
NICHOLAS PAUL GEISLER ARCHITECT
1755 NW Broward Rd.
Ft. Lauderdale, FL 33305
386-725-9121

DATE:
15 SEP 2006

COMM:
2K644

SHEET:
D.3
3 of 18





15 SEP 2006
AR0007005

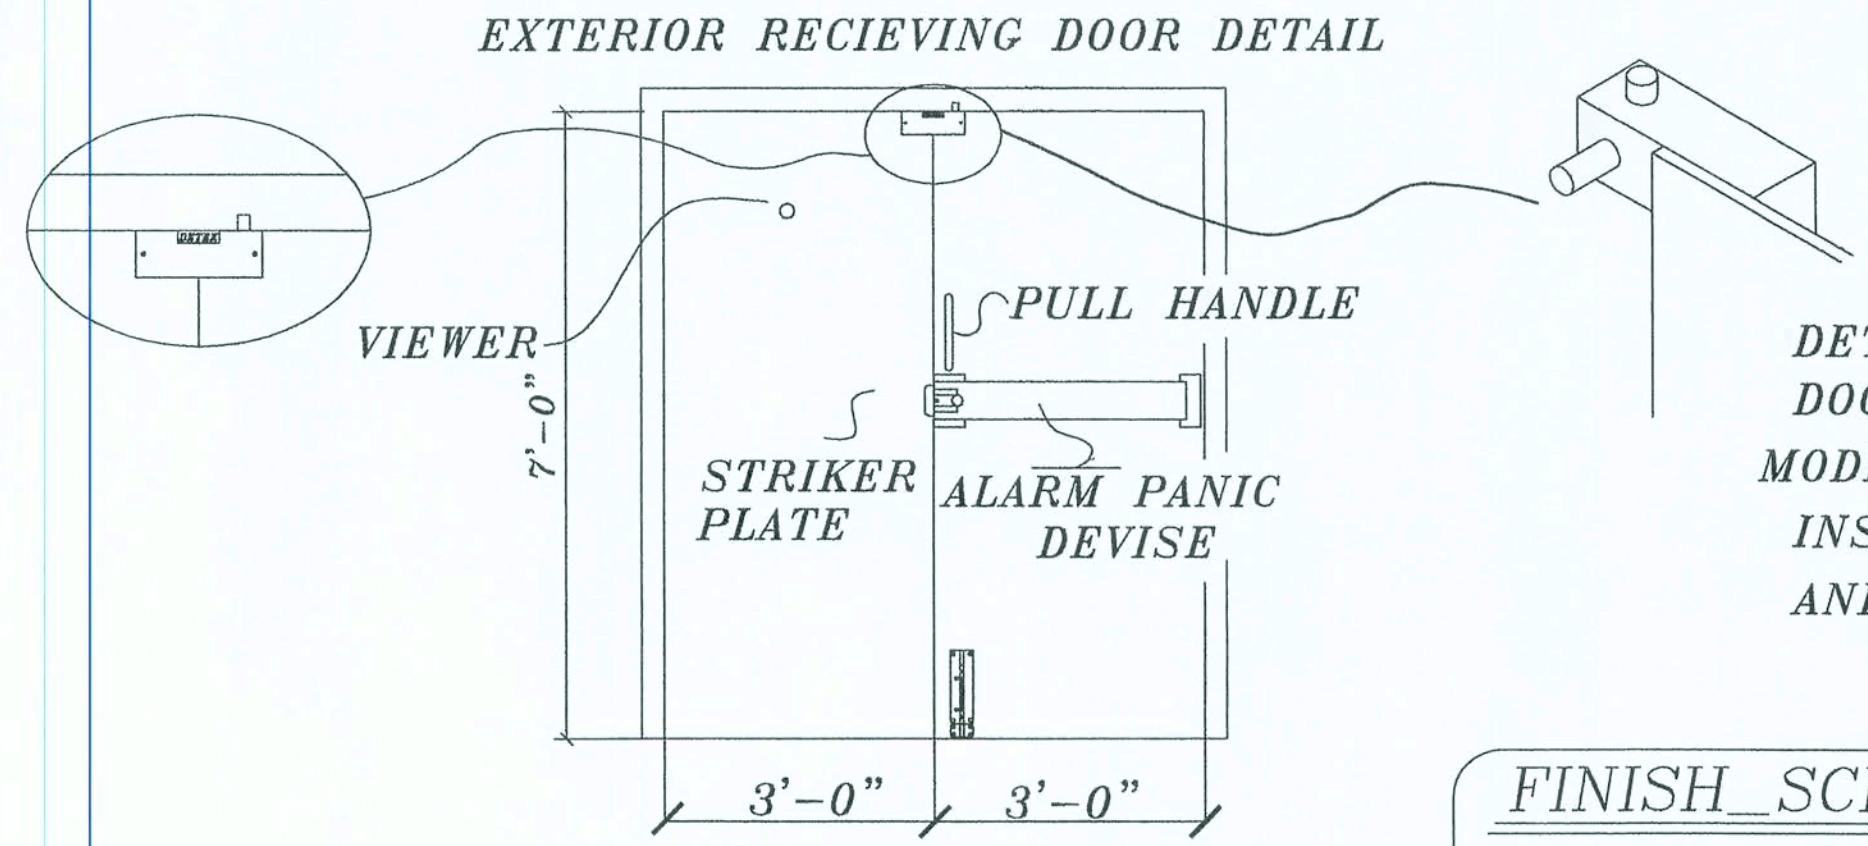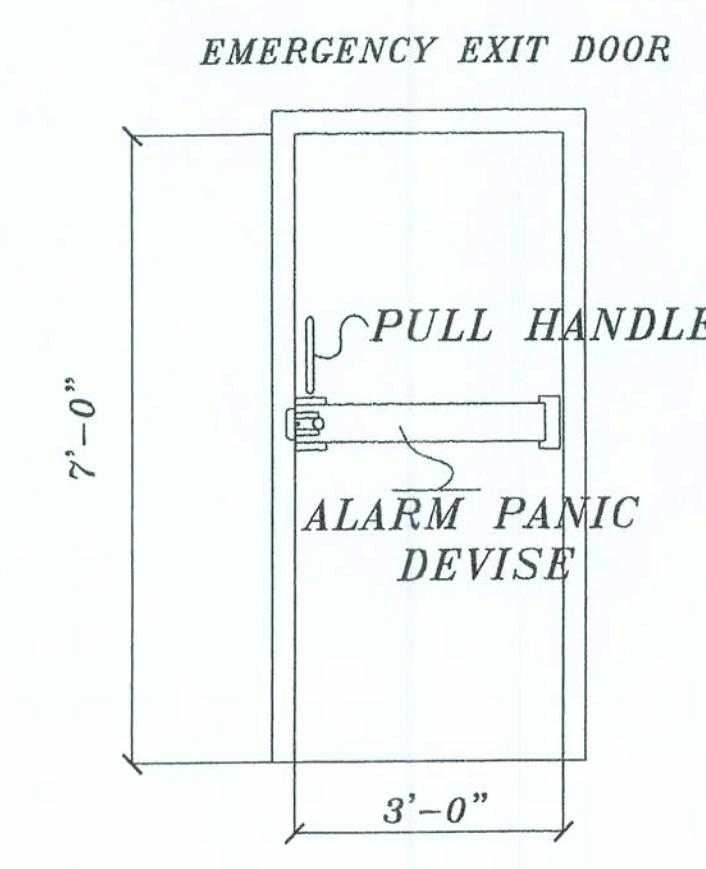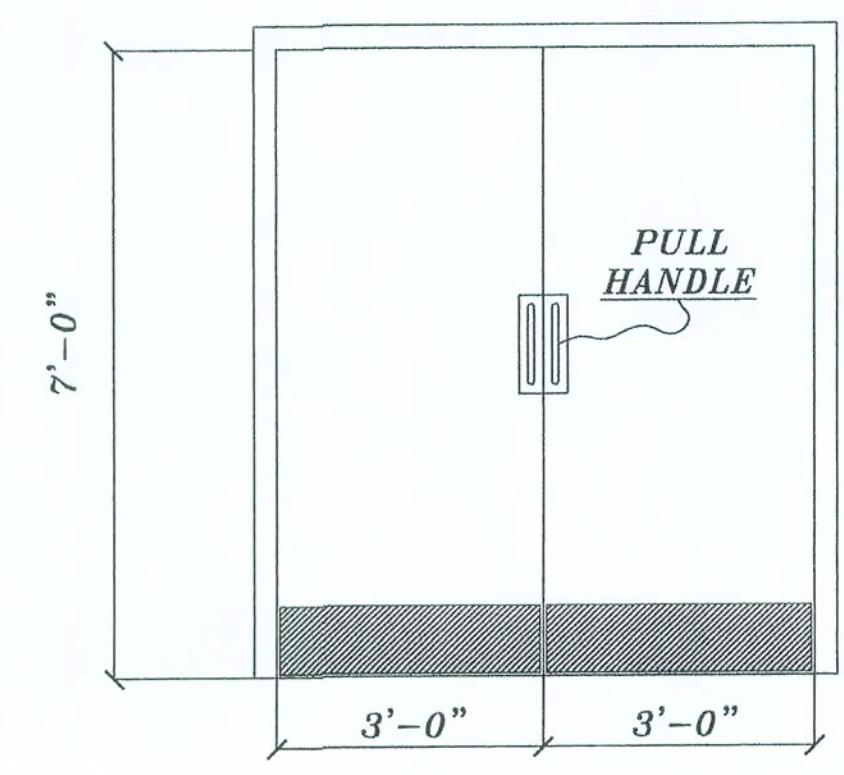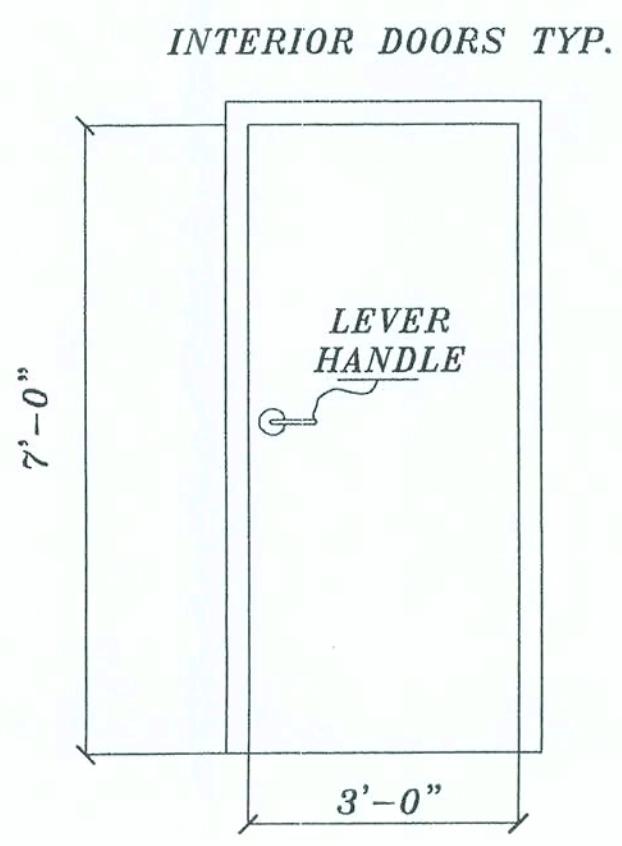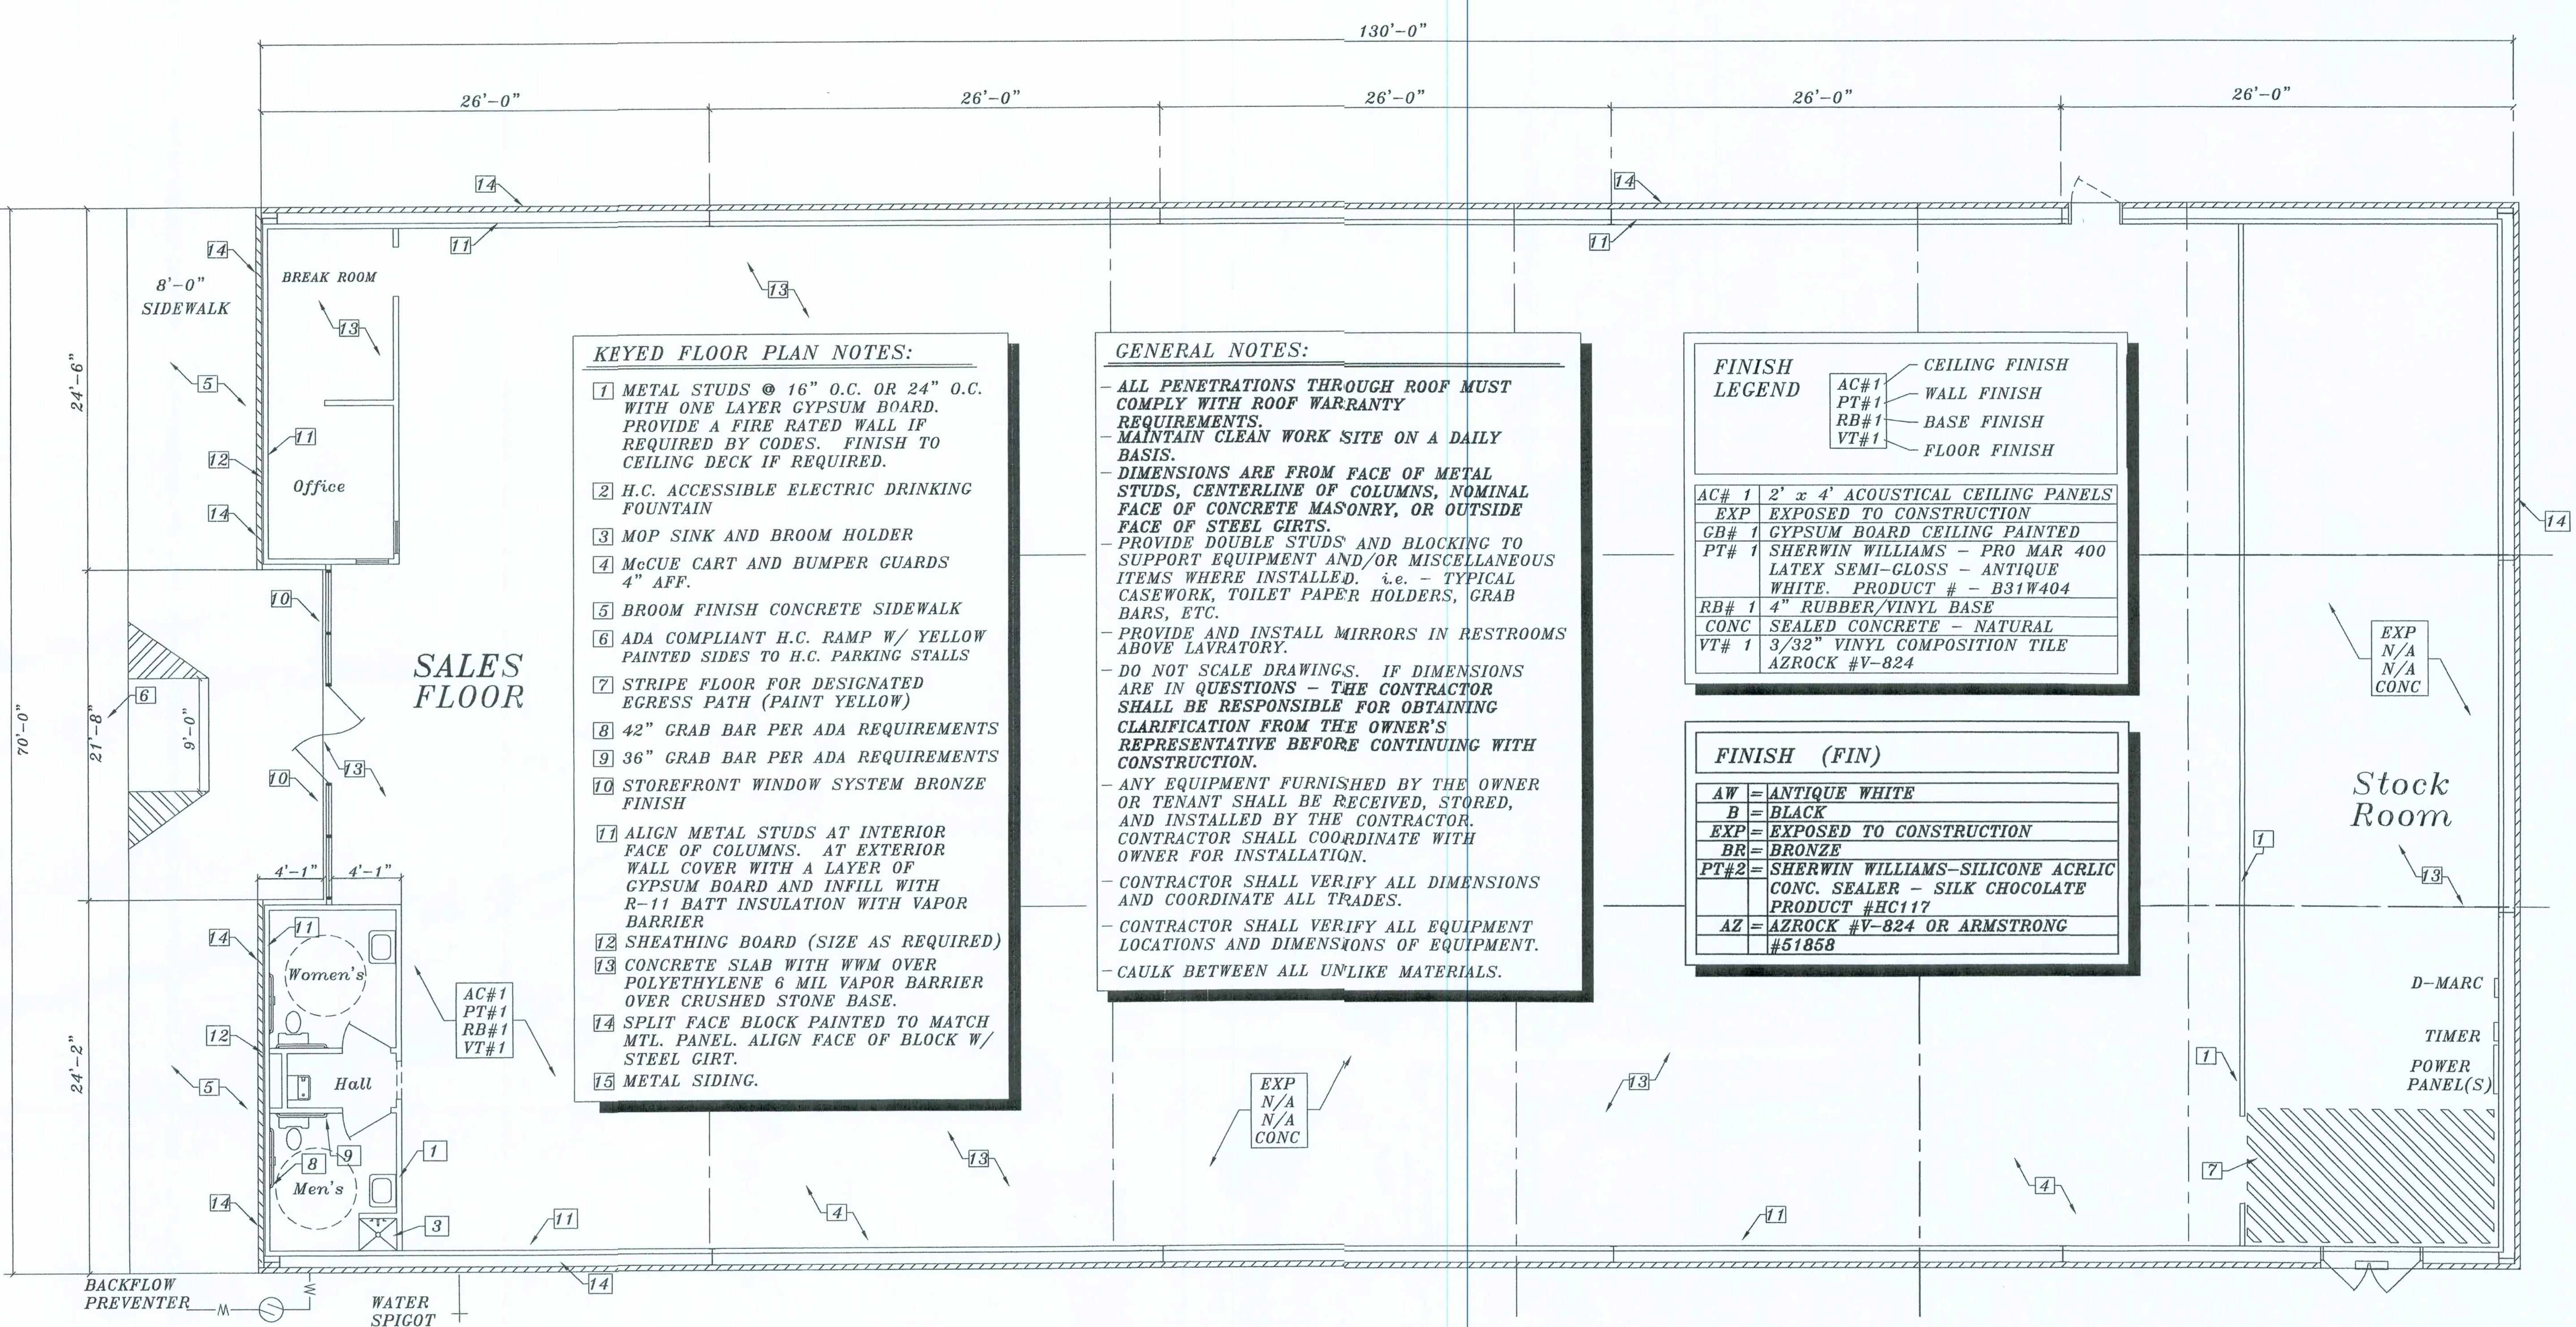

DETEX DOUBLE
DOOR HOLDER
MODEL *DDH-2250
INSTALLED TOP
AND BOTTOM

FINISH SCHEDULE Lake City, Fla. 441 S.
SCALE: NTS

MUGGRIDGE and WIMBERLY LTD.LLC

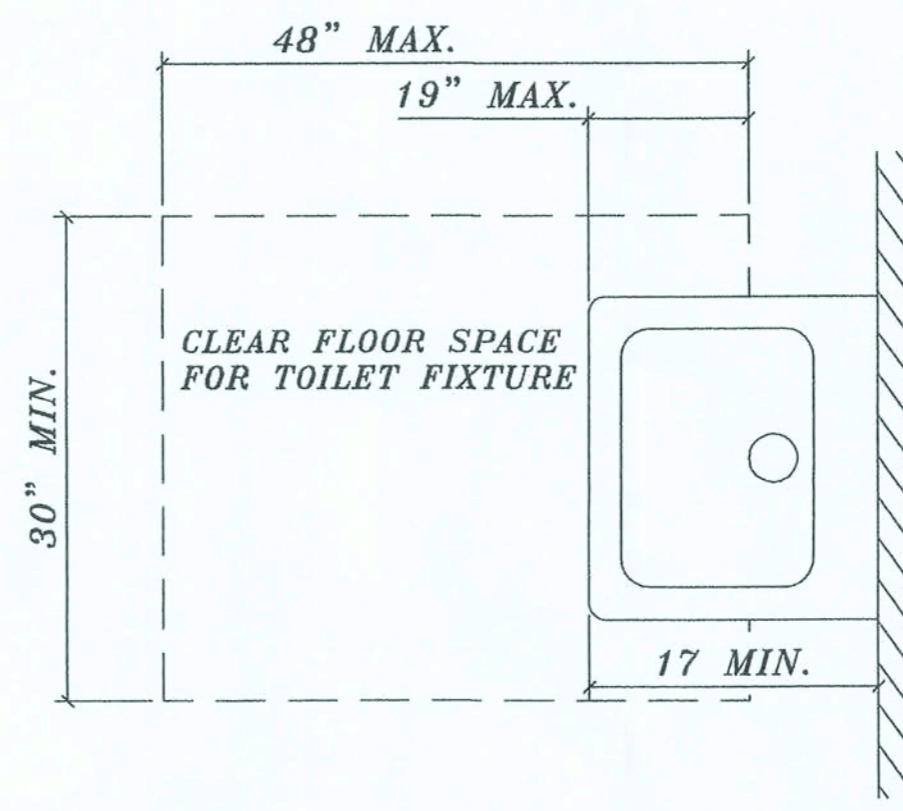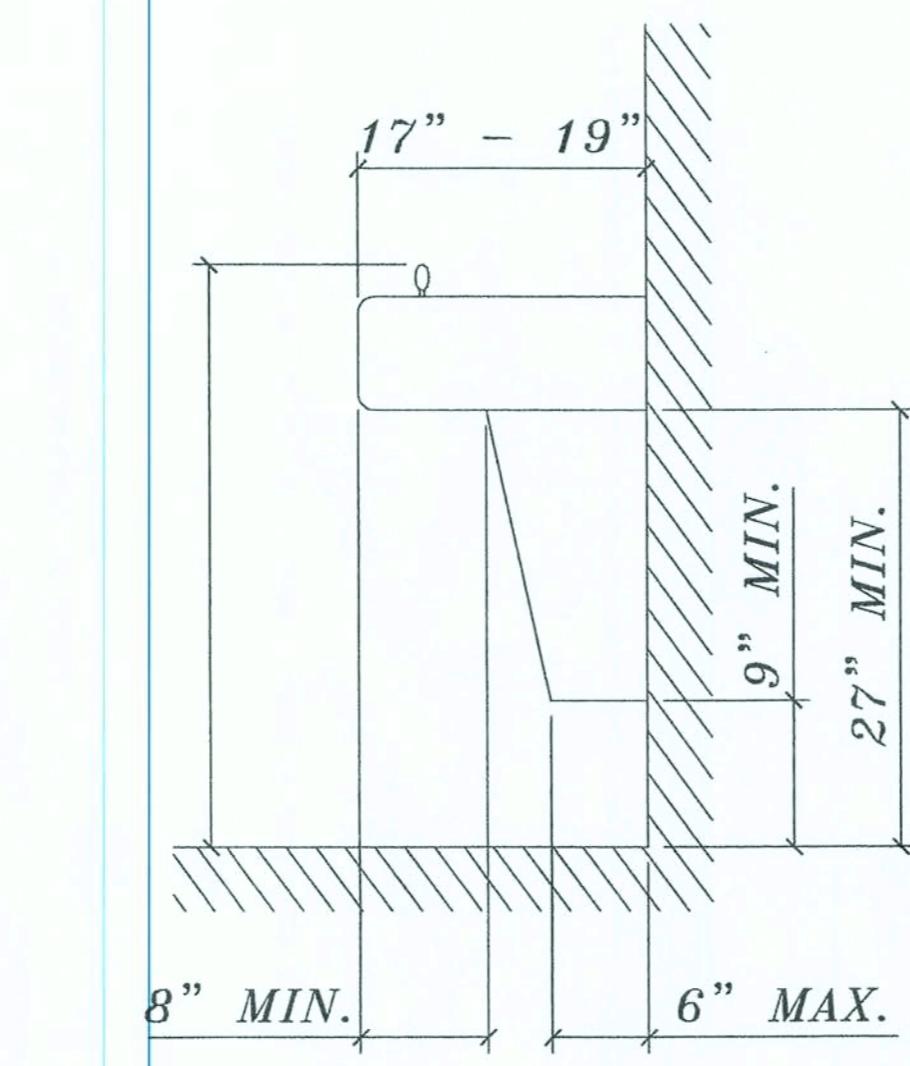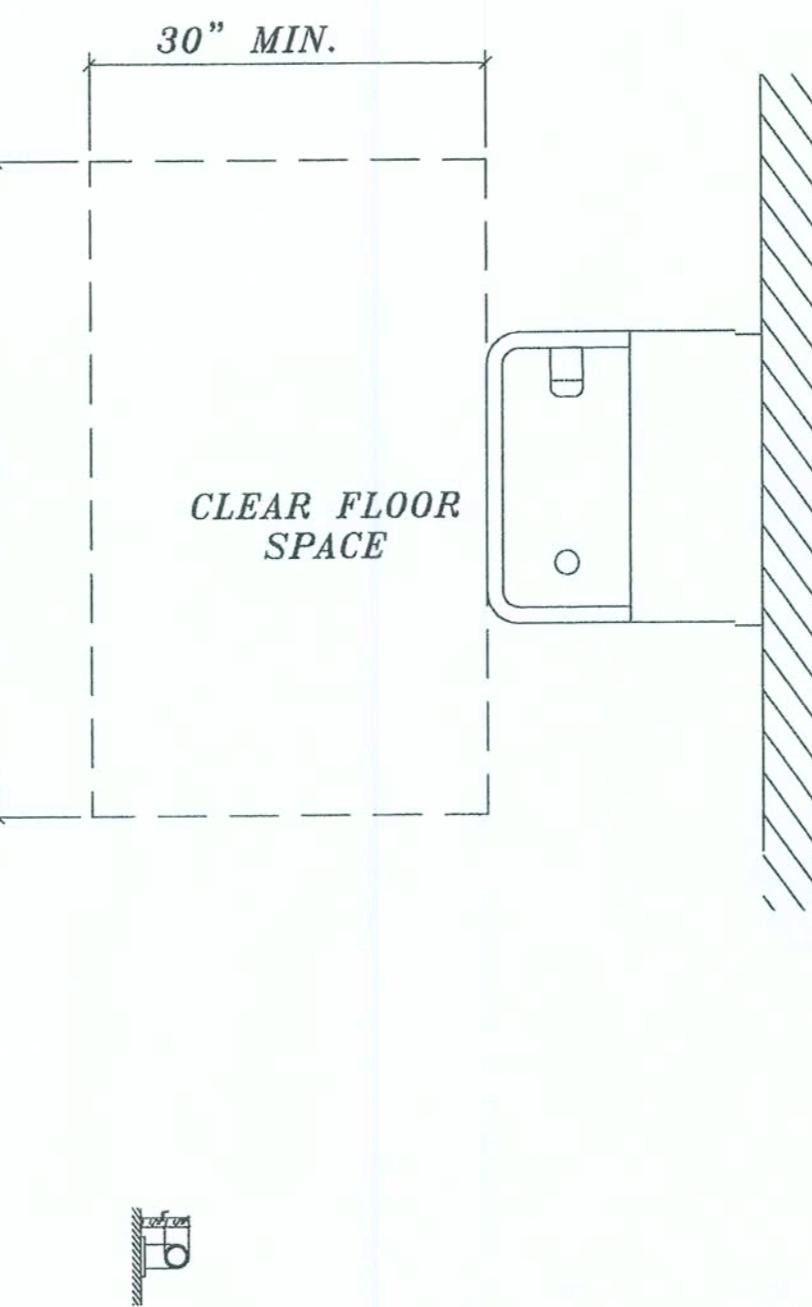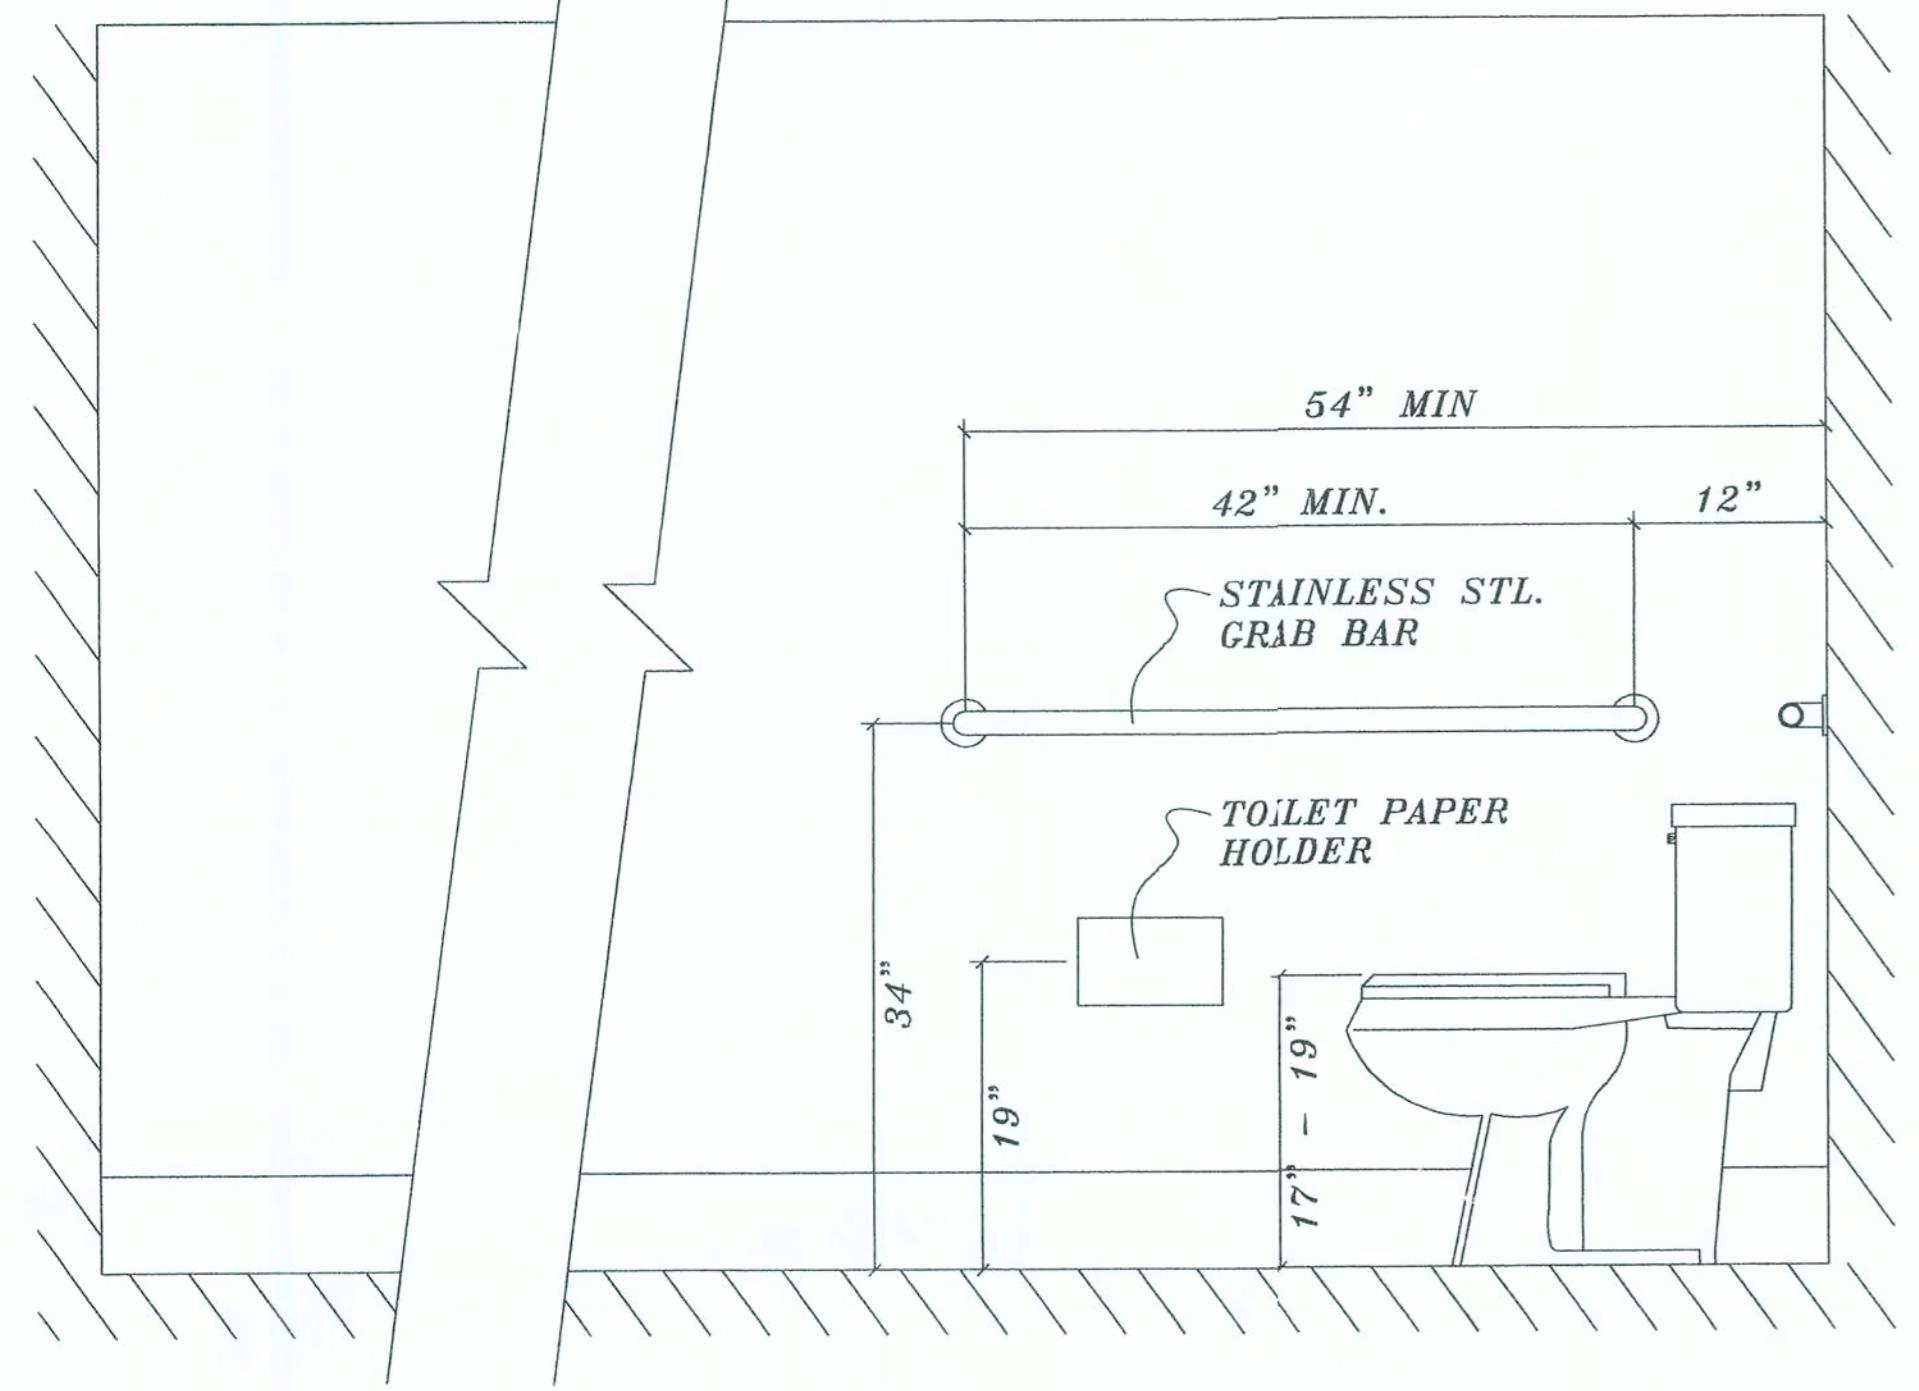


FREE STANDING GUIDE


SCALE: N.T.S.

TYPICAL GRAB BAR
SCALE: N.T.S.

TYPICAL ACCESSIBLE LAV.
SCALE: N.T.S.

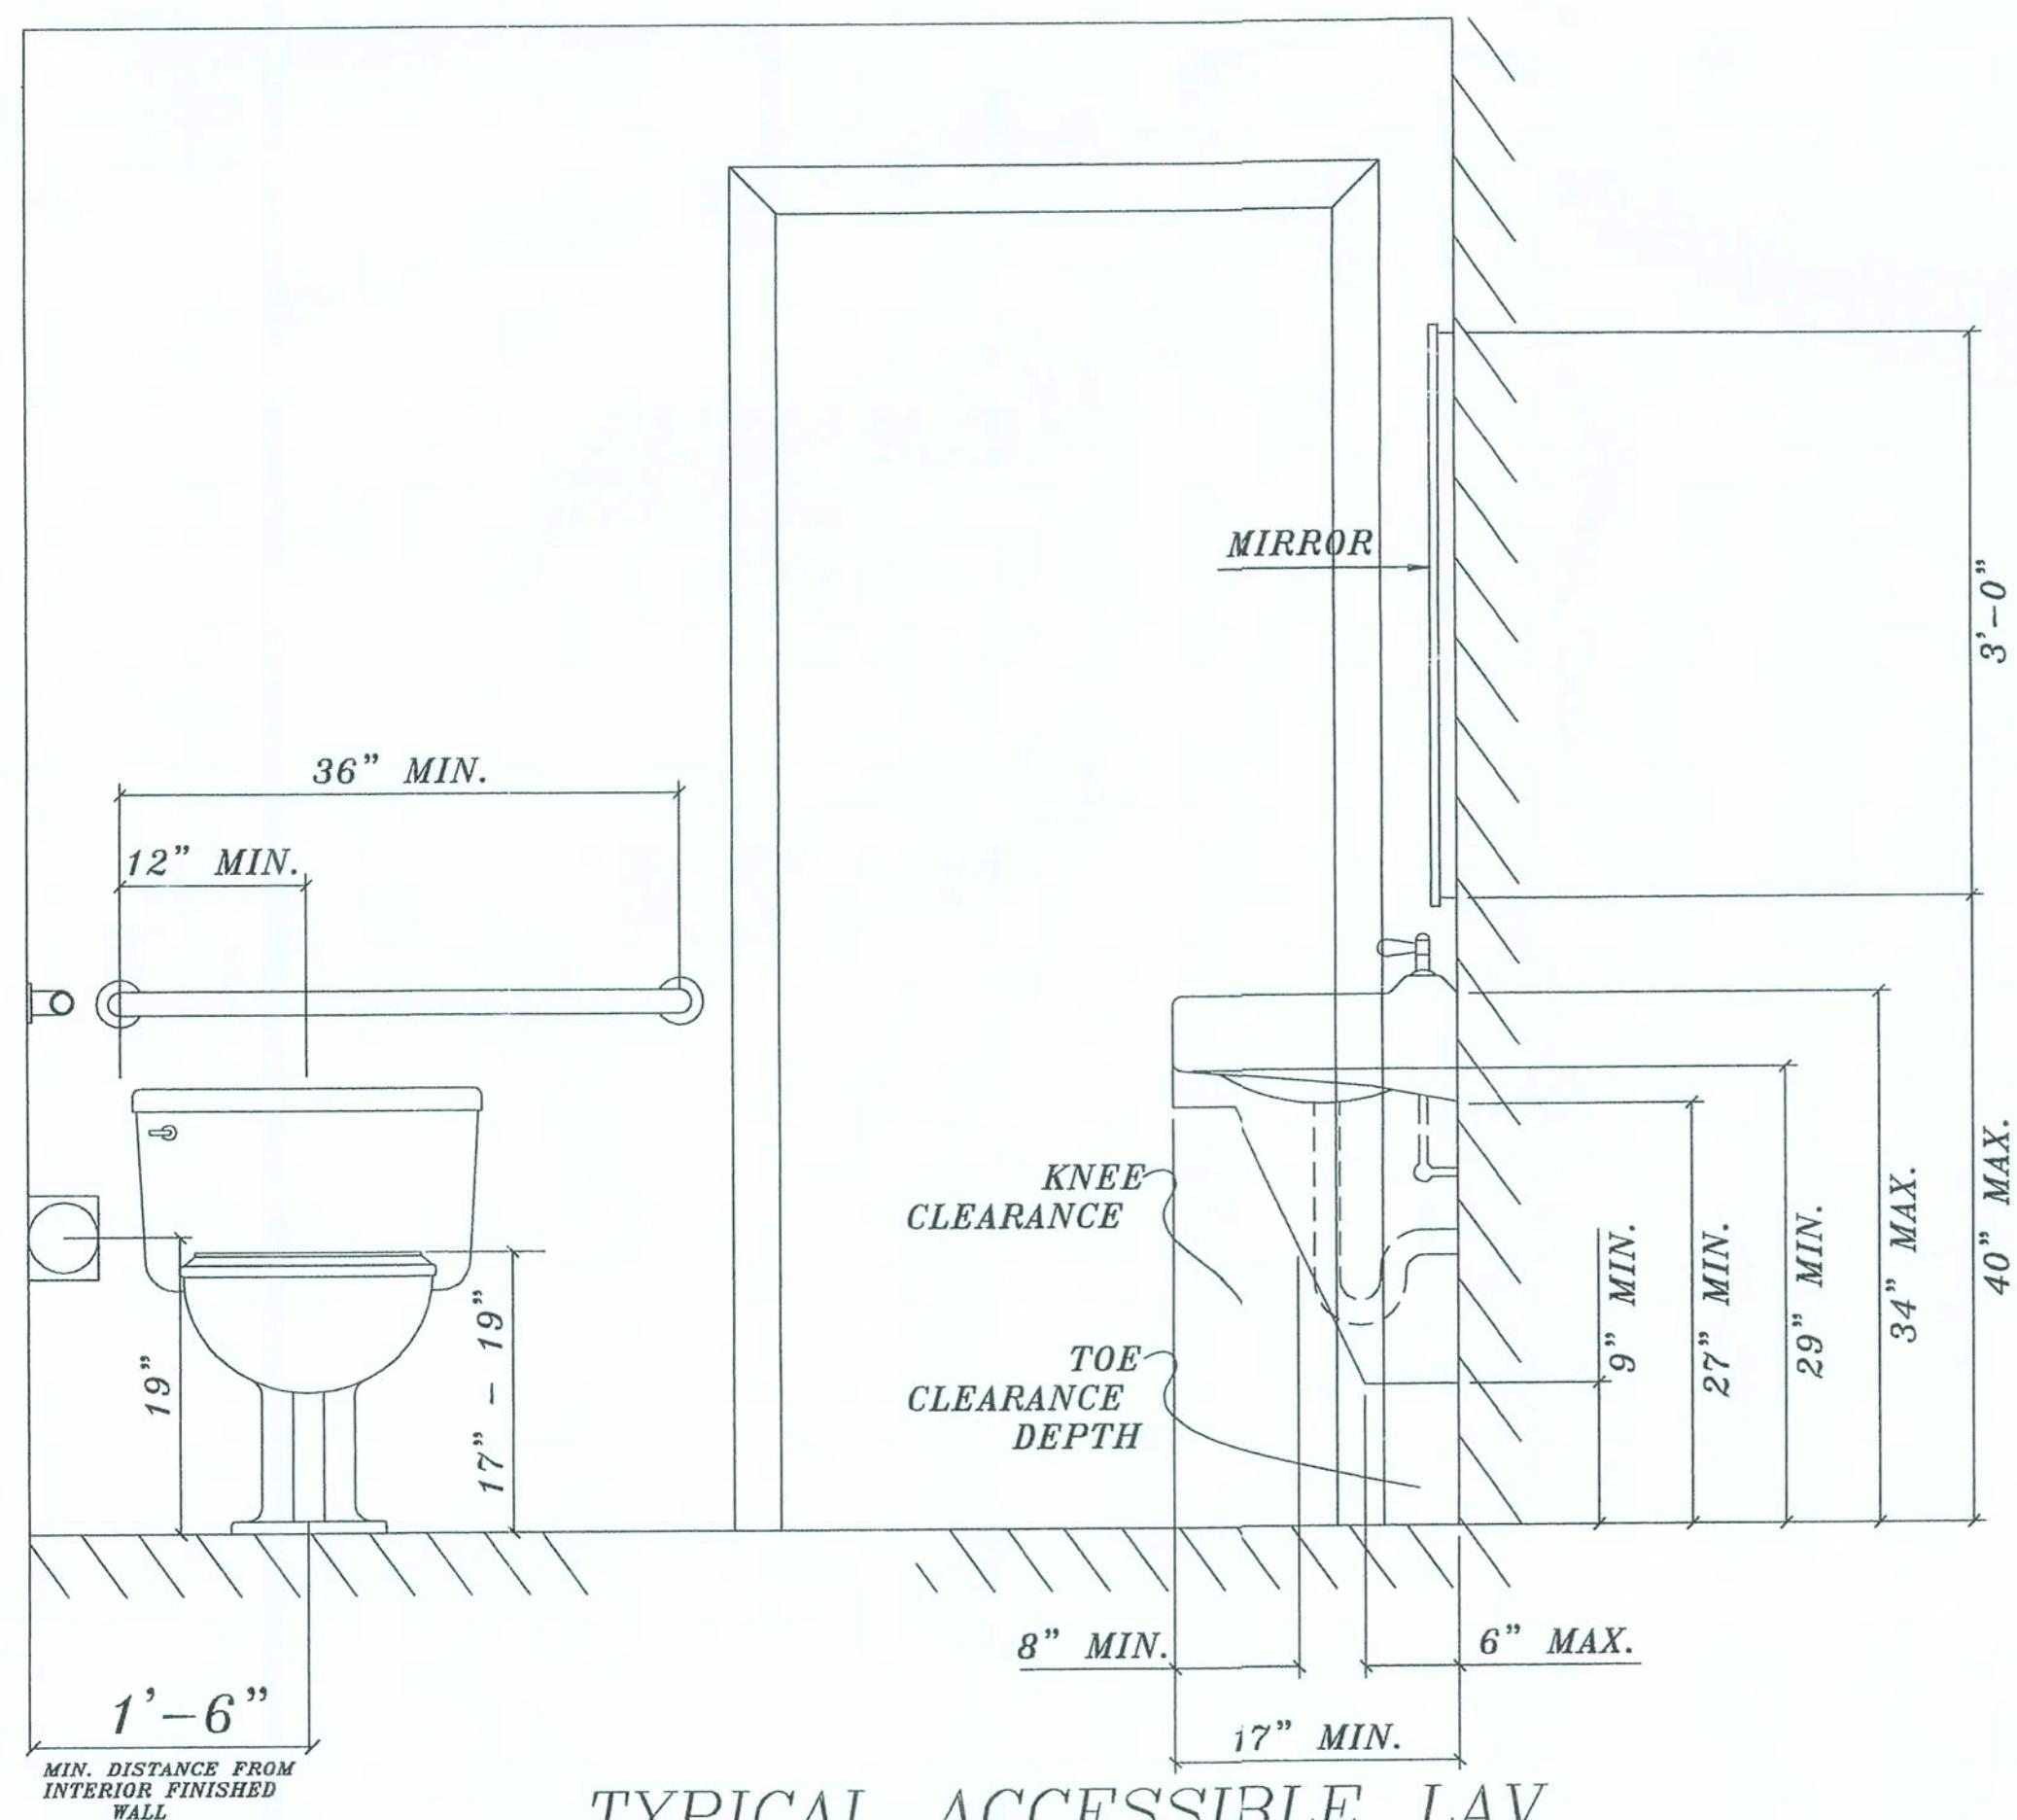

TYPICAL ACCESSIBLE LAV.
SCALE: N.T.S.

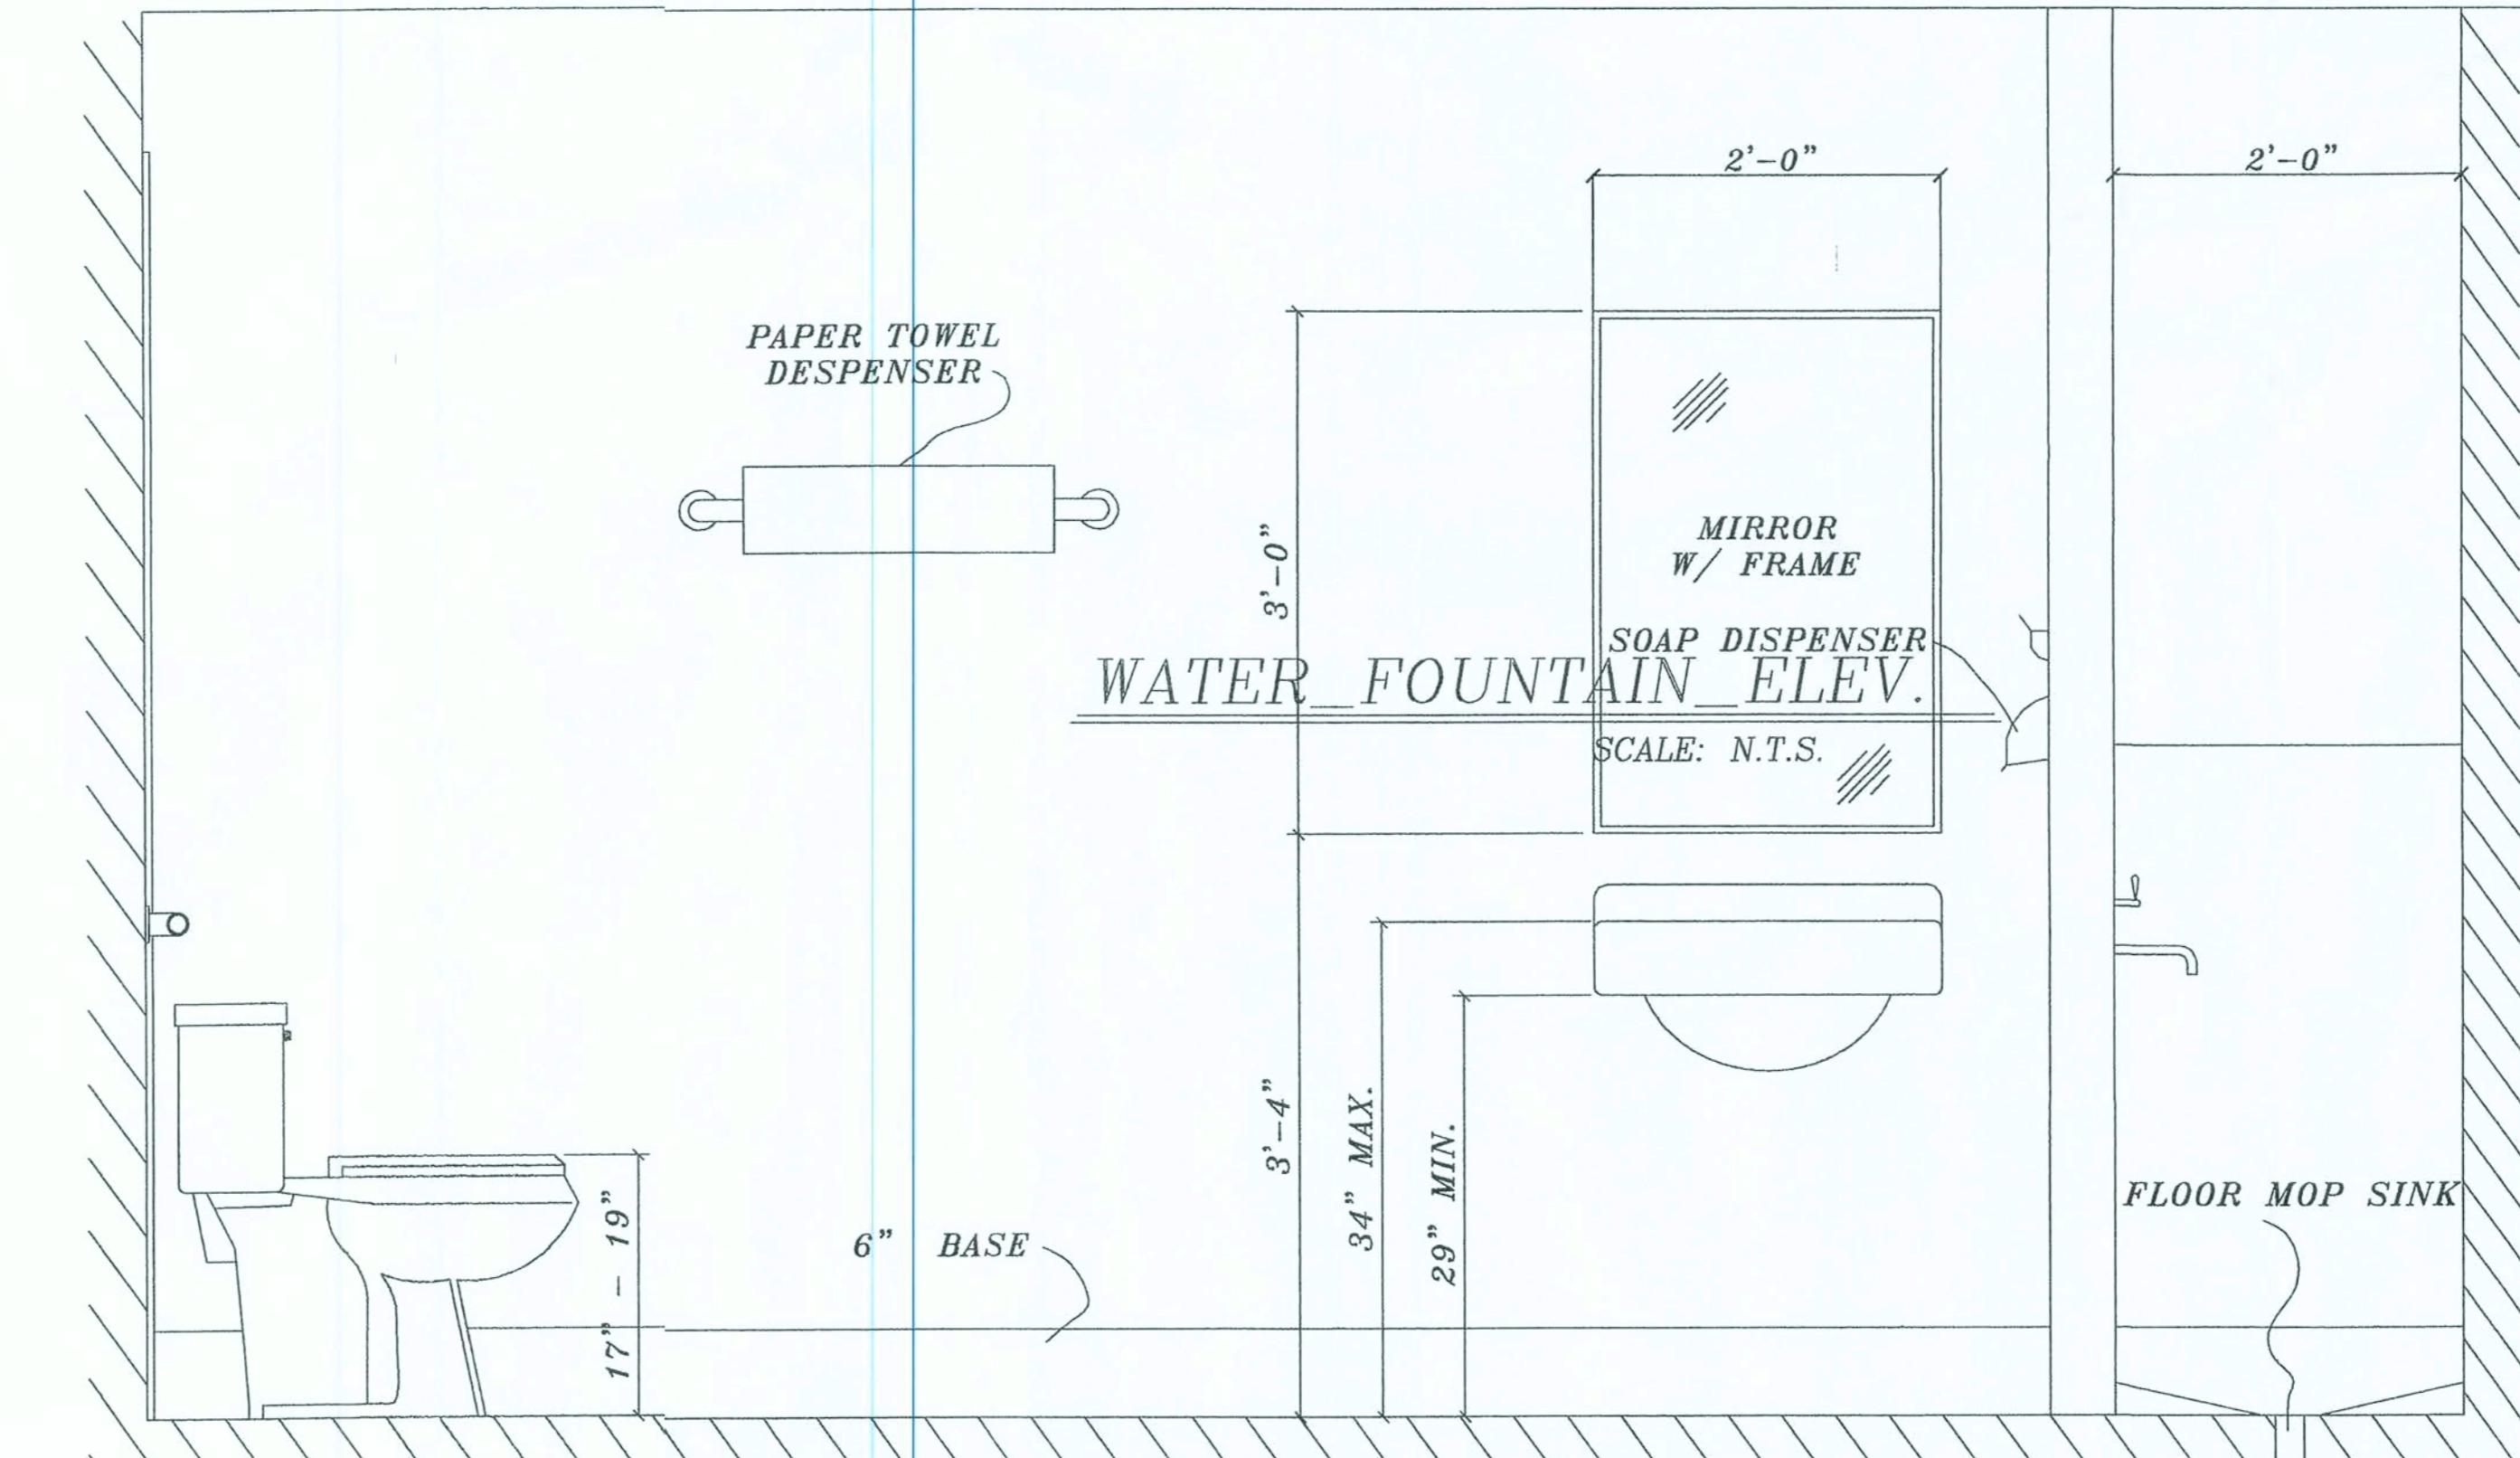

TYPICAL ACCESSIBLE TOILET

SCALE: N.T.S.

ARCHITECTURAL DETAILS Lake City, Fla. 441 S.

SCALE: N.T.S.

MUGGRIDGE and WIMBERLY LTD.LLC

REST ROOMS

1- ALL STORES TO HAVE 2 EVEN IF NOT REQ'D. BY CODE.
2- RESTROOMS MUST COMPLY WITH ALL (FEDERAL, STATE AND LOCAL) FIRE AND HEALTH DEPT. CODES. ADA REQUIREMENTS MUST ALSO BE MET IN BOTH RESTROOMS.

3- PARTITION WALLS FOR RESTROOMS ARE 8' HIGH WITH A 3'x6'-8" DOOR-FINISHED AND PAINTED ON BOTH SIDES. DOORS TO BE EQUIPPED WITH A DOOR CLOSER AND HARDWARE THAT LOCKS ON CLOSER AND OPENS FROM OUTSIDE WITH A KEY.
4- PROVIDE AND INSTALL A 10 GAL. WATER HEATER (OR LARGER IF REQ'D. BY CODE) ABOVE THE RESTROOM WALLS. HOT WATER ACCESS IS REQ'D. AT ALL RESTROOM SINKS AND MOP SINKS.

5- PROVIDE AND INSTALL 3'x 2' MIRRORS IN RESTROOM ABOVE LAVATORIES.

6- CONTRACTOR TO INSTALL SOAP DISPENSERS, TOILET PAPER HOLDERS, PAPER TOWEL HOLDER, DOOR CLOSERS, AND EXHAUST FANS IN ALL RESTROOMS.

7- WHITE FRP @ 2' AFF AROUND MOP SINK.

New Store Facilities for: DOLLAR GENERAL

U.S. 44%, south, Lake City, Florida.

These drawings, as submitted by the architect, are the sole property of the architect and may not be used, photocopied or reproduced without specific and individual authorization by the architect.

N
NICHOLAS PAUL
GEISLER ARCHITECT
N.C.A.R.B. Certified

DATE:
15 SEP 2006
COMM:
2K644


SHEET:
D.5
5 OF 18

15 SEP 2006
AR0007005

REVISION:
mpg

Copyright 2006
N.J. Geisler, Architect

DRAWN:

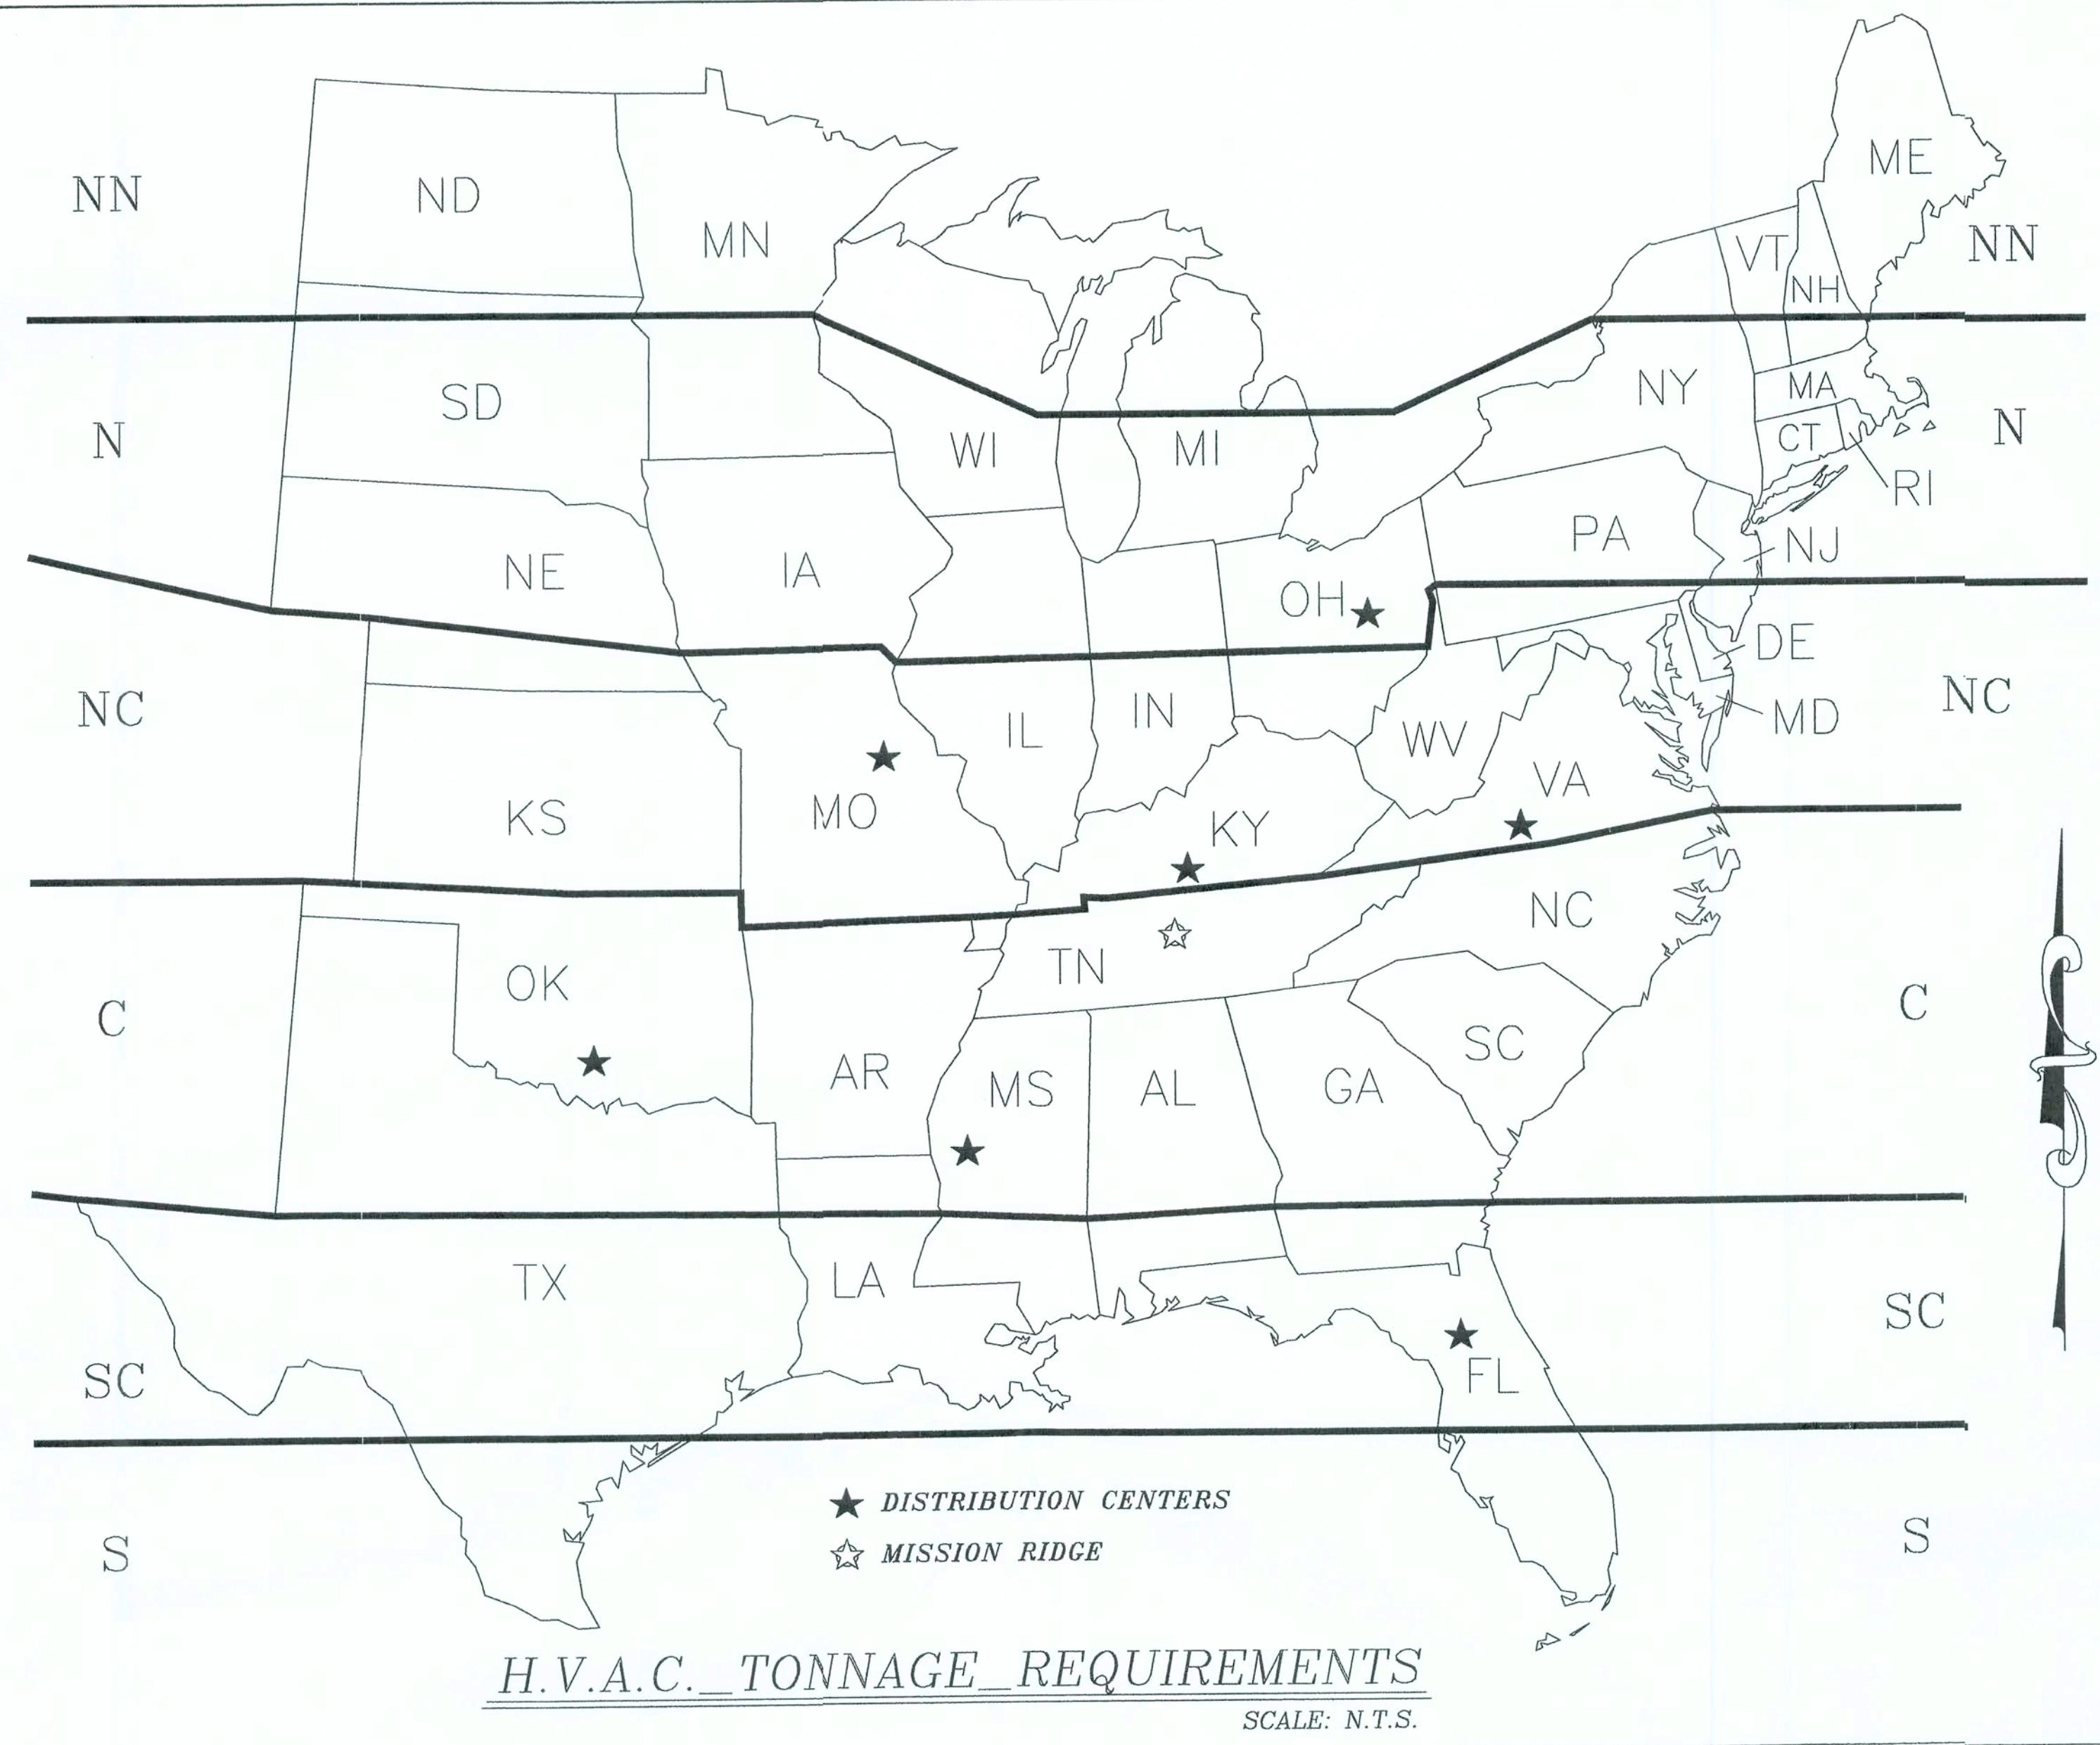


ELECTRICAL SPECIFICATIONS

- ALL WIRING SHALL BE CONTAINED IN CONDUIT OF PROPER SIZE.
- ALL WIRING SHALL CONFORM TO LOCAL, STATE AND FEDERAL CODES.
- SERVICE IS TO BE 400 AMP OR LARGER IF REQUIRED BY CODE. REFER TO DETAIL ABOVE FOR SUGGESTED ELECTRIC PANEL LAYOUT.
- TIMER (INTERMATIC TIMER T104) AND PHOTOCELL COMBINATION INSTALLED FOR CANOPY LIGHTS, BUILDING SIGN, PARKING LOT LIGHTS AND PYLON SIGN. REFER TO DRAWING AT RIGHT FOR WIRING SCHEMATIC FOR TIMER AND PHOTOCELL COMBINATION.
- POWER POLE (REQUIRED) - CUSTOM BUILT POWER POLE ASSEMBLY AVAILABLE FROM D&P CUSTOM LIGHTS & PRODUCTS INC. (ASSEMBLY MODEL #747DGS001, CABLE-KIT MODEL# 747DGS002, 25' CABLE-KIT MODEL # 747DGS004), PHONE # (800) 251-2200 OR (615) 350-7800, 7111 COCKRILL BEND INDUSTRIAL ROAD, NASHVILLE, TN 37209.
- TWO 20-AMP DEDICATED GROUND CIRCUITS AND ONE STANDARD 20-AMP CIRCUIT IS REQUIRED AT REGISTER AREA.
- EXTERIOR PHONE LINES TO BE INSTALLED IN RIGID CONDUIT.
- ELECTRIC PANEL TO BE LABELED CORRECTLY AND IN LEGIBLE PRINT.
- PHONE LINE #1 - THREE RJ11 JACKS, LOCATED IN OFFICE, STOCKROOM, AND AT REGISTER. 24 GA. CAT. 5, 4-PAIR TWISTED WIRE ONLY. USE BLUE AND BLUE/WHITE WIRES. HOOK TO LINE #1 TERMINAL IN RJ-11 JACK. HOME RUN TO D-MARC. LABEL AS "PHONE" AT THE DESTINATIONS AND AT D-MARC.
- SEE SCHEMATIC AT THE RIGHT FOR DIAGRAM. SEE DWG. D-14 FOR INSTALLATION LOCATIONS AND EXPLANATIONS.
- RECEPTACLES FOR COOLERS AND FREEZERS ARE POSITIONED AS SHOWN ON DRAWINGS. IF ANY DOORS CHANGE VERIFY FINAL LOCATION BEFORE INSTALLATION.
- * PLUG "X" AND "Y" - TWO 20 AMP DEDICATED GROUND CIRCUITS TO BE USED FOR 110V RECEPTACLES EACH OF THESE UNITS DRAWS 12 AMPS.
- * PLUG "W" - ONE 125/250V OUTLET NEMA #L14-20P, 4 PRONG TWIST LOCK UNIT DRAWS 16 AMPS.
- NO EXTERIOR MAIN POWER DISCONNECT.
- SINGLE PHASE IS ACCEPTABLE.

REGION	MINIMUM REQUIRED	DG PREFER'D
SC	SC 500 S.F. PER TON	450 S.F. PER TON
*	9100 S.F.	18.20
		20.22


ELECTRIC PANEL No. 1 LAYOUT
400 AMP SERVICE ENTRANCE

SERVES	CIRCUIT NO.	(XX) INDICATES LOCKED CIRCUITS	CIRCUIT NO.	SERVES
HVAC - 1	1		2	BUILDING SIGN
	3		4	BUILDING SIGN - USE AS REQ'D
	5		6	PYLON SIGN
	7		8	EXTERIOR OUTLETS FOR SODA MACHINE
	9		10	SALES FLOOR CONVENIENCE OUTLETS
HVAC - 2	11		(2)	POS SYSTEM - POWER POLES
	13		(4)	CONVENIENCE PWR - POWER POLES
	15		16	TIMER
	17		20	CONVENIENCE OUTLET / TELEPHONE BOARD
SPARE	19		24	WATER FOUNTAIN
	21		26	UNDER CANOPY LIGHTS
	23		28	PARKING LOT LIGHT POLES
WATER HEATER	25		30	OUTLET FOR COOLERS (20 AMPS)
NIGHT LIGHTS	27		32	OUTLET FOR COOLERS (20 AMPS)
EMERGENCY LIGHTS / EXIT LIGHTS	29		34	OUTLET FOR FREEZERS (20 AMPS)
REST ROOM/OFFICE/BREAK. LIGHTS	31		36	OFFICE SECURITY OUTLET
EXTERIOR WALL PACKS	33		38	STOCKROOM SECURITY OUTLET
REST ROOM / OFFICE OUTLETS	35		40	STOCKROOM SECURITY OUTLET
BREAK ROOM OUTLETS	37			SPARE
STOCKROOM OUTLETS	39			
	41			

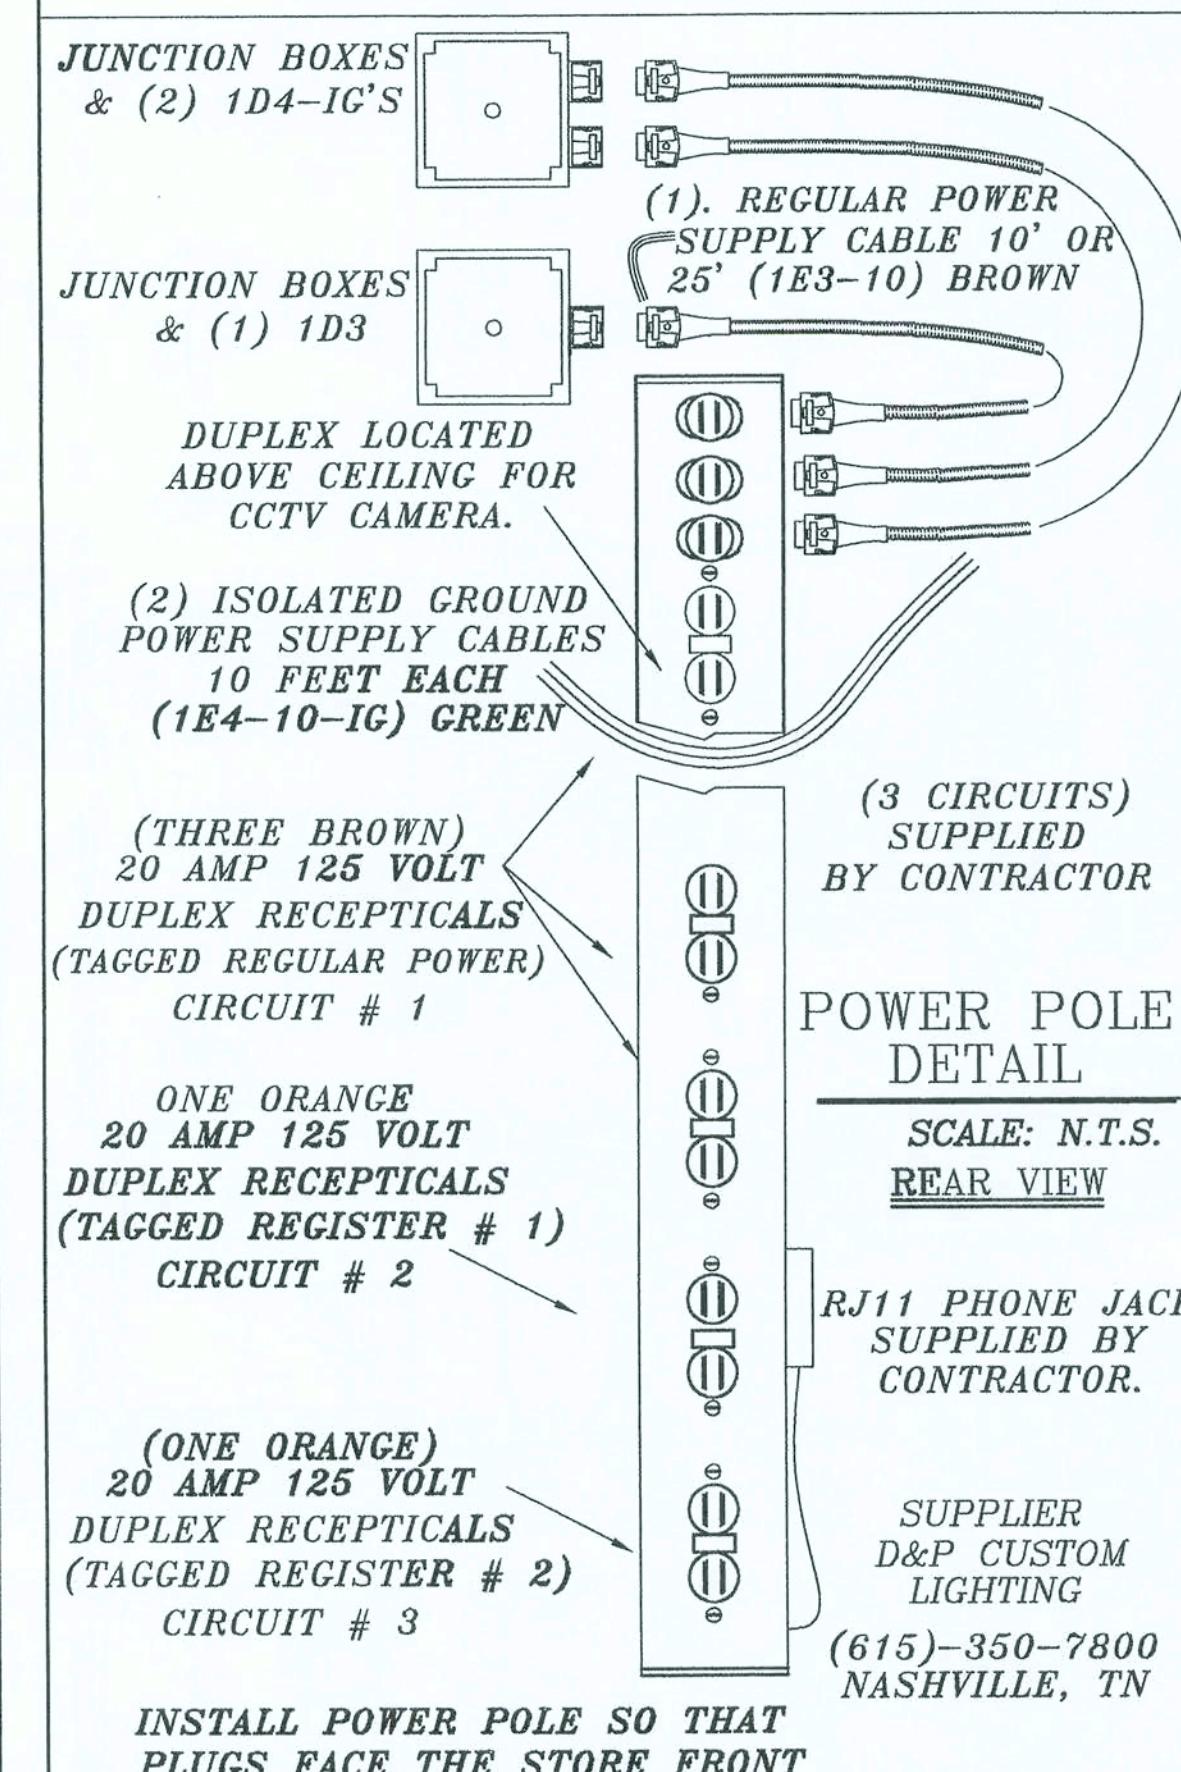


ELECTRIC PANEL No. 2 LAYOUT

SERVES	CIRCUIT NO.	(XX) INDICATES LOCKED CIRCUIT
LEFT SIDE ROW OF PEREMETER LIGHTING	1	
RIGHT SIDE ROW OF PEREMETER LIGHTING	2	
ROW 12 and 13	3	
ROW 10 and 11	4	
ROW 8 and 9	5	
ROW 6 and 7	6	
ROW 4 and 5	7	
ROW 2 and 3	8	
ROW 1	9	
ROW at MAIN ENTRANCE	10	
STOCKROOM LIGHTING	11	
	12	
	13	
	14	
	15	
	16	
	17	
	18	
SPARE	19	
	20	

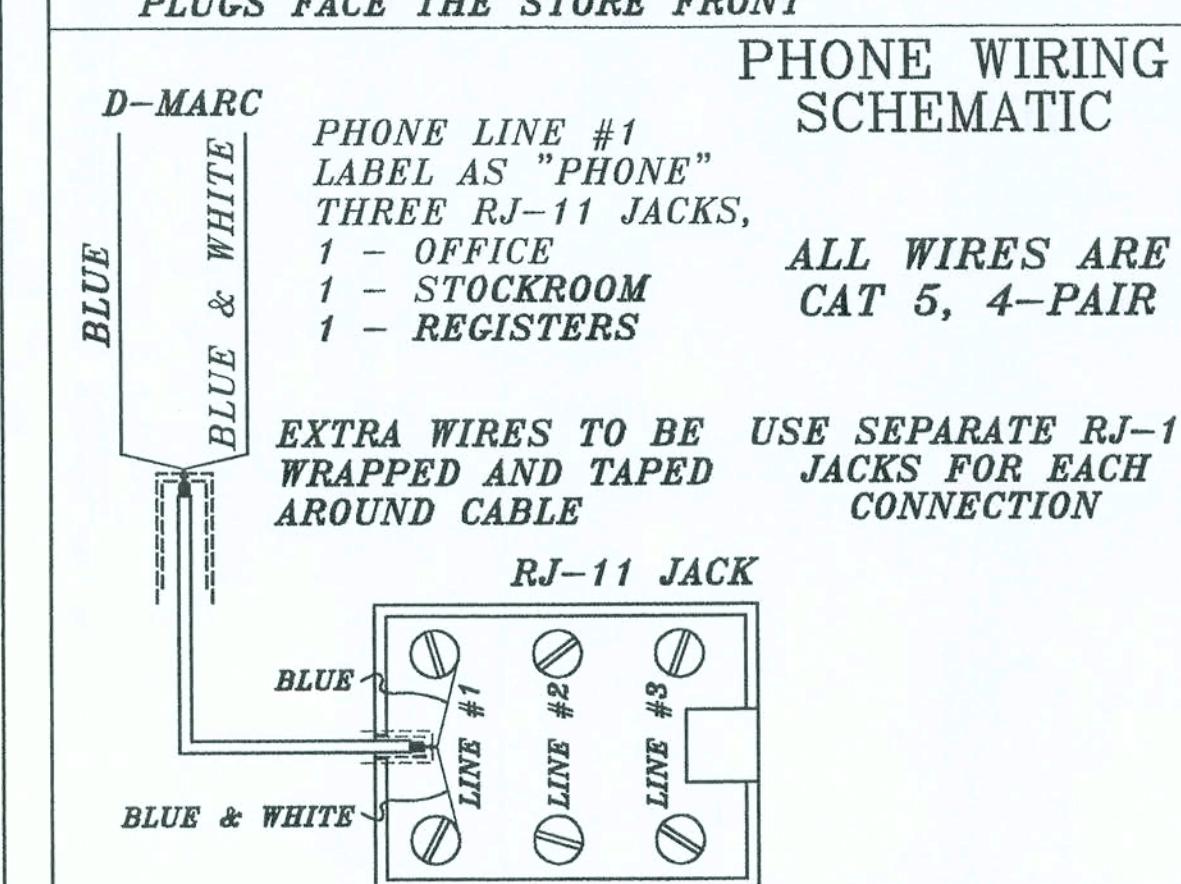

TIMER/ PHOTOCELL SCHEMATIC

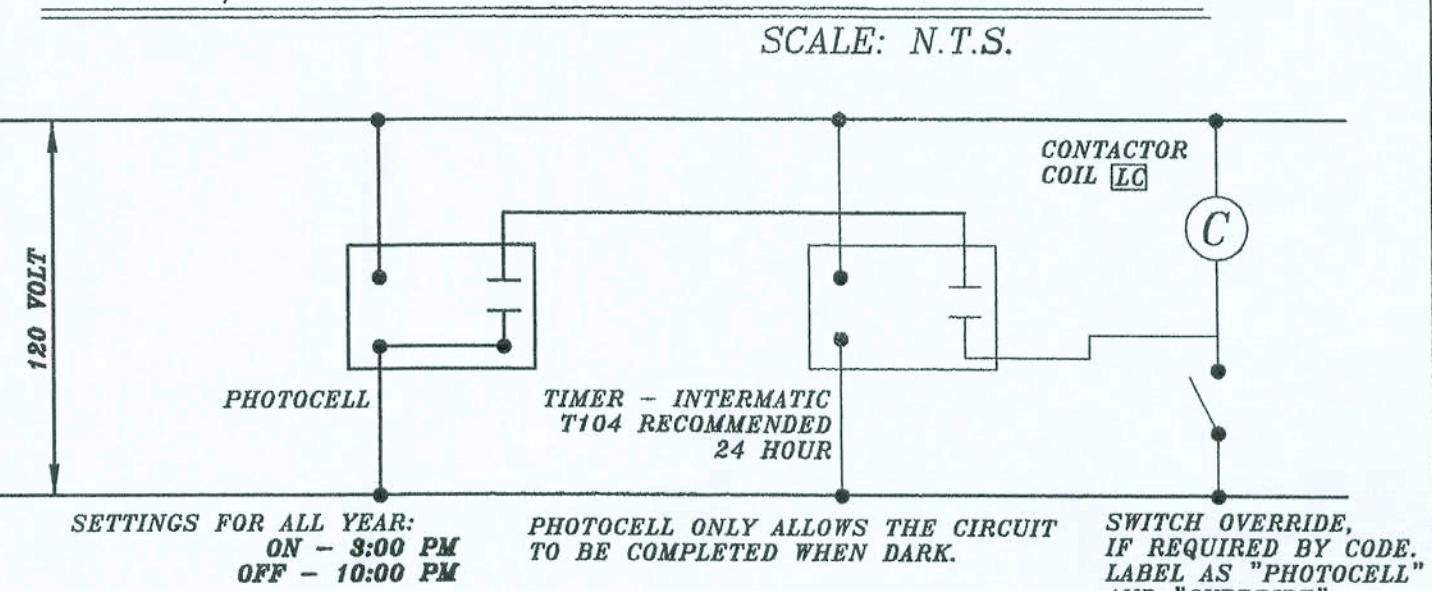

SCHEMATICS AND CALCS. Lake City Fla. 441 S.

SCALE: NTS

MUGGRIDGE and WIMBERLY LTD.LLC

REVISION:
Copyright 2006 © N.P. Geisler, Architect
DRAWN: MP



New Store Facilities for:
DOLLAR GENERAL
U.S. 441, south, Lake City, Florida

These drawings or instruments are the sole property of the architect, and may not be copied, copied or reproduced in part or in whole without specific and individual authorization by the architect.

D
NICHOLAS PAUL GEISLER ARCHITECT
1725 NW Brown Rd.
12th Fl., Suite 200
N.C.A.R.B. Certified
138-735-9221


DATE: 15 SEP 2006
COM: 2K644
SHEET: D.6 OF 18
15 SEP 2006
AR0007005

ONE LAYER 5/8" TYPE X GYPSUM BOARD APPLIED TO EACH SIDE OF 3 5/8" METAL STUDS 24" O.C. WITH 1 1/4" DRYWALL SCREWS 8" O.C. AROUND PERIMETER AND 12" O.C. AT INTERMEDIATE STUDS.

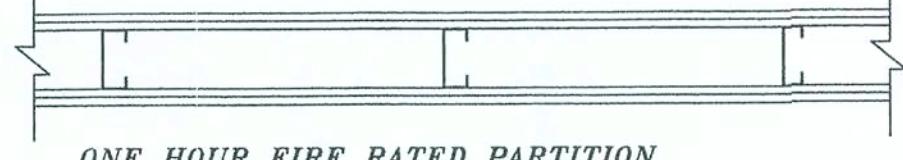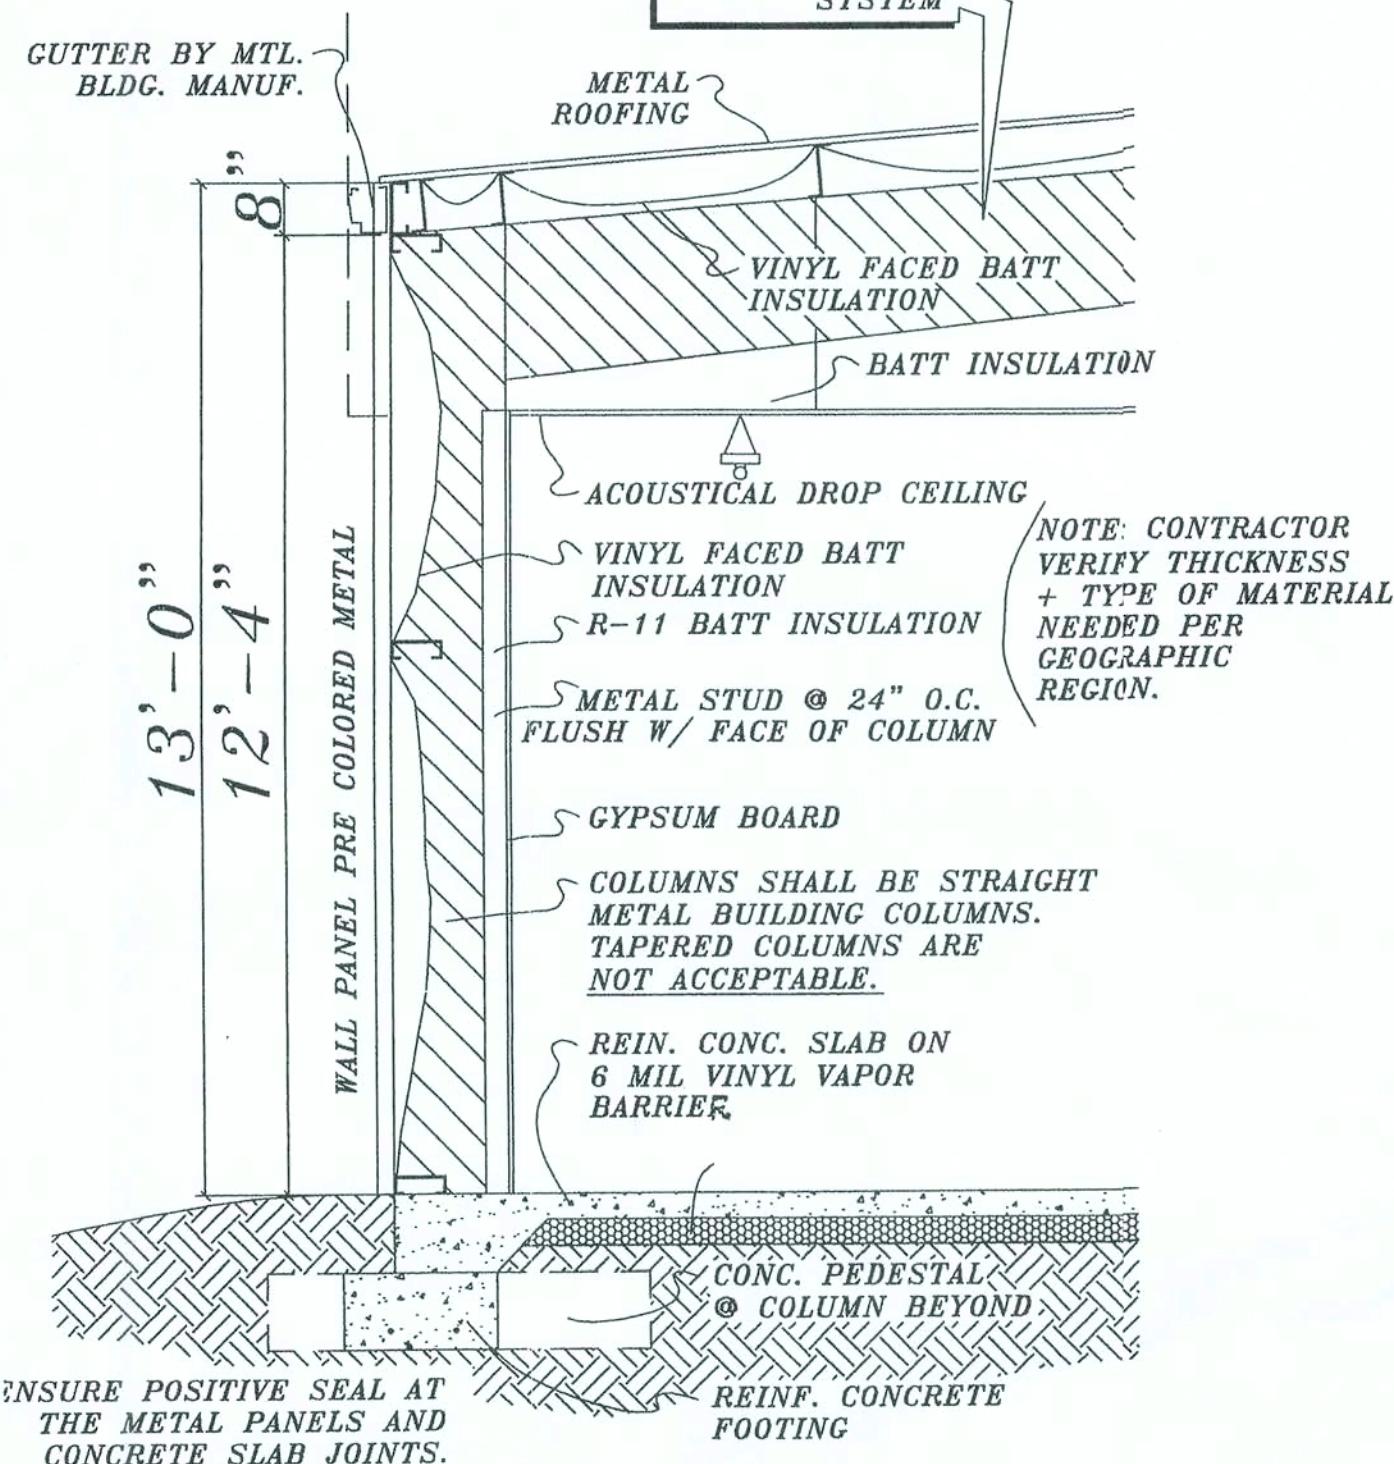ONE HOUR FIRE RATED PARTITION
UL LISTING - U465

WALL SECTION "B"


SCALE: N.T.S.

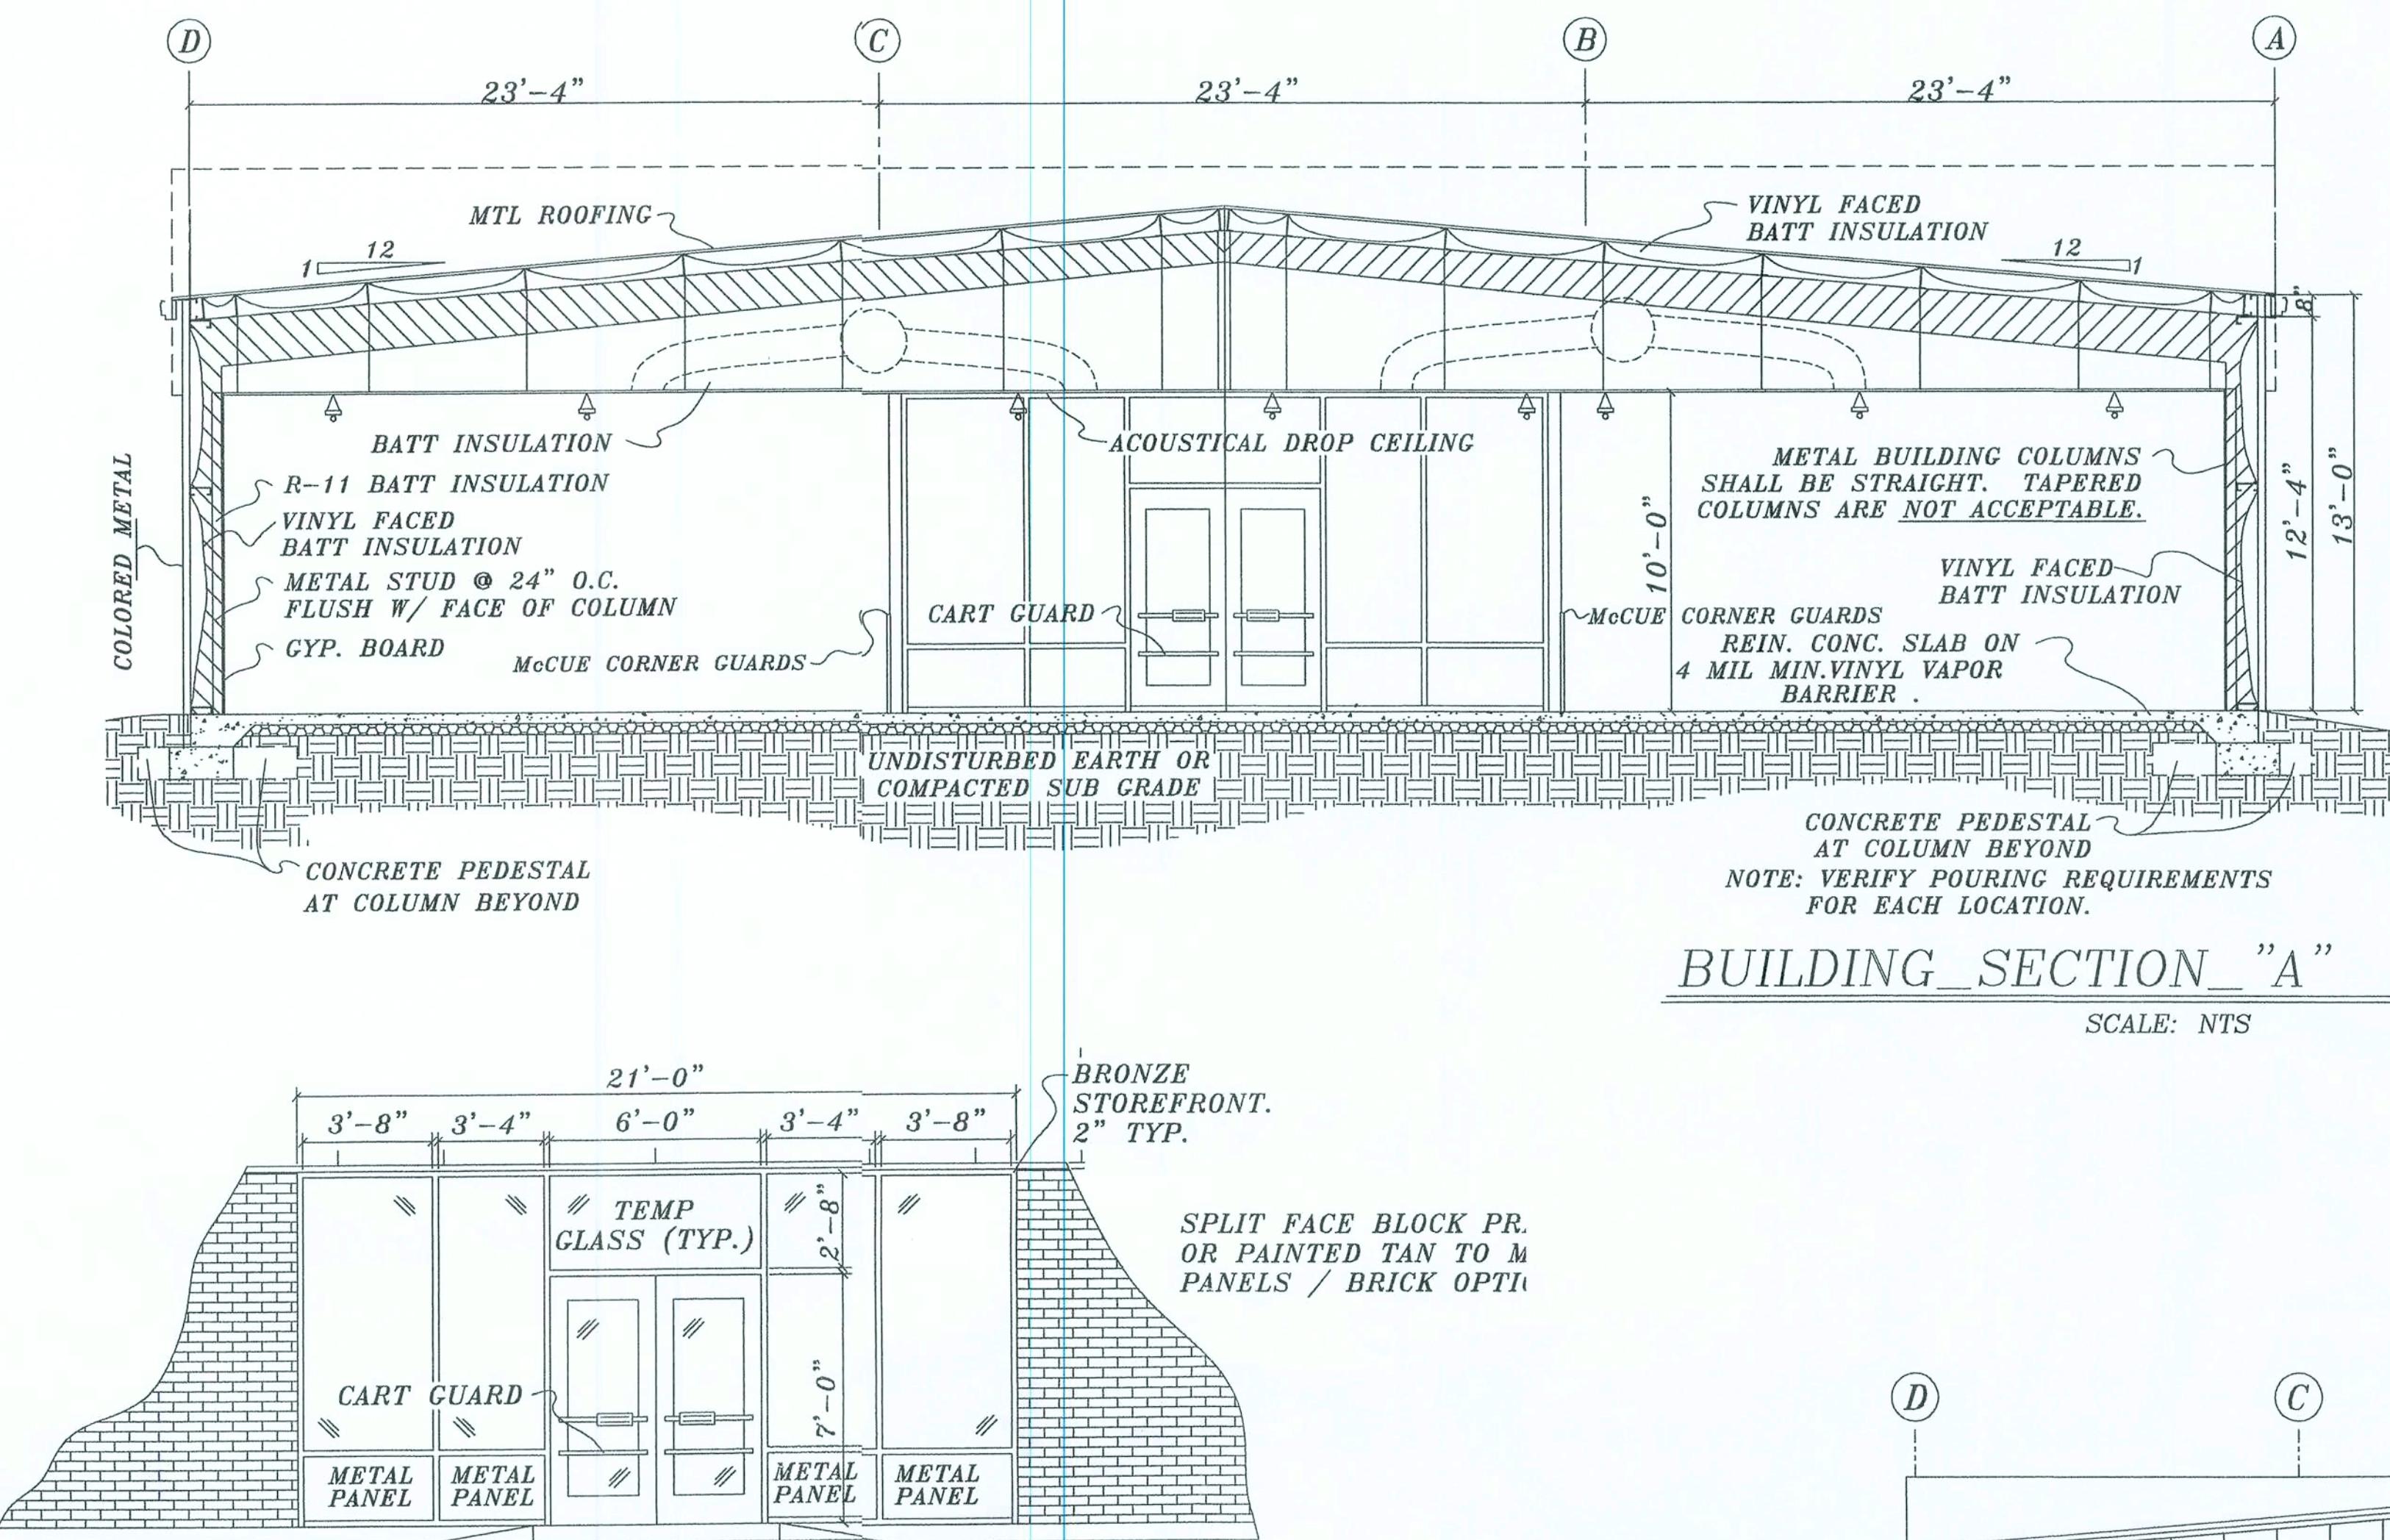

STORE FRONT ELEVATION

SCALE: N.T.S.


MEDIUM BRONZE FINISH
(METALLIC BUILDING COMPANY OR SIMILAR.)
APPLY TO ALL DOWN SPOUTS, GUTTERS .

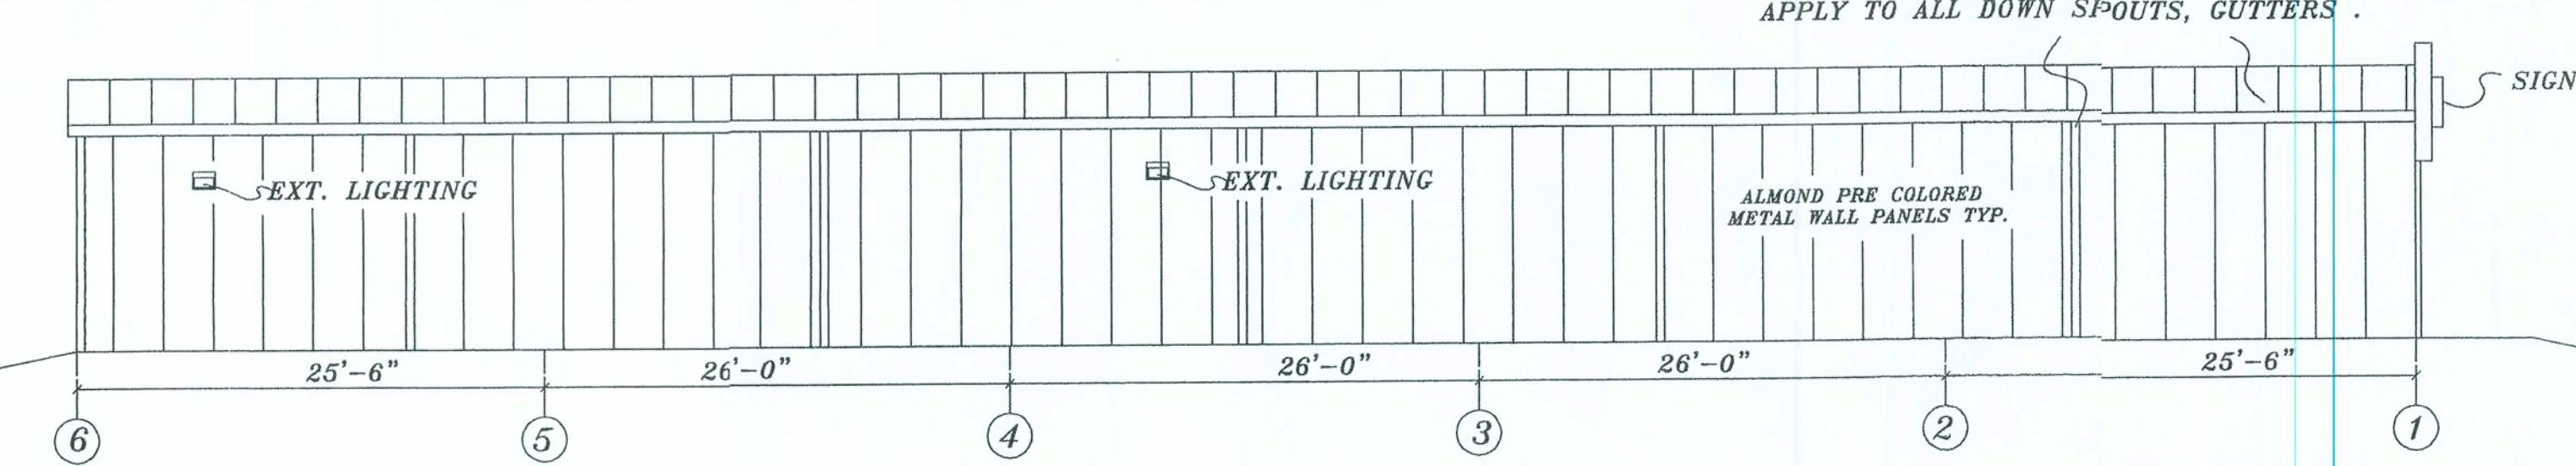

LEFT SIDE ELEVATION


SCALE: N.T.S.

MEDIUM BRONZE FINISH
(METALLIC BUILDING COMPANY OR SIMILAR.)
APPLY TO ALL DOWN SPOUTS, CUTTERS AND CANOPIES.

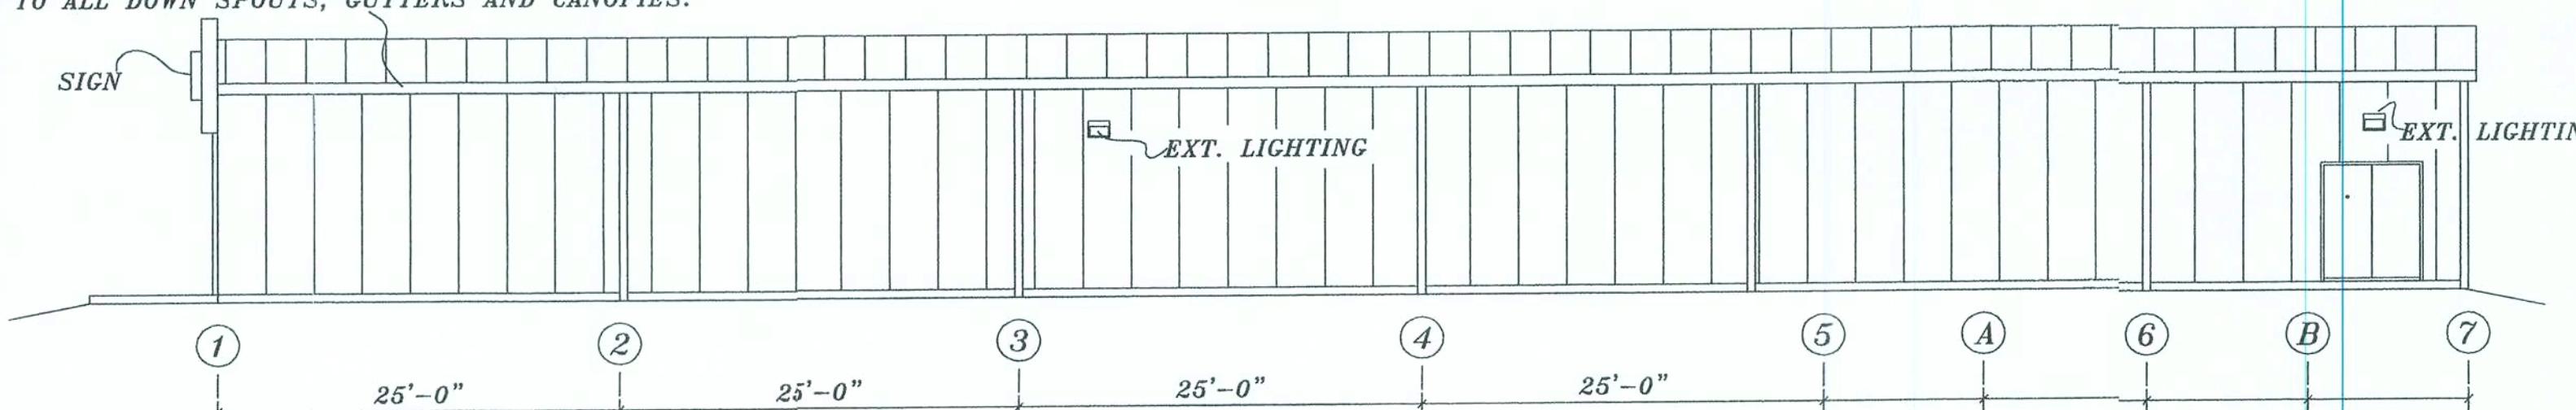

RIGHT SIDE ELEVATION

SCALE: N.T.S.

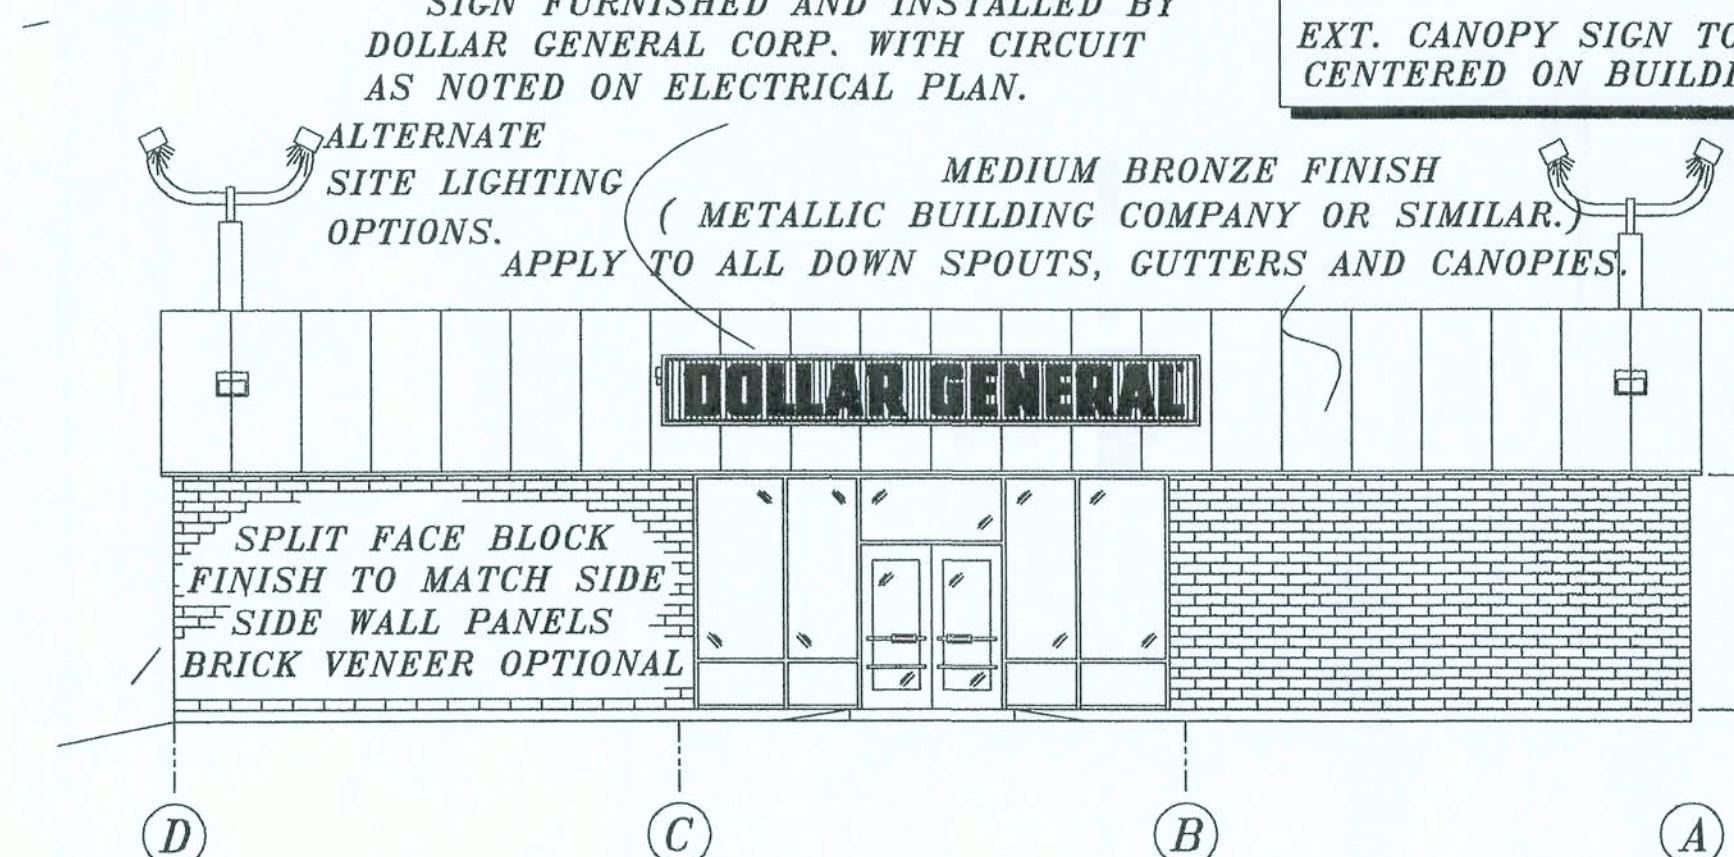

FRONT ELEVATION

SCALE: N.T.S.

ELEVATIONS AND SCHEMATICS LakeCity, Fla. 441 S.

SCALE: N.T.S.

MUGGRIDGE and WIMBERLY LTD.LLC


NICHOLAS PAUL GEISLER ARCHITECT
1755 NW Brown Rd.
Loxahatchee, FL 33456
366-7555-8021
N.C.A.R.B. Certified

DATE:
15 SEP 2006
COMM:
2K644

SHEET:

D.7
7 of 18

15 SEP 2006
AR0007005

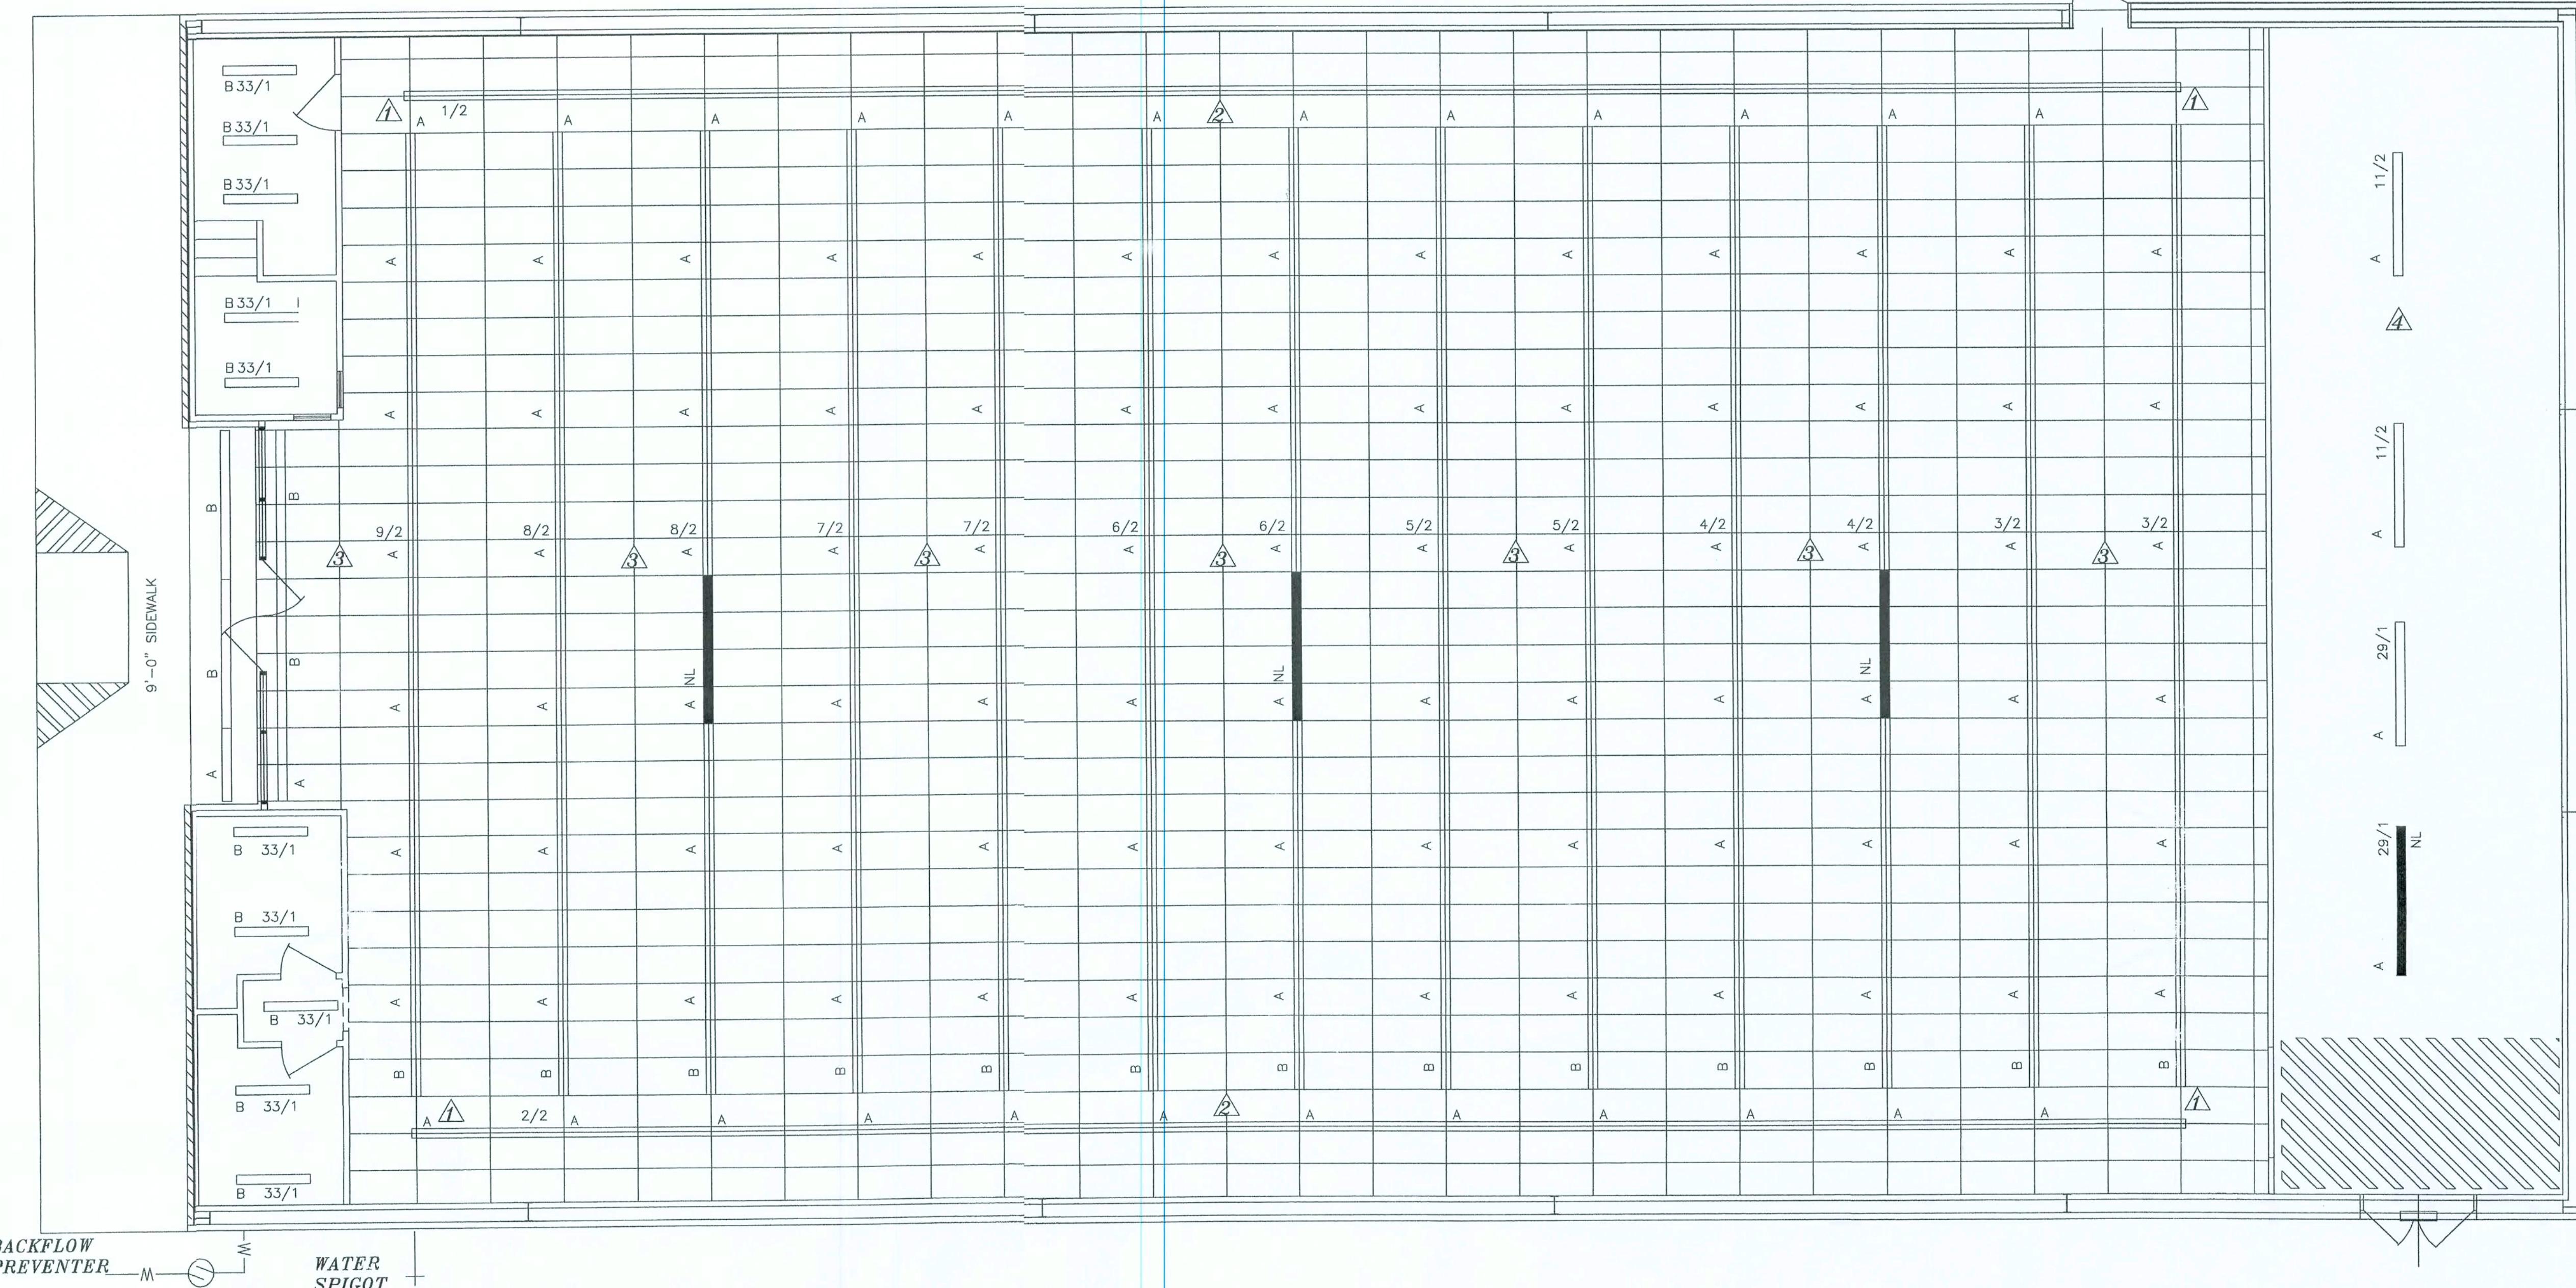ALTERNATIVE FIRE
EXIT LOCATION.**LIGHTING SPECIFICATIONS**

1. CANOPY LIGHTING- HUBBELL MODEL NO. TC23T (6'
STRIP LIGHT, 120VOLT WITH FOUR LAMPS, SUFFICIENT
FOR COLD WEATHER UP TO -20), TIMERS AND
PHOTOCELL COMBINATION USED FOR CANOPY LIGHTS.

2. INTERIOR LIGHTING UTILIZES THE FOLLOWING ITEMS.

8' LIGHT FIXTURE-
LIGHT FIXTURE- LITHONIA MODEL NO. TC-1-32-120-OSIP
BALLAST- SYLVANIA MODEL NO. QT 2X32/120 PLUS
LIGHT TUBES- SYLVANIA MODEL NO. FG32/84/XP/ECO

4' FIXTURE- LITHONIA MODEL NO. C 1 32 120 OSIS
BALLAST- SYLVANIA MODEL NO. QT 1X32/120 IS
LIGHT TUBES- SYLVANIA MODEL NO. FG32/84/XP/ECO
* PERIMETER ROWS OF FIXTURES ARE TO BE CENTERED THE SIDEWALK
WALLS NO CLOSER THAN 3'-0" AND NO MORE THAN 5'-0"
TO MATCH THE CEILING GRID.

* ALL FIXTURES ARE TO BE ATTACHED TO THE CEILING
GIRDERS. OFF. LIGHT FIXTURES ARE NOT TO BE
SUSPENDED.

* INTERIOR ROWS OF LIGHTS RUN PARALLEL TO THE
STOREFRONT. THESE ROWS OF FIXTURES CAN NOT EXCEED 8'
O.C. SPACING.

* ONE CIRCUIT PER ROW. NIGHT LIGHTING TO HAVE IT'S
OWN DEDICATED CIRCUIT.

3. OFFICE REST ROOMS, ETC. XP LIGHTS AS
DESCRIBED ABOVE.

4. NIGHT LIGHTING- INCLUDES THREE LIGHT FIXTURES
IN CENTER ROW OF SALES AREA AND AT LEAST ONE
FIXTURE NEAR ELECTRIC PANELS AND EMERGENCY
EXIT DOOR IN STOCKROOM. ADDITIONAL LIGHT
FIXTURES MAY BE REQUIRED TO PROVIDE MINIMAL
LIGHTING FROM ENTRY TO ELECTRICAL BREAKER
PANEL.

5. EMERGENCY / EXIT SIGNS AND LIGHTS. INSTALL
EMERGENCY LIGHTS AND EXIT SIGNS (CENTERED AT 9'
AFF TO BE ABOVE FIXTURES AND MERCHANDISE).
THROUGHOUT THE BUILDING IN COMPLIANCE WITH ALL
APPLICABLE CODES.

COMPANY	CONTACT	PHONE #	AVAILABLE ITEMS
CONSOLIDATED ELECTRICAL DIST. INC.	ROBERT DECKER	1-270-781-2229	ELECTRICAL - LIGHTING, PANEL BOX, CIRCUITS, ETC.

LIGHT FIXTURE TYPE	
A= 8' LIGHT FIXTURE- LITHONIA MODEL NO. TC-1-32-120-OSIP WITH SYLVANIA BRAND BALLAST (NO. QT2X32PLUS), AND TUBES (NO. F032/841/XP/ECO)	J= 400 WATT METAL HALIDE HEADS OR EQUAL.
QUANTITY TO ORDER: 123 FIXTURES	
B= 4' LIGHT FIXTURE- LITHONIA FIXTURES (MODEL #C-1-32-120-OSIS), SYLVANIA BALLAST (MODEL #QT-X-32/120-IS), &1 QTY TUBE (MODEL #F032/841/XP/ECO).	K= HUBBELL PE6-12-2R61, 2 HEAD EMERGENCY LIGHT OR EQUAL.
QTY. TO ORDER: 13 FIXTURES	
C= HUBBELL MODEL NO. TC23T (8' STRIP LIGHT, 120 VOLT WITH FOUR LAMPS, SUFFICIENT FOR COLD WEATHER UP TO -20), OR EQUIVALENT INSTALL WITH PHOTOCELL AND TIMER. 8'	L= HUBBELL PWC-RW-L9, LESS HEADS, EXIT SIGN OR EQUAL.

LIGHT SPACING NOTES	
1	DISTANCE BETWEEN PERIMETER ROW OF LIGHTS TO BE NO MORE THAN 2'-0" AT ANY POINT FROM AN ADJACENT LIGHT FIXTURE.
2	PERIMETER ROWS OF LIGHTS TO BE NO CLOSER THAN 3'-0" AND NO MORE THAN 5'-0" FROM THE ADJACENT SIDE WALLS
3	DISTANCE BETWEEN PARALLEL ROWS OF LIGHTS TO BE NO LESS THAN 8'-0" AND NO MORE THAN 10'-0".
4	STOCK ROOM LIGHTS TO BE CENTERED IN STOCK ROOM SPACED EVENLY.


LEGEND	
CIRCUIT NO. / PANEL	31/1
LIGHT FIXTURE TYPE	A
EXHAUST FAN	□
WALL PACK	■
NIGHT LIGHT CIRCUIT	—

CEILING LIGHTING PLAN Lake City, Fla. 441 S.

SCALE: NTS


MUGGRIDGE and WIMBERLY LTD.LLC

AR0007005

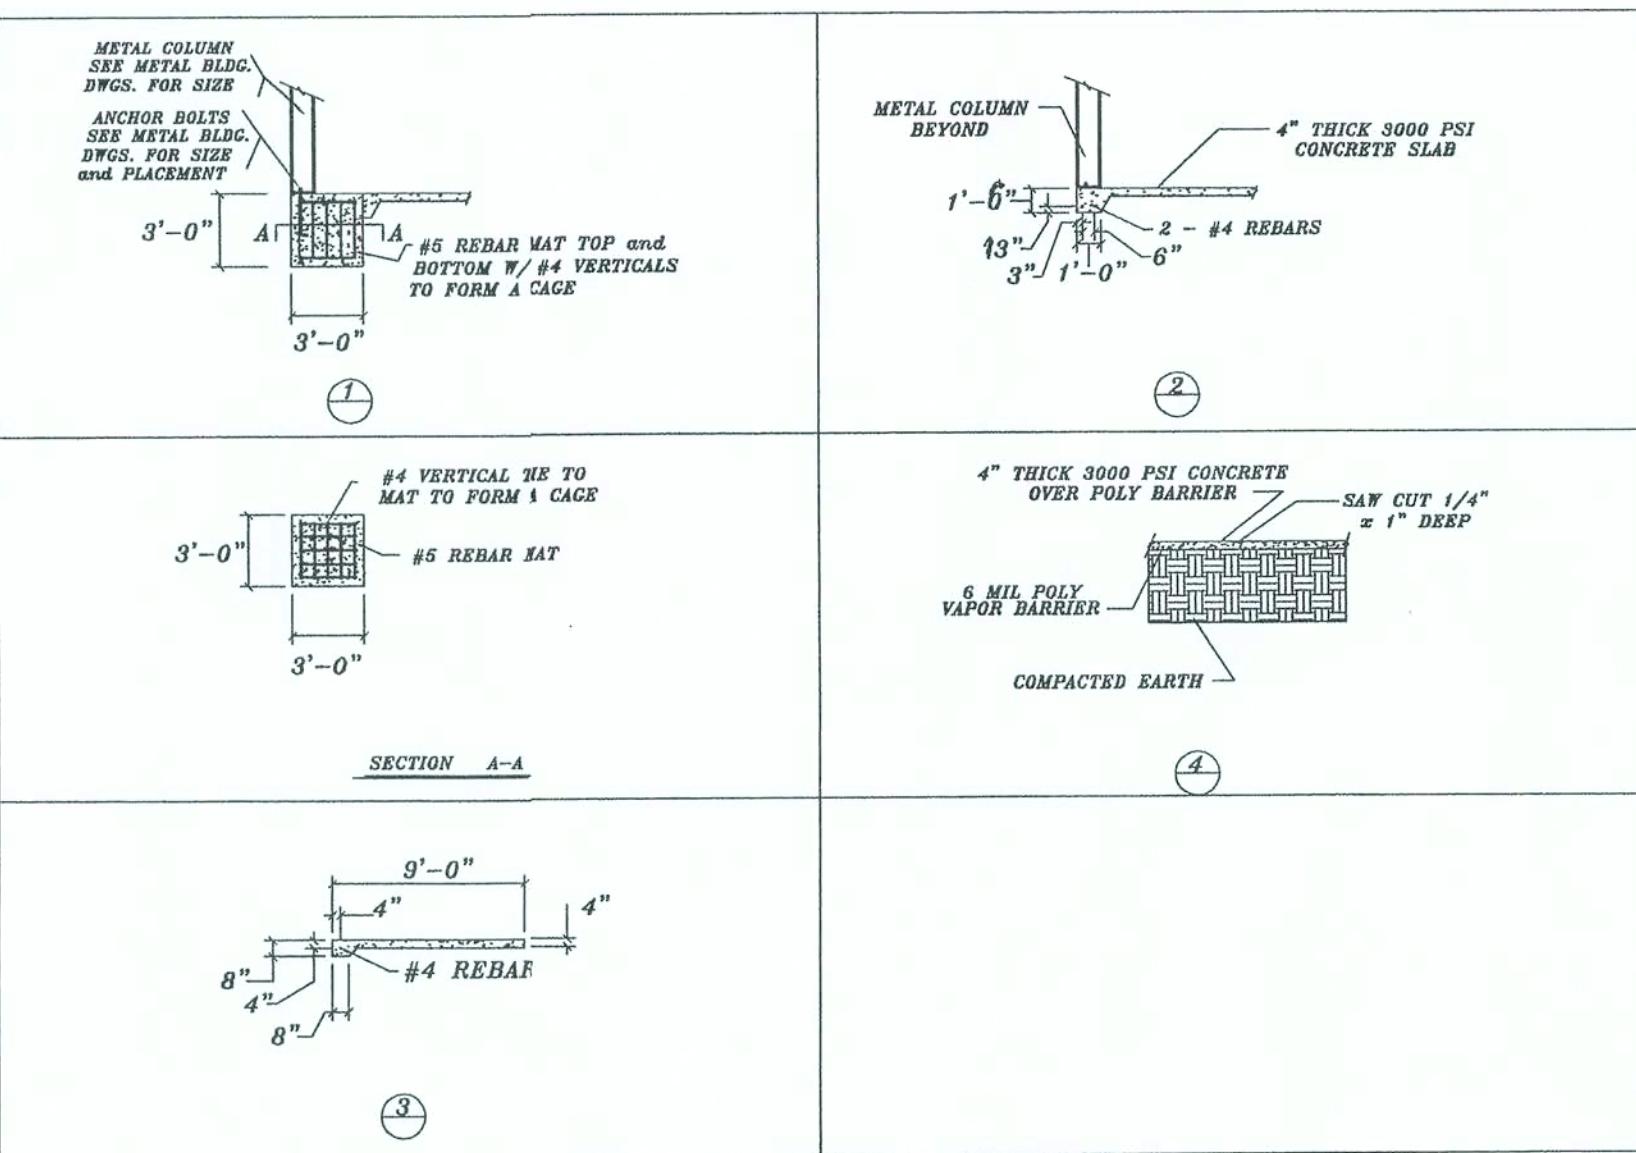

FOUNDATION NOTES:

- 1- Prior to grading operations all solid organic litter and fill shall be stripped from building area.
- 2- Compaction shall be a min. of 2500 PSF.
- 3- All fill material shall be inorganic.
- 4- All fill material shall be uniformly placed at optimum moisture content in 6" layers and compacted to a min. 2500 PSF.
- 5- Footing excavations shall be inspected before placing any concrete to ensure that footings rest on solid earth.
- 6- All subgrades must be level, smooth and uniformly compacted.
- 7- Subgrade must be accurate within 1/4" of design at 10' level.
- 8- Reinforcement of concrete slab shall be accurate and uniformly placed and shall be carefully pulled up to center depth of slab as concrete placement progresses.
- 9- Concrete floor wearing surfaces shall be level within 1/4" in 10'.

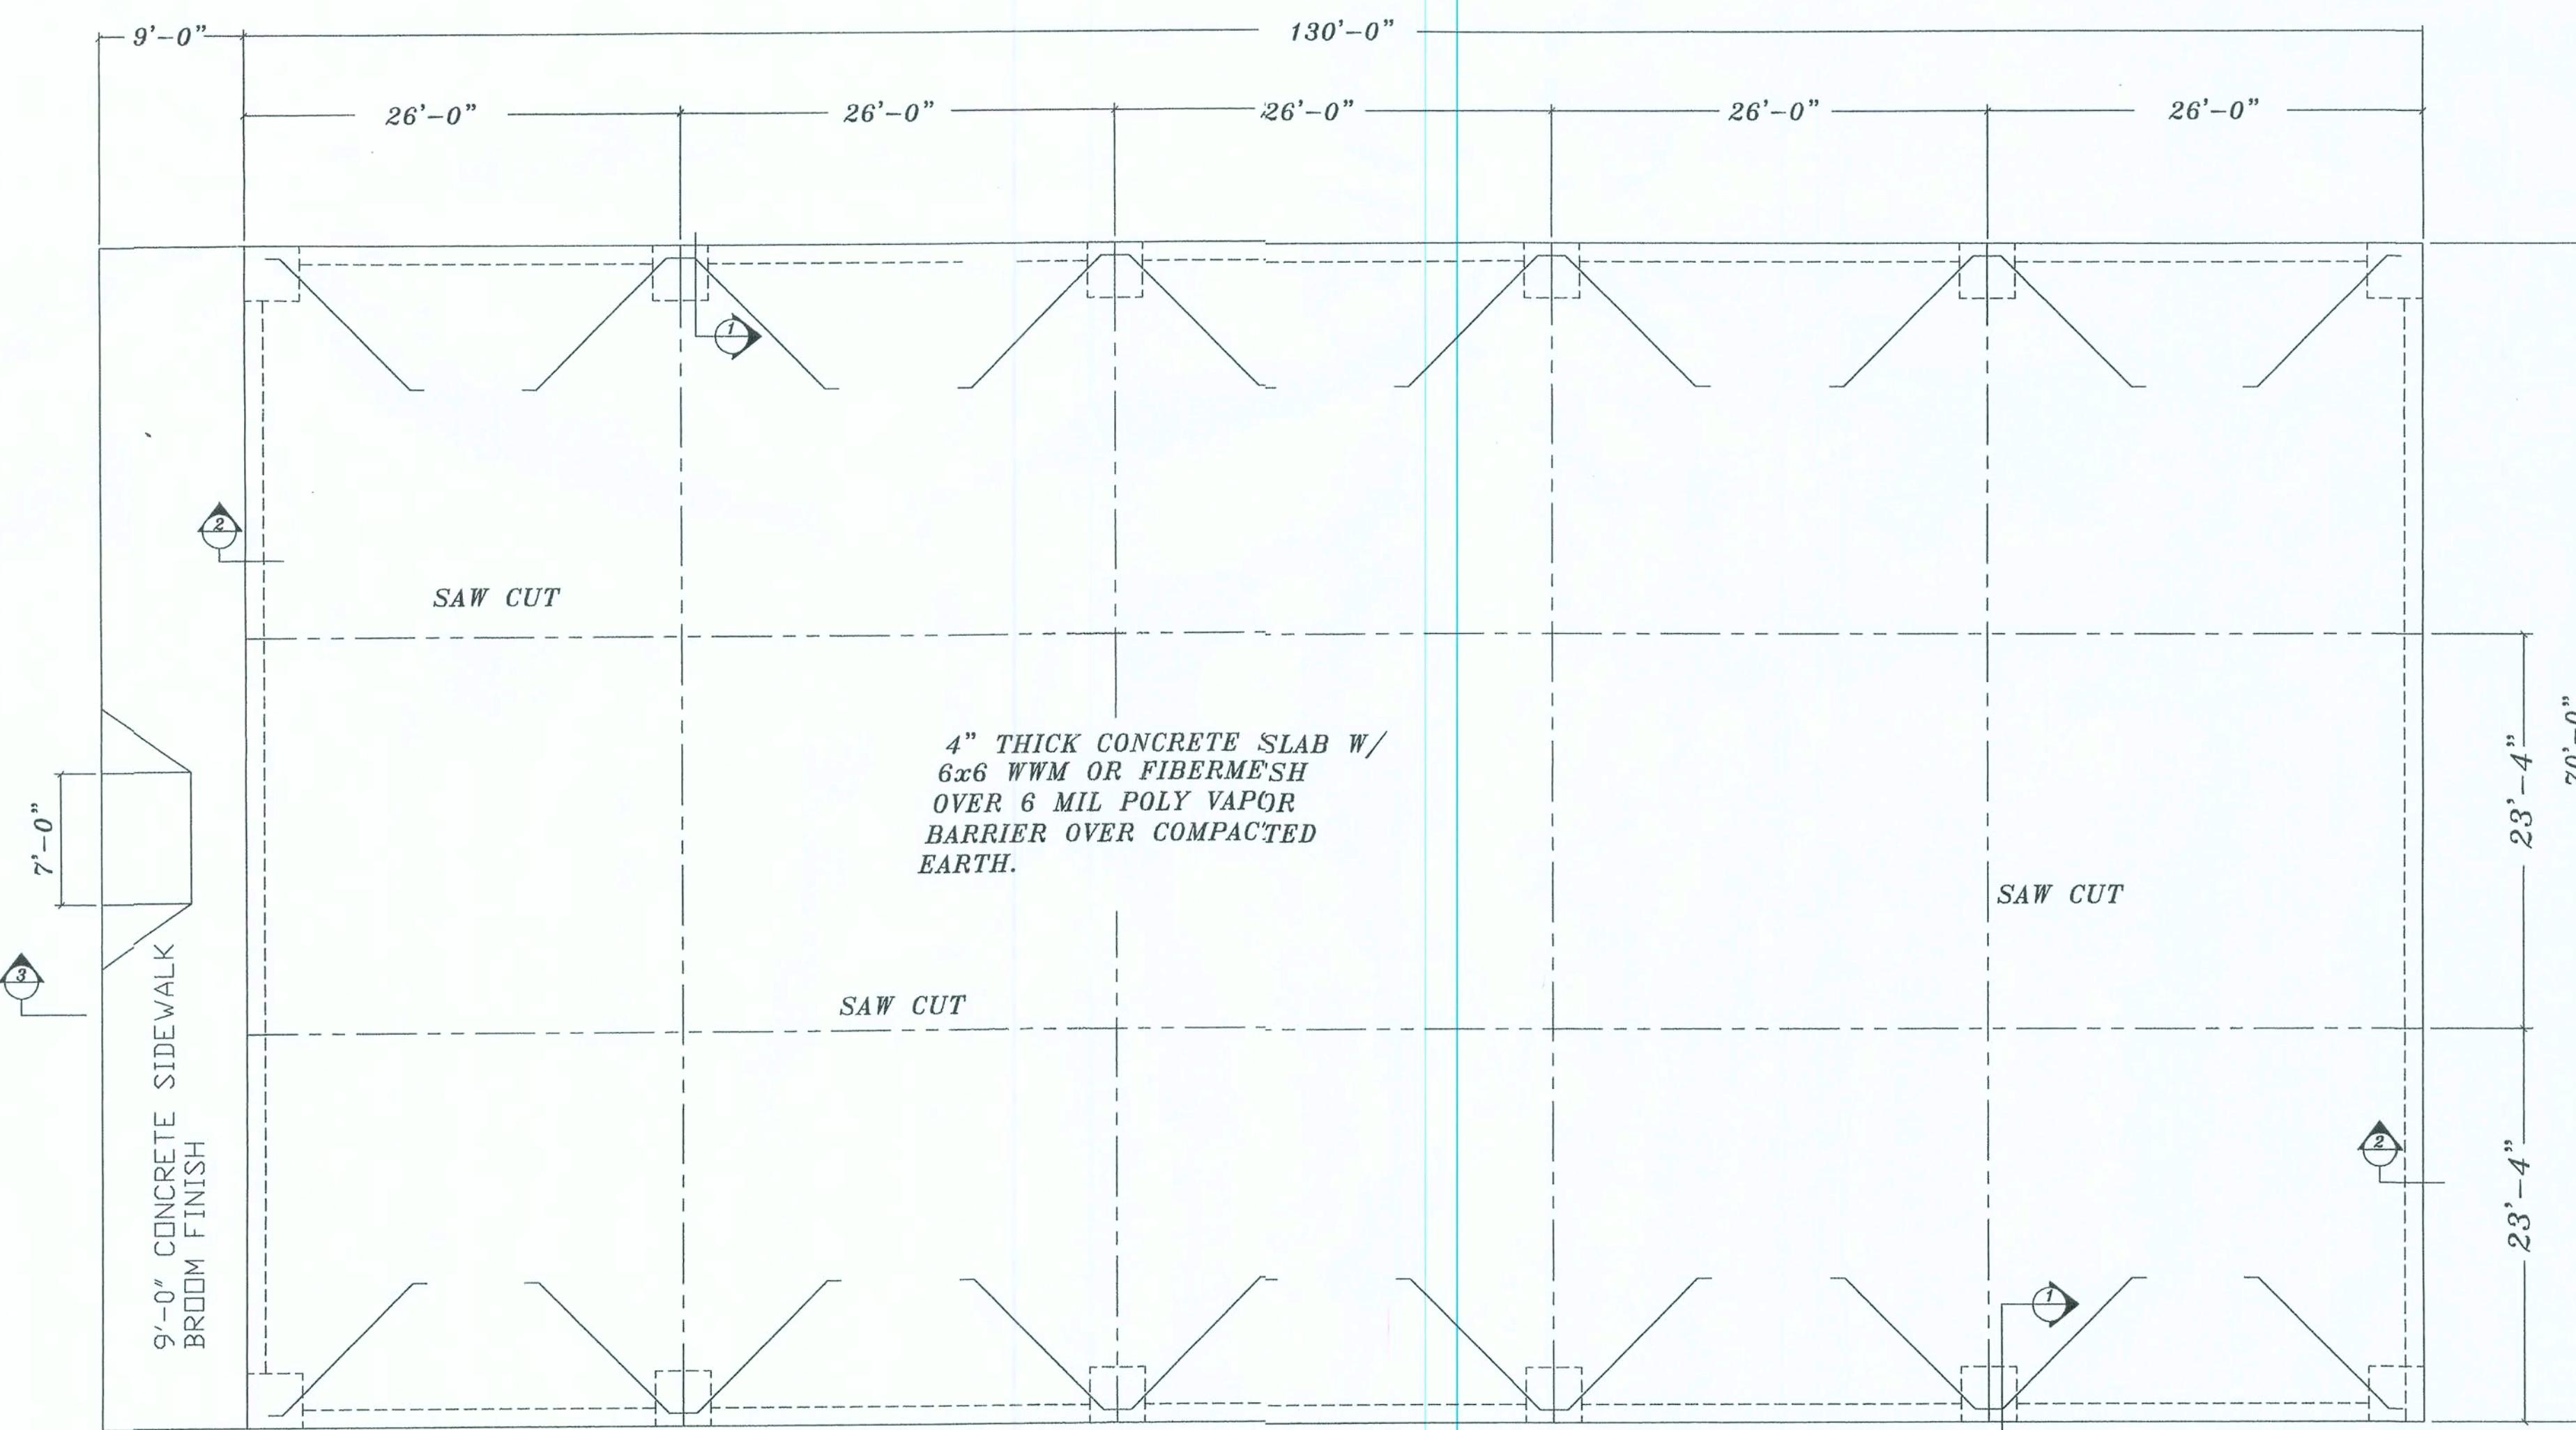

NOTE!
PLUMBING CONTRACTOR SHALL PREPARE "AS-BUILT" SHOP DRAWINGS INDICATING ALL PLUMBING WORK, INCLUDING ALL PLUMBING LINE LOCATIONS AND RISER DIAGRAM - CONTR' SHALL PROVIDE 1 COPY OF AS-BUILT DWGS TO OWNER AND 1 COPY TO THE PERMIT ISSUING AUTHORITY.

NOTE!
H.V.A.C. CONTRACTOR SHALL PREPARE "AS-BUILT" SHOP DRAWINGS INDICATING ALL H.V.A.C. WORK, INCLUDING ALL DUCTWORK LOC., SIZES, LINES, EQUIPMENT SCH. & BALANCING REPORT - CONTR' SHALL PROVIDE 1 COPY OF AS-BUILT DWGS TO OWNER & 1 COPY TO THE PERMIT ISSUING AUTHORITY.

NOTE!
THE DESIGN WIND SPEED FOR THIS PROJECT IS 100 MPH PER 2004 FBC 1609 AND LOCAL JURISDICTION REQUIREMENTS

SLAB DETAILS Lake City, Fla. 441 S.
SCALE: 1/4" = 1' 0"
MUGGRIDGE and WIMBERLY LTD.LLC

New Store Facilities for:
DOLLAR GENERAL
U.S. 441, South, Lake City, Florida

These drawings, as instruments of service, are the sole property of the architect, and may not be used, copied or reproduced, in part or in whole, without specific and individual authorization by the architect.

NJ
NICHOLAS PAUL GEISLER ARCHITECT
1758 NW Brown Rd.
Lakeland, FL 33815-7755-8021-3205
Certified N.C.A.R.B.

DATE:

15 SEP 2006

COMM:

2K644

SHEET:

D.9
9 OF 18

15 SEP 2006
AR0007005

DOOR SCHEDULE

NO.	DOOR	FRAME					REMARKS				
		TYPE	MAT.	WIDTH	HEIGHT	THICKNESS	TYPE	HDWR.			
100	A	W	3'-0"	7'-0"	1-3/4"	M	LH1/DC	SOLID CORE WOOD OR HOLLOW CORE METAL DOOR. INSTALL THE DOR-O-MATIC DOOR CLOSER ON ALL DOORS			
101	A	W	3'-0"	7'-0"	1-3/4"	M	LH2/DC	SOLID CORE WOOD OR HOLLOW CORE METAL DOOR. INSTALL THE DOR-O-MATIC DOOR CLOSER ON THIS DOOR AND INSTALL A STANDARD DOOR VIEWER.			
103A	A	W	3'-0"	7'-0"	1-3/4"	M	P/K/D.HD/DC	FIRE RATED DOORS, SOLID CORE DOORS, WITH DOOR HOLDERS INSTALLED. REQUIRES A 2" DOOR VIEWER WITH A VIEWING ANGLE OF 180 DEGREES OR GREATER			
103B	A	W	3'-0"	7'-0"	1-3/4"	M	PH/D.H/DC	VON DUPRIN GUARD X LOCK MODEL #2670 - US28 OR AS AN ALTERNATE DEXTER V40-EB-ALUM.			
102	A	W	3'-0"	7'-0"	1-3/4"	M	P.H/DC	FIRE RATED DOORS WITH SOLID CORE, AND DOOR CLOSER.			
104	A	W	3'-0"	6'-8"	1-3/4"	M	LH3/DC	SOLID CORE WOOD OR HOLLOW CORE METAL DOOR. INSTALL THE DOR-O-MATIC DOOR CLOSER ON ALL DOORS			
105	A	W	3'-0"	6'-8"	1-3/4"	M	LH3/DC	SOLID CORE WOOD OR HOLLOW CORE METAL DOOR. INSTALL THE DOR-O-MATIC DOOR CLOSER ON ALL DOORS			
NOTE THAT DOORS 100, 101, 104 AND 105 ALL NEED DOOR STOPS.											

FINISH SCHEDULE

NO.	ROOM NAME	FLOOR	BASE		A. WALL		B. WALL		C. WALL		D. WALL		CLG.	REMARKS	
			MAT. / FIN.												
100	BREAK ROOM	VT#1 AZ	RB#1	B	GYP PT#1	AC#1	WHITE								
101	OFFICE	VT#1 AZ	RB#1	B	GYP PT#1	AC#1	WHITE								
102	SALE FLOOR	VT#1 AZ	RB#1	B	GYP PT#1	AC#1	WHITE	EXTEND (B) WALL TO ROOF DECK BEYOND CEILING. EXTEND (C) WALL TO ROOF DECK BEYOND DROP CEILING.							
103	STOCK ROOM	CONC PT#2	NS	NS	M	NS	M	NS	GYP PT#1	M	NS	EXP	EXP	EXTEND (C) WALL TO ROOF DECK BEYOND DROP CEILING. WALL MATERIAL MUST MEET ALL CITY AND/OR LOCAL CODES.	
104	MENS REST RM	VT#1 AZ	RB#1B	GYP.	GYP PT#1	AC#1	WHITE								
105	WMNS REST RM	VT#1 AZ	RB#1B	GYP.	GYP PT#1	AC#1	WHITE								

FINISH SCHEDULE KEYS

MATERIAL (MAT.)	
AC#1	= 2' x 4' ACOUSTICAL CEILING PANELS WITH WHITE FINISH
PT#1	= SHERWIN WILLIAMS PAINT PRO MAR 400 - LATEX SEMI - GLOSS
RB#1	= ANTIQUE WHITE - PRODUCT #B31W404
VT#1	= 4" RUBBER / VINYL BASE
CONC	= 1/8" VINYL COMPOSITION TILE

FINISH (FIN)

AW	=	ANTIQUED WHITE
B	=	BLACK
EXP	=	EXPOSED CONCRETE
BR	=	BRONZE
PT#2	=	SHERWIN WILLIAMS - SILICONE ACRYLIC CONC. SEALER
		SILK CHOCOLATE PRODUCT # HC117
AZ	=	AZROCK # V-824 OR ARMSTRONG # 51858

DOLLAR GENERAL PREFERRED NATIONAL ACCOUNT INFORMATION:

COMPANY	CONTACT	PHONE #	AVAILABLE ITEMS
BASS SECURITY SERVICES INC.	SHERIE BEDNAR	1-888-774-3400 EXT. 144	DOOR HARDWARE, DOOR SCOPES, DOOR CLOSURES ETC.
CONSOLIDATED ELECTRICAL DIST. INC.	ROBERT DECKER	1-270-781-2229	ELECTRICAL - LIGHTING, PANEL BOX, CIRCUITS, ETC.
McCUE CORPORATION	JEN POZIER	1-800-800-8503 EXT. 253	CART BUMPERS AND CORNER GUARDS, PART # 9014 TRIMKIT
ARMSTRONG	SALES REP.	1-800-442-4212	FLOOR TILE, CEILING TILE.

N
NICHOLAS PAUL GEISLER
 ARCHITECT
 N.C.A.R.B. Certified

 DATE:
 15 SEP 2006

 COMM:
2K644

 SHEET:
D.10


10 OF 18


 15 SEP 2006
 ARO007005

DOOR_AND_FINISH_SCHEDULE Lake City, Fla. 441 S.

SCALE: NTS

MUGGRIDGE and WIMBERLY LTD.LLC


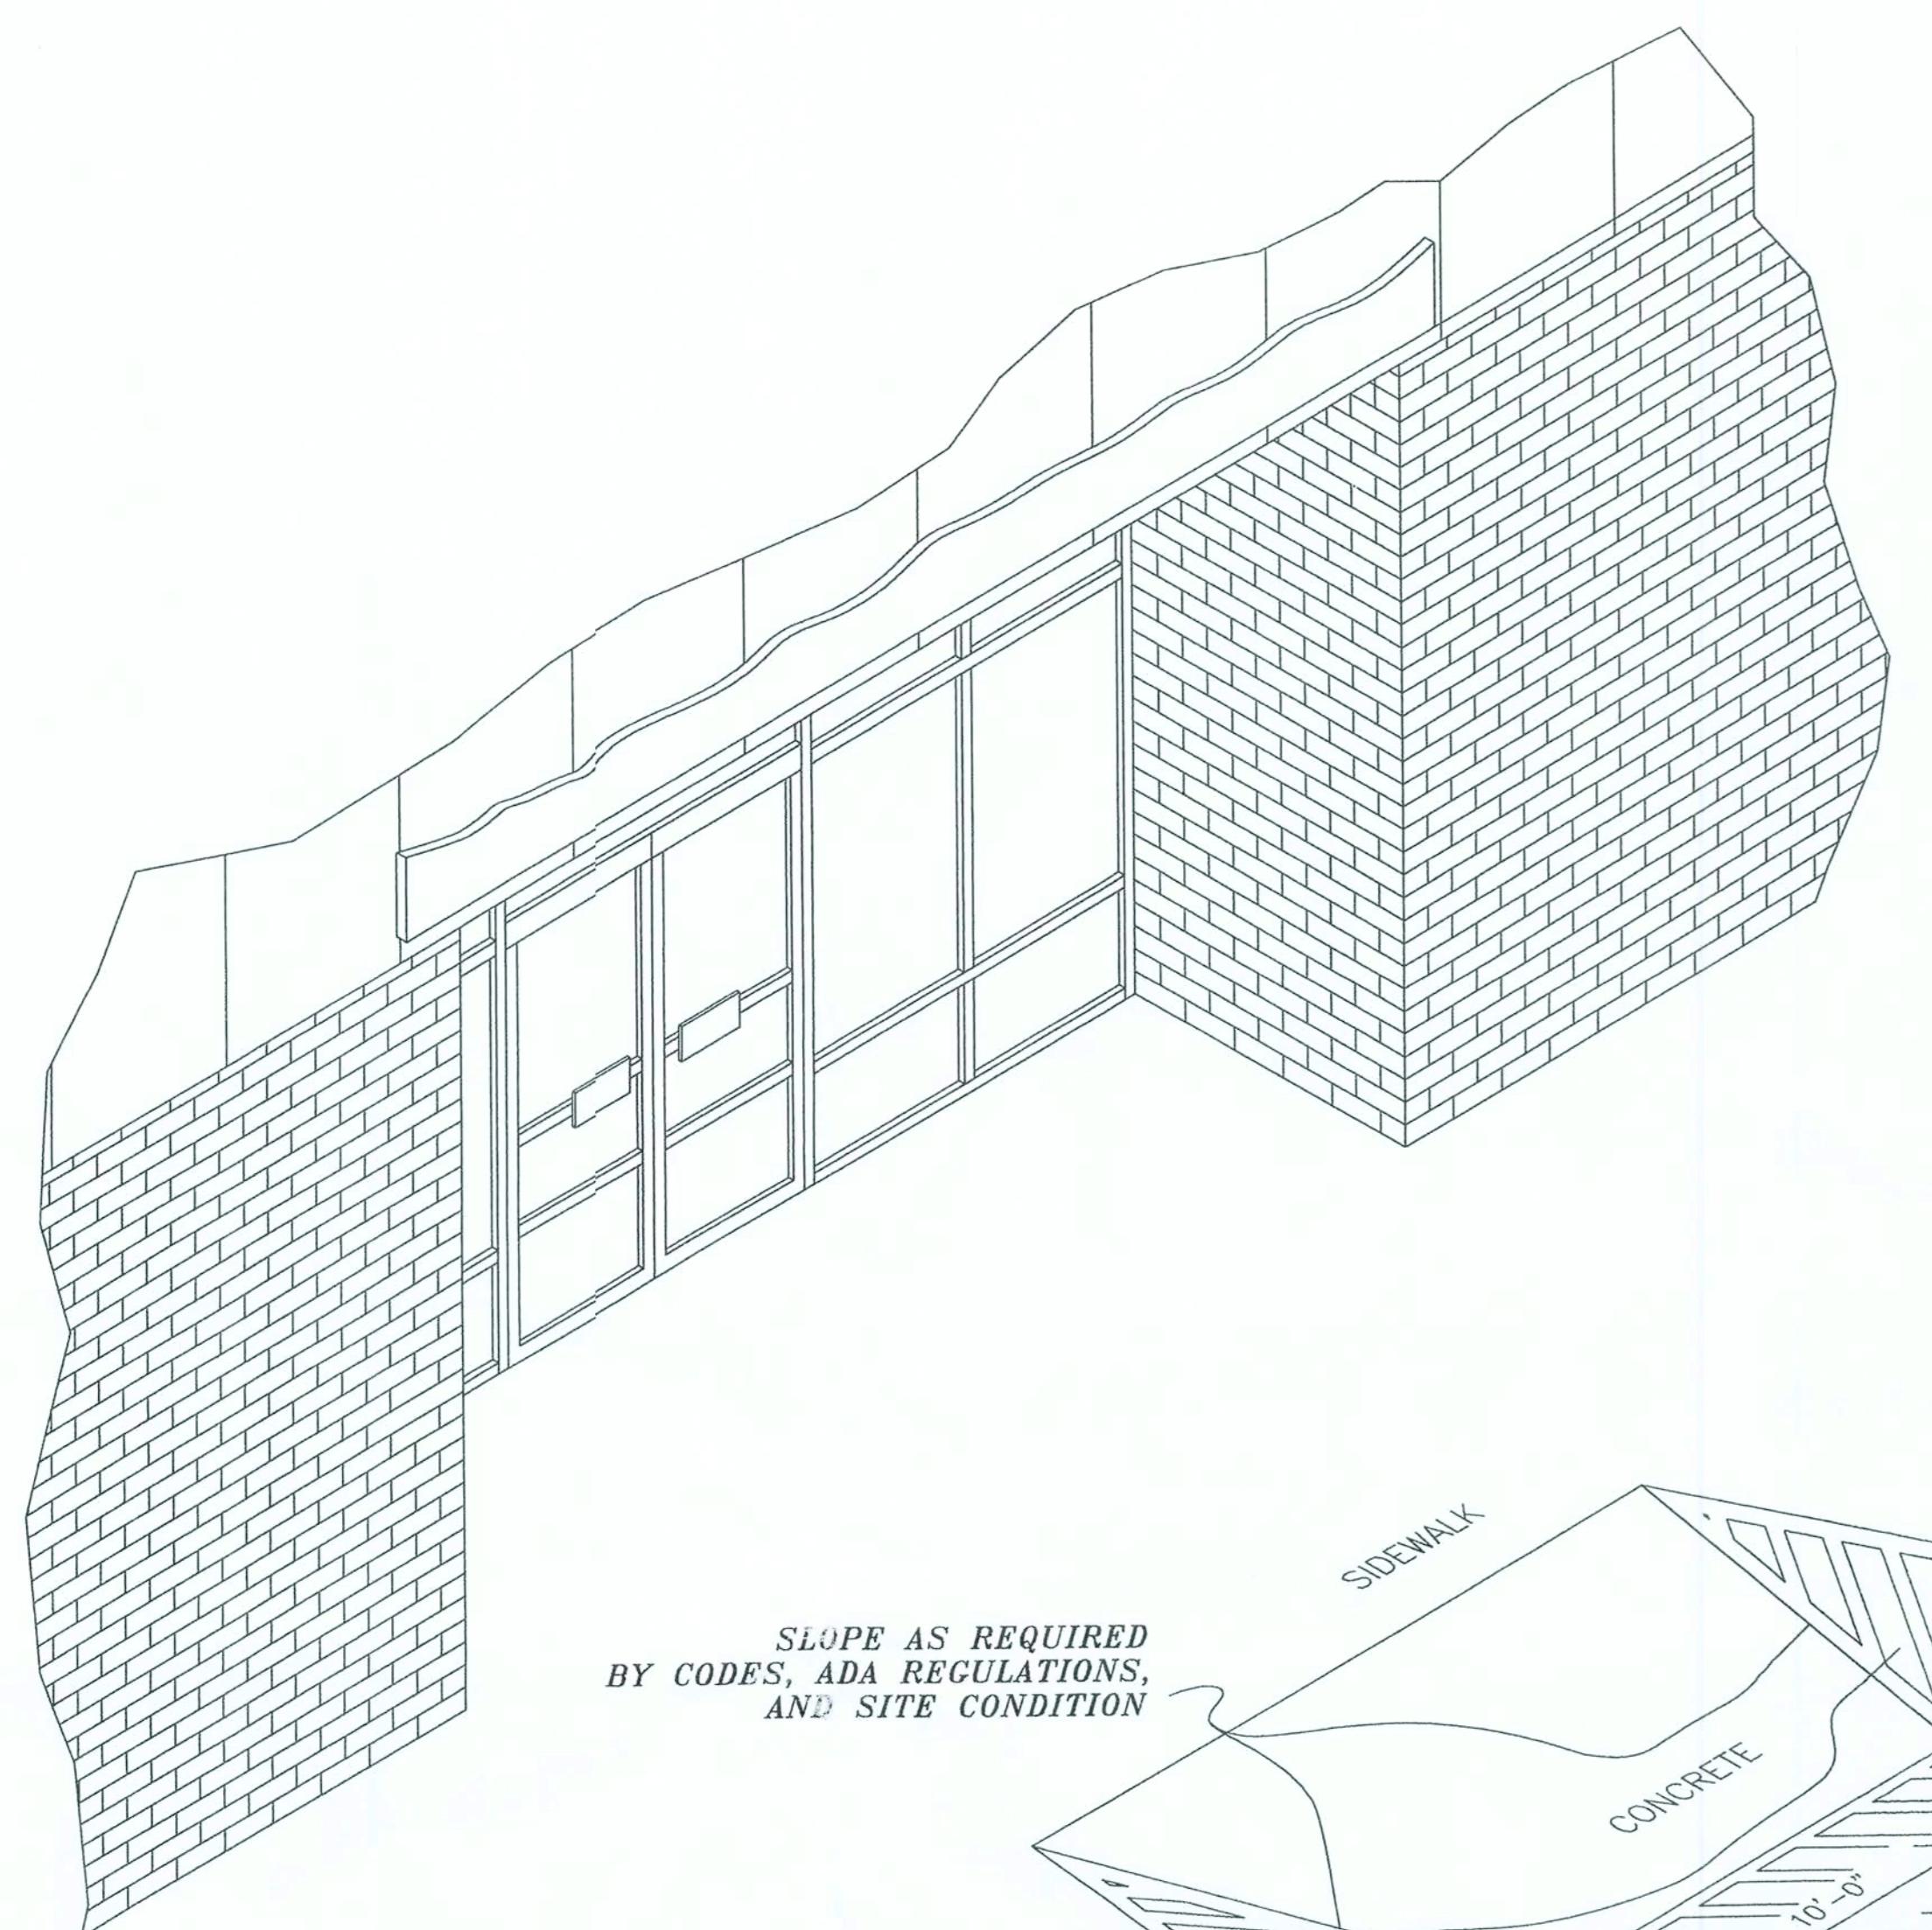


SLOPE AS REQUIRED
BY CODES, ADA REGULATIONS,
AND SITE CONDITION

PROPERLY PAINT SIDE
SLOPES, AND LANDING
PREFERABLY YELLOW


HANDICAP_RAMP_DESIGN

SCALE: N.T.S.

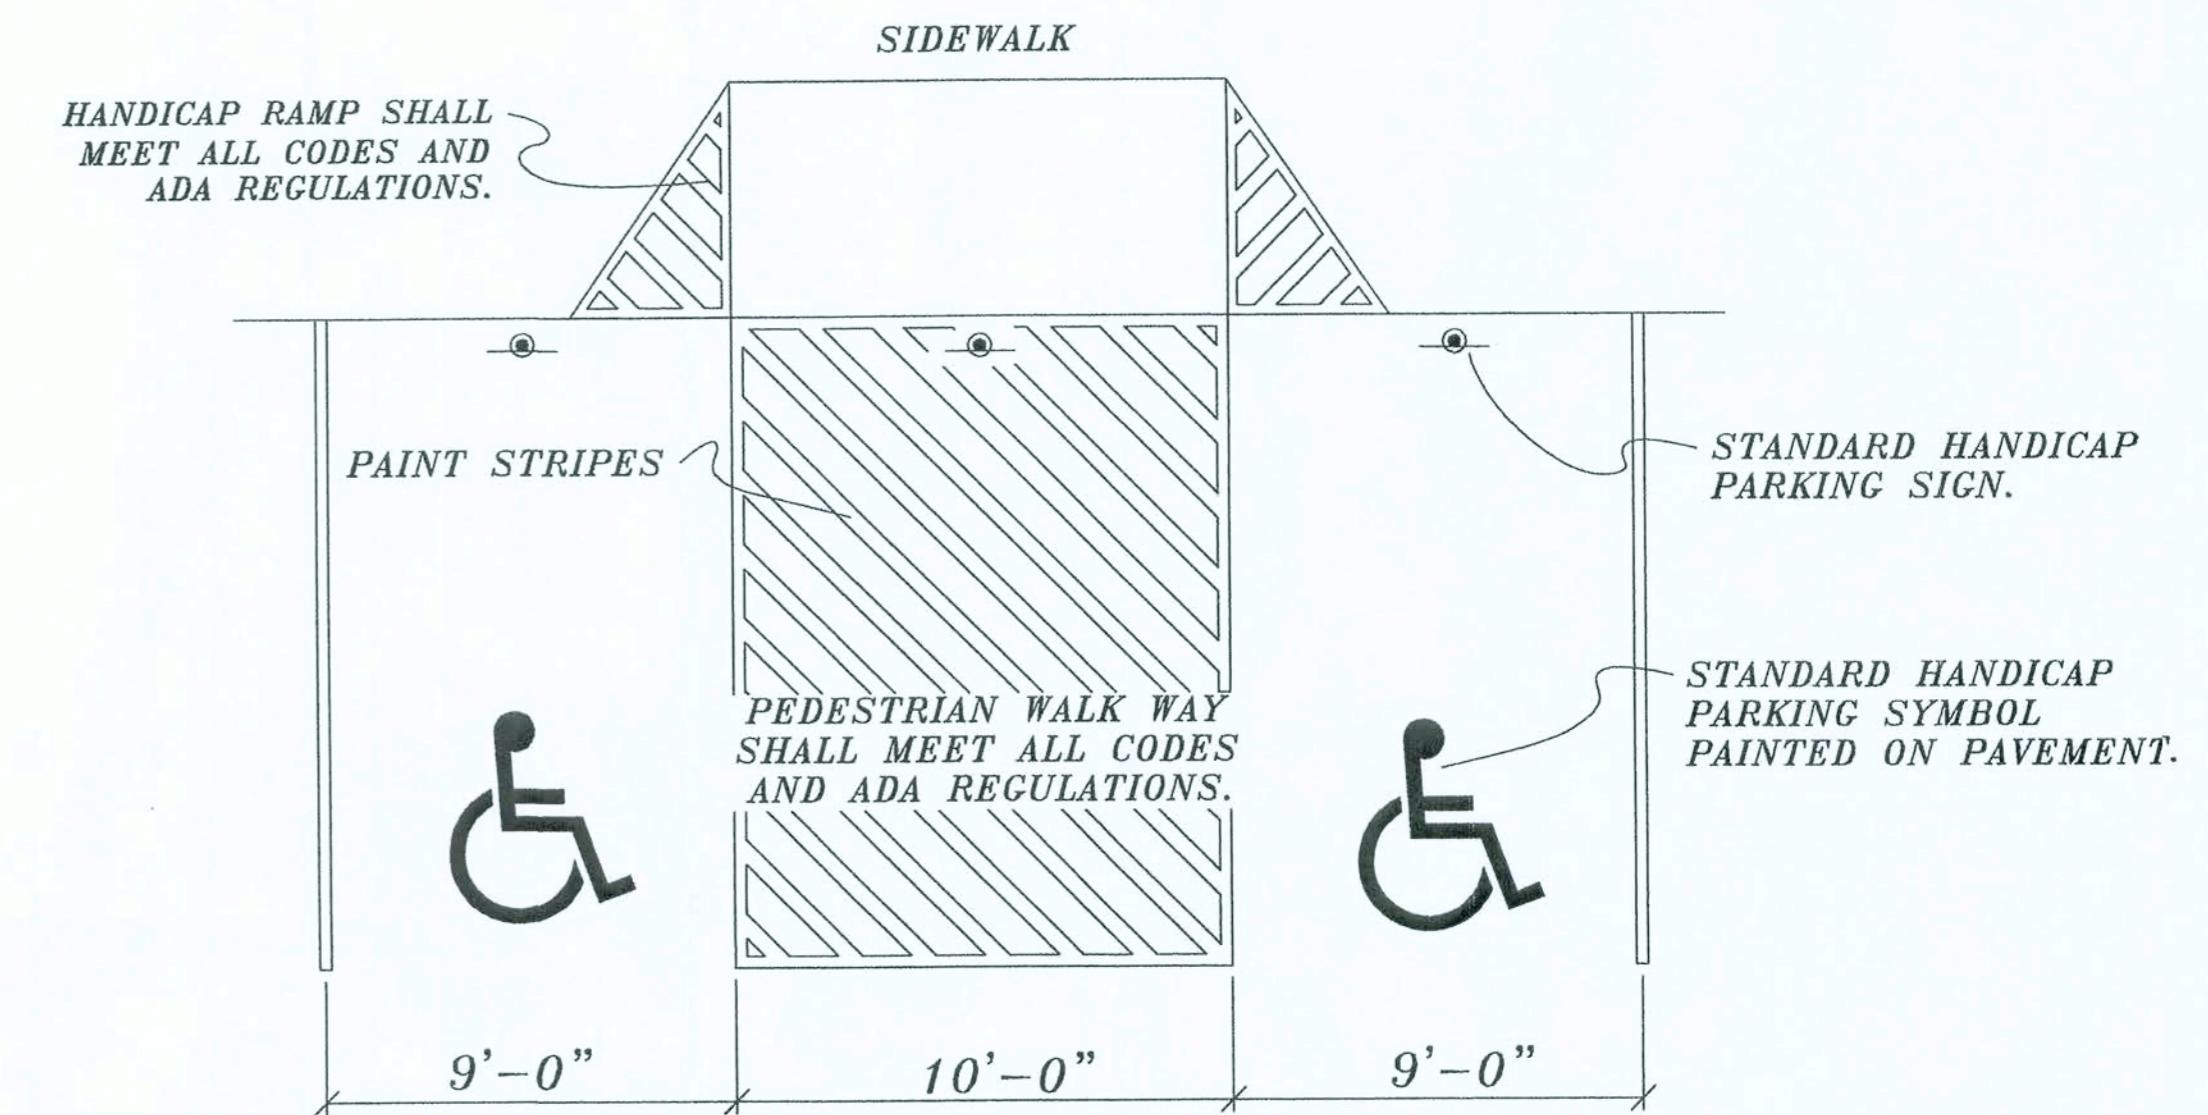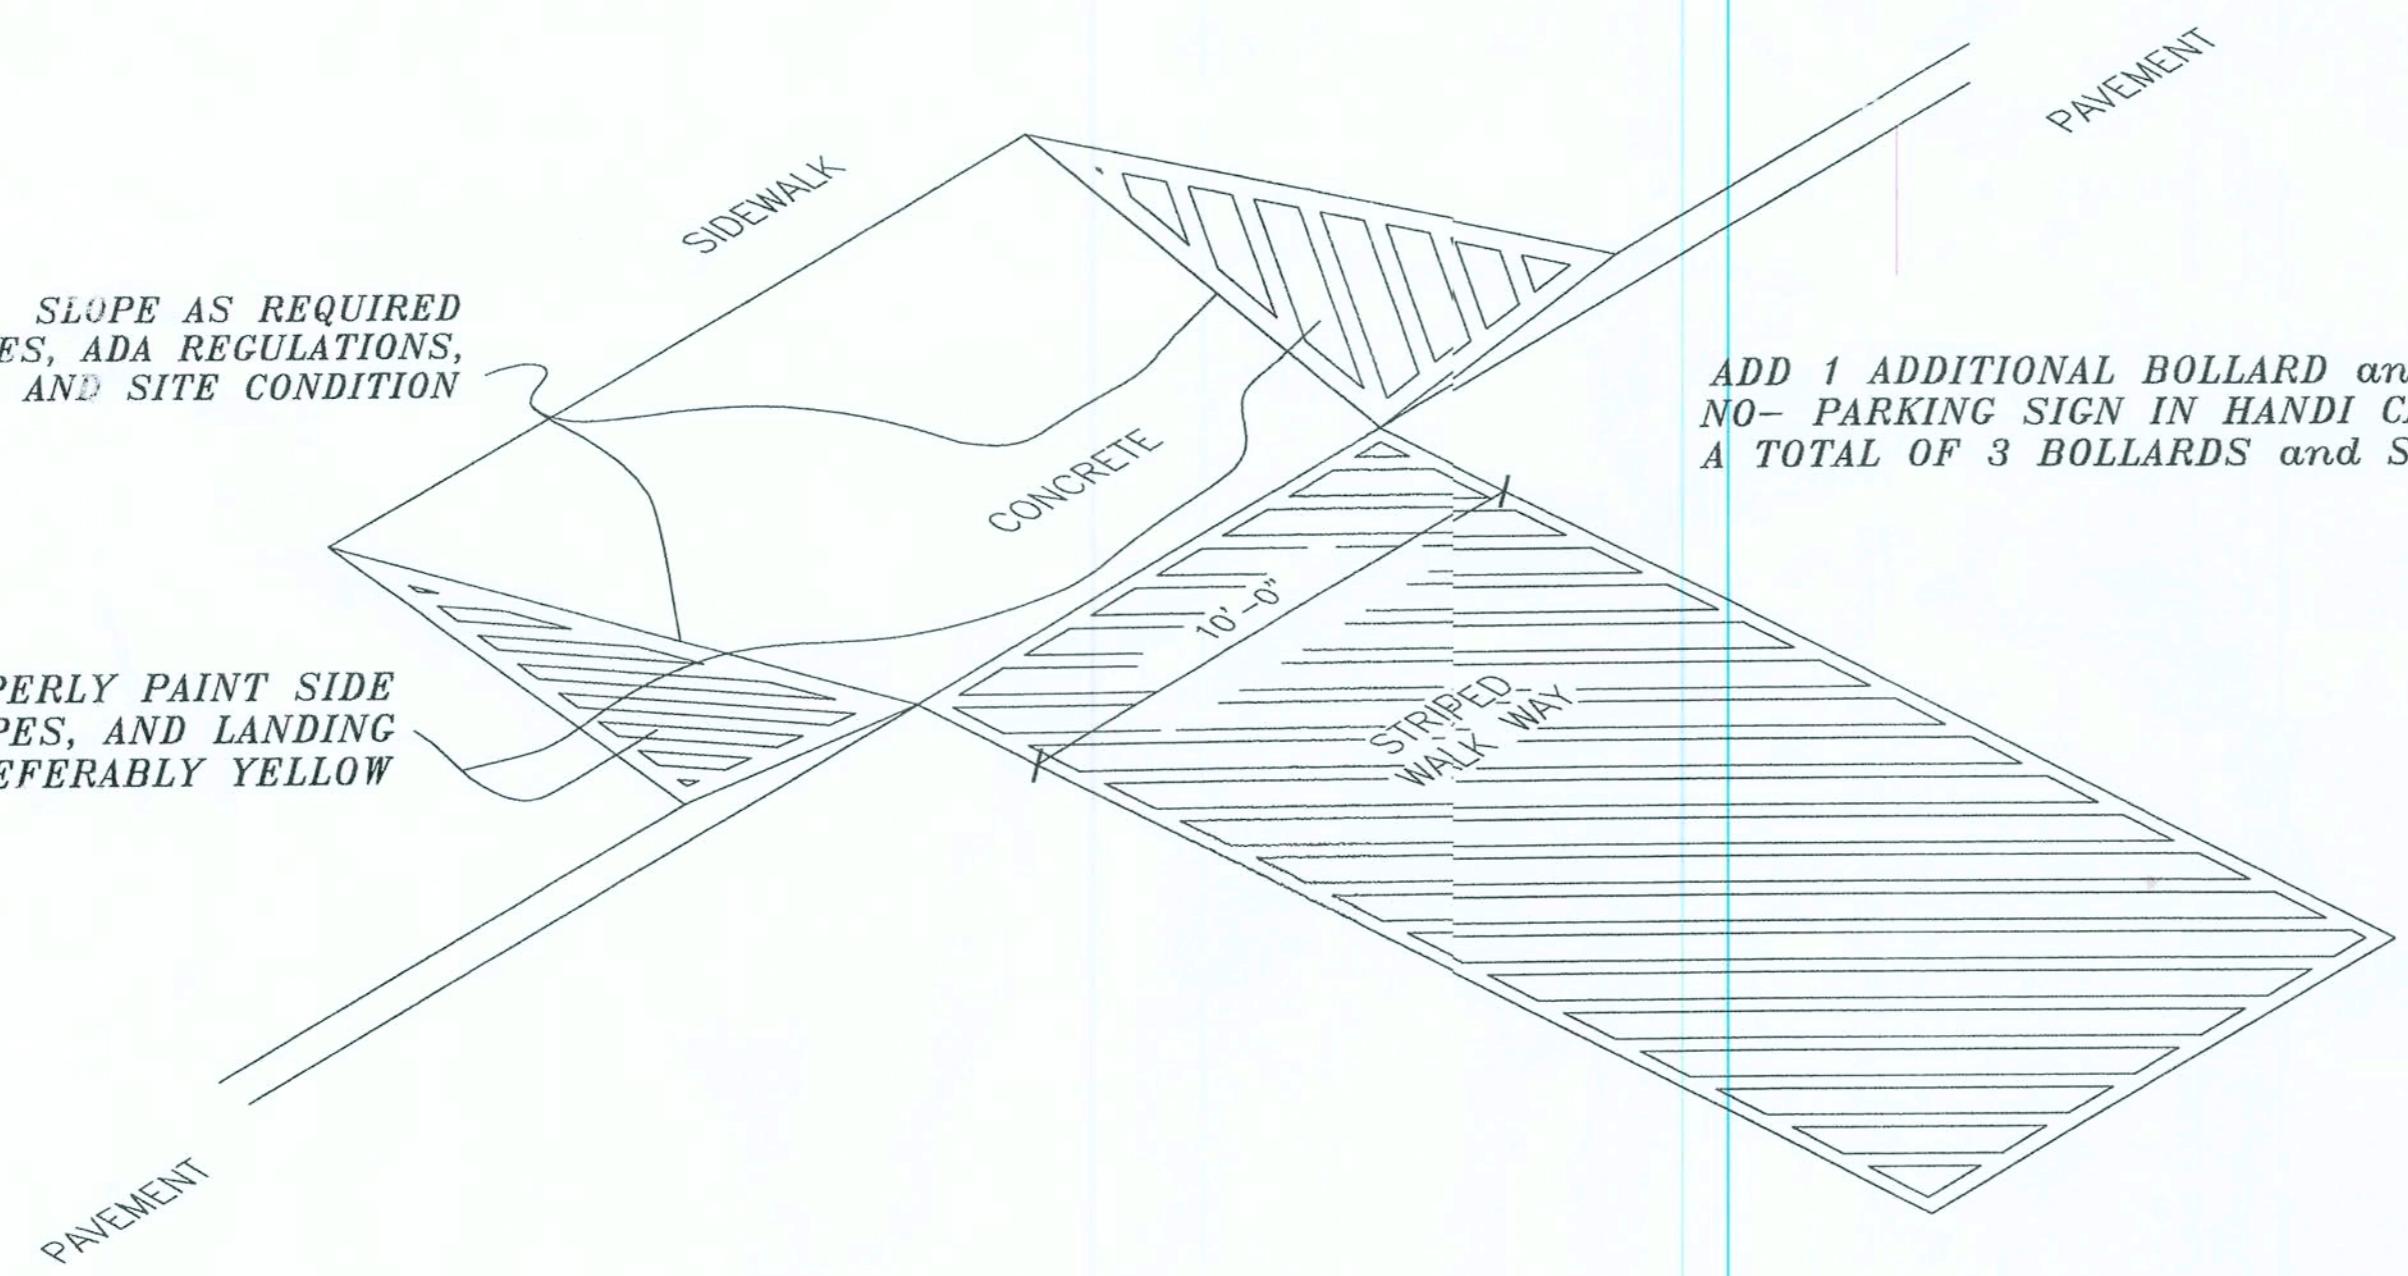

HANDICAP_STALL

SCALE: N.T.S.

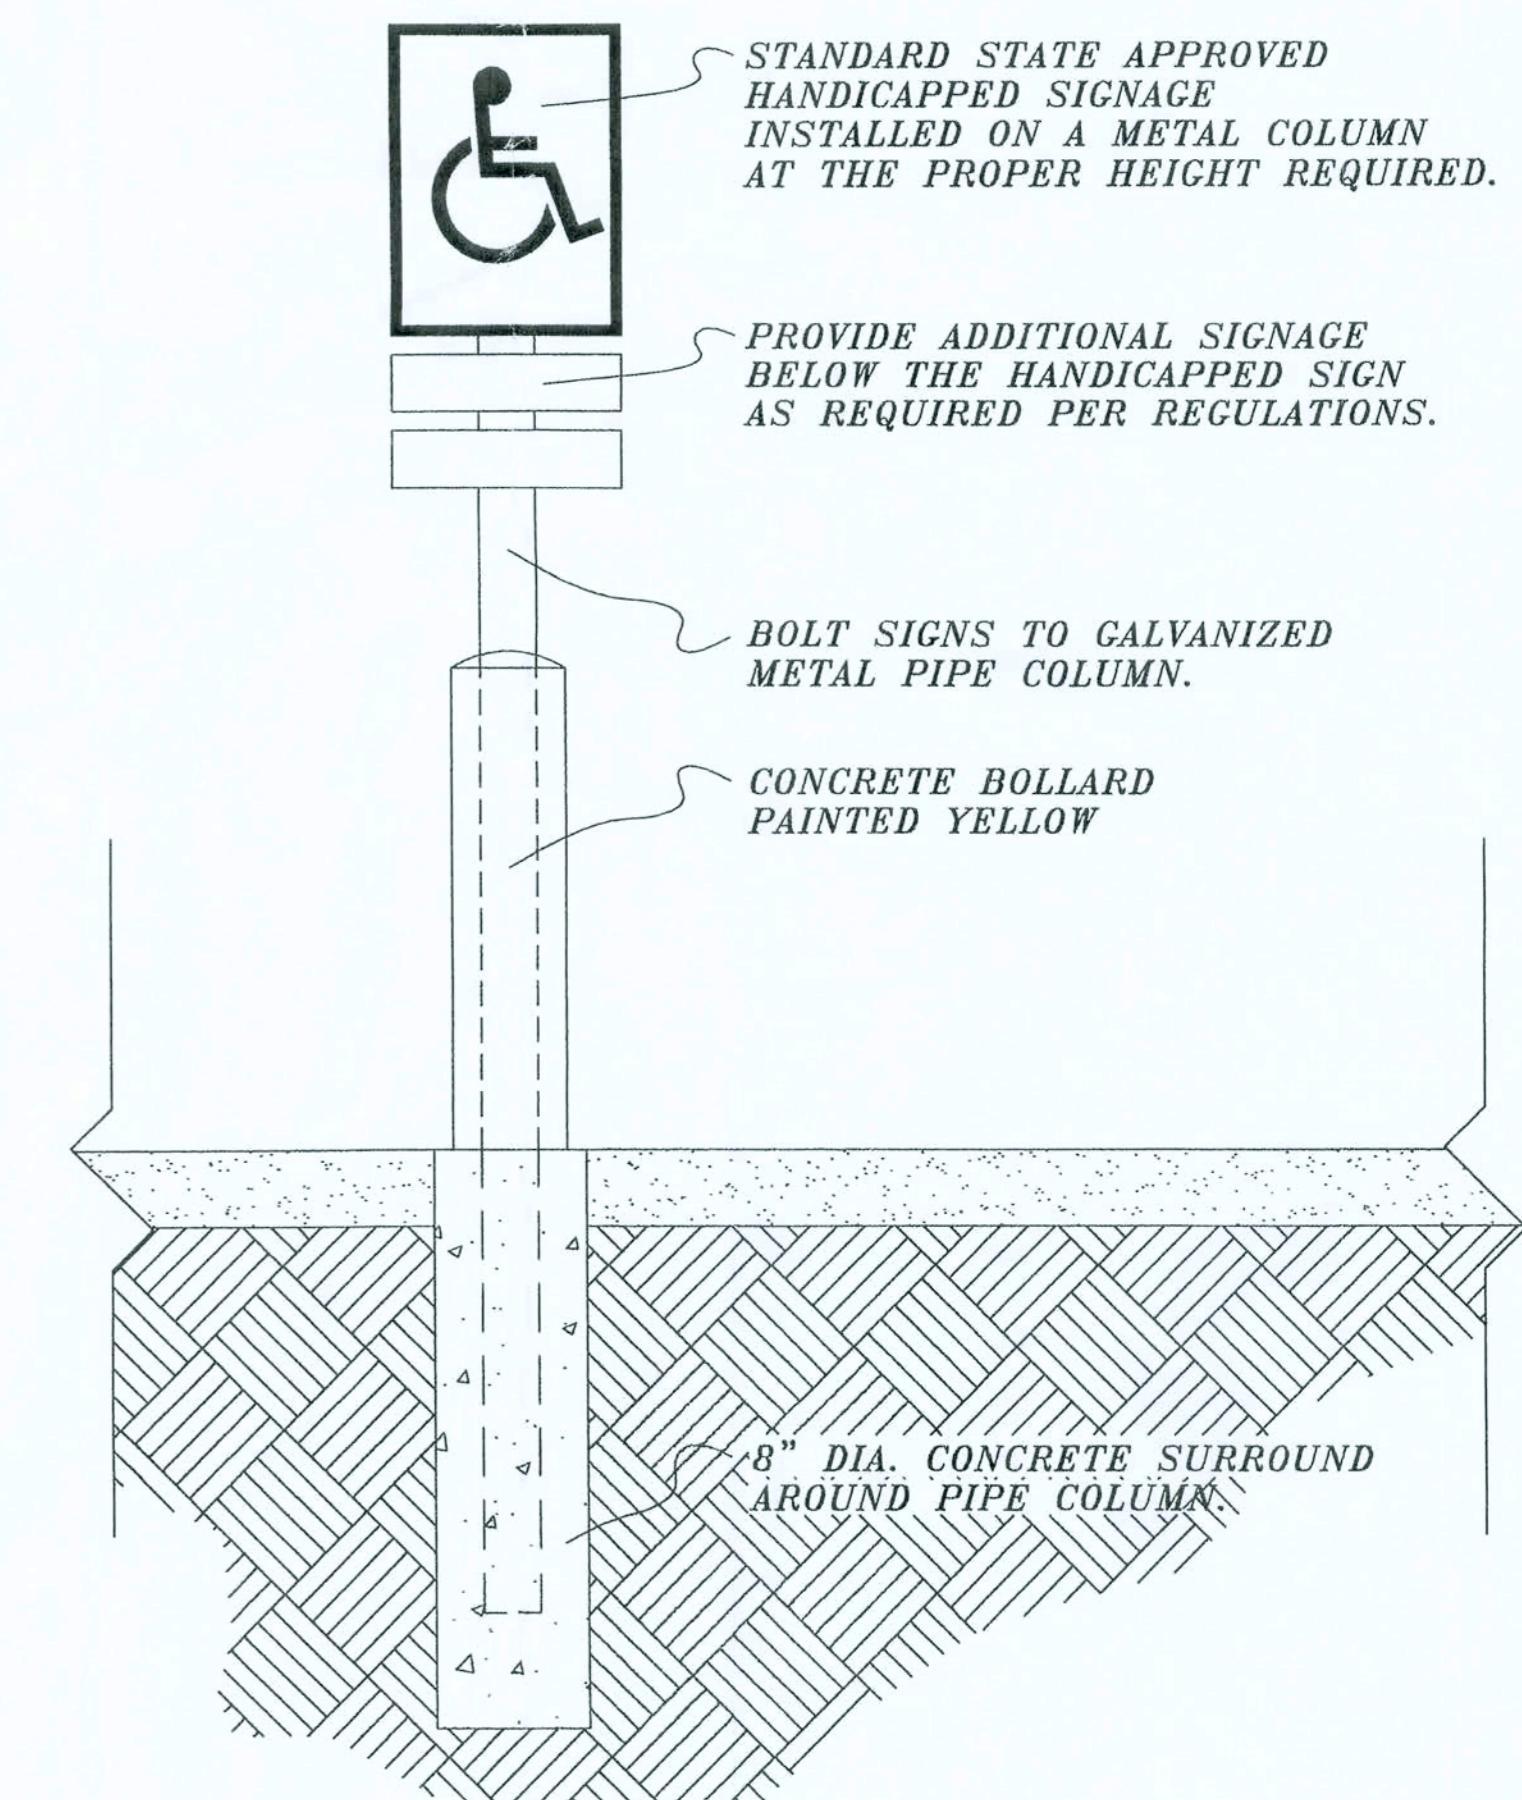

HANDICAP_SIGN

SCALE: N.T.S.

PARKING LOT DETAILS Lake City, Fla. 441 S.

SCALE: N.T.S.

MUGGRIDGE and WIMBERLY LTD.LLC

D
NICHOLAS PAUL
GEISLER
ARCHITECT
N.C.A.R.B. Certified
11758 NW Broward Rd.
333-729-0055

DATE:
15 SEP 2006
COM#:
2K644

SHEET:
D.11
11 OF 18

M
5 SEP 2006
AR0007005

New Store Facilities for:
DOLLAR GENERAL
U.S. 441 south, Lake City, Florida.

These drawings represent services and/or products of the architect and/or engineer and are the sole property of the architect and/or engineer. They are to be used, copied or reproduced, in whole or in part, or otherwise disclosed or distributed without the written authorization by the architect and/or engineer.

REVISION

WATER SPIGOT


Copyright 2006 © N.P. Geisler, Architect



DRAWN:

mpg

New Store Facilities for
DOLLAR GENERAL
 U.S. 441, south, Lake City, Florida.

These plans do not purport to show the true proportion or size of the property, and they may not be used, copied or reproduced without the express written permission of the architect, and they may not be used for any other purpose than the specific purpose for which they were furnished.

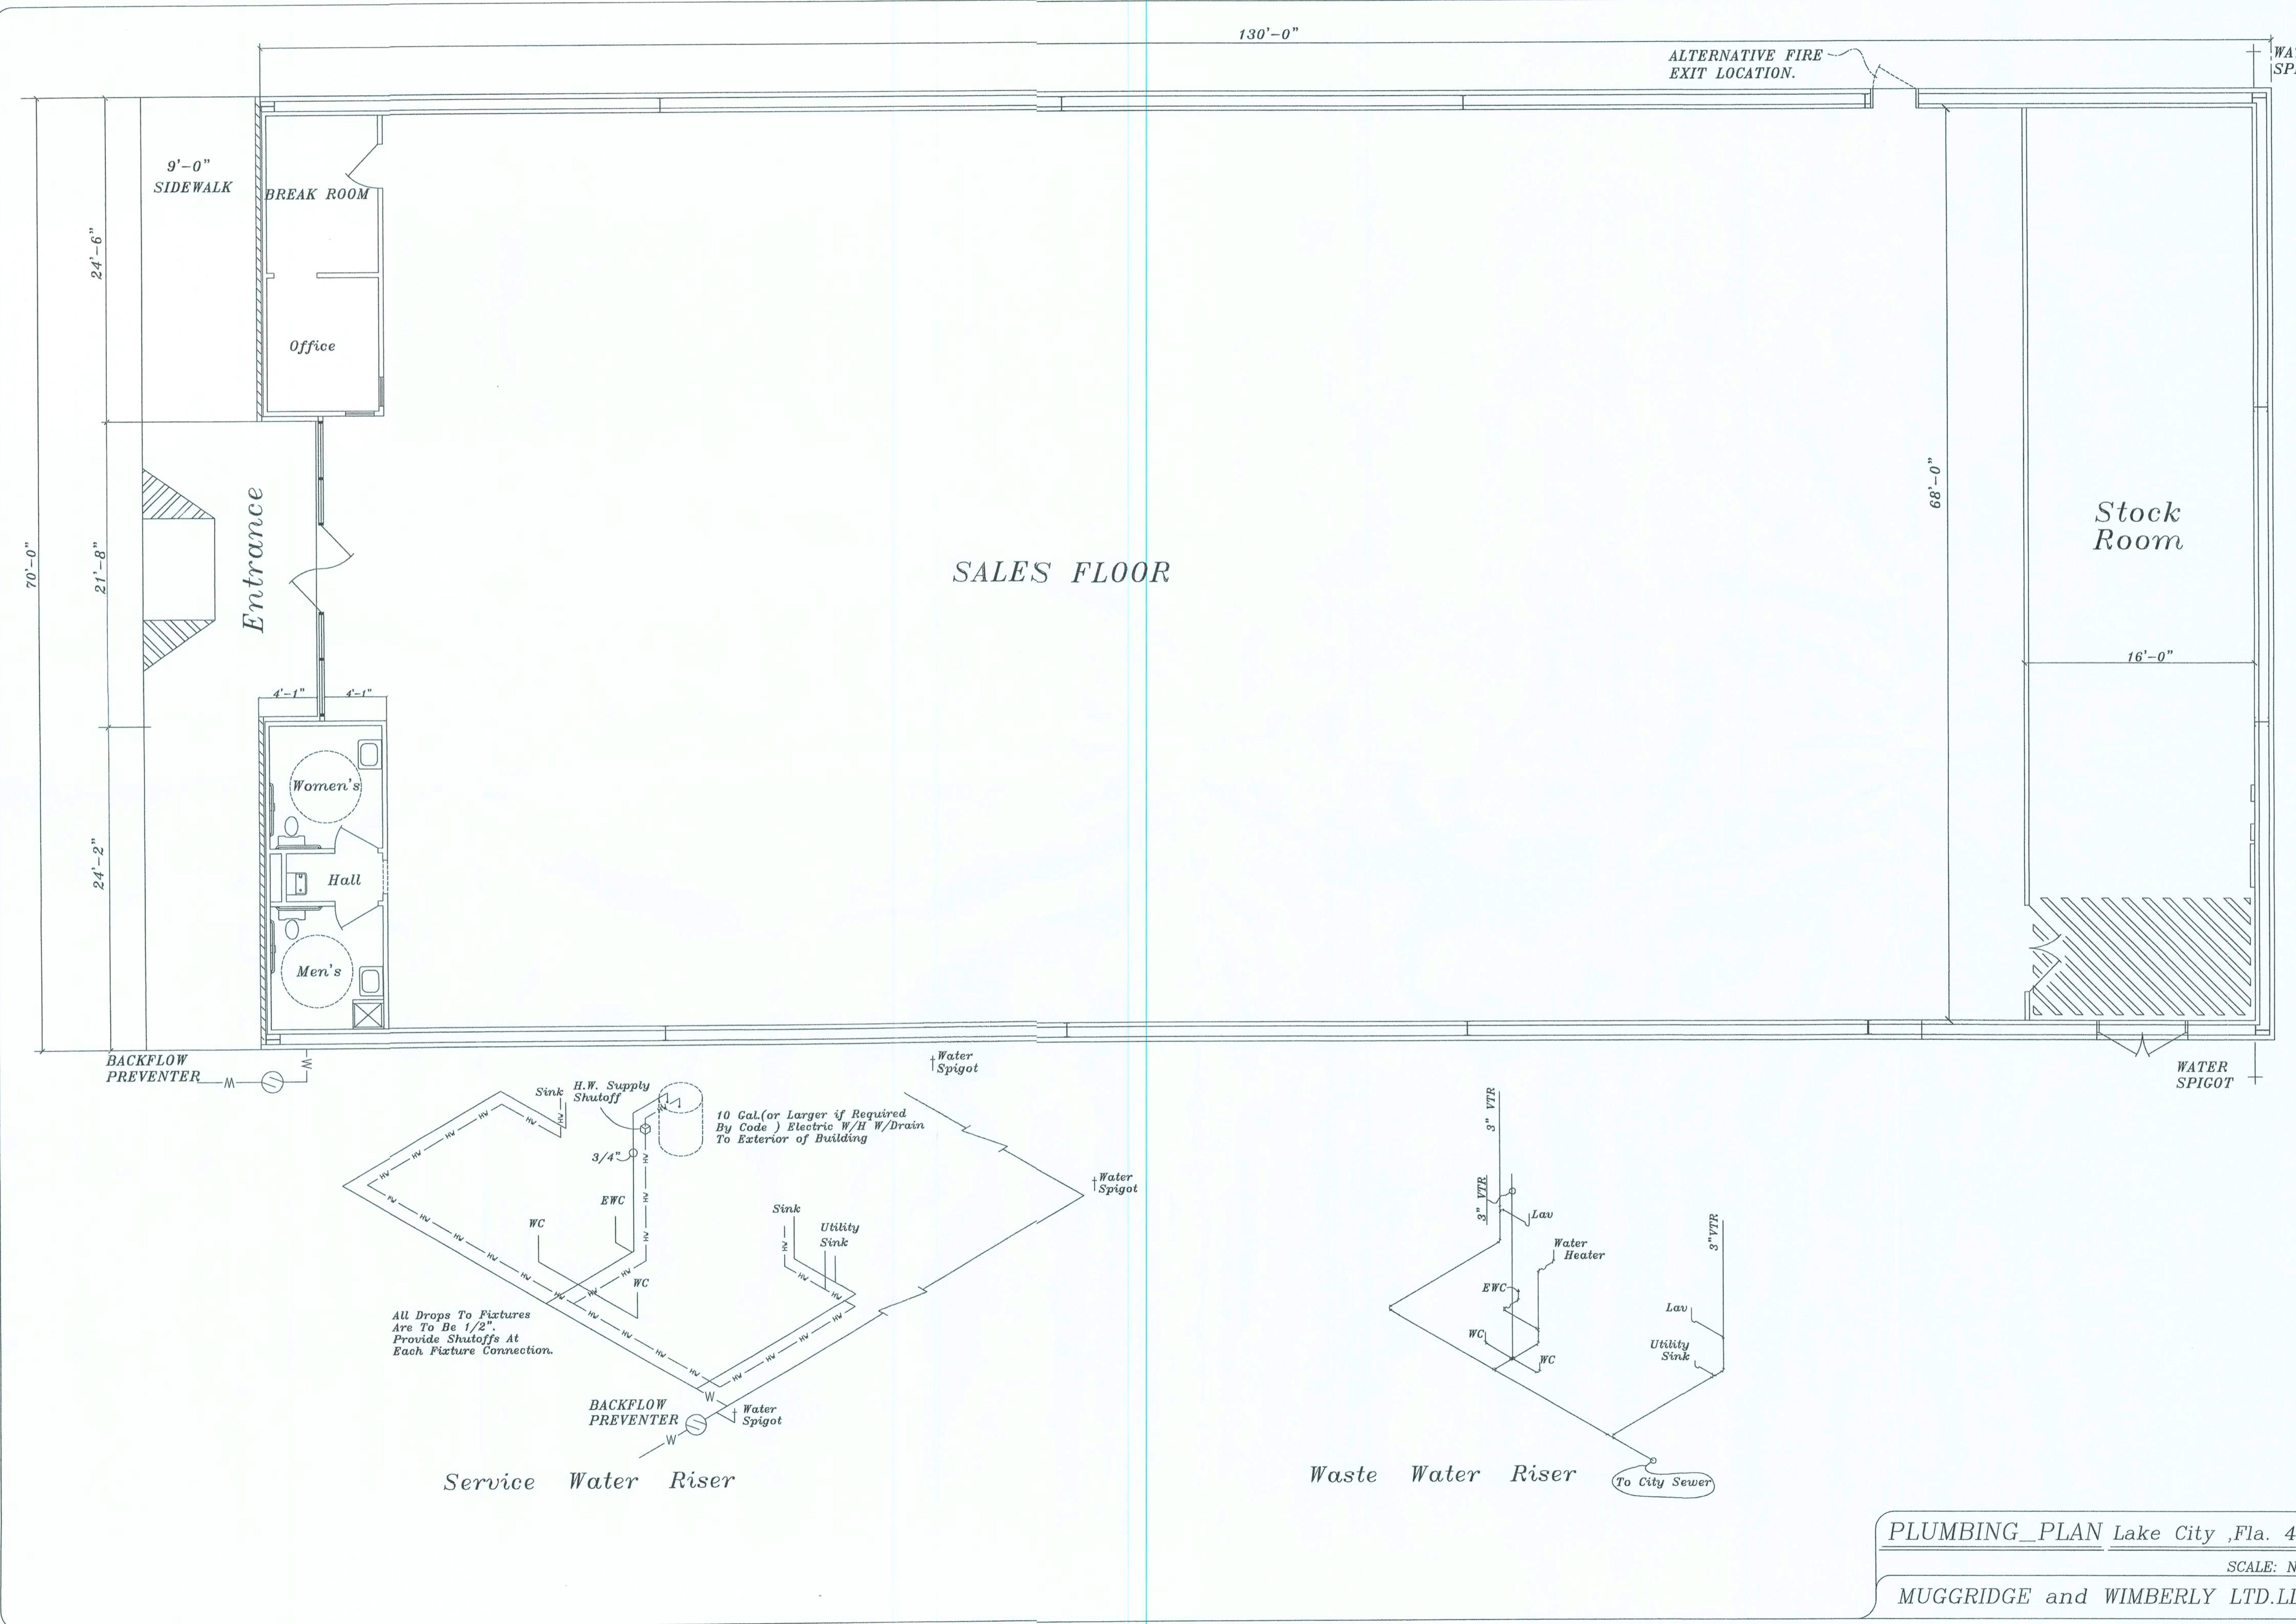

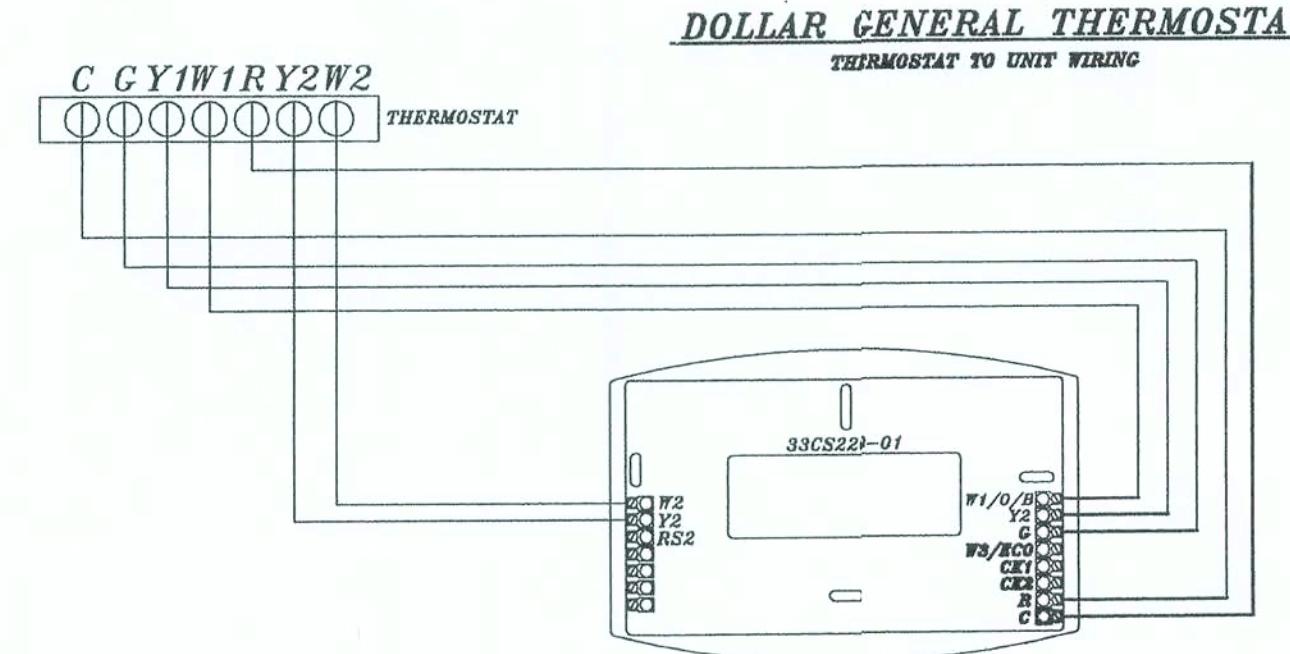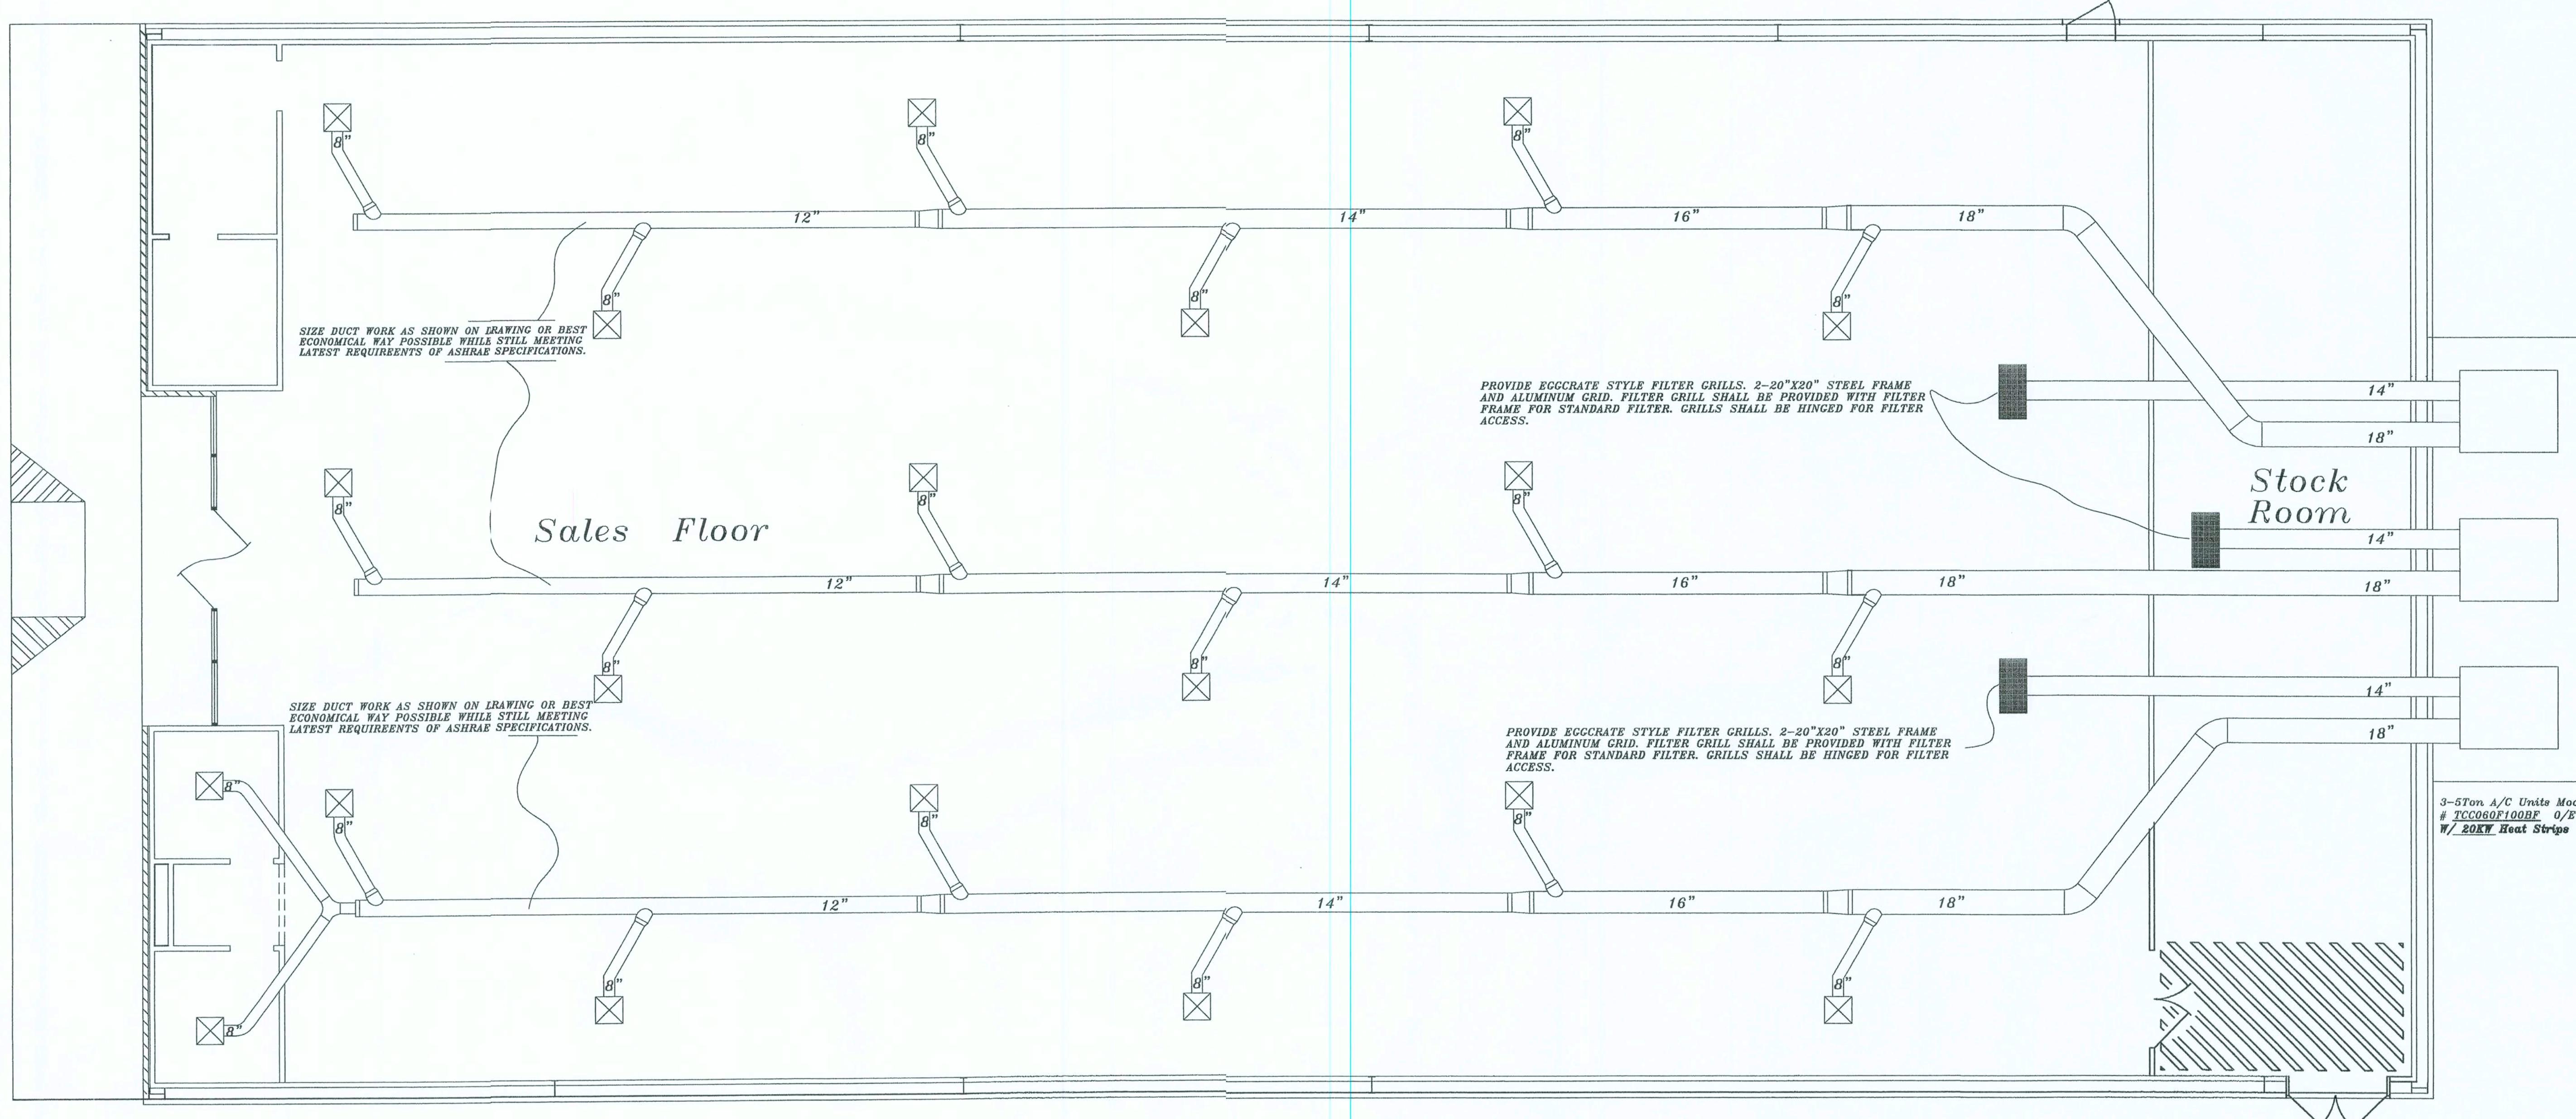

NOTE: THERMOSTAT WIRING SHALL BE 18AWG 6 CONDUCTOR PLENUM RATED CABLE. THERMOSTAT IS TO BE PRE-PROGRAMMED WITH FACTORY PRESET STOPS.



ORDERING INFORMATION:
MODEL #: 33CS220-01
CONTACT: CARRIER NATIONAL ACCOUNTS
1-800-690-1086

SQUARE FOOTAGE LEGEND Dollar General	
WIDTH	70'-0" X DEPTH 130'-0"
SELLING AREA	7,502 S.F.
STOCK ROOM	748 S.F.
OFFICE	176 S.F.
REST ROOMS	128 S.F.
TOTAL HEATED AREA	8,924 S.F.

General Notes:

- 3-Ton A/C Units W/ 20kW Heat Strips Model #
- Complete Duct Work System Using Insulated Round Duct.
- All Work To Meet Or Exceed Current Mechanical And Local Codes.
- Mount Units At Rear Of The Store. Units Are To Set On 4 Inch (Min. Thickness) Concrete Pads.
- Return Air Vents Are To Be Mounted In The Ceiling Or In The Wall. If Mounted In The Wall They Must Have A Clearance Of 7'-6" Above Finished Floor Level.
- Thermostats Are To Be Located In The Front Of The Store See Sheet D-2 For Mounting Locations. Mount At 7'-6" Above Finished Floor Level.

H.V.A.C. PLAN Lake City, Fla. 441 S.
SCALE: NTS
MUGGRIDGE and WIMBERLY LTD.LLC
AR0007005

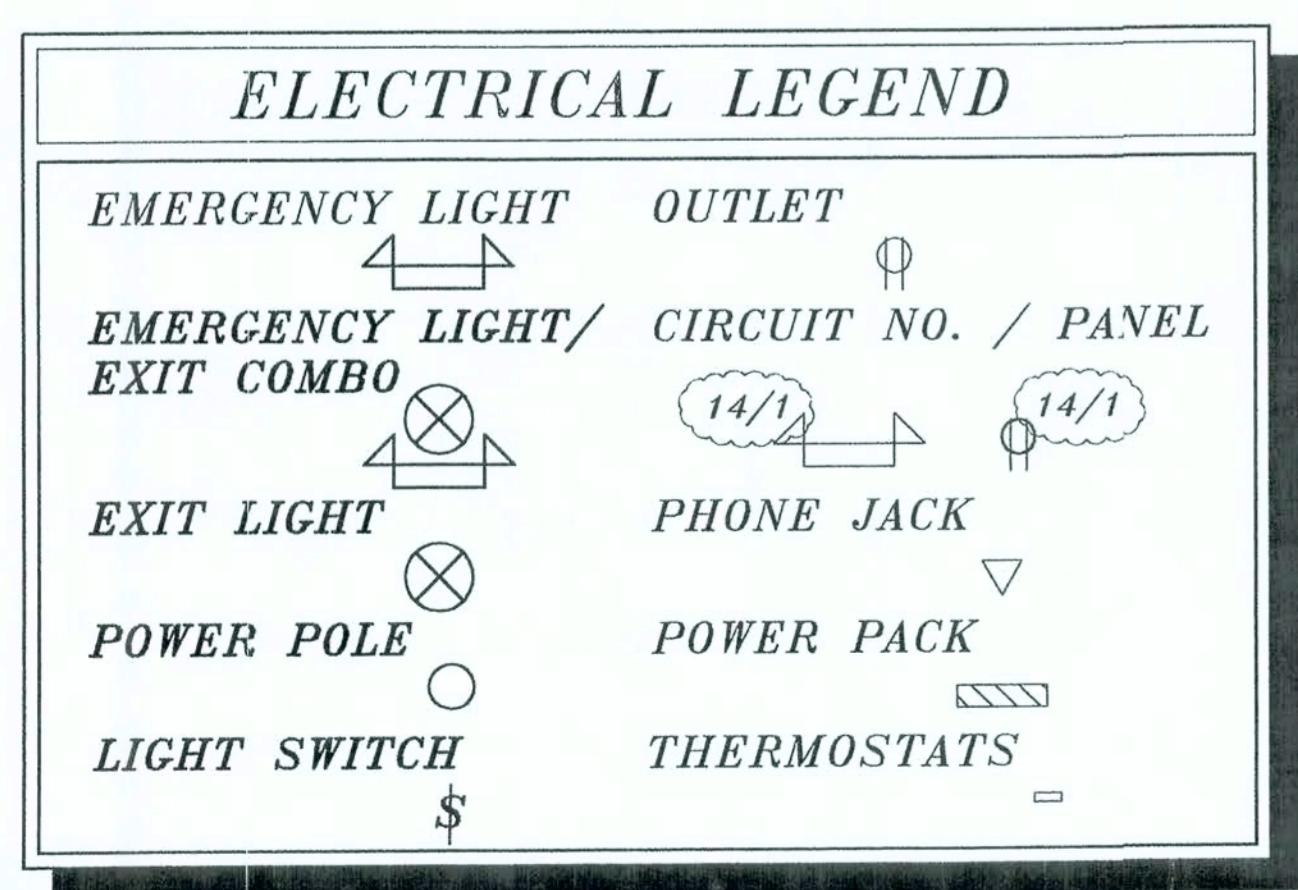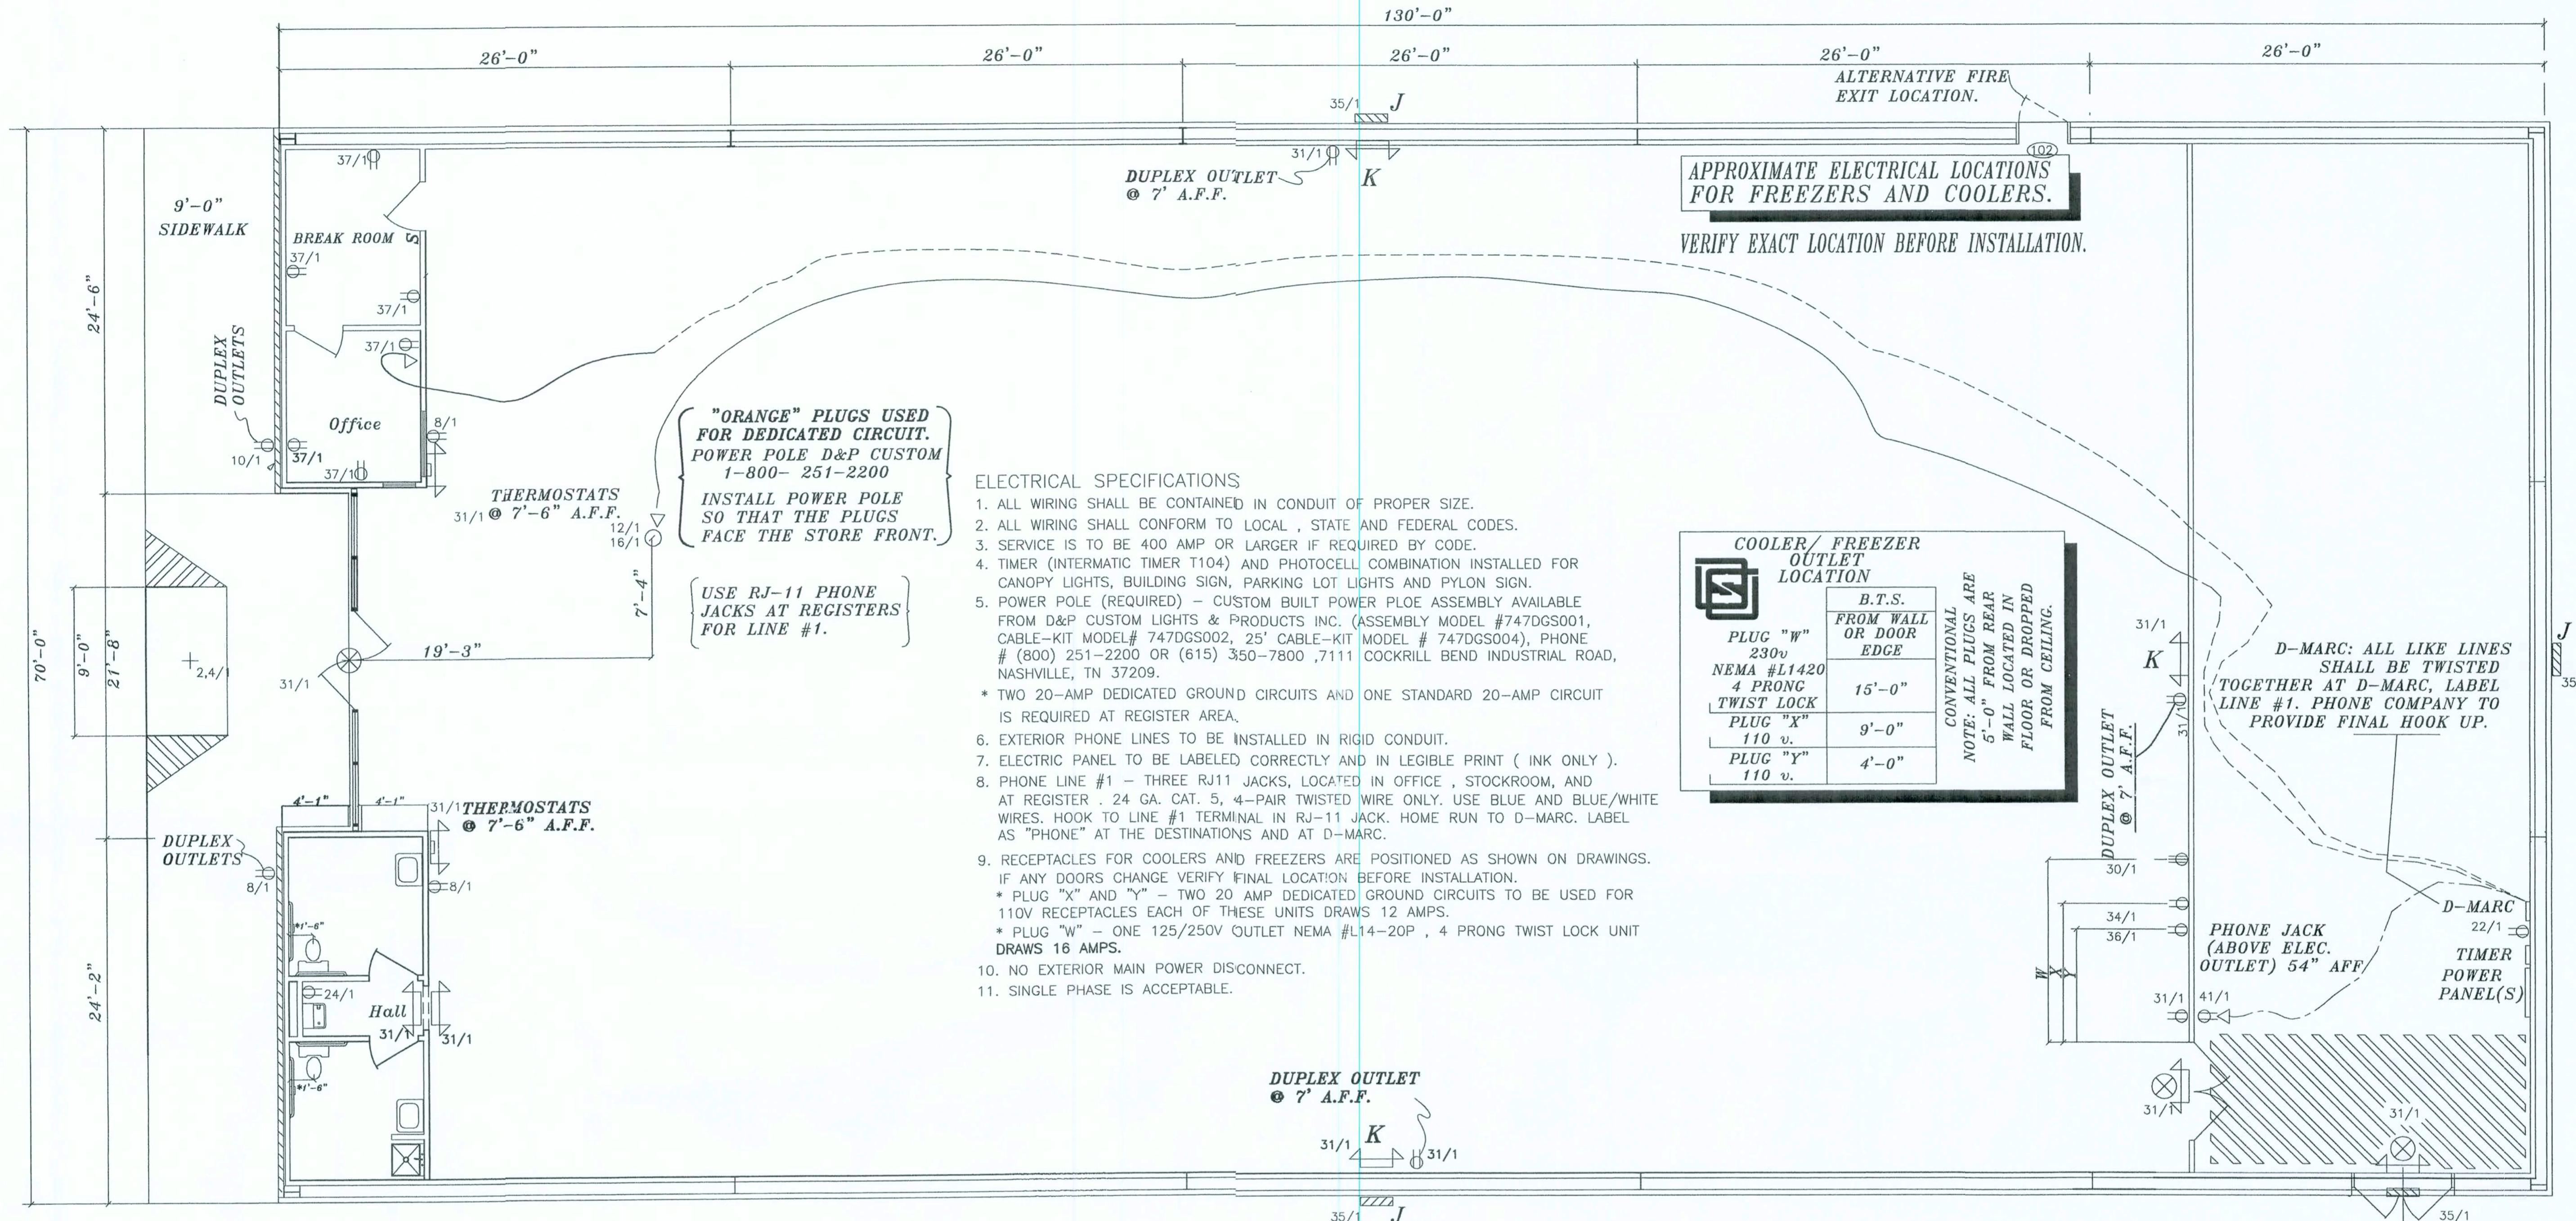

LINE #1 WILL HAVE 3 (qty.) RJ-11 JACKS. ONE AT FIRST BLUE & WHITE REGISTER, SECOND IN THE OFFICE, AND THIRD WITHIN 12" OF THE STOCKROOM DOOR. LABEL AS PHONE.

COOLER/FREEZER OUTLET LOCATION

B.T.S.
FROM WALL OR DOOR EDGE
NEMA #L1420 4 PRONG TWIST LOCK
PLUG "W" 230v 15'-0"
PLUG "X" 110 v. 9'-0"
PLUG "Y" 110 v. 4'-0"

NOTE: ALL PLUGS ARE 6'-0" FROM REAR WALL LOCATED IN FLOOR OR DROPPED FROM CEILING.

LIGHT SPECS

J = 400 WATT METAL HALIDE HEADS OR EQUAL
K = HUBBELL PEG-12-2R61, 2 HEAD EMERGENCY LIGHT OR EQUAL
L = HUBBELL PWC-RW-L9, 2 HEAD EMERGENCY LIGHT / EXIT COMBO UNIT OR EQUAL
M = HUBBELL PWC-RW-L9, LESS HEADS, EXIT SIGN OR EQUAL

NOTE:
ALL 3 PHONE JACKS REQUIRE A SEPARATE 24 ga. CAT 5, 4 PAIR HOME RUN TO D-MARC.

NOTE!
ELECTRICAL CONTR. SHALL PREPARE "AS-BUILT" SHOP DWGS INDICATING ALL ELECTRICAL WORK, INCLUDING ANY CHANGES TO THE ELEC. PLAN, ADDNS TO THE ELEC. PLAN, RISER DIAGRAM, AS-BUILT PANEL SCHEDULE W/ ALL CKTS IDENTIFIED W/ CKT Nr., DESCRIPTION & BRKR, SERVICE ENT. & ALL UNDERGROUND WIRE LOCATIONS/ROUTING/DEPTH. RISER DIA. SHALL INCLUDE WIRE SIZES/TYPE & EQUIPMENT TYPE W/ RATINGS & LOADS.
CONTRACTOR SHALL PROVIDE 1 COPY OF AS-BUILT DWGS TO OWNER & 1 COPY TO THE PERMIT ISSUING AUTHORITY.

FIRE EXTINGUISHER CABINETS
PROVIDE 10 LB ABC FIRE EXTINGUISHERS IN ALUM. SEMI-RECESSED WALL CABINETS W/ BREAKAWAY GLASS FRONT PANEL. LOCATE 1 CABINET AT EACH EXIT DOOR OF EACH SPACE, WITHIN 10 FEET OF THE DOOR. ANY OTHER LOCATIONS SHALL BE AS DIRECTED BY THE FIRE MARSHAL AND/OR OWNER.

ELECTRICAL PLAN Lake City, Fla. 441 S.
SCALE: NTS
MUGGRIDGE and WIMBERLY LTD. LLC
AR0007005

NICHOLAS PAUL GEISLER ARCHITECT
1758 NW Brown Rd.
Jr. Suite 200
Orlando, FL 32812 USA


DATE: 15 SEP 2006
COMM: 2K644

SHEET: D.14
14 OF 18

15 SEP 2006
AR0007005

**New Store Facilities for:
DOLLAR GENERAL
U.S. 441, South, Lake City, Florida**

These drawings, or instruments or services, are the sole property of the architect, and may not be used, copied or reproduced in part, or for use on or incorporated within any other plan without specific and written authorization by the architect.

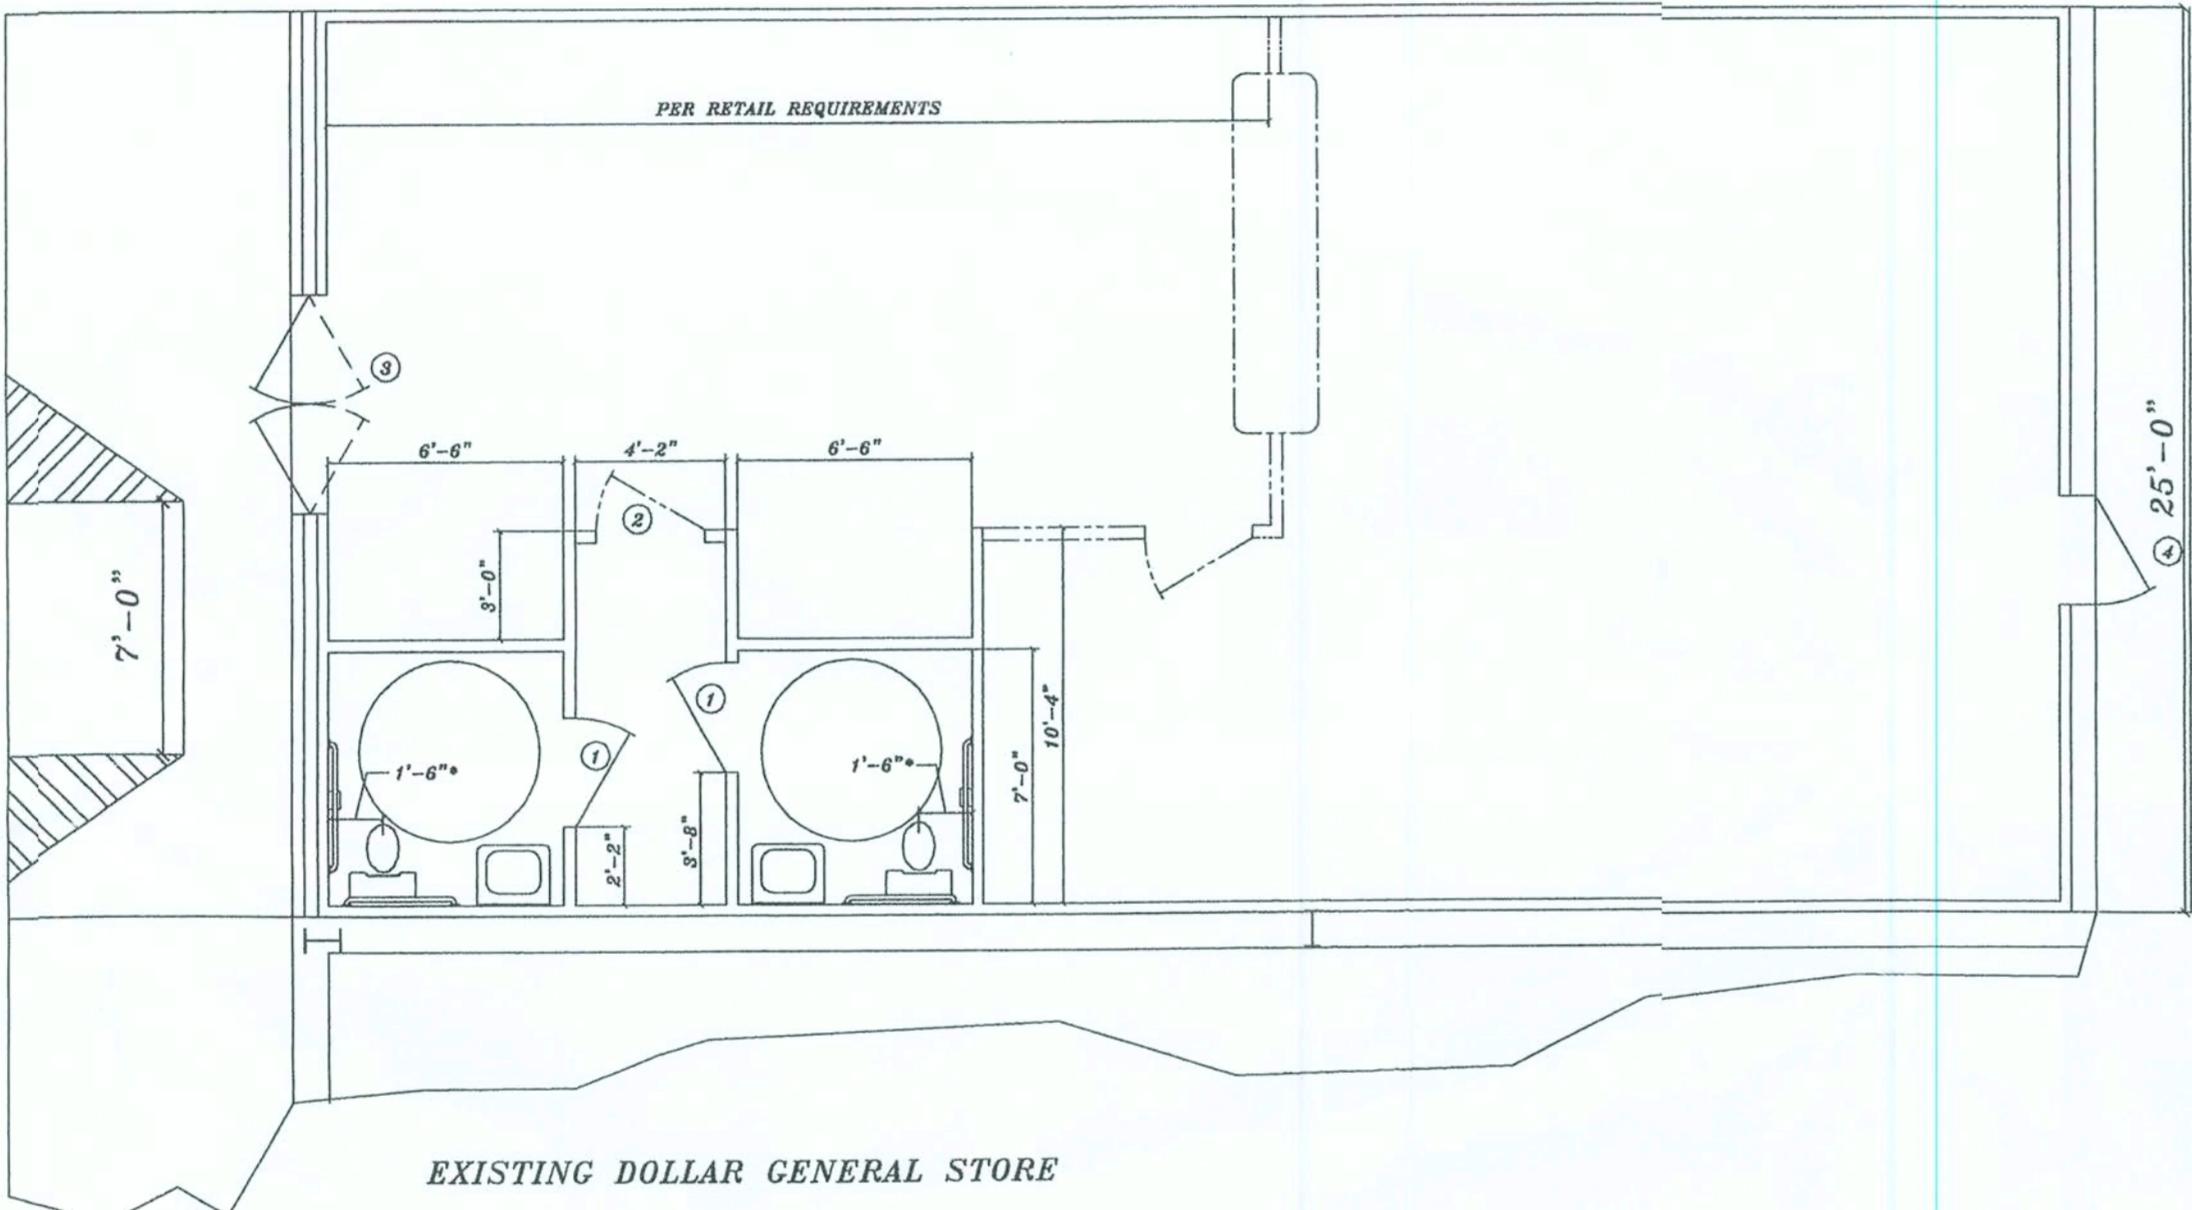

Door Schedule

- (1) 3"x 6" Interior Door
- (2) 3"x 6" Interior Door (Optional)
- (3) 3"x 7" Exterior Door Store Front - Double
- (4) 3"x 7" Exterior Door Rear-Steel

Notes: Contractor

- 1- 1'-6" From Finish Wall To Center Of WC.
- 2- Contractor Responsible For Complying With All Federal, State, Local and A.A. Codes / Regulations.
- 3- Contractor Responsible For Verifying All Dimensions Prior To Beginning Any Construction.
- 4- Contractor Responsible For Clean Up Of All Debris And Construction Waste Every Day Prior To Leaving Job Site.

SQUARE FOOTAGE LEGEND	
EXTERIOR WIDTH	25'-0"
EXTERIOR DEPTH	50'-0"
REST ROOMS & HALL	155.3 S.F.
TOTAL AREA	2@1250 S.F. EA.

RETAIL FLOOR PLAN

Lake City, Fla. 441 S.

SCALE: NTS

MUGGRIDGE and WIMBERLY LTD.LLC

ND
NICHOLAS PAUL GEISLER
ARCHITECT
1728 NW Broward Rd.
Lakewood City, Fla. 34255
386-756-9021
Certified N.C.A.R.B.

DATE:
15 SEP 2006



COMM:

2K644

SHET:



D.15
15 OF 18

M
15 SEP 2006
AR0007005

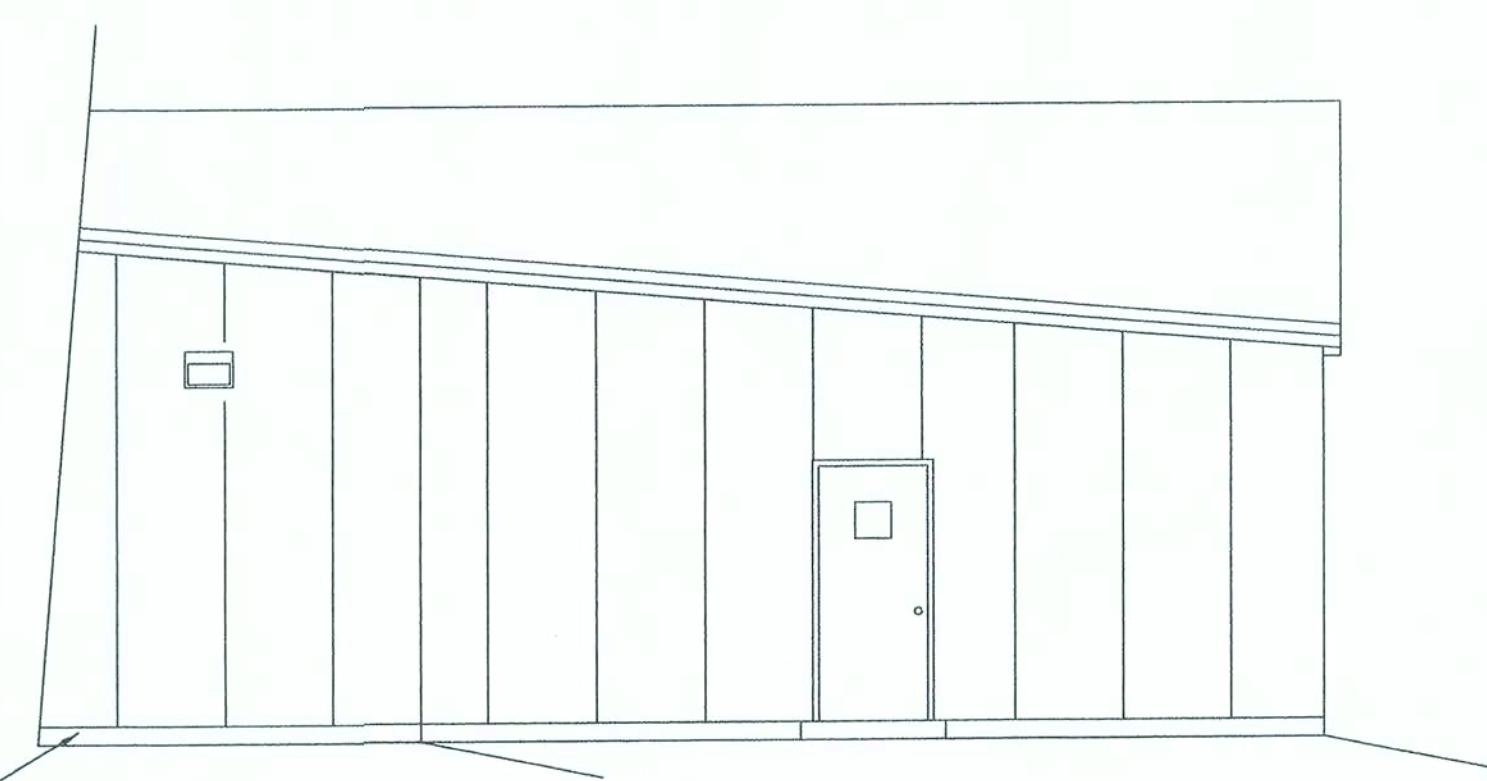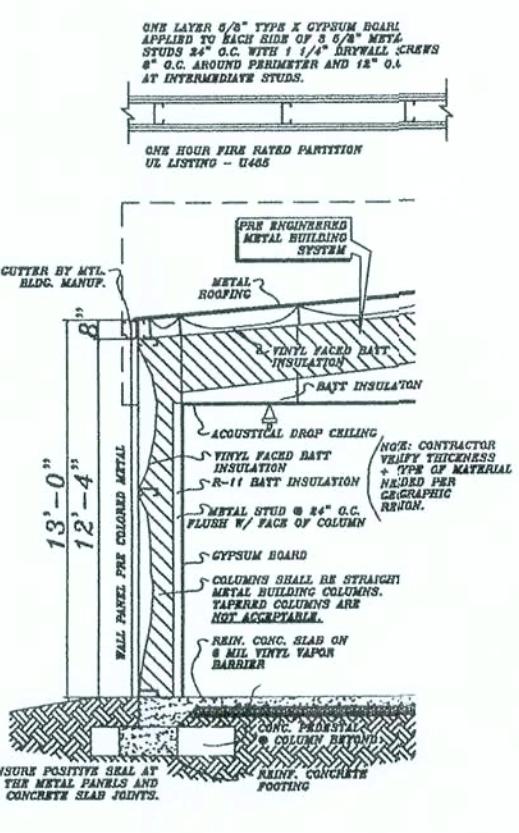

RETAIL STORE REAR ELEV.

SPLIT FACE BLOCK PRE COLORED OR PAINTED TAN TO MATCH WALL PANELS / BRICK OPTIONAL

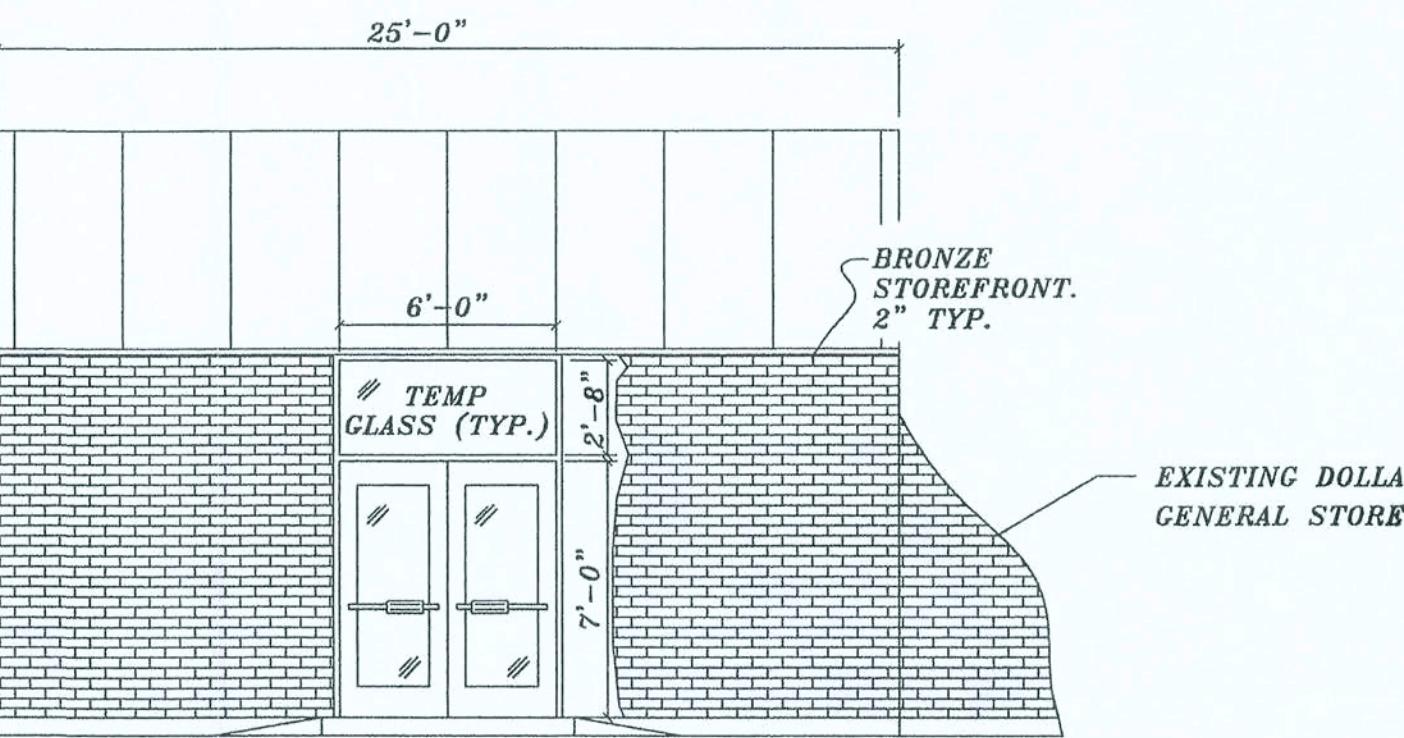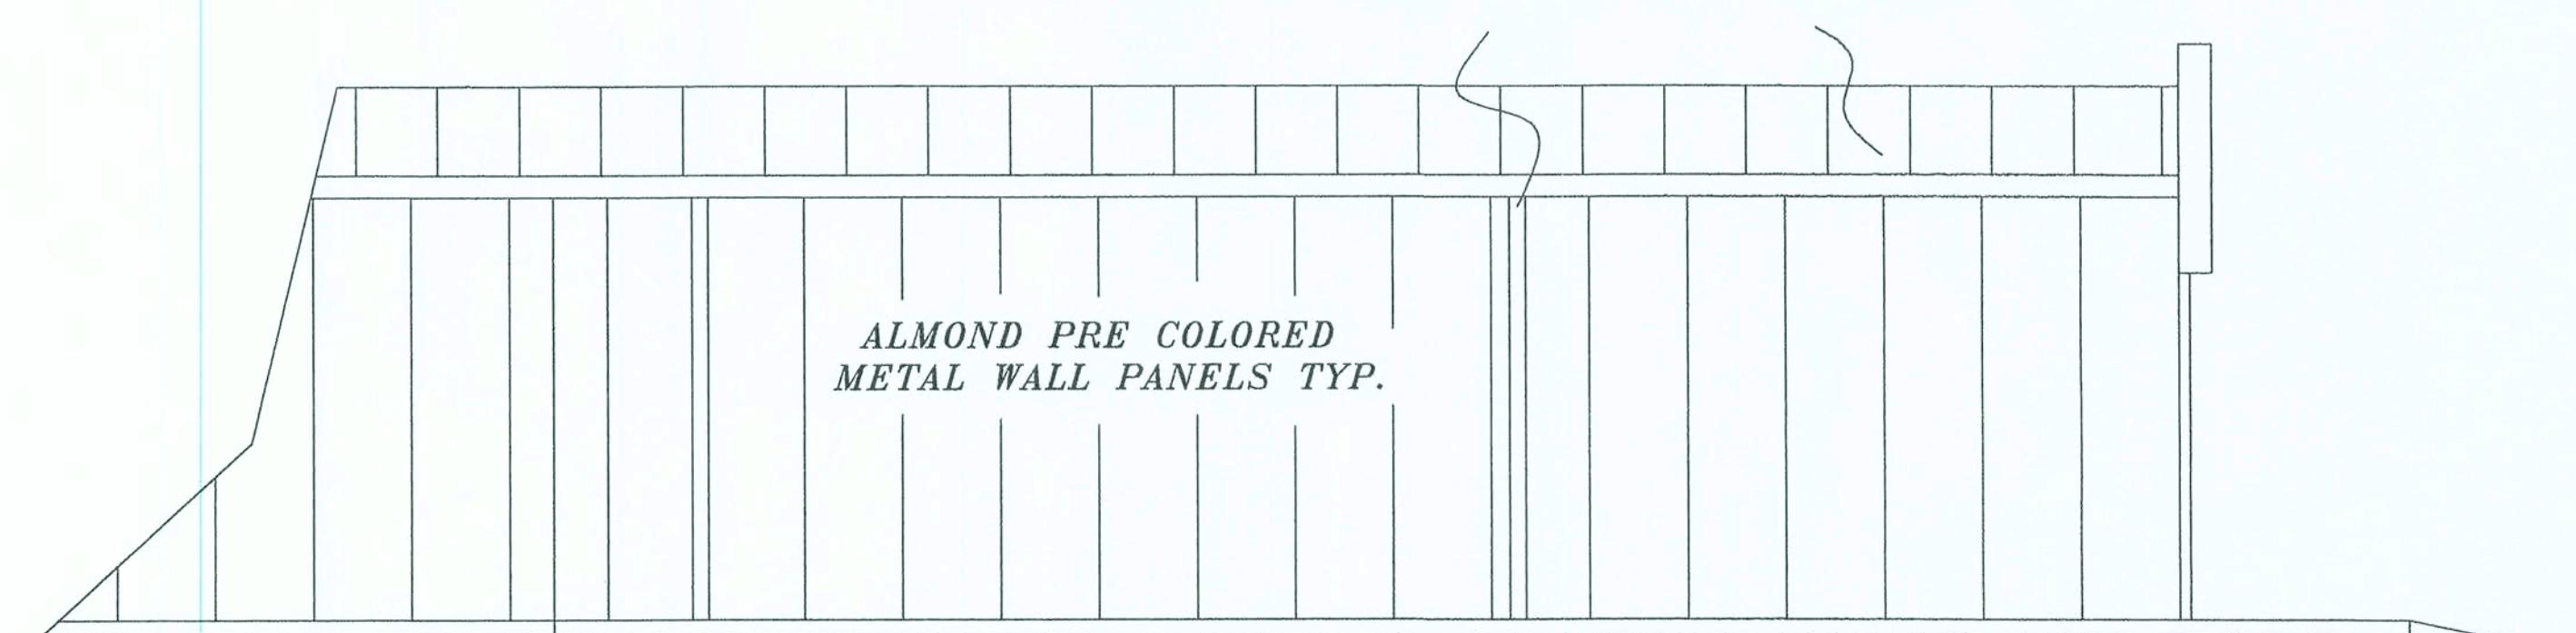
25'-0"
6'-0"
TEMP GLASS (TYP.)
BRONZE STOREFRONT 2" TYP.
EXISTING DOLLAR GENERAL STOREPROPOSED FRONT ELEVATION
See Dwg. D-15 For Door LocationMEDIUM BRONZE FINISH
(METALLIC BUILDING COMPANY OR SIMILAR.)
APPLY TO ALL DOWN SPOUTS, GUTTERS .

RETAIL ELEVATIONS
Lake City, Fla. 441 S. SCALE: NTS
 MUGGRIDGE and WIMBERLY LTD.LLC

10 SEP 2006
 AR0007005

New Store Facilities for:
DOLLAR GENERAL
U.S. 441, south, Lake City, Florida.

These drawings, or instruments of service, are the sole property of the architect, and may not be used, copied or reproduced in part or in whole, without the written permission of the architect.

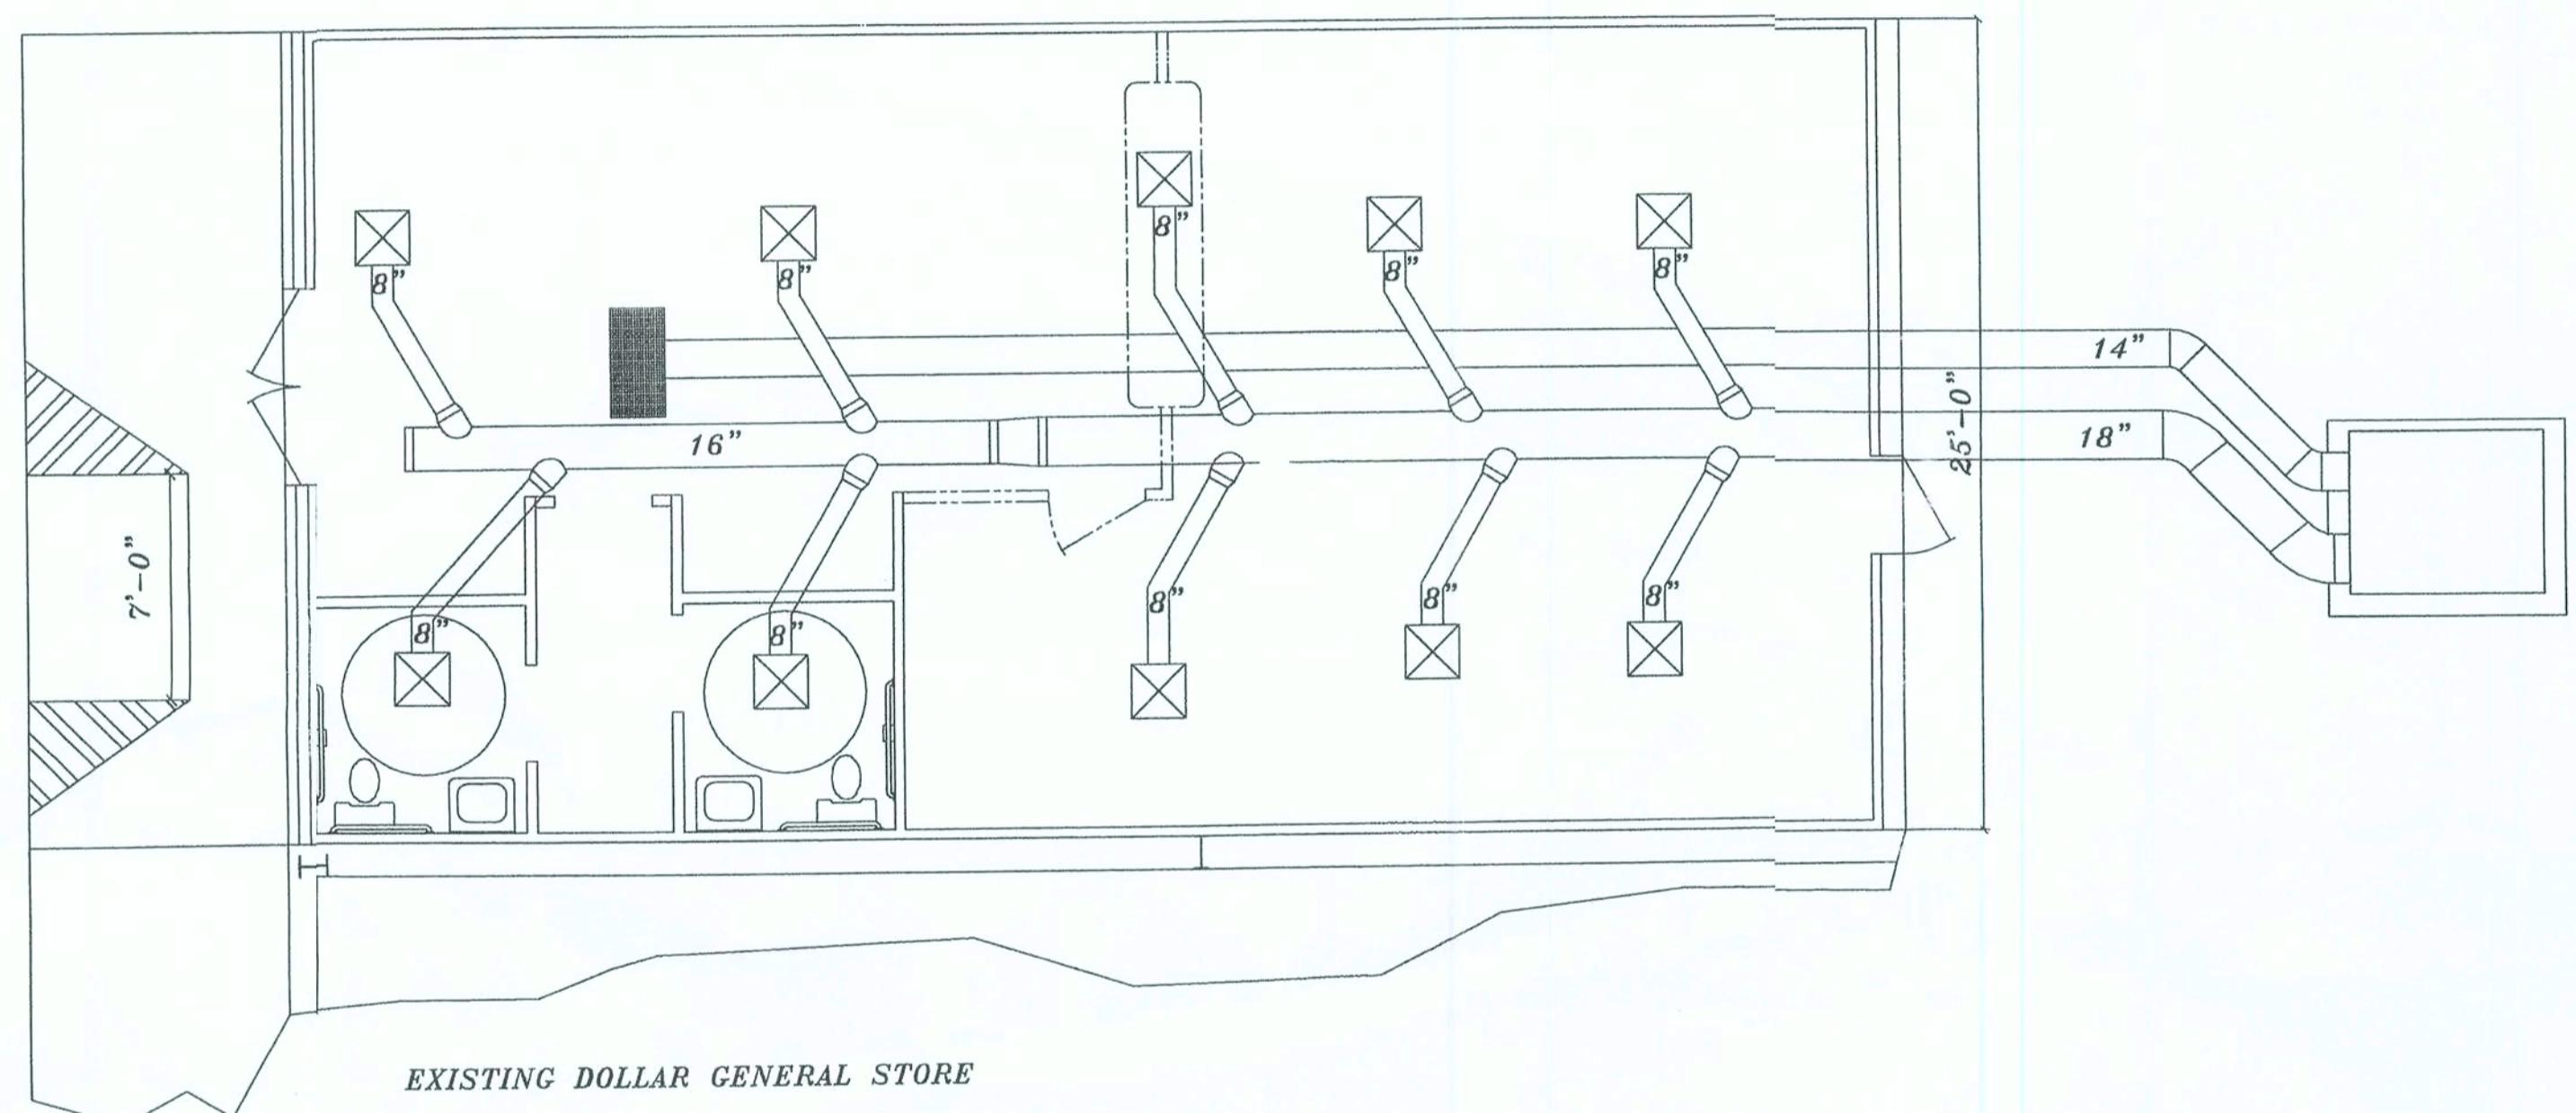

SQUARE FOOTAGE LEGEND	
EXTERIOR WIDTH	25'-0"
EXTERIOR DEPTH	50'-0"
REST ROOMS & HALL	160.25 S.F.
TOTAL AREA	1250 S.F.

General Notes:

- 1-Ton A/C Unit
- Complete Duct Work System Using Insulated Round Duct.
- All Work To Meet Or Exceed Current Mechanical And Local Codes.
- Mount Unit At Rear Of The Store. Unit To Set On 4 Inch (Min. Thickness) Concrete Pads.
- Return Air Vents Are To Be Mounted In The Ceiling .
- Thermostats Are To Be Located In The Front Of The Store Mounted At 7'-6" Above Finished Floor Level.

NICHOLAS PAUL GEISLER ■ 1758 NW Brown Rd.
ARCHITECT ■ Lake City, FL 32055
N.C.A.R.B. Certified

DATE:
15 SEP 2006

COMM:
2K644

SHEET:


D.17
17 OF 18

RETAIL_HVAC_PLAN
Lake City, Fla. 441 S. SCALE: NTS
MUGGRIDGE and WIMBERLY LTD.LLC

15 SEP 2006
AR0007005


New Store Facilities for:
DOLLAR GENERAL
 us. 441 South, Lake City, Florida

This drawing, or any portion of it, may not be copied or reproduced without the written consent of the architect, and may not be used, except as specifically indicated in the contract.

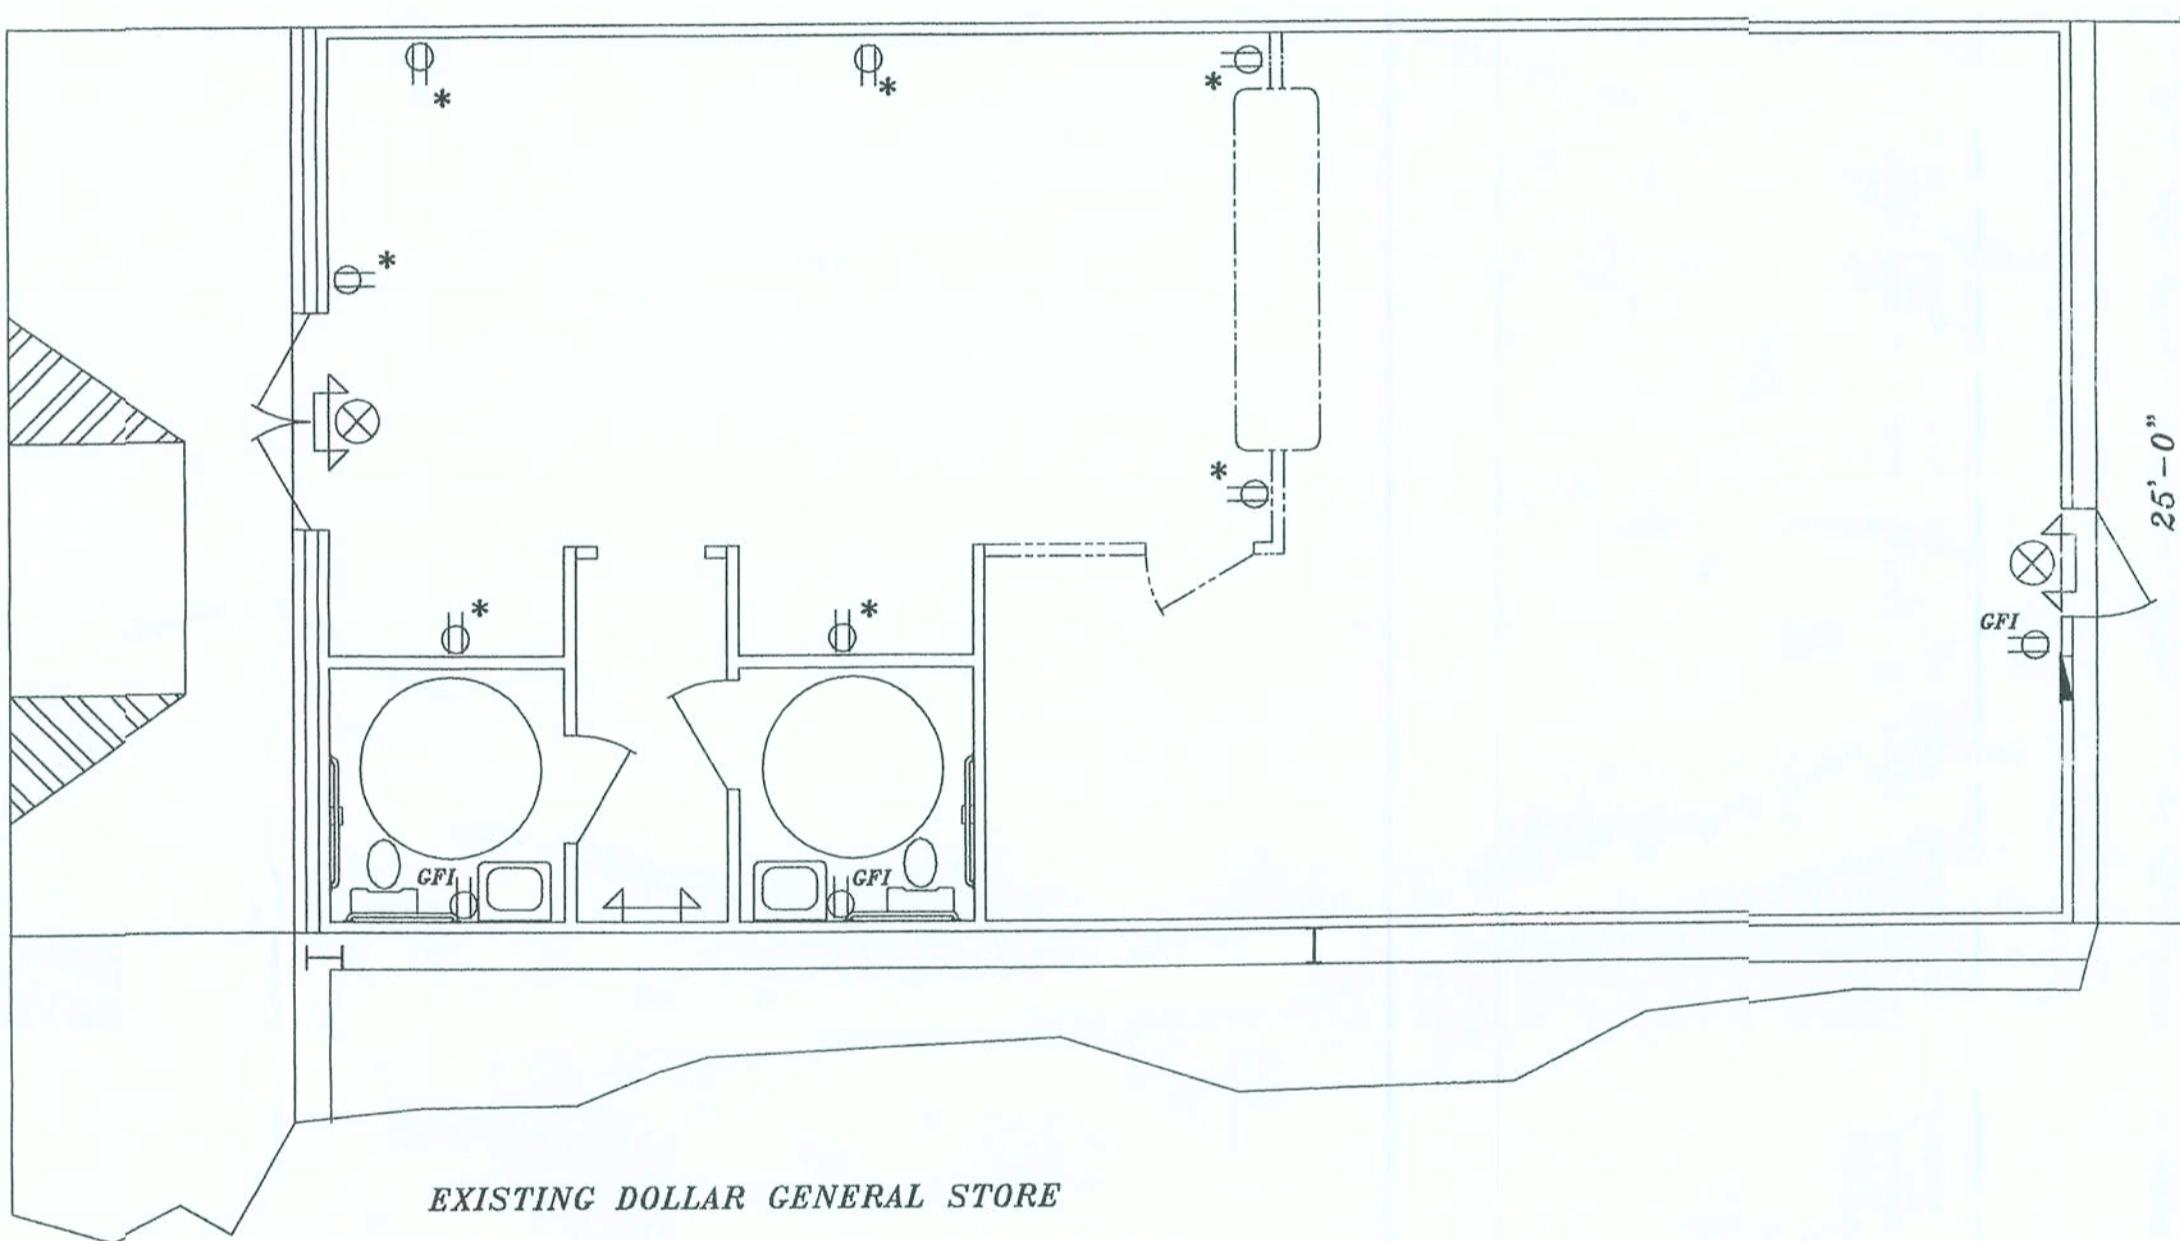

Notes: Contractor

- 1- Electrical Contractor To Perform All Work According To NEC and Any Applicable Local Codes.
- 2- Elec. Contractor Responsible For Compliance With All NEC and Local Codes.
- 3- Elec. Contractor To Use Only Approved Components.
- 4- * Suggested Locations Only Actual Location To Be Determined According To Renters Requirements and Codes.

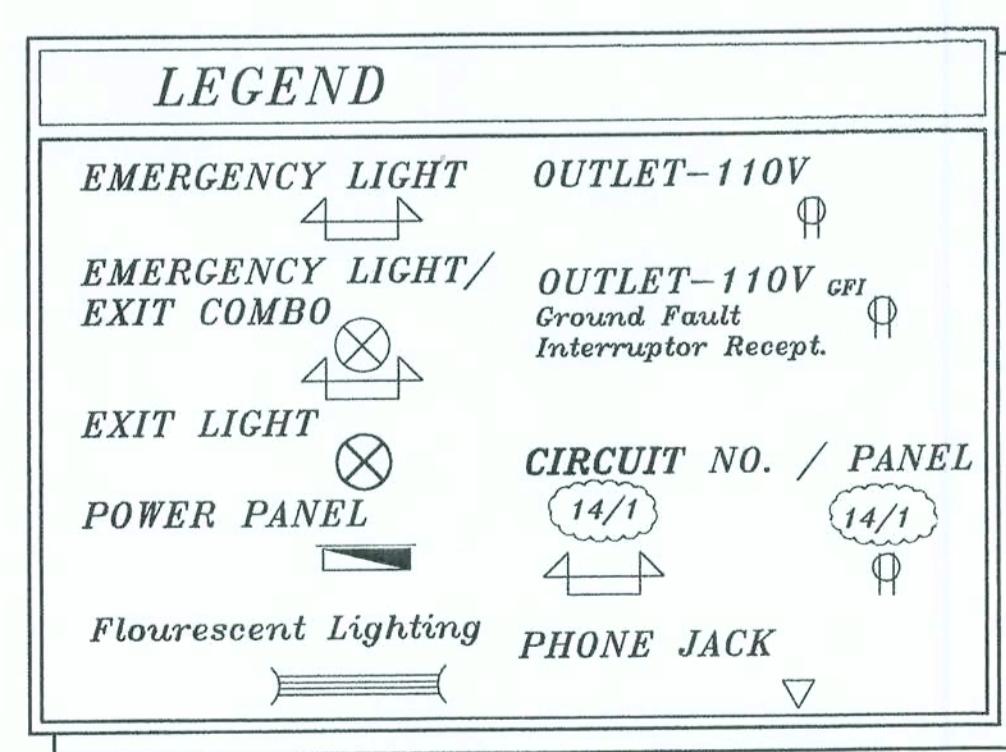




RETAIL ELECTRICAL PLAN
 Lake City, Fla. 441 S. SCALE: NTS
 MUGGRIDGE and WIMBERLY LTD.LLC

N
NICHOLAS PAUL GEISLER ARCHITECT
 1758 Hwy 441, Box 3205
 NCARB, Certified
 386-755-0021






DATE:
 15 SEP 2006
 COM:
 2K644

SHEET:
D.18
 18 OF 18


M
 15 SEP 2006
 AR0007005

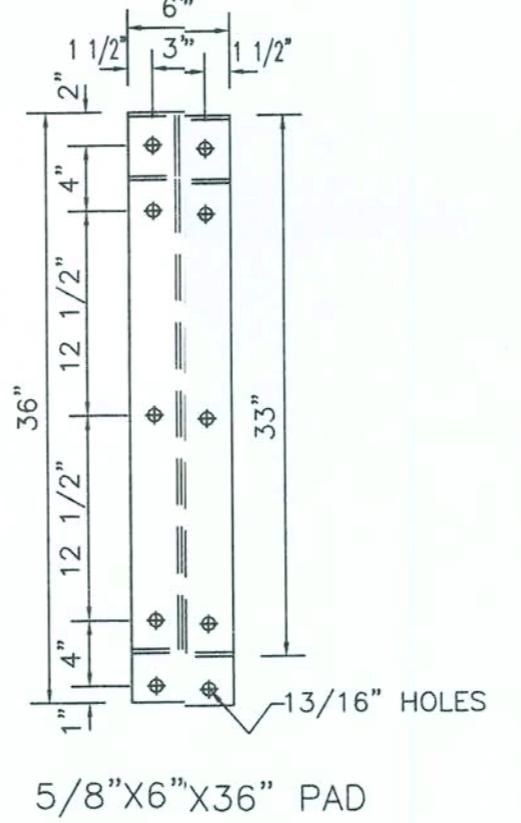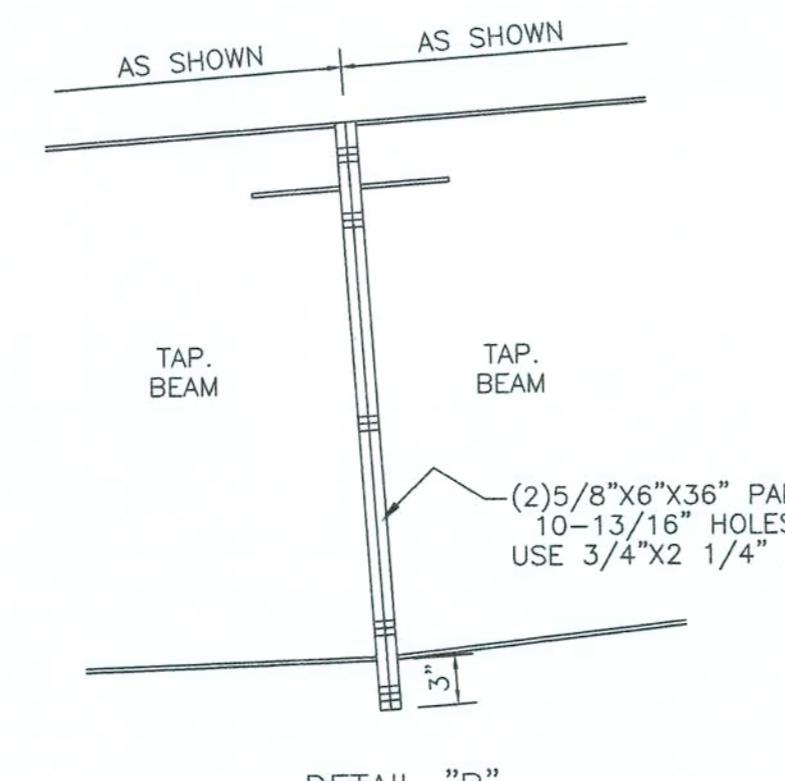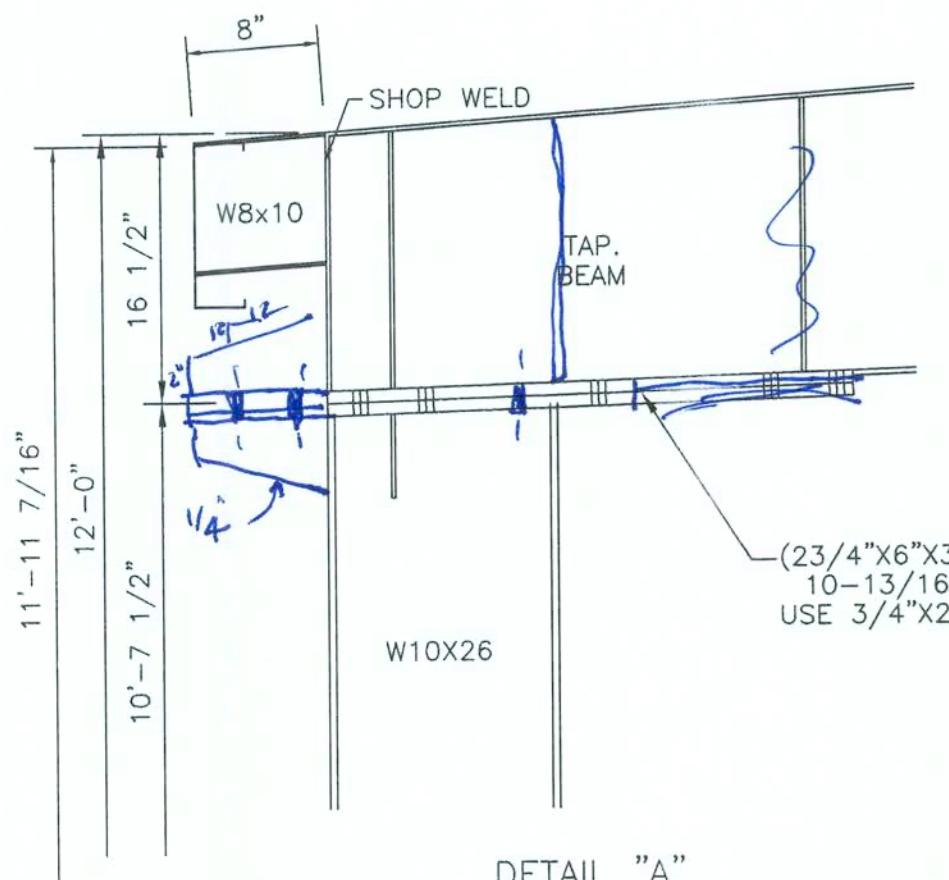


BRACE RODS: ROOF: 5/8" PERM.
SIDES: 5/8" PERM.
ENDS: 5/8" PERM.

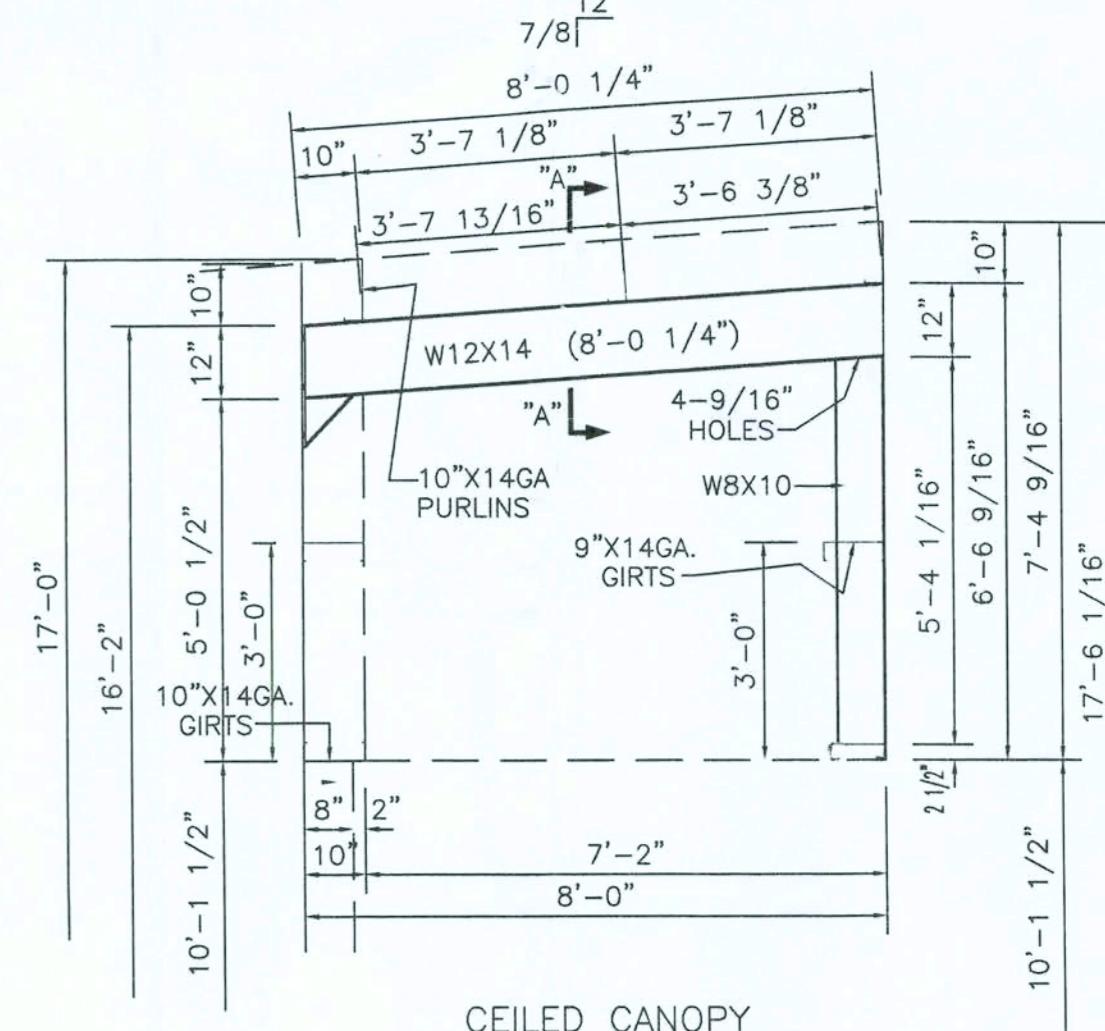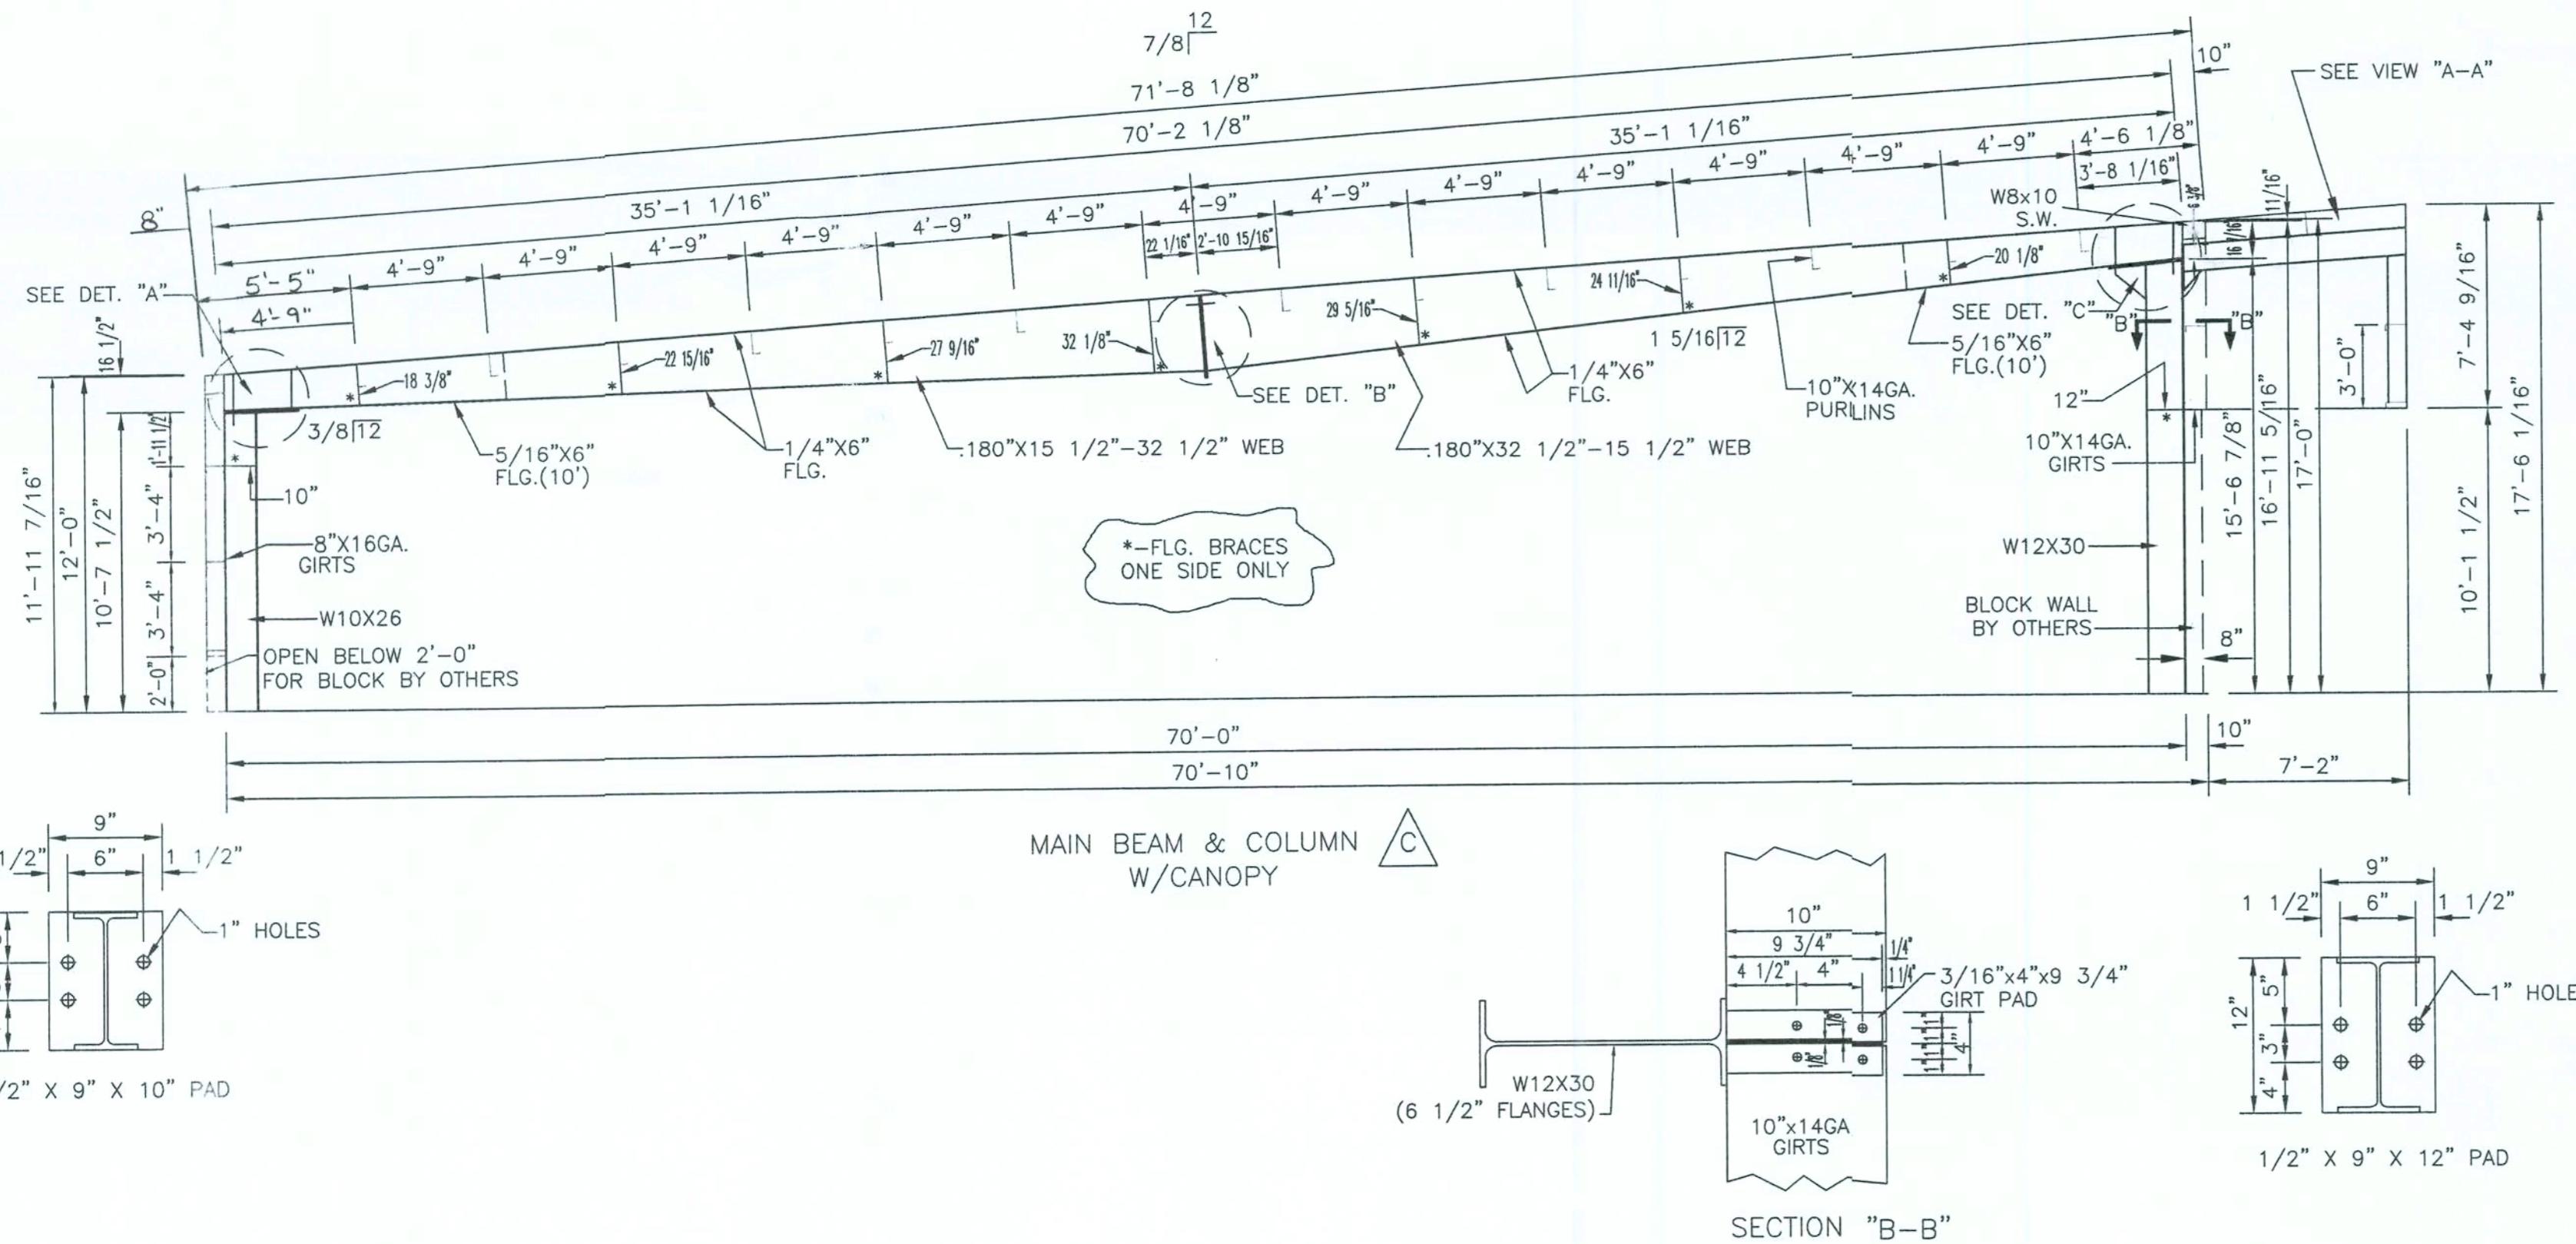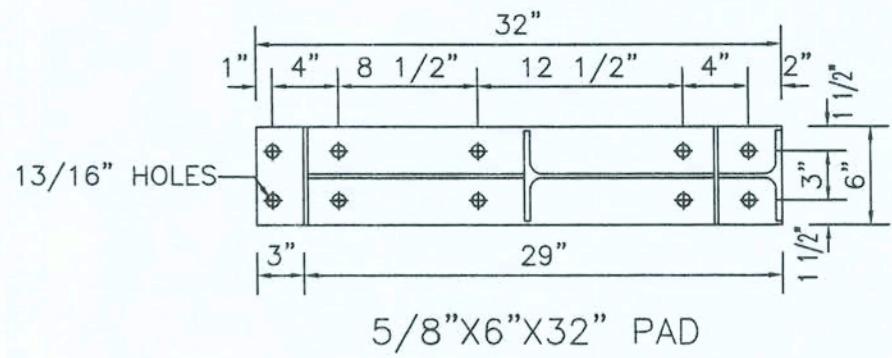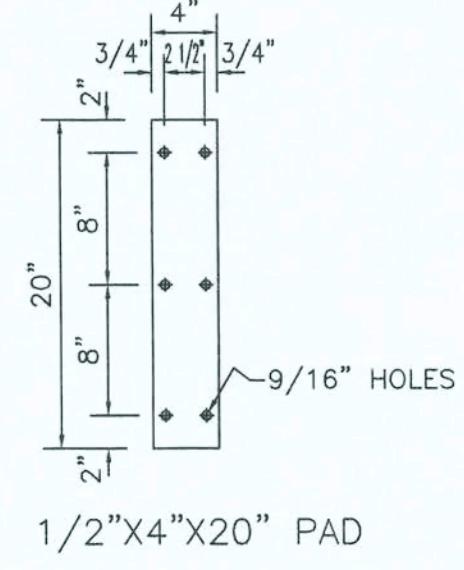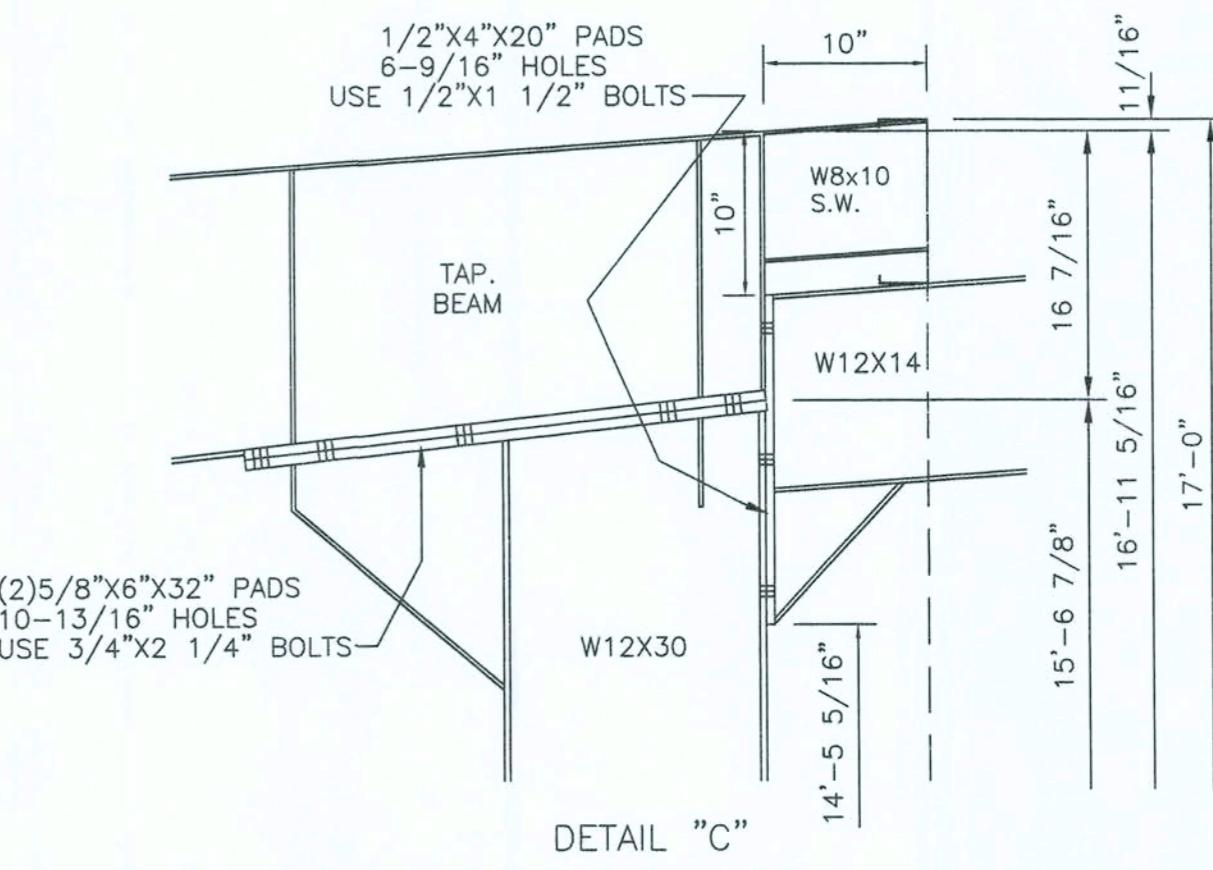





CODE: FLORIDA 2004		FL. LIC.# CBC-000535
LL PURLINS = 20 P.S.F. + D.L. LL FRAMES = 40/16/12 P.S.F. + D.L. (TRIBUTARY AREA LOAD REDUCTION) COLLATERAL LOADS = 1/2 P.S.F. BUILDING CATEGORY II (I, II, III, IV) ENCLOSURE ENCLOSED (ENCLOSED, PARTIALLY, OPEN) W.L. = 100 M.P.H. 3 SEC. GUST (NO M.P.H. FASTEST MILE) WIND IMPORTANCE - B WIND EXPOSURE - B SNOW LOAD = 0 P.S.F. SEISMIC ZONE - 0 PLATE(WEB)=A-570 FY 55 BARS(FLANGES)=A-572 FY 55 SHAPES(ROLLS)=A-572 FY 50 STRUCTURAL STEEL TYPE N PURLINS & GIRTS=A-570 FY 57 LOCAL SOIL CONDITIONS NOT CERTIFIED FLOOR & FOUNDATIONS BY OTHERS		C. KEITH BRASHER P.E. 805 MELBOURNE TRAIL ALPHARETTA, GA. 30004-6519 CERT. NO. 11140
SEAL:	 No. 11140 DATE: 1/02/07 REVISION: C-144 DRAWN BY: TINA REFERENCE: DOLLAR GENERAL STORE US 41 SOUTH LAKE CITY, FL.	
MUGGRIDGE & WIMBERLY, LTD. CAMILLA, GEORGIA		DRAWING NUMBER: E06-147-4

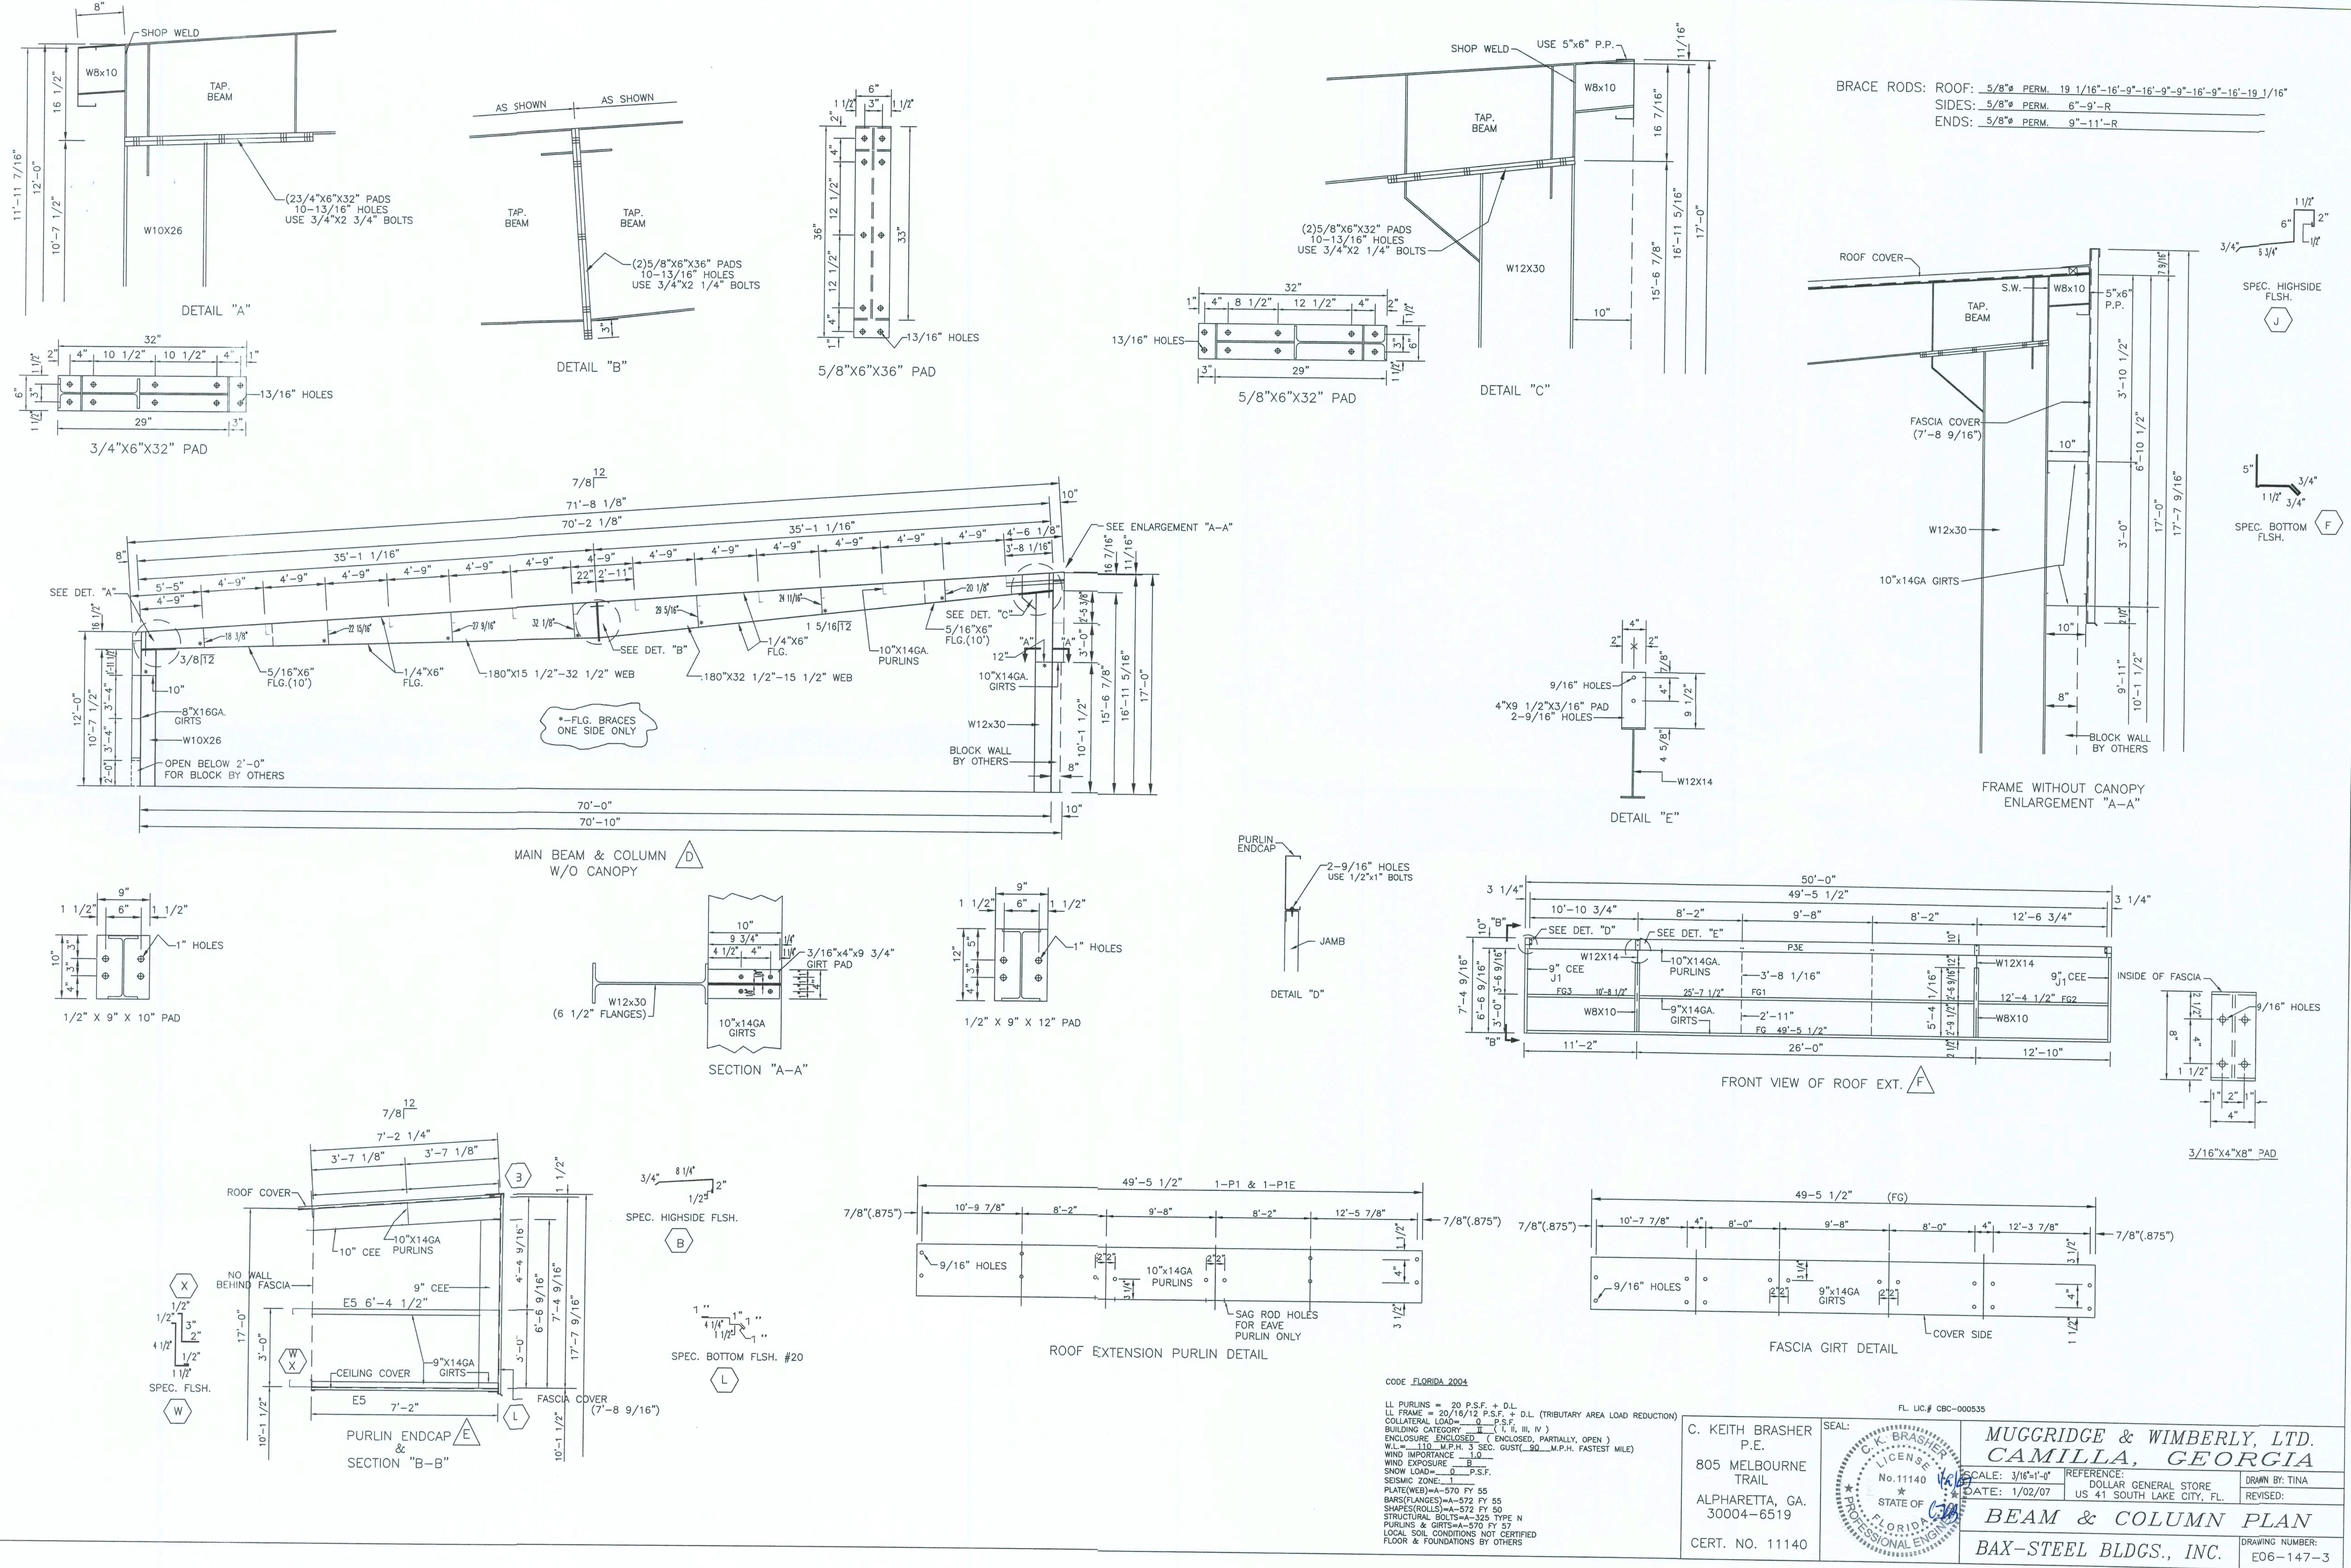


BRACE RODS: ROOF: 5/8" PERM.
 SIDES: 5/8" PERM.
 ENDS: 5/8" PERM.

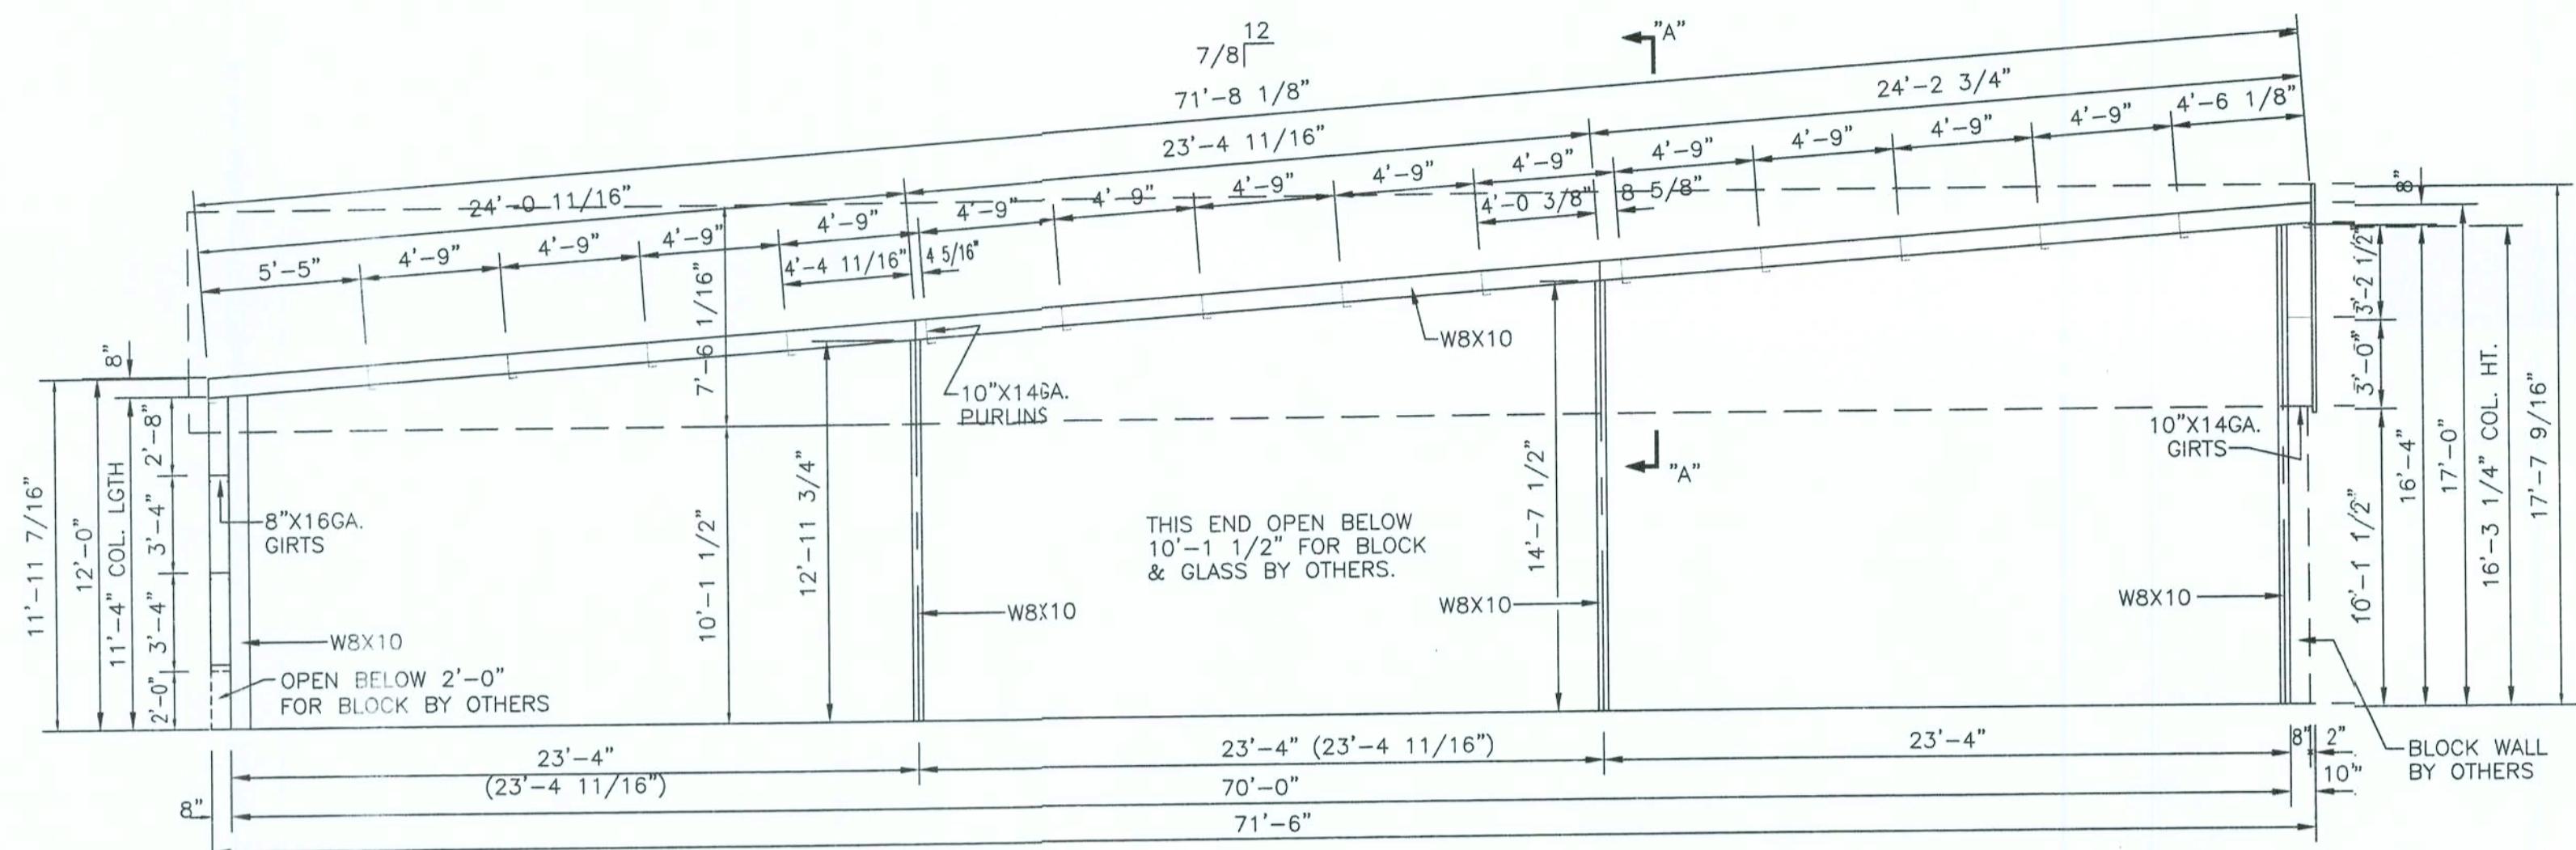


ENDWALL BEAM & COLUMN △

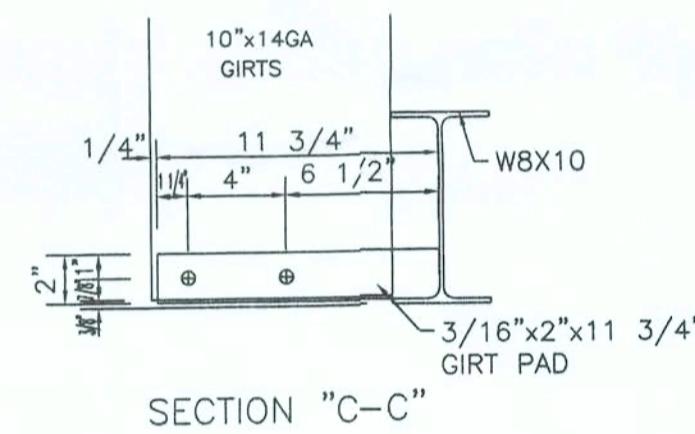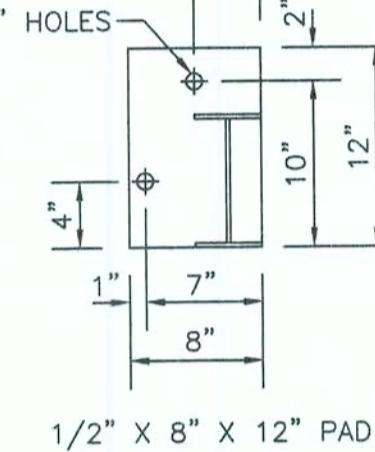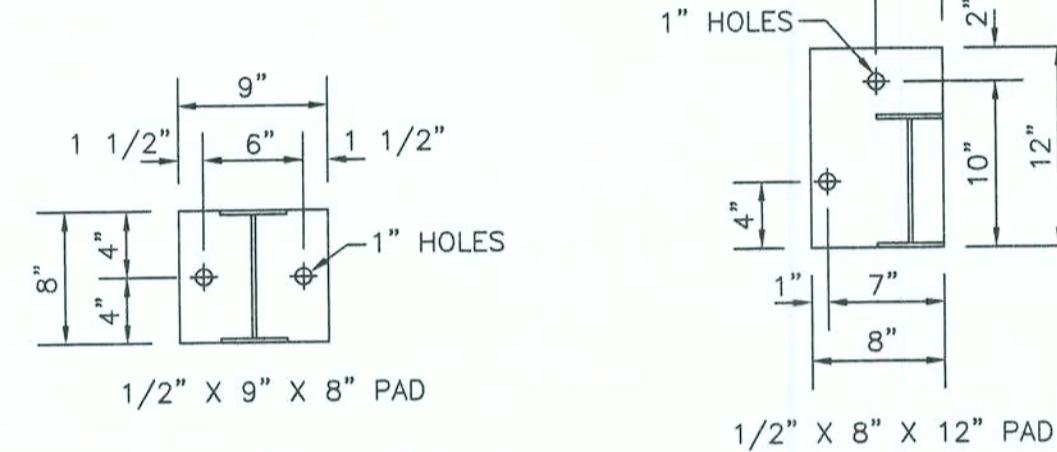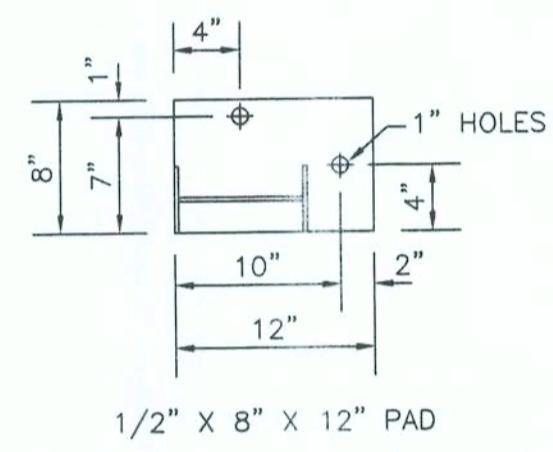


SECTION "C-C"

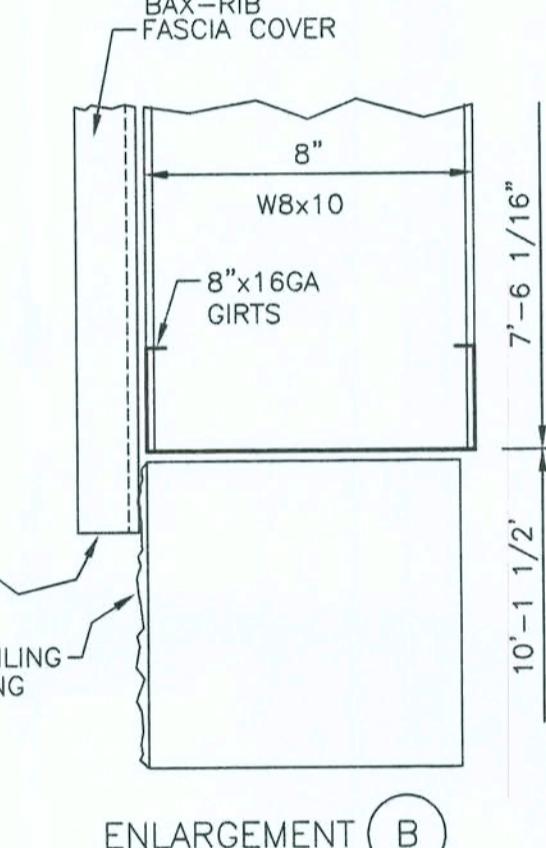


ENLARGEMENT B

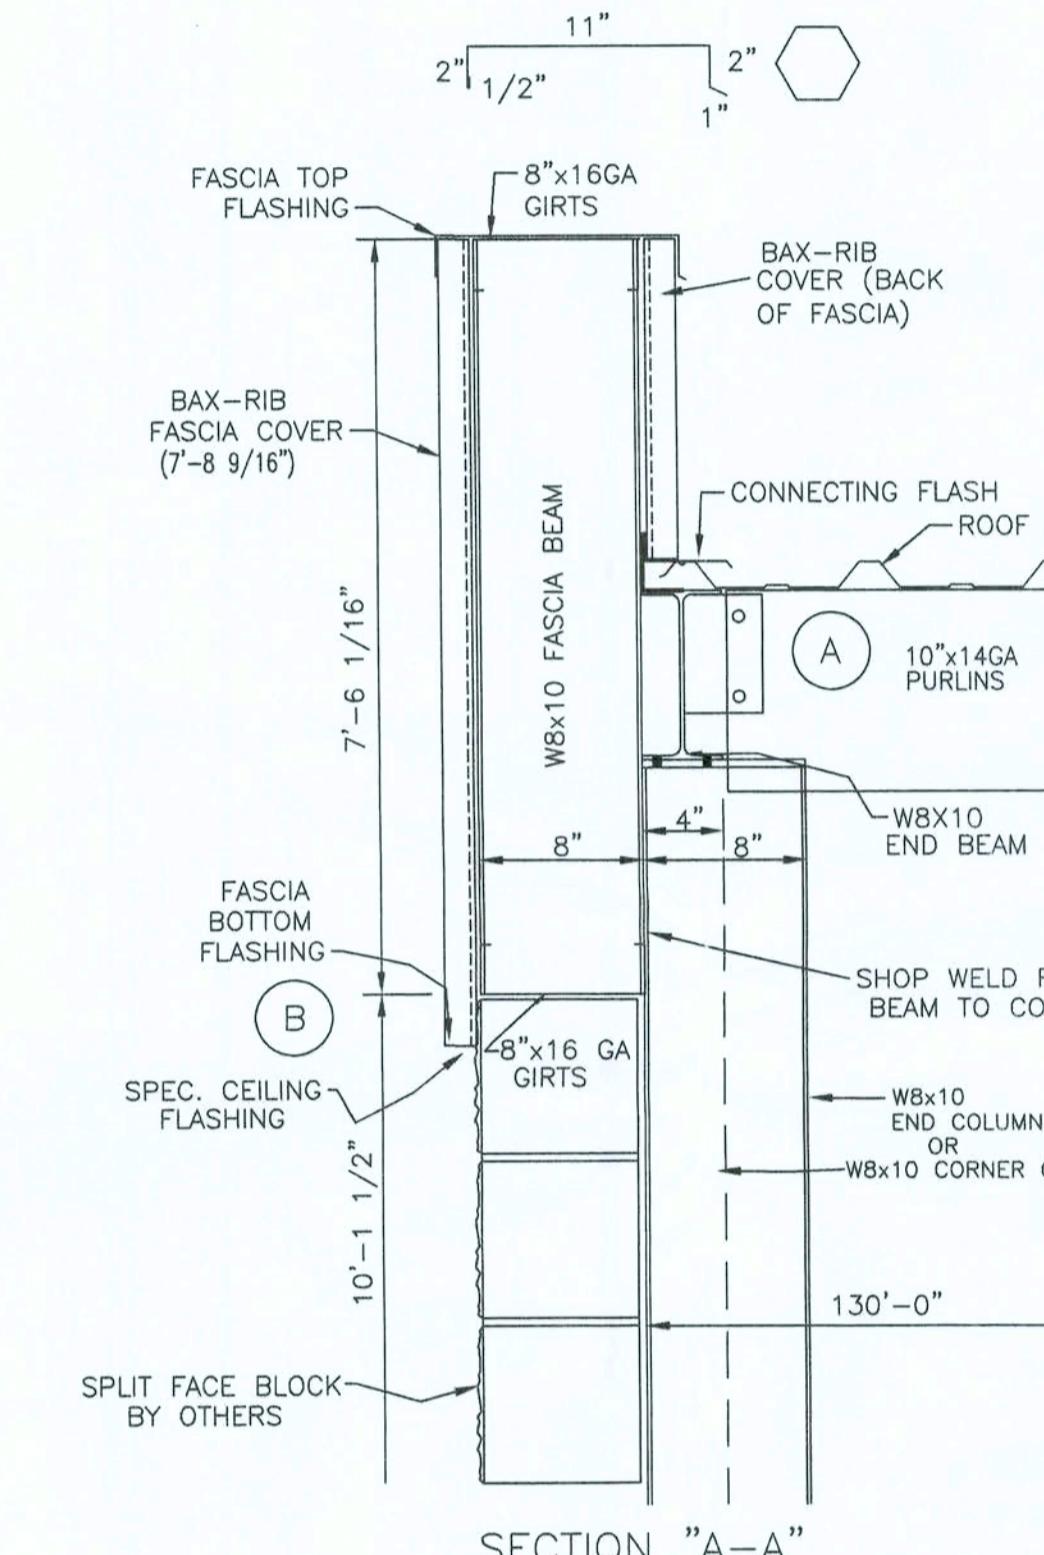

SECTION "A-A"

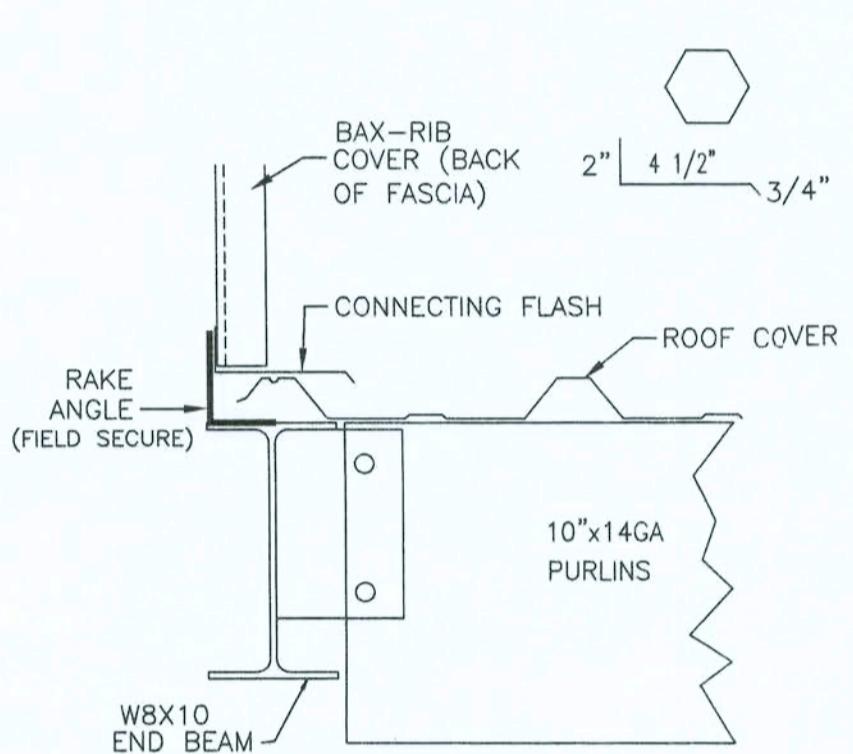

ENLARGEMENT A

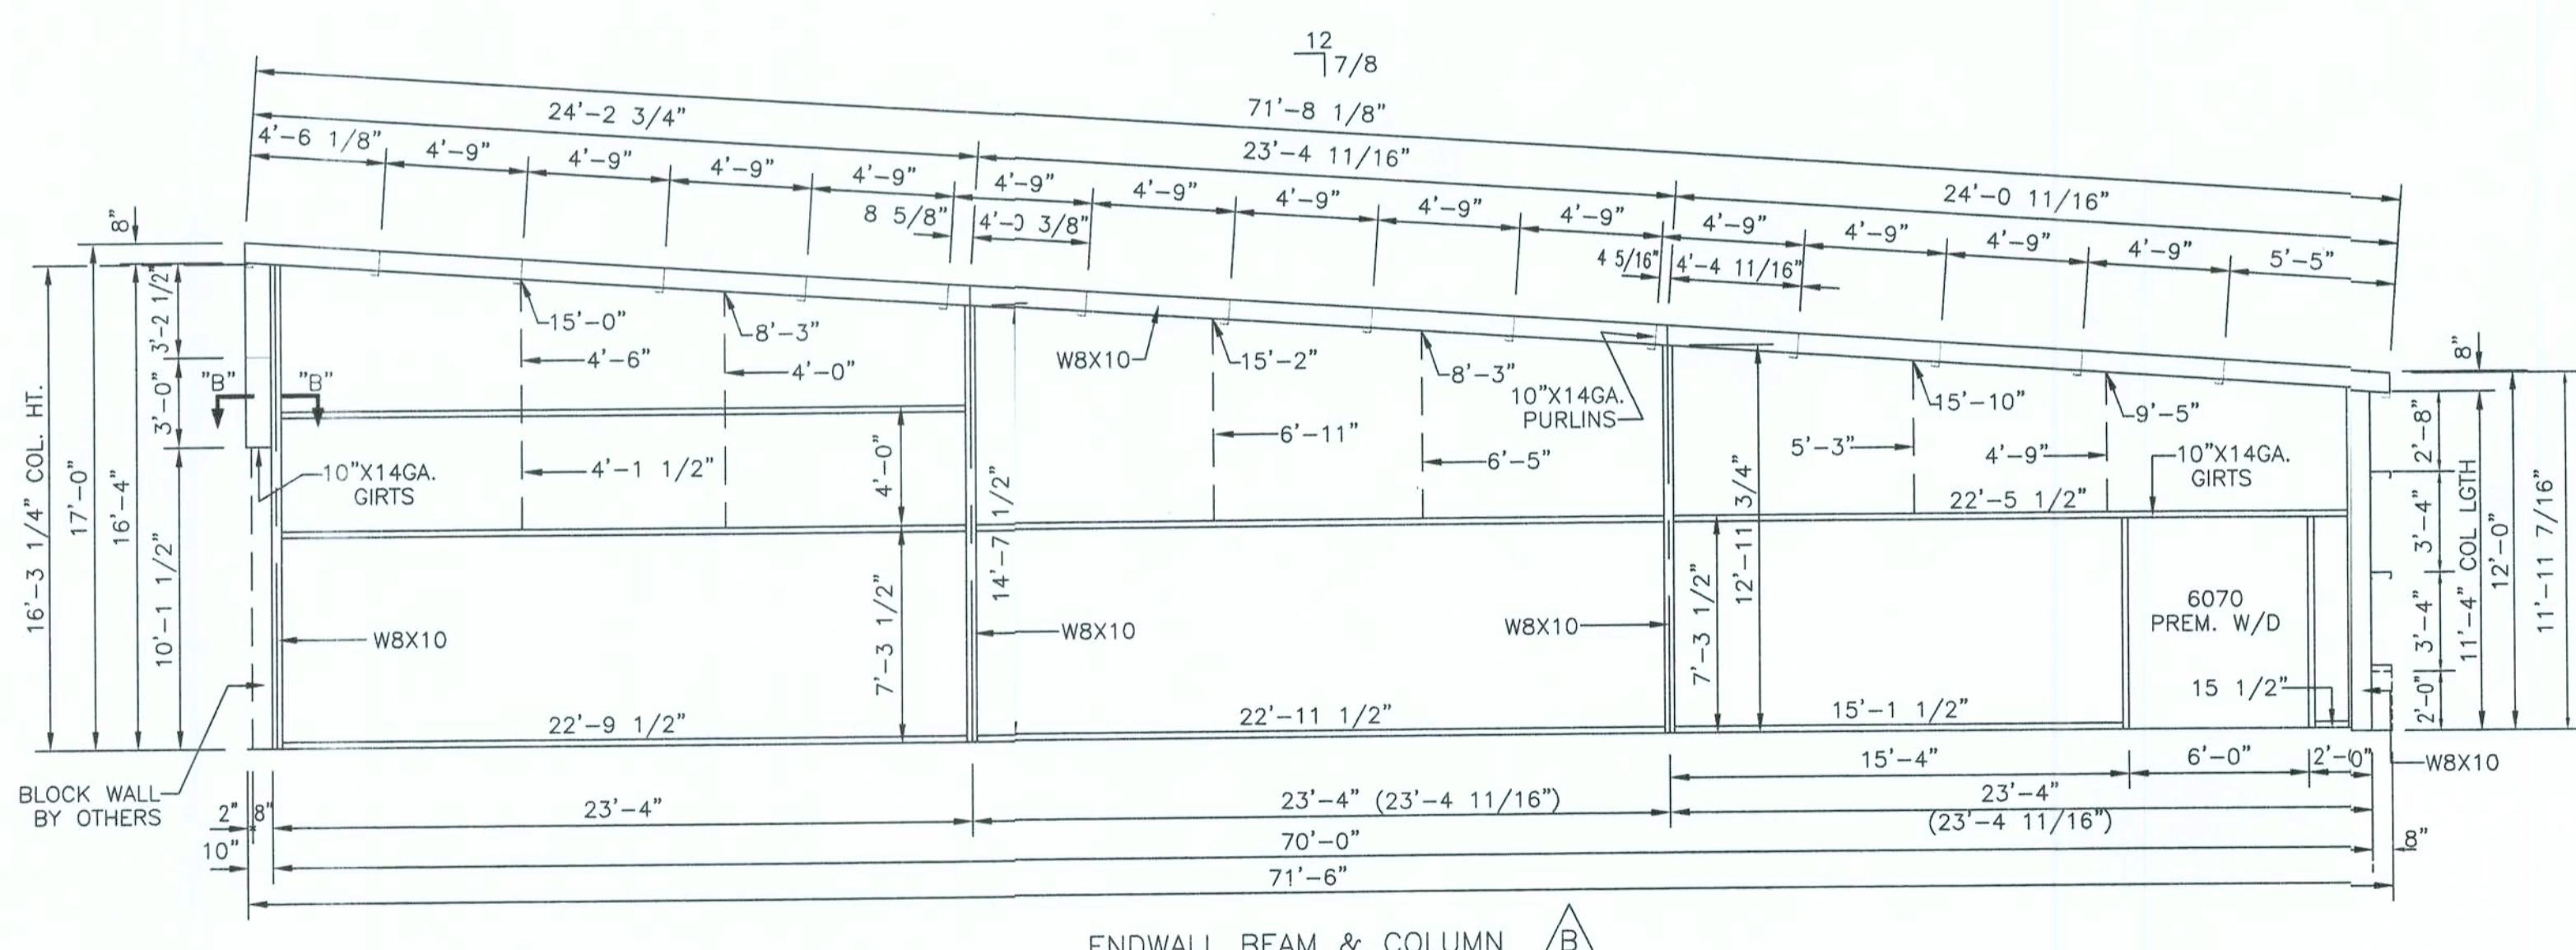

ENDWALL BEAM & COLUMN △


CODE FLORIDA 2004

LL PURLINS = 20 P.S.F. + D.L.
 LL FRAME = 20/16/12 P.S.F. + D.L. (TRIBUTARY AREA LOAD REDUCTION)
 COLLATERAL LOAD = 0 P.S.F.
 BUILDING CLASS = I, II, III, IV
 ENCLOSURE = ENCLOSED (ENCLOSED, PARTIALLY, OPEN)
 W.L. = 110 M.P.H. 3 SEC. GUST (90 M.P.H. FASTEST MILE)
 WIND IMPORTANCE = 1.0
 WIND EXPOSURE = B
 SNOW LOAD = 0 P.S.F.
 SEISMIC ZONE = 1
 PLATE(WEB) = A-570 FY 55
 BARS(FLANGE) = A-572 FY 55
 SHAPED TROLLS = A-572 FY 50
 STRUCTURAL BOLTS = A-325 TYPE N
 PURLINS & GIRTS = A-570 FY 57
 LOCAL SOIL CONDITIONS NOT CERTIFIED
 FLOOR & FOUNDATIONS BY OTHERS

C. KEITH BRASHER
 P.E.
 805 MELBOURNE
 TRAIL
 ALPHARETTA, GA.
 30004-6519
 CERT. NO. 11140

SEAL:
 C.K. BRASHER
 LICENSE NO. 11140
 STATE OF FLORIDA
 PROFESSIONAL ENGINEER
 FL. LIC.# CBC-000535

MUGGRIDGE & WIMBERLY, LTD.
 CAMILLA, GEORGIA
 SCALE: 3/16"=1'-0"
 DRAWN BY: TINA
 DATE: 1/2/07
 REVISED:
 BEAM & COLUMN PLAN
 BAX-STEEL BLDGS., INC.
 DRAWING NUMBER: E06-147-2








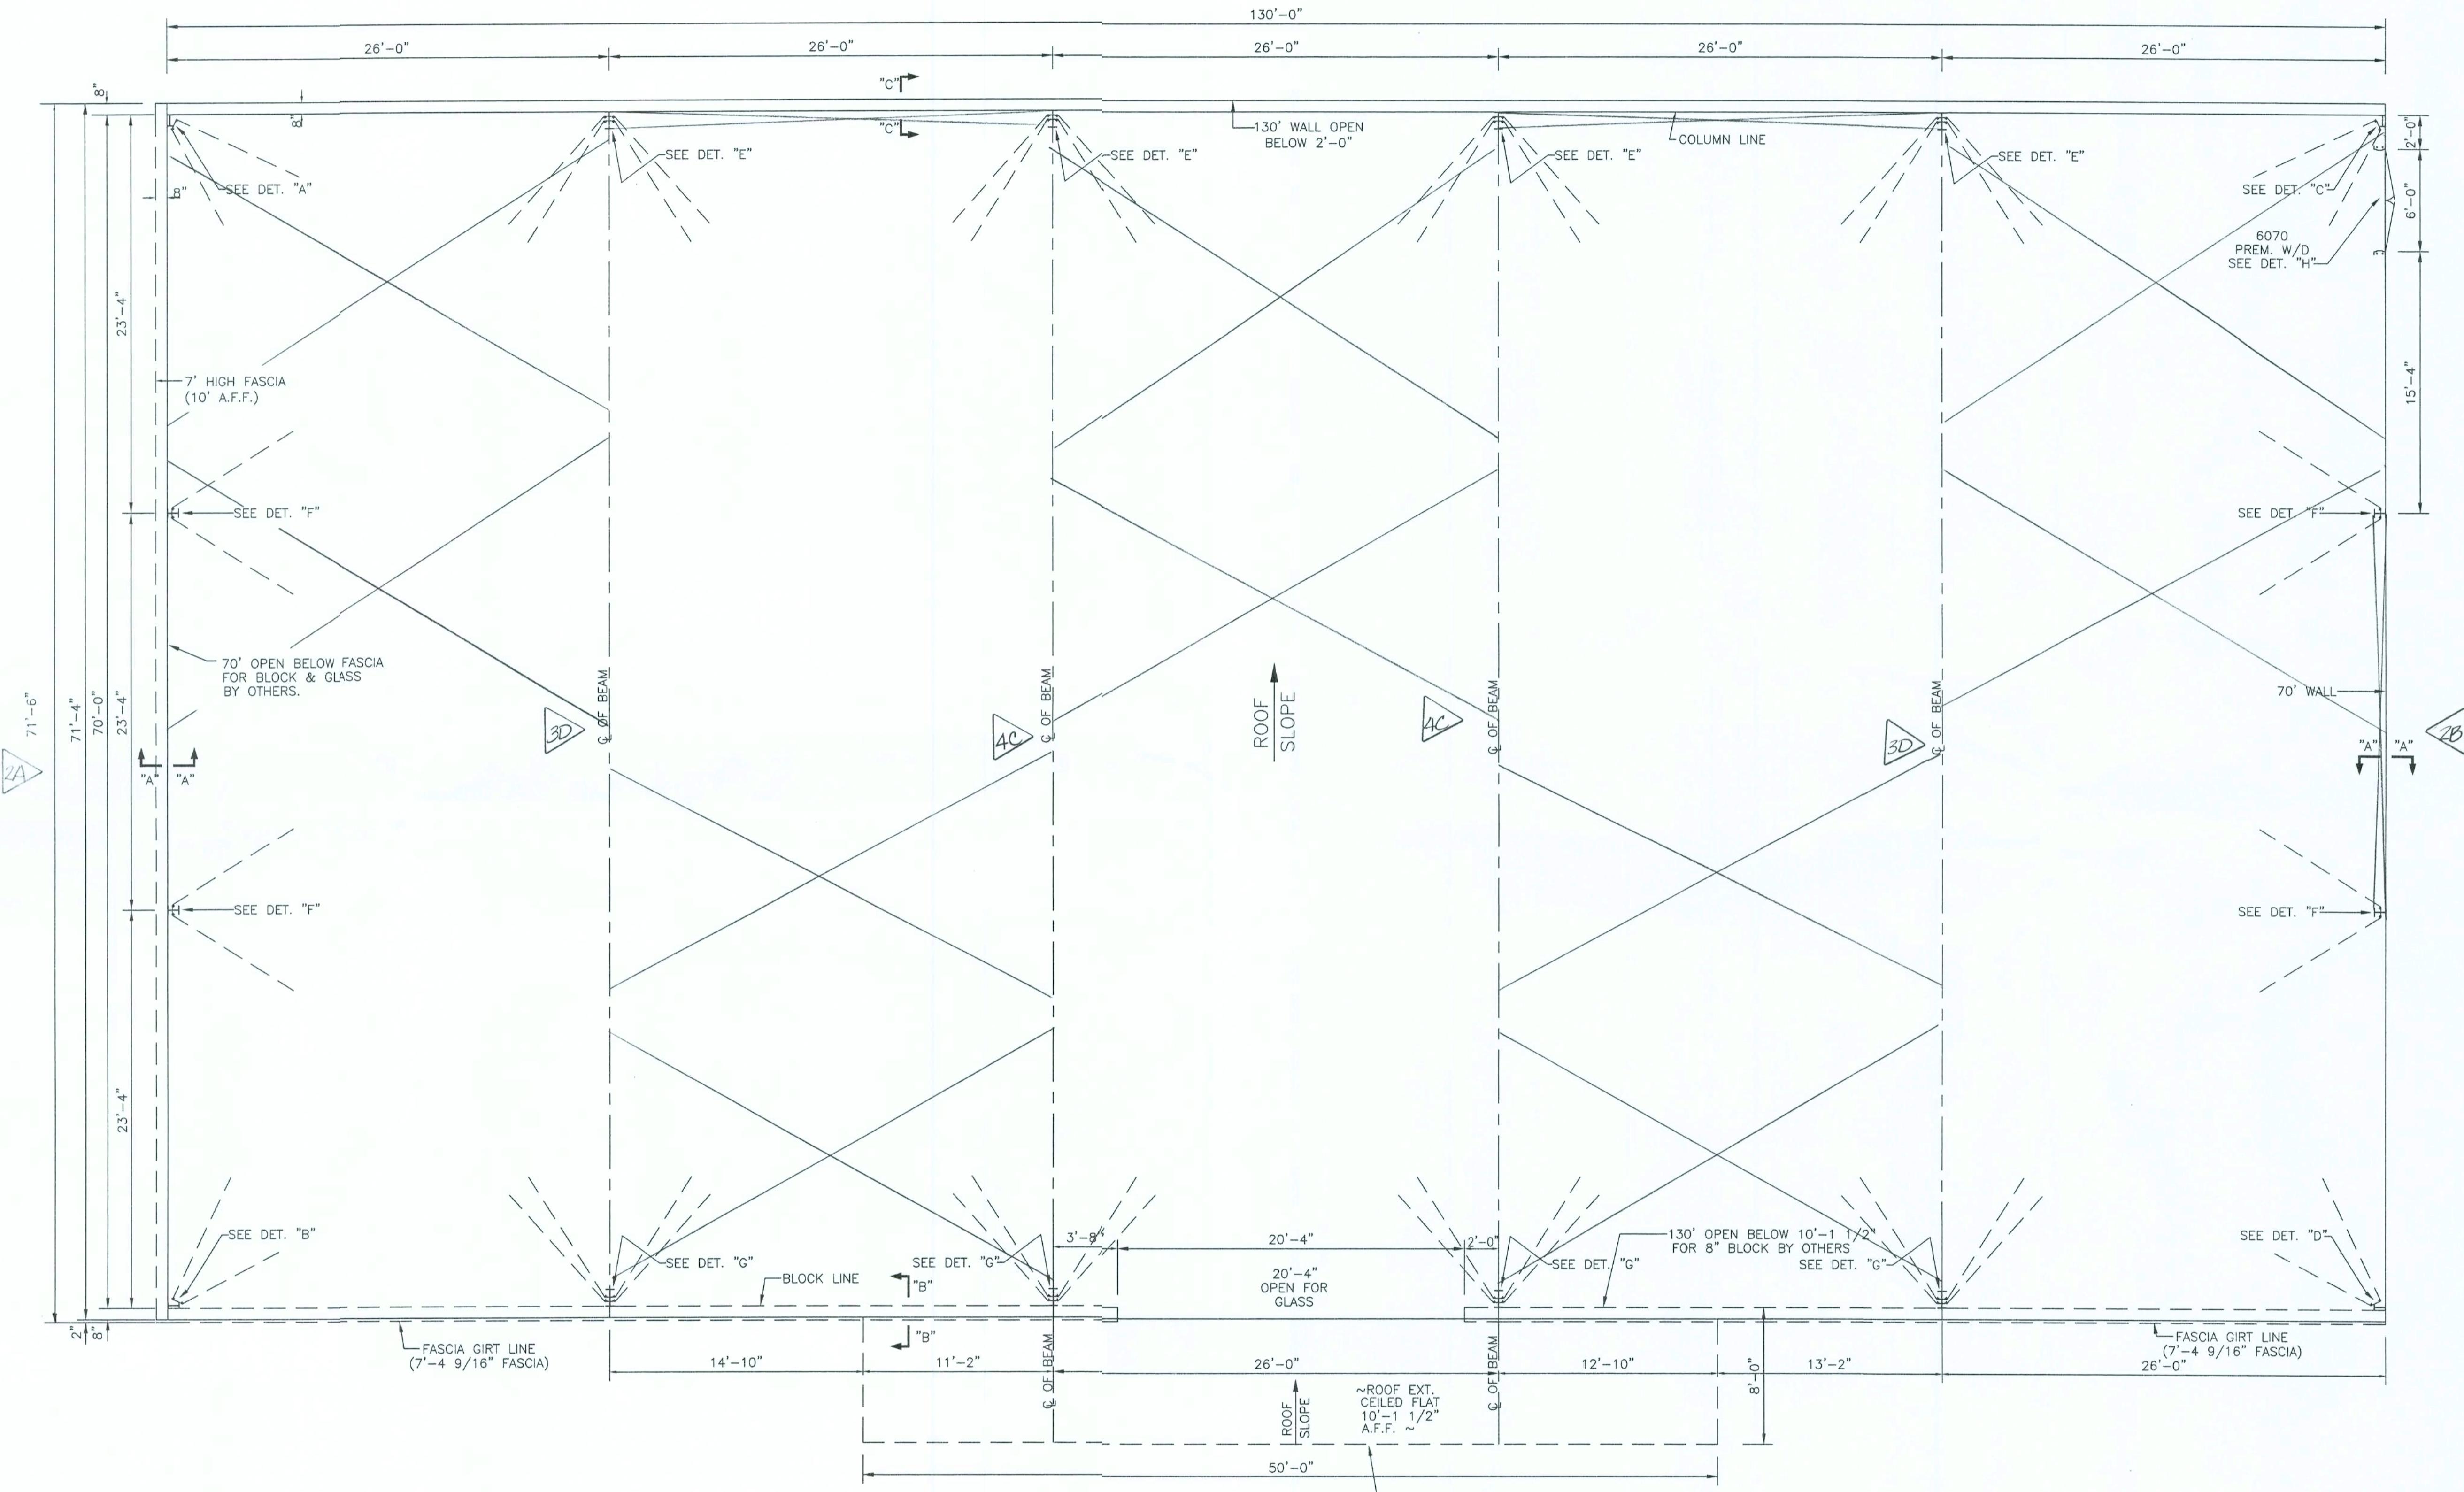


SEE DWG. #E06-147A-1A
FOR DETAIL & FOUNDATION
SIZES.


CODE FLORIDA 2004

LL PURLENS = 20 P.S.F. + D.L.
LL FRAME = 20/16/12 P.S.F. + D.L. (TRIBUTARY AREA LOAD REDUCTION)
COLLATERAL CATEGORY II (I, II, III, IV)
ENCLOSURE ENCLOSED (ENCLOSED, PARTIALLY, OPEN)
W.L. = 10 M.P.H. 3 SEC. GUST (.90 M.P.H. FASTEST MILE)
WIND IMPEDIMENT = 0
WIND EXPOSURE B
SNOW LOAD = 0 P.S.F.
SEISMIC ZONE = 0
PLATE = 100 X 370 FY 55
BARS(FLANGE) = A-572 FY 55
SHAPES(ROLLS) = A-572 FY 50
STRUCTURAL BOLTS = A-325 TYPE N
PURLENS & GIRTS = A-570 S7
LOAD & SON CONDITIONS NOT CERTIFIED
FLOOR & FOUNDATIONS BY OTHERS


LIC# CEC-000535
MUGGRIDGE & WIMBERLY, LTD.
CAMILLA, GEORGIA
SCALE: 3/16=1'-0" REFERENCE:
DATE: 12-29-06 DOLLAR GENERAL STORE DRAWN BY: KEVIN T.
PROFESSIONAL ENGINEER No. 11140
STATE OF FLORIDA
C.J.BRASHER
LICENSE NO. 11140
DATE: 12-29-06
FLOOR PLAN
BAX-STEEL BLDGS., INC. DRAWING NUMBER:
EO6-147-1

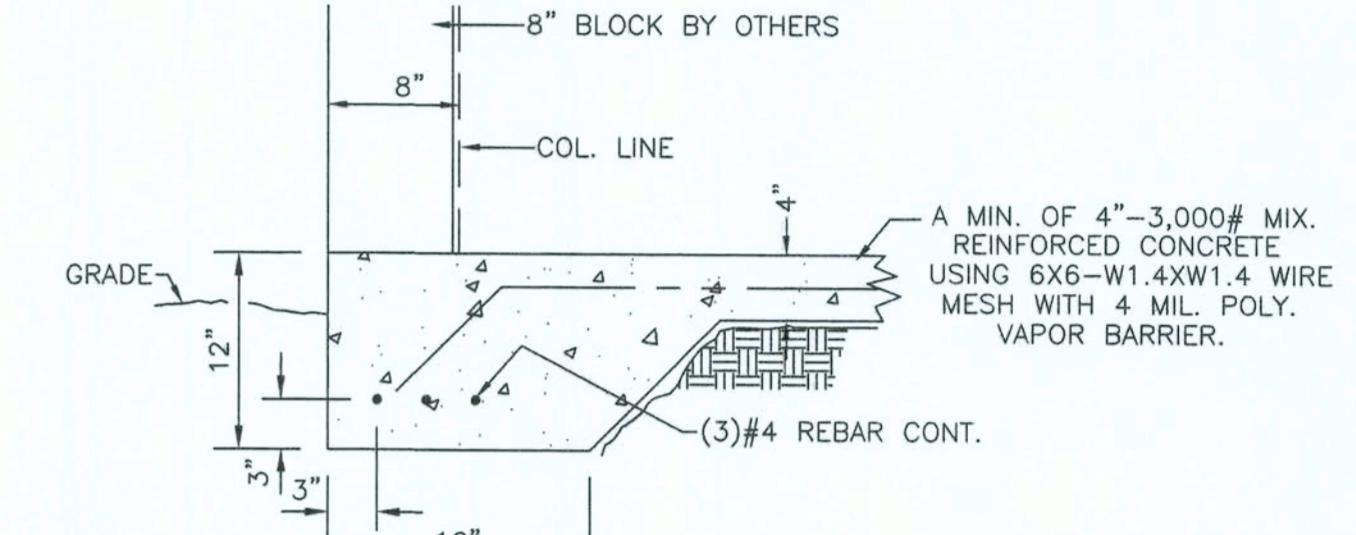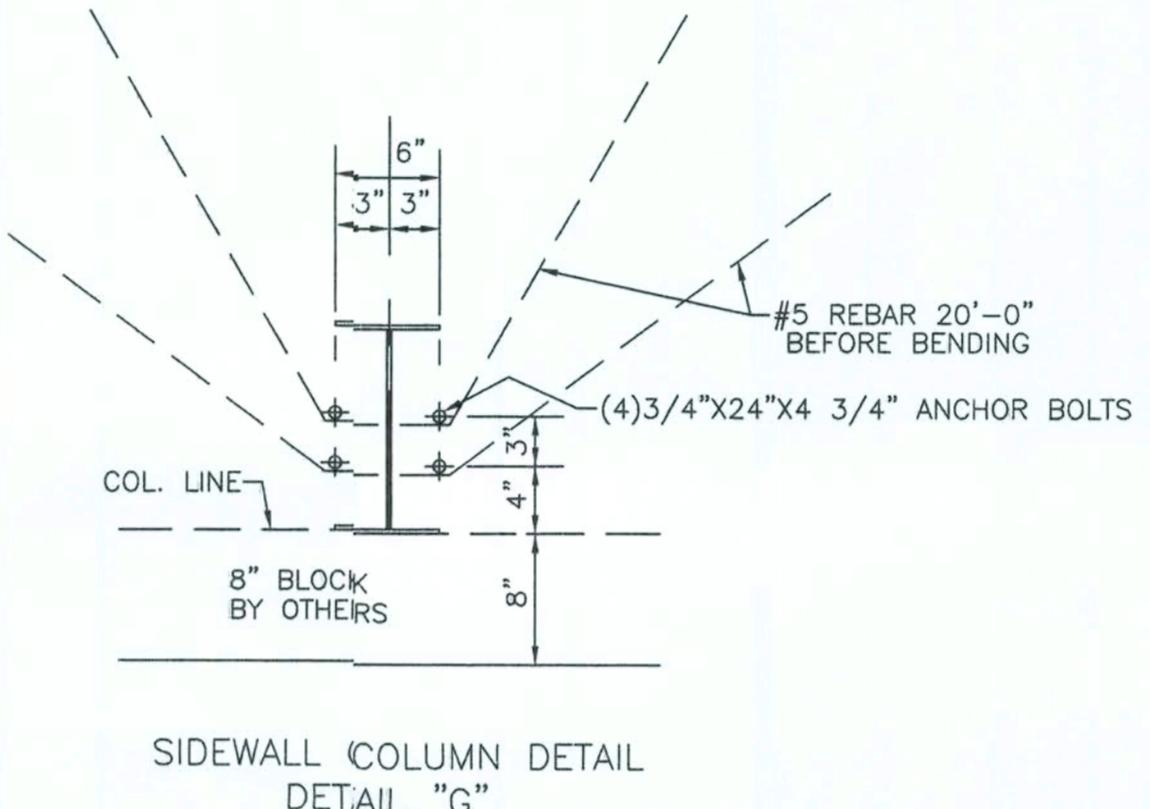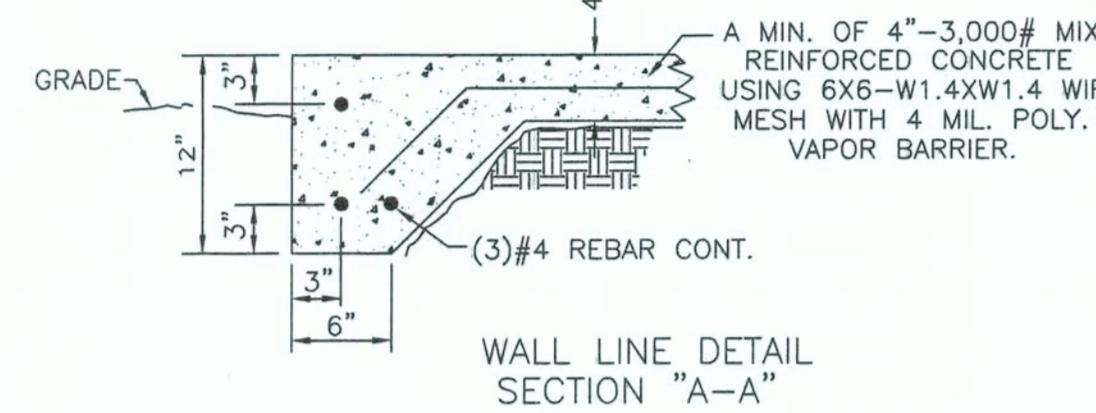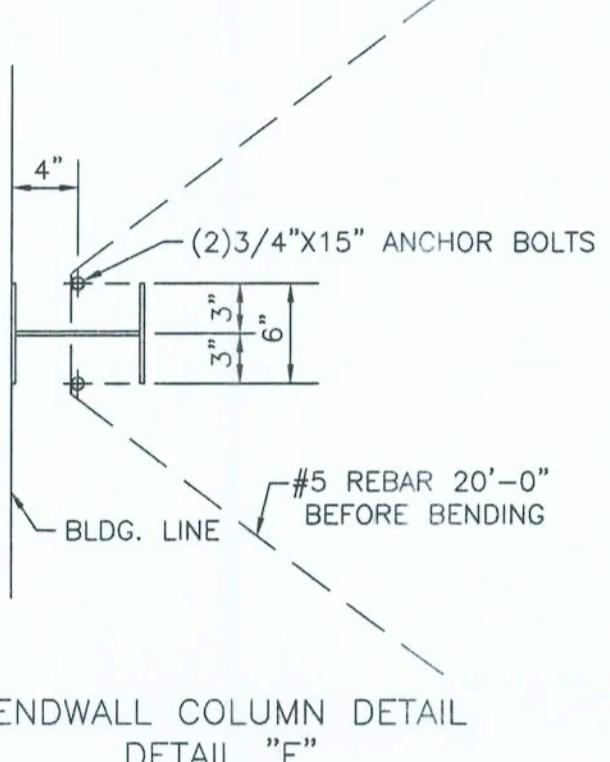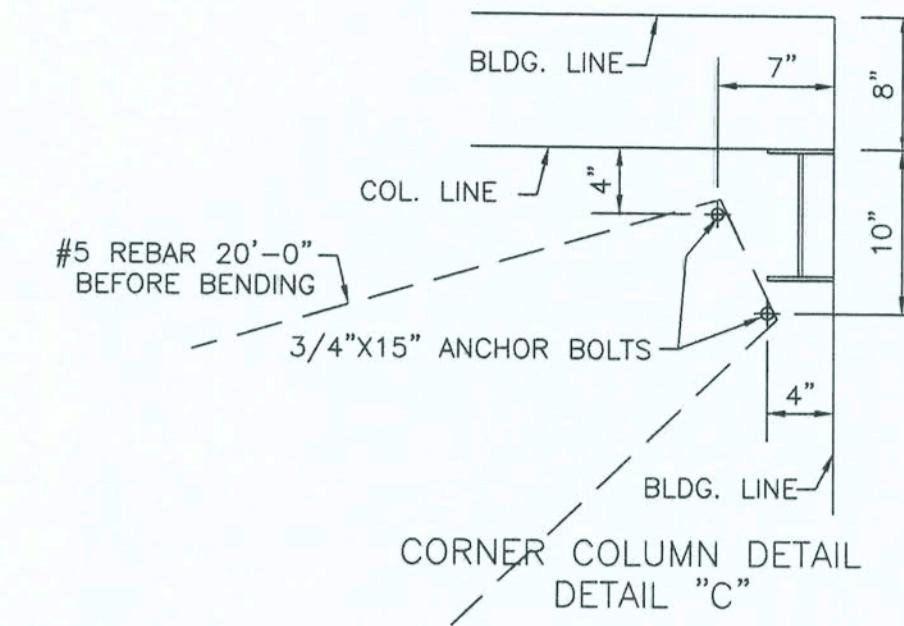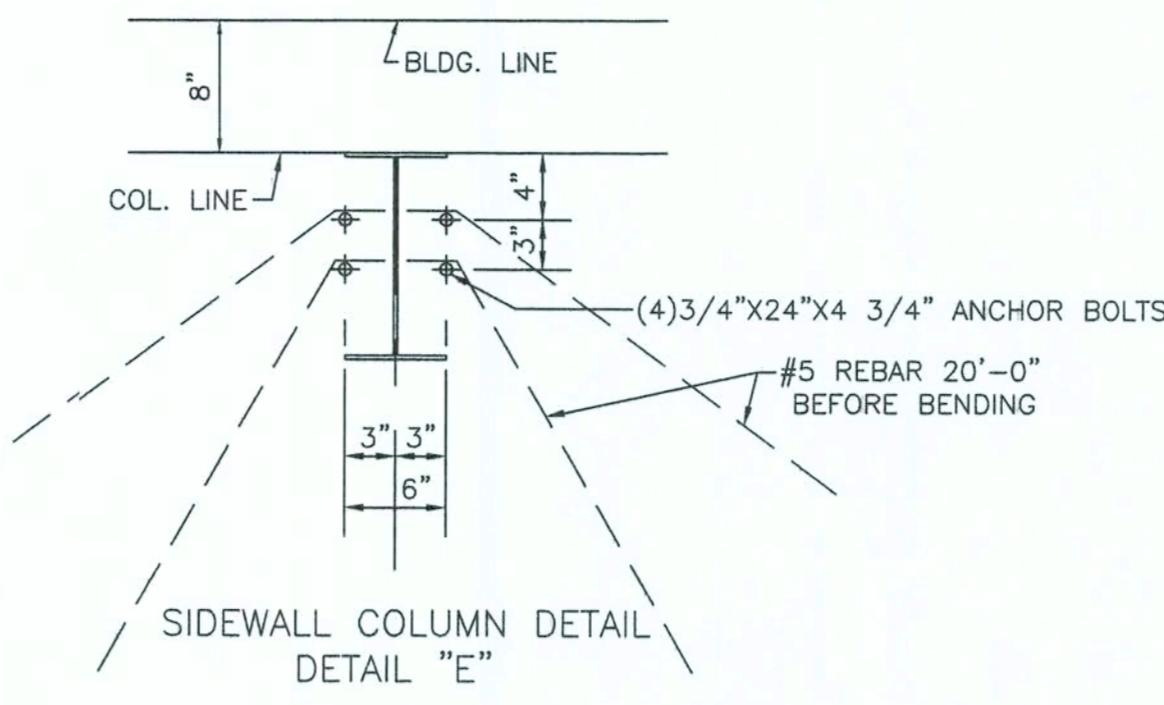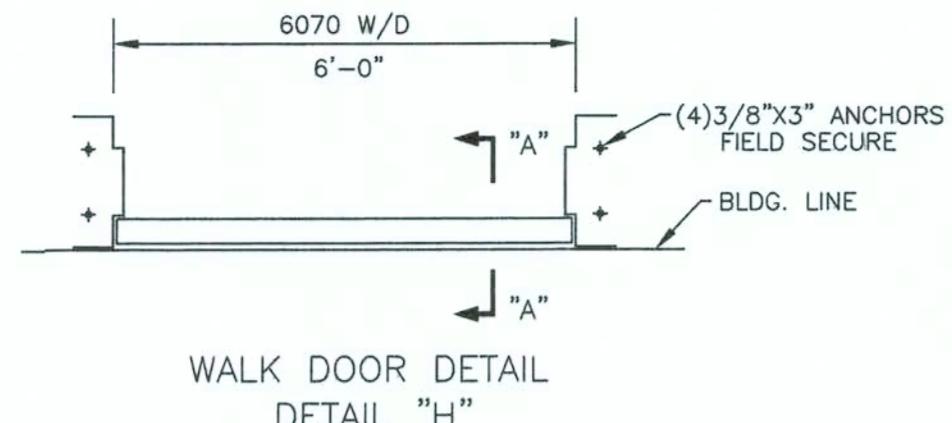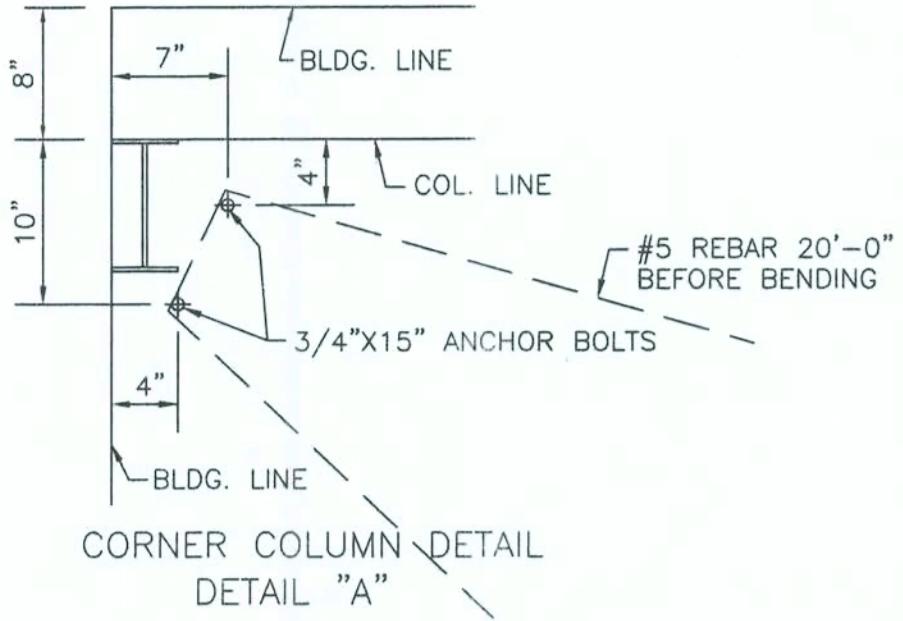



SIDEWALL COLUMN DETAIL
DETAIL "G"

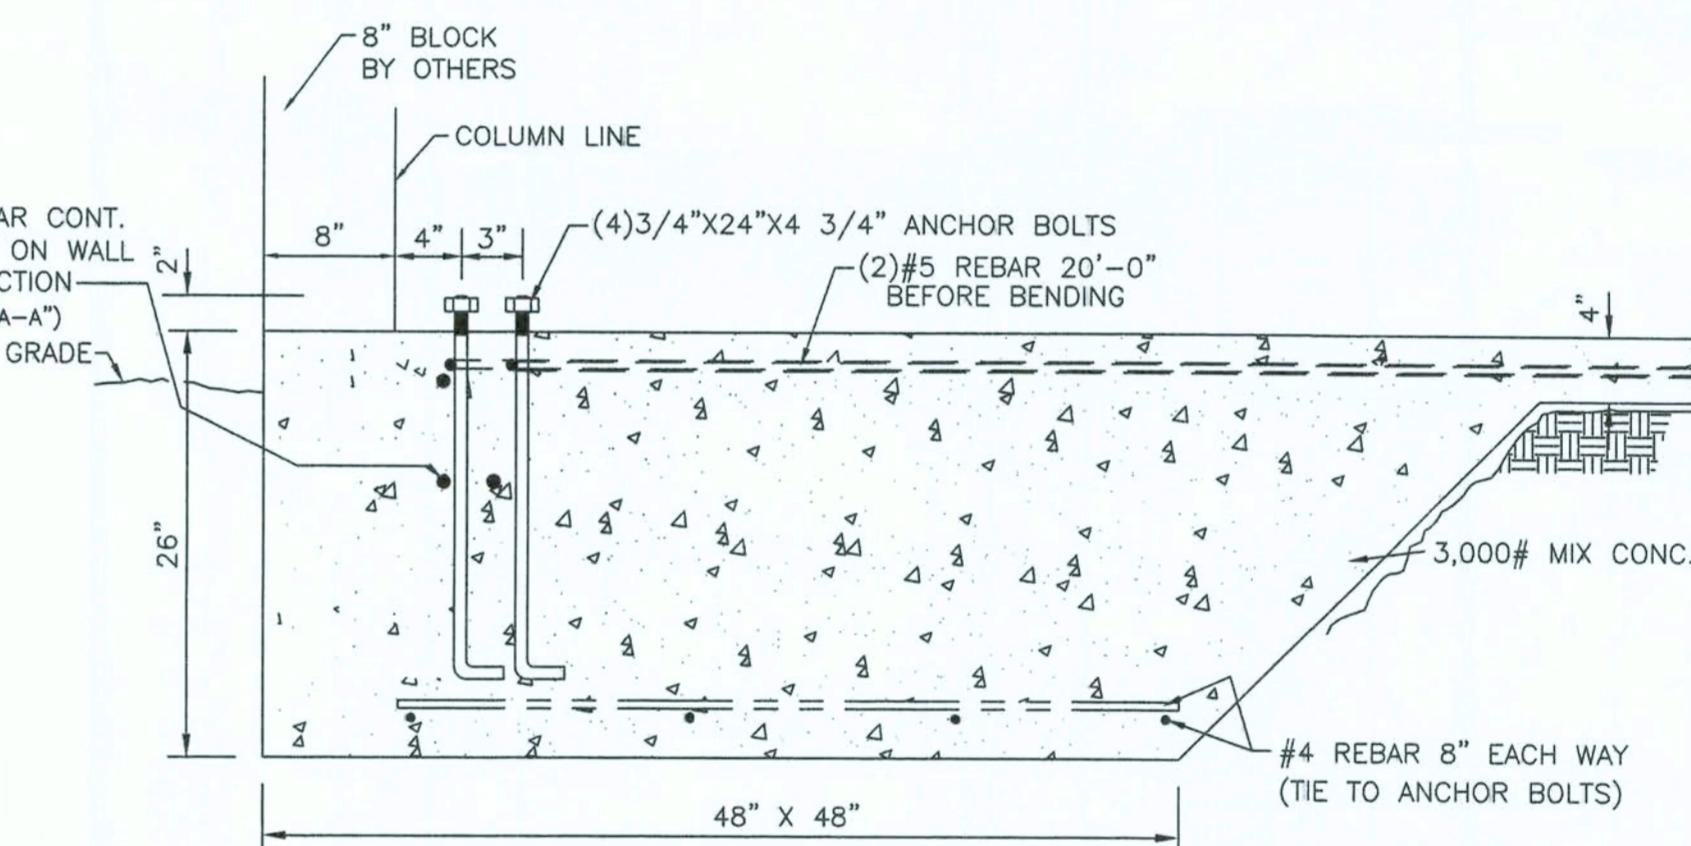

TYPICAL COLUMN FOOTING
FOR DETAIL "E"

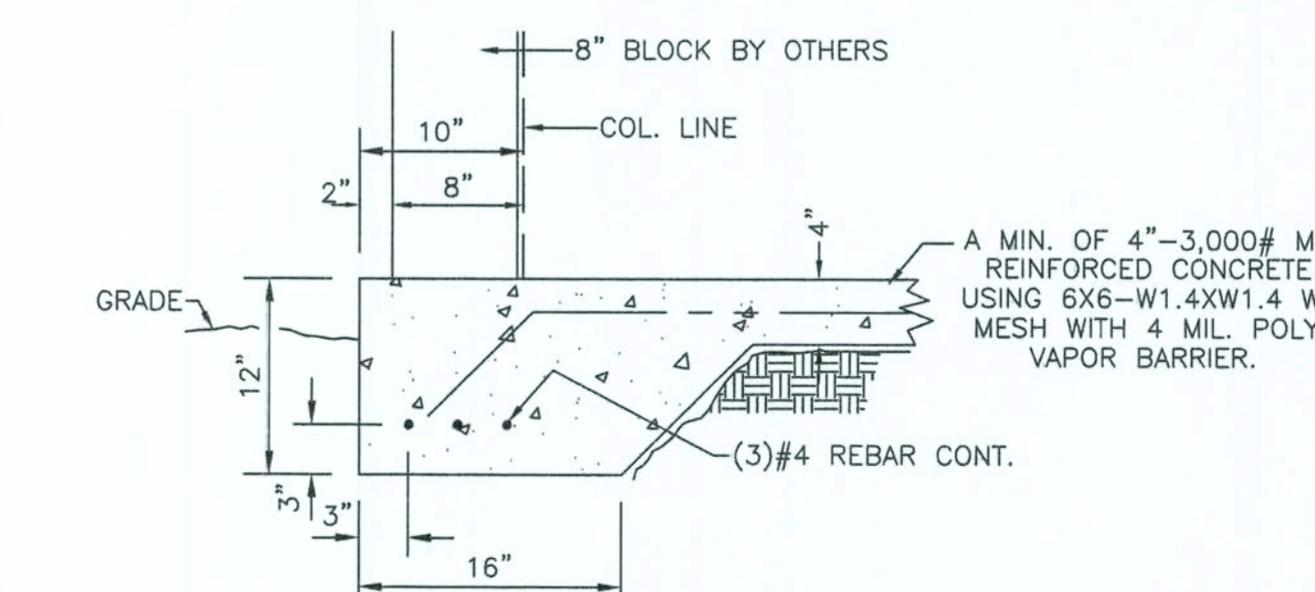


WALL LINE DETAIL
SECTION "B-B"

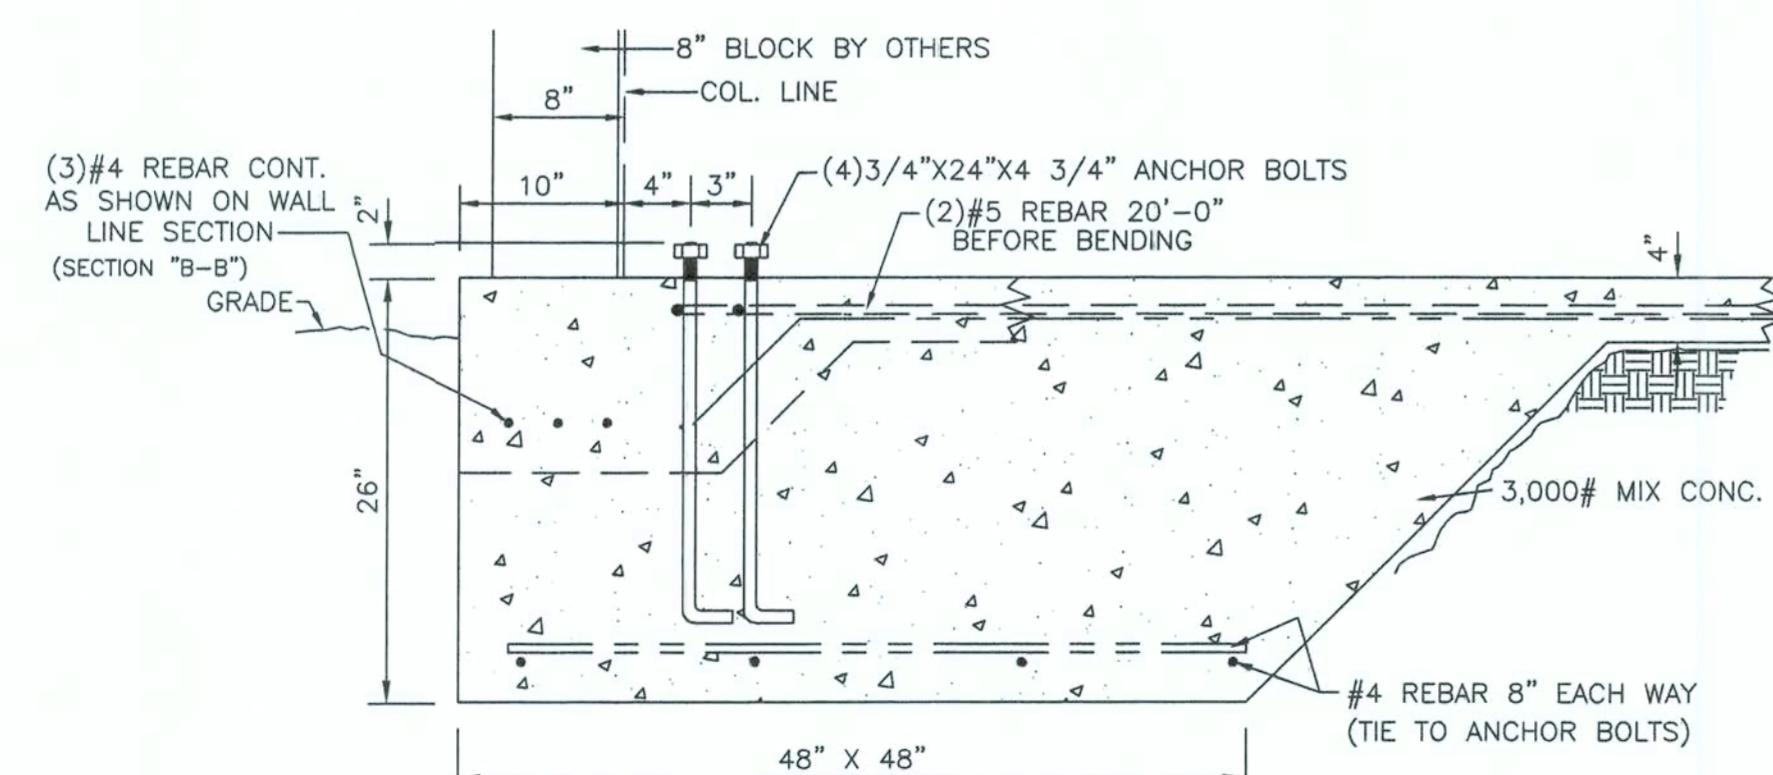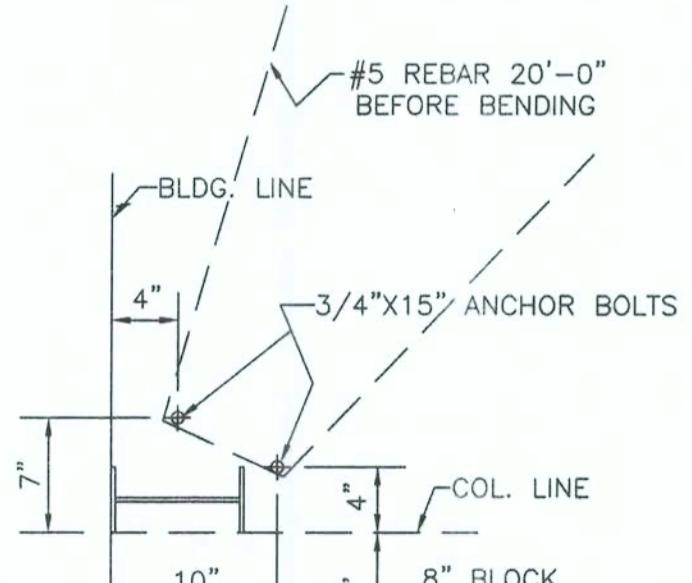

CORNER COLUMN DETAIL
DETAIL "B"

TYPICAL COLUMN FOOTING
FOR DETAIL "G"

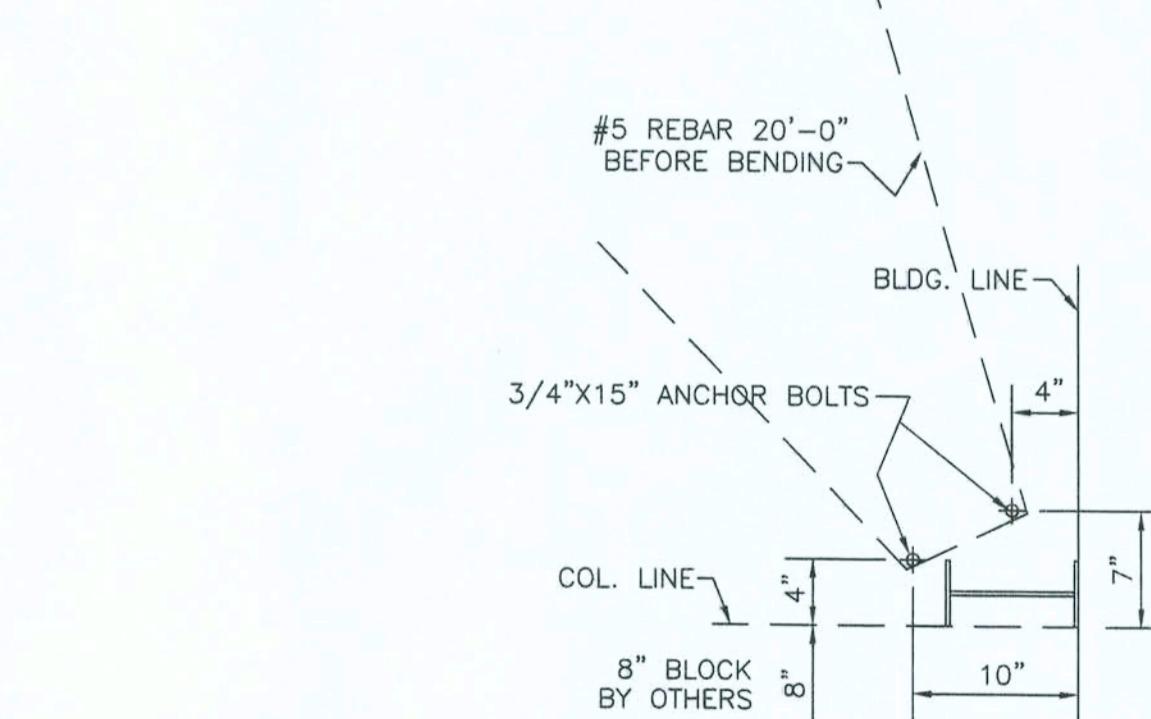

CORNER COLUMN DETAIL
DETAIL "D"

CODE FLORIDA 2004

LL PURLINS = 20 P.S.F. + D.L.
COL. PURLINS = 20/16/12 P.S.F. + D.L. (TRIBUTARY AREA LOAD REDUCTION)
BUILDING CATEGORY II, III, IV
ENCLOSURE ENCLOSED (ENCLOSED, PARTIALLY, OPEN)
W.L. = 1.0 M.P.H. 3 SEC. GUST = 90 M.P.H. FASTEST WIND
WIND IMPORTANCE = B
WIND EXPOSURE = B
SNOW LOAD = 0 P.S.F.
SEISMIC ZONE = 0
PLATE THICKNESS = .370 FY 55
BARS (FLANGES) = .572 FY 55
SHAPES(ROLLS) = A-.572 FY 55
STRUCTURAL BOLTS = A-.325 TYPE N
PURLINS & GIRT = A-.57 LOCAL SOIL CONDITIONS NOT CERTIFIED
FLOOR & FOUNDATIONS BY OTHERS

FL Lic# CBC-000635	
MUGGRIDGE & WIMBERLY, LTD.	
CAMILLA, GEORGIA	
PROFESSIONAL ENGINEER	
STATE OF FLORIDA	REFERENCE: DOLLAR GENERAL STORE DRAWN BY: KEVIN JF
DATE: 12-29-06	US 41 SOUTH LAKE CITY, FL REVISED:
FLOOR PLAN DETAILS	
BAX-STEEL BLDGS., INC. DRAWING NUMBER: E06-147-1A	