


[illegible]

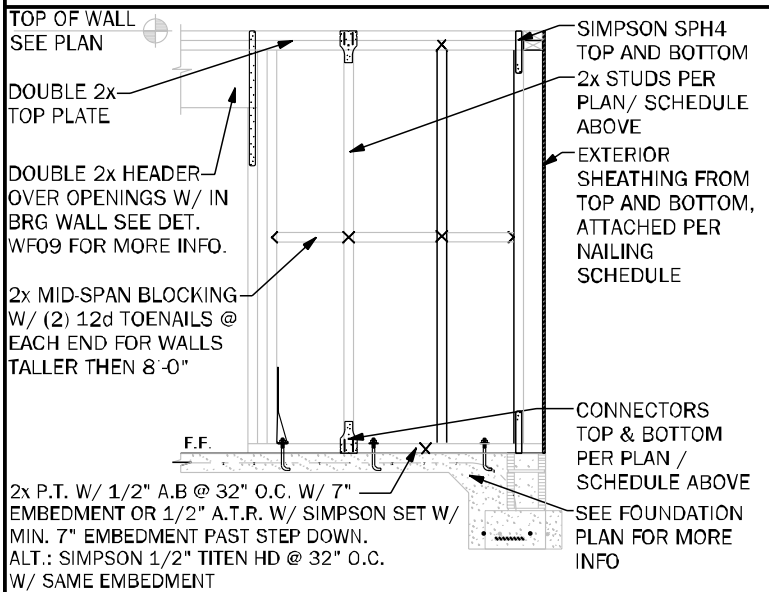

BEARING WOOD INTERIOR WALL SCHEDULE					
MARK	STUD SPACING	CONNECTION & FASTENERS		LUMBER SPECIES	UPLIFT CAP (PIF)
		TOP	BOTTOM		
BW1	16"	(2) 16d TOENAILS	(2) 16d TOENAILS	SPF	0
BW2	16"	SP2 W/ (6) 10d NAILS	SP1 W/ (6) 10d NAILS	SPF	402
BW3	16"	SP4 W/ (6) 10d X 1 1/2" NAILS	SP4 W/ (6) 10d X 1 1/2" NAILS	SPF	571
BW4	16"	(2) 16d TOENAILS	(2) 16d TOENAILS	SYP	0
BW5	16"	SP2 W/ (6) 10d NAILS	SP1 W/ (6) 10d NAILS	SYP	439
BW6	16"	SP4 W/ (6) 10d X 1 1/2" NAILS	SP4 W/ (6) 10d X 1 1/2" NAILS	SYP	665
BW7	12"	(2) 16d TOENAILS	(2) 16d TOENAILS	SPF	0
BW8	12"	SP2 W/ (6) 10d NAILS	SP1 W/ (6) 10d NAILS	SPF	535
BW9	12"	SP4 W/ (6) 10d X 1 1/2" NAILS	SP4 W/ (6) 10d X 1 1/2" NAILS	SPF	760
BW10	12"	(2) 16d TOENAILS	(2) 16d TOENAILS	SYP	0
BW11	12"	SP2 W/ (6) 10d NAILS	SP1 W/ (6) 10d NAILS	SYP	585
BW12	12"	SP4 W/ (6) 10d X 1 1/2" NAILS	SP4 W/ (6) 10d X 1 1/2" NAILS	SYP	885

NOTE: 2 x 4 WALLS ARE ASSUMED U.N.O. ON FLOOR PLANS  
 \* ALL LUMBER TO BE GRADE #2  
 \*\* CONNECTIONS TO BE INSTALLED TO EACH STUD AS INDICATED  
 \*\*\* SPFS & SPFS CAN BE SUB. TOP SPFS W/ RESPECT TO STUD SIZE



**GENERAL NOTES**

- SEE FLOOR PLAN FOR WALL SIZE. ASSUME 2x4 STUDS USED UNO.
- ALL STRUCTURAL LUMBER TO BE SYP #1 OR SPF #2 UNO ON PLAN.
- CONNECTIONS TO BE INSTALLED TO EACH STUD AS INDICATED.
- IF CONTACT E.O.R. IF SP4 S'S OR SP5 S'S CONNECTORS ARE SUBSTITUTED, TO VERIFY THEY MEET THE STRUCTURAL REQUIREMENTS.
- IF "BW" IS INDICATED ON SECOND FLOOR BASE CONNECTION TO IGNORED. SEE WORKSHEET A INDICATED DETAIL FOR PROPER CONNECTIONS FOR 2nd FLOOR TO FIRST FLOOR CONNECTIONS. (NOTE: THIS IS FOR 2 STORY PROJECTS ONLY).
- IF "SW" IS INDICATED THE WALL IS CONSIDERED A SHEARWALL AND REQUIRES MIN. 1/4" OSB PLYWOOD W/ NAILS AT 4" O.C. IN FIELD AND EDGE TO 1/2" SIDE OF WALL.
- ALL 2x EXTERIOR WALLS W/ EXTERIOR SHEATHING ATTACHED PER NAILING SCHEDULE ATTACHED AS SHEARWALLS. SEE PLAN AND WALL SECTIONS FOR STUD SPACING AND GRADE.
- IF THE BEARING WALL IS INDICATED WITH THE B.W. B.W. B.W. B.W. THESE WALLS ARE ONLY SUPPORTING THE FLOOR LOAD AND DO NOT HAVE UPLIFT. THE STUDS ARE TOE NAILS TO THE PLATE AND THE 2x PLATE CAN BE ATTACHED WITH HARD CASED NAILS (GUN NAILS) AND WILL NOT REQUIRE THE ANCHOR BOLT ATTACHMENT INDICATED IN THE BEARING WALL SCHEDULE.

COLUMN SCHEDULE					
MARK	COLUMN SIZE	(BASE) CONN. & FASTENER	UPLIFT (PIF)		
C1	(3) 2 x 4 #2 SPF	(4) 16d TOENAILS	0		
C2	(3) 2 x 4 #2 SPF	DT122 W/ 1/2" WEDGE ANCHOR & (8) 1/4" X 1 1/2" SDS SCREWS	2145		
C3	(3) 2 x 4 SYP #1 GR.	(4) 16d TOENAILS	0		
C4	(4) 2 x 4 SPF #2	DT122 W/ 1/2" WEDGE ANCHOR & (8) 1/4" X 1 1/2" SDS SCREWS	2145		
C5	4 x 4 P.T. #2 SYP POST	ABU44 W/ 5/8" ATR** & (12) 16d NAILS	G = 6665 U = 2200		
C6	6 x 6 P.T. #2 SYP POST	ABU66 W/ 5/8" ATR** & (12) 16d NAILS	G = 12000 U = 2200		
C7	8 x 8 P.T. #2 SYP POST	ABU88 W/ (2) 5/8" ATR** & (18) 16d NAILS	G = 24335 U = 2330		
C8	3.5 x 3.5 P.L. 1.8E Rb-2400 PSI (WOLMANIZED IF EXT.)	HDS-SDS2.5 W/ (14) 1/4" X 2 1/2" SDS WS & 5/8" EPOXY ANCHOR, OR ATR**	5645		
C9	3.5 x 3.5 P.L. 1.8E Rb-2400 PSI (WOLMANIZED IF EXT.)	HDS-SDS2.5 W/ (14) 1/4" X 2 1/2" SDS WS & 5/8" EPOXY ANCHOR, OR ATR**	5645		
C10	3.5 x 3.5 P.L. 1.8E Rb-2400 PSI (WOLMANIZED IF EXT.)	HDS-SDS2.5 W/ (20) 1/4" X 2 1/2" SDS WS & 7/8" EPOXY ANCHOR, OR ATR**	6970		
C11	3.5 x 3.5 P.L. 1.8E Rb-2400 PSI (WOLMANIZED IF EXT.)	HDS-SDS2.5 W/ (20) 1/4" X 2 1/2" SDS WS & 7/8" EPOXY ANCHOR, OR ATR**	7870		
C12	3.5 x 3.5 P.L. 1.8E Rb-2400 PSI (WOLMANIZED IF EXT.)	HDS-SDS2.5 W/ (20) 1/4" X 2 1/2" SDS WS & 7/8" EPOXY ANCHOR, OR ATR**	7870		
C13	5.25" x 7" P.L. 1.8E Rb-2400 PSI (WOLMANIZED IF EXT.)	HDS-SDS2.5 W/ 7/8" ATR AND (20) 1/4" X 1/2" SDS WOOD SCREWS	7870		

**GENERAL COLUMN NOTES**

- SEE FLOOR PLAN FOR WALL WIDTH. STUD PACKS TO MATCH WALL WIDTH UNO.
- ALL STRUCTURAL LUMBER TO BE SYP #1 OR SPF #2 UNO ON PLAN.
- NAIL BUILD UP STUDS PER DETAIL WF37
- MINIMUM BOLT EMBEDMENT:
- EMBEDMENT FOR 1/2" ATR
- EMBEDMENT FOR 5/8" ATR
- EMBEDMENT FOR 7/8" ATR
- IF (C) COLUMN IS INDICATED ON SECOND FLOOR, THE BASE CONNECTION IS NOT REQUIRED. (SEE INDICATED CALL OUT ON PLAN FOR ATTACHMENT)
- SEE WOOD CONSTRUCTION NOTE #4 ON COVER SHEET FOR CORROSION INFORMATION.
- SAFELY NOMINAL SIZE PARALLEL COLUMNS (LBE) MAY BE SUBSTITUTED FOR ANY P.T. SYP POST NOTED IN THE PLANS

COMMON NAIL vs. PNEUMATIC GUN NAILS:					
COMMON NAIL	DIA. / LENGTH	PNEUMATIC GUN NAIL DIA. / LENGTH	COMMON vs. GUN NAIL DIA. / LENGTH	APPLICATION	
8d	0.131" X 2 1/2"	0.131" X 2 1/2"		SEE PLAN RING SHANK ON ROOF	
10d OR 12d	0.148" X 3"	0.131" X 3"	0.148" X 3"	SEE PLAN	SHEATHING ROOF & WALLS
12d	0.148" X 3 1/4"	0.131" X 3 1/4"	0.148" X 3 1/4"	SEE PLAN	BLOCKING & TOE NAILS & TOP PLATE
16d	0.162" X 3 1/2"	0.131" X 3 1/2"	0.162" X 3 1/2"	SEE PLAN	STUD WALL CORNERS
16d	0.162" X 3 1/2"	0.131" X 3 1/2"	0.162" X 3 1/2"	SEE PLAN	STUD WALL CORNERS
16d	0.162" X 3 1/2"	0.131" X 3 1/2"	0.162" X 3 1/2"	SEE PLAN	STUD WALL CORNERS

HEADER SCHEDULE		
MARK	HEADER SIZE	REMARKS
H1	(2) - 2X6 #2 SYP W/ 1/2" FLITCH PLATE	SEE GENERAL HEADER NOTE #5 THIS SHEET
H2	(2) - 2X8 #2 SYP W/ 1/2" FLITCH PLATE	SEE GENERAL HEADER NOTE #5 THIS SHEET
H3	(2) - 2X10 #2 SYP W/ 1/2" FLITCH PLATE	SEE GENERAL HEADER NOTE #5 THIS SHEET
H4	(2) - 2X12 #2 SYP W/ 1/2" FLITCH PLATE	SEE GENERAL HEADER NOTE #5 THIS SHEET
H5	(2) - 1 3/4" X 11 1/4" LVL 2.0E Fb-2600 PSI	ATTACH TOGETHER W/ (2) ROWS 14" X 3 1/2" SDS WD SCREWS @ 16" O.C. TYP. EACH SIDE
H6	(2) - 1 3/4" X 9 1/4" LVL 2.0E Fb-2600 PSI	ATTACH TOGETHER W/ (3) ROWS 14" X 3 1/2" SDS WD SCREWS @ 16" O.C. TYP. EACH SIDE

HEADER SUPPORT NO. OF JACKS & STUDS REQ. AT OPENINGS				
OPENING SIZE	2x4 WALL JACKS EA. END	2x6 OR 2x8 WALL JACKS EA. END	2x6 OR 2x8 WALL JACKS EA. END	2x6 OR 2x8 WALL JACKS EA. END
1'-0" - 3'-11"	(1)	(2)	(1)	(2)
4'-0" - 9'-11"	(2)	(3)	(2)	(3)
10'-0" - 16'-0"	(3)	(4)	(3)	(4)


**GENERAL HEADER NOTES**

- VERIFY W/ PLAN CORRECT LENGTH OF HEADER REQUIRED
- IF HEADER IS ON THE 1st FLOOR SEE PLAN FOR BEARING WALL TYPE AND FOLLOW INSTRUCTIONS WITHIN BEARING WALL SCHEDULE FOR REQUIRED CONNECTIONS UNO ON PLAN
- IF HEADER IS ON THE 2nd FLOOR SEE PLAN FOR INDICATED HEADER CONNECTION FOR REQUIRED CONNECTIONS
- ALL HEADER JACK AND KING STUDS SHALL BE FASTENED TO EACH PER DETAIL WF37
- FASTEN ALL MULTIPLY HEADERS TOGETHER W/ (2) ROWS 12d COMMON NAILS AT 12" o.c. ALONG EACH EDGE OR (3) ROWS IF 2X10 OR LARGER.
- FASTEN ALL HEADERS TO KING STUDS WITH (3) 12d TOENAILS PER SIDE
- IF HEADER IS NOT SPECIFIED CONTACT E.O.R.

BEAM SCHEDULE		
MARK	BEAM SIZE	CONNECTIONS
BM1	(2) 2 x 8 #2 SYP W/ 7/16" OSB FLITCH PLATE. NAIL BEAM TOGETHER USING (2) ROWS OF 12d NAILS @ 12" O.C. TYP. EACH SIDE	CONNECTION: PROVIDE (2) SIMPSON LSTA24 OR (2) SIMPSON HTS20 TO WOOD POST OR (2) SIMPSON HTA16 TO CMU COL. UNO. ON ROOF PLAN.
BM2	(2) 2 x 10 #2 SYP W/ 7/16" OSB FLITCH PLATE. NAIL BEAM TOGETHER USING (2) ROWS OF 12d NAILS @ 12" O.C. TYP. EACH SIDE	CONNECTION: PROVIDE (2) SIMPSON LSTA24 OR (2) SIMPSON HTS20 TO WOOD POST OR (2) SIMPSON HTA16 TO CMU COL. UNO. ON ROOF PLAN.
BM3	(2) 2 x 12 #2 SYP W/ 7/16" OSB FLITCH PLATE. NAIL BEAM TOGETHER USING (2) ROWS OF 12d NAILS @ 12" O.C. TYP. EACH SIDE	CONNECTION: PROVIDE (2) SIMPSON LSTA24 OR (2) SIMPSON HTS20 TO WOOD POST OR (2) SIMPSON HTA16 TO CMU COL. UNO. ON ROOF PLAN.
BM4	(2) 1 3/4" X 11 1/4" LVL 2.0E Fb-2600 PSI. NAIL BEAM TOGETHER USING (2) ROWS 1/4" X 3 1/2" SDS WOOD SCREWS @ 16" O.C. TYP. EACH SIDE	CONNECTION: PROVIDE (2) SIMPSON LSTA24 OR (2) SIMPSON HTS20 TO WOOD POST OR (2) SIMPSON HTA16 TO CMU COL. UNO. ON ROOF PLAN.
BM5	(2) 1 3/4" X 11 7/8" LVL 2.0E Fb-2600 PSI. NAIL BEAM TOGETHER USING (2) ROWS 1/4" X 3 1/2" SDS WOOD SCREWS @ 16" O.C. TYP. EACH SIDE	CONNECTION: PROVIDE (2) SIMPSON LSTA24 OR (2) SIMPSON HTS20 TO WOOD POST OR (2) SIMPSON HTA16 TO CMU COL. UNO. ON ROOF PLAN.
BM6	(2) 1 3/4" X 16" LVL 2.0E Fb-2600 PSI. NAIL BEAM TOGETHER USING (2) ROWS 1/4" X 3 1/2" SDS WOOD SCREWS @ 16" O.C. TYP. EACH SIDE	CONNECTION: PROVIDE (2) SIMPSON LSTA24 OR (2) SIMPSON HTS20 TO WOOD POST OR (2) SIMPSON HTA16 TO CMU COL. UNO. ON ROOF PLAN.


**GENERAL BEAM NOTES**

- VERIFY WITH PLAN CORRECT LENGTH OF BEAMS REQUIRED
- MIN. 4" BEARING EACH END
- SEE PLAN FOR TOP OR BOTTOM OF BEAM INDICATIONS
- BEAMS ARE NOT TO BE DRILLED OR NOTCHED IN ANY WAY WITHOUT WRITTEN APPROVAL FROM THE E.O.R.

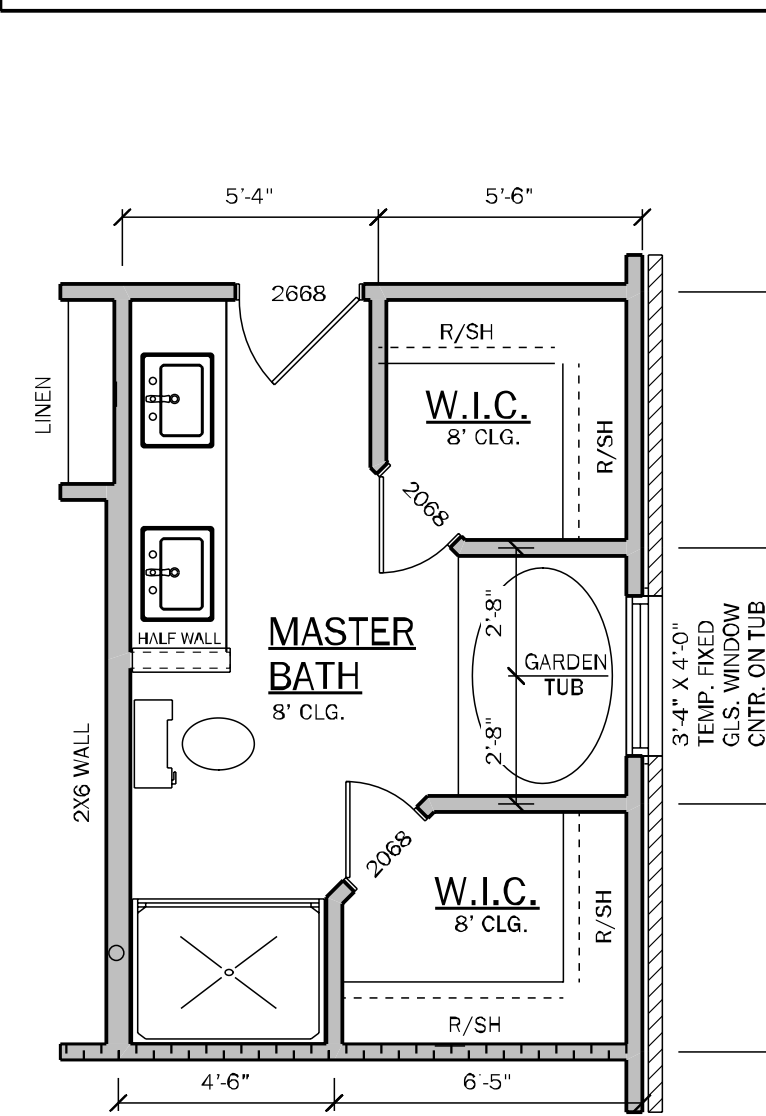

Y	N	MASTER BATH OPT.
		3'-4" X 4'-0" TEMP. FIXED GLS. WINDOW CNTR. ON TUB
		4030 TILE SHOWER IN LIEU OF LINEN CLOSET W/ (1) L.E.D. DISC LT.

**OPT. FLOOR PLAN**  
 SCALE: 1/4" = 1'-0"

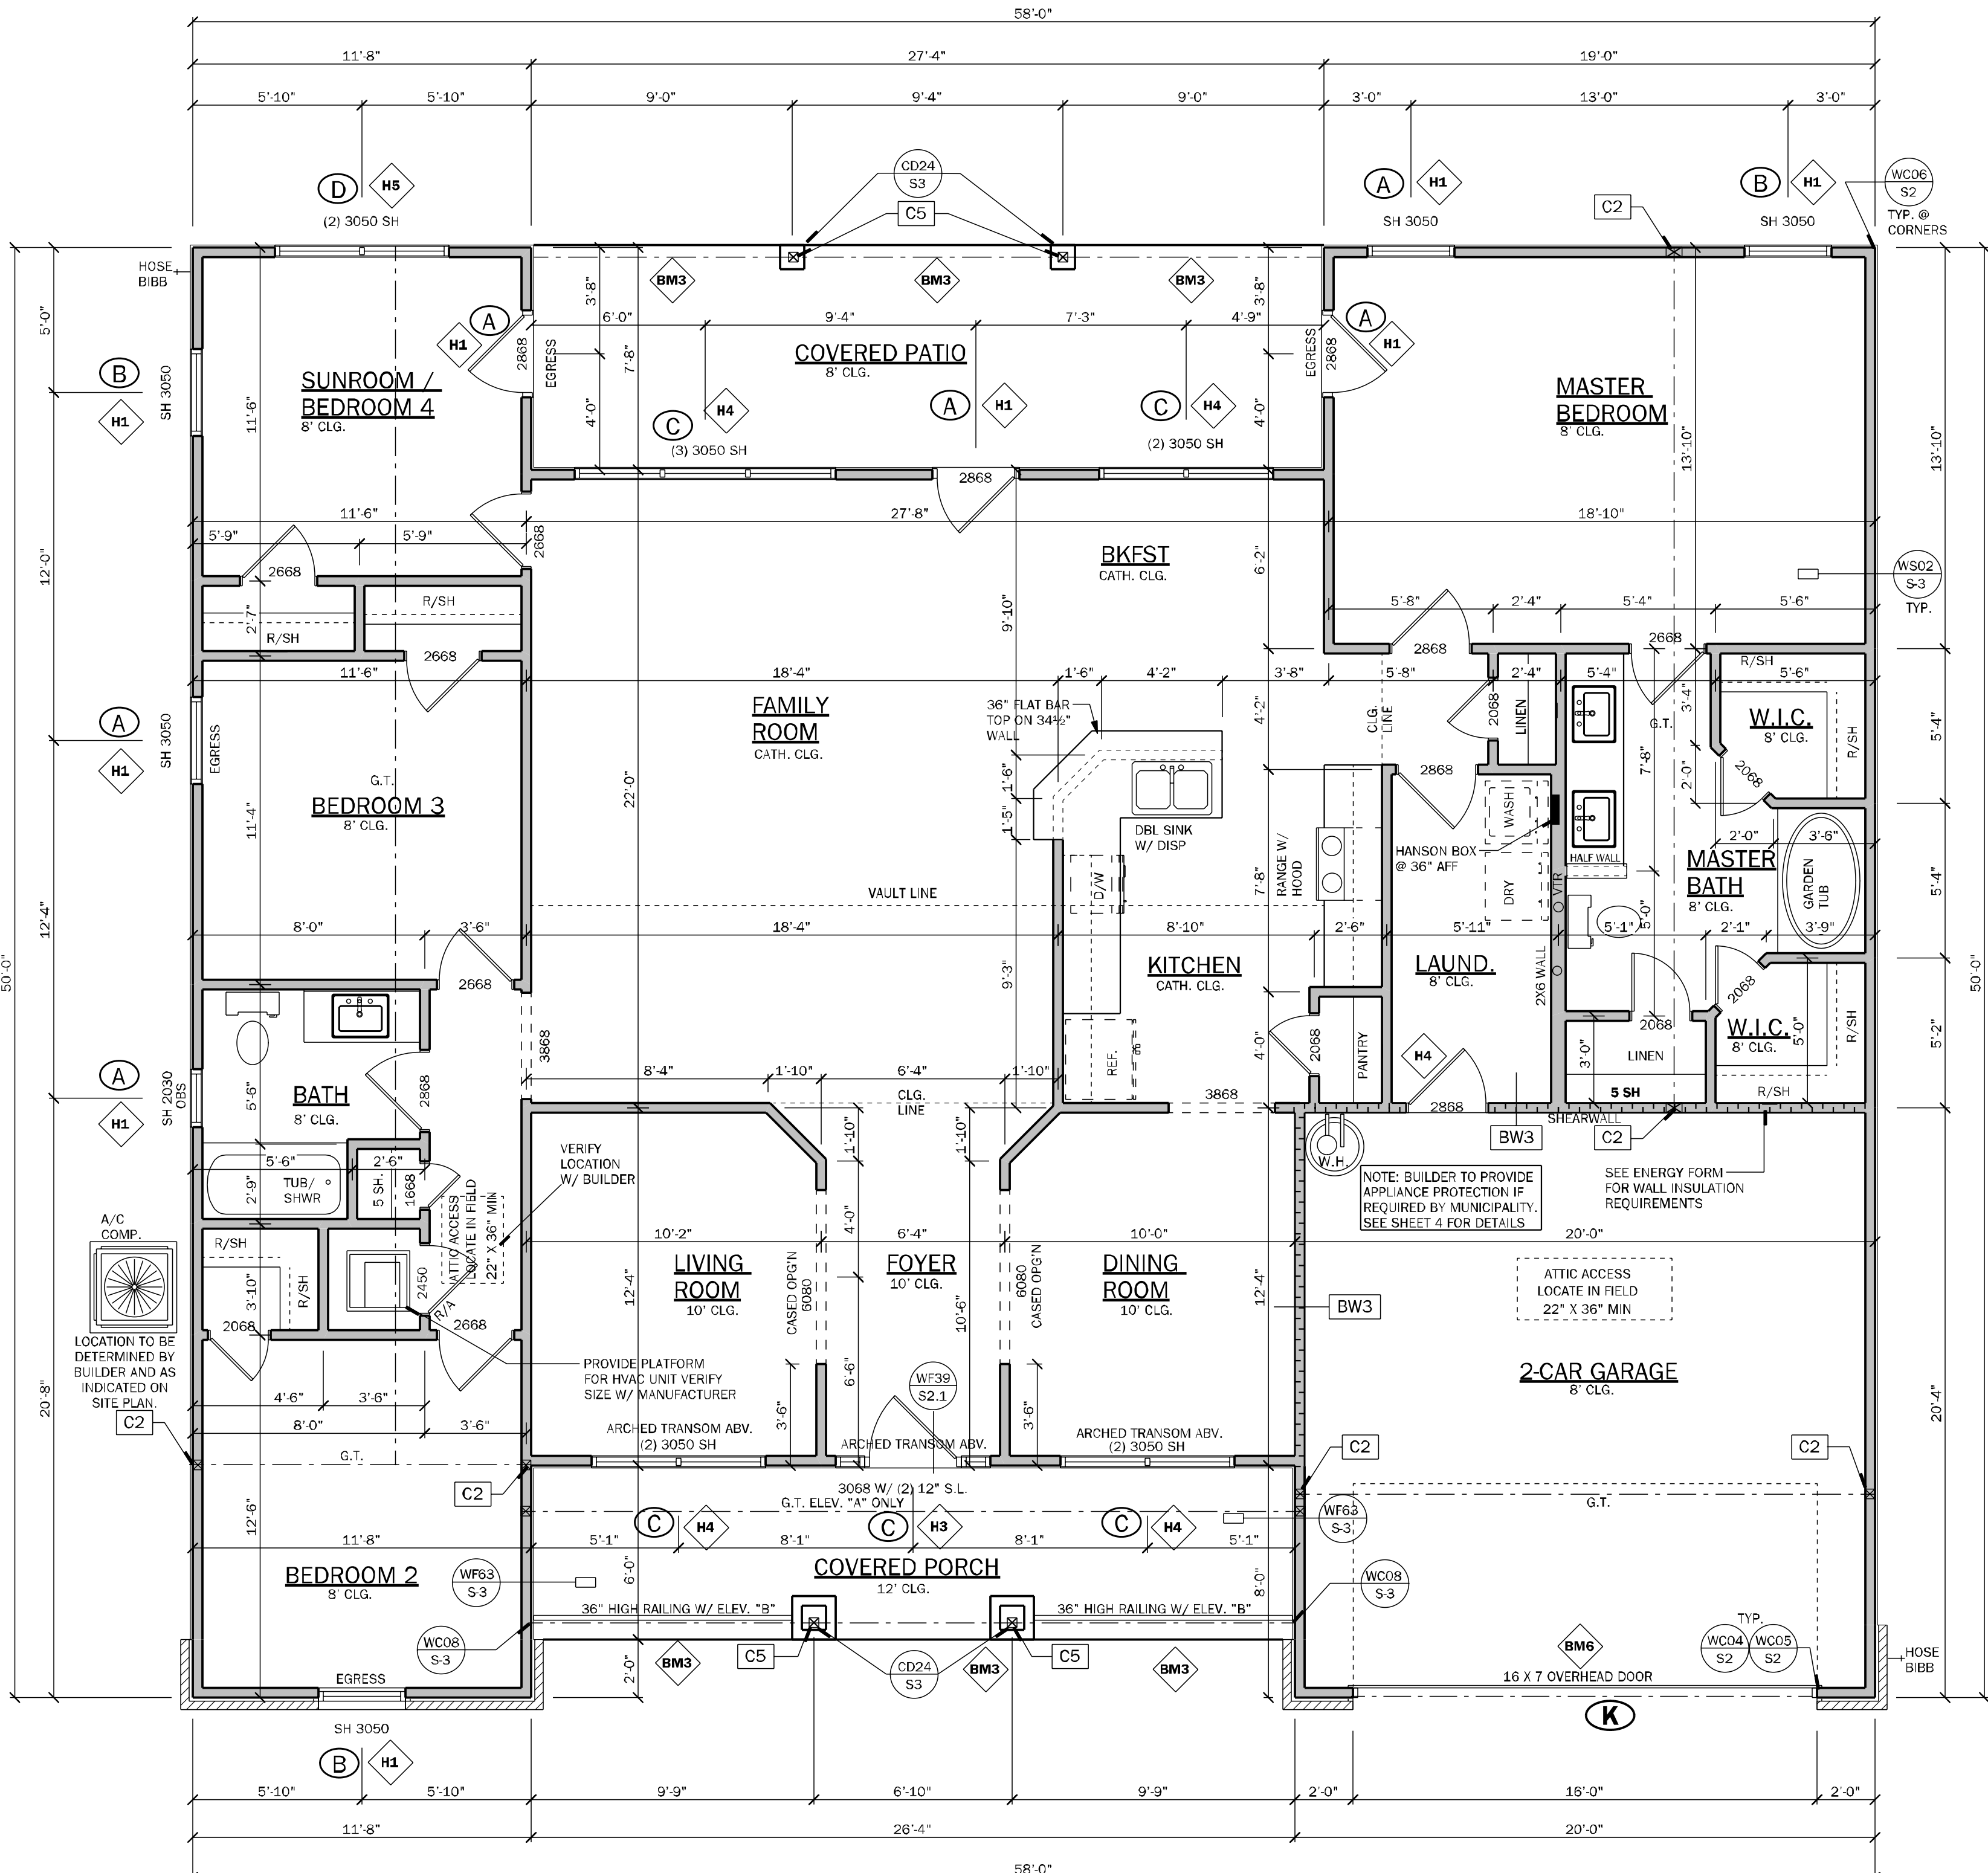

**FLOOR PLAN**  
 SCALE: 1/4" = 1'-0"  
 ELEVATION "CR"

**NOTE:**  
 ○ INDICATES OPENINGS WIND PRESSURES. SEE WIND LOADING CRITERIA ON COVER SHEET FOR INFORMATION.

WALL LEGEND	
FRAMED WALL	
BEARING FRAME WALL	
FRAMED WALL W/ BRICK VENEER	
FRAMED WALL W/ SIDING OR STUCCO	

**GENERAL NOTES**

- R302.6 (table 302.6) If water based ceiling texture material is used, Provide 1/2" gypsum board for 16" O.C. Framing, or 5/8" gypsum board for 24" O.C. Framing. Note 1/2" sag-resistant gypsum board may be used I.L.O. 5/8" gypsum board. 5/8" type "X" gypsum board must be installed on garage ceiling beneath habitable room(s).
- R302.5.2 Duct Penetration. Ducts in the garage and ducts penetrating the walls or ceilings separating the dwelling from the garage shall be constructed of a minimum No. 26 gage (0.48 mm) sheet steel, 1 inch minimum rigid nonmetallic class 0 or class 1 duct board, or other approved material and shall not have openings into the garage.
- R302.5.1 Door from garage into house must be a minimum 1 3/8" solid wood door, solid or honeycombcore steel door, or 20 Minute fire rated door.
- R302.7 Enclosed space under stairs that is accessed by a door or access panel shall have walls, under-stair surfaces and any soffits protected on the enclosed side with 1/2" gypsum board.
- Outdoor swimming pools shall be provided with a barrier complying with AS1501:17.1.1 through AS1501:17.1.14.
- Bathroom exhaust fans must vent to the exterior of the building, exhaust to attic space and soffits is not acceptable. Ventilation shall be permitted to exit through the soffit if solid soffit is installed 5'-0" on each side of the venting.
- R302.6 The garage shall be separated from the residence and its attic as required by Table R302.6. From the residence and attics by not less than 1/2-inch (12.7mm) gypsum board applied to the garage side. Garage beneath rooms shall be separated from all habitable rooms above by not less than 5/8 inch (15.9mm) type X gypsum board or equivalent. Where the separation is a floor-ceiling assembly, the structure supporting the separation shall also be protected by not less than 1/2 inch (12.7mm) gypsum board or equivalent.
- R312.1 Window sills. In dwelling units, where the bottom of the clear opening of an operable window opening is located less than 24 inches (610 mm) above the finished floor and greater than 72 inches (1829 mm) above the finished grade or other surface below or the exterior of the building, the operable window shall comply with one of the following:
  - Operable windows with openings that will not allow a 4-inch diameter (102 mm) sphere to pass through the opening where the opening is in its largest opened position.
  - Operable windows that are provided with window fall prevention devices that comply with ASTM F2090.
  - Operable windows that are provided with window opening control devices that comply with Section R312.2.2.
- R308.4.2 All windows within 2'-0" of doors and in shower or tub areas will be safety tempered glass.
- EC: R402.2.4 Vertical or horizontal access doors from conditioned spaces to unconditioned spaces such as attics and crawl spaces shall be weatherstripped and insulated to a level equivalent to the insulation on the surrounding surfaces.
- M1502.4.5 Duct length  
 The maximum allowable exhaust duct length shall be determined by one of the methods specified in sections M1502.4.5.1 through M1502.4.5.3  
 M1502.4.5.1 Duct termination  
 Exhaust ducts shall terminate on the outside of the building. Exhaust duct terminations shall be in accordance with the dryer manufacturer's installation instructions. If the manufacturer's instructions do not specify a termination location, the exhaust duct shall terminate not less than 3 feet (914 mm) in any direction from openings into buildings, including openings in ventilated soffits. Exhaust duct terminations shall be equipped with a backdraft damper. Screens shall not be installed at the duct termination.
- Porch Ceilings: (See plan for the following options)  
 Option 1: Gypsum:  
 1/2" exterior gypsum soffit board shall be attached to all framing members with 2x blocking provided at perimeter and panel edges.  
 The gypsum board shall be attached w/ Type "W" 1x4" drywall screws at 8" O.C. in field and edges.  
 Option 2: Plaster Base:  
 7/16" OSB on underside of roof trusses shall be attached to all framing members with 2x blocking provided at perimeter and panel edges. The OSB shall be attached w/ 8d nails at 6" O.C. field and 4" O.C. at edges or 7d screw shank 3" O.C. field and 4" edges.
- Energy Code Compliance Plan is Performance Based Path Code cycle is FBC 2023 8th Edition.

\* ALL INTERIOR AND EXTERIOR WALL FRAMING, INCLUDING FURRING STRIPS ON CMU WALLS, TO BE SPACED AND 16" O.C. (U.N.O.)

AREA CALCULATIONS	
1st FLOOR	2166 S.F.
TOTAL LIVING (AC)	2166 S.F.
GARAGE	418 S.F.
COVERED ENTRY (BASE)	155 S.F.
COVERED PATIO/LANAI	204 S.F.
TOTAL AREA UNDER ROOF	2943 S.F.

COUNTY SEAL

To the best of the Engineer's knowledge, information and belief, the structural plans and specifications contain within these drawings comply with the 2023 Florida Building Code- Residential 8th Edition. Engineer's signature and seal is only for the structural engineering signatories of the drawing pages bearing the Engineer's signature and seal.  
 CA No. 9161 AA26003115

**TOTAL SOLUTIONS GROUP**  
 258 Southhall Lane, Suite 200  
 Maitland, Florida, 32751  
 (407) 880 2333

**100% Employee Owned**  
 myTSGhome.com

**DAMS HOMES**  
 FLORIDA CONTRACTORS LICENSE NO. CRC1390146  
**100 WEST GARDEN STREET**  
**PENSACOLA FL 32502**

**DIVISION LOCATION:**  
**GAINESVILLE**

INVENTORY	
LOT: 13	BLK: SEC: SUB: PRESERVE AT LAUREL LAKE 149 SW BELFLOWER DR. LAKE CITY
Model Name / Number:	2169
Plan Issue Date:	Thursday, February 13, 2025
KA PROJECT NUMBER:	25-01340
Sheet:	2
FLOOR PLAN	







LOAD CALCULATIONS

COOLING GREATER THAN HEATING

GENERAL LIGHTING & RECEPTACLES

3 WATTS PER SQUARE FOOT OF LIVING  
S.F. LIVING = 2,166 x 3  
= 6,498

APPLIANCE CIRCUITS

RANGE	8500
OVEN	NONE
MICRO / HOOD	1000
WATER HEATER	4500
WHIRL POOL	1250
WASHER	1500
DRYER	5000
DISHWASHER	1500
DISPOSAL	600
SMALL APPLIANCE CIRCUITS (3)	4500
BATH FANS (100 WATTS / EACH)	300


GEN LIGHT'G & RECEPT. + APP. CIR. = 35,048  
SUBTRACT 100 % OF FIRST 10,000 = 10,000  
A = 25,048

HVAC CIRCUITS

A/C (AIR HANDLER & COMP.) = 10,000  
A/C (AUXILIARY HEAT STRIP) = 10,000  
B = 20,000


CIRCUIT CALCULATIONS

FIRST 10,000 AMPS @ 100% = 10,000  
+ 40% OF "A" = (.40 x 25,048) = 10,019  
+ 100% OF "B" = (20,000) = 20,000  
TOTAL WATTAGE = 40,019  
WATTS DIVIDED BY 240 = AMPS  
CALCULATED SERVICE AMPS = 167

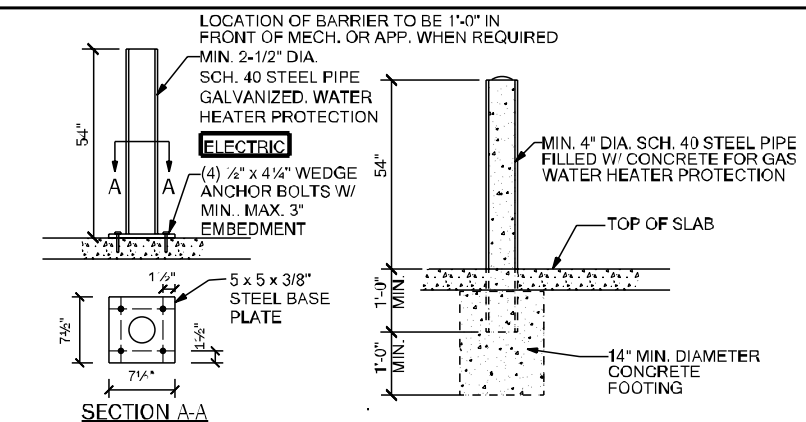


FM24 PROTECTION BARRIER

N.T.S.

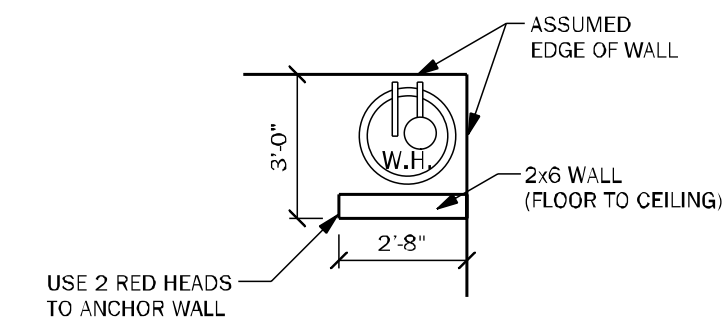


FM24.1 ALTERNATIVE PROTECTION BARRIER

N.T.S.

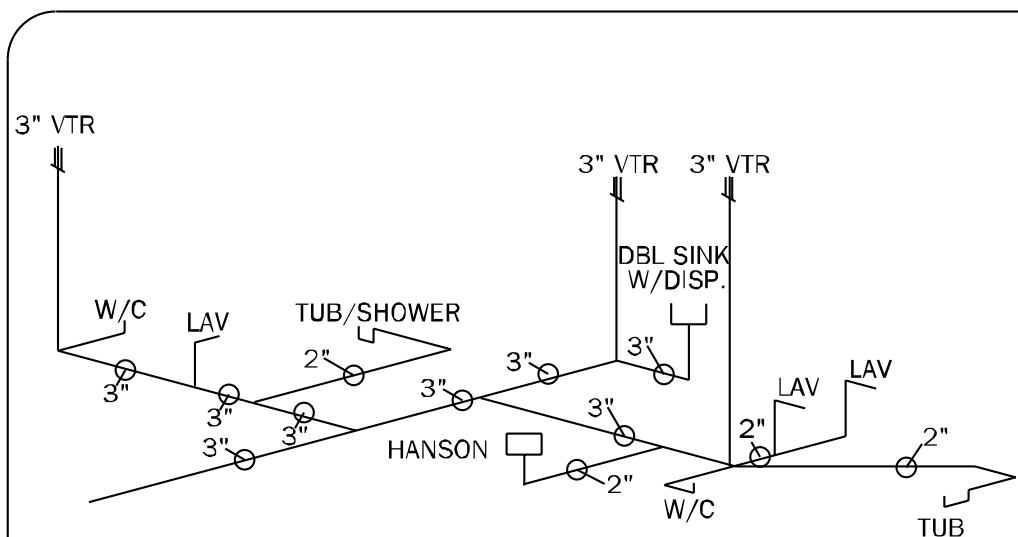

2169 PLUMBING RISER

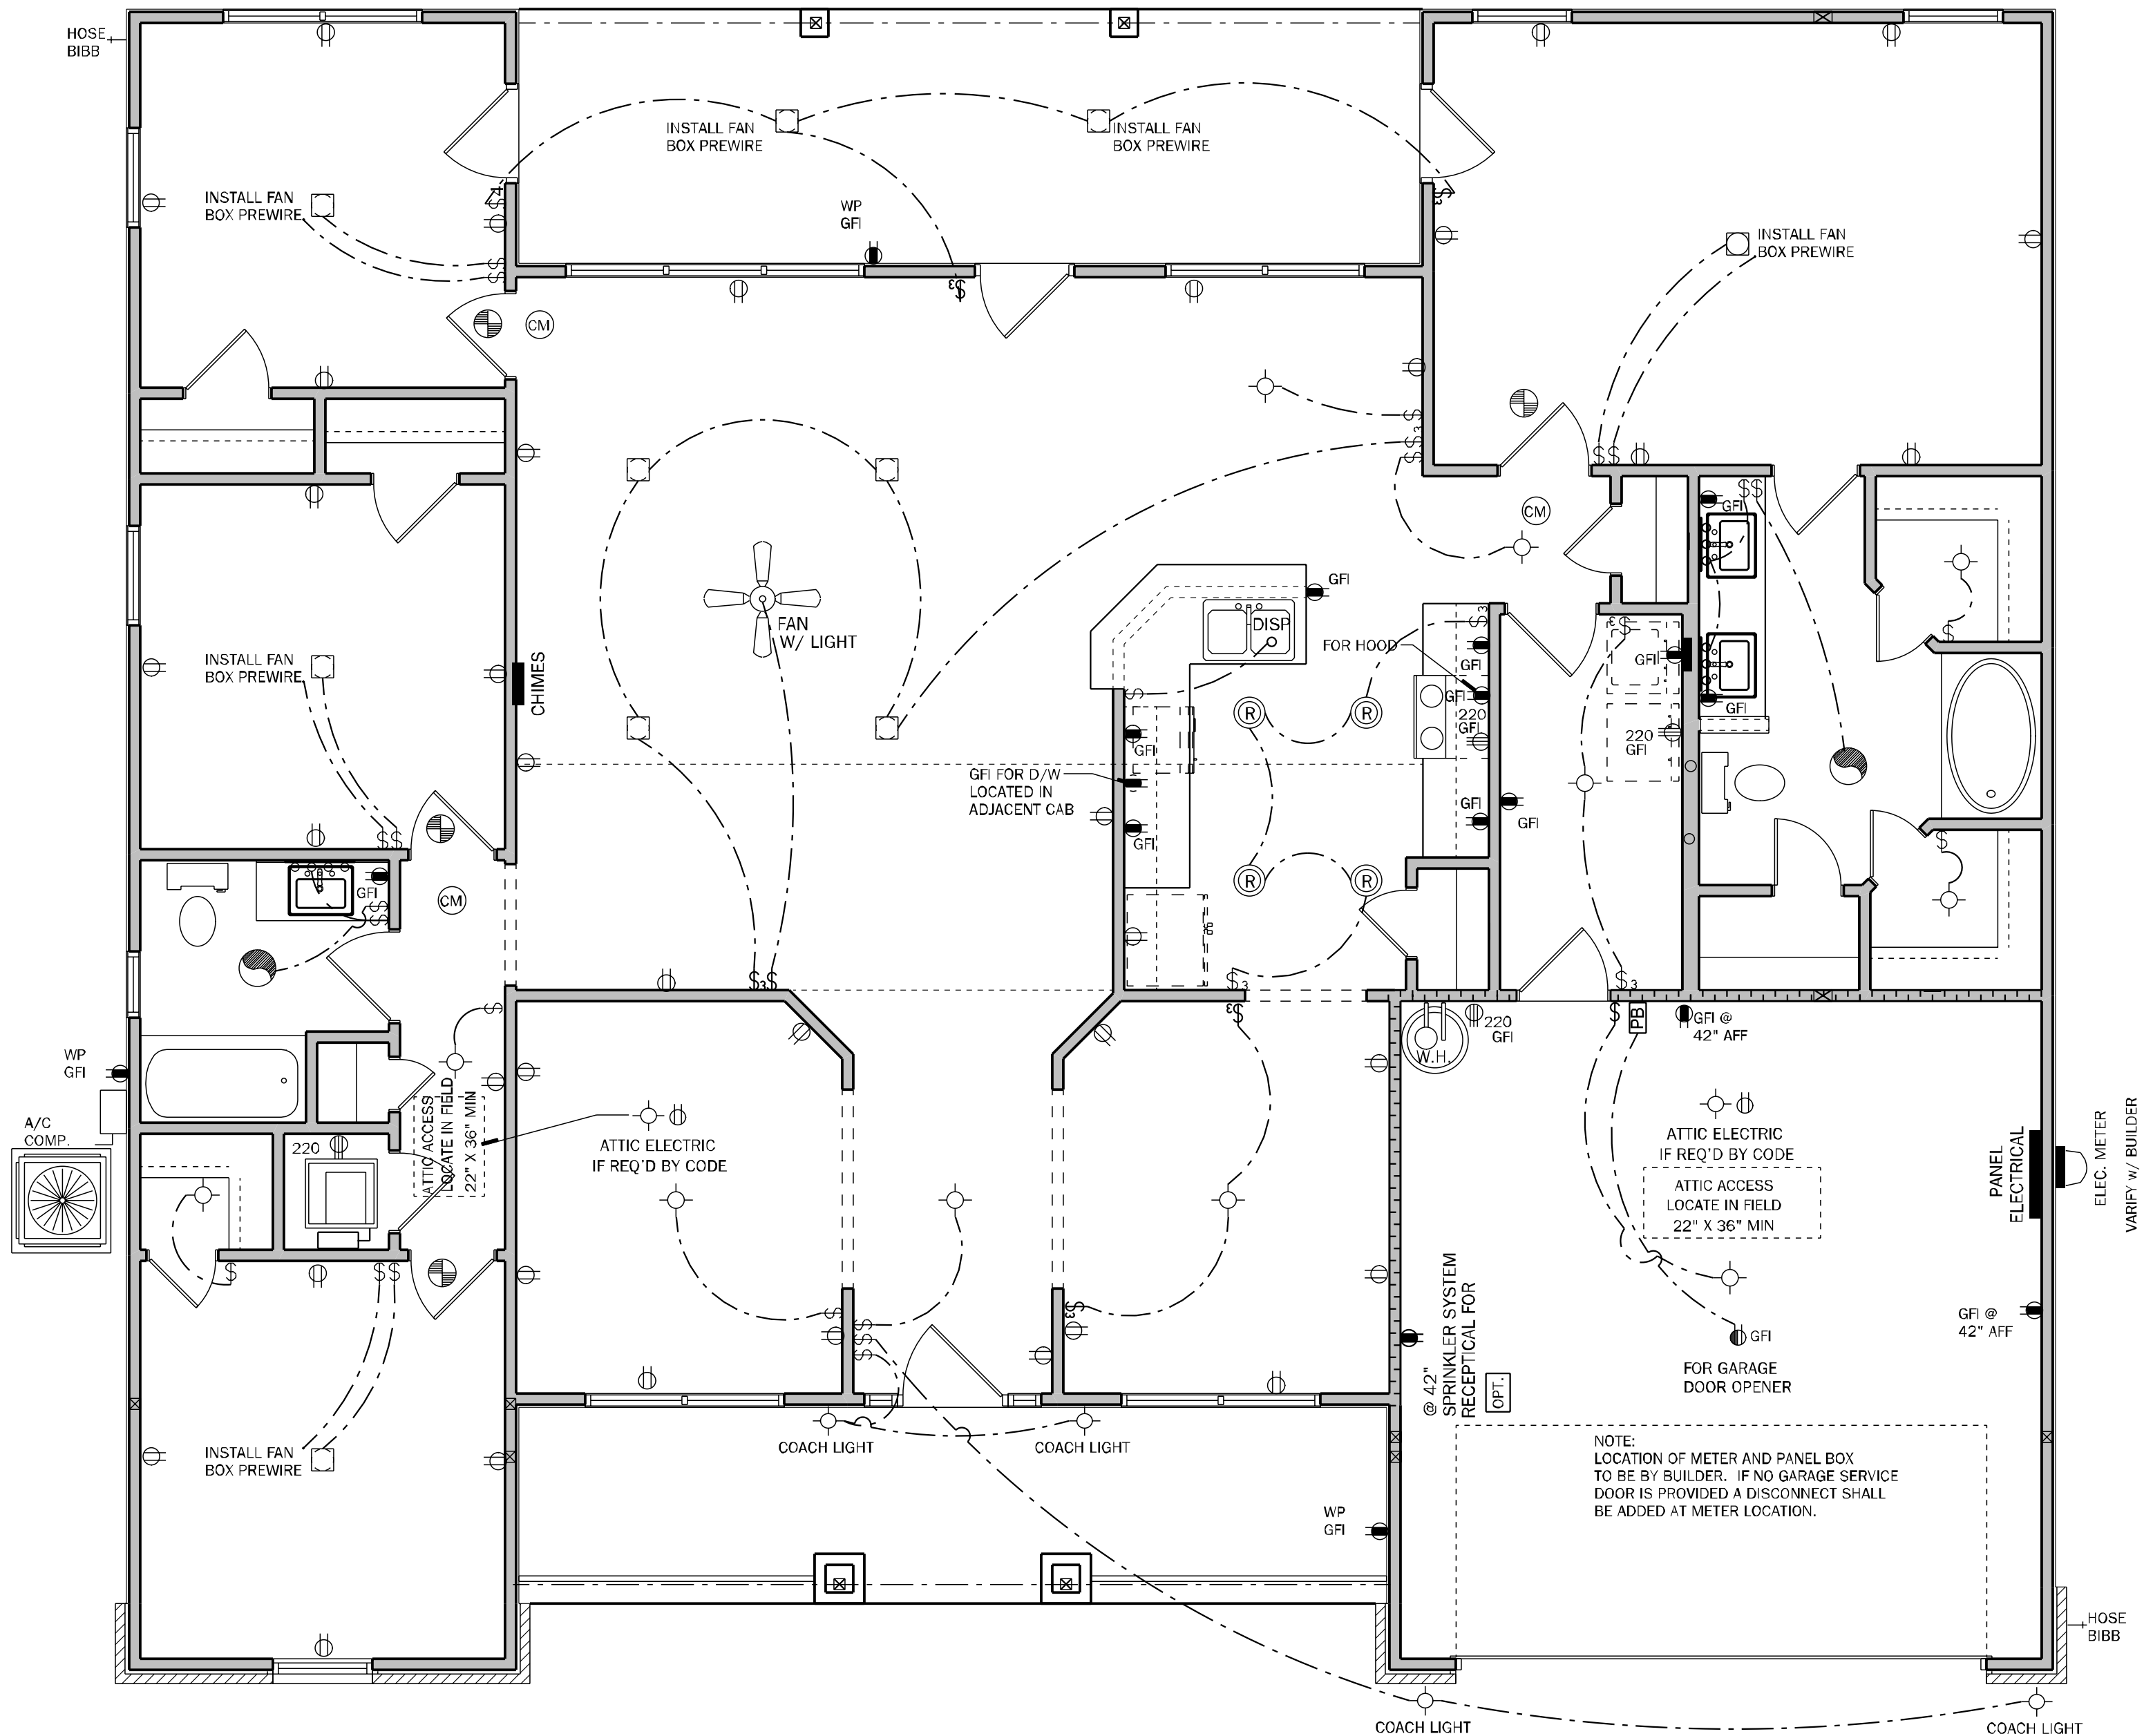

ELECTRICAL PLAN


SCALE: 1/4" = 1'-0"  
ELEVATION "CR"

ELECTRICAL NOTES:

- UNLESS OTHERWISE NOTED.
1. ELECTRICAL OUTLET HEIGHTS AS MEASURED FROM FINISHED FLOOR TO CENTER LINE OF THE BOX TO BE: 16" AFF (GENERAL), IN A FLOOD ZONE, ALL ELECTRICAL EQUIPMENT TO BE AT OR ABOVE DFE.  
KITCHEN: 44" AFF  
BATHROOM: 39" AFF  
LAUNDRY ROOM: 36" AFF  
EXTERIOR WATERPROOF: 12" AFF  
GARAGE: GENERAL PURPOSE 42" AFF  
RANGE: 2" AFF
  2. ALL TRIM PLATES AND DEVICES TO BE GANGED, WHERE POSSIBLE.
  3. ELECTRICAL SWITCHES TO BE AT 42" CENTERLINE ABOVE FINISHED FLOOR.
  4. ELECTRICAL PLAN IS INTENDED FOR BID PURPOSES ONLY. ALL WORK SHALL BE DONE IN STRICT ACCORDANCE WITH THE NATIONAL ELECTRIC CODE (NEC), LATEST EDITION, BY A LICENSED ELECTRICAL CONTRACTOR WHO SHALL BE RESPONSIBLE FOR THE INSTALLATION & SIZING OF ALL ELECTRICAL WIRING & ACCESSORIES.
  5. SMOKE ALARMS SHALL COMPLY WITH NFPA 72 AND SECTION R314 AND SHALL BE LISTED IN ACCORDANCE WITH UL 217, COMBINATION SMOKE AND CARBON MONOXIDE ALARMS SHALL BE LISTED IN ACCORDANCE WITH UL 217 AND UL 2034.
  6. PROVIDE AFCI'S (ARC-FAULT CIRCUIT INTERRUPTERS) COMBINATION TYPE INSTALLED TO PROVIDE PROTECTION OF THE BRANCH CIRCUITS IN ALL DWELLING UNITS PER NFPA 70 (CURRENT EDITION) AND THE NEC AND AS DEFINED IN UL 1699.
  7. PROVIDE TAMPER RESISTANT RECEPTACLES AS REQUIRED BY THE NFPA 70 (CURRENT EDITION).
  8. CARBON MONOXIDE PROTECTION: CARBON MONOXIDE ALARMS OR DETECTORS SHALL BE INSTALLED IN ALL DWELLING UNITS IN ACCORDANCE WITH FBC R315 AND NFPA 70. SUCH DEVICES SHALL BE LISTED BY THE APPROPRIATE STANDARD, EITHER ANSI/UL 2034, STANDARD FOR SINGLE AND MULTIPLE STATION CO ALARMS OR UL 2075, GAS AND VAPOR DETECTOR SENSOR, ACCORDING TO THE INSTALLATION.
  9. RESID. I.C. COMBINATION ALARMS: COMBINATION SMOKE/CARBON MONOXIDE ALARMS SHALL BE LISTED AND LABELED BY A NATIONALLY RECOGNIZED TESTING LABORATORY.
  10. KEEP ALL SMOKE DETECTORS MINIMUM OF 36" FROM BATHROOM DOORS.
  11. IN NEW CONSTRUCTION, SMOKE DETECTORS SHALL BE HARDWIRED INTO AN A/C ELECTRICAL POWER SOURCE AND SHALL BE EQUIPPED WITH A MONITORED BATTERY BACKUP.
  12. BATHROOM EXHAUST FANS MUST VENT TO THE EXTERIOR OF THE BUILDING, VENTILATION TO ATTIC SPACE AND SOFFITS IS NOT ACCEPTABLE.
  13. CHAPTER 45 PRIVATE SWIMMING POOLS — OUTDOOR SWIMMING POOLS SHALL BE PROVIDED WITH A BARRIER COMPLYING WITH R4501.17.1.1 THROUGH R4501.17.1.14.
  14. ADD GFCI PROTECTION TO RECEPTACLES IN LAUNDRY ROOMS AND UTILITY ROOMS OF DWELLINGS WHERE INSTALLED WITHIN 6' OF THE OUTSIDE EDGE OF A SINK. THIS WOULD INCLUDE THE RECEPTACLE INSTALLED FOR A WASHING MACHINE. RECEPTACLE OUTLETS SHALL NOT BE REQUIRED ON A WALL DIRECTLY BEHIND A RANGE OR SINK TO FULFILL THE REQUIREMENT OF AN OUTLET EVERY 24". THE WIDTH OF THE SINK OR RANGE IS NOT TO BE INCLUDED IN THE SPACING OF THE OUTLETS UNLESS THE DISTANCE FROM THE SINK OR RANGE IS GREATER THAN 12" FOR STRAIGHT COUNTER TOPS AND 18" FOR SINKS AND RANGES INSTALLED IN CORNER COUNTERS.
  15. WHERE MORE THAN ONE SMOKE ALARM IS REQUIRED TO BE INSTALLED WITHIN AN INDIVIDUAL DWELLING UNIT IN ACCORDANCE WITH SECTION R314.3, THE ALARM DEVICES SHALL BE INTERCONNECTED IN SUCH A MANNER THAT THE ACTIVATION OF ONE ALARM WILL ACTIVATE ALL OF THE ALARMS IN THE INDIVIDUAL DWELLING UNIT. PHYSICAL INTERCONNECTION OF SMOKE ALARMS SHALL NOT BE REQUIRED WHERE LISTED WIRELESS ALARMS ARE INSTALLED AND ALL ALARMS SOUND UPON ACTIVATION OF ONE ALARM.
  16. FOR ONE- AND TWO-FAMILY DWELLING UNITS, ALL SERVICE CONDUITORS SHALL TERMINATE IN DISCONNECTING MEANS HAVING A SHORT-CIRCUIT CURRENT RATING EQUAL TO OR GREATER THAN THE AVAILABLE FAULT CURRENT, INSTALLED IN A READILY ACCESSIBLE OUTDOOR LOCATION. EACH DISCONNECT SHALL BE ONE OF THE FOLLOWING:  
(1) SERVICE DISCONNECTS MARKED AS FOLLOWS:  
EMERGENCY DISCONNECT,  
METER DISCONNECT,  
NOT SERVICE EQUIPMENT  
(2) METER DISCONNECTS (INSTALLED PER 230.82(3) AND MARKED AS FOLLOWS:  
EMERGENCY DISCONNECT,  
METER DISCONNECT,  
NOT SERVICE EQUIPMENT  
(3) OTHER LISTED DISCONNECT SWITCHES OR CIRCUIT BREAKERS ON THE SUPPLY SIDE OF EACH SERVICE DISCONNECT THAT ARE AVAILABLE FOR USE AS SERVICE EQUIPMENT AND MARKED AS FOLLOWS:  
EMERGENCY DISCONNECT,  
NOT SERVICE EQUIPMENT
  17. ALL PERMANENTLY INSTALLED LUMINAIRES, EXCLUDING THOSE IN KITCHEN APPLIANCES, SHALL HAVE AN EFFICACY OF AT LEAST 45 LUMENS/PERWATT OR SHALL UTILIZE LAMPS WITH AN EFFICACY OF NOT LESS THAN 65 LUMENS/PERWATT.

ELECTRICAL LEGEND

- |       |                                |    |  |
|-------|--------------------------------|----|--|
| \$    | SINGLE POLE SWITCH             | ☼  | SMOKE DETECTOR                             |
| \$2   | DOUBLE POLE SWITCH             | ☼M | CARBON MONOXIDE/ SMOKE DETECTOR COMBO UNIT |
| \$3   | THREE-WAY SWITCH               | ☼  | FLOOD LIGHT                                |
| \$4   | FOUR-WAY SWITCH                | ☼  | FLUORESCENT LIGHTING                       |
| \$DM  | DIMMER SWITCH                  | ☼  | TRACK LIGHTING                             |
| ☼     | CEILING MOUNTED FIXTURE        | ☼  | CEILING FAN                                |
| ☼     | SCOUNCE (WALL MOUNTED) FIXTURE | ☼  | CHIMES                                     |
| ☼     | 110 VOLT DUPLEX OUTLET         | ☼  | DOOR BELL CHIMES                           |
| ☼     | 110 VOLT SPLIT SWITCHED OUTLET | ☼  | DOOR BELL                                  |
| ☼     | GROUND FAULT INTERRUPT         | ☼  | DISPOSAL                                   |
| ☼ WP  | WATER PROOF W/ GROUND FAULT    | ☼  | DISCONNECT SWITCH                          |
| ☼     | 220 VOLT OUTLET                | ☼  | PREWIRE SPEAKER                            |
| ☼     | SPECIAL SERVICES OUTLET        | ☼  | JUNCTION BOX                               |
| ☼ TV  | T.V. CABLE OUTLET              | ☼  | THERMOSTAT                                 |
| ☼     | TELEPHONE CABLE OUTLET         | ☼  | LOW VOLTAGE LIGHTING                       |
| ☼ (R) | RECESSED LIGHTING              | ☼  | INTERCOM SYSTEM                            |
| ☼ WP  | WATER PROOF RECESSED LIGHTING  | ☼  | GARAGE DOOR PUSH BUTTON                    |
| ☼     | BATH FAN                       |    |  |
| ☼     | BATH FAN W/ LIGHT              |    |  |
| ☼     | L.E.D. DISC LIGHT              |    |  |

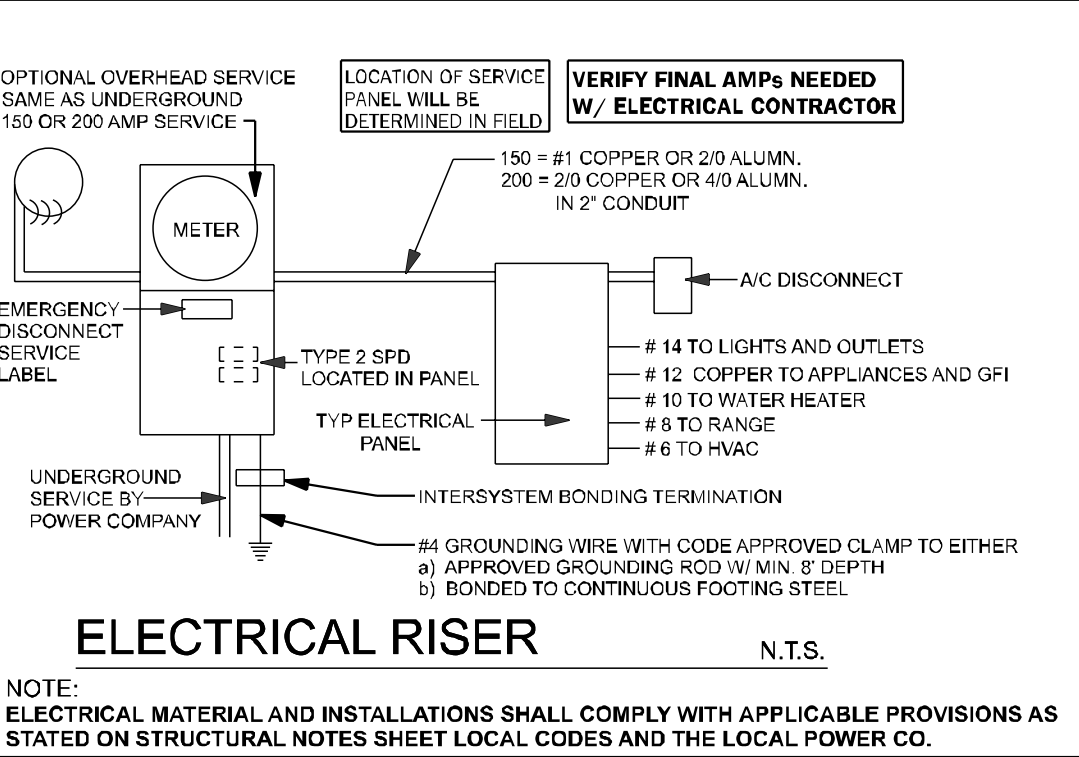

ELECTRICAL RISER

N.T.S.

NOTE: ELECTRICAL MATERIAL AND INSTALLATIONS SHALL COMPLY WITH APPLICABLE PROVISIONS AS STATED ON STRUCTURAL NOTES SHEET, LOCAL CODES AND THE LOCAL POWER CO.

COUNTY  
SEAL

Thursday, February 13, 2025

To the best of the Engineer's knowledge, information and belief, the structural plans and specifications contain within these drawings comply with the 2023 Florida Building Code- Residential 8th Edition. Engineer's signature and seal is only for the structural engineering portions of the drawing pages bearing engineer's signature and seal.

CA No. 9161 AA26003115



TOTAL SOLUTIONS GROUP  
258 Southhall Lane, Suite 200  
Maitland, Florida, 32751  
(407) 880 2333

100% Employee Owned  
myTSGhome.com

DAMS HOMES

FLORIDA CONTRACTORS LICENSE NO. CRC1330146  
100 WEST GARDEN STREET  
PENSACOLA FL 32502

DIVISION LOCATION:  
GAINESVILLE

Job Information:

INVENTORY  
LOT: 13  
BLK:  
SEC:  
SUB: PRESERVE AT LAUREL LAKE  
149 SW BELFLOWER DR.  
LAKE CITY

Model Name / Number:

2169

Plan Issue Date:

Thursday, February 13, 2025


KA PROJECT NUMBER:

25-01340


Sheet: 4 Of:

ELECTRICAL




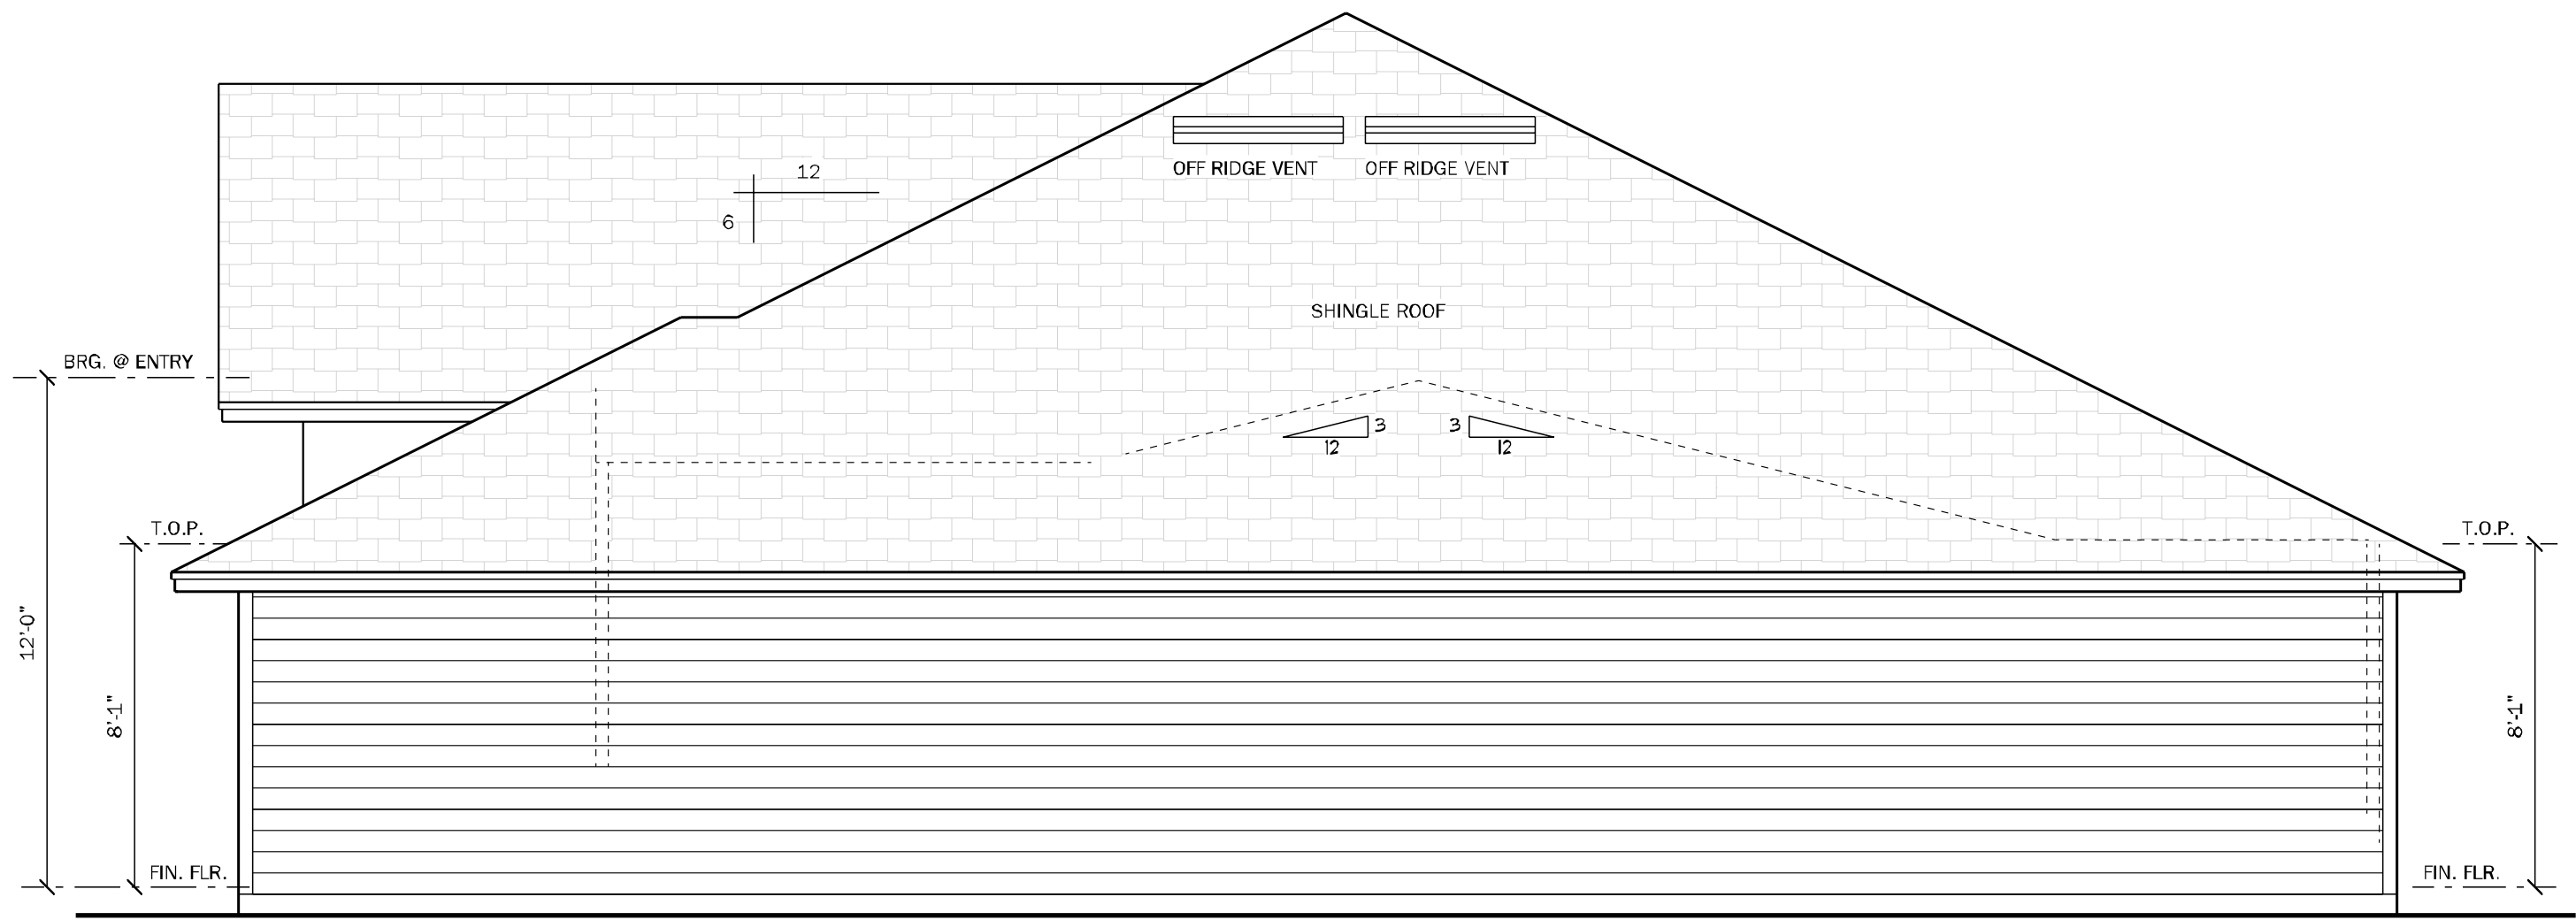


RIGHT ELEVATION "B" & "CR"  
SCALE: 1/4" = 1'-0"

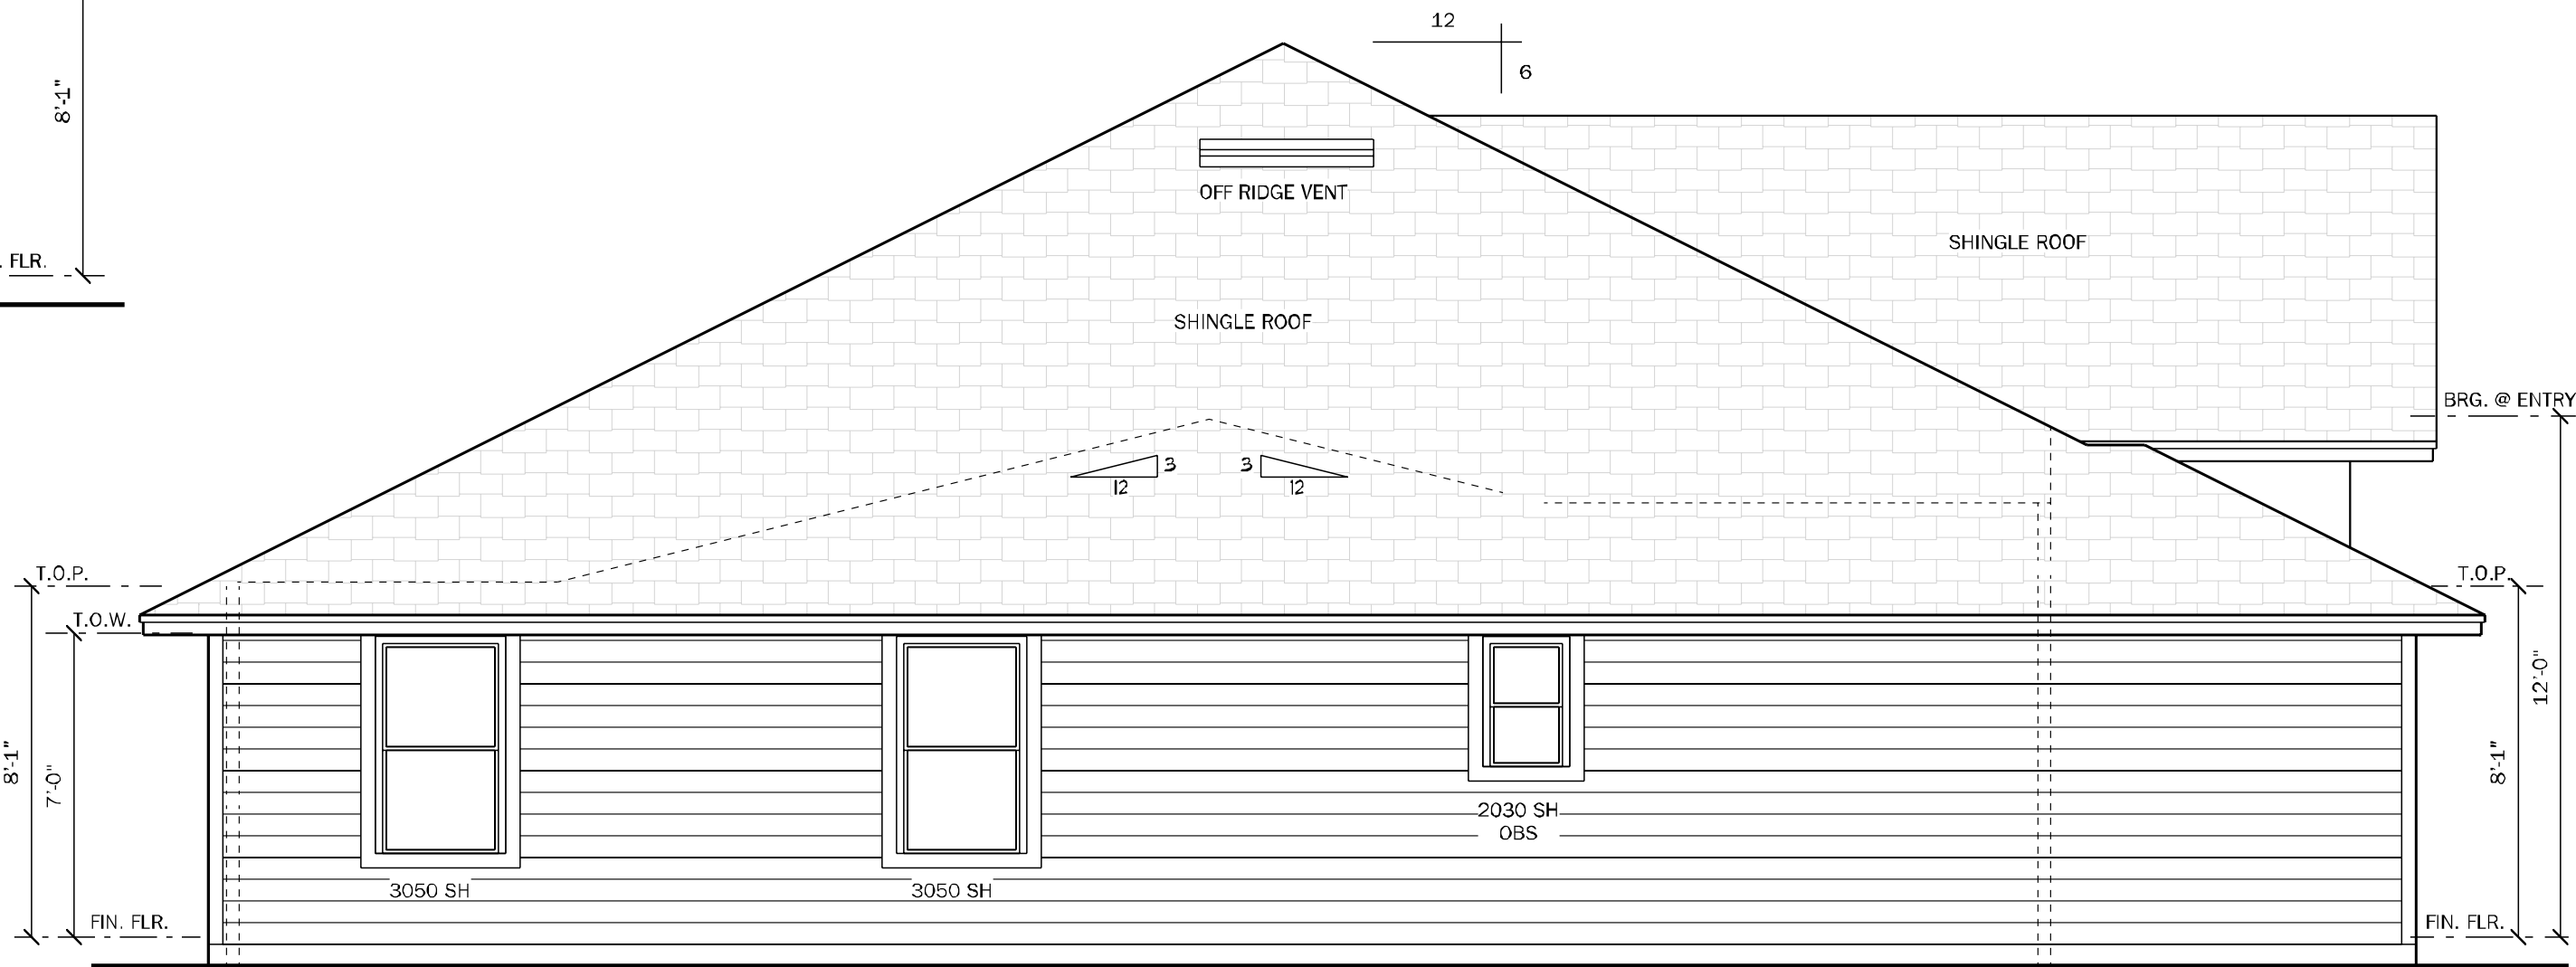

LEFT ELEVATION "B"& "CR"  
SCALE: 1/4" = 1'-0"

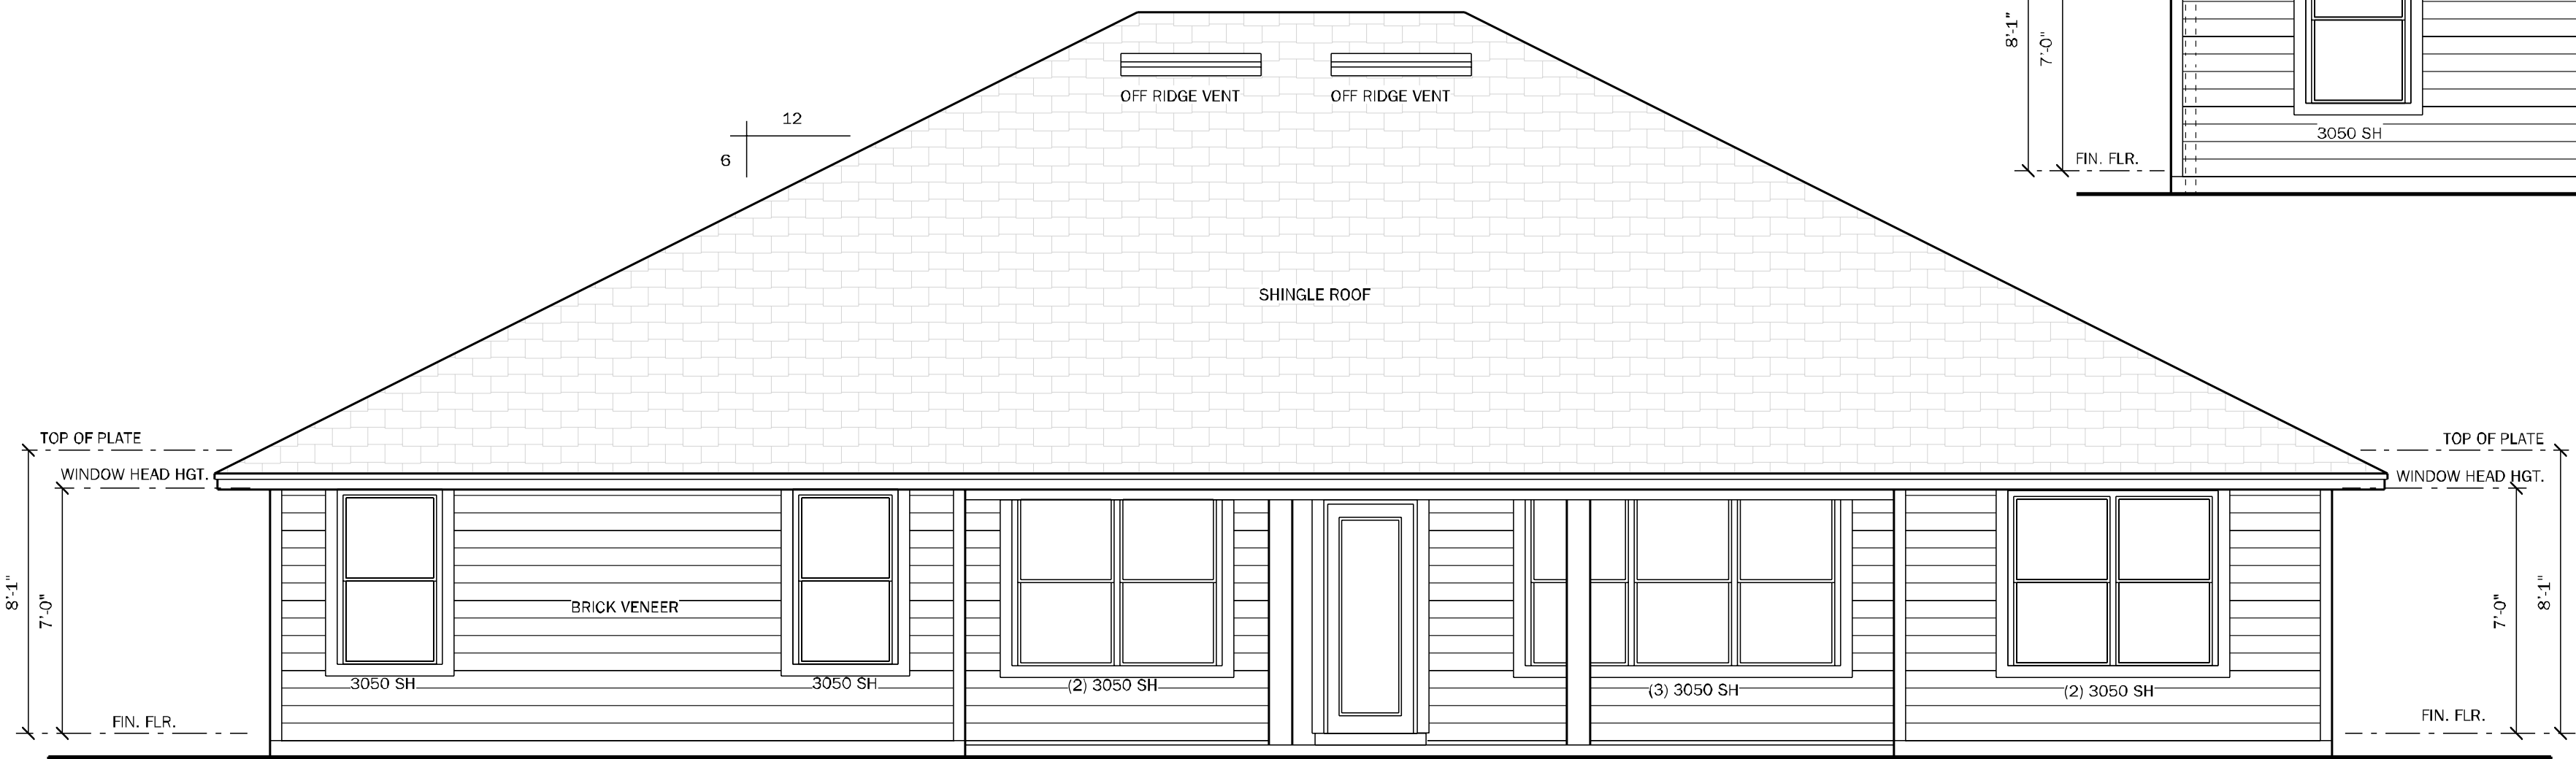

REAR ELEVATION  
SCALE: 1/4" = 1'-0"

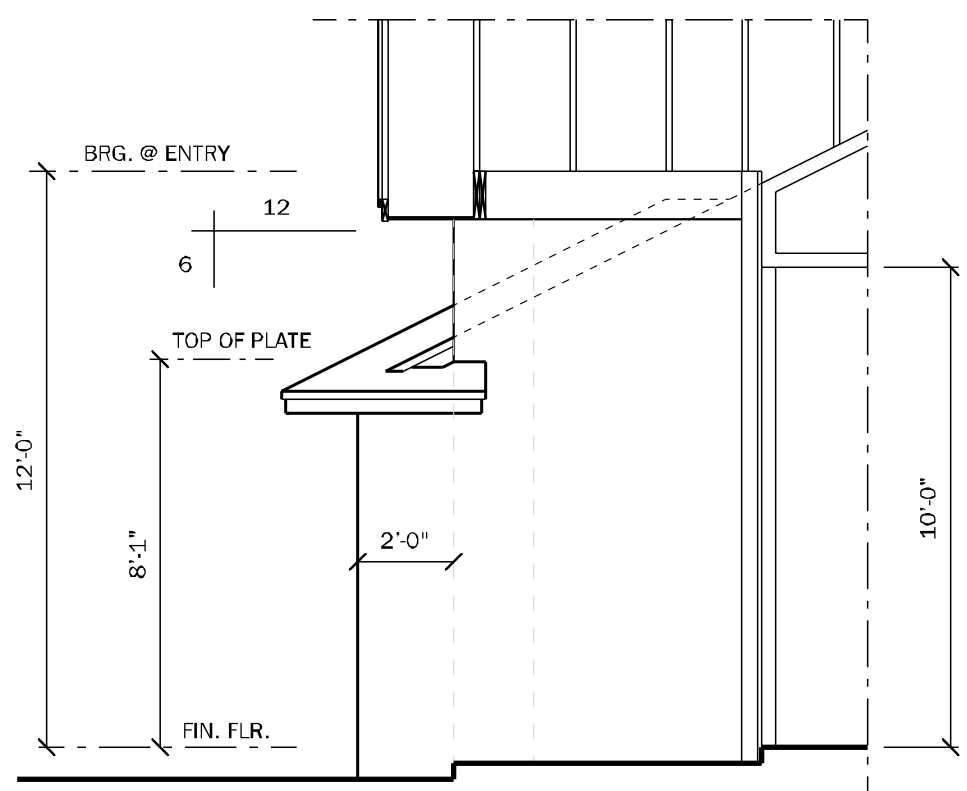

SECTION @ ENTRY  
SCALE: 1/4" = 1'-0"



FRONT ELEVATION "CR"  
SCALE: 1/4" = 1'-0"

VENTILATION CALCULATION	
Soffit product provides	4.12 net sq in / sf
Ridge vent provides	18.00 net sq in / lf
Off ridge vent provides	138.00 net sq in / sf
Overhang distance	2.00 ft
S.F. of Area to be vented (SF)	2943 s.f.
Total needed for exhaust for upper 1/3	706 net sq inches
Total needed for intake (soffit area, lower)	706 net sq inches
Number of Off Ridge Vents for upper 1/3 needed	5
L.F. of Ridge Vent needed (can be used in combo with ORV)	39
Lineal Feet of Soffit needed to meet required	86
Lineal S.F. provided by plan	194

COUNTY  
SEAL

Thursday, February 13, 2025

To the best of the Engineer's knowledge, information and belief, the structural plans and specifications contain within these drawings comply with the 2023 Florida Building Code- Residential 8th Edition. Engineer's signature and seal is only for the structural engineering portions of the drawing pages bearing engineer's signature and seal.

CA No. 9161 AA26003115



TOTAL SOLUTIONS GROUP  
258 Southhall Lane, Suite 200  
Maitland, Florida, 32751  
(407) 880 2333

100% Employee Owned  
myTSGhome.com



FLORIDA CONTRACTORS LICENSE NO. CRC1330146  
100 WEST GARDEN STREET  
PENSACOLA FL 32502

DIVISION LOCATION:  
GAINESVILLE

Job Information:

INVENTORY

LOT: 13  
BLK:  
SEC:  
SUB: PRESERVE AT LAUREL LAKE  
149 SW BELFLOWER DR.  
LAKE CITY

Model Name / Number:

2169

Plan Issue Date:

Thursday, February 13, 2025

KA PROJECT NUMBER:

25-01340


Sheet:

5

Of:

ELEVATIONS-CR



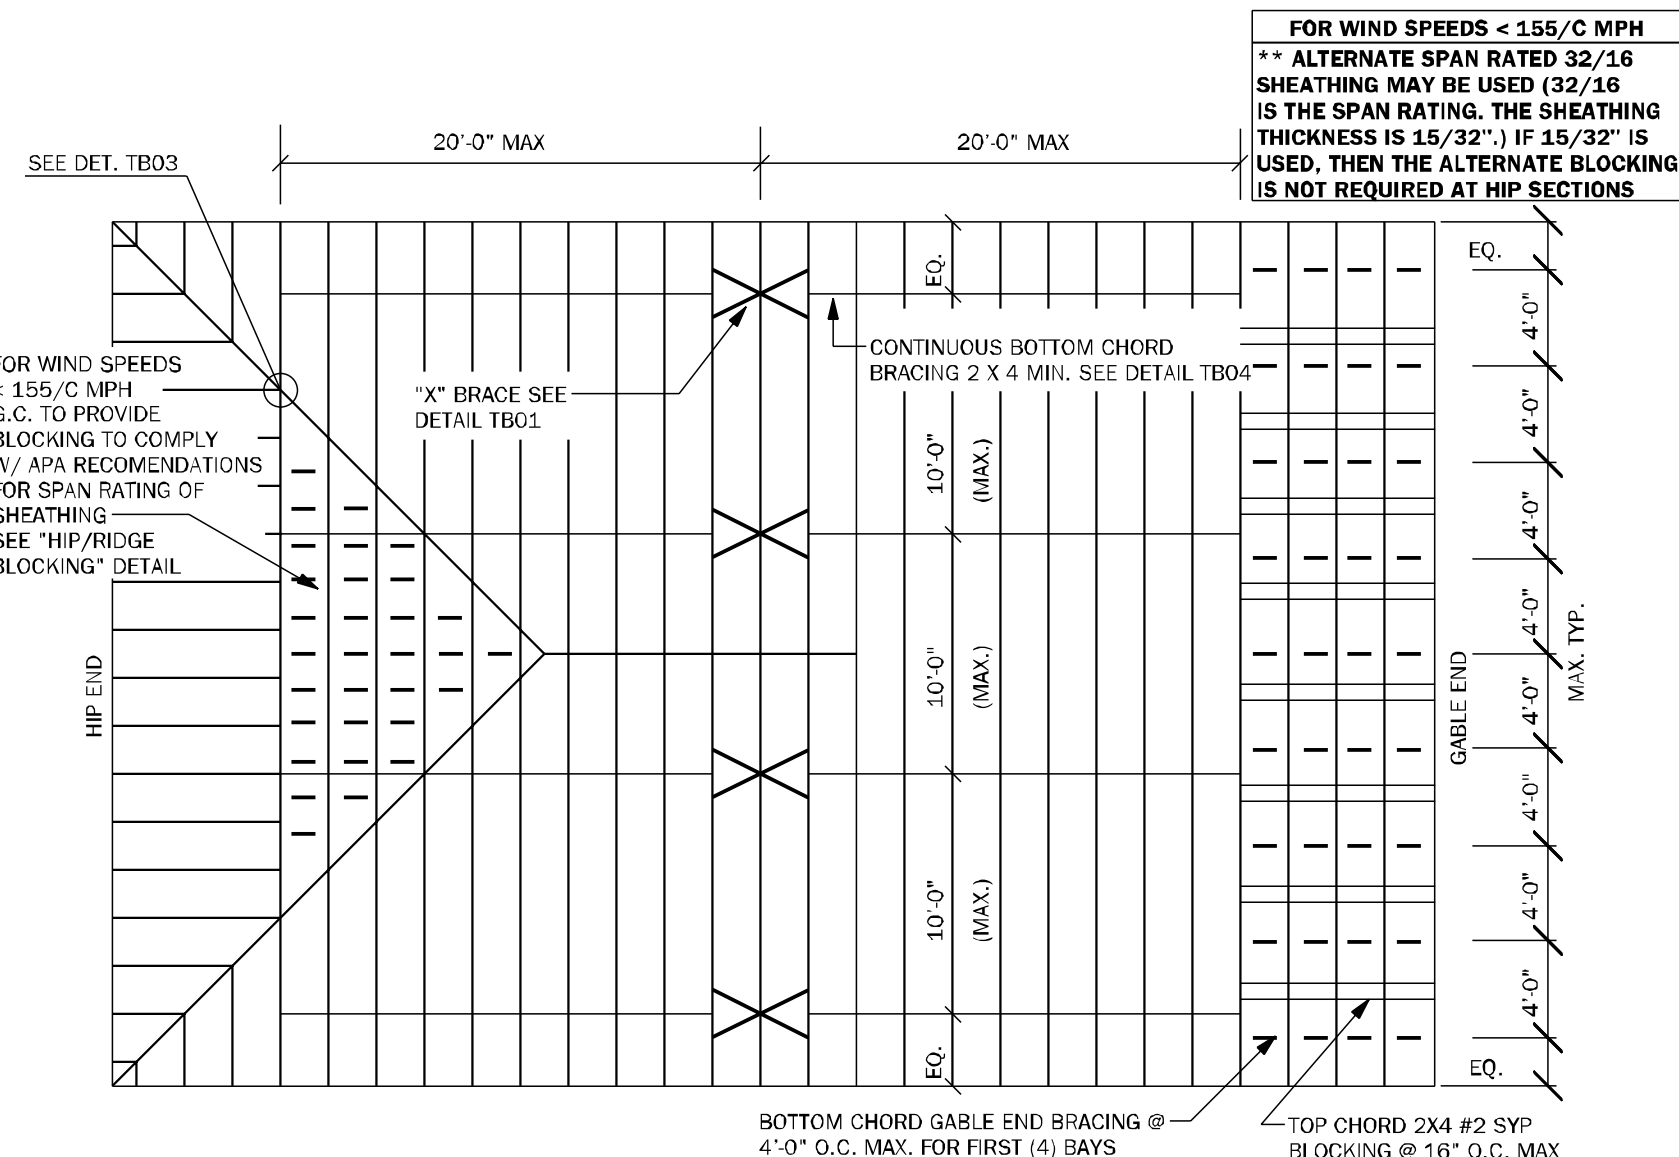

NOTE:  
1) SEE TRUSS MANUFACTURER'S TRUSS ENGINEERING CUT SHEETS FOR ADDITIONAL PERMANENT BRACING THAT MAY BE REQUIRED  
2) "T" BRACING MAY BE USED IN PLACE OF PERMANENT BRACING PROVIDED IT EXTENDS OVER AT LEAST 90% OF THE WEB.

TB05	REQUIRED MINIMUM PERMANENT TRUSS BRACING PLAN	NTS
------	---	-----

RSH ENGINEERED ROOF PER ASCE 7-22 ROOF DESIGN ALLOWABLE COMPONENTS AND CLADDING WIND PRESSURES AND SUCTIONS FOR MEAN ROOF HEIGHT ≤ 25 ft					
WIND SPEED (ULTIMATE)		130 MPH			
WIND SPEED (ALLOWABLE)		101 MPH			
EXPOSURE CATEGORY		B			
EFFECTIVE WIND AREA (SQ FEET)	WIND PRESSURE AND SUCTION (PSF)				
	(-) VALUE DENOTES SUCTION				
AREA	ROOF	1	2	3	
10	HIP	-22.94	-31.68	-31.68	
	GABLE	-24.44	-38.92	-46.25	

ROOF NAILING SCHEDULE/ NAILING ZONES (SHINGLE AND TILE):

ZONE 1: ASTM F1667 RSR-01 (8d) NAILS @ 6" O.C. ON EDGE & 6" O.C. IN FIELD  
ZONE 2: ASTM F1667 RSR-01 (8d) NAILS @ 4" O.C. ON EDGE & 4" O.C. IN FIELD  
ZONE 3: ASTM F1667 RSR-01 (8d) NAILS @ 4" O.C. ON EDGE & 4" O.C. IN FIELD

ROOF SHEATHING:

SHINGLE: 7/16" EXP. 1 (<sup>3</sup>/<sub>4</sub>") or 15/32" EXP. 1 (<sup>3</sup>/<sub>4</sub>")  
TILE: 15/32" EXP. 1 (<sup>3</sup>/<sub>4</sub>")

NOTE:

1. PER CODE ASTM F1667 RSR-01 REFERENCE TO 8d (2 3/8" x 0.113") NAILS  
2. WHERE THE SHEATHING THICKNESS IS GREATER THAN 15/32", SHEATHING SHALL BE FASTENED WITH ASTM F1667 RSR-03 10d (2 1/2" x 0.131") NAILS OR ASTM F1667 RSR-04 (3" x .120") NAILS  
3. GABLES- DROP GABLE END & (1) ADDITIONAL DROPPED TRUSS 2x4 #2 SYP OUTLOOKER RAFTER W/ BLOCKING @ 16" O.C. IF NO DROPPED GABLE END, ATTACH 2x4 #2 SYP BLOCKING @ 16" O.C. FIRST 4 BAYS WITH (2) 12d NAILS EA. END. ATTACH ROOF SHEATHING TO RAFTERS W/ BLOCKING PER NAILING SCHEDULE.


HIP ROOF >20 TO 27 DEG.  
[4:12] to [6:12]

GABLE ROOF >20 TO 27 DEG.  
[4:12] to [6:12]


WALL SHEATHING MAY BE INSTALLED VERTICALLY OR HORIZONTALLY. ATTACH PER NAILING SCHEDULE. PANEL EDGES WILL NEED TO BE ATTACHED TO STUD OR BLOCKING AT ALL EDGES. A MINIMUM 1/2" SPACE IS RECOMMENDED BETWEEN PANELS AT EDGES AND END JOINTS TO ALLOW FOR EXPANSION. FASTENERS SHALL NOT PENETRATE SURFACE MORE THAN 1/4".

- (A) NAIL AT BASE 2 ROWS @ 4" O.C. w/ 8d COMMON NAIL
- (B) NAIL AT TOP PLATE TWO ROWS @ 4" O.C. w/ 8d COMMON NAIL
- (C) NAIL OPENING PERIMETER w/ (2) ROWS @ 4" O.C. w/ 8d COMMON NAIL
- (D) NAIL INTERIOR AT 6" O.C. w/ 8d COMMON NAIL
- (E) STAGGER ALL VERTICAL JOINTS & NAIL @ 4" O.C. w/ 8d COMMON NAIL
- (F) PLYWOOD SPICES @ HEADER, NAIL SHEATHING TO HEADER w/ 8d COMMON NAILS @ 6" O.C. (2) ROWS @ TOP & BOTTOM
- (G) 8d NAILS @ 3" O.C. TO EACH TRUSS END OR @ VERTICAL MEMBER IF GABLE END
- (H) FLOOR SHEATHING 5/8" PLYWOOD DECKING GLEUED AN NAILED w/ 8d COMMON NAILS AT 6" O.C. AT EDGES OVERDRIVE NAILS. FASTENERS SHALL NOT PENETRATE SURFACE MORE THAN 1/8".

NOTE: 8d NAILS FOR WALL SHEATHING MUST BE MIN. 1 3/4" x 2 1/2". DO NOT OVERDRIVE NAILS. FASTENERS SHALL NOT PENETRATE SURFACE MORE THAN 1/4".

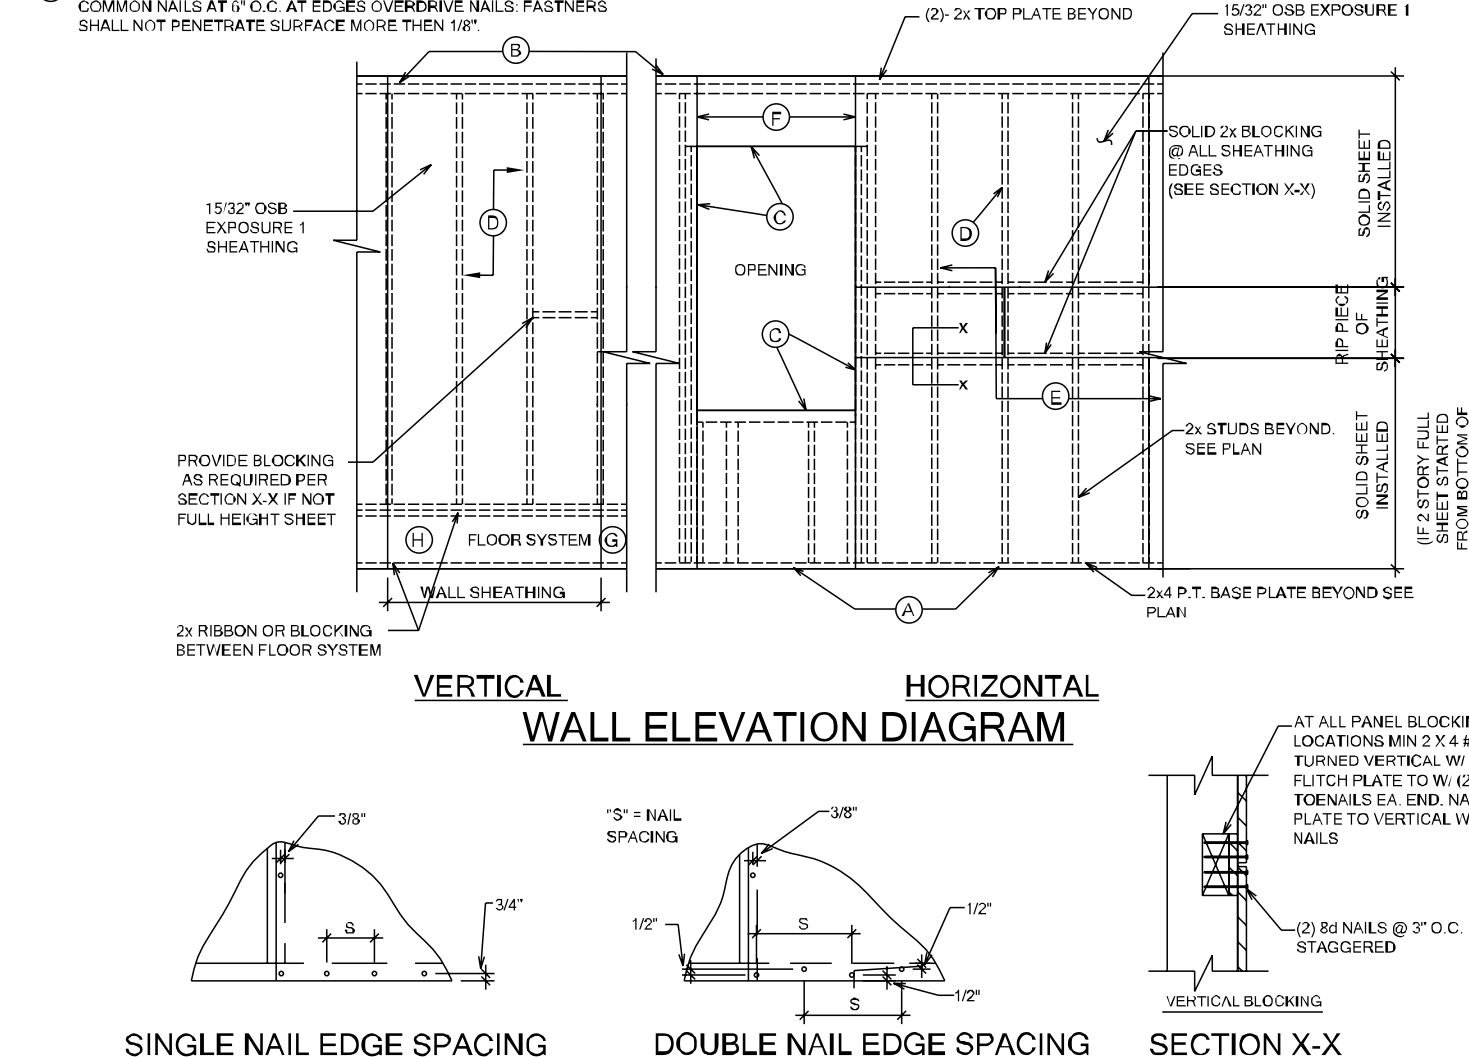

TB13	WALL SHEATHING INSTALLATION AND NAILING SCHEDULES	N.T.S.
------	---	--------

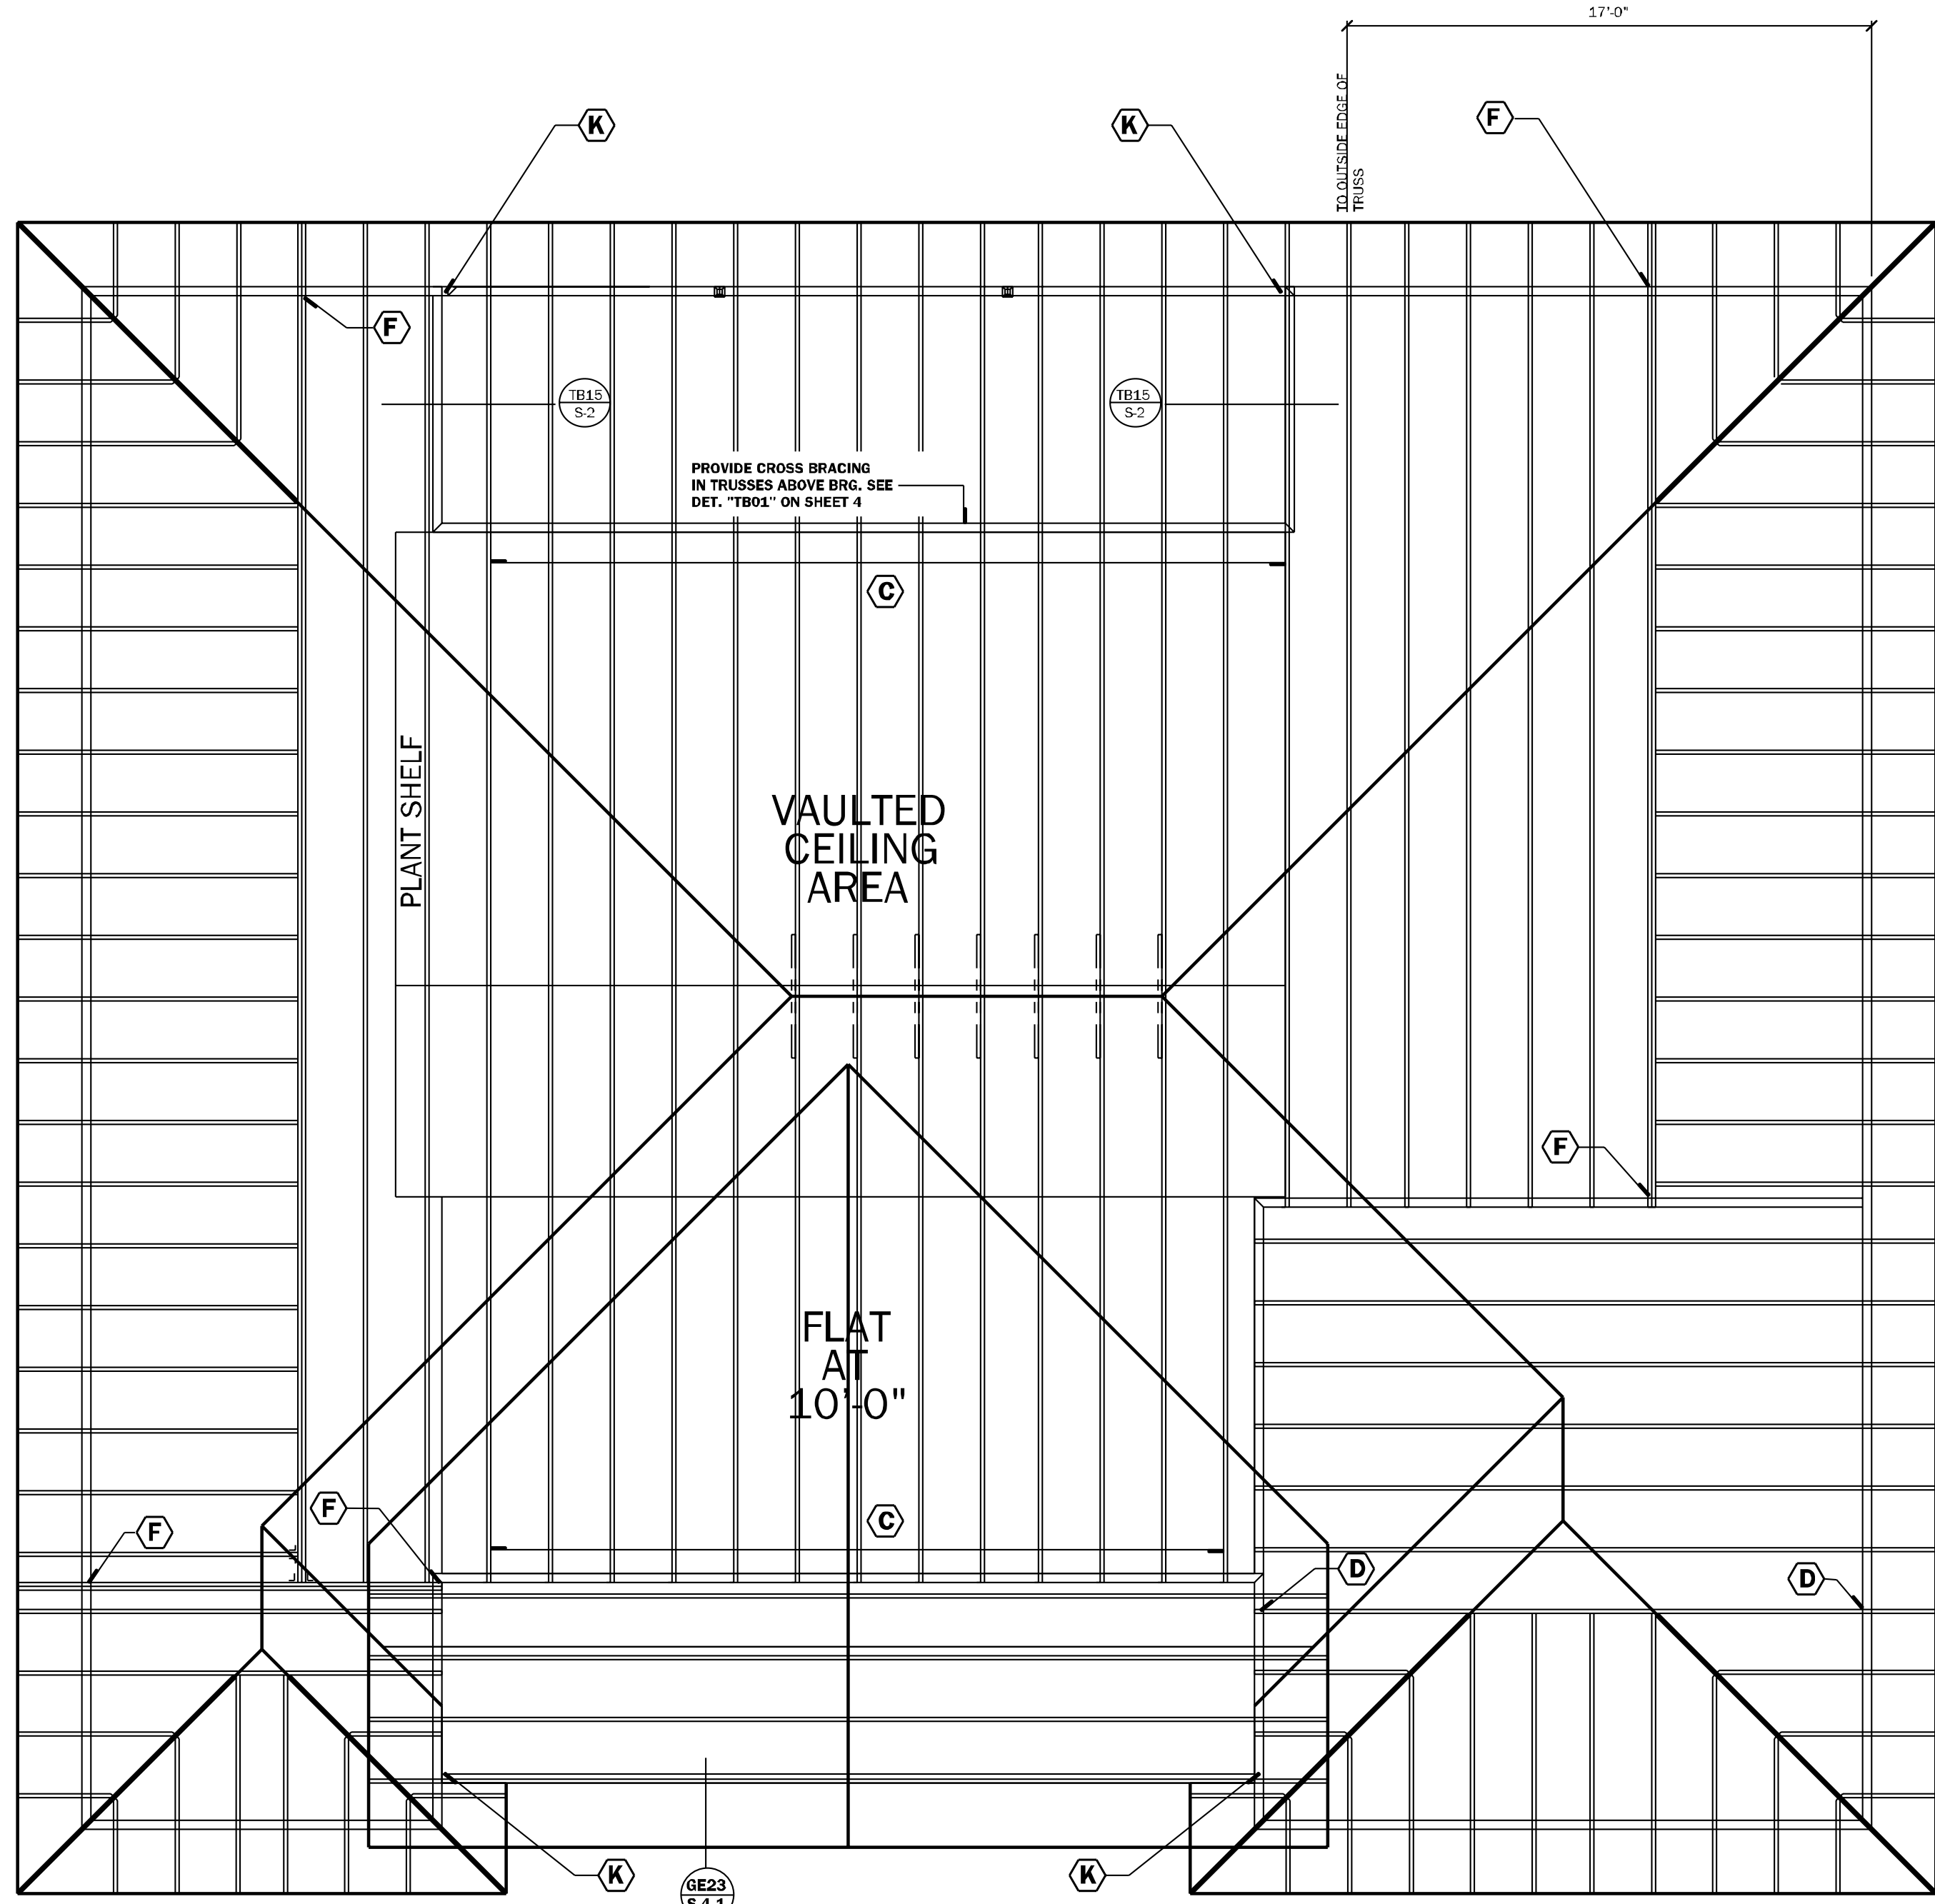


ROOF CRITERIA  
 -24" OVERHANG @ EAVES U.N.O.  
 -12" OVERHANG @ GABLES U.N.O.  
 -SQUARE CUT FASCIA  
 -ROOF PITCH PER ELEVATION  
 -SHINGLE LOADING


ROOF PLAN "B"& "CR"  
 N.T.S.

SIMPSON - CONNECTOR SCHEDULE						USP - CONNECTOR SCHEDULE					
MARK	TYPE	CONNECTOR & FASTENERS	SPF	SYP		MARK	TYPE	CONNECTOR & FASTENERS	SPF	SYP	
(A)	FRAME TO MASONRY	RT6A w/ (1) 12" x 16d OR RT6D w/ (1) 16d x 1 1/2"	1810			(A)	FRAME TO MASONRY	RT6A w/ (1) 12" x 16d OR RT6D w/ (1) 16d x 1 1/2"	1585	1870	
(B)	FRAME TO FRAME	H2 5d w/ (1) 16d x 1 1/2"	615	700		(B)	FRAME TO FRAME	RT6A w/ (1) 16d x 1 1/2"	515	585	
(C)	FRAME TO FRAME	H16A w/ (1) 16d x 1 1/2"	1015	1040		(C)	FRAME TO FRAME	RT6A w/ (1) 16d x 1 1/2"	895	1000	
(D)	FRAME TO FRAME	H16A w/ (1) 16d x 1 1/2" AT EXTERIOR LOCATION INCLUDE (3) 12d TOENAILS	800	990		(D)	FRAME TO FRAME	RT6A w/ (1) 16d x 1 1/2" AT EXTERIOR LOCATION INCLUDE (3) 12d TOENAILS	935	1165	
(E)	FRAME TO MASONRY	MGT w/ (2) 16d x 1 1/2" NAILS AND 5/8" A.T.R. w/ 12" EMBEDMENT w/ SIMPSON "SET-30" EPOXY	3330	3965		(E)	FRAME TO MASONRY	MGT w/ (2) 16d x 1 1/2" NAILS AND 5/8" A.T.R. w/ 12" EMBEDMENT w/ SIMPSON "SET-30" EPOXY	3330	4495	
(F)	FRAME TO FRAME	HT201 w/ (2) 16d x 1 1/2" AT EXTERIOR LOCATION INCLUDE (3) 12d TOENAILS	1215	1415		(F)	FRAME TO FRAME	HT201 w/ (2) 16d x 1 1/2" AT EXTERIOR LOCATION INCLUDE (3) 12d TOENAILS	1285	1530	
(G)	FRAME TO FRAME	(2) HT201 w/ (2) 16d x 1 1/2" AT EXTERIOR LOCATION INCLUDE (6) 12d TOENAILS	2430	2830		(G)	FRAME TO FRAME	(2) HT201 w/ (2) 16d x 1 1/2" AT EXTERIOR LOCATION INCLUDE (6) 12d TOENAILS	2570	3080	
(H)	FRAME TO MASONRY	HT201 w/ (2) 16d x 1 1/2" NAILS AND 5/8" A.T.R. w/ 12" EMBEDMENT w/ SIMPSON "SET-30" EPOXY (H&T-3 FOR 3-PLY)	10690			(H)	FRAME TO MASONRY	H&T201 w/ (2) 16d x 1 1/2" NAILS AND 5/8" A.T.R. w/ 12" EMBEDMENT w/ SIMPSON "SET-30" EPOXY (H&T-3 FOR 3-PLY)	7020	9790	
(I)	FRAME TO MASONRY	FGTR w/ (1) 16d x 1 1/2" SDS WOOD SCREWS AND (2) 1/2" x 5" TITEN HD ANCHOR BOLTS	3400	4725		(I)	FRAME TO MASONRY	FGTR w/ (1) 16d x 1 1/2" SDS WOOD SCREWS AND (4) 3/4" x 4" WEDGE-BOLT	7100		
(J)	FRAME TO MASONRY	(1) LGT2 w/ (1) 16d SINKERS & (1) 1/2" x 2 1/2" TITEN HD (SEE NOTE #5 BELOW)	1755	2040		(J)	FRAME TO MASONRY	(1) LGT2 w/ (1) 16d SINKERS & (1) 1/2" x 2 1/2" TITEN HD (2) 1/4" x 2" WEDGE-BOLT (2 PLY TRUSS) OR (2) 16d SINKERS FOR FRAME (EA)	3100 M	3100 M	
(K)	FRAME TO MASONRY	(2) LGT2 w/ (2) 16d SINKERS & (1) 1/2" x 2 1/2" TITEN HD (2 PLY TRUSS) OR (2) 16d SINKERS FOR FRAME (EA)	3500 M	4050 F		(K)	FRAME TO MASONRY	(2) LGT2 w/ (2) 16d SINKERS & (1) 1/2" x 2 1/2" TITEN HD (2 PLY TRUSS) OR (2) 16d SINKERS FOR FRAME (EA)	3100 M	3100 M	
(L)	FRAME TO MASONRY	(2) LGT2 w/ (2) 16d SINKERS & (1) 1/2" x 2 1/2" TITEN HD (2 PLY TRUSS) OR (2) 16d SINKERS FOR FRAME (EA)	4730 M	5570 F		(L)	FRAME TO MASONRY	(2) LGT2 w/ (2) 16d SINKERS & (1) 1/2" x 2 1/2" TITEN HD (2 PLY TRUSS) OR (2) 16d SINKERS FOR FRAME (EA)	4680 M	7150 F	
(M)	FRAME TO MASONRY	HU410 OPT HU410 w/ (1) 16d x (1) 10d NAILS	62080	62080		(M)	FRAME TO MASONRY	HU410 OPT HU410 w/ (1) 16d x (1) 10d NAILS	62080	62080	
(N)	FRAME TO MASONRY	HU410 OPT HU410 w/ (1) 16d x (1) 10d NAILS	62080	62080		(N)	FRAME TO MASONRY	HU410 OPT HU410 w/ (1) 16d x (1) 10d NAILS	62080	62080	
(O)	FRAME TO MASONRY	HU410 OPT HU410 w/ (1) 16d x (1) 10d NAILS	62080	62080		(O)	FRAME TO MASONRY	HU410 OPT HU410 w/ (1) 16d x (1) 10d NAILS	62080	62080	
(P)	FRAME TO MASONRY	HU410 OPT HU410 w/ (1) 16d x (1) 10d NAILS	62080	62080		(P)	FRAME TO MASONRY	HU410 OPT HU410 w/ (1) 16d x (1) 10d NAILS	62080	62080	
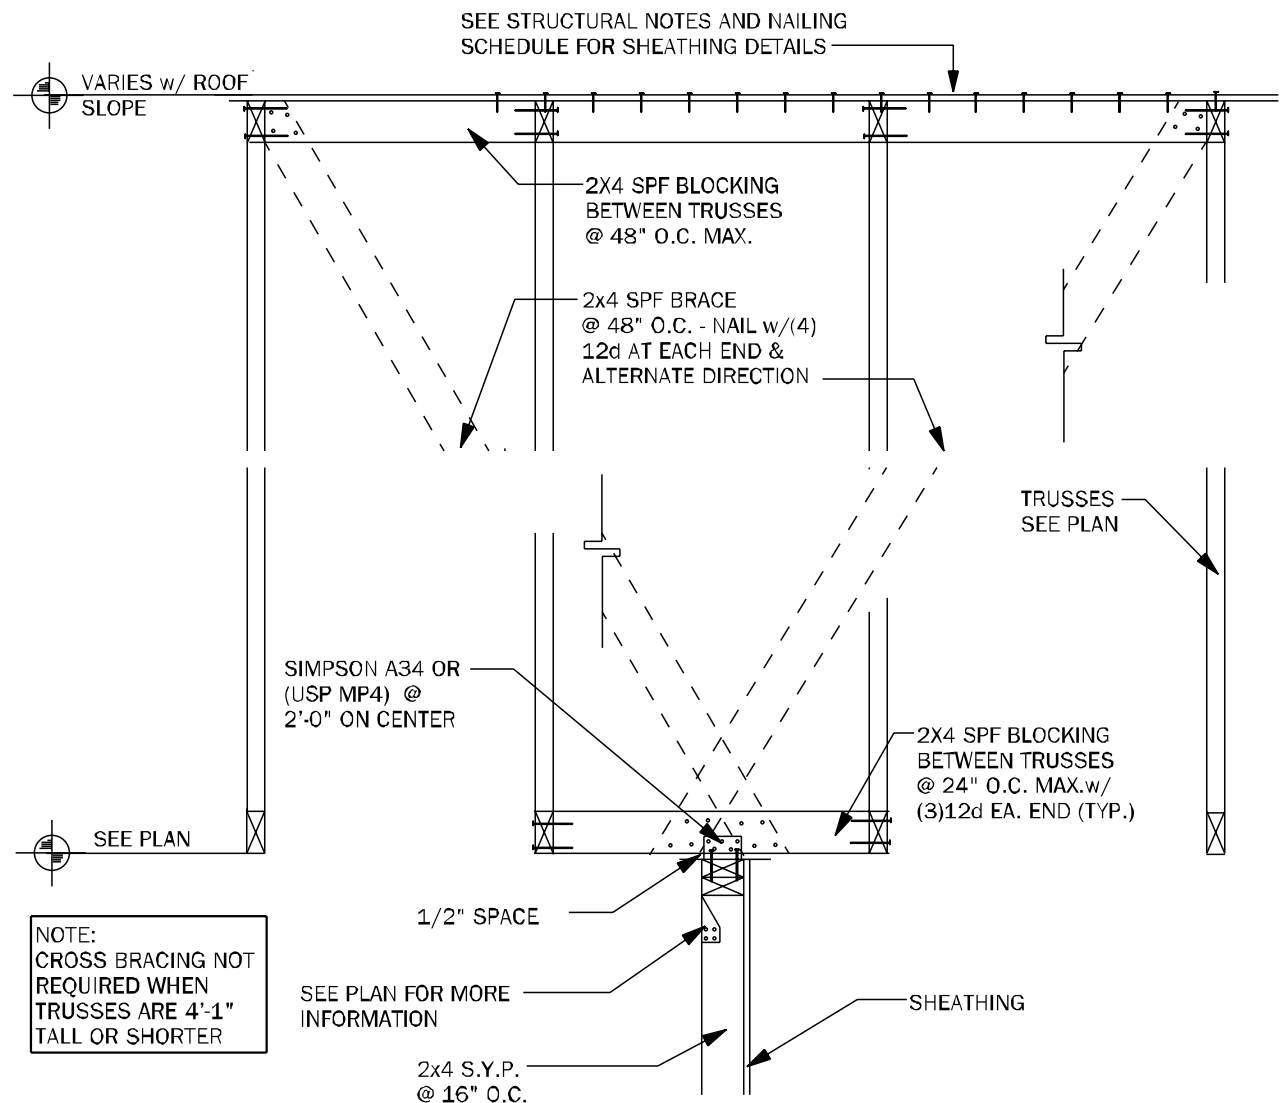


**TB15** EXTERIOR NON-BEARING WALL DETAIL N.T.S.

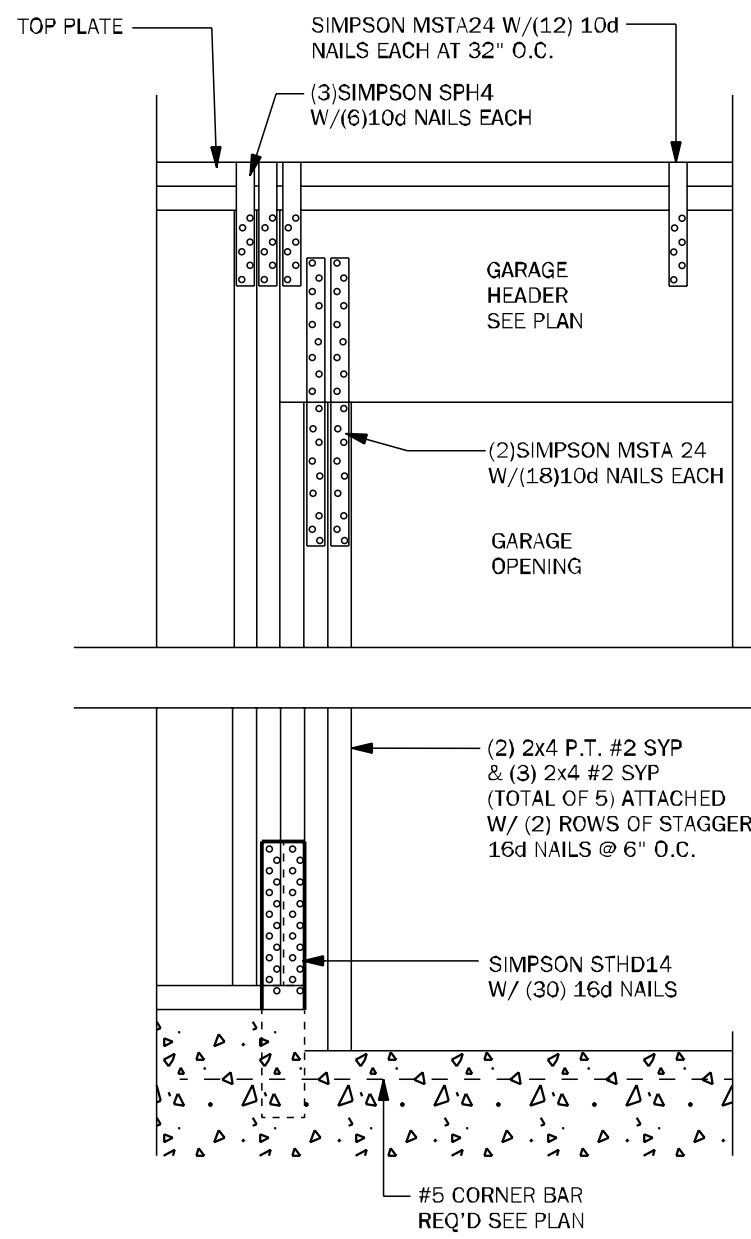


**WC04** GARAGE HEADER ANCHOR 3/4" = 1'-0"

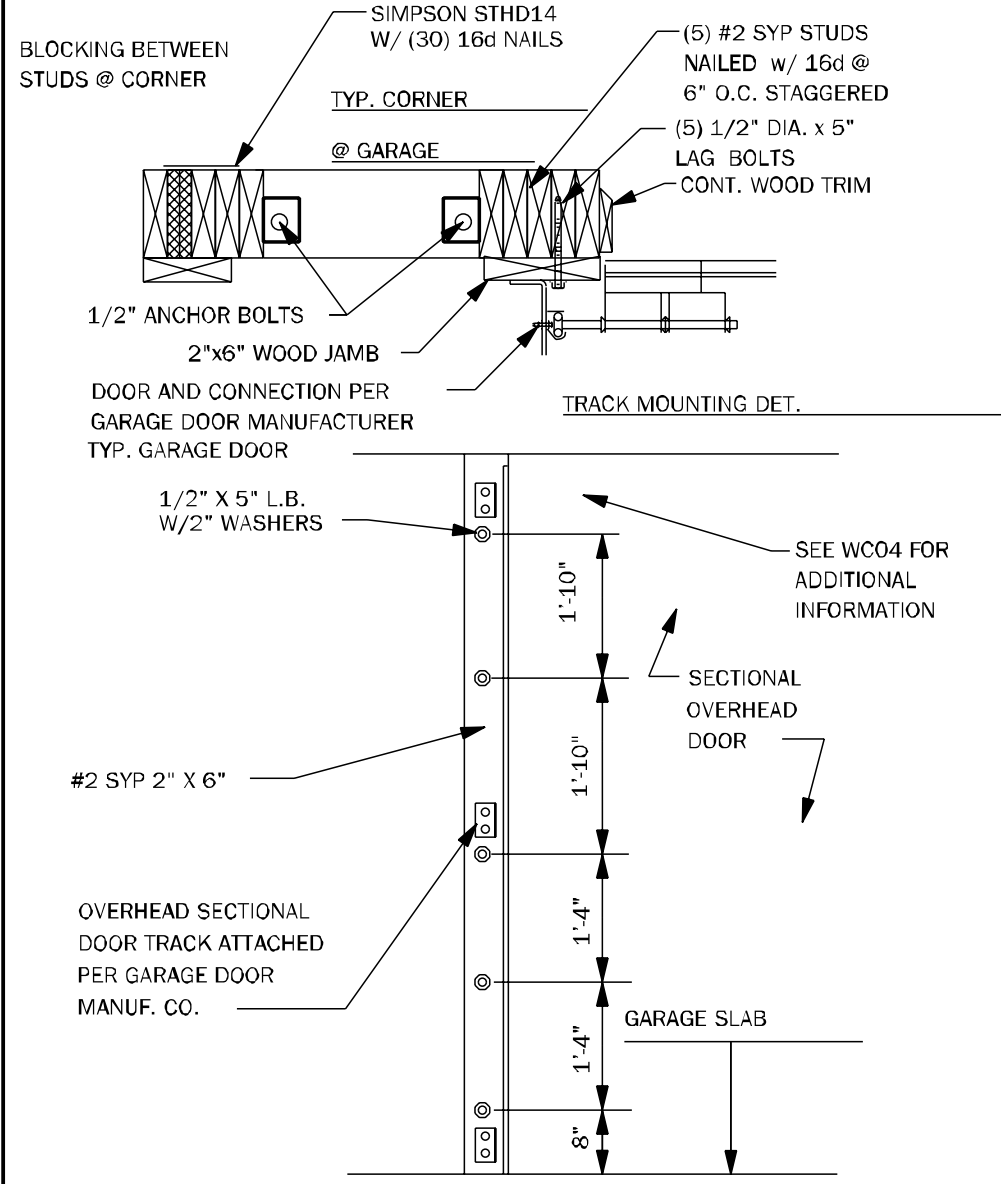


**WC05** SECT. OVERHEAD GAR. DOOR INSTALL N.T.S.

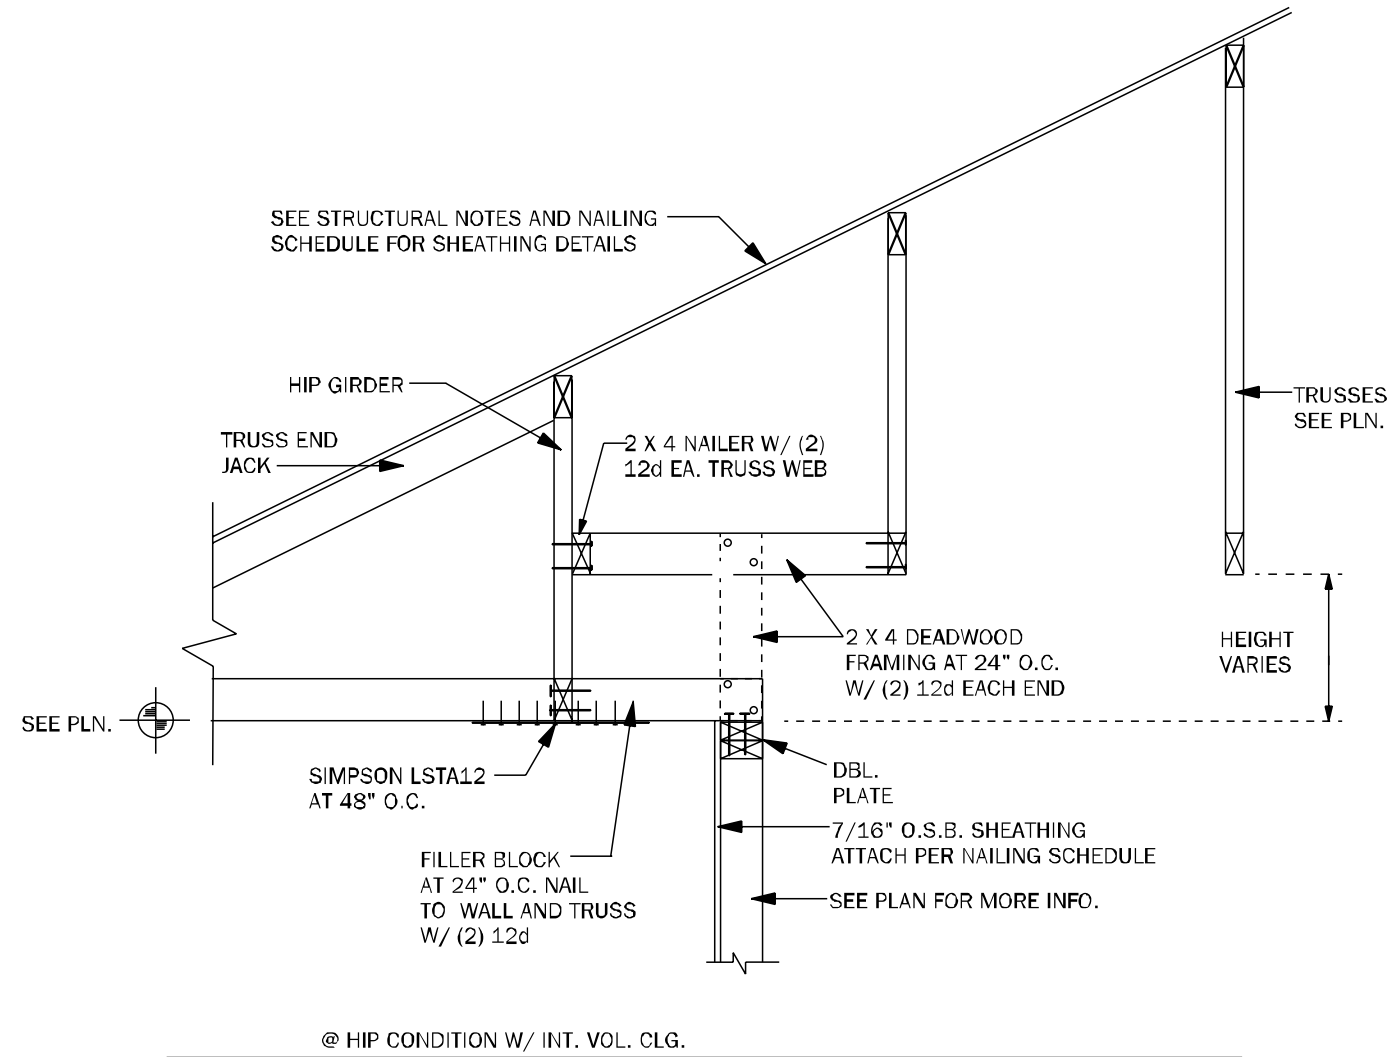


**WF64** EXTERIOR NON BRG. WALL DETAIL N.T.S.

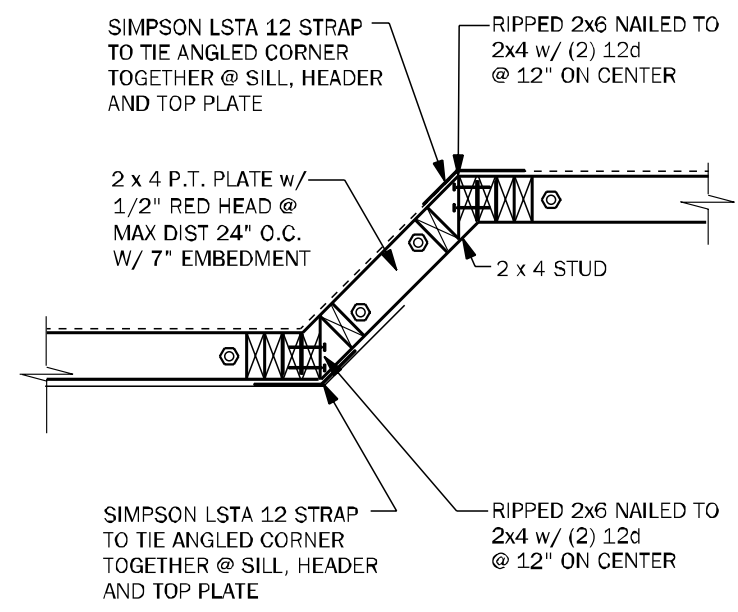

**WF43** EXTERIOR ANGLED WALL DETAIL N.T.S.

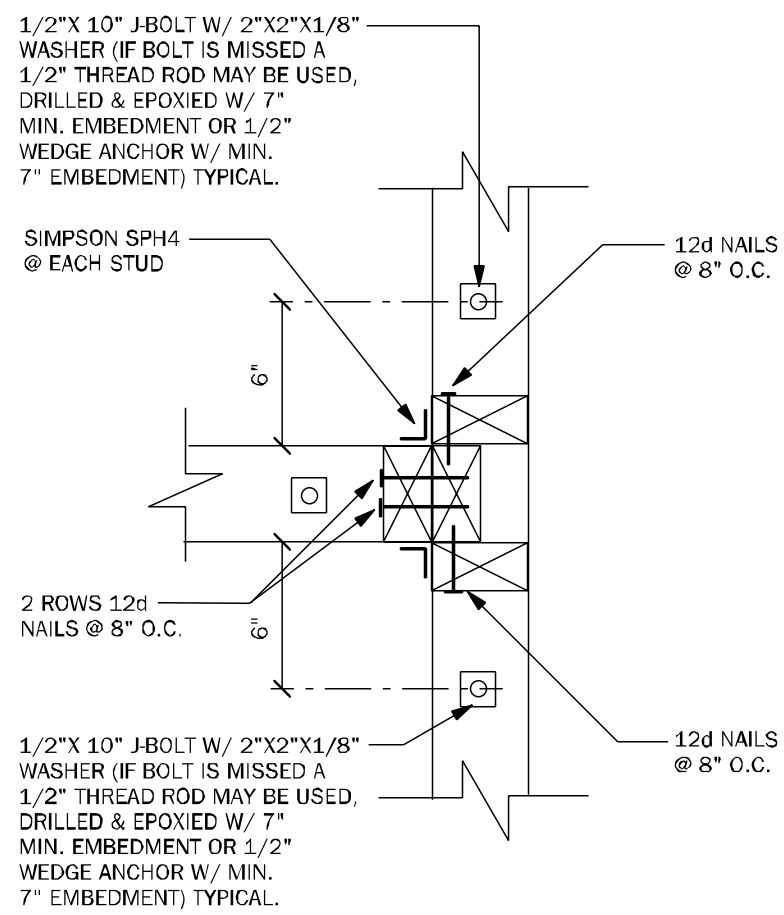


**WC03** WALL TO WALL CONN. @ END OF SHEARWALL 1 1/2" = 1'-0"

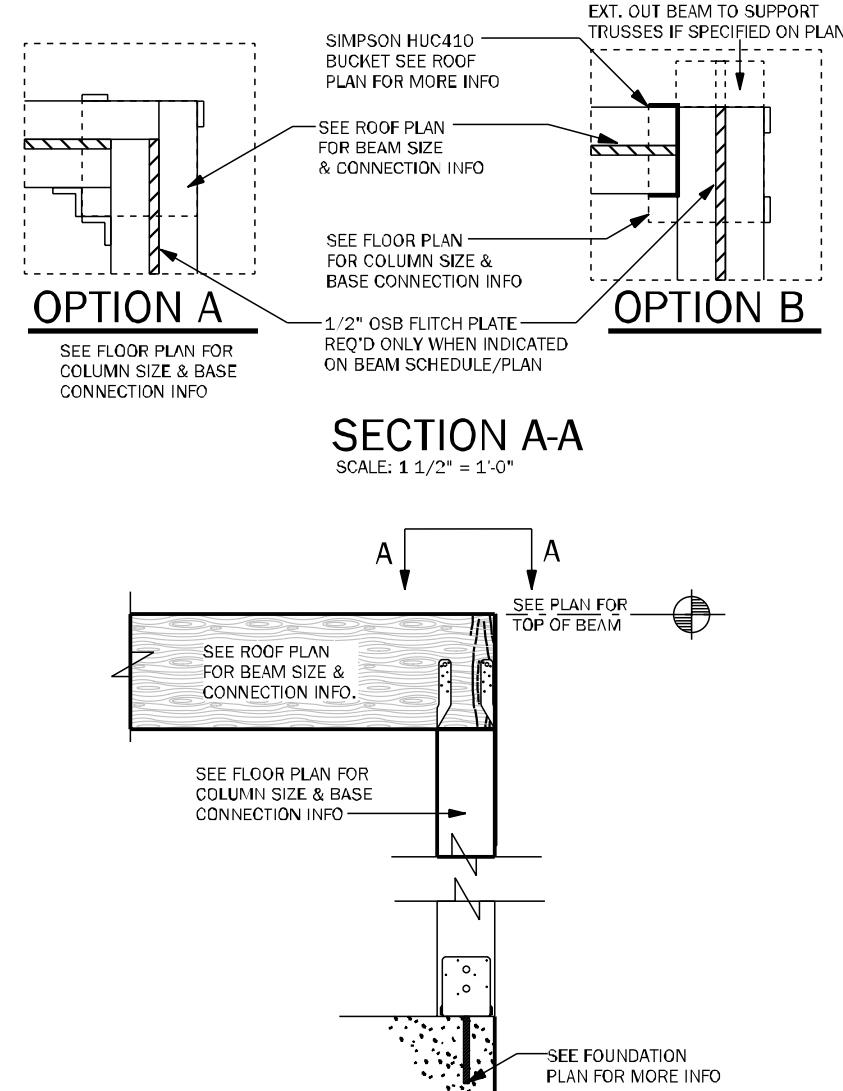


**CD11** COMMON BEAM ATTACHMENT N.T.S.


NOTE: @ ALL EXT. CONDITIONS ATTACH 2x STUDS TO TOP PLATE W/ (4) 16d TONAILS (2) ON EA. SIDE TYP. TOE NAILS MAY BE SUBSTITUTED W/ (1) SIMPSON H2.5A CONNECTOR @ EA. STUD TO TOP PLATE W/ 8d 2 1/2" x 0.131 NAILS

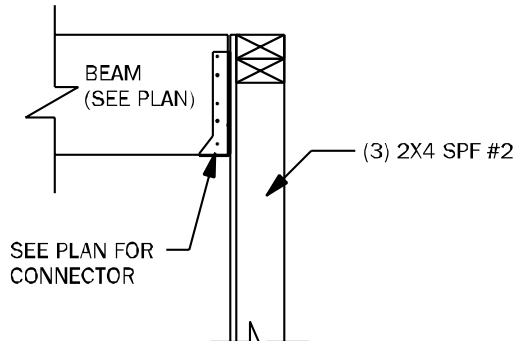


**CD25** BEAM TO WALL CONNECTION N.T.S.

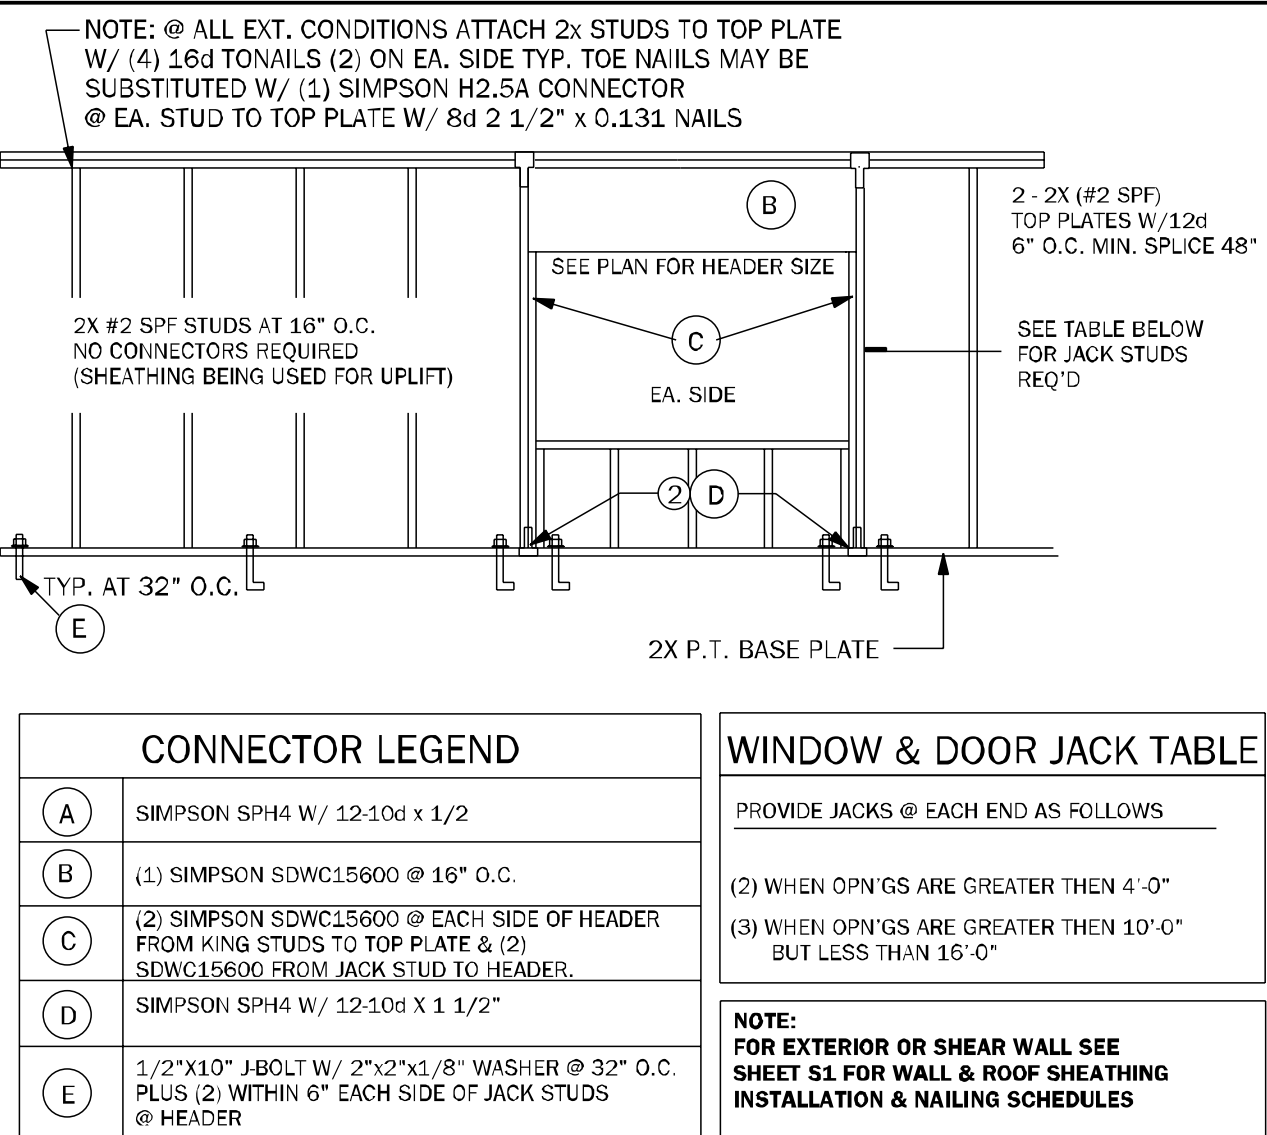


**WF66** TYPICAL BEARING WALL N.T.S.

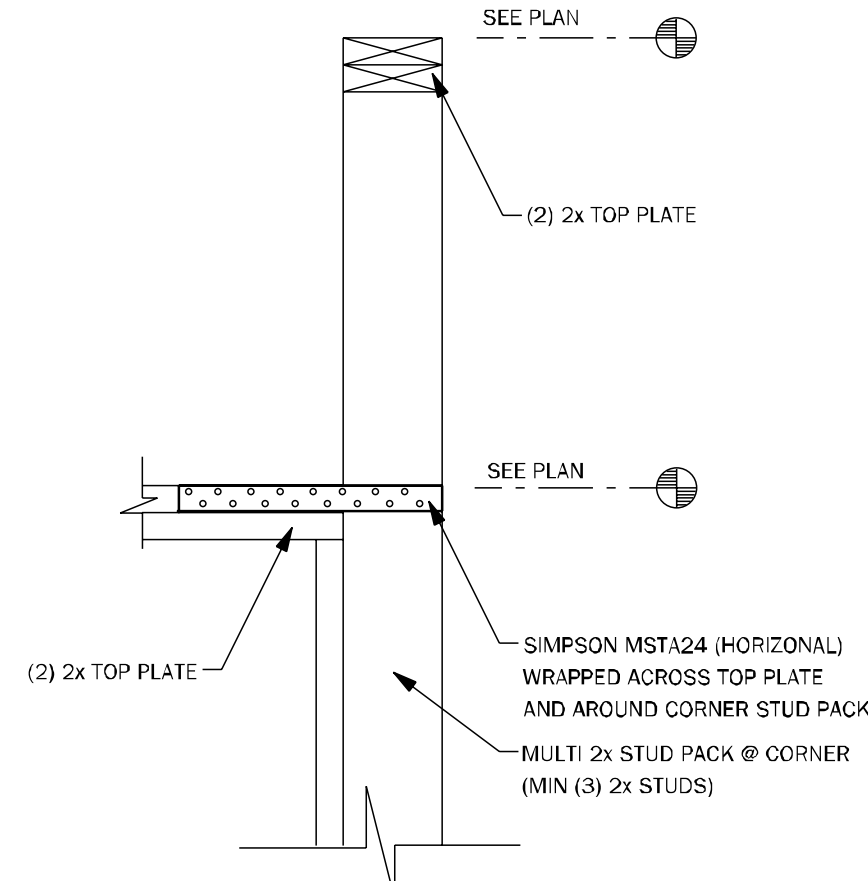


**WC09** WALL STEP @ CORNER N.T.S.

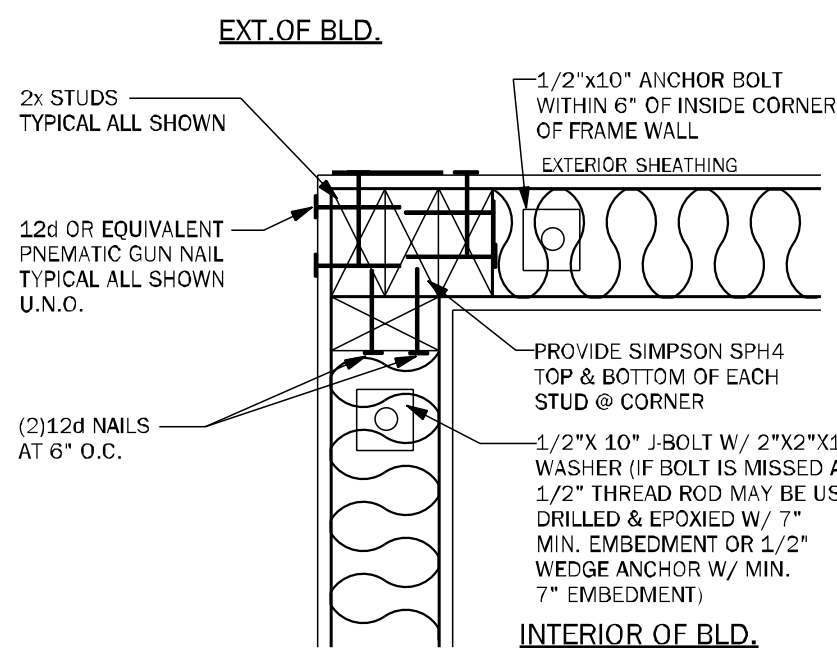


**WC06** EXTERIOR FRAME CORNER 3/4" = 1'-0"

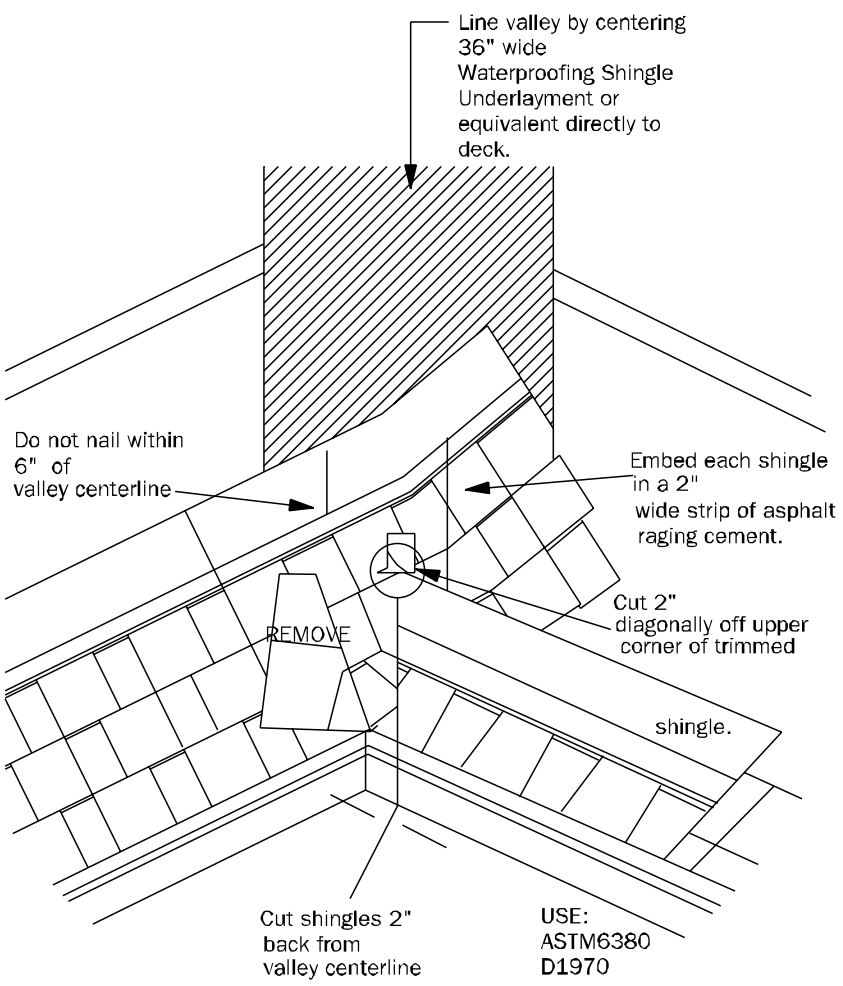

**RD01** VALLEY FLASHING DETAIL N.T.S.

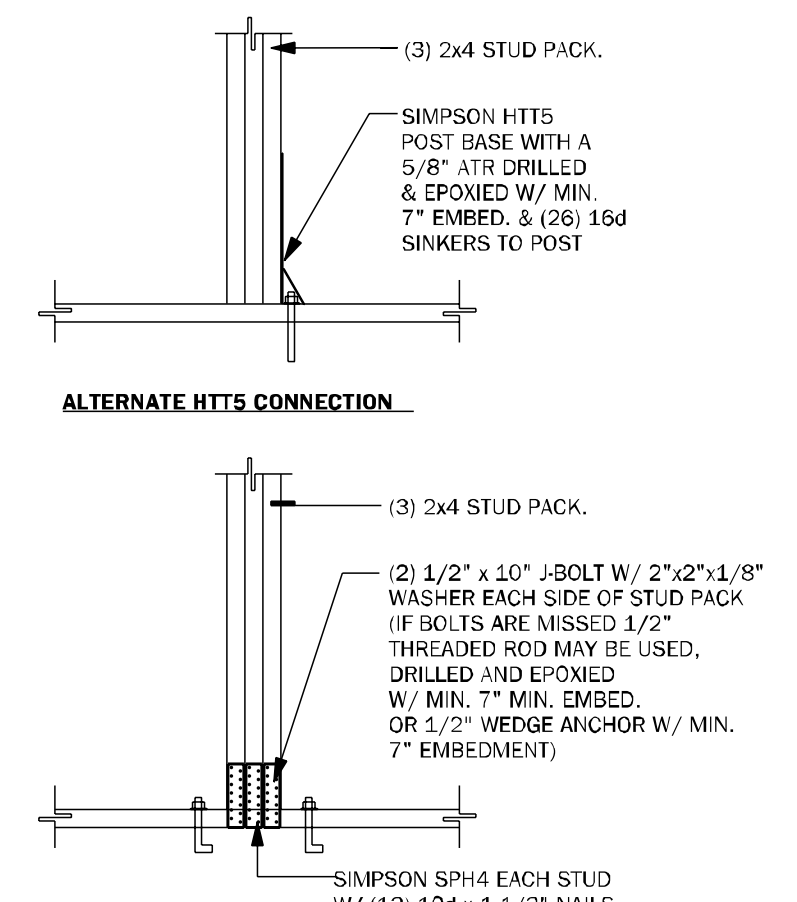

**CD26** GIRDER BASE CONNECTION 1/2" = 1'-0"

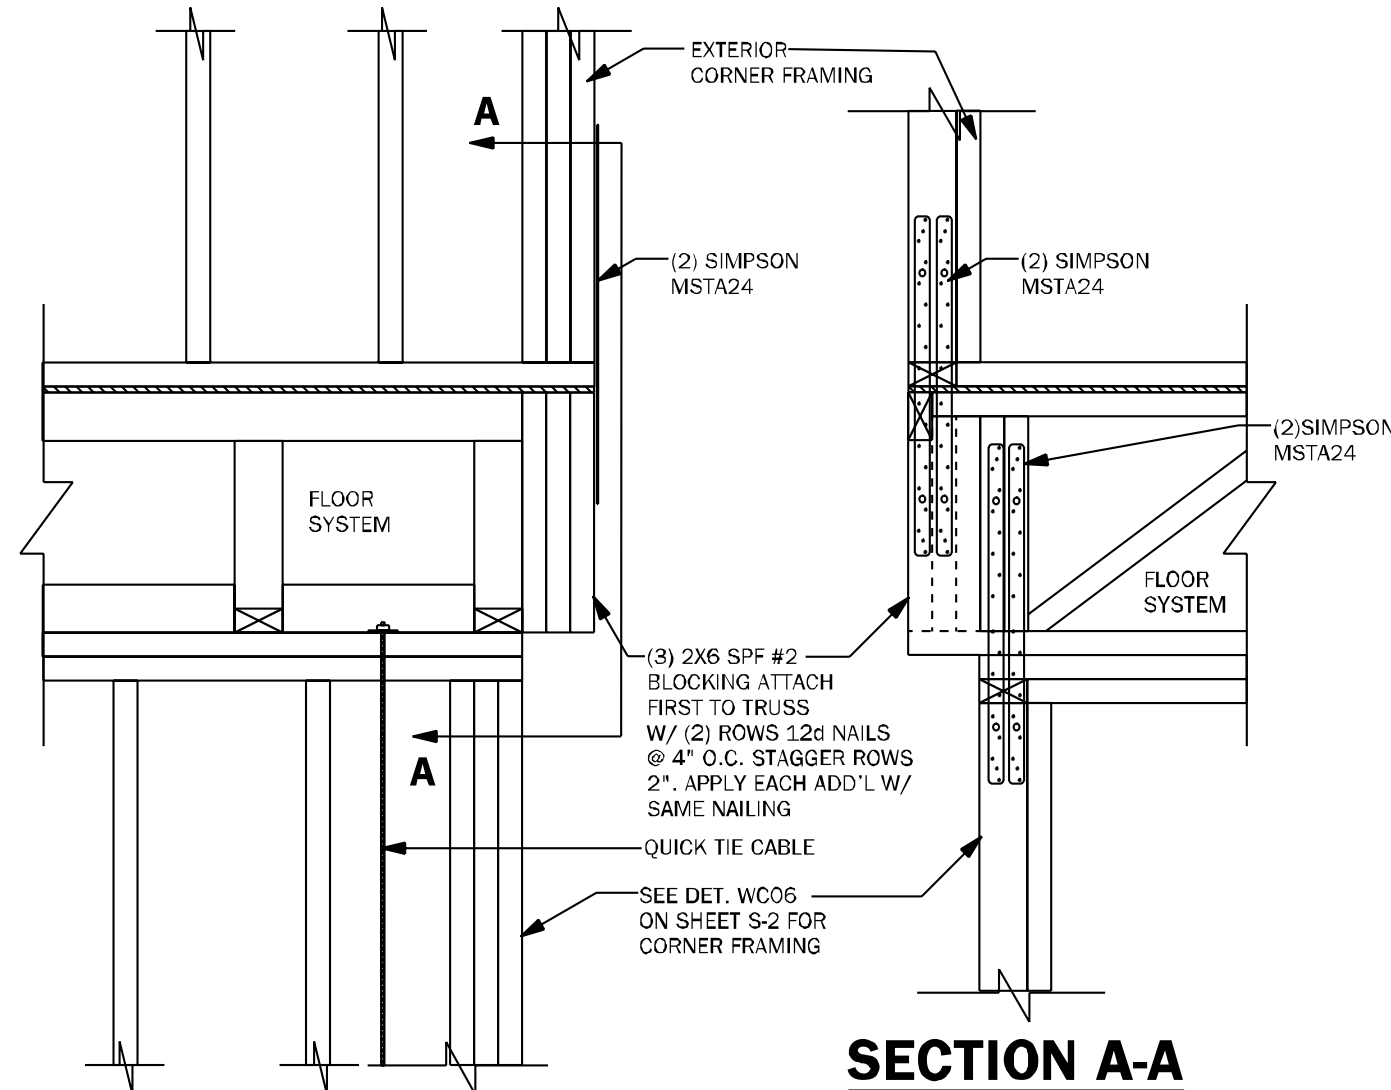

**WF68** CORNER CONNECTION N.T.S.

COUNTY SEAL

Thursday, February 13, 2025

To the best of the Engineer's knowledge, information and belief, the structural plans and specifications contain within these drawings comply with the 2023 Florida Building Code- Residential 8th Edition. Engineer's signature and seal is only for the structural engineering portions of the drawing pages bearing engineer's signature and seal.

CA No. 9161 AA26003115



TOTAL SOLUTIONS GROUP  
258 Southhall Lane, Suite 200  
Maitland, Florida, 32751  
(407) 880 2333

100% Employee Owned  
myTSGhome.com



FLORIDA CONTRACTORS LICENSE NO. CRC1330146  
100 WEST GARDEN STREET  
PENSACOLA FL 32502

DIVISION LOCATION:  
GAINESVILLE

Job Information:

INVENTORY

LOT: 13  
BLK:  
SEC:  
SUB: PRESERVE AT LAUREL LAKE  
149 SW BELFLOWER DR.  
LAKE CITY

Model Name / Number:

2169

Plan Issue Date:

Thursday, February 13, 2025


KA PROJECT NUMBER:

25-01340


Sheet: S-2 of:

TYPICAL FRAMING DETAILS




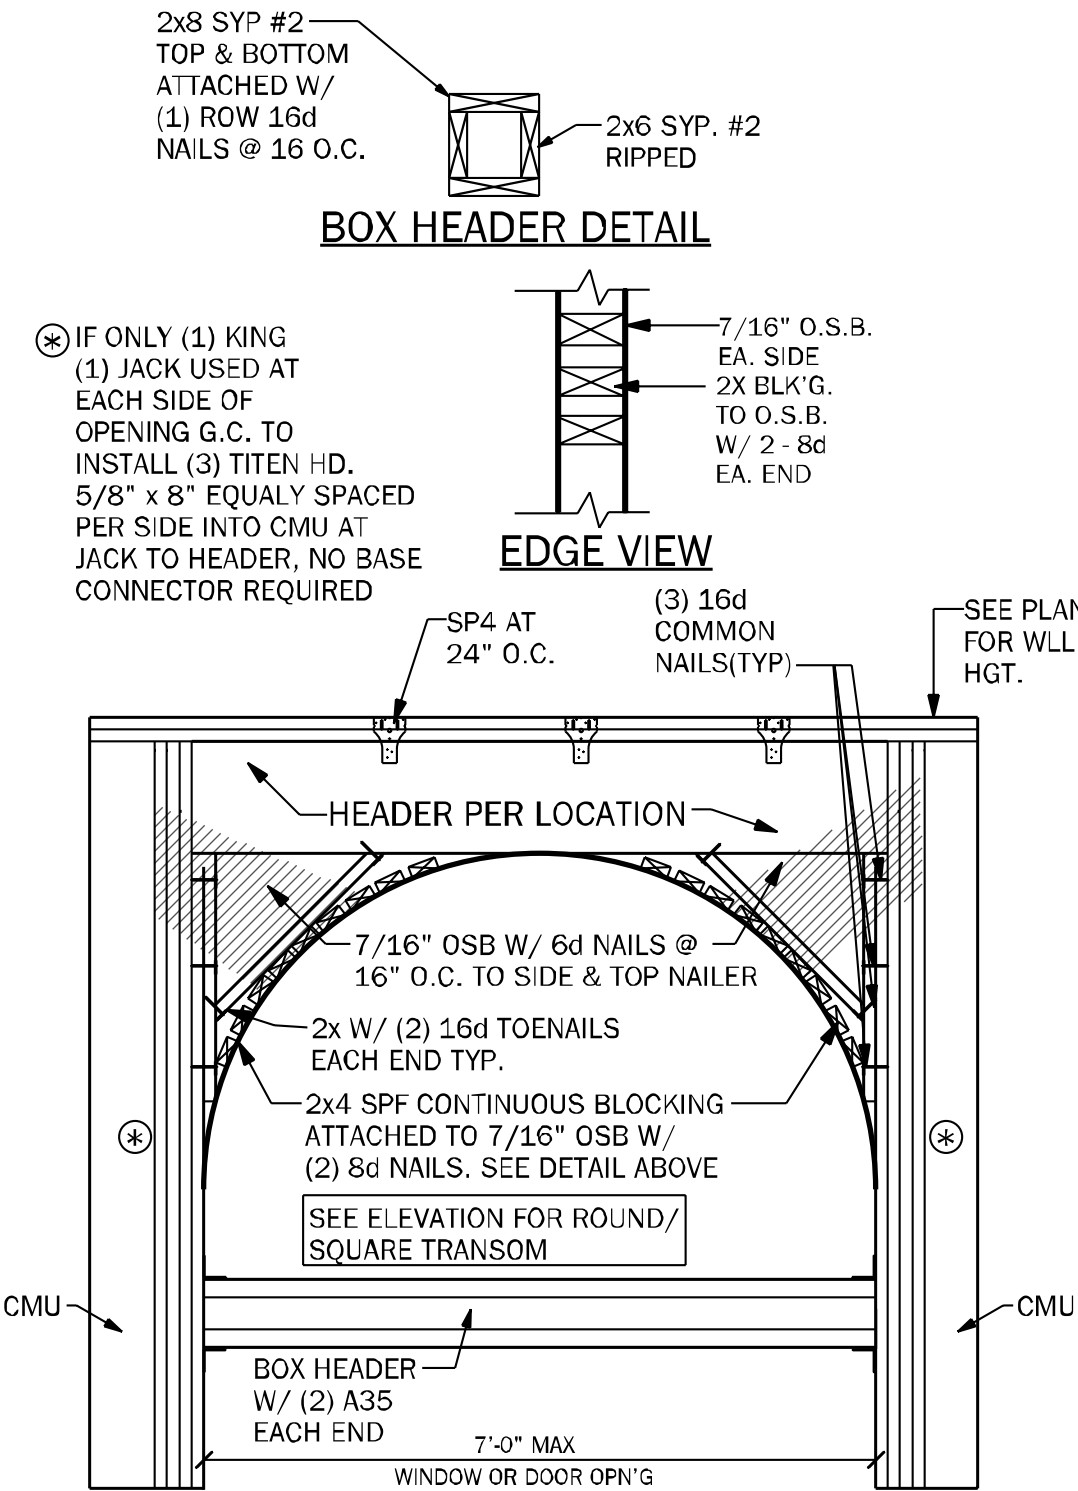

**WF39** TRANSOM DETAIL AT ENTRY 1/2" = 1'-0"

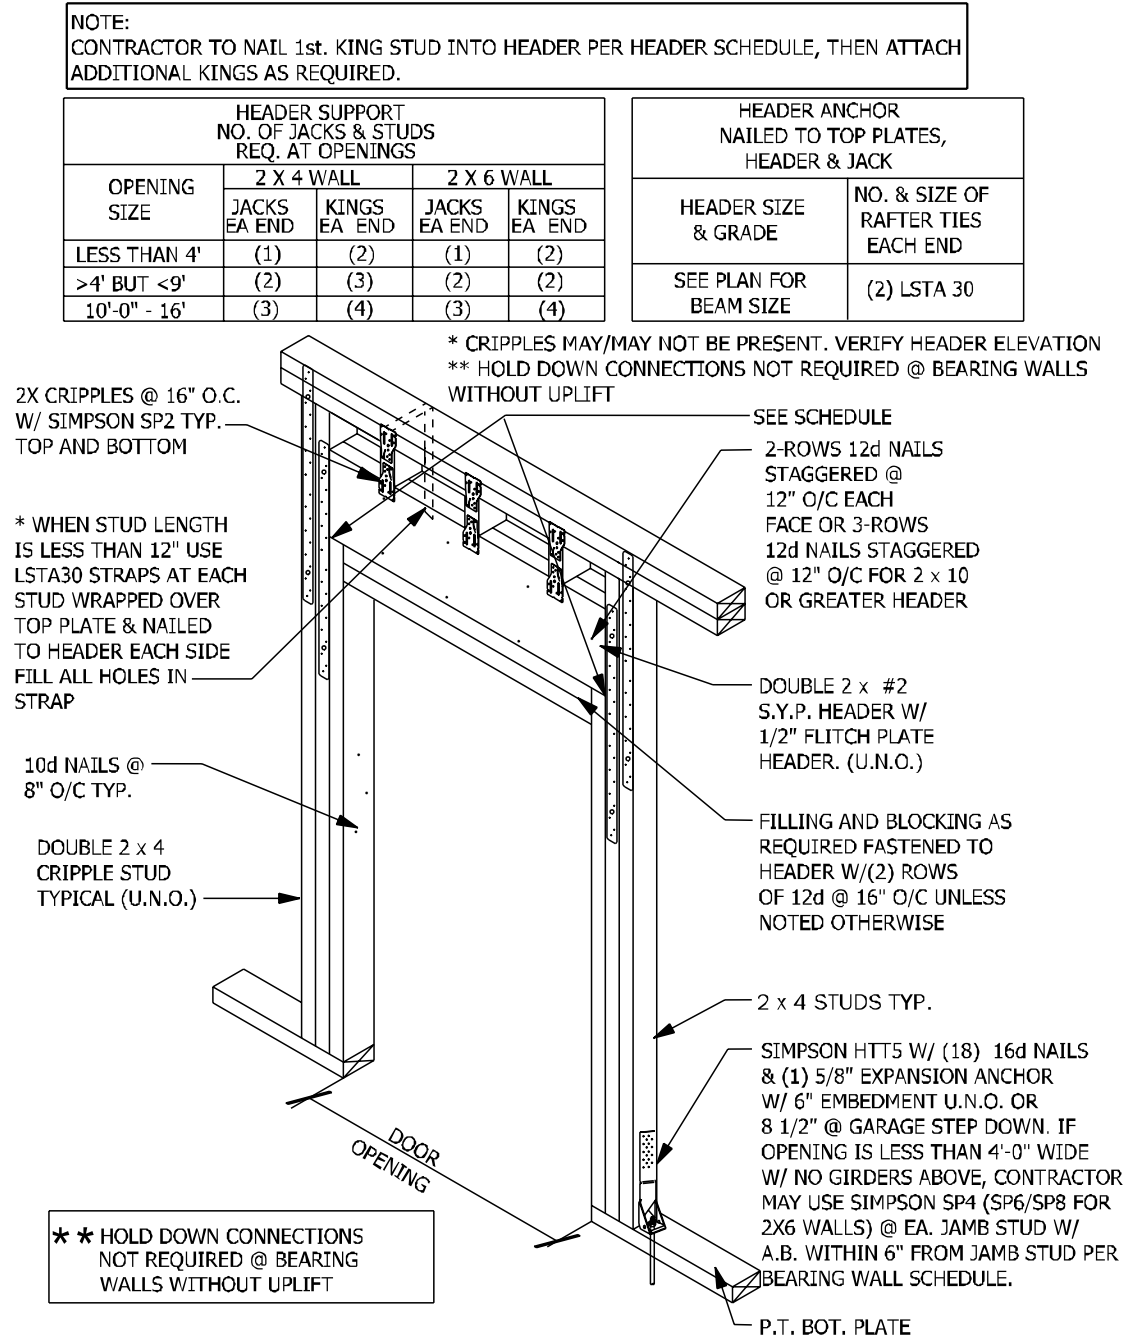

**WF09** WALL HEADER DETAIL N.T.S.

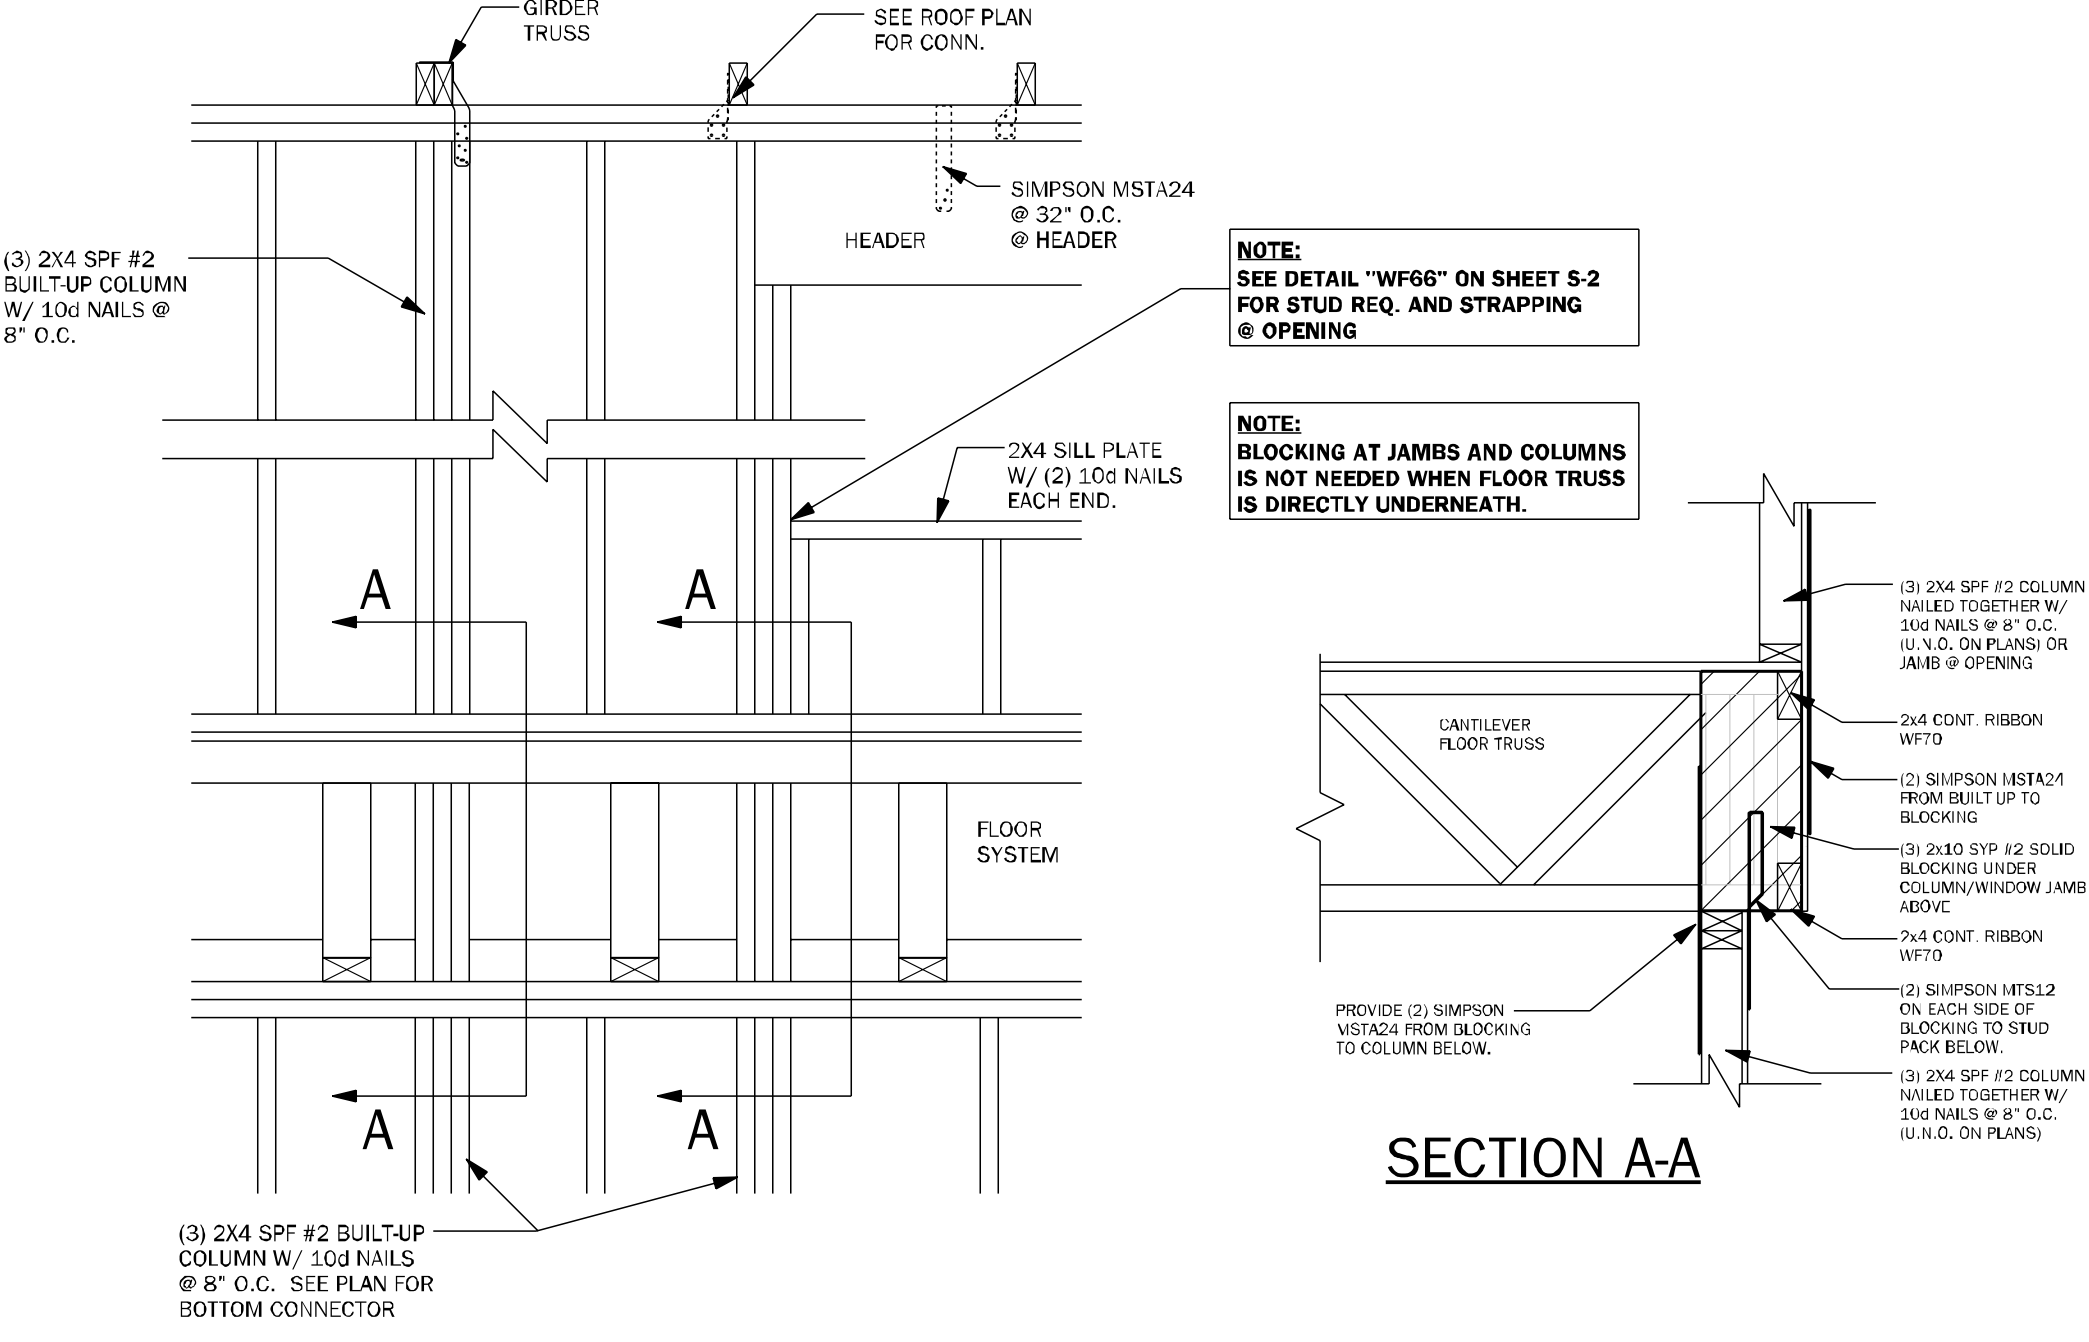

**WF67** WALL FRAMING 3/4" = 1'-0"

COUNTY SEAL

Thursday, February 13, 2025

To the best of the Engineer's knowledge, information and belief, the structural plans and specifications contain within these drawings comply with the 2023 Florida Building Code- Residential 8th Edition. Engineer's signature and seal is only for the structural engineering portions of the drawing pages bearing engineer's signature and seal.

CA No. 9161 AA26003115



**TOTAL SOLUTIONS GROUP**  
258 Southhall Lane, Suite 200  
Maitland, Florida, 32751  
(407) 880 2333

**100% Employee Owned**  
myTS&Ghome.com



FLORIDA CONTRACTORS LICENSE NO. CRC1330146  
**100 WEST GARDEN STREET**  
**PENSACOLA FL 32502**

**DIVISION LOCATION:**

**GAINESVILLE**

Job Information:

**INVENTORY**

LOT: 13

BLK:

SEC:

SUB: PRESERVE AT LAUREL LAKE  
149 SW BELLFLOWER DR.  
LAKE CITY

Model Name / Number:

**2169**

Plan Issue Date:

Thursday, February 13, 2025

KA PROJECT NUMBER:

**25-01340**


Sheet:

**S-2.1**


Of:

**TYPICAL FRAMING  
DETAILS**




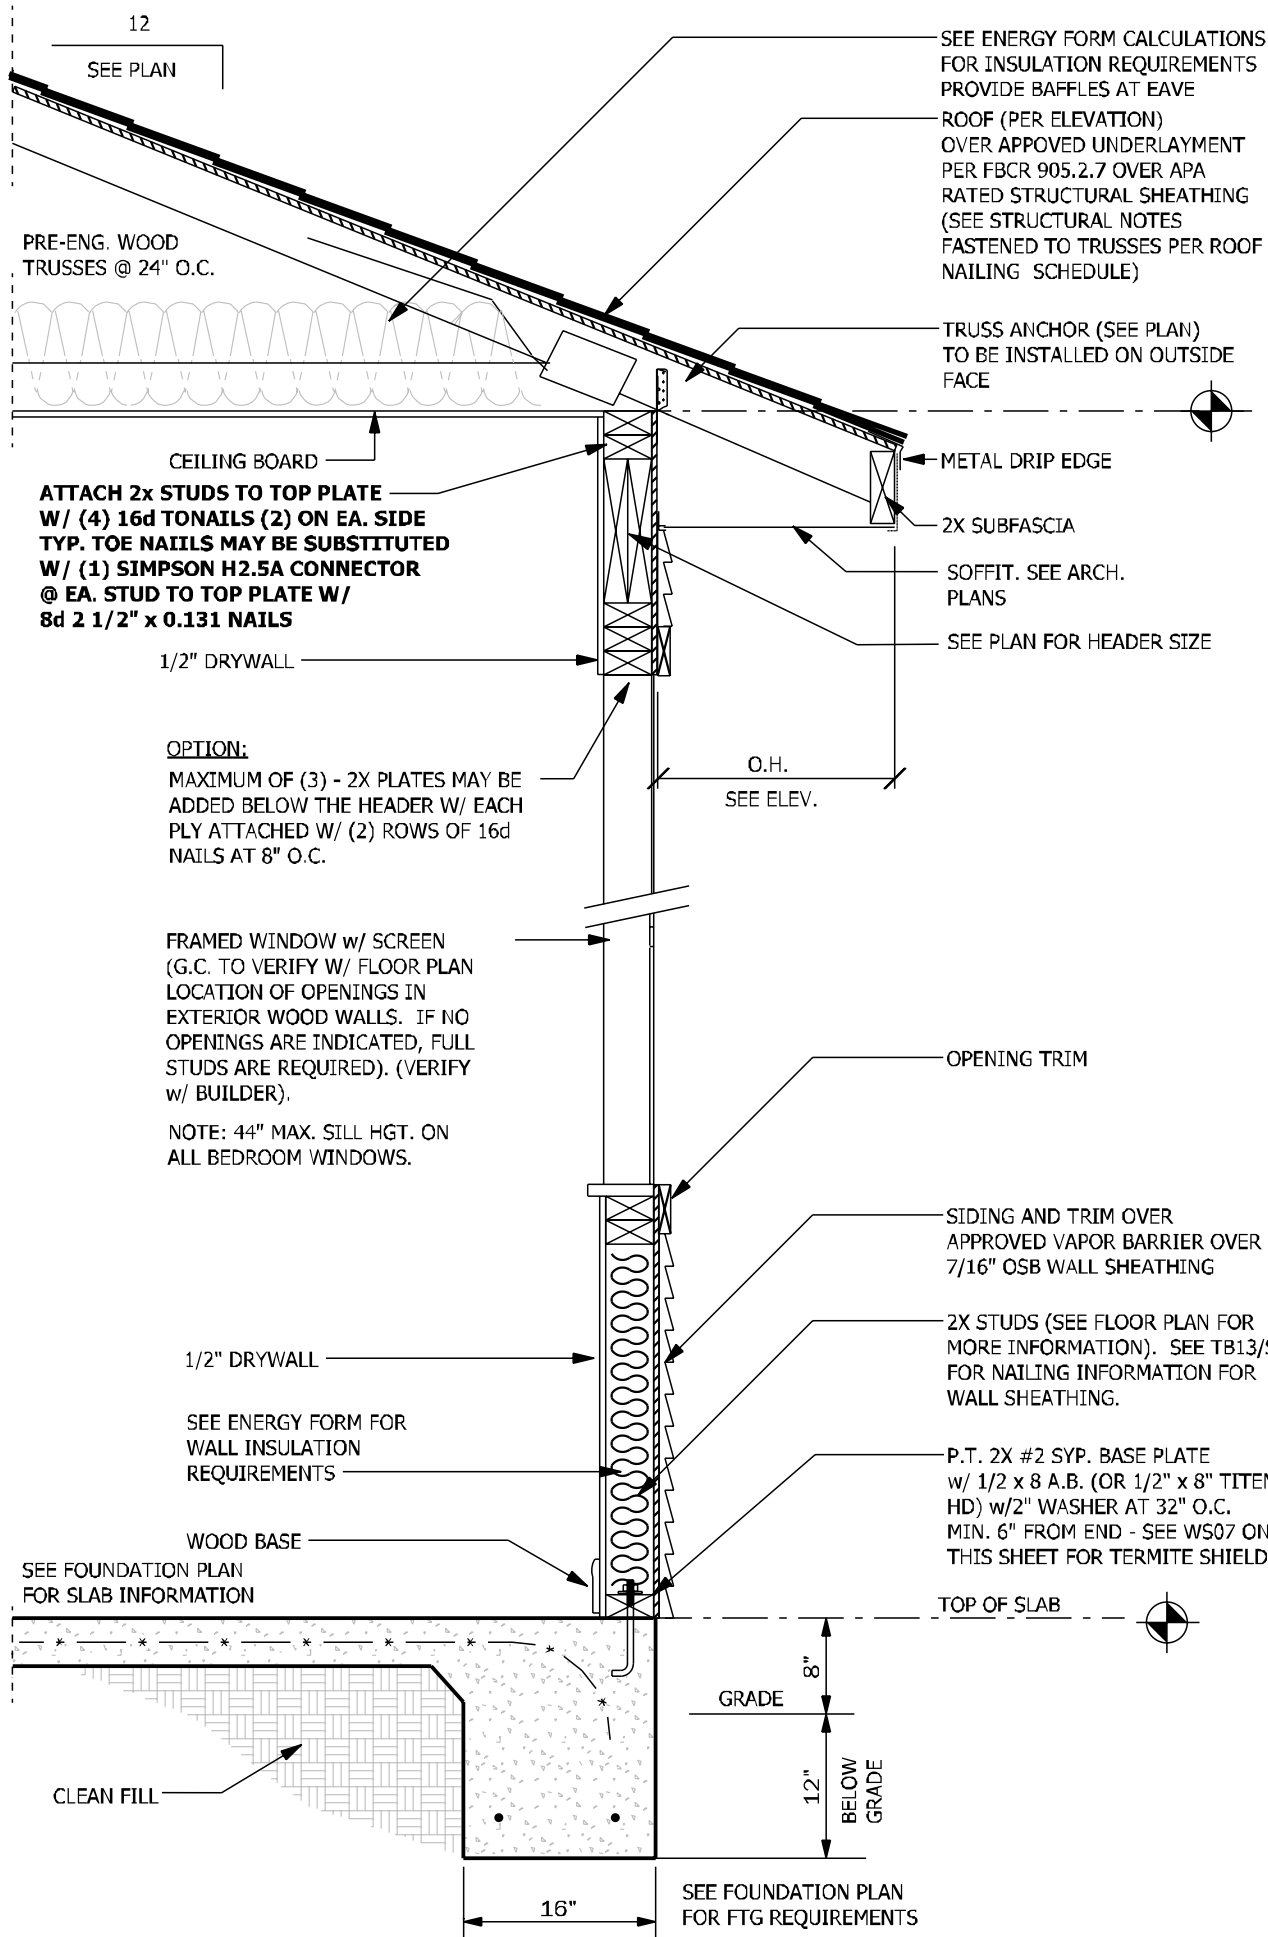


**WS02** TYPICAL WALL SECTION EXTERIOR FRAME 3/4" = 1'-0"

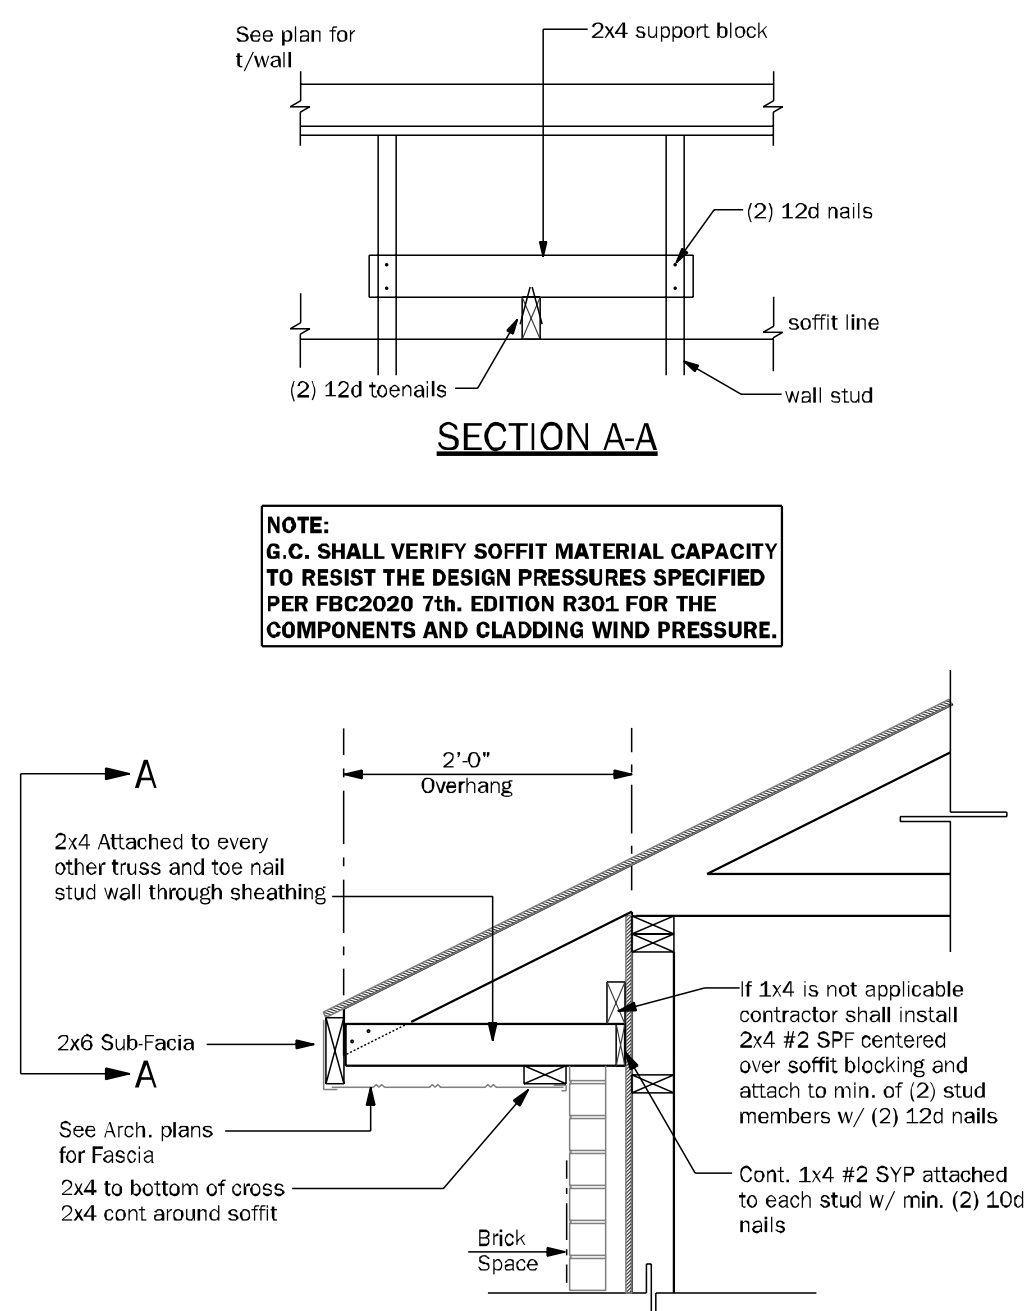


**SE** TYPICAL SOFFIT AND EAVE DETAIL 3/4" = 1'-0"

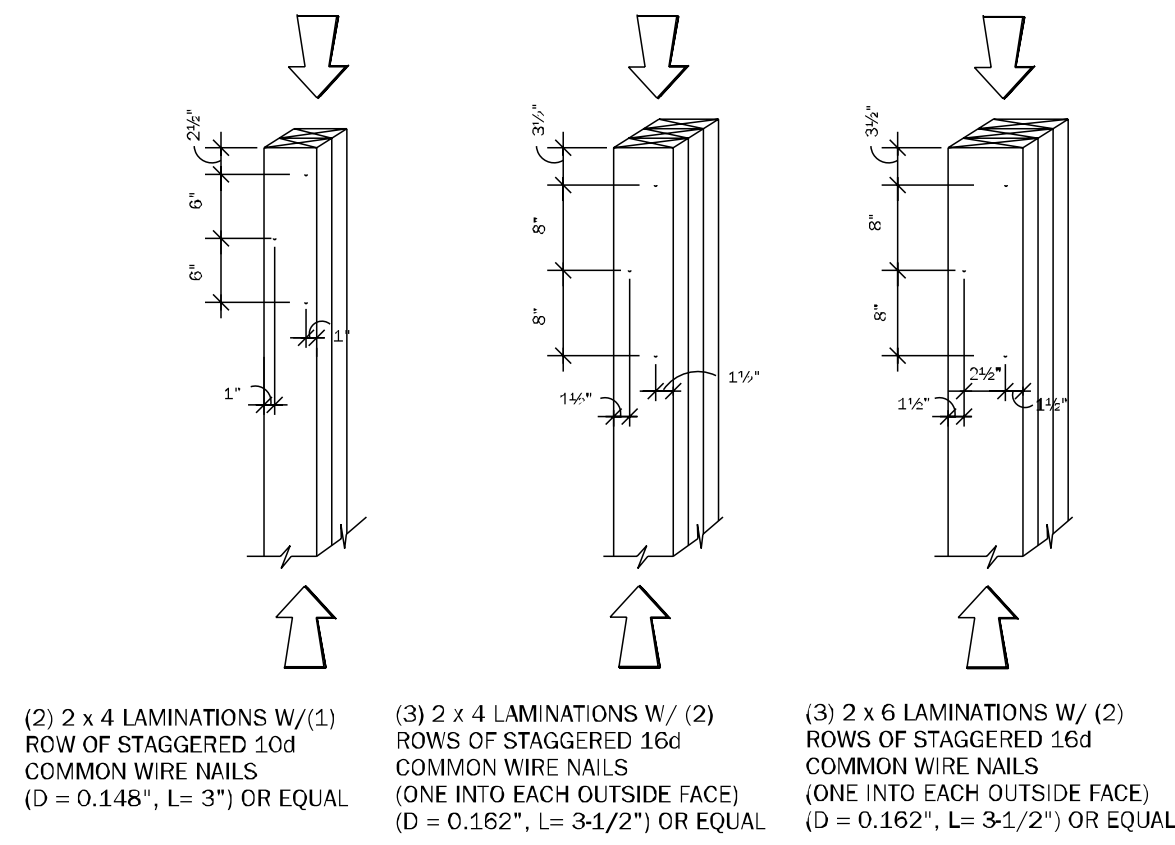


**WF37** TYPICAL COLUMNS DETAILS N.T.S.

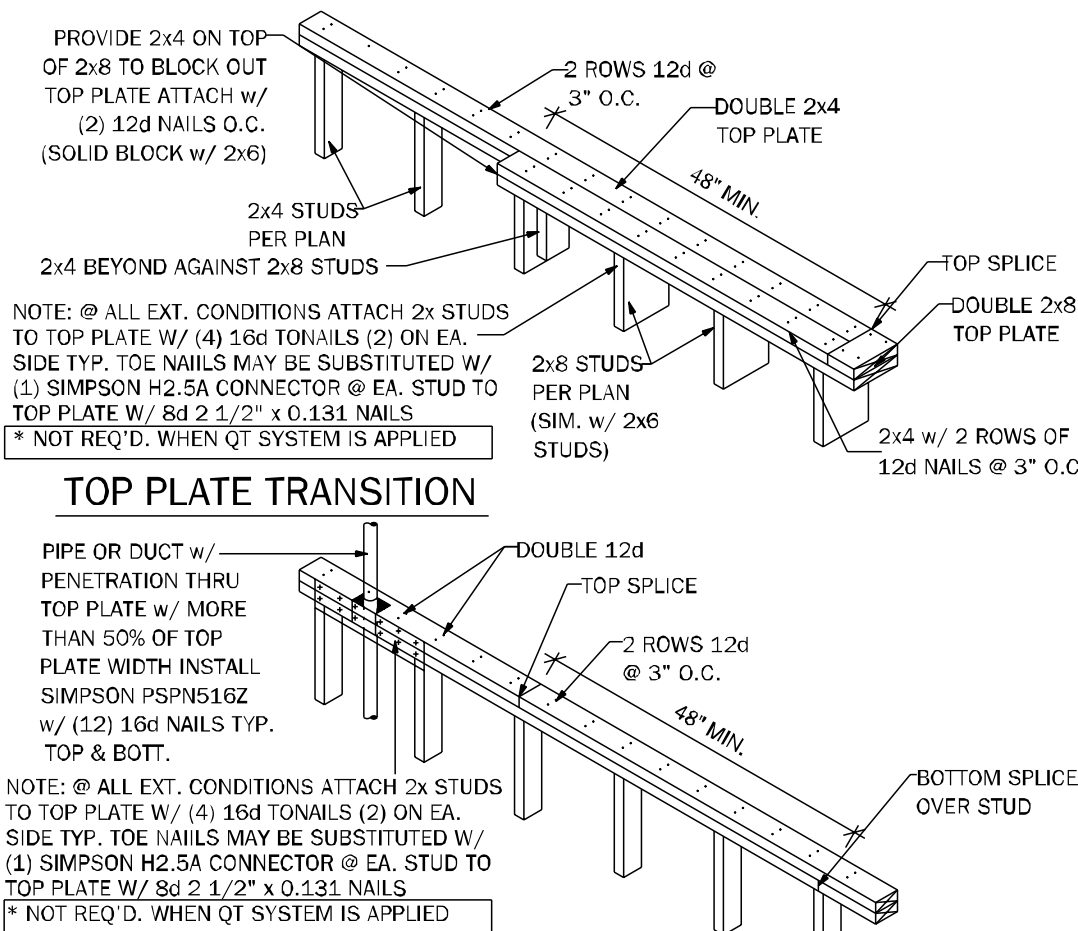


**WF17** TOP PLATE SPLICE DETAIL 3/4" = 1'-0"

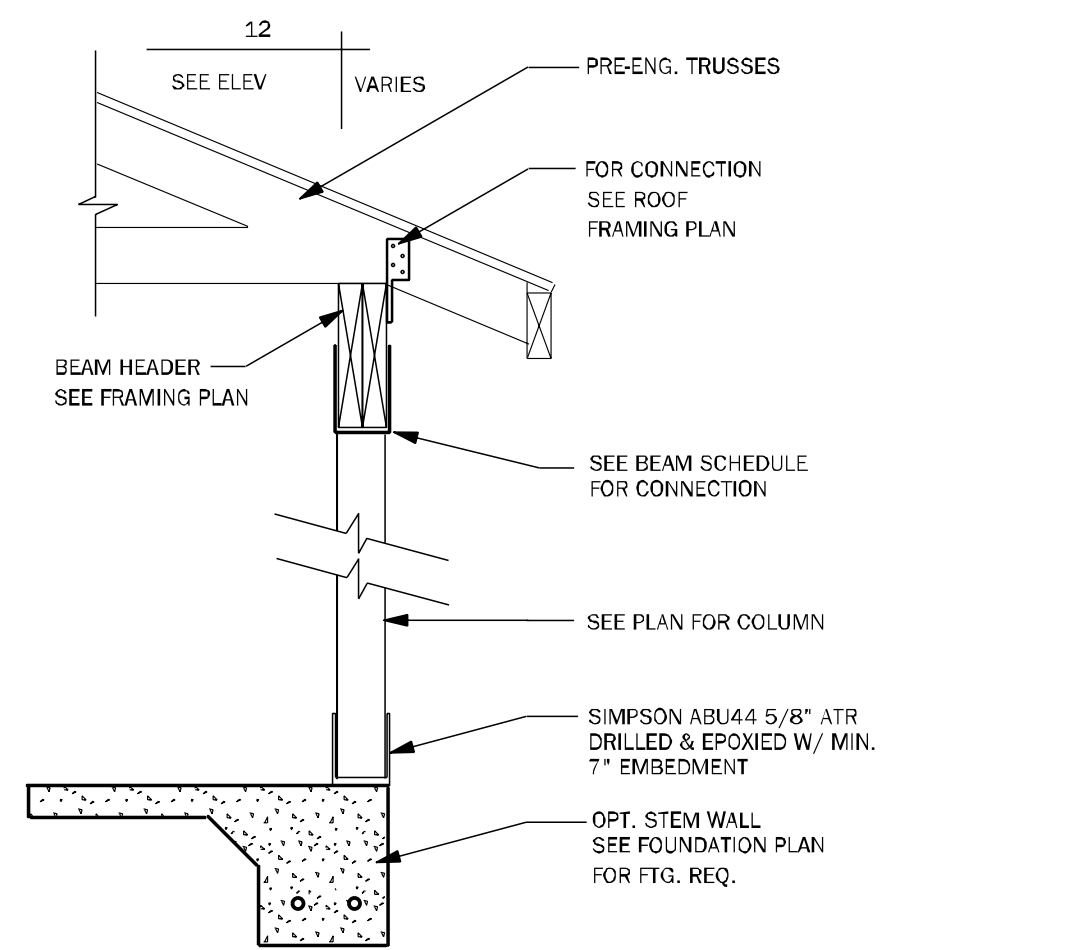


**CD24** POST & BEAM DETAIL 1/2" = 1'-0"

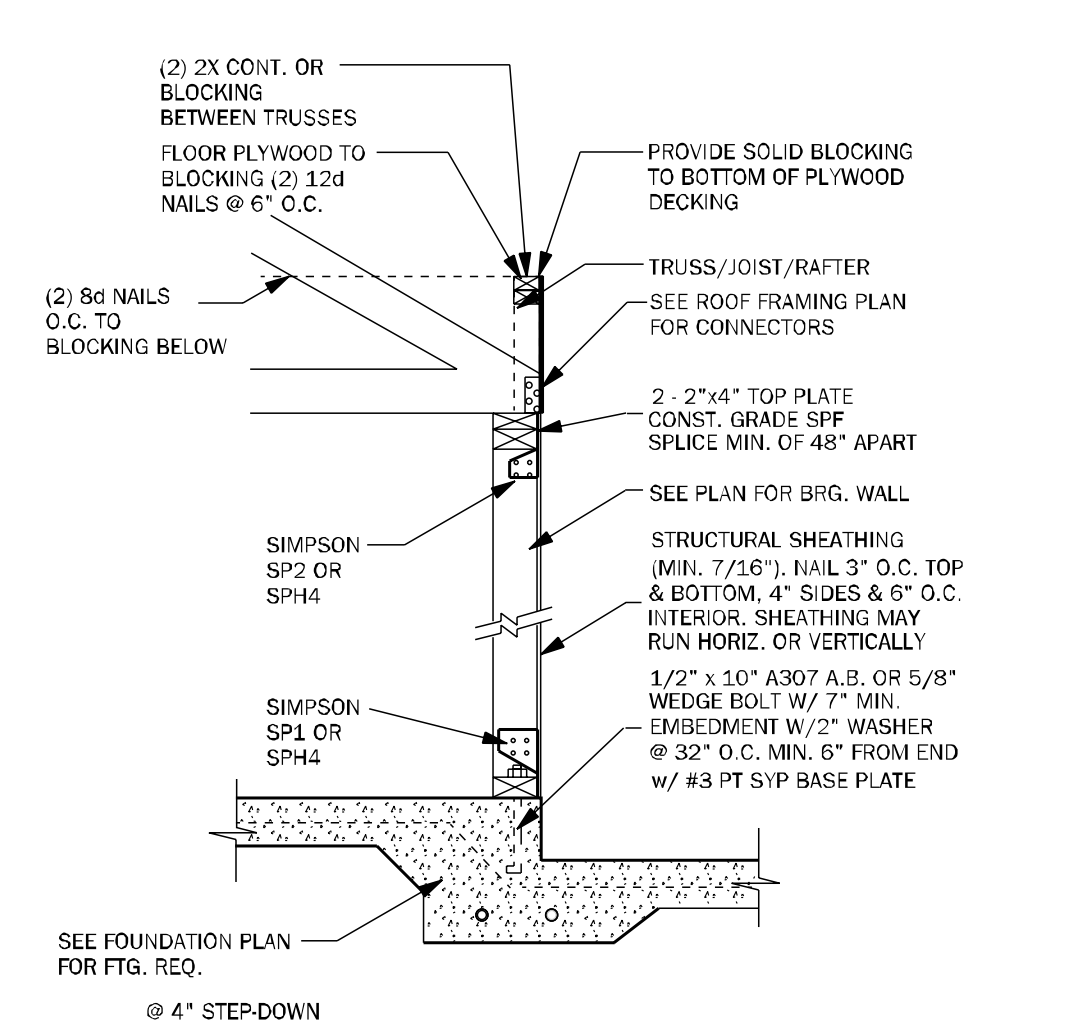


**SW01** INTERIOR BEARING SHEARWALL w/UPLIFT N.T.S.

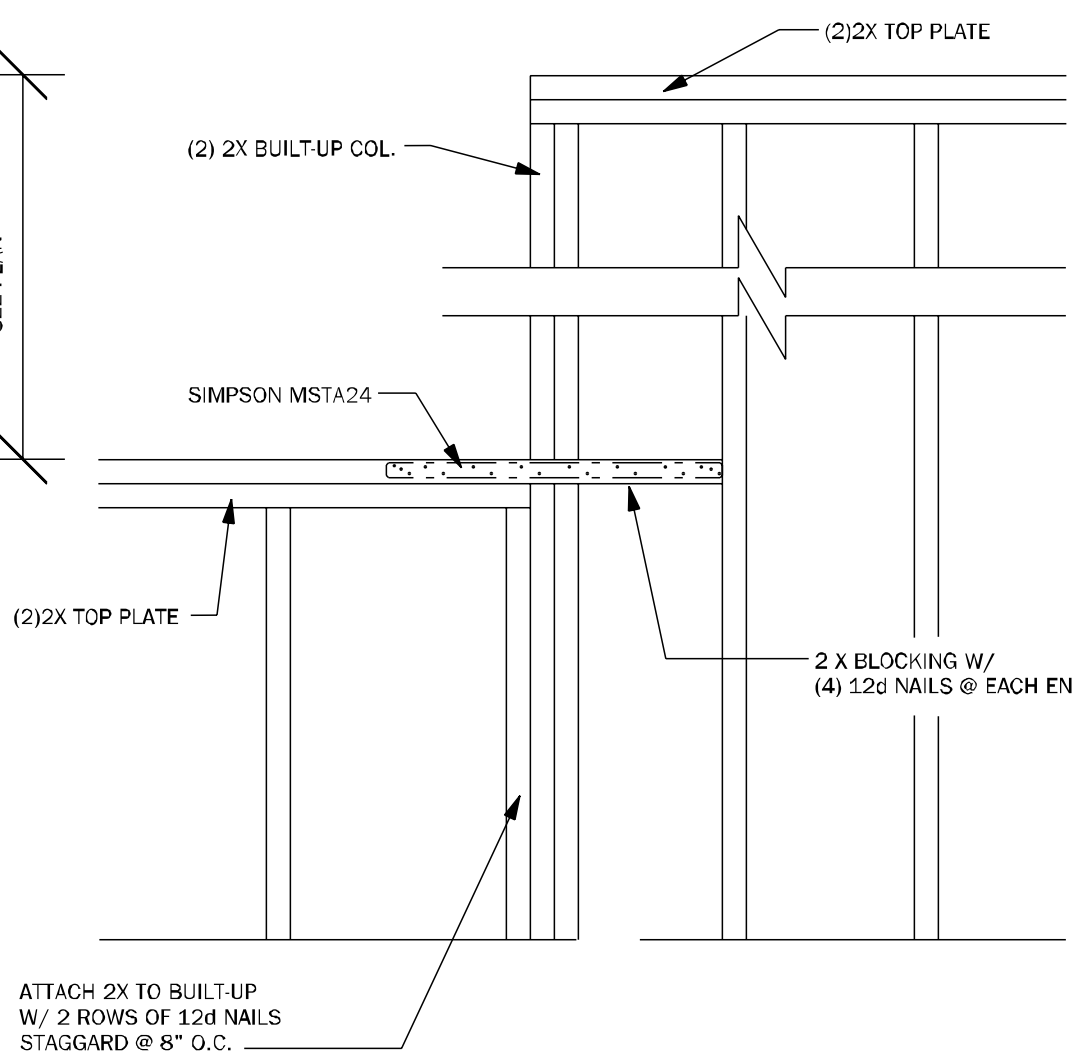


**WC07** STEP UP @ CORNER & RAISED BEAM 1/2" = 1'-0"

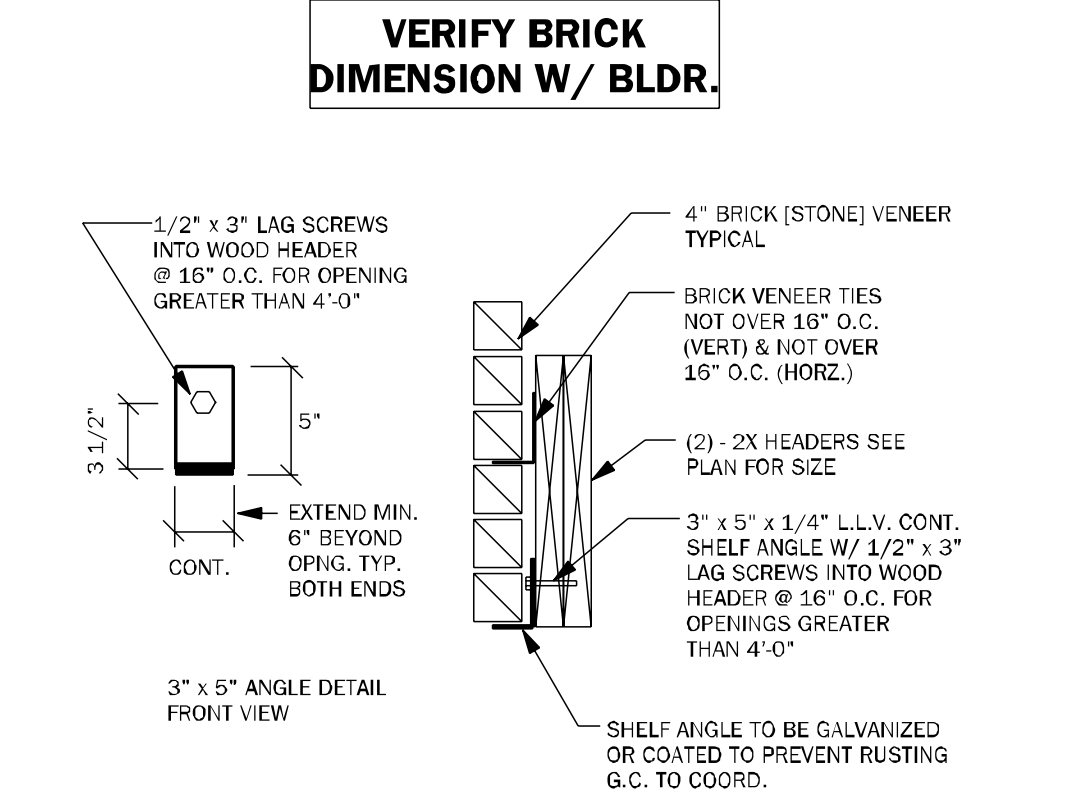


**BD07** BRICK SHELF DETAIL N.T.S.

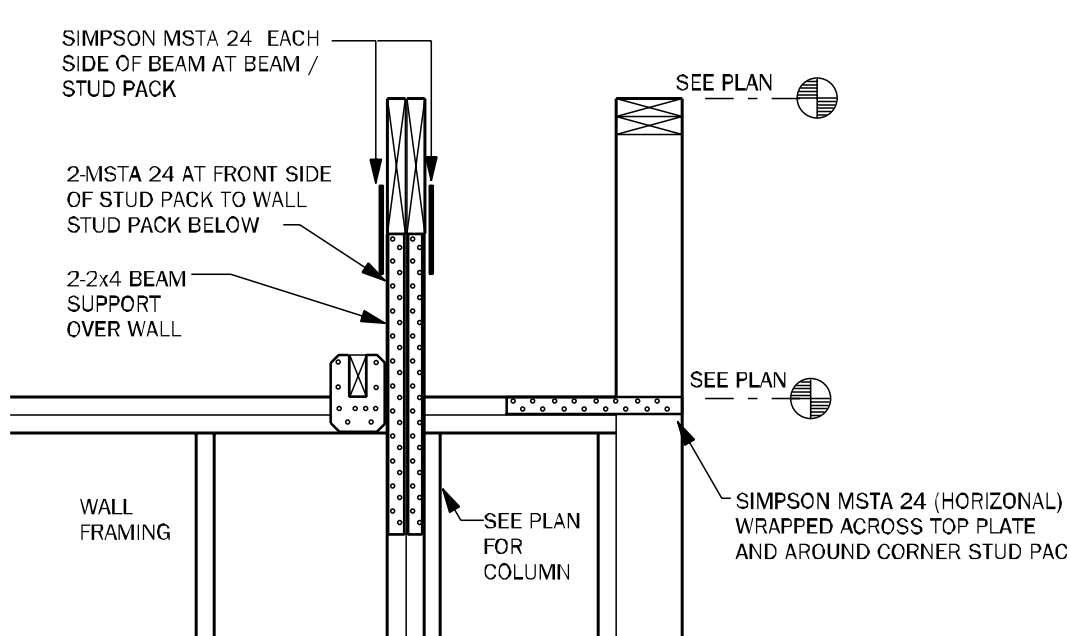

**WC08** STEP UP @ CORNER & RAISED BEAM N.T.S.

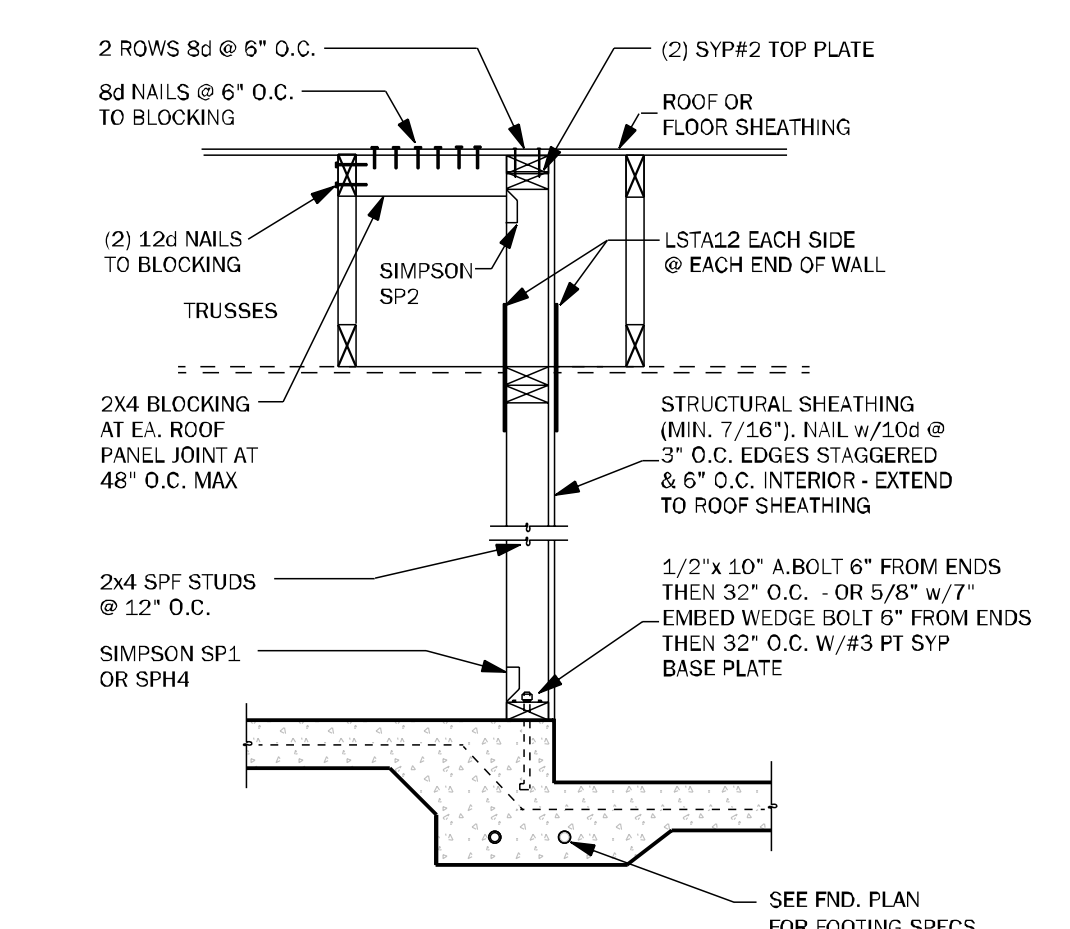

**SW04** INTERIOR SHEARWALL @ TRUSSES 3/4" = 1'-0"

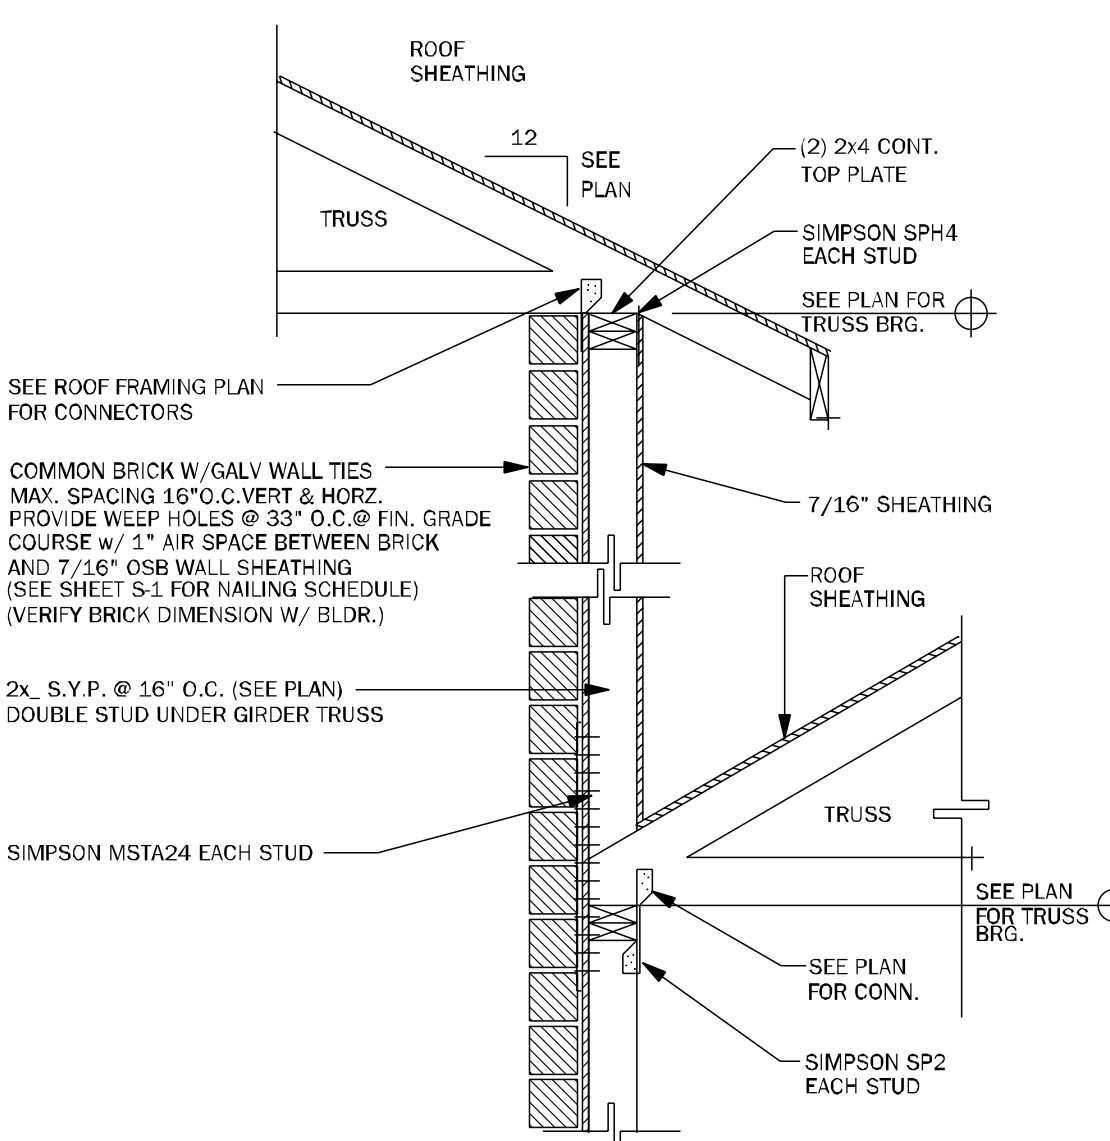

**WF63** SECTION AT DOUBLE BEARING N.T.S.

COUNTY SEAL

Thursday, February 13, 2025

To the best of the Engineer's knowledge, information and belief, the structural plans and specifications contain within these drawings comply with the 2023 Florida Building Code - Residential 8th Edition. Engineer's signature and seal is only for the structural engineering portions of the drawing pages bearing engineer's signature and seal.  
CA No. 9161 AA26003115



**TOTAL SOLUTIONS GROUP**  
258 Southhall Lane, Suite 200  
Maitland, Florida, 32751  
(407) 880 2333

**100% Employee Owned**  
myTSGroup.com



FLORIDA CONTRACTORS LICENSE NO. CRC1330148  
**100 WEST GARDEN STREET**  
**PENSACOLA FL 32502**

**DIVISION LOCATION:**  
**GAINESVILLE**

**Job Information:**

**INVENTORY**  
LOT: 13  
BLK:  
SEC:  
SUB: PRESERVE AT LAUREL LAKE  
149 SW BELFLOWER DR.  
LAKE CITY

Model Name / Number:

**2169**

Plan Issue Date:

Thursday, February 13, 2025


KA PROJECT NUMBER:

**25-01340**


Sheet: **S-3** Of:

TYPICAL WALL DETAILS



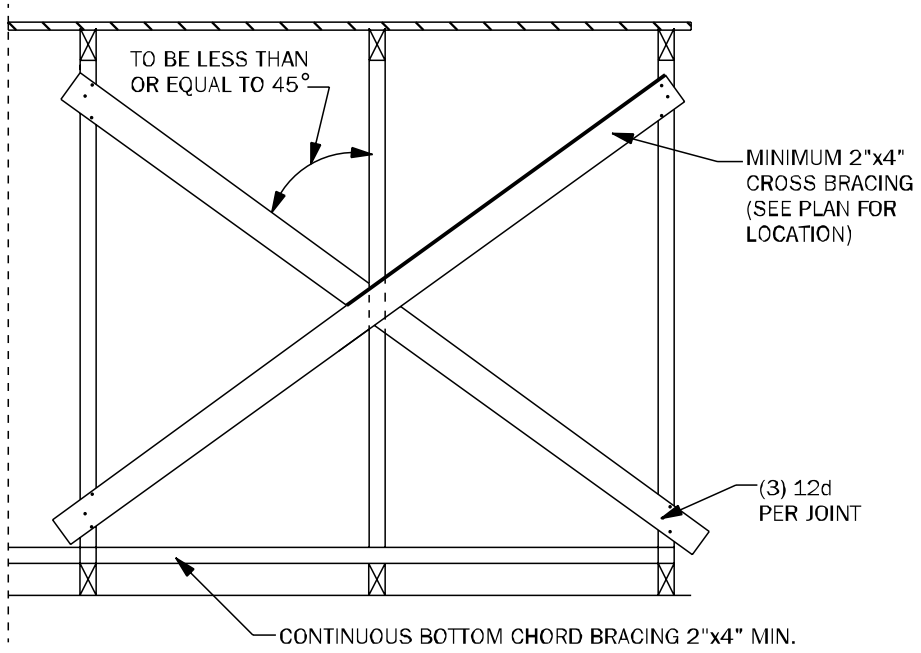


**TB01** TYPICAL CROSS BRACING DETAIL N.T.S.

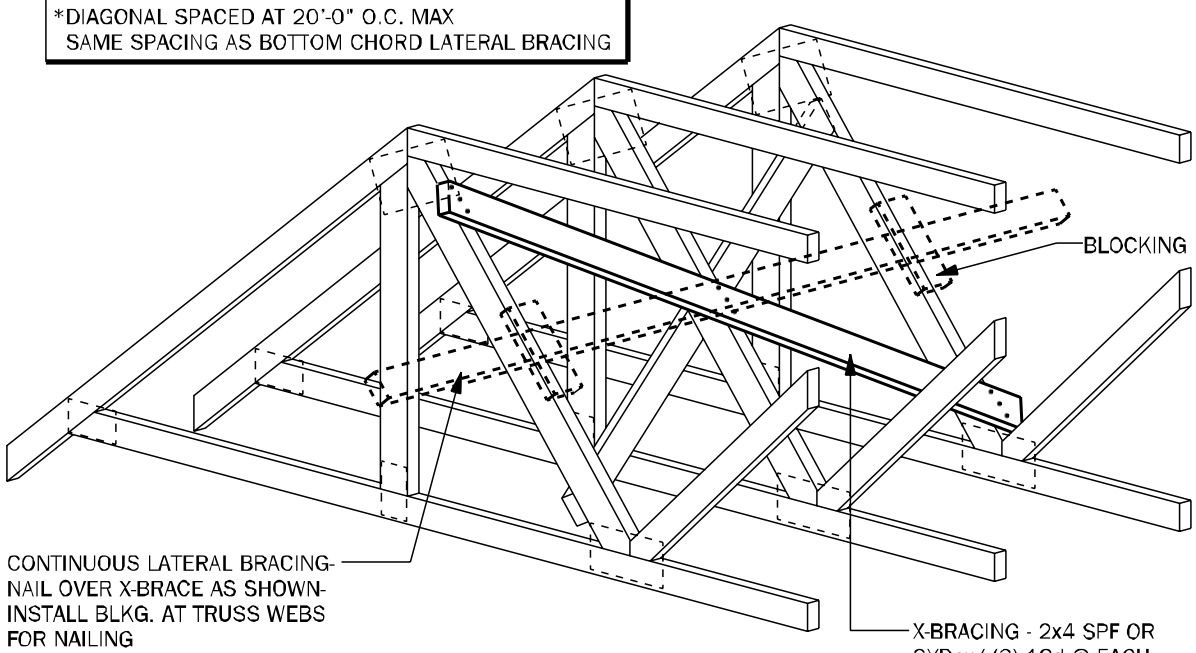


**TB02** TYPICAL CROSS BRACING DETAIL N.T.S.

THE HEIGHT OF THE CHIMNEY SHOULD EXTEND 2' ABOVE THE POINT WHERE THE CHIMNEY IS 10' FROM THE NEAREST BUILDING SURFACE.

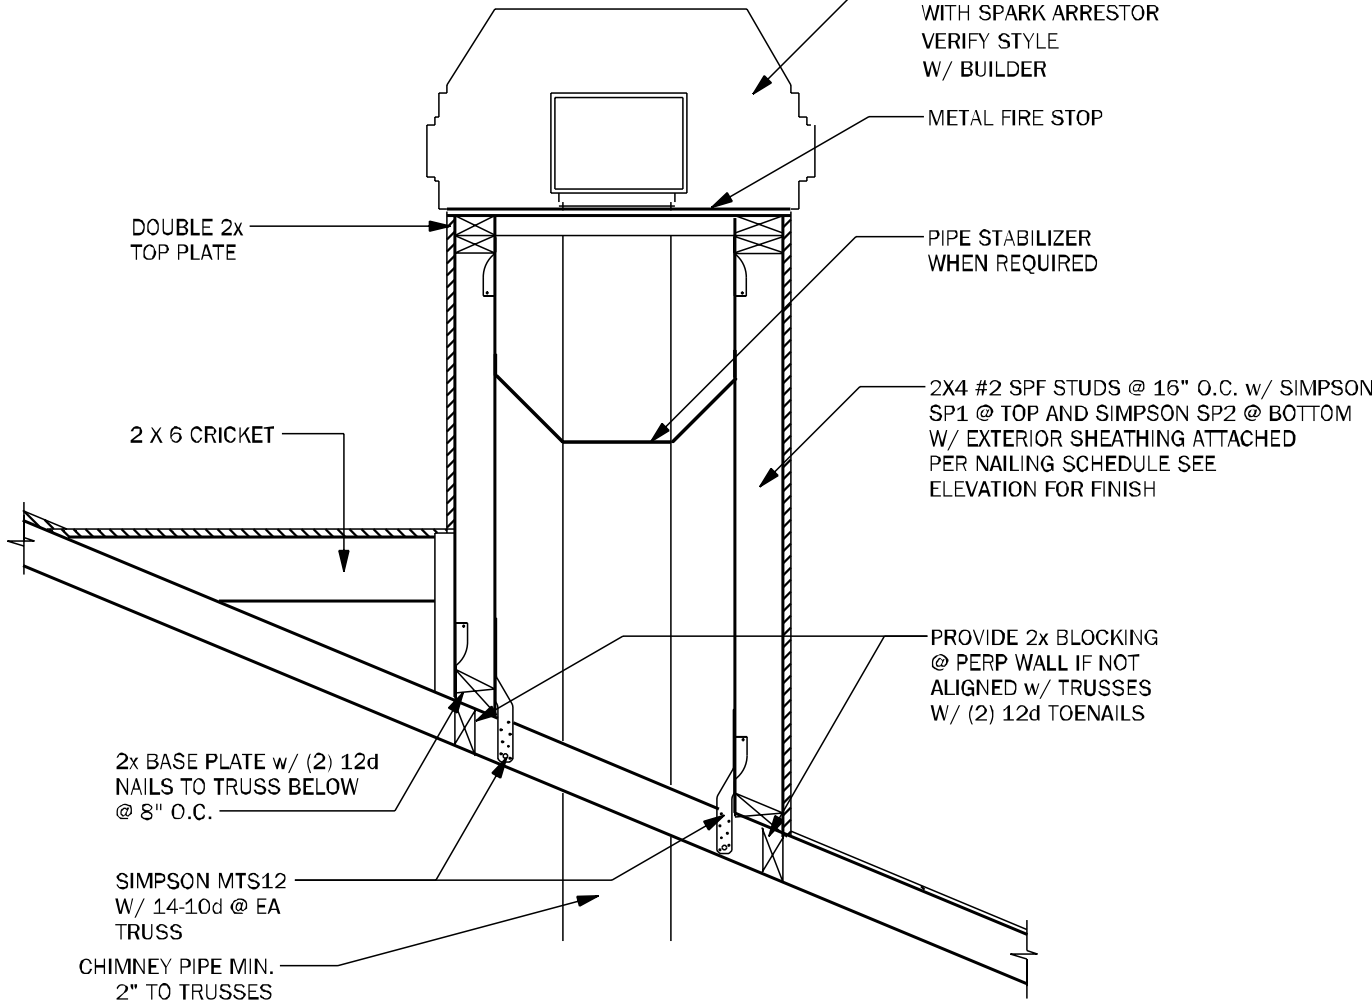


**CH01** TYPICAL CHIMNEY FRAME DETAIL 3/4" = 1'-0"


RAFTER SIZE	
0'-8" SPAN -	2"x6" W/4-12d EACH END
8'-12" SPAN -	2"x8" W/4-12d EACH END
12'-15" SPAN -	2"x10" W/ SIMPSON A 34 @ EA. END
15'-18" SPAN -	2"x12" W/ SIMPSON A 34 @ EA. END

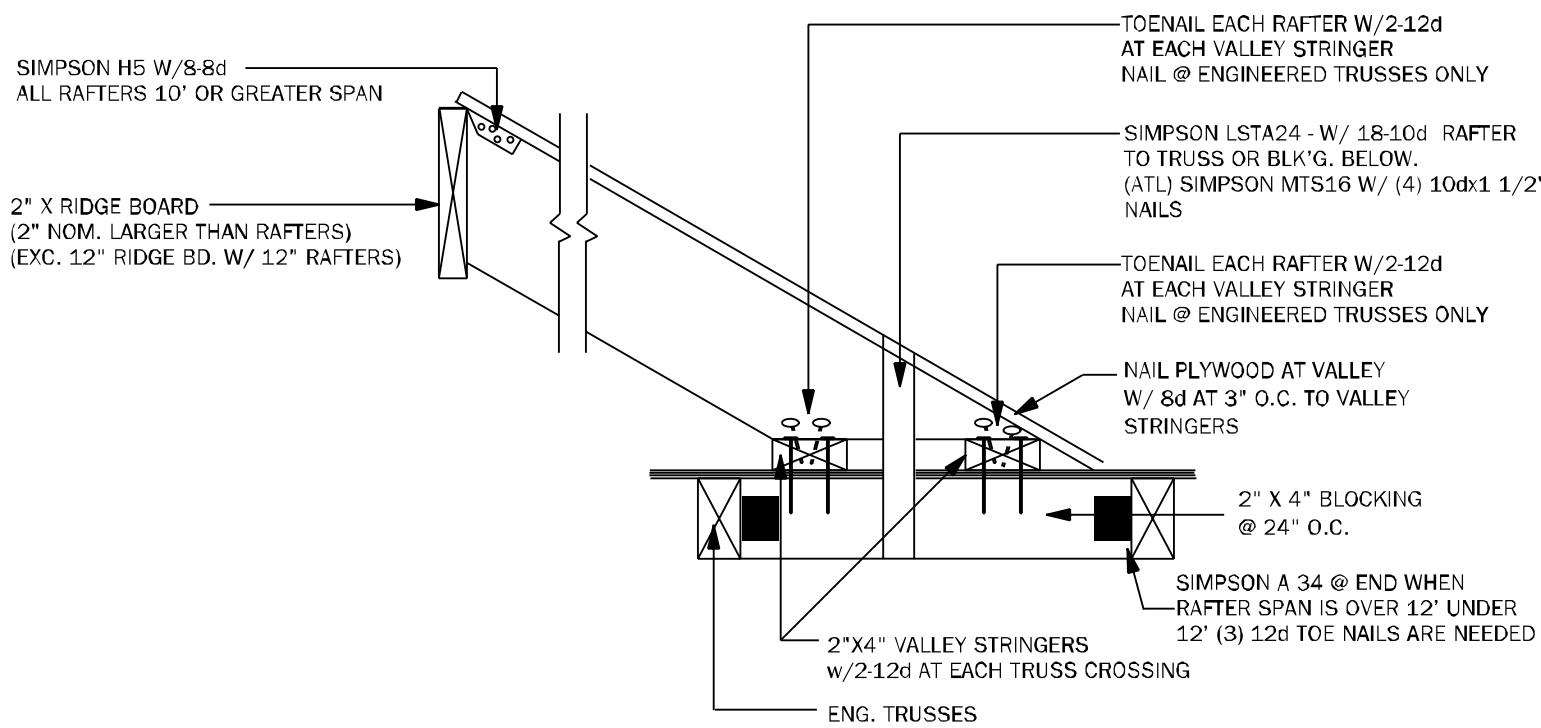


**TB17** CONV. FRAMING & VALLEY FRAMING N.T.S.

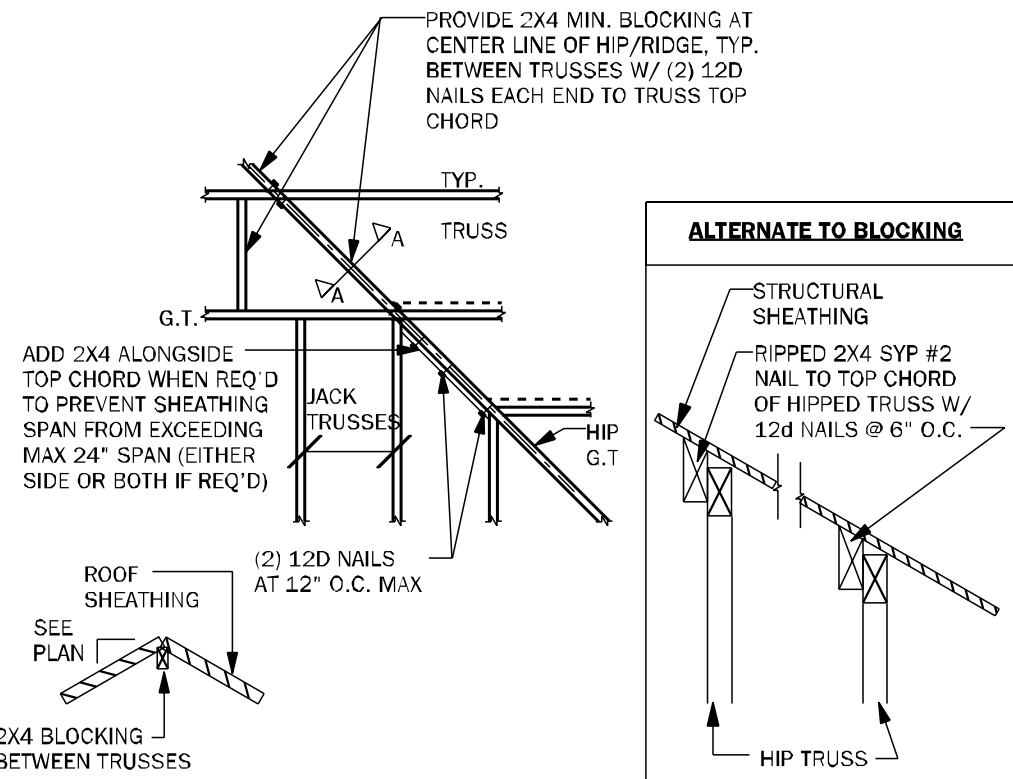


**TB03** HIP / RIDGE BLOCKING DETAIL N.T.S.

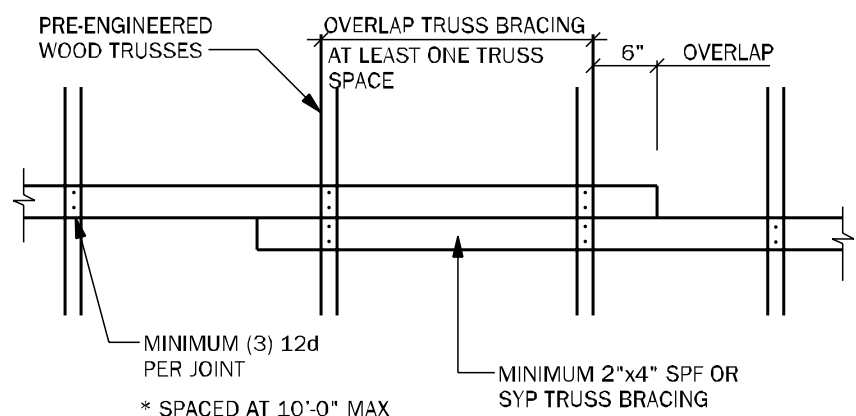

**TB04** TRUSS BRACING OVERLAP DETAIL (TYP) N.T.S.

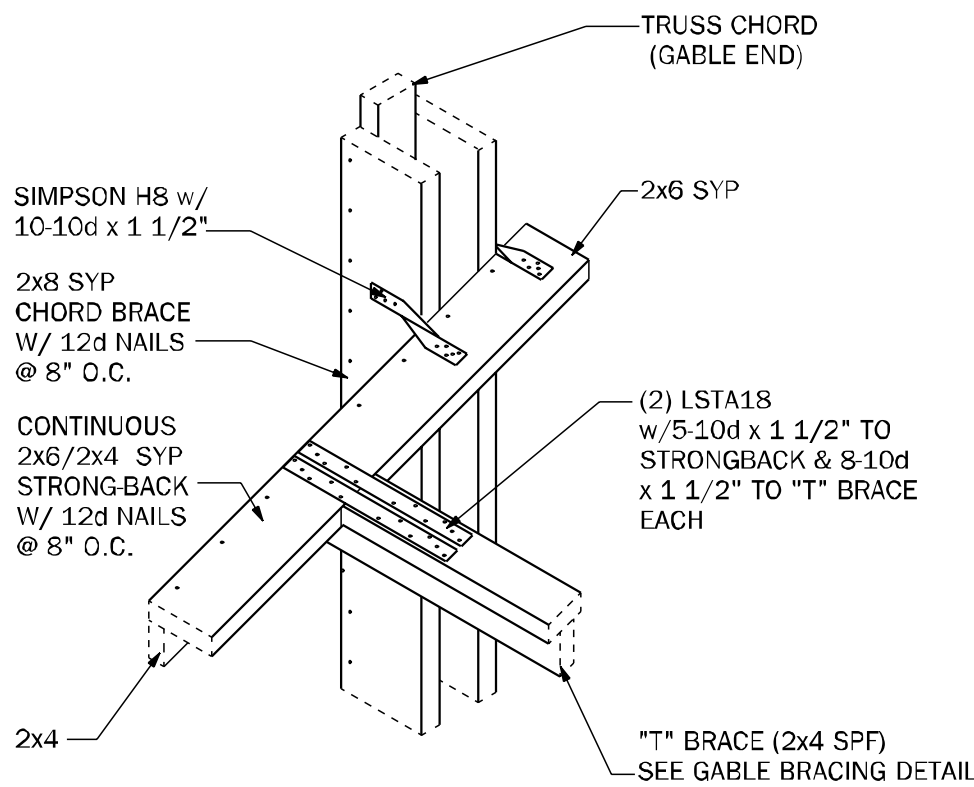





**GE04** "T" BRACE CONNECTION @ GABLE END W/ VOLUME CEILING 3/4" = 1'-0"

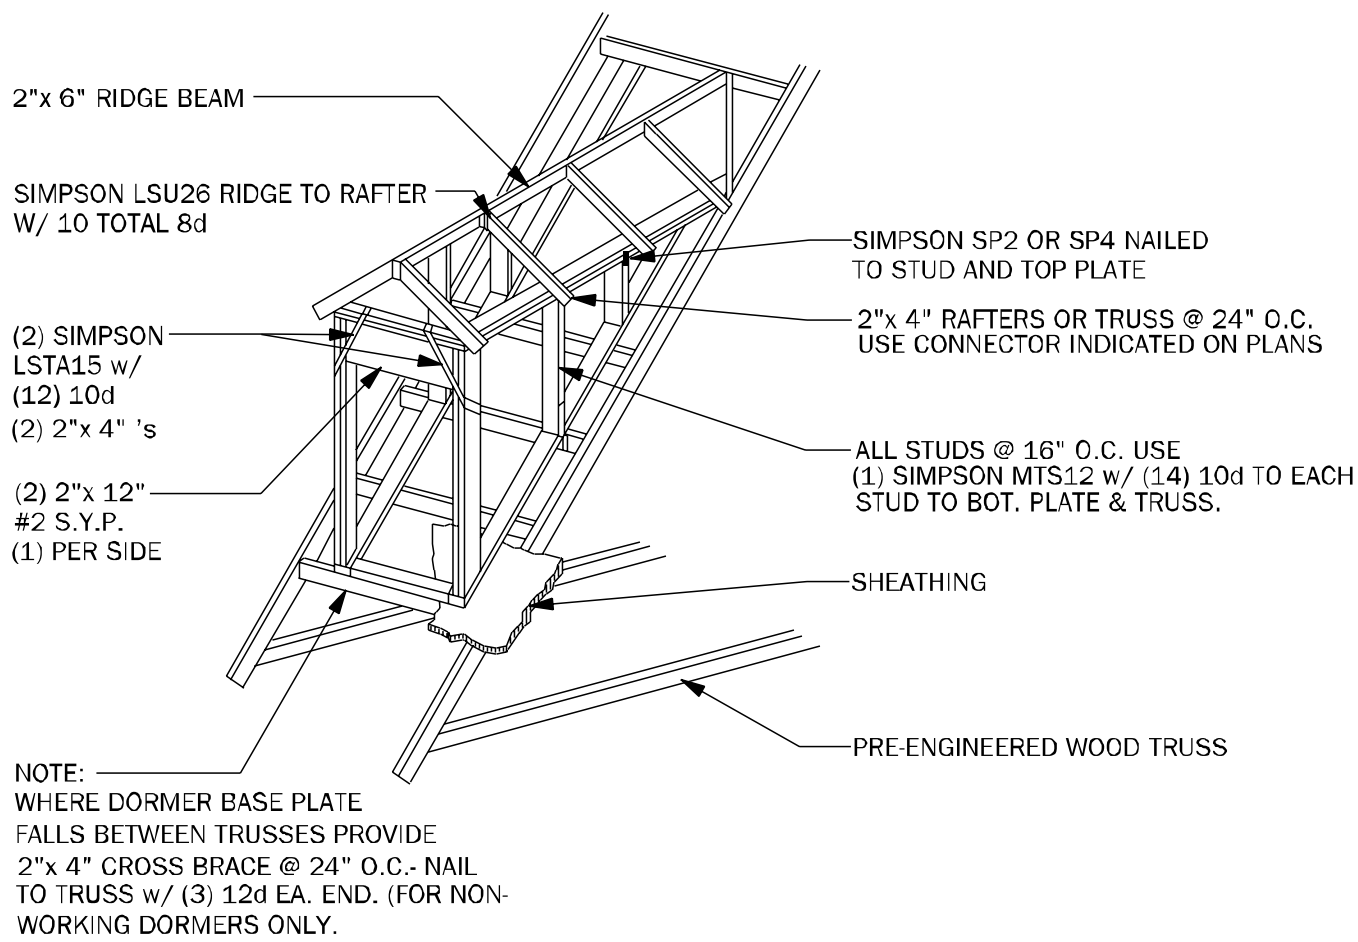

**WF05** DORMER FRAMING DETAIL N.T.S.

#### TRUSS NOTES:

- WOOD TRUSS ERECTOR SHALL PROVIDE BRACING ACCORDING TO ANSI/TPI-2014 (TRUSS PLATE INSTITUTE) NOTE THAT THE COMBINED WIND AREA IS GREATER BEFORE THE ROOF SHEATHING IS APPLIED, AND BRACING SHALL THEREFORE BE INSTALLED AS THE TRUSSES ARE ERECTED. INADEQUATE BRACING IS THE MOST COMMON CAUSE OF ACCIDENT IN WOOD TRUSS CONSTRUCTION. FULL BUNDLES OF SHEATHING SHALL NOT BE PLACED ON TRUSSES. THIS CONSTRUCTION LOAD SHOULD BE LIMITED TO 8 SHEETS OF SHEATHING ON ANY PAIR OF TRUSSES & SHALL BE LOCATED ADJACENT TO THE SUPPORTS. NO EXCESS CONCENTRATION OF ANY CONSTRUCTION MATERIAL (SUCH AS GRAVEL OR SHINGLES) SHALL BE PLACED ON THE TRUSSES IN ANY ONE AREA THEY SHALL BE SPREAD OUT EVENLY OVER A LARGE AREA SO AS TO AVOID OVERLOADING ANY ONE TRUSS.
- ALL BRACING (DB, CB, BB) SHOWN ABOVE SHALL BE IN ADDITION TO CONTINUOUS LATERAL BRACING SPECIFIED BY THE TRUSS MANUFACTURER. ALL LATERAL BRACING SPECIFIED BY TRUSS MANUF. SHALL HAVE ADDITIONAL DIAGONAL BRACES AT 20'-0" O.C. MAXIMUM.
- ALL BRACES SHALL BE 2x4 NOMINAL DIMENSION LUMBER & SHALL BE ATTACHED W/ (3) 12d NAILS AT EACH TRUSS INTERSECTION.
- ADDITIONAL BOTTOM CHORD BRACING SHALL BE INSTALLED AS REQUIRED BY TRUSS DESIGN WHEREVER ADEQUATE STRUCTURAL CEILING ARE NOT ATTACHED DIRECTLY TO THE BOTTOM CHORD OF THE TRUSS.
- PROVIDE TRUSS BLOCKING AT ALL TRUSS BEARING SUPPORTS WHERE TRUSS DEPTH EXCEEDS STANDARD HEEL HEIGHT. SEE TYP. TRUSS BLOCKING DETAILS.

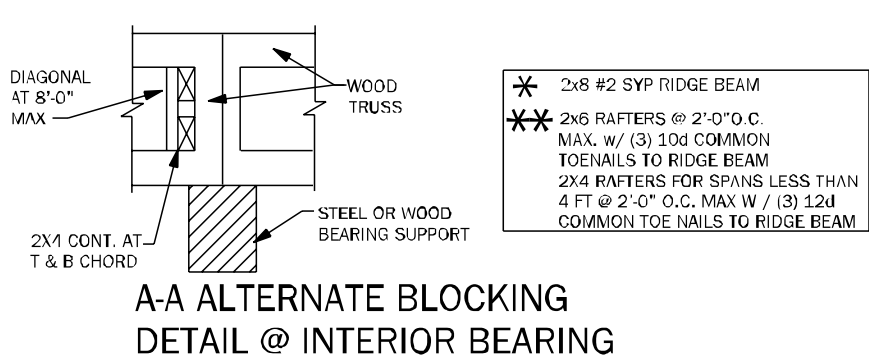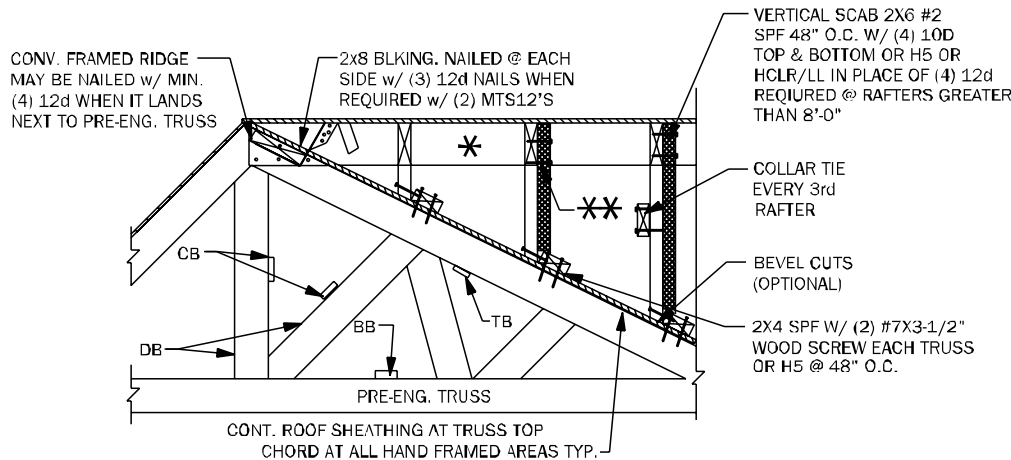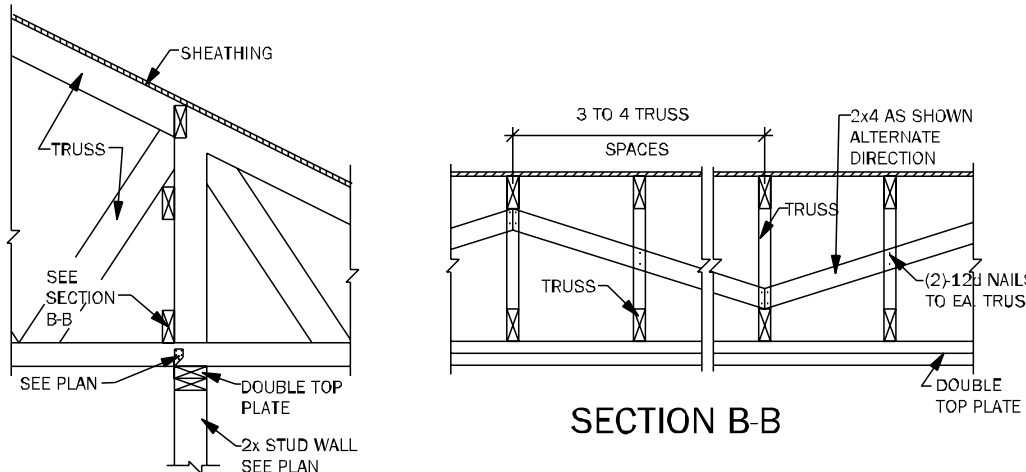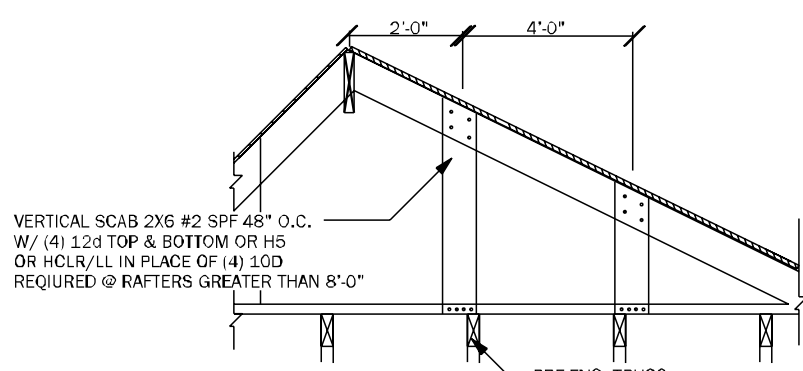

TYP. WOOD TRUSS BLOCKING @ RAISED HEEL DETAIL

A-A ALTERNATE BLOCKING DETAIL @ INTERIOR BEARING

**TB06** BLOCKING AND CONVENTIONAL FRAME DETAILS 3/4" = 1'-0"

COUNTY SEAL

To the best of the Engineer's knowledge, information and belief, the structural plans and specifications contain within these drawings comply with the 2023 Florida Building Code- Residential 8th Edition. Engineer's signature and seal is only for the structural engineering portions of the drawing pages bearing engineer's signature and seal.

CA No. 9161 AA26003115



TOTAL SOLUTIONS GROUP  
258 Southhall Lane, Suite 200  
Maitland, Florida, 32751  
(407) 880 2333

100% Employee Owned  
myTSGhome.com

**DAMS HOMES**  
FLORIDA CONTRACTORS LICENSE NO. CRC1330148  
**100 WEST GARDEN STREET  
PENSACOLA FL 32502**

**DIVISION LOCATION:**  
**GAINESVILLE**

Job Information:

INVENTORY

LOT: 13  
BLK:  
SEC:  
SUB: PRESERVE AT LAUREL LAKE  
149 SW BELFLOWER DR.  
LAKE CITY

Model Name / Number:

**2169**

Plan Issue Date:

Thursday, February 13, 2025

KA PROJECT NUMBER:

**25-01340**

Sheet:


**S-4**

Of:


ROOF FRAMING  
AND BRACING DETAILS

Thursday, February 13, 2025




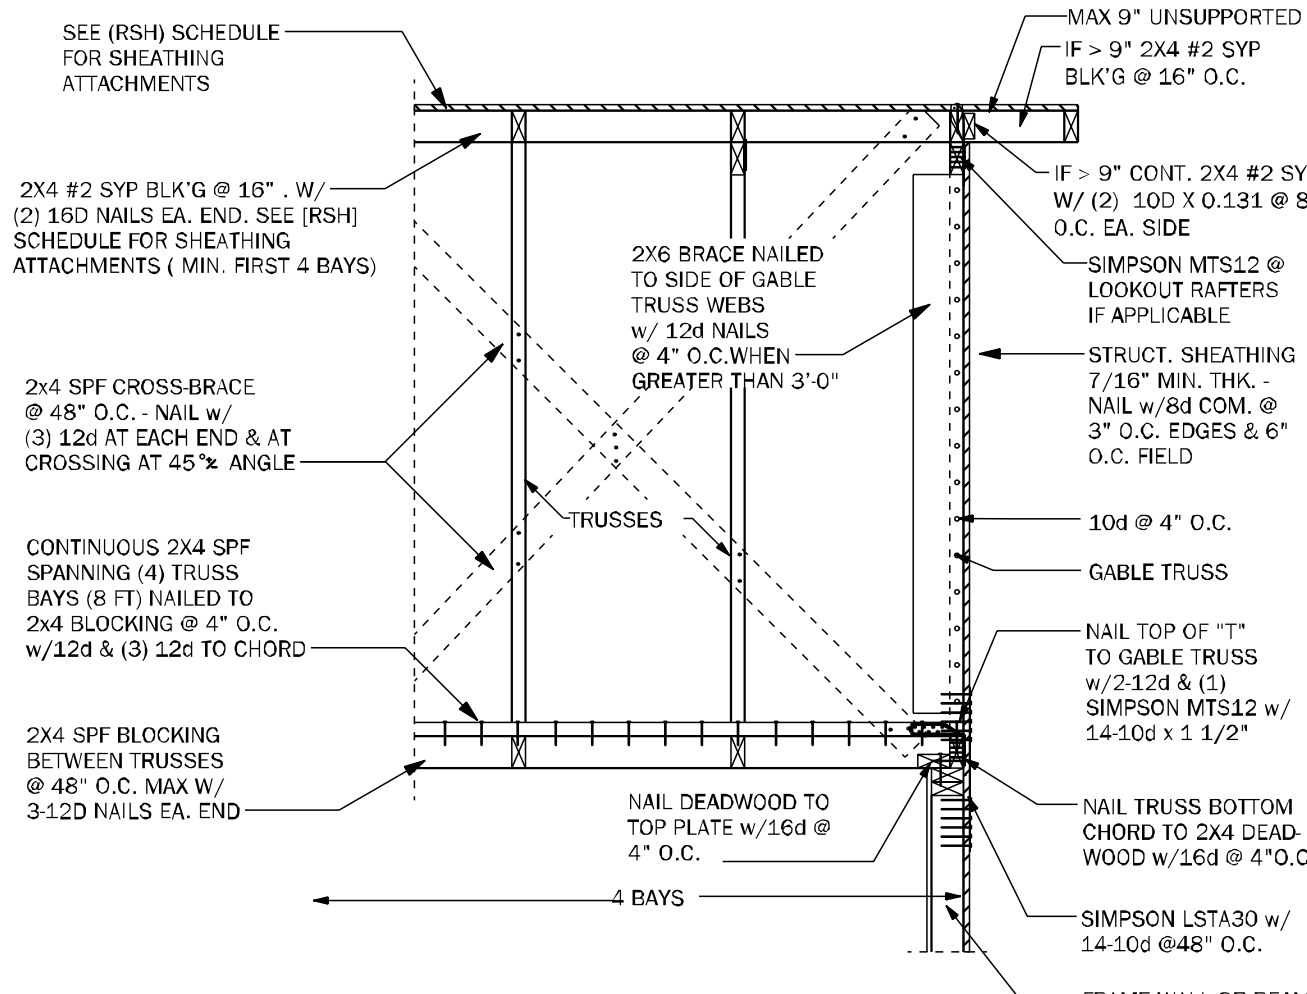


GE05 GABLE END BRACING - FRAME WALL N.T.S.

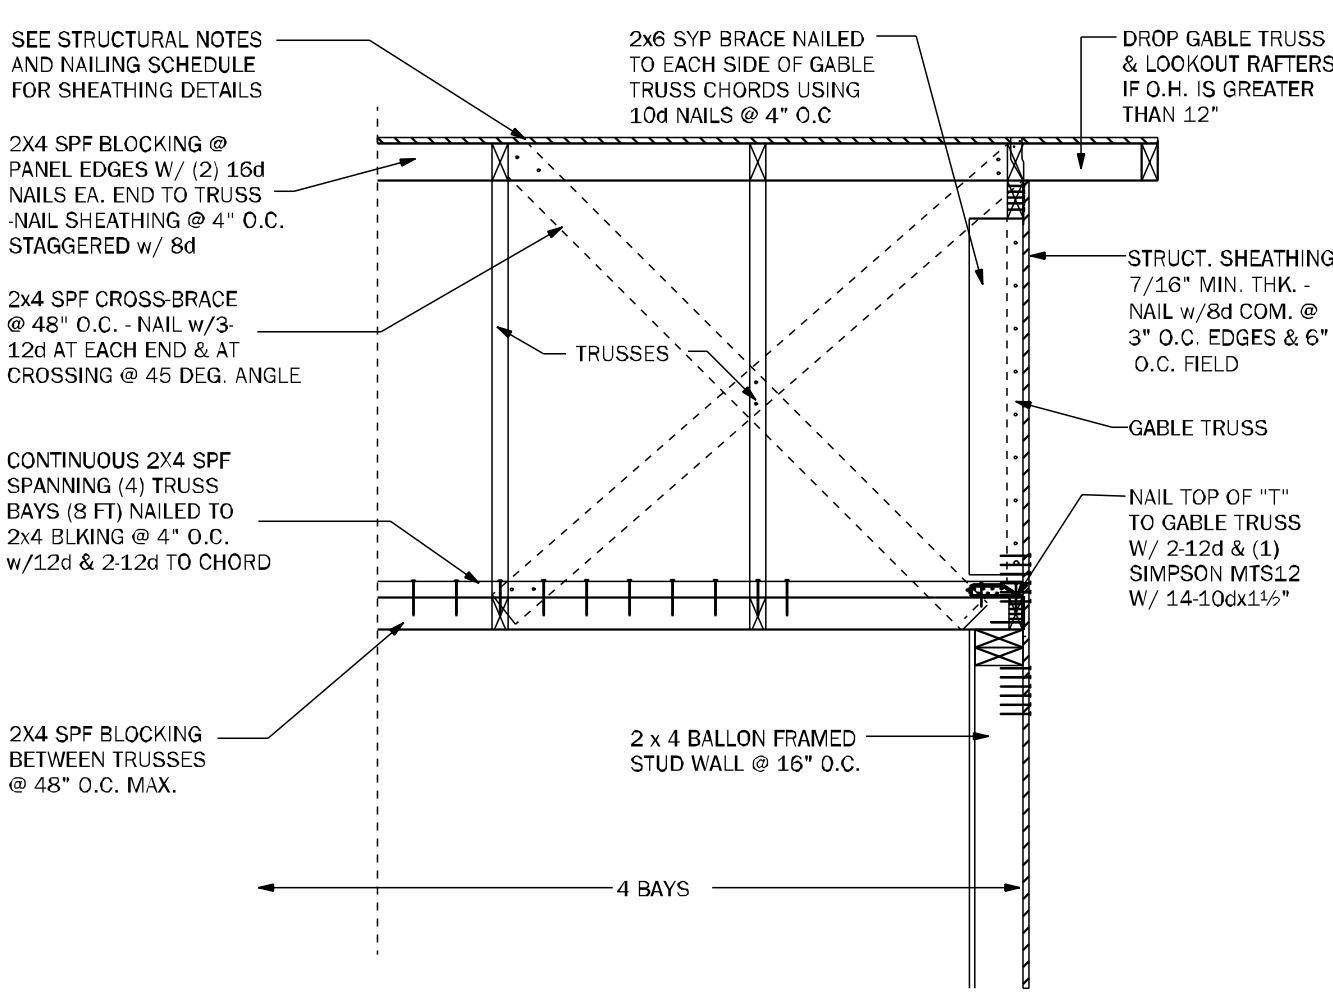


GE22 GABLE END BRACING w/ VOL CEILING 1/2"=1'-0"

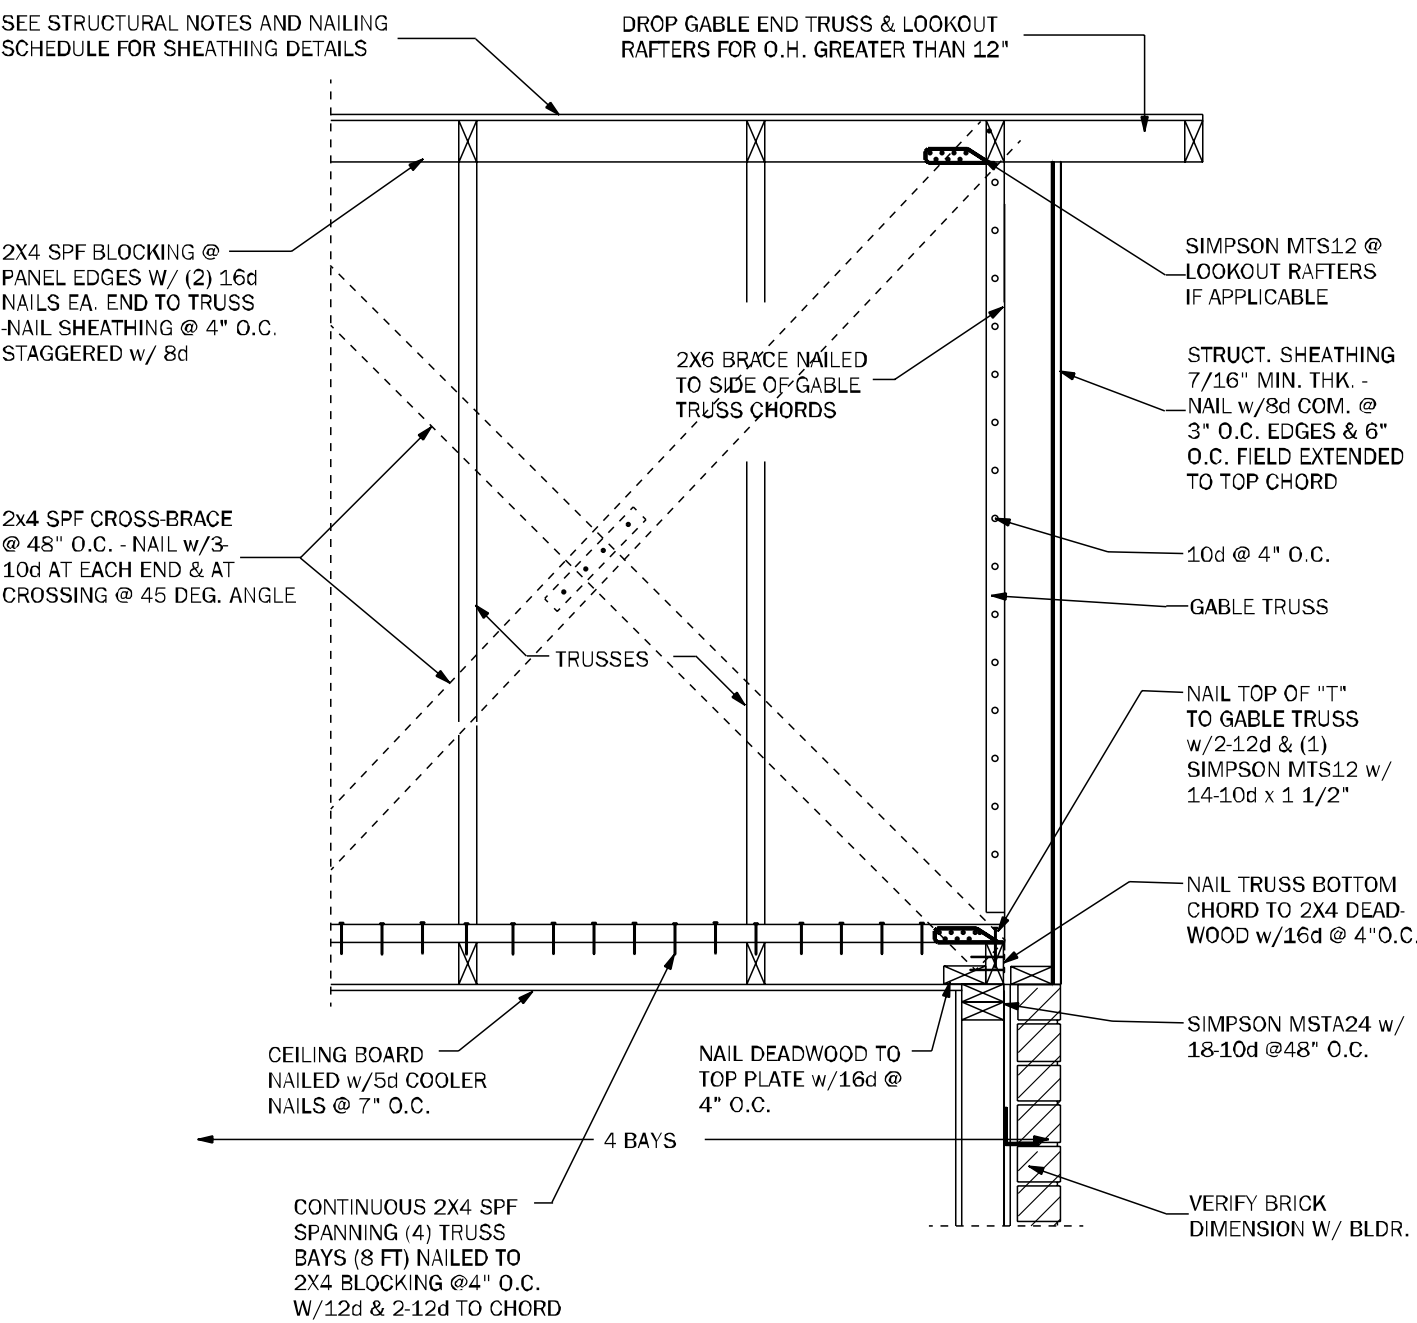


GE23 GABLE END BRACING w/o VOLUME CEILING 1/2"=1'-0"

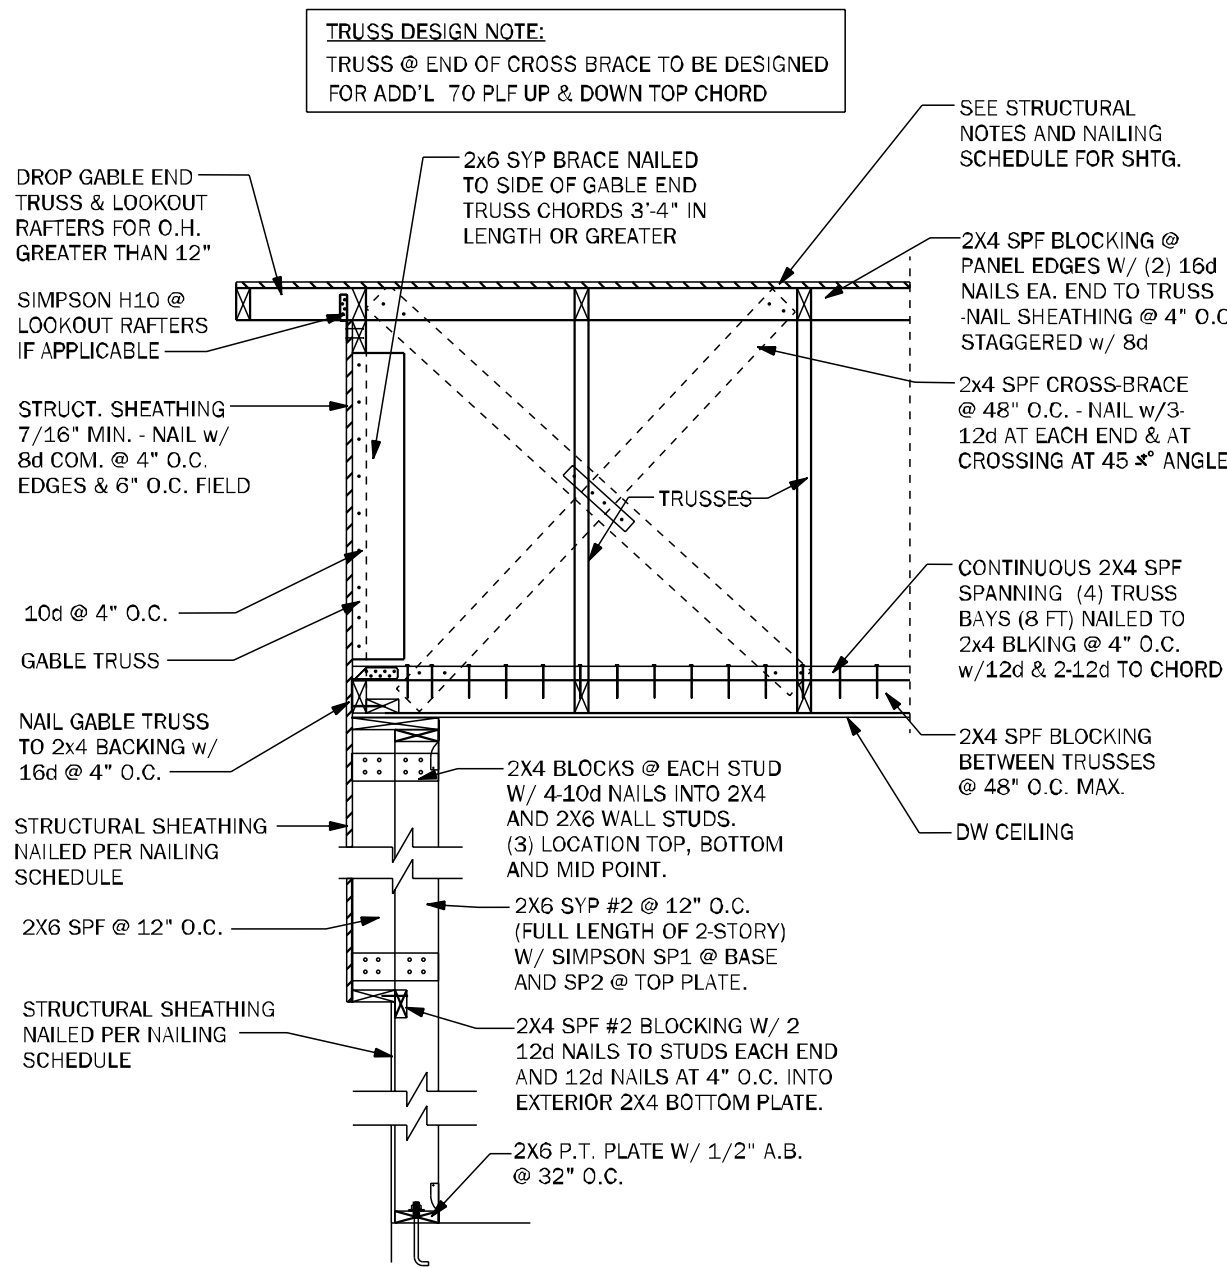


GE24 GABLE @ VAULT N.T.S.

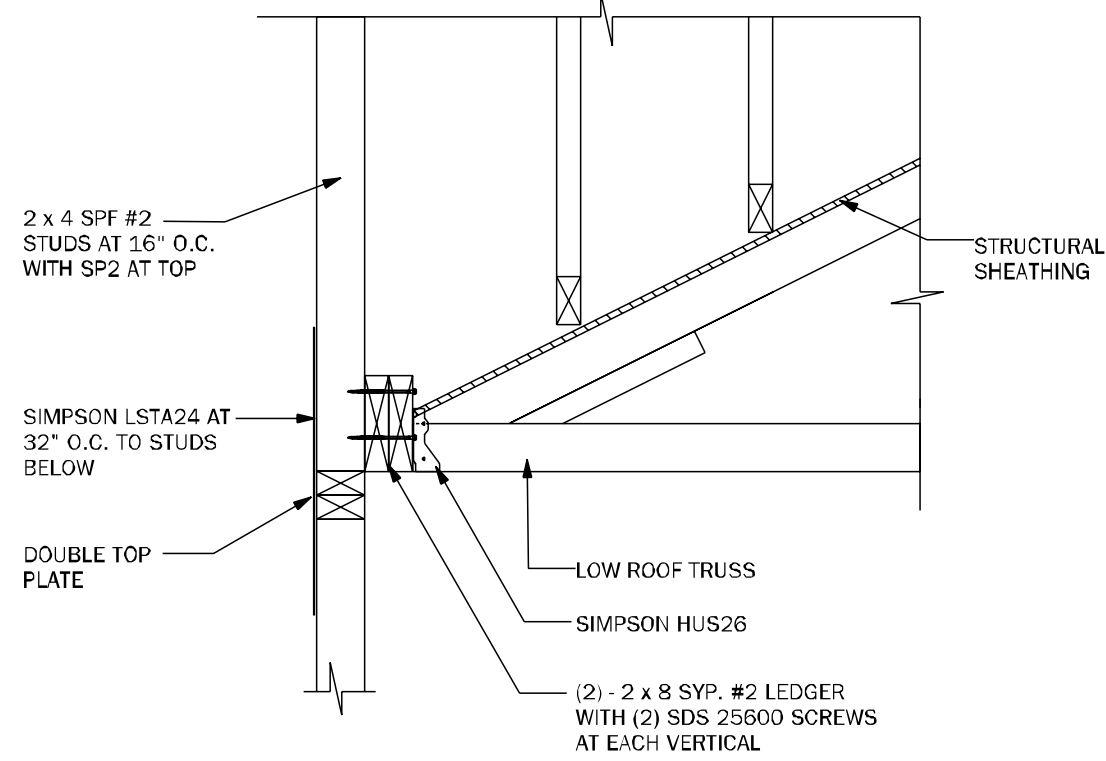


WF72 LEDGER N.T.S.

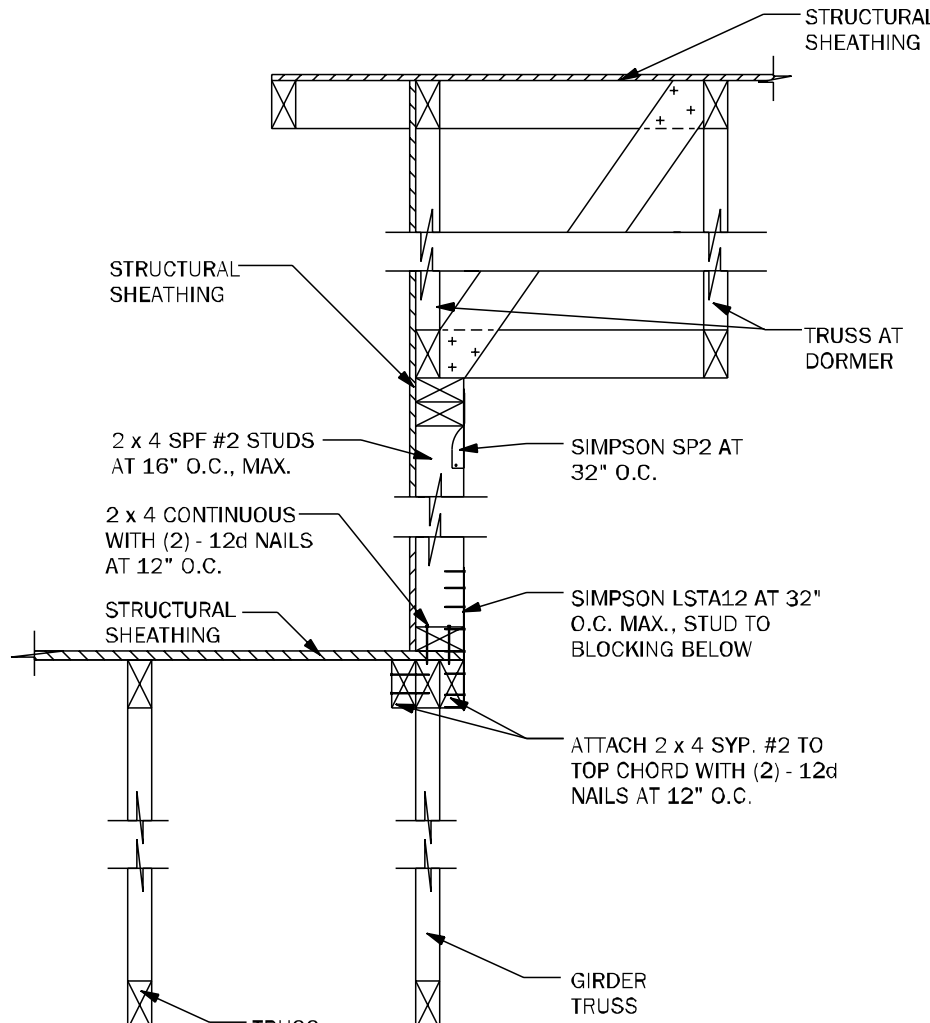


WF73 KNEEWALL @ DORMER N.T.S.

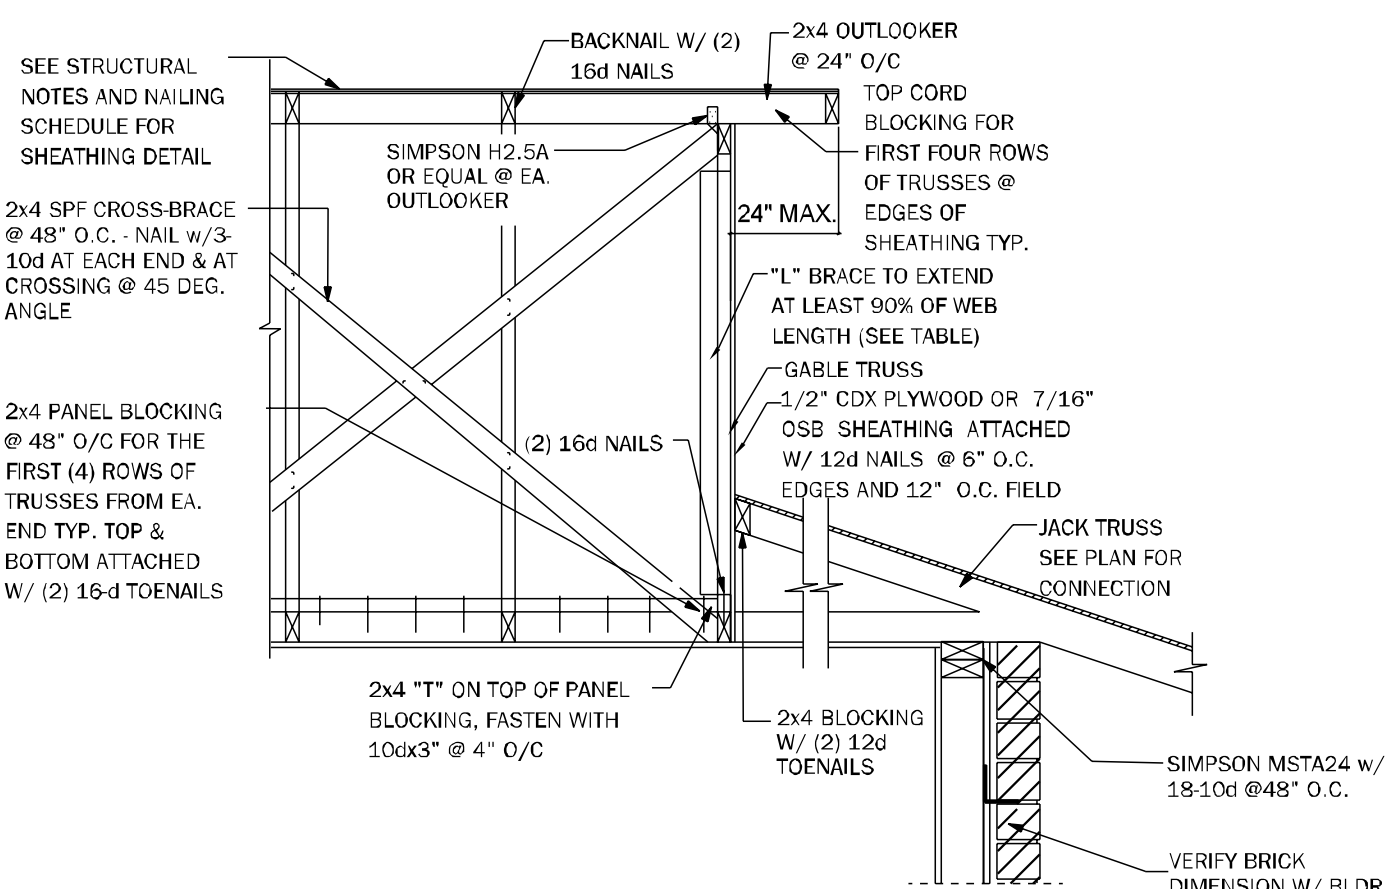



GE21 SECTION @ DUTCH GABLE 3/4"=1'-0"

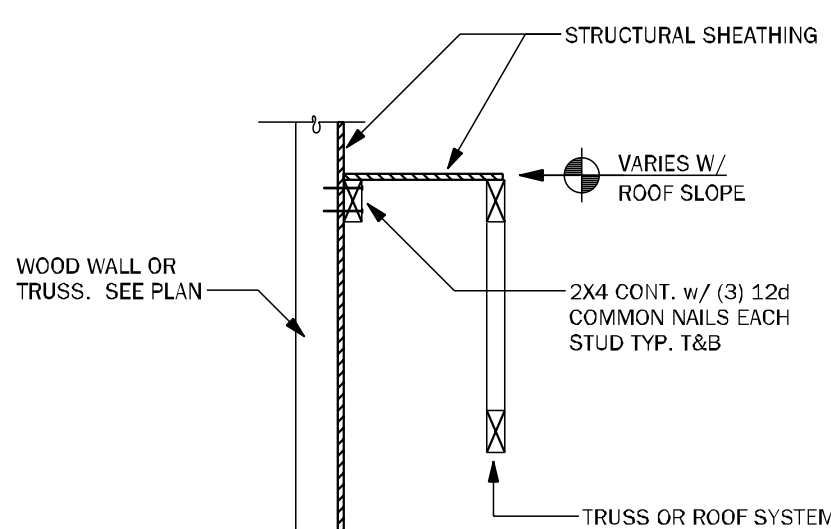

LD02 SHEAR TRANSFER EXTERIOR WALL N.T.S.

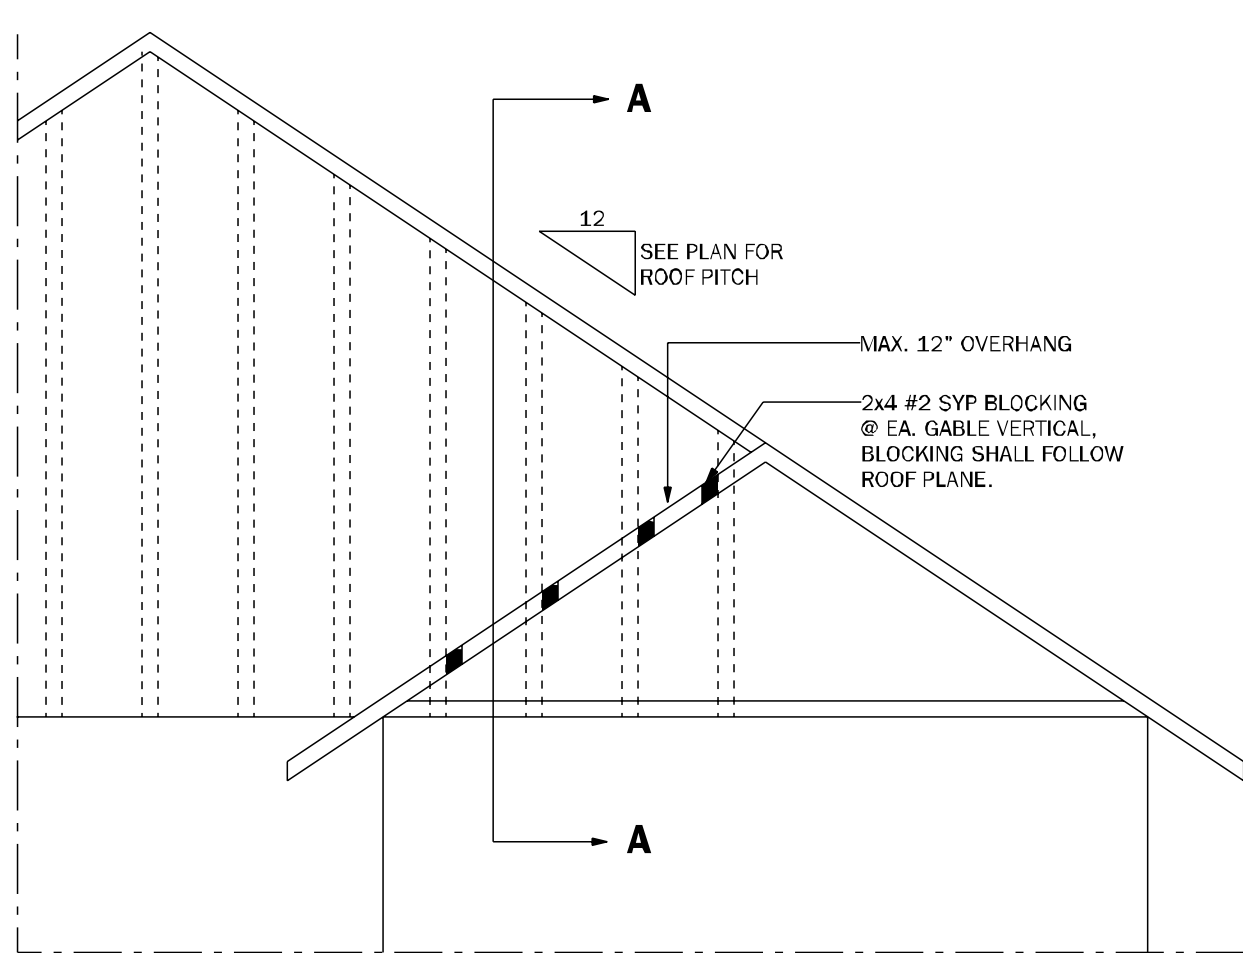

GE23.1 GABLE END OVERHANG 1/2"=1'-0"

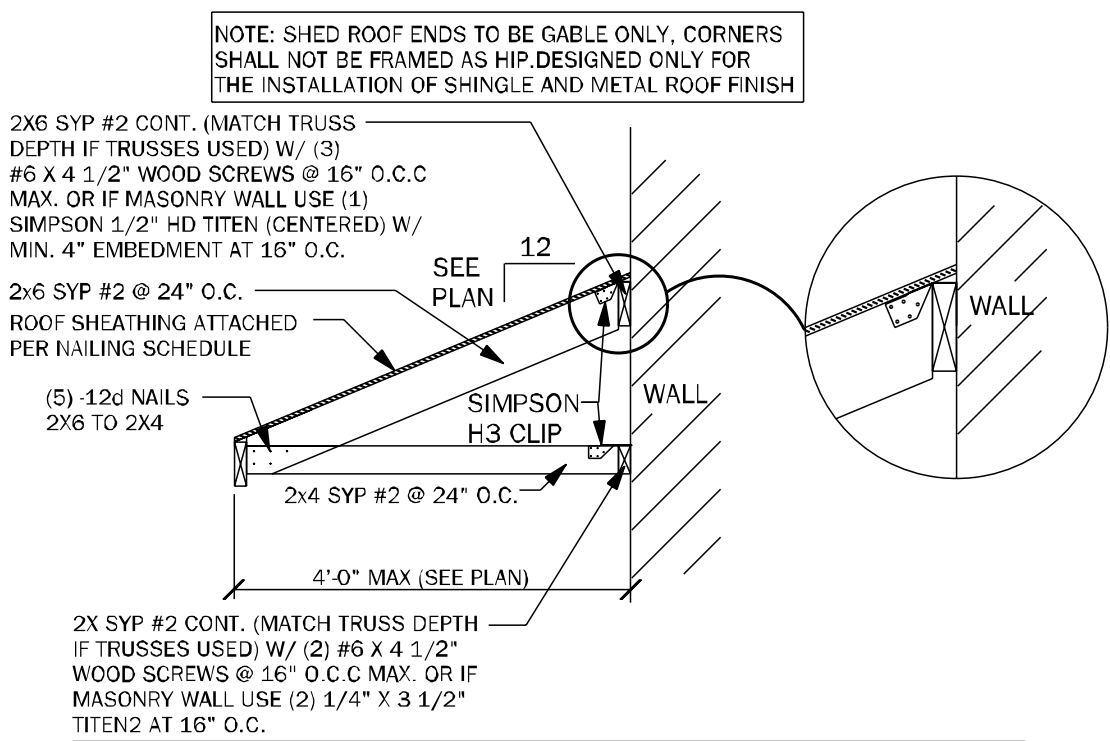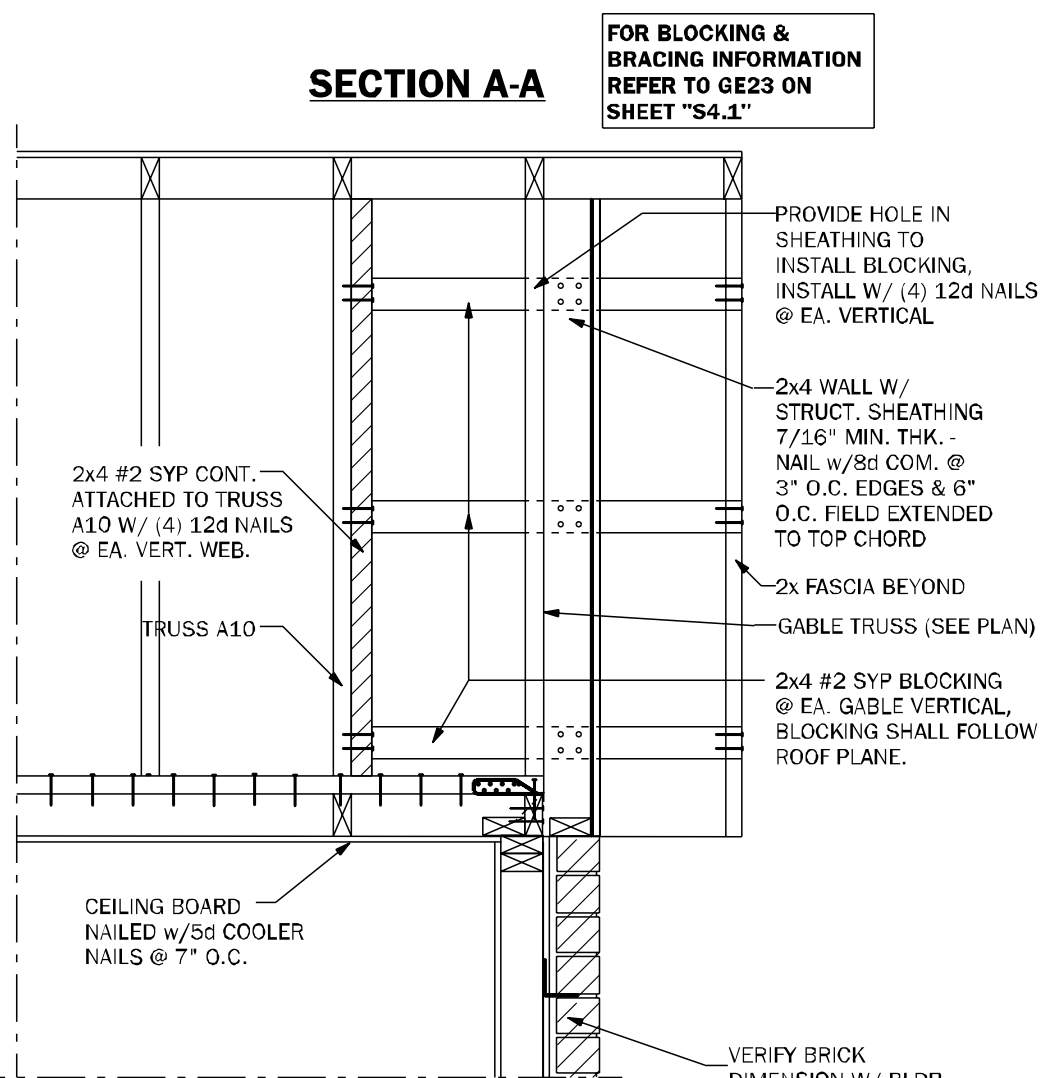

SR01 SECTION AT SHED ROOF 3/4"=1'-0"

COUNTY  
SEAL

Thursday, February 13, 2025

To the best of the Engineer's knowledge, information and belief, the structural plans and specifications contain within these drawings comply with the 2023 Florida Building Code- Residential 8th Edition. Engineer's signature and seal is only for the structural engineering portions of the drawing pages bearing engineer's signature and seal.

CA No. 9161 AA26003115



TOTAL SOLUTIONS GROUP  
258 Southhall Lane, Suite 200  
Maitland, Florida, 32751  
(407) 880 2333

100% Employee Owned  
myTSGhome.com



FLORIDA CONTRACTORS LICENSE NO. CRC1330146  
100 WEST GARDEN STREET  
PENSACOLA FL 32502

DIVISION LOCATION:  
GAINESVILLE

Job Information:

INVENTORY	LOT: 13
	BLK: SEC:
	SUB: PRESERVE AT LAUREL LAKE
	149 SW BELFLOWER DR. LAKE CITY

Model Name / Number:

2169

Plan Issue Date:

Thursday, February 13, 2025


KA PROJECT NUMBER:

25-01340

Sheet: S-4.1 Of:

ROOF FRAMING  
AND BRACING DETAILS




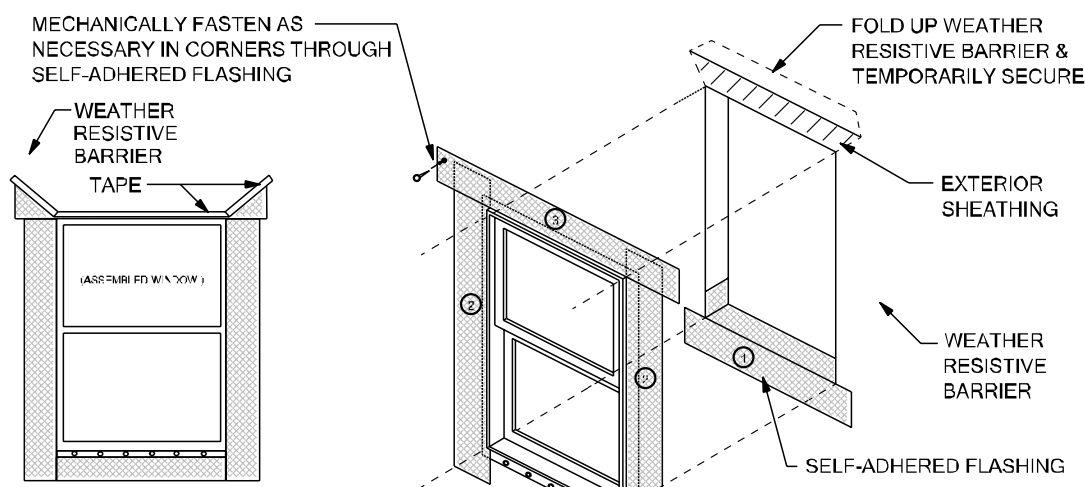

HEAD FLASHING TIE-IN INSTRUCTIONS:  
1. Cut, fold up & temporarily secure weather resistive barrier above header to allow for flashing installation  
2. Self-adhered flashing plus head flashing under weather resistive barrier  
3. Fold weather resistive barrier back over head flashing and seal with tape


SELF-ADHERED FLASHING  
FLASHING INSTALLATION AFTER WEATHER RESISTIVE BARRIER

Scale: NTS  
**WP01**

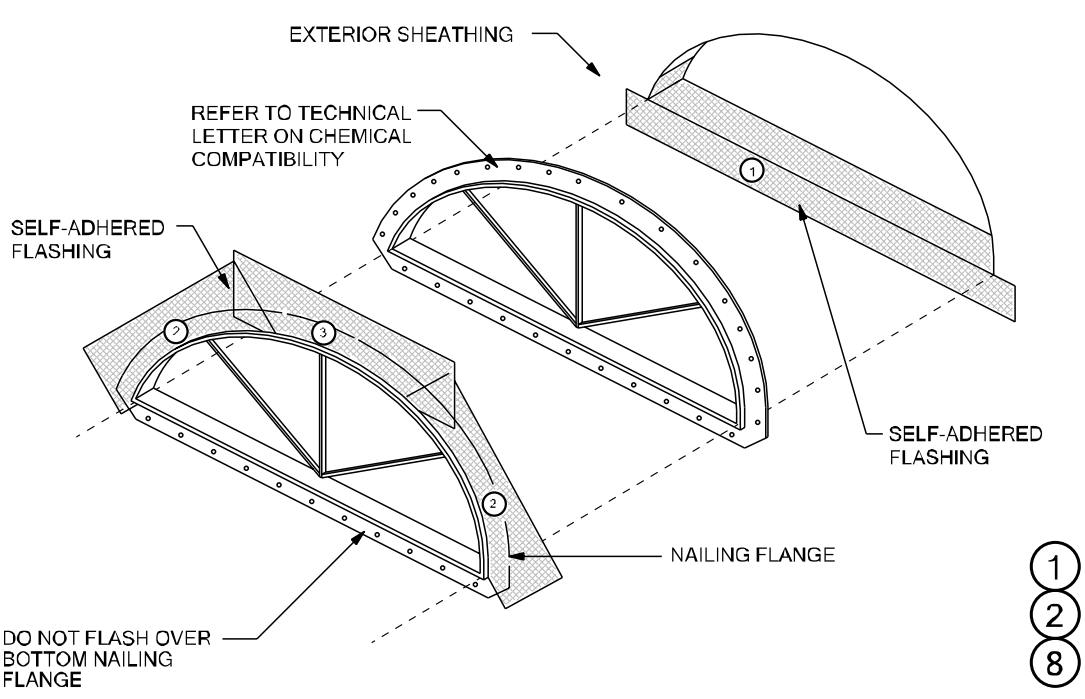


SELF-ADHERED FLASHING  
HALF ROUND WINDOW

**WP04**

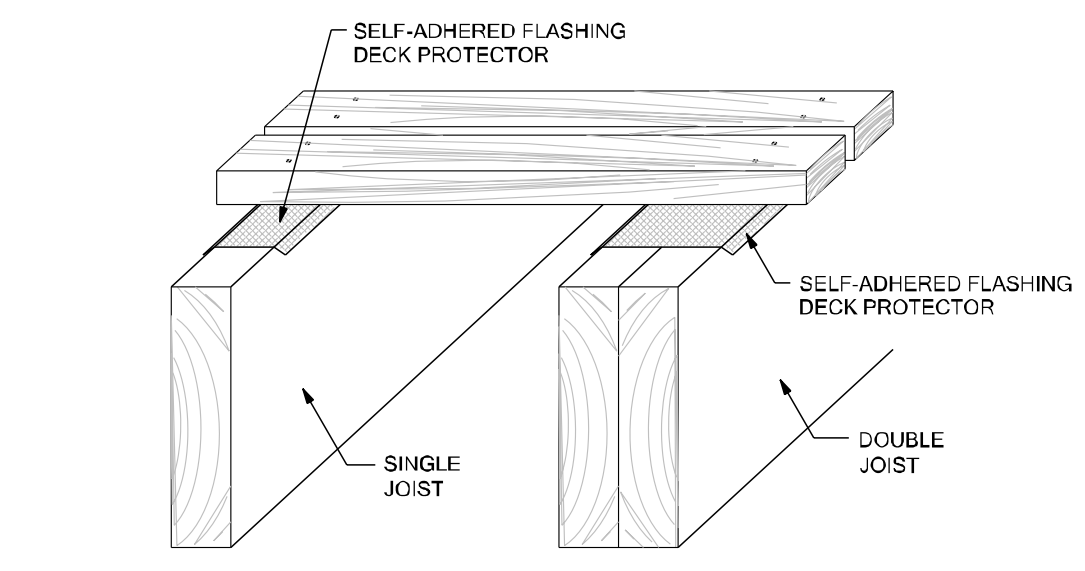

SELF-ADHERED FLASHING  
W/0.8362x/DECK JOIST


**WP07**

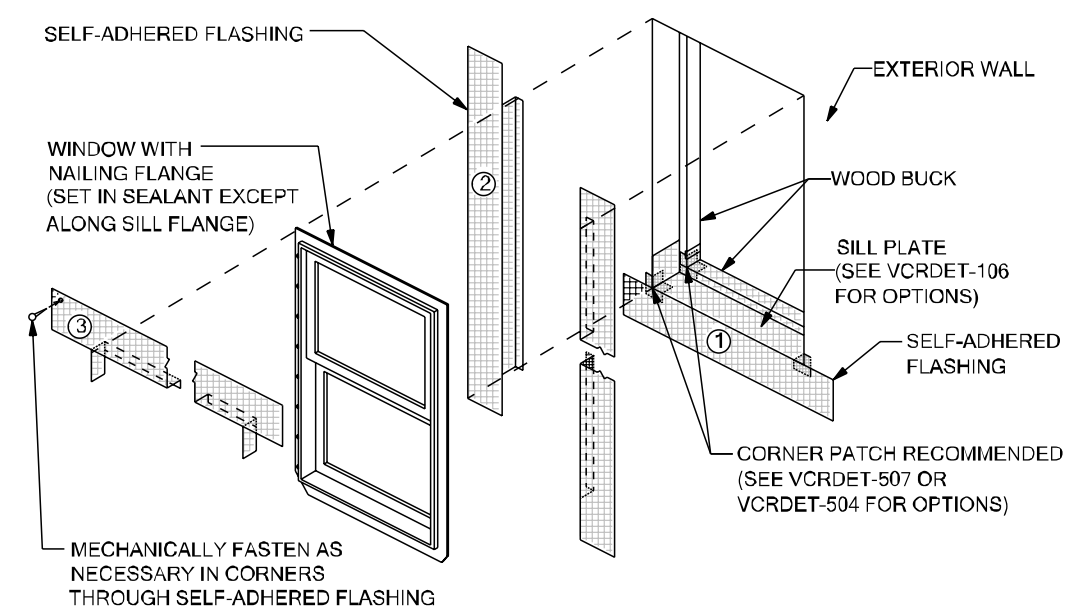

NOTES:  
1. INSTALL WINDOW PER MANUFACTURER'S RECOMMENDATION AND USE APPROPRIATE SEALANT FOR WINDOW AND WOOD BUCK  
2. WEATHER RESISTIVE BARRIER TO FORM WATER-SHEDDING LAPS.


RECESSED WINDOW

**WP10**

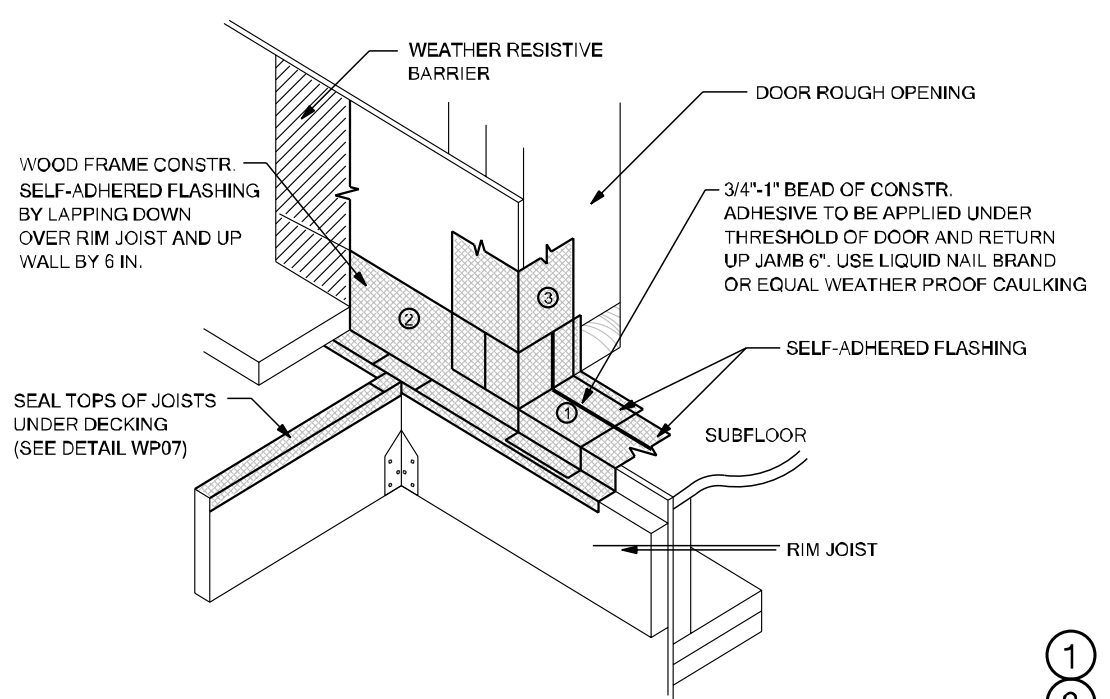


SELF-ADHERED FLASHING  
EXTERIOR DOOR WITH DECK - SECTION A

**WP02**

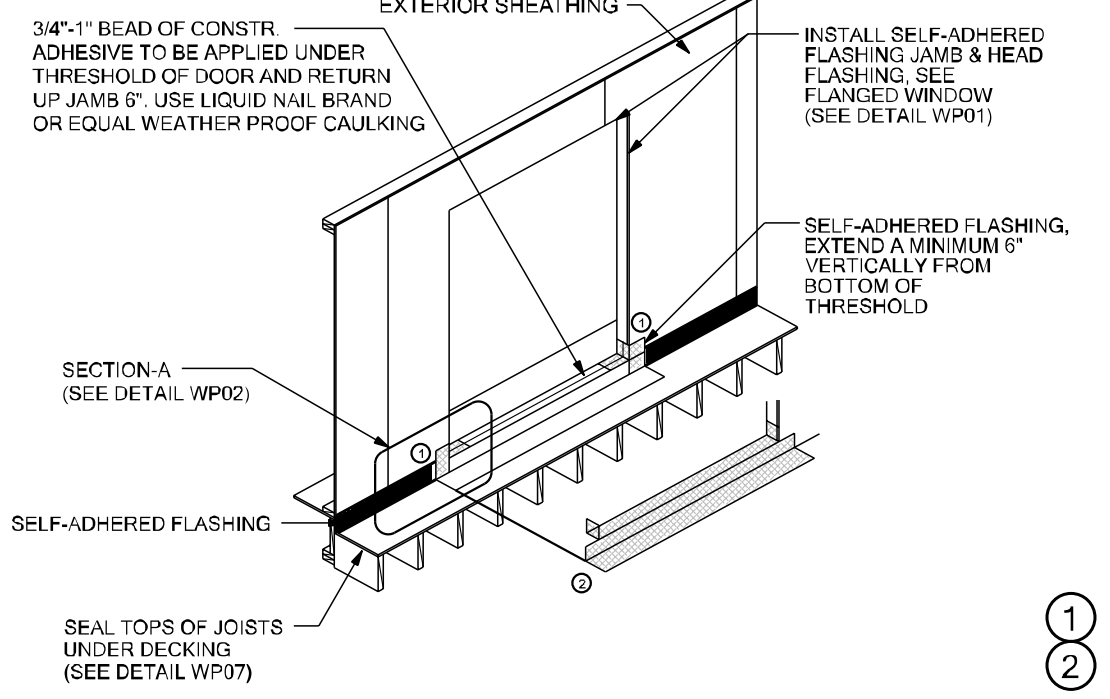


SELF-ADHERED FLASHING  
EXTERIOR DOOR WITH DECK

**WP05**

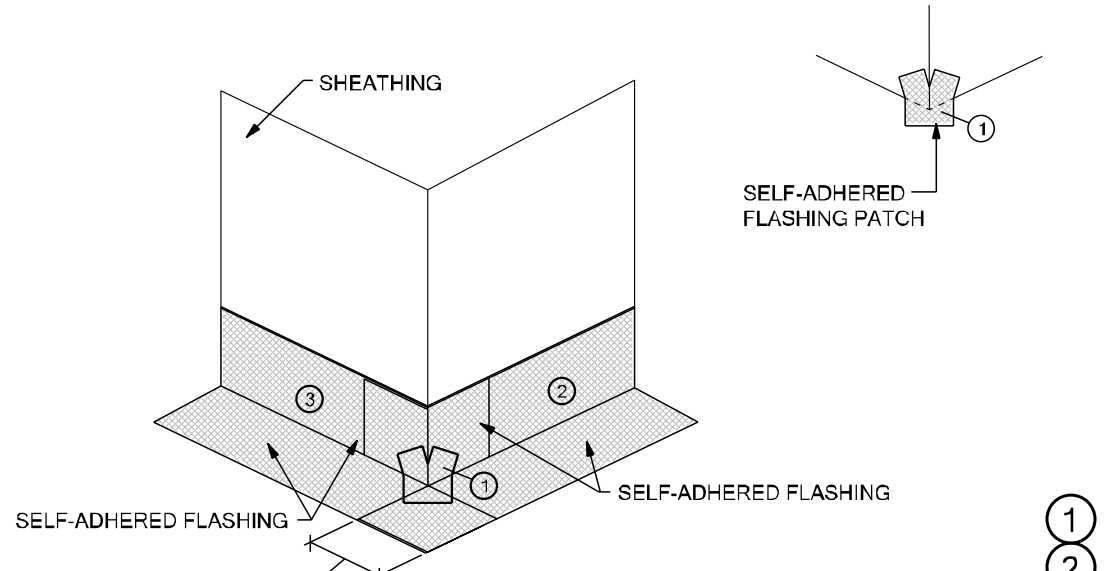

SELF-ADHERED FLASHING  
OUTSIDE CORNER


**WP08**

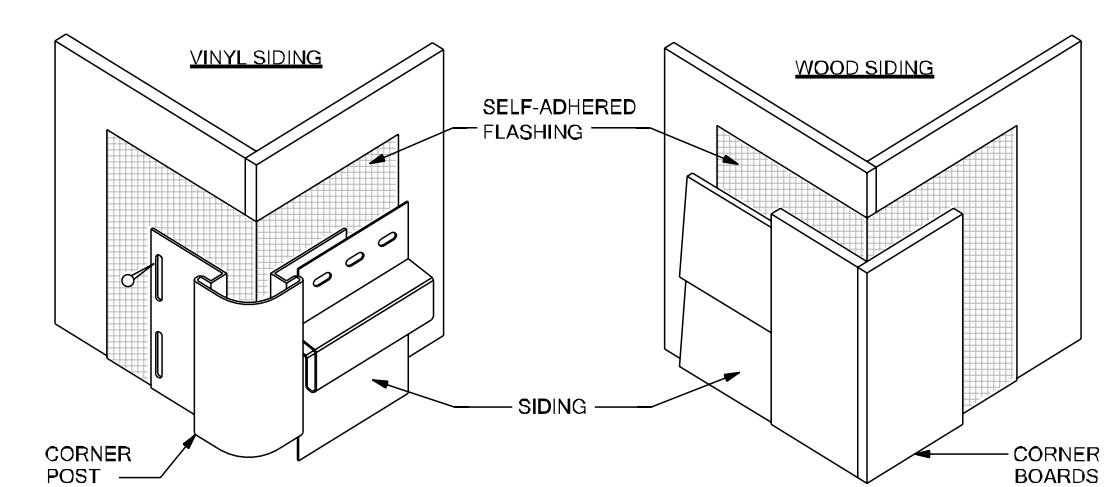

NOTES:  
1. EXTEND SELF-ADHERED FLASHING BEYOND JOINT BETWEEN SIDING AND CORNER POST/BOARDS.  
2. INSTALL SELF-ADHERED FLASHING ON OUTSIDE CORNER FOR THE HEIGHT OF THE WALL.


WALL-TO-WALL OUTSIDE CORNER

**WP11**

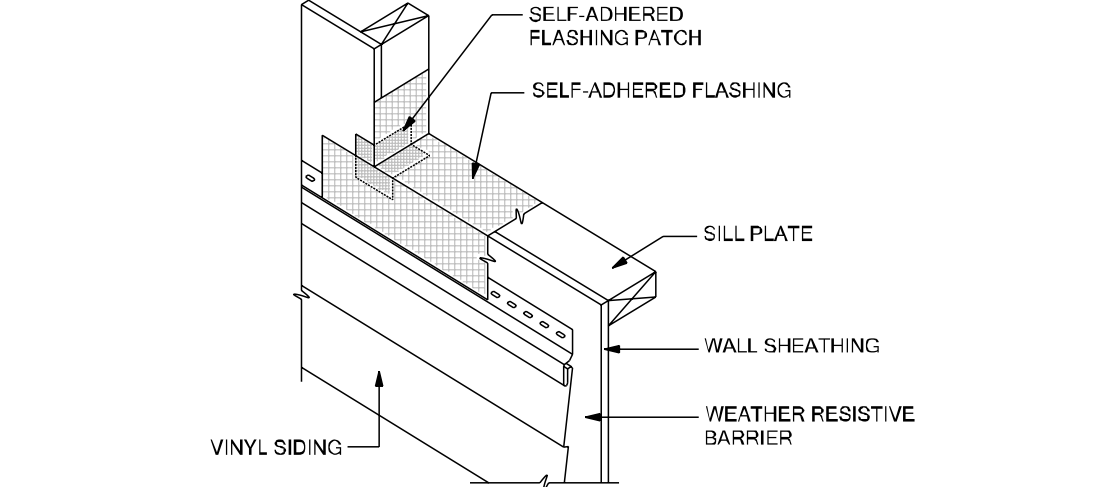


TIE-IN WITH VINYL SIDING  
AT WINDOW SILL

**WP03**

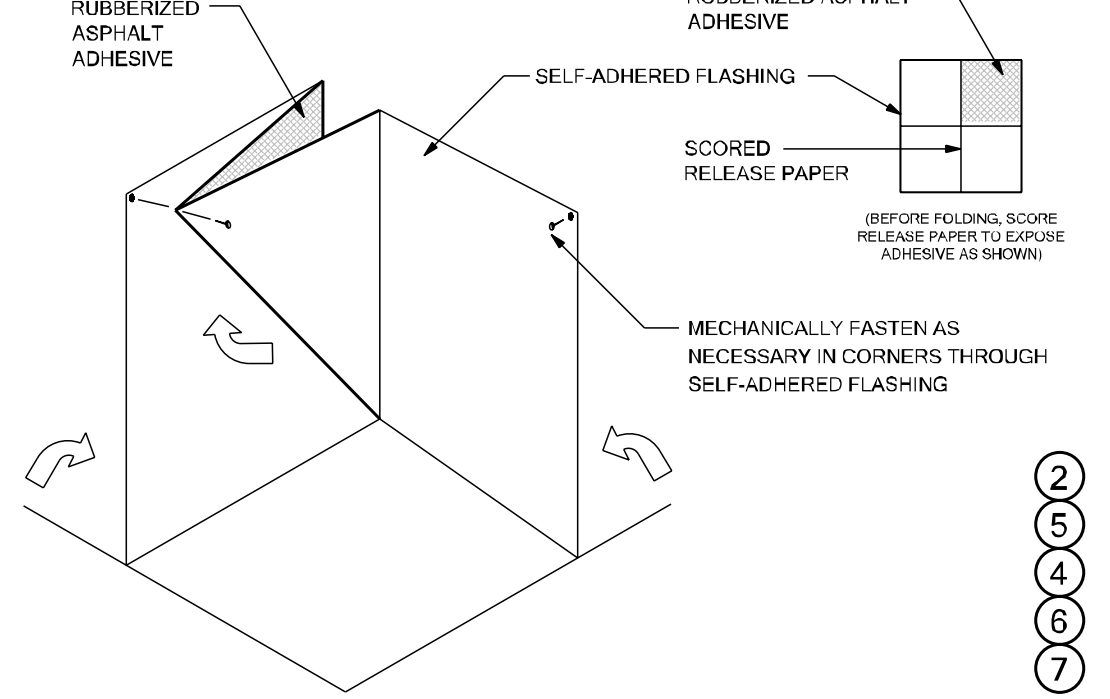

SELF-ADHERED FLASHING  
INSIDE CORNER

**WP06**

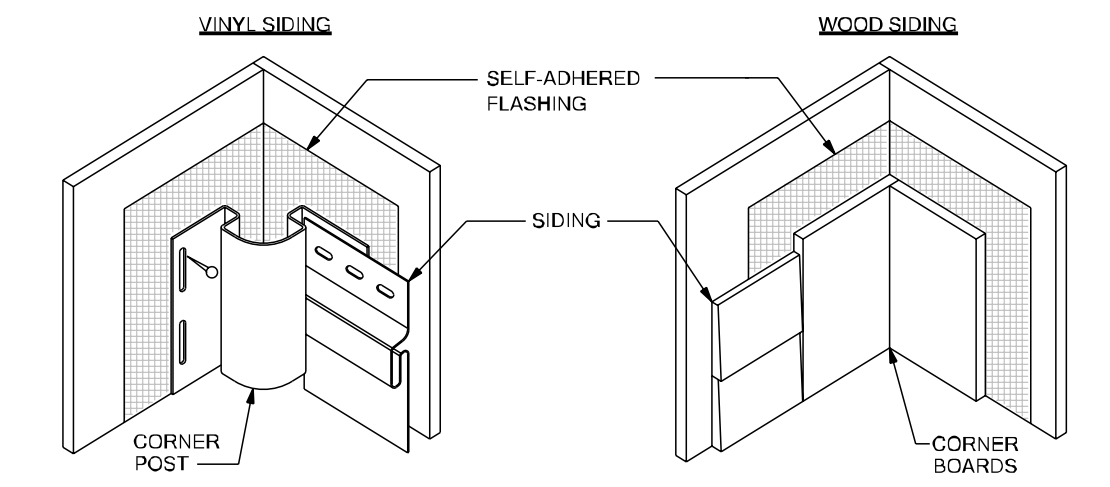

NOTES:  
1. EXTEND SELF-ADHERED FLASHING BEYOND JOINT BETWEEN SIDING AND CORNER POST/BOARDS.  
2. INSTALL SELF-ADHERED FLASHING ON OUTSIDE CORNER FOR THE HEIGHT OF THE WALL.

WALL-TO-WALL INSIDE CORNER

**WP12**

THESE DETAILS ARE GENERIC AND MEANT TO SHOW  
GENERAL FLASHING AND WATERPROOFING METHODS  
TO BE USED.

## SELF-ADHERED FLASHING PRODUCTS DETAILS

TWO LAYERS OF FELT OR ONE LAYER OF HOUSE WRAP AND  
ONE LAYER OF FELT ARE REQUIRED BEHIND STUCCO. FBC R703.2

### DETAIL INSTRUCTIONS

- REFER TO THE NUMBER MARKED AS (#) IN EACH DETAIL THAT  
CORRESPONDS TO THE NUMBERED ITEMS IN THE LIST OF  
INSTRUCTIONS BELOW:
1. INSTALL SELF-ADHERED FLASHING IN ORDER AS SHOWN BY NUMBERS.
  2. INSTALL FLASHING AND WEATHER RESISTIVE BARRIER TO FORM WATER-SHEDDING LAPS.
  3. SELF-ADHERED FLASHING CAN BE SUBSTITUTED FOR BUILDING PAPER.
  4. SPLIT THE RELEASE PAPER USING THE RIPCORD (SPLIT RELEASE ON DEMAND, EMBEDDED IN THE ADHESIVE LAYER) - FOR EASE OF INSTALLATION AND TO MINIMIZE SCORING CUTS.
  5. REMOVE ALL RELEASE PAPER PER STANDARD INSTALLATION INSTRUCTIONS AND ADHERE TO SUBSTRATE USING A SQUARE PIECE OF FLASHING MATERIAL (6" X 6" MINIMUM).
  6. FOLD AS SHOWN BY ARROWS.
  7. ANGLE OF CORNER MAY VARY, ADJUST FOLDING OF THE FLASHING ACCORDINGLY TO FIT TIGHT TO CORNER.
  8. MECHANICALLY FASTEN AS NECESSARY.

## FLASHING REQUIREMENTS

R703.1 GENERAL. EXTERIOR WALLS SHALL PROVIDE THE BUILDING WITH A WEATHER-RESISTANT EXTERIOR WALL ENVELOPE. THE EXTERIOR WALL ENVELOPE SHALL INCLUDE FLASHING AS DESCRIBED IN SECTION R703.4. A WATER-RESISTIVE BARRIER IS DESCRIBED AS A MATERIAL, BEHIND AN EXTERIOR WALL COVERING THAT IS INTENDED TO RESIST LIQUID WATER THAT HAS PENETRATED BEHIND THE EXTERIOR COVERING FROM FURTHER INTRUDING INTO THE EXTERIOR WALL ASSEMBLY. AN EXTERIOR WALL COVERING IS DESCRIBED AS A MATERIAL OR ASSEMBLY OF MATERIALS APPLIED ON THE EXTERIOR SIDE OF EXTERIOR WALLS FOR THE PURPOSE OF PROVIDING A WEATHER-RESISTIVE BARRIER, INSULATION, OR FOR AESTHETICS, INCLUDING BUT NOT LIMITED TO, VENEERS, SIDING, EXTERIOR INSULATION AND FINISH SYSTEMS, ARCHITECTURAL TRIM AND EMBELLISHMENTS SUCH AS CORNICES, SOFFITS, AND FASCIA.

R703.2 WATER-RESISTIVE BARRIER. ONE LAYER OF NO. 15 ASPHALT FELT, FREE FROM HOLES AND BREAKS, COMPLYING WITH ASTM D228 FOR TYPE I FELT OR OTHER APPROVED WATER-RESISTIVE BARRIER SHALL BE APPLIED OVER STUDS OR SHEATHING OF ALL EXTERIOR WALLS. SUCH FELT OR MATERIAL SHALL BE APPLIED HORIZONTALLY, WITH THE UPPER LAYER LAPPED OVER THE LOWER LAYER NOT LESS THAN 2 INCHES (51 MM) WHERE JOINTS OCCUR. FELT SHALL BE LAPPED NOT LESS THAN 6 INCHES (152 MM). THE FELT OR OTHER APPROVED MATERIAL SHALL BE CONTINUOUS TO THE TOP OF WALLS AND TERMINATED AT PENETRATIONS AND BUILDING APPENDAGES IN A MANNER TO MEET THE REQUIREMENTS OF THE EXTERIOR WALL ENVELOPE AS DESCRIBED IN SECTION R703.1.

R703.3 WATER-RESISTIVE BARRIERS SHALL BE INSTALLED AS REQUIRED IN SECTION R703.2 AND, WHERE APPLIED OVER WOOD-BASED SHEATHING, SHALL INCLUDE A WATER-RESISTIVE VAPOR-PERMEABLE BARRIER WITH A PERFORMANCE AT LEAST EQUIVALENT TO TWO LAYERS OF GRADE D PAPER. THE INDIVIDUAL LAYERS SHALL BE INSTALLED INDEPENDENTLY SUCH THAT EACH LAYER PROVIDES A SEPARATE CONTINUOUS PLANE AND ANY FLASHING (INSTALLED IN ACCORDANCE WITH SECTION R703.4) INTENDED TO DRAIN TO THE WATER-RESISTIVE BARRIER IS DIRECTED BETWEEN THE LAYERS.

EXCEPTION: WHERE THE WATER-RESISTIVE BARRIER THAT IS APPLIED OVER WOOD-BASED SHEATHING HAS A WATER RESISTANCE EQUAL TO OR GREATER THAN THAT OF 60-MINUTE GRADE D PAPER AND IS SEPARATED FROM THE STUCCO BY AN INTERVENING, SUBSTANTIALLY NONWATER-ABSORBING LAYER OR DESIGNED DRAINAGE SPACE.


R703.4 FLASHING. APPROVED CORROSION-RESISTANT FLASHING SHALL BE APPLIED SHINGLE-FASHION IN A MANNER TO PREVENT ENTRY OF WATER INTO THE WALL CAVITY OR PENETRATION OF WATER TO THE BUILDING STRUCTURAL FRAMING COMPONENTS. SELF-ADHERED MEMBRANES USED AS FLASHING SHALL COMPLY WITH AAMA 711. ALL EXTERIOR PENETRATION PRODUCTS SHALL BE SEALED AT THE JUNCTURE WITH THE BUILDING WALL WITH A SEALANT COMPLYING WITH AAMA 800 OR ASTM C920 CLASS 25 GRADE NS OR GREATER FOR PROPER JOINT EXPANSION AND CONTRACTION. ASTM C1281, AAMA 812, OR OTHER APPROVED STANDARD AS APPROPRIATE FOR THE TYPE OF SEALANT. FLUID-APPLIED MEMBRANES USED AS FLASHING IN EXTERIOR WALLS SHALL COMPLY WITH AAMA 714. THE FLASHING SHALL EXTEND TO THE SURFACE OF THE EXTERIOR WALL FINISH. APPROVED CORROSION-RESISTANT FLASHINGS SHALL BE INSTALLED AT THE FOLLOWING LOCATIONS:

1. EXTERIOR WINDOW AND DOOR OPENINGS. FLASHING AT EXTERIOR WINDOW AND DOOR OPENINGS SHALL EXTEND TO THE SURFACE OF THE EXTERIOR WALL FINISH OR TO THE WATER-RESISTIVE BARRIER COMPLYING WITH SECTION R703.2 FOR SUBSEQUENT DRAINAGE. MECHANICALLY ATTACHED FLEXIBLE FLASHINGS SHALL COMPLY WITH AAMA 712. FLASHING AT EXTERIOR WINDOW AND DOOR OPENINGS SHALL BE INSTALLED IN ACCORDANCE WITH ONE OR MORE OF THE FOLLOWING:
  - 1.1 THE FENESTRATION MANUFACTURER'S INSTALLATION AND FLASHING INSTRUCTIONS, OR FOR APPLICATIONS NOT ADDRESSED IN THE FENESTRATION MANUFACTURER'S INSTRUCTIONS, IN ACCORDANCE WITH THE FLASHING MANUFACTURER'S INSTRUCTIONS, WHERE FLASHING INSTRUCTIONS OR DETAILS ARE NOT PROVIDED. PAN FLASHING SHALL BE INSTALLED AT THE SILL OF EXTERIOR WINDOW AND DOOR OPENINGS. PAN FLASHING SHALL BE SEALED OR SLOPED IN SUCH A MANNER AS TO DIRECT WATER TO THE SURFACE OF THE EXTERIOR WALL FINISH OR TO THE WATER RESISTIVE BARRIER FOR SUBSEQUENT DRAINAGE. OPENINGS USING PAN FLASHING SHALL INCORPORATE FLASHING OR PROTECTION AT THE HEAD AND SIDES.
  - 1.2. IN ACCORDANCE WITH THE FLASHING DESIGN OR METHOD OF A REGISTERED DESIGN PROFESSIONAL.
  - 1.3. IN ACCORDANCE WITH OTHER APPROVED METHODS.
  - 1.4. IN ACCORDANCE WITH FMA/AAMA 100, FMA/AAMA 200, FMA/WDMA 250, FMA/AAMA/WDMA 300 OR FMA/AAMA/WDMA 400.
2. AT THE INTERSECTION OF CHIMNEYS OR OTHER MASONRY CONSTRUCTION WITH FRAME OR STUCCO WALLS, WITH PROJECTING LIPS ON BOTH SIDES UNDER STUCCO CORNICES.
3. UNDER AND AT THE ENDS OF MASONRY, WOOD OR METAL COPINGS AND SILLS.
4. CONTINUOUSLY ABOVE ALL PROJECTING WOOD TRIM.
5. WHERE EXTERIOR PORCHES, DECKS OR STAIRS ATTACH TO A WALL OR FLOOR ASSEMBLY OF WOOD-FRAME CONSTRUCTION.
6. AT WALL AND ROOF INTERSECTIONS.
7. AT BUILT-IN GUTTERS.

To the best of the Engineer's knowledge, information and belief, the structural plans and specifications contain within these drawings comply with the 2023 Florida Building Code-Residential 8th Edition. Engineer's signature and seal is only for the structural engineering portions of the drawing pages bearing engineer's signature and seal.  
CA No. 9161 AA26003115



**TSG**  
TOTAL SOLUTIONS GROUP  
258 Southhall Lane, Suite 200  
Maitland, Florida, 32751  
(407) 880 2333  
100% Employee Owned  
myTSGhome.com



**DAMS HOMES**  
FLORIDA CONTRACTORS LICENSE NO. CRC1330146  
**100 WEST GARDEN STREET  
PENSACOLA FL 32502**

DIVISION LOCATION:  
**GAINESVILLE**

**INVENTORY**

LOT: 13  
BLK:  
SEC:  
SUB: PRESERVE AT LAUREL LAKE  
149 SW BELFLOWER DR.  
LAKE CITY

Model Name / Number:  
**2169**

Plan Issue Date:  
Thursday, February 13, 2025

KA PROJECT NUMBER:  
**25-01340**

Sheet: **WP** Of:  
**WATER PROOF  
DETAILS**