


TAX PARCEL NO. 30-66-17-09807-102
SECTIONS 29 & 30, TOWNSHIP 6 SOUTH, RANGE 17 EAST, COLUMBIA COUNTY, FLORIDA

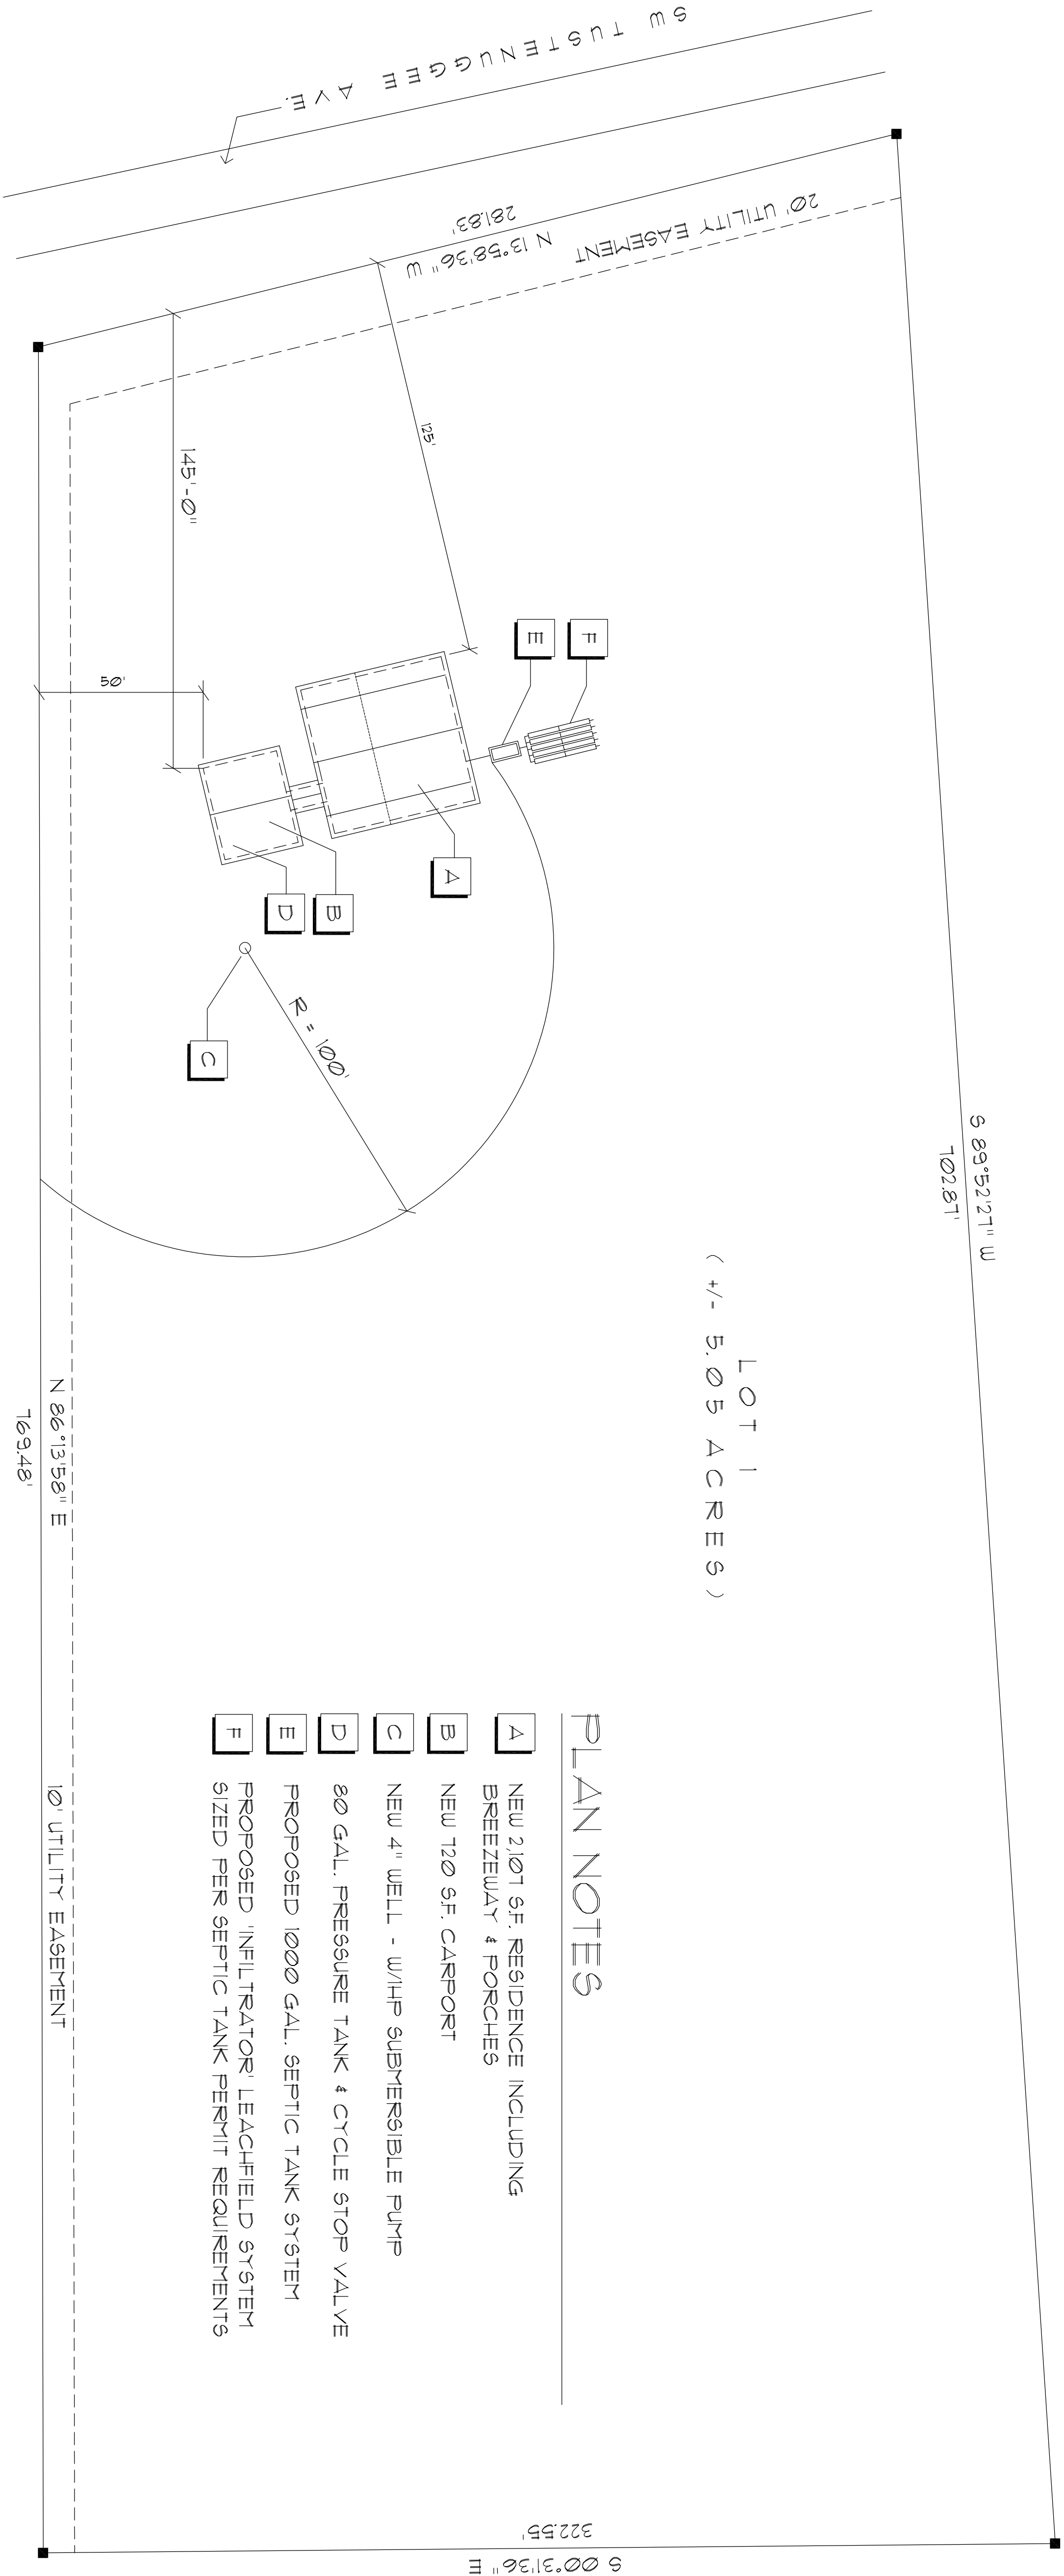


PLAN NOTES

- A NEW 2107 S.F. RESIDENCE INCLUDING BREEZEWAY & PORCHES
- B NEW 120 S.F. CARPORT
- C NEW 4" WELL - W/HP SUBMERSIBLE PUMP
- D 80 GAL. PRESSURE TANK & CYCLE STOP VALVE
- E PROPOSED 1000 GAL. SEPTIC TANK SYSTEM
- F PROPOSED INFILTRATOR LEACHFIELD SYSTEM SIZED PER SEPTIC TANK PERMIT REQUIREMENTS

Site / Key PLAN


SCALE 1" = 30'

LAND DESCRIPTION
LOT 1 OF "THE MEADOWS OF TUSKENOOGEE" AS PER THE PLAT THEREOF RECORDED IN PLAT BOOK 6, PAGE 203, OF THE PUBLIC RECORDS OF COLUMBIA COUNTY, FLORIDA

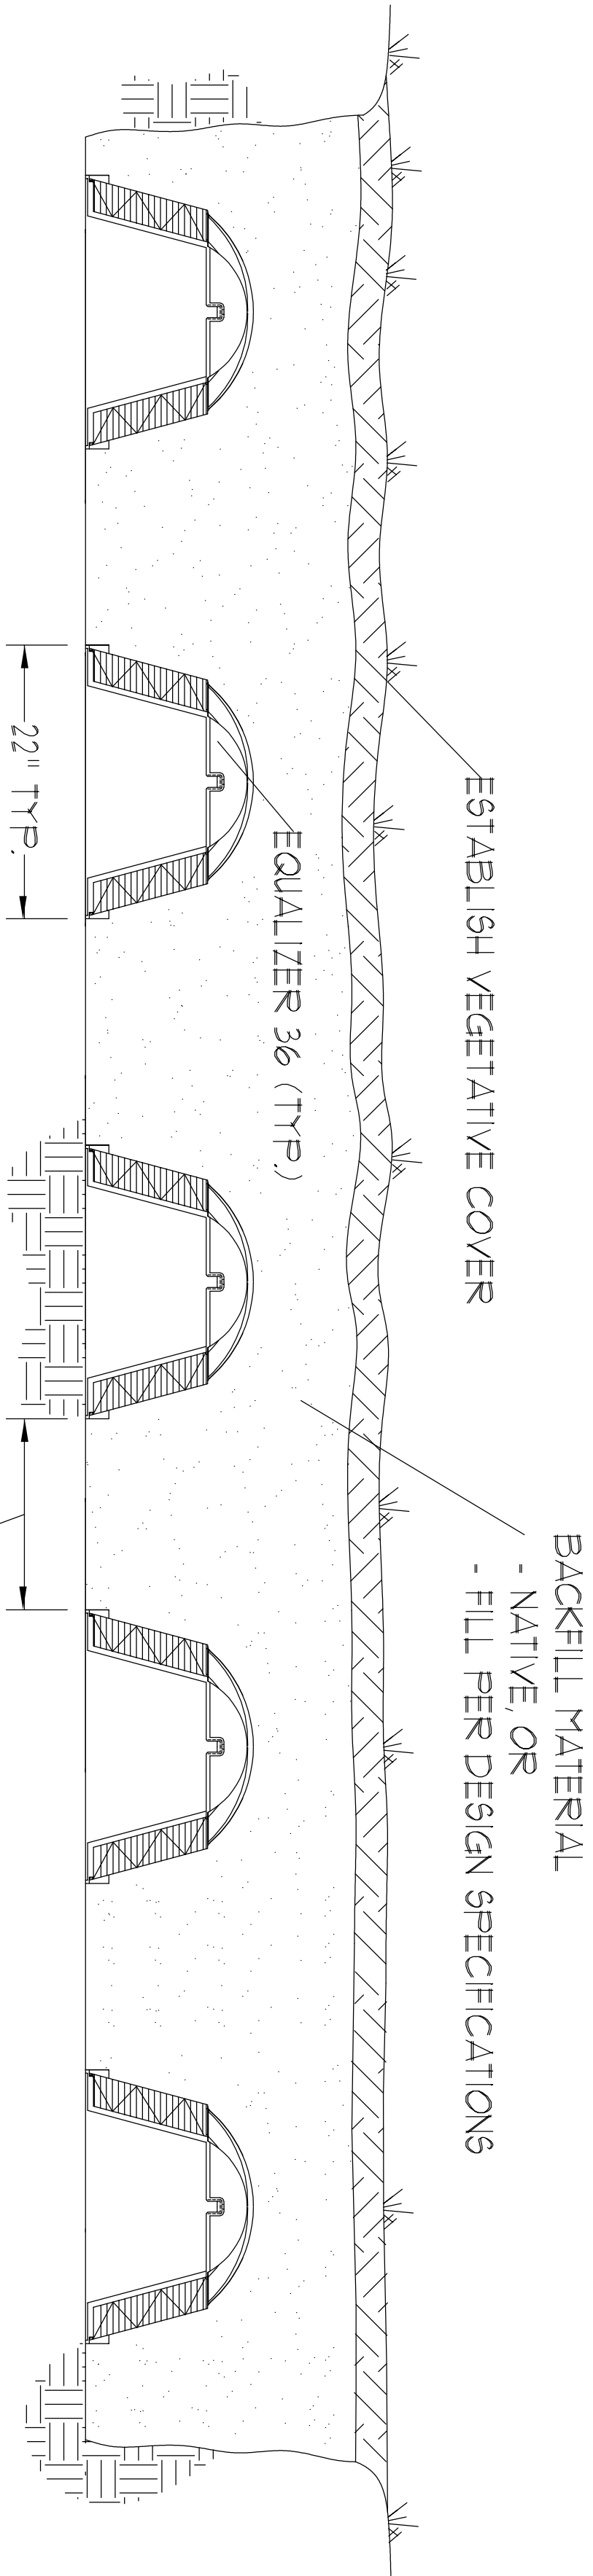

INFILTRATOR EQUALIZER 36 BED

NOT TO SCALE

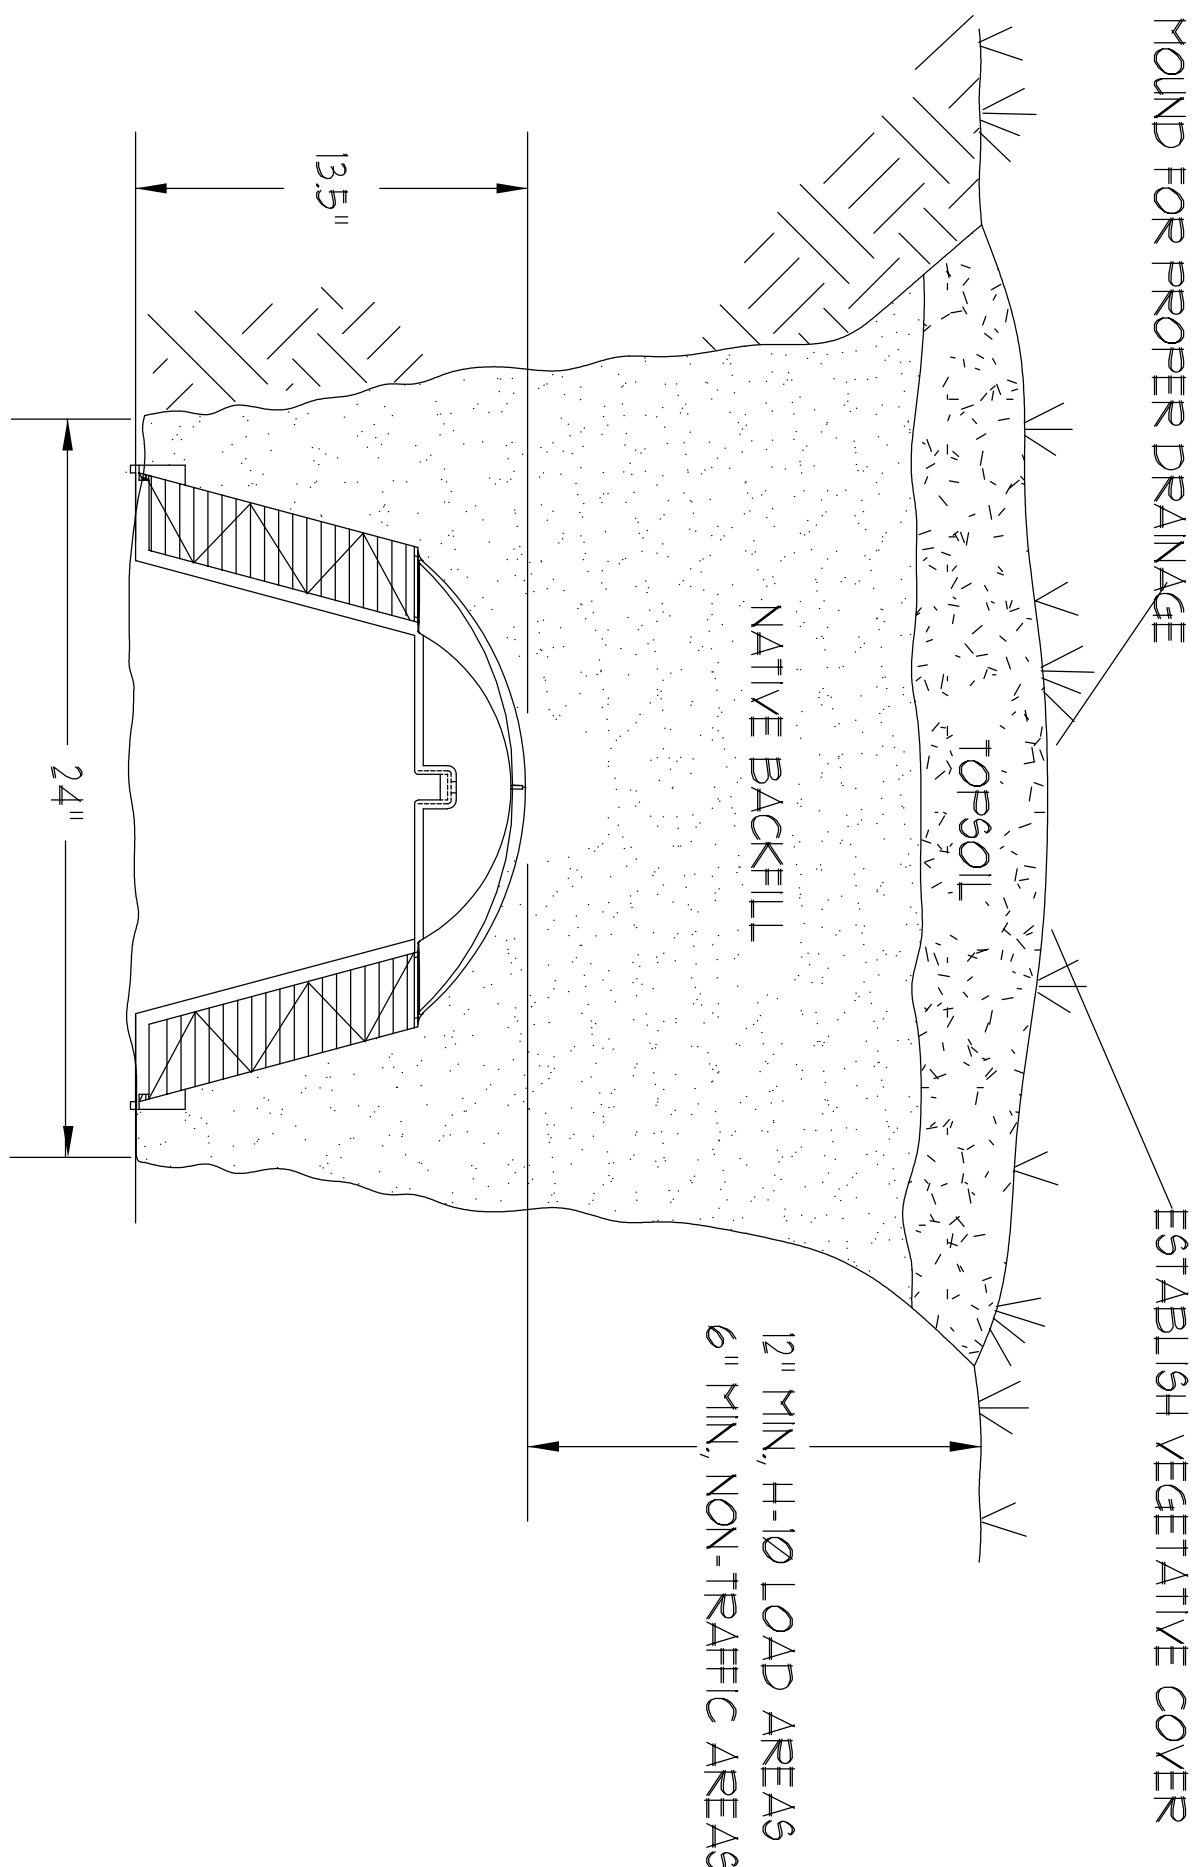

EQUALIZER 36 TRENCH DETAIL

NOT TO SCALE

Digitally signed by: N. P. GEISLER
DN: CN = N. P. GEISLER C = US
O = AR0007005 OU = ARCHITECT
Date: 2020.06.23 10:51:39 -0500

DAVID J. ROYAL
ARCHITECTURAL DESIGNER
Lake City, Florida - 386-752-4610

NICHOLAS PAUL GEISLER
ARCHITECT
N.C.A.R.B. Certified
1799 NW Brown Rd.
Lake City, FL 32059
386-369-4399

DATE:
22JAN2019
CMT:

SHEET:

A.1
1 of 14

AR0007005

REVISION:

DRAWN:

DJR

CUSTOM DESIGNED HOME FOR:
Mr. Randy McNaee
COLUMBIA COUNTY, FLORIDA
Site PLAN