	ARRAY DESCRIPTION					
ROOF	# OF MODULES	AZIMUTH	TRUSS SIZE	TRUSS SPACING	ROOF MATERIAL	
#1	20	179°	2X4	24" O.C.	ASPHALT SHINGLE	
#2	15	179°	2X4	24" O.C.	ASPHALT SHINGLE	


THIS ITEM HAS BEEN DIGITALLY SIGNED AND SEALED BY OMAR TIRADO ON THE DATE ADJACENT TO THE SEAL. PRINTED COPIES OF THIS DOCUMENT ARE NOT CONSIDERED SIGNED AND SEAL, AND

THE SIGNATURE MUST BE VERIFIED ON ANY ELECTRONIC COPIES

DESIGN SPECIFICATION				
RISK CATEGORY	II			
CONSTRUCTION	SFD			
ZONING	RESIDENTIAL			
SNOW LOAD (ASCE 7-16)	0 PSF			
EXPOSURE CATEGORY	В			
WIND SPEED (ASCE 7-16)	120 MPH			



SW LOBLOLLY PL

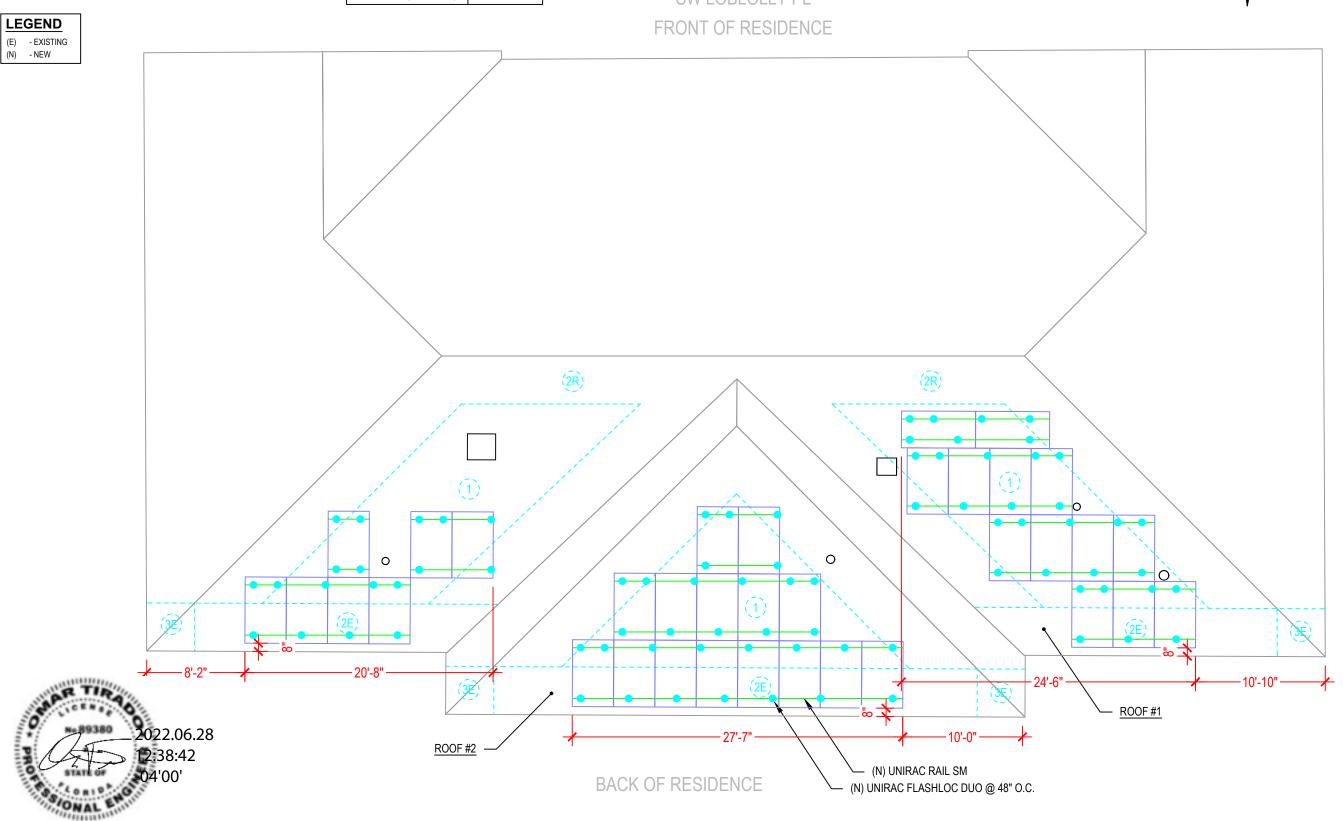



ATLANTIC KEY ENERGY LLC 7006 STAPOINT CT STE B WINTER PARK, FL 32792 +1 (407) 988-0273

PROJECT NAME & ADDRESS

PAUL ZUBERER RESIDENCE 244 SW LOBLOLLY PL LAKE CITY, FL 32024

ENGINEER CONTACT INFORMATION

OMAR TIRADO LICENSE# 89380 12600 CHALLENGER PKWY, STE 200 ORLANDO, FL 32826

SIGNATURE WITH SEAL

REVISIONS						
DESCRIPTION	DATE	REV				
awn by: N.F						

SCALE: NTS

ROOF PLAN AND MODULES

S-0

SHEET NAME **ROOF PLAN AND** 

> **MODULES** SHEET NUMBER

6/27/22

S-0

## FLASHLOC™ DUO

THE MOST VERSATILE DIRECT TO DECK ATTACHMENT



**FLASHLOC™ DUO** is the most versatile direct to deck and rafter attachment for composition shingle and rolled comp roofs. The all-in-one mount installs fast — no kneeling on hot roofs to install flashing, no prying or cutting shingles, no pulling nails. Simply drive the required number of screws to secure the mount and inject sealant into the base. FLASHLOC's patented TRIPLE SEAL technology preserves the roof and protects the penetration with a permanent pressure seal. Kitted with two rafter screws, sealant and hardware for maximum convenience (deck screws sold separately). Don't just divert water, LOC it out!







## PROTECT THE ROOF

Install a high-strength waterproof attachment without lifting, prying or damaging shingles.

APRIL2021\_FLASHLOCDUO\_V1



### **LOC OUT WATER**


With an outer shield 1 contour-conforming gasket
2 and pressurized sealant chamber 3 the Triple Seal
sealant into the port 4 to create a permanent pressure technology delivers a 100% waterproof connection.



### HIGH-SPEED INSTALL

## FASTER INSTALLATION. 25-YEAR WARRANTY.

FOR QUESTIONS OR CUSTOMER SERVICE VISIT UNIRAC.COM OR CALL (505) 248-2702

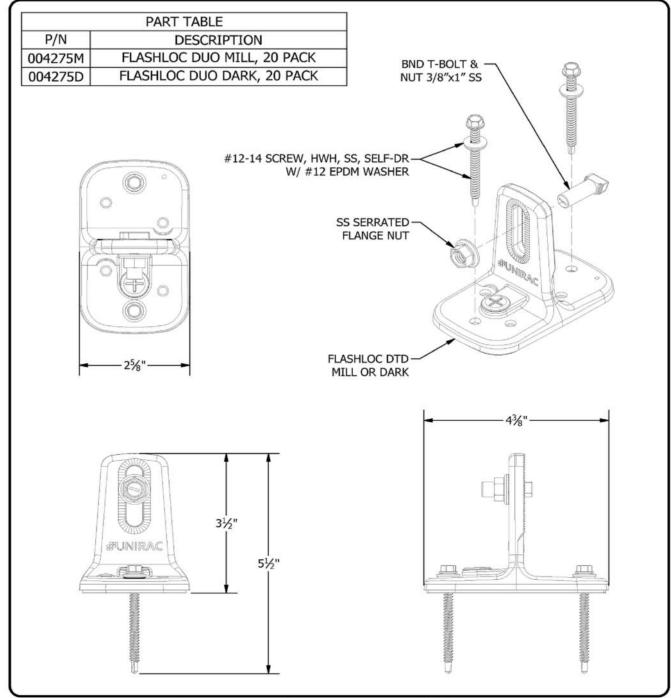



1411 BROADWAY BLVD. NE ALBUQUERQUE, NM 87102 USA PHONE: 505.242.6411 WWW.UNIRAC.COM

PRODUCT LINE: **SOLARMOUNT** DRAWING TYPE: ASSEMBLY DETAIL FLASHLOC DUO KI DESCRIPTION: REVISION DATE: 4/29/2021

DRAWING NOT TO SCALE ALL DIMENSIONS ARE NOMINAL

PRODUCT PROTECTED BY ONE OR MORE US PATENTS LEGAL NOTICE

FL-A04

SHEET

SHEET NAME **EQUIPMENT SPECIFICATIONS** 

REVISIONS

DATE

REV

6/27/22

DESCRIPTION

Checked by:

ATLANTIC KEY ENERGY LLC

7006 STAPOINT CT

WINTER PARK, FL 32792

+1 (407) 988-0273

PROJECT NAME & ADDRESS

RESIDENCE 244 SW LOBLOLLY PL

ENGINEER CONTACT INFORMATION OMAR TIRADO LICENSE# 89380 12600 CHALLENGER PKWY, STE 200 ORLANDO, FL 32826 SIGNATURE WITH SEAL

LAKE CITY, FL 32024

SHEET NUMBER

S-1

# **SOLAR**MOUNT



**SOLARMOUNT** defined the standard in solar racking. Features are designed to get installers off the roof faster. Our grounding & bonding process eliminates copper wire and grounding straps to reduce costs. Systems can be configured with standard or light rail to meet your design requirements at the lowest cost possible. The superior aesthetics package provides a streamlined clean edge for enhanced curb appeal, with no special brackets required for installation.











LOSE ALL OF THE COPPER & LUGS SMALL IS THE NEXT NEW BIG THING ENHANCED DESIGN & LAYOUT TOOLS

# **FAST INSTALLATION. SUPERIOR AESTHETICS**

OPTIMIZED COMPONENTS . VERSATILITY . DESIGN TOOLS . QUALITY PROVIDER

# SOLARMOUNT

# **#UNIRAC**

## **OPTIMIZED COMPONENTS**


### INTEGRATED BONDING & PRE-ASSEMBLED PARTS

Components are pre-assembled and optimized to reduce installation steps and save straps or bonding jumpers to reduce costs. Utilize the microinverter mount with a wire

### ONE PRODUCT - MANY APPLICATIONS

Quickly set modules flush to the roof or at a desired tilt angle. Change module

when you log in. You will enjoy the ability to share projects with customers; there's no need to print results and send to a distributor, just click and share

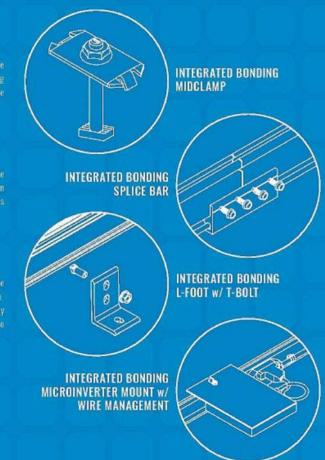



## UNIRAC CUSTOMER SERVICE MEANS THE HIGHEST LEVEL OF PRODUCT SUPPORT













### **TECHNICAL SUPPORT**

### CERTIFIED QUALITY PROVIDER

### **BANKABLE WARRANTY**

Don't leave your project to chance Unitac has the financial quality. SOLARMOUNT is covered by a twenty five (25) year

PROTECT YOUR REPUTATION WITH QUALITY RACKING SOLUTIONS BACKED BY ENGINEERING EXCELLENCE AND A SUPERIOR SUPPLY CHAIN

ATLANTIC KEY ENERGY LLC 7006 STAPOINT CT WINTER PARK, FL 32792

+1 (407) 988-0273 PROJECT NAME & ADDRESS

RESIDENCE 244 SW LOBLOLLY PL LAKE CITY, FL 32024

ENGINEER CONTACT INFORMATION

OMAR TIRADO LICENSE# 89380 12600 CHALLENGER PKWY, STE 200 ORLANDO, FL 32826

SIGNATURE WITH SEAL

REVISIONS DESCRIPTION DATE REV Checked by:

> SHEET NAME **EQUIPMENT**

6/27/22

**SPECIFICATIONS** SHEET NUMBER

S-2