


Office copy

REVISIONS	
05/17/04	TMR
05/19/04	TMR
08/31/04	TMR

SOFTPLAN
ARCHITECTURAL DESIGN SOFTWARE


APPROXIMATE OVERALL HGT. OF BLDG.
18'-9"

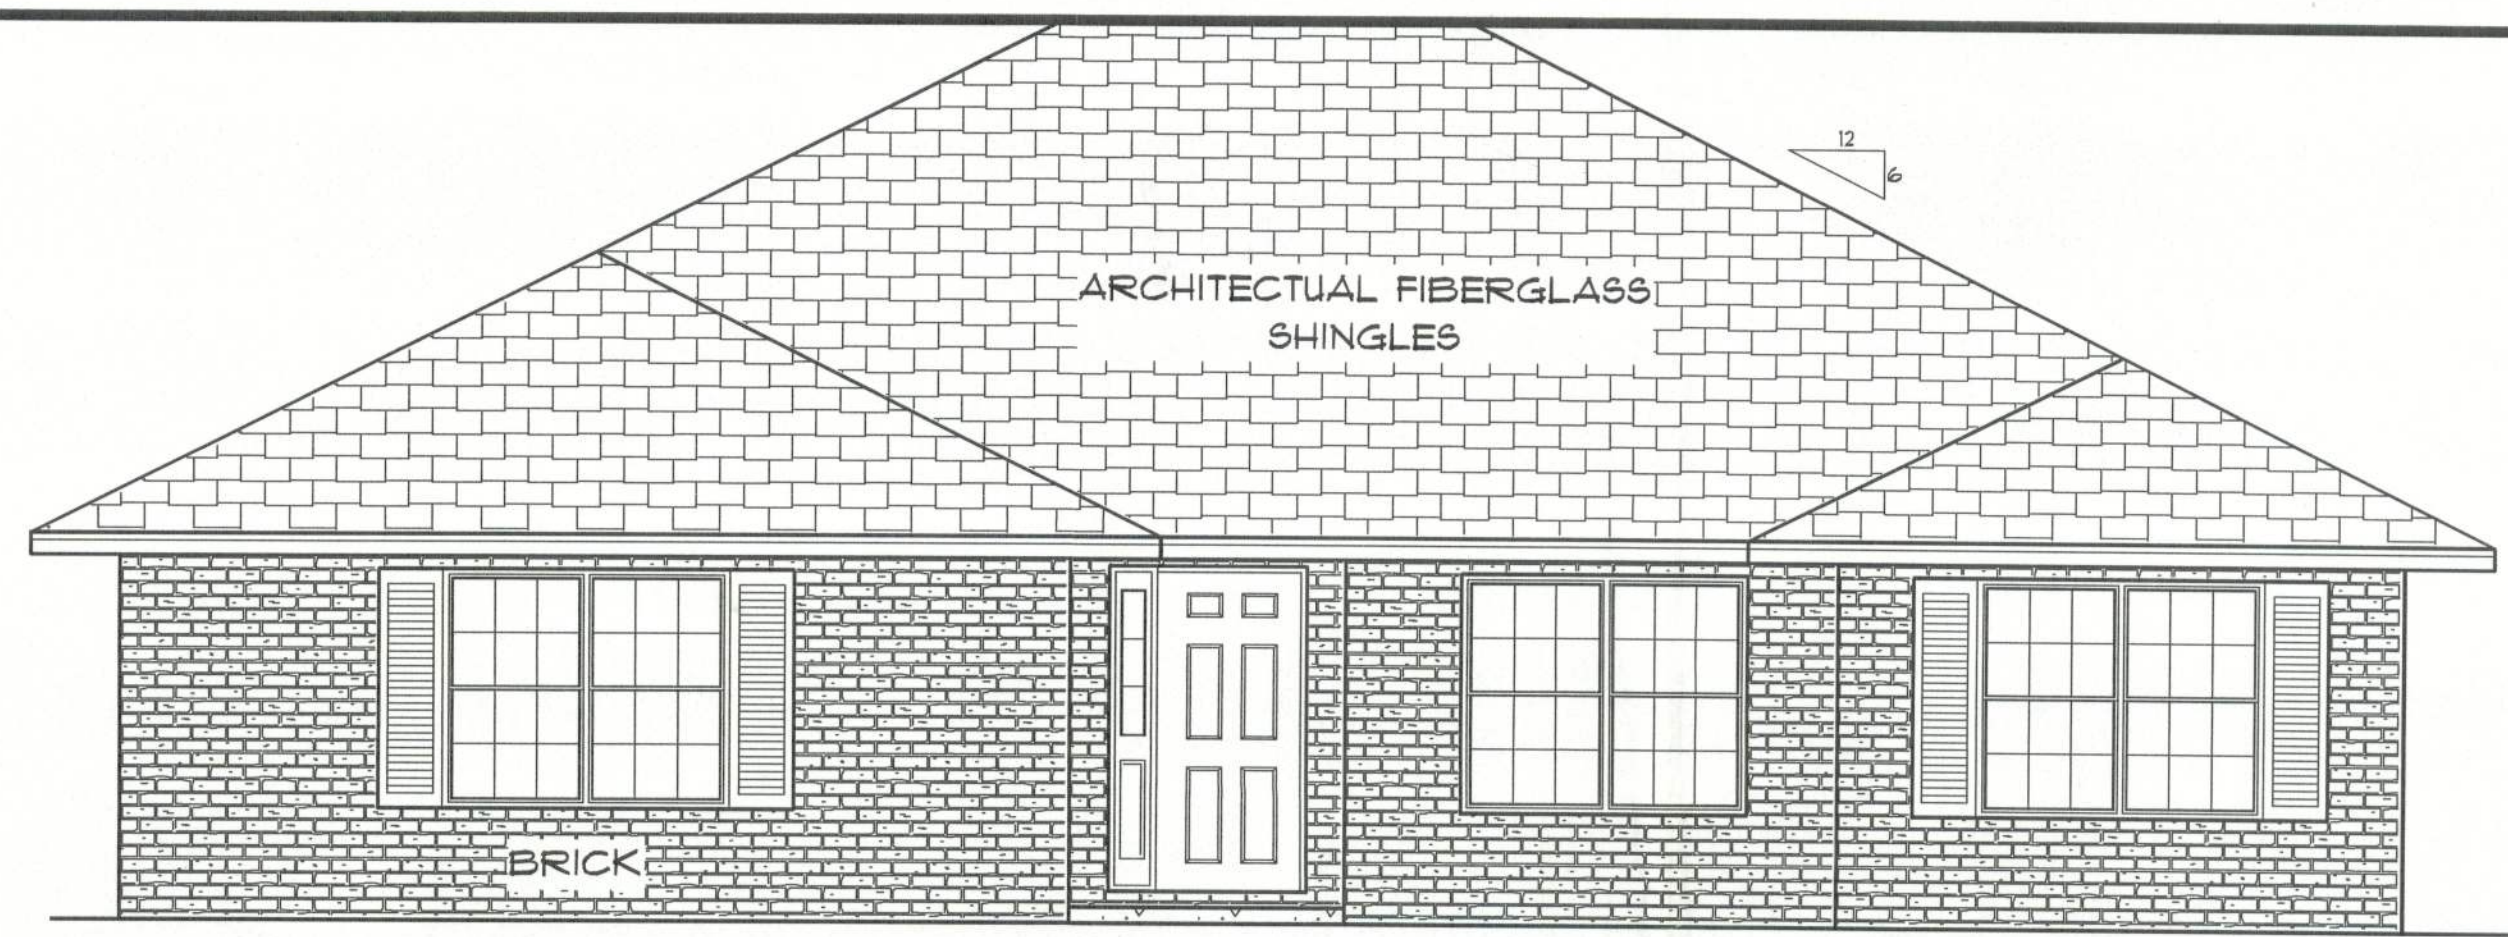

* FRONT ELEVATION *


SCALE : 1/4" = 1'-0"

NOTE: 24" OVERHANG ON EAVES
12" OVERHANG ON GABLE ENDS

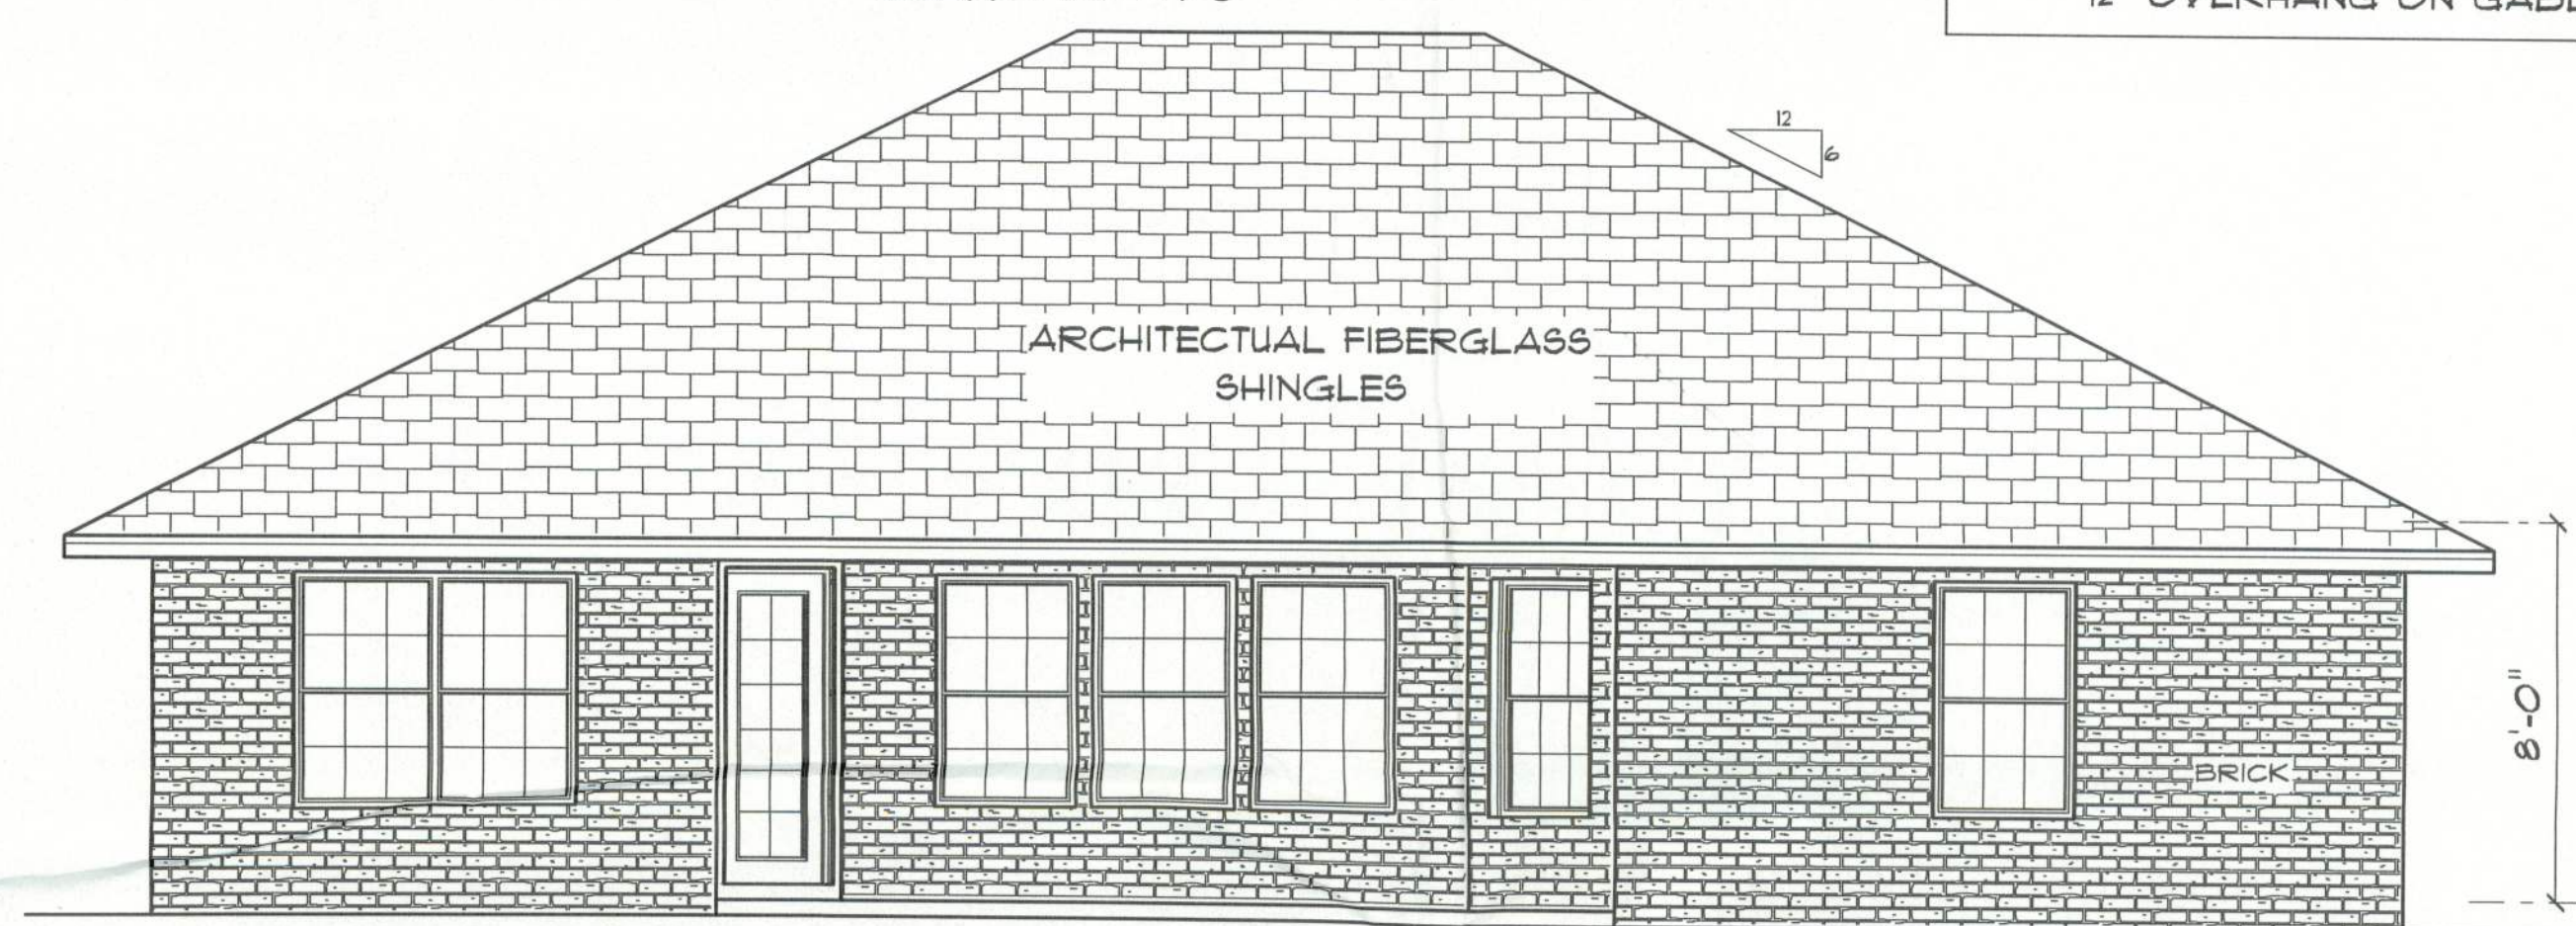


* REAR ELEVATION *

SCALE : 1/4" = 1'-0"

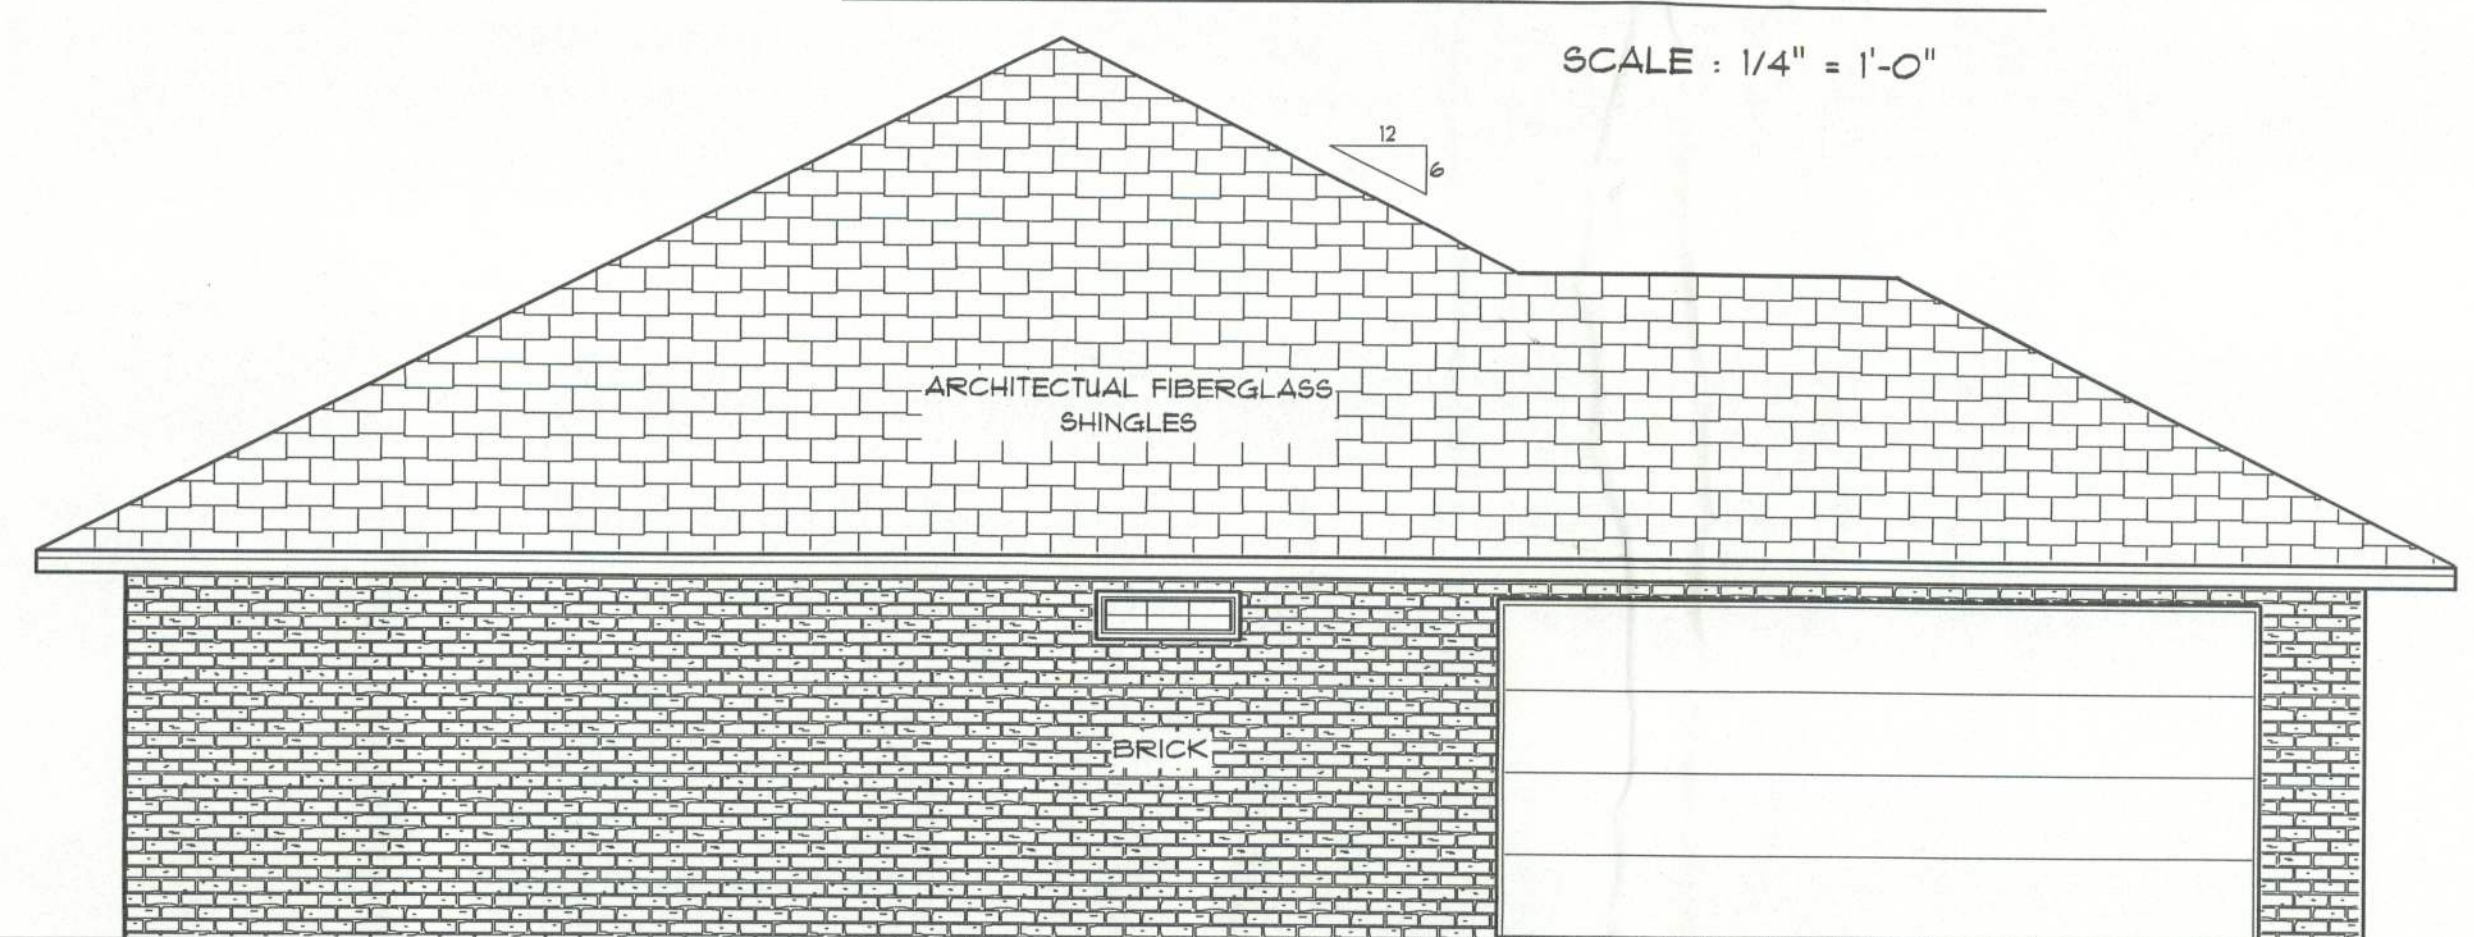


* LEFT SIDE ELEVATION *

SCALE : 1/4" = 1'-0"

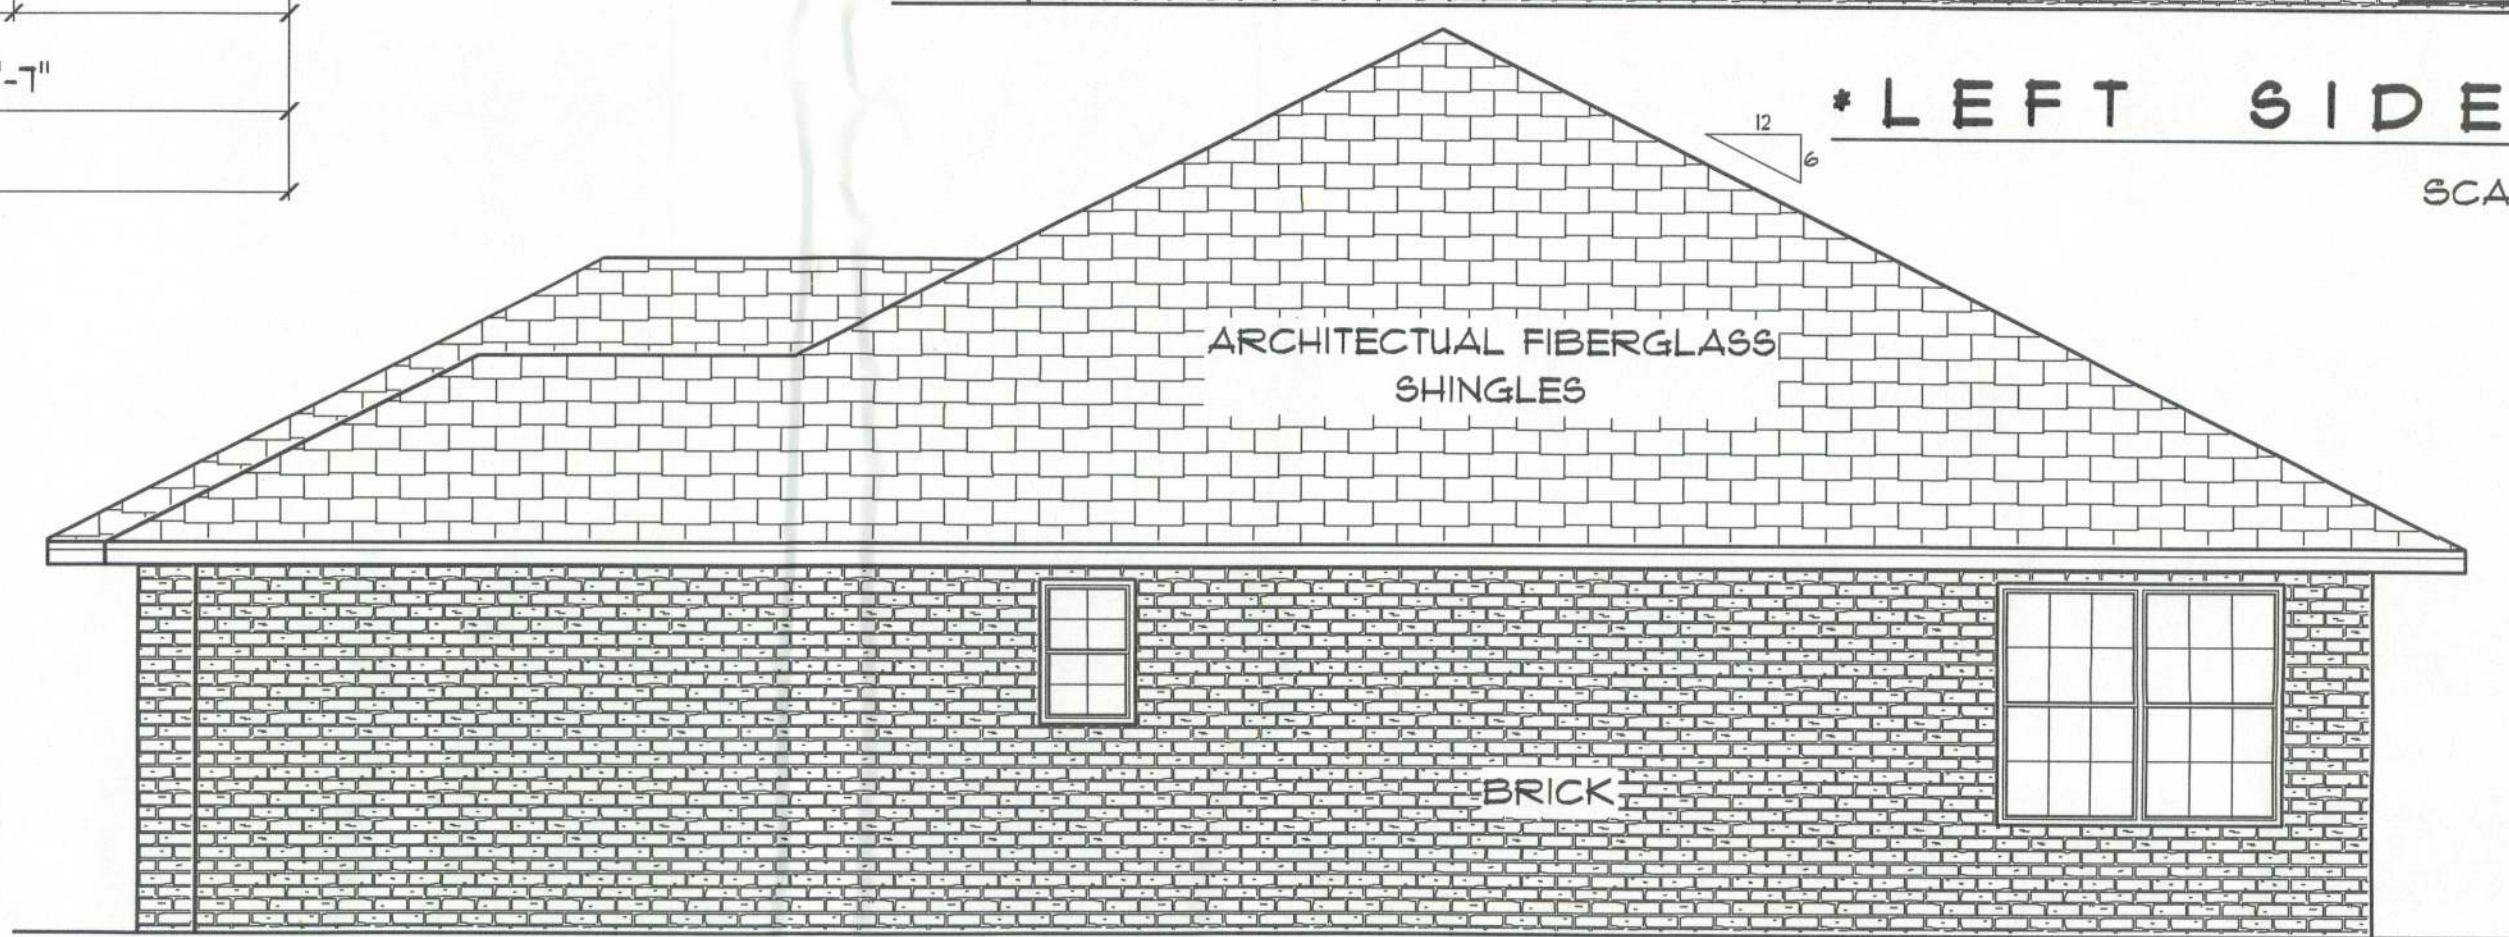

* RIGHT SIDE ELEVATION *

SCALE : 1/4" = 1'-0"

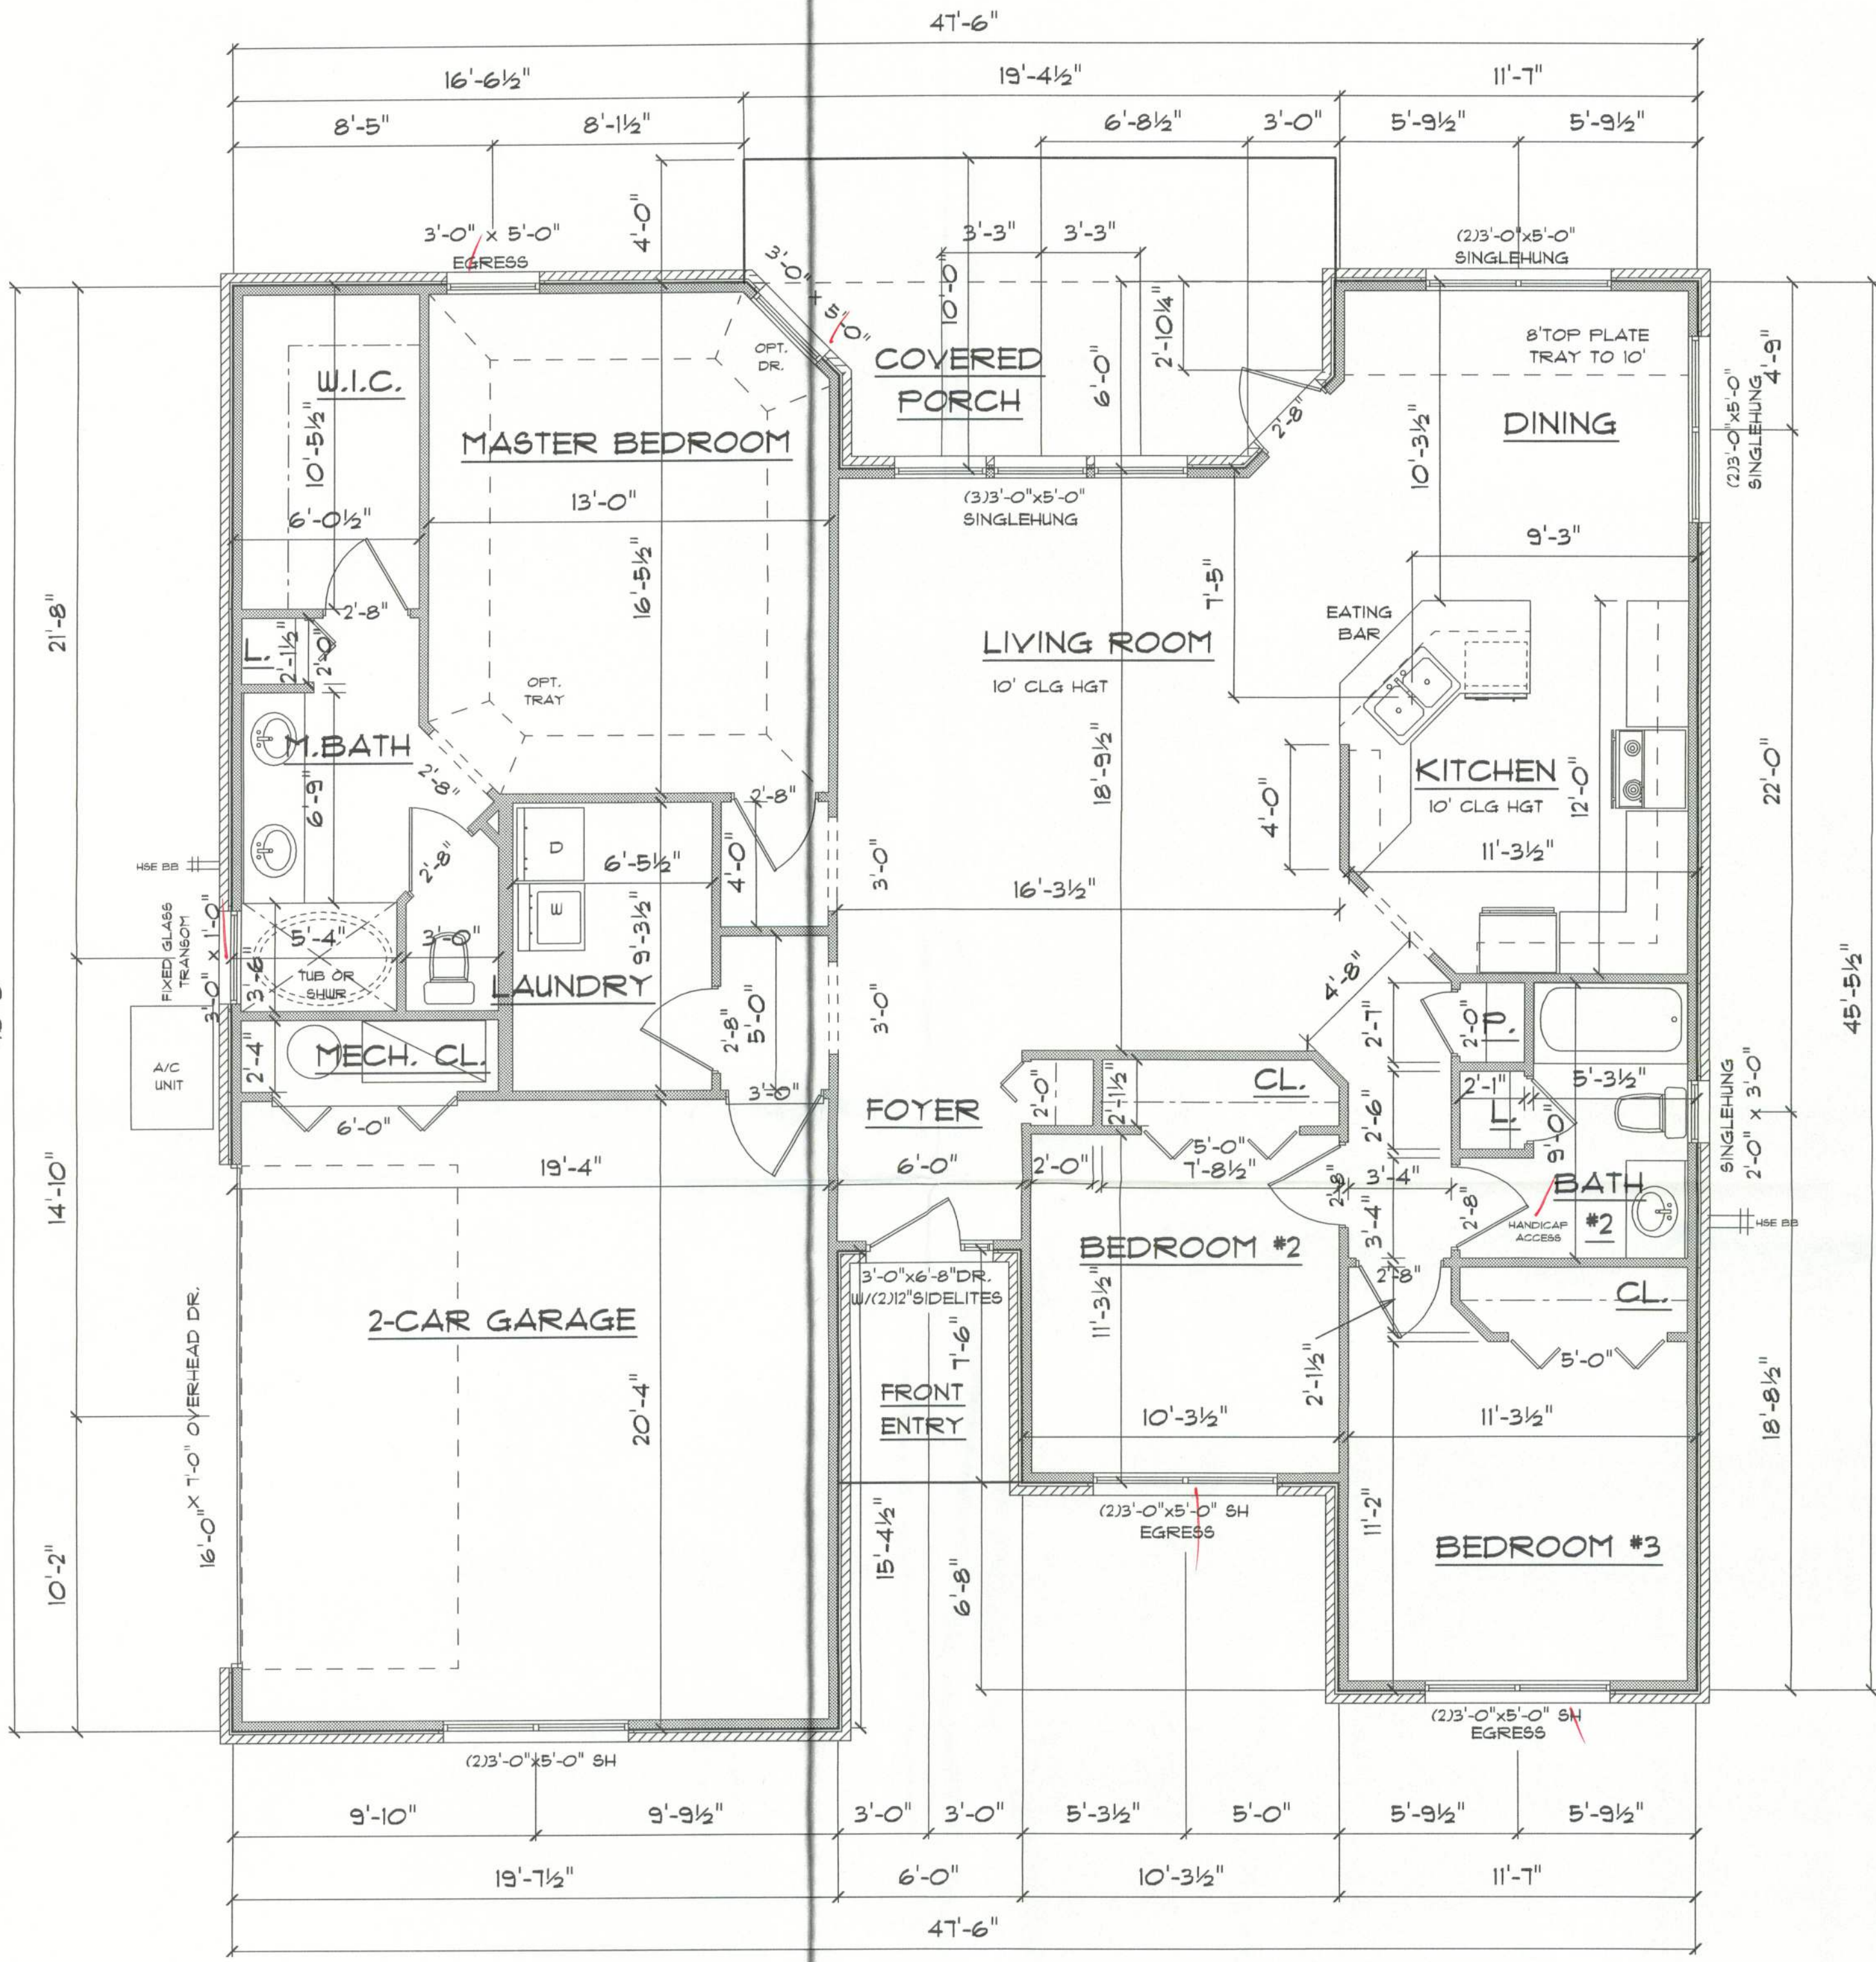

* FLOOR PLAN *

A/C LIVING AREA = 1500 S.F.
FRONT ENTRY = 44 S.F.
2-CAR GARAGE & MECH.CL. = 430 S.F.
TOTAL AREA UNDER ROOF = 1974 S.F.

"THE SAMUEL"
LOT #61
EMERALD COVE

LAKE CITY
FLORIDA

Teena M. Ruffo
251 NW Hall of Fame Dr.
Lake City, Florida 32055
Phone: (386) 755 - 9993
Cell: (386) 867 - 1191
Email: teena@teena.net

PRINTED DATE:
November 04, 2005

DRAWN BY: Teena M. Ruffo
CHECKED BY:

DESIGNED BY:
Teena M. Ruffo

FINALS DATE:

JOB NUMBER:

DRAWING NUMBER

A-1
OF 2 SHEETS

Office copy