



SCALE NOTE:
PLAN VIEW: 1/8"=1'-0"
ELEVATIONS: 1/8"=1'-0"

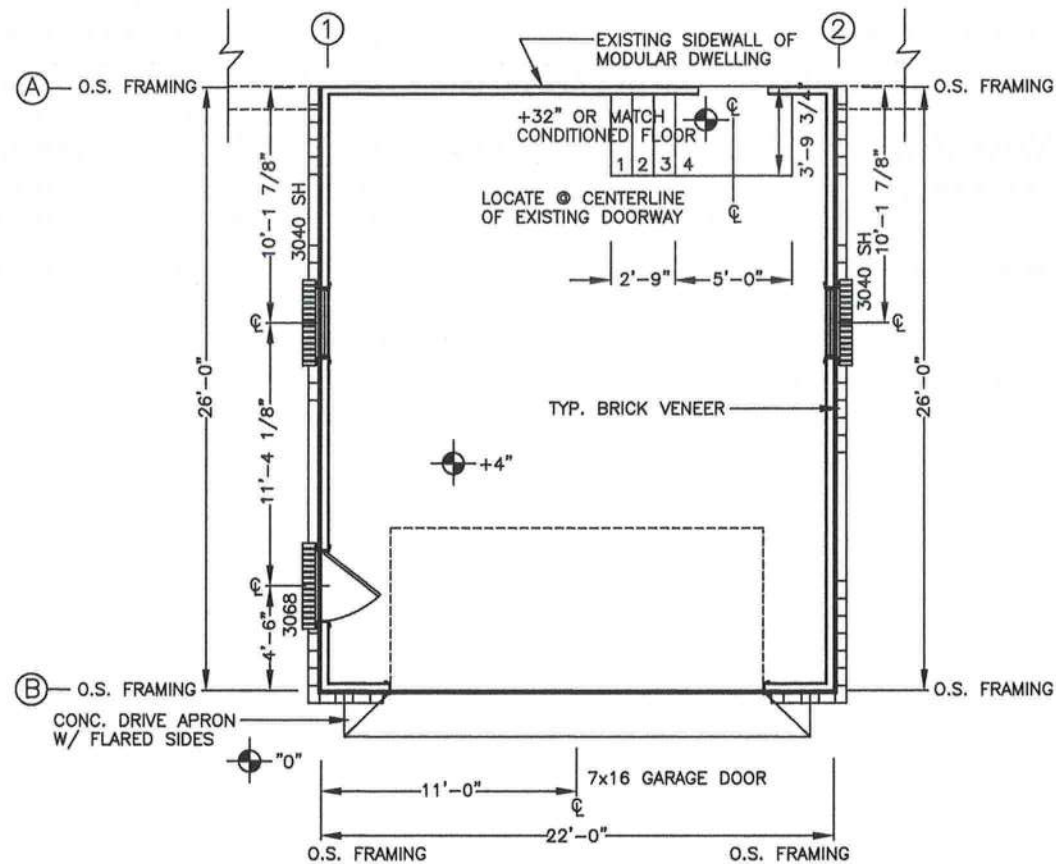

1 FLOOR PLAN VIEW
A2.0.0 SCALE: 1/8" = 1'-0"


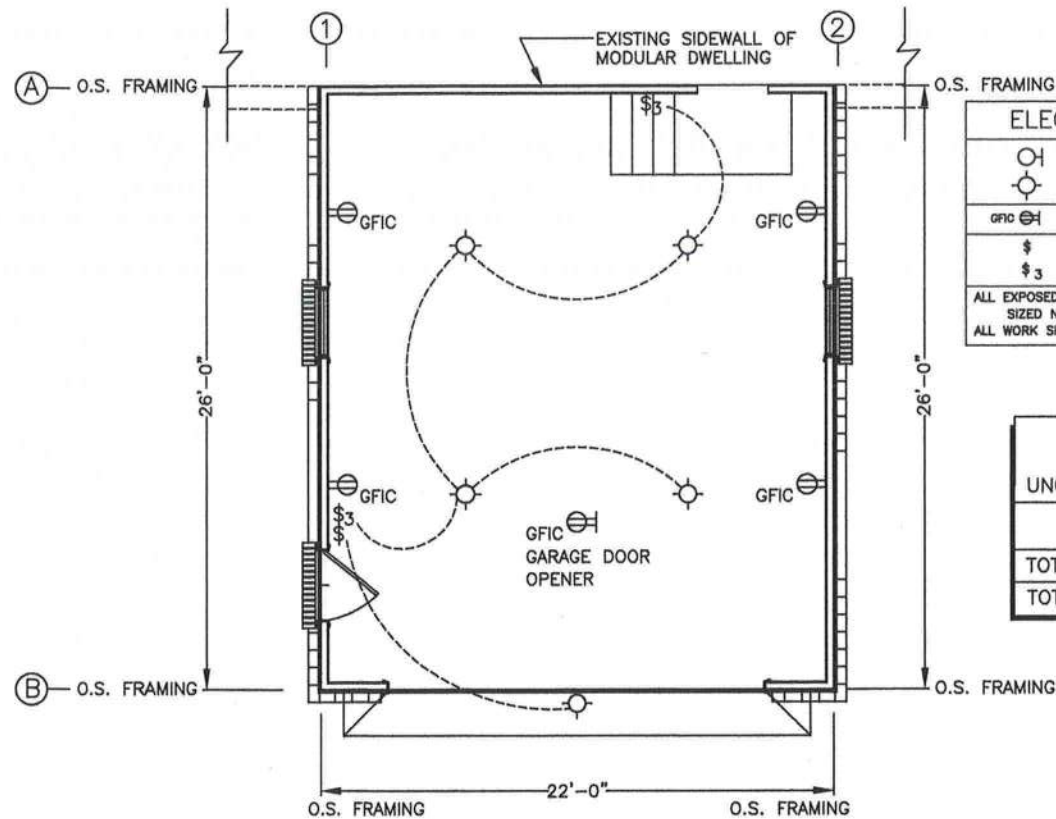


2 ELECTRICAL PLAN VIEW
A2.0.0 SCALE: 1/8" = 1'-0"


ELECTRICAL FIXTURE SYMBOLS	
	WALL BRACKET MOUNTED INCANDESCENT OR HID FIXTURE - WET LOCATION RATED
	SURFACE MOUNTED FIXTURE - DAMP LOCATION RATED
	DUPLEX RECEPTACLE W/ GROUND FAULT CIRCUIT INTERRUPTER, WALL MOUNTED
	SINGLE POLE TOGGLE SWITCH MOUNTED @ 48" A.F.F.
	THREE-WAY TOGGLE SWITCH

ALL EXPOSED ELECTRICAL SERVICE TO ITEMS INDICATED ON THE PLAN VIEW SHALL BE IN APPROPRIATELY SIZED NMT CONDUIT PER THE LATEST EDITION OF THE N.E.C.
ALL WORK SHALL BE IN ACCORDANCE W/ THE LATEST EDITION OF THE FLORIDA ELECTRICAL CODE


UNCONDITIONED GARAGE	572.00 S.F.
TOTAL UNCONDITIONED AREAS	572.00 S.F.
TOTAL NEW CONSTRUCTION AREA	572.00 S.F.

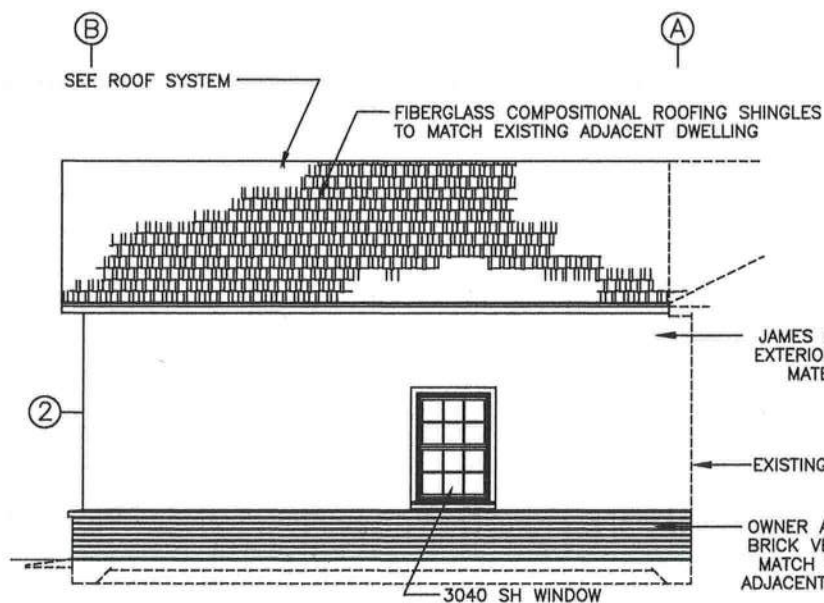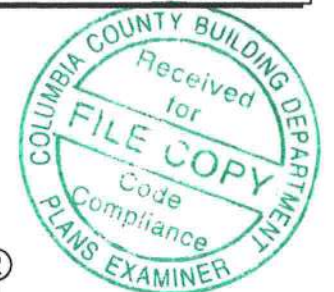

3 EXTERIOR SIDEWALL ELEVATION
A2.0.0 SCALE: 1/8" = 1'-0"

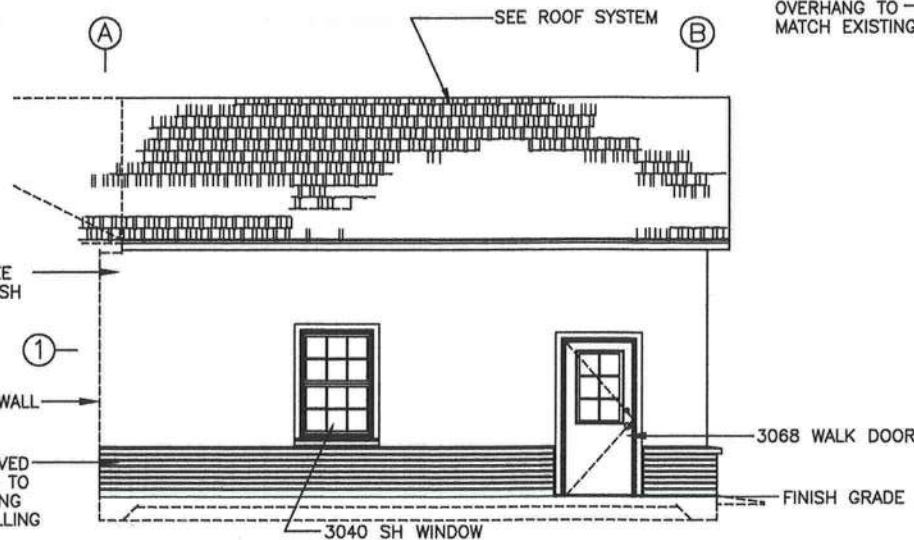

4 EXTERIOR SIDEWALL ELEVATION
A2.0.0 SCALE: 1/8" = 1'-0"

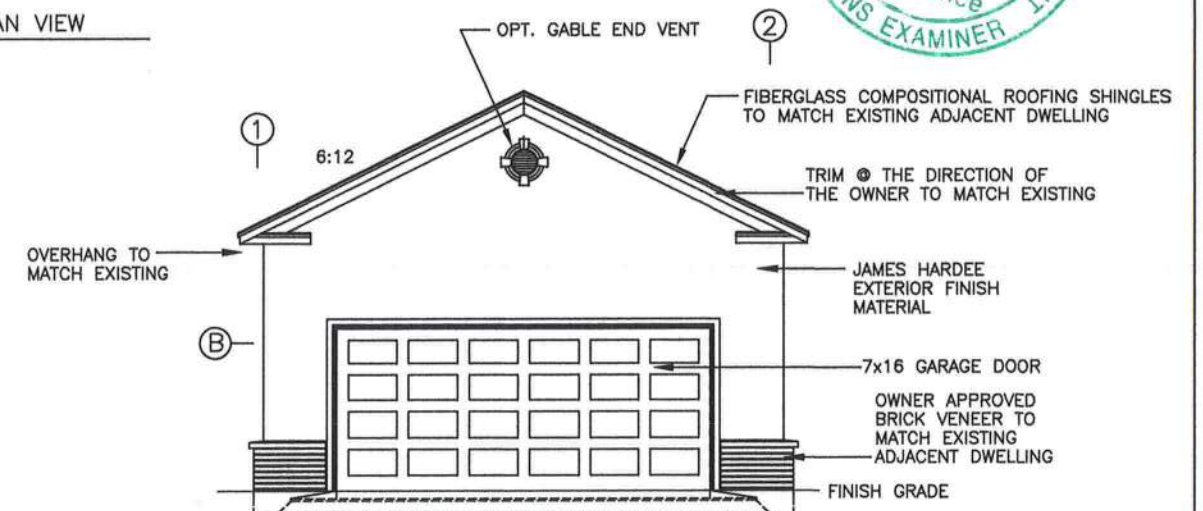

5 EXTERIOR SIDEWALL ELEVATION
A2.0.0 SCALE: 1/8" = 1'-0"

CERTIFICATION:

THESE PLANS FOR THE BROWN GARAGE ADDITION WILL COMPLY WITH SECTION 1609 OF THE FLORIDA BUILDING CODE, 2010 EDITION FOR A 120 MPH WIND LOAD, 3 SECOND GUST, EXPOSURE C, WITH THE INTERNAL PRESSURE OF + 0.18 AND - 0.18 INCLUDED IN THESE LOADS.

COMPONENTS/CLADDING ROOF = - 37.32 PSF, + 10.98 PSF

COMPONENTS/CLADDING WALLS = - 24.15 PSF, + 21.95 PSF

PROJECT No.
BROWN-A2.0.0.DWG
SHEET No.
A2.0.0

DATE
04/29/13

DIMENSIONED FLOOR & ELECTRICAL PLAN VIEWS
EXTERIOR FINISH ELEVATIONS
MISC. NOTES, REFERENCES & INSTRUCTIONS
© 2013 KEEN ENGINEERING & SURVEYING, INC.

Curtis E. Keen 5/6/13
Curtis E. Keen, PE #23836
Certification of Authorization #3761
DATE:

BROWN RESIDENCE
COLUMBIA COUNTY, FLORIDA

KEEN ENGINEERING
& SURVEYING, INC.

9263 CR 417
LIVE OAK, FLORIDA 32060
386-362-4787
ENG. LIC. EB 3761