

|/4"=|'-0"


1/8"=1'-0"

24X36:


12X18:







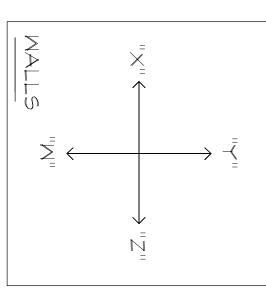


57	FLOOR PLAN	
	PLAN 384F-0 -"B" C.I.5 # - 22 JOB # 88-2 03-PO RR ER-A-3	

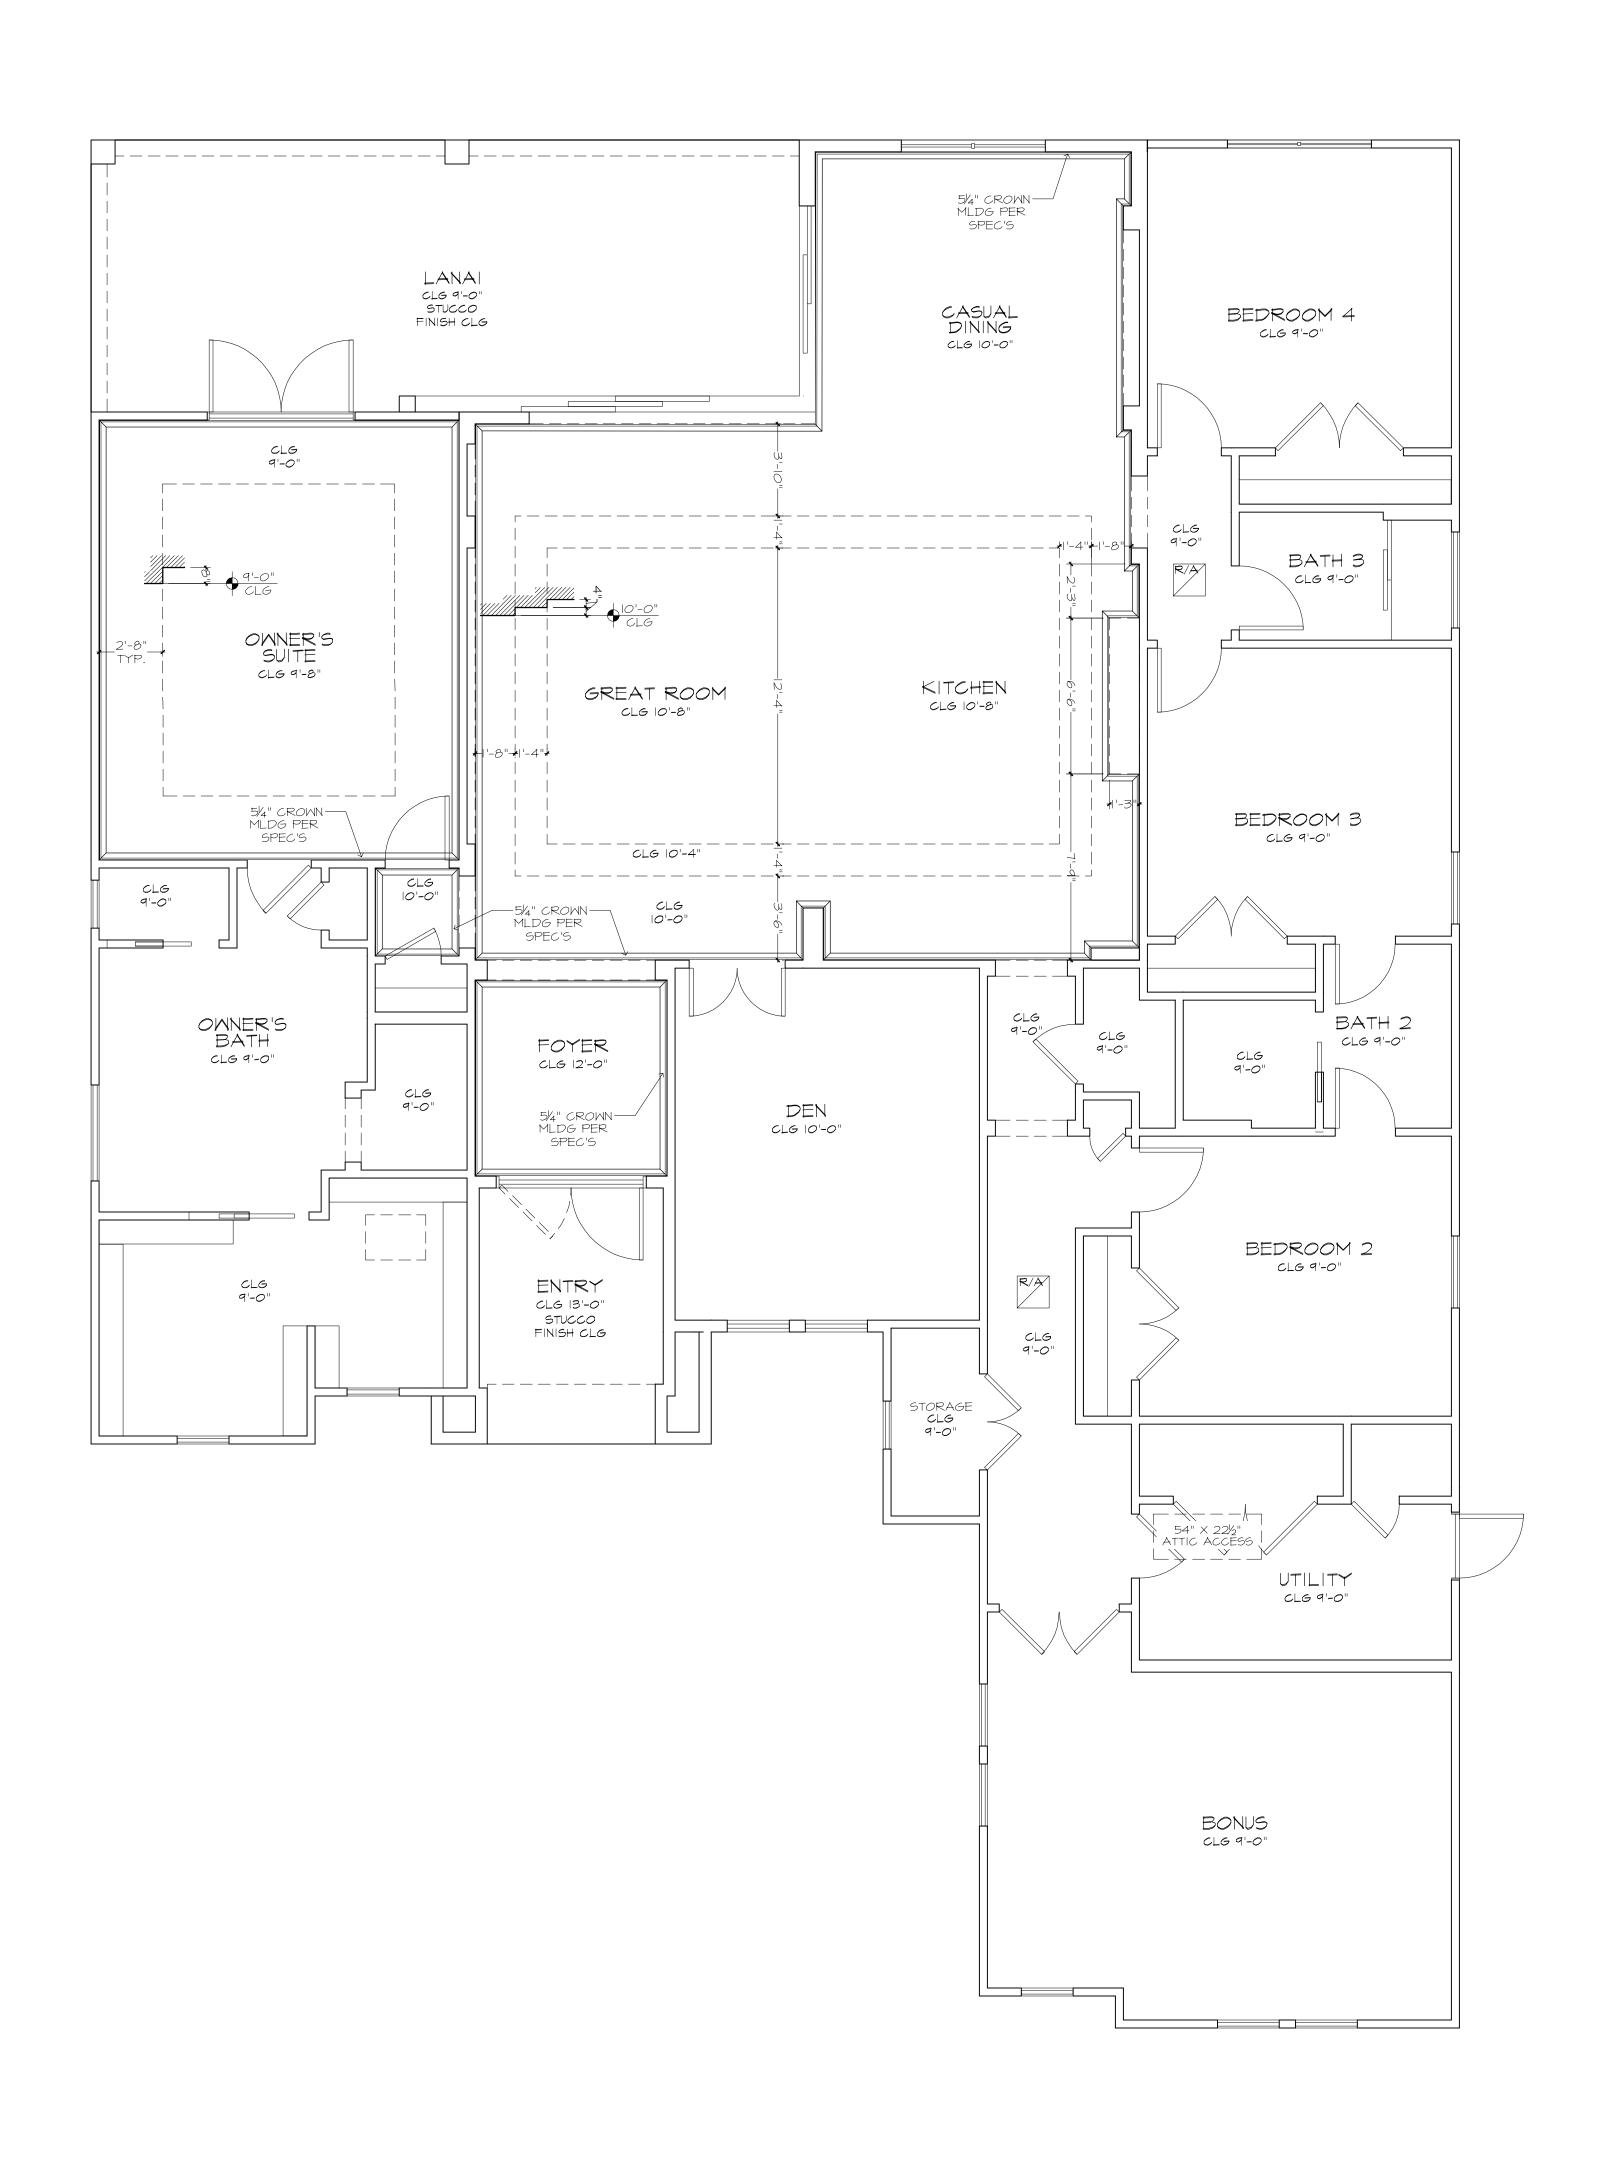

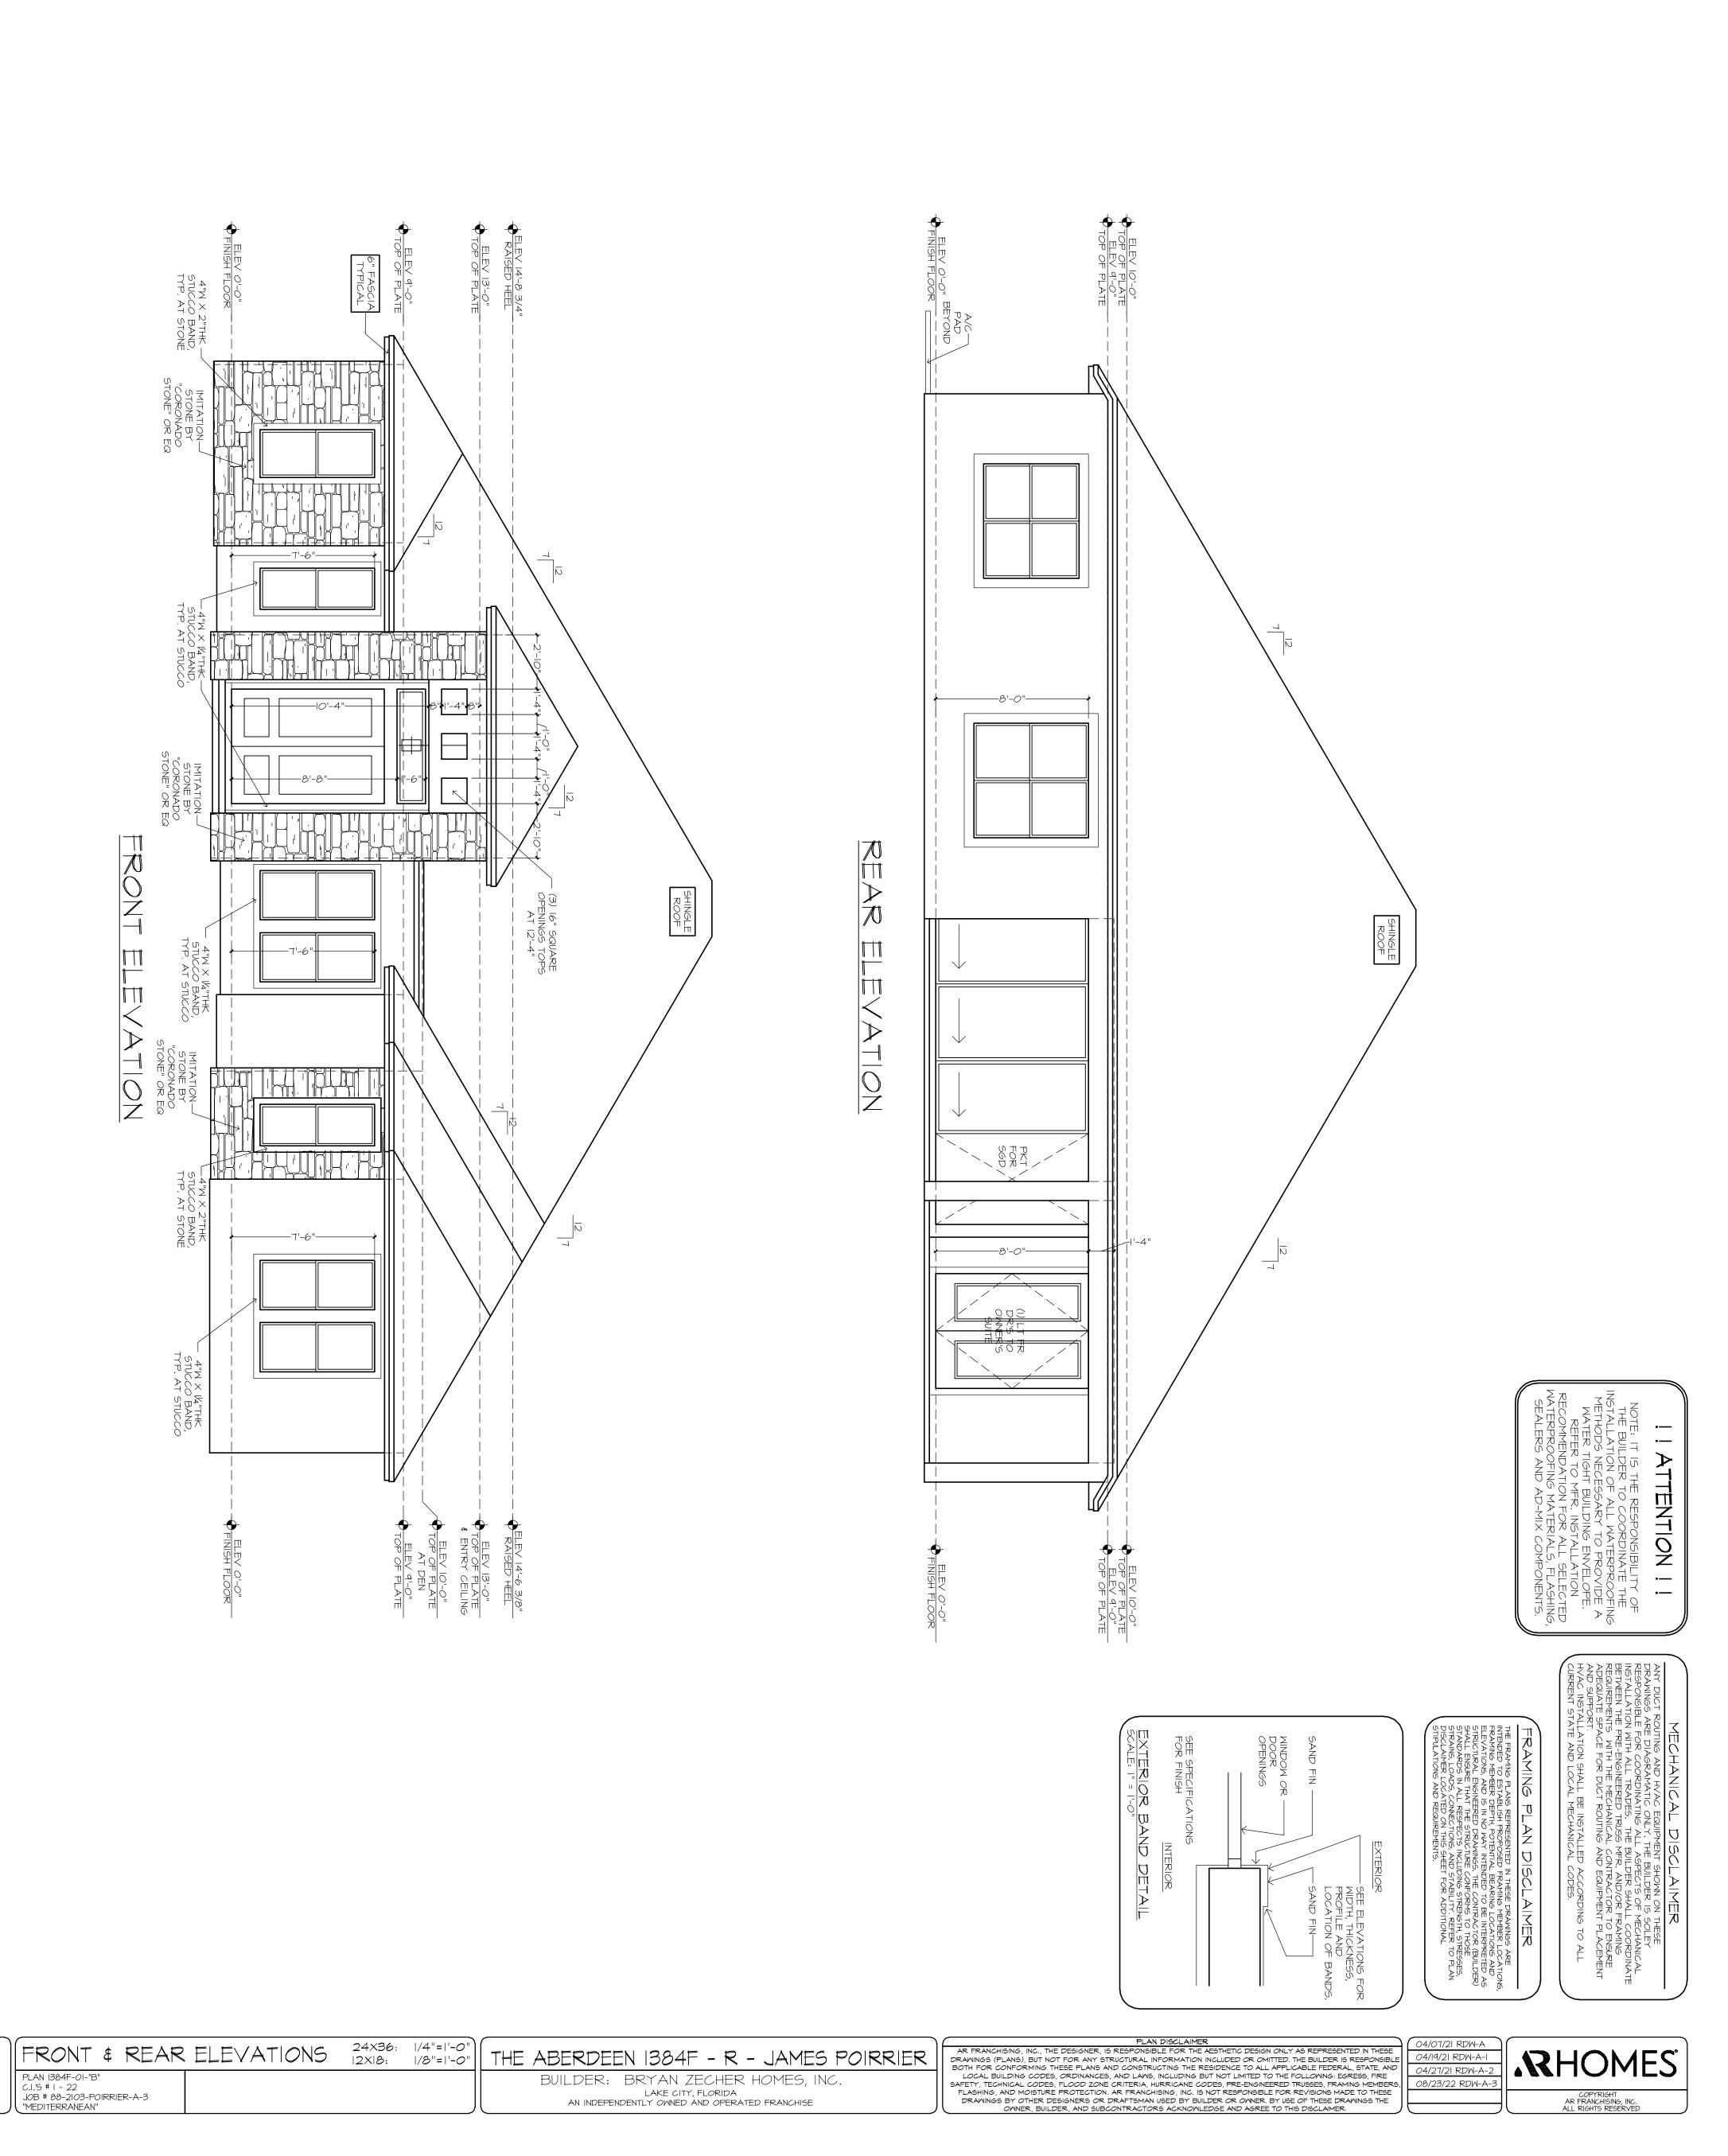

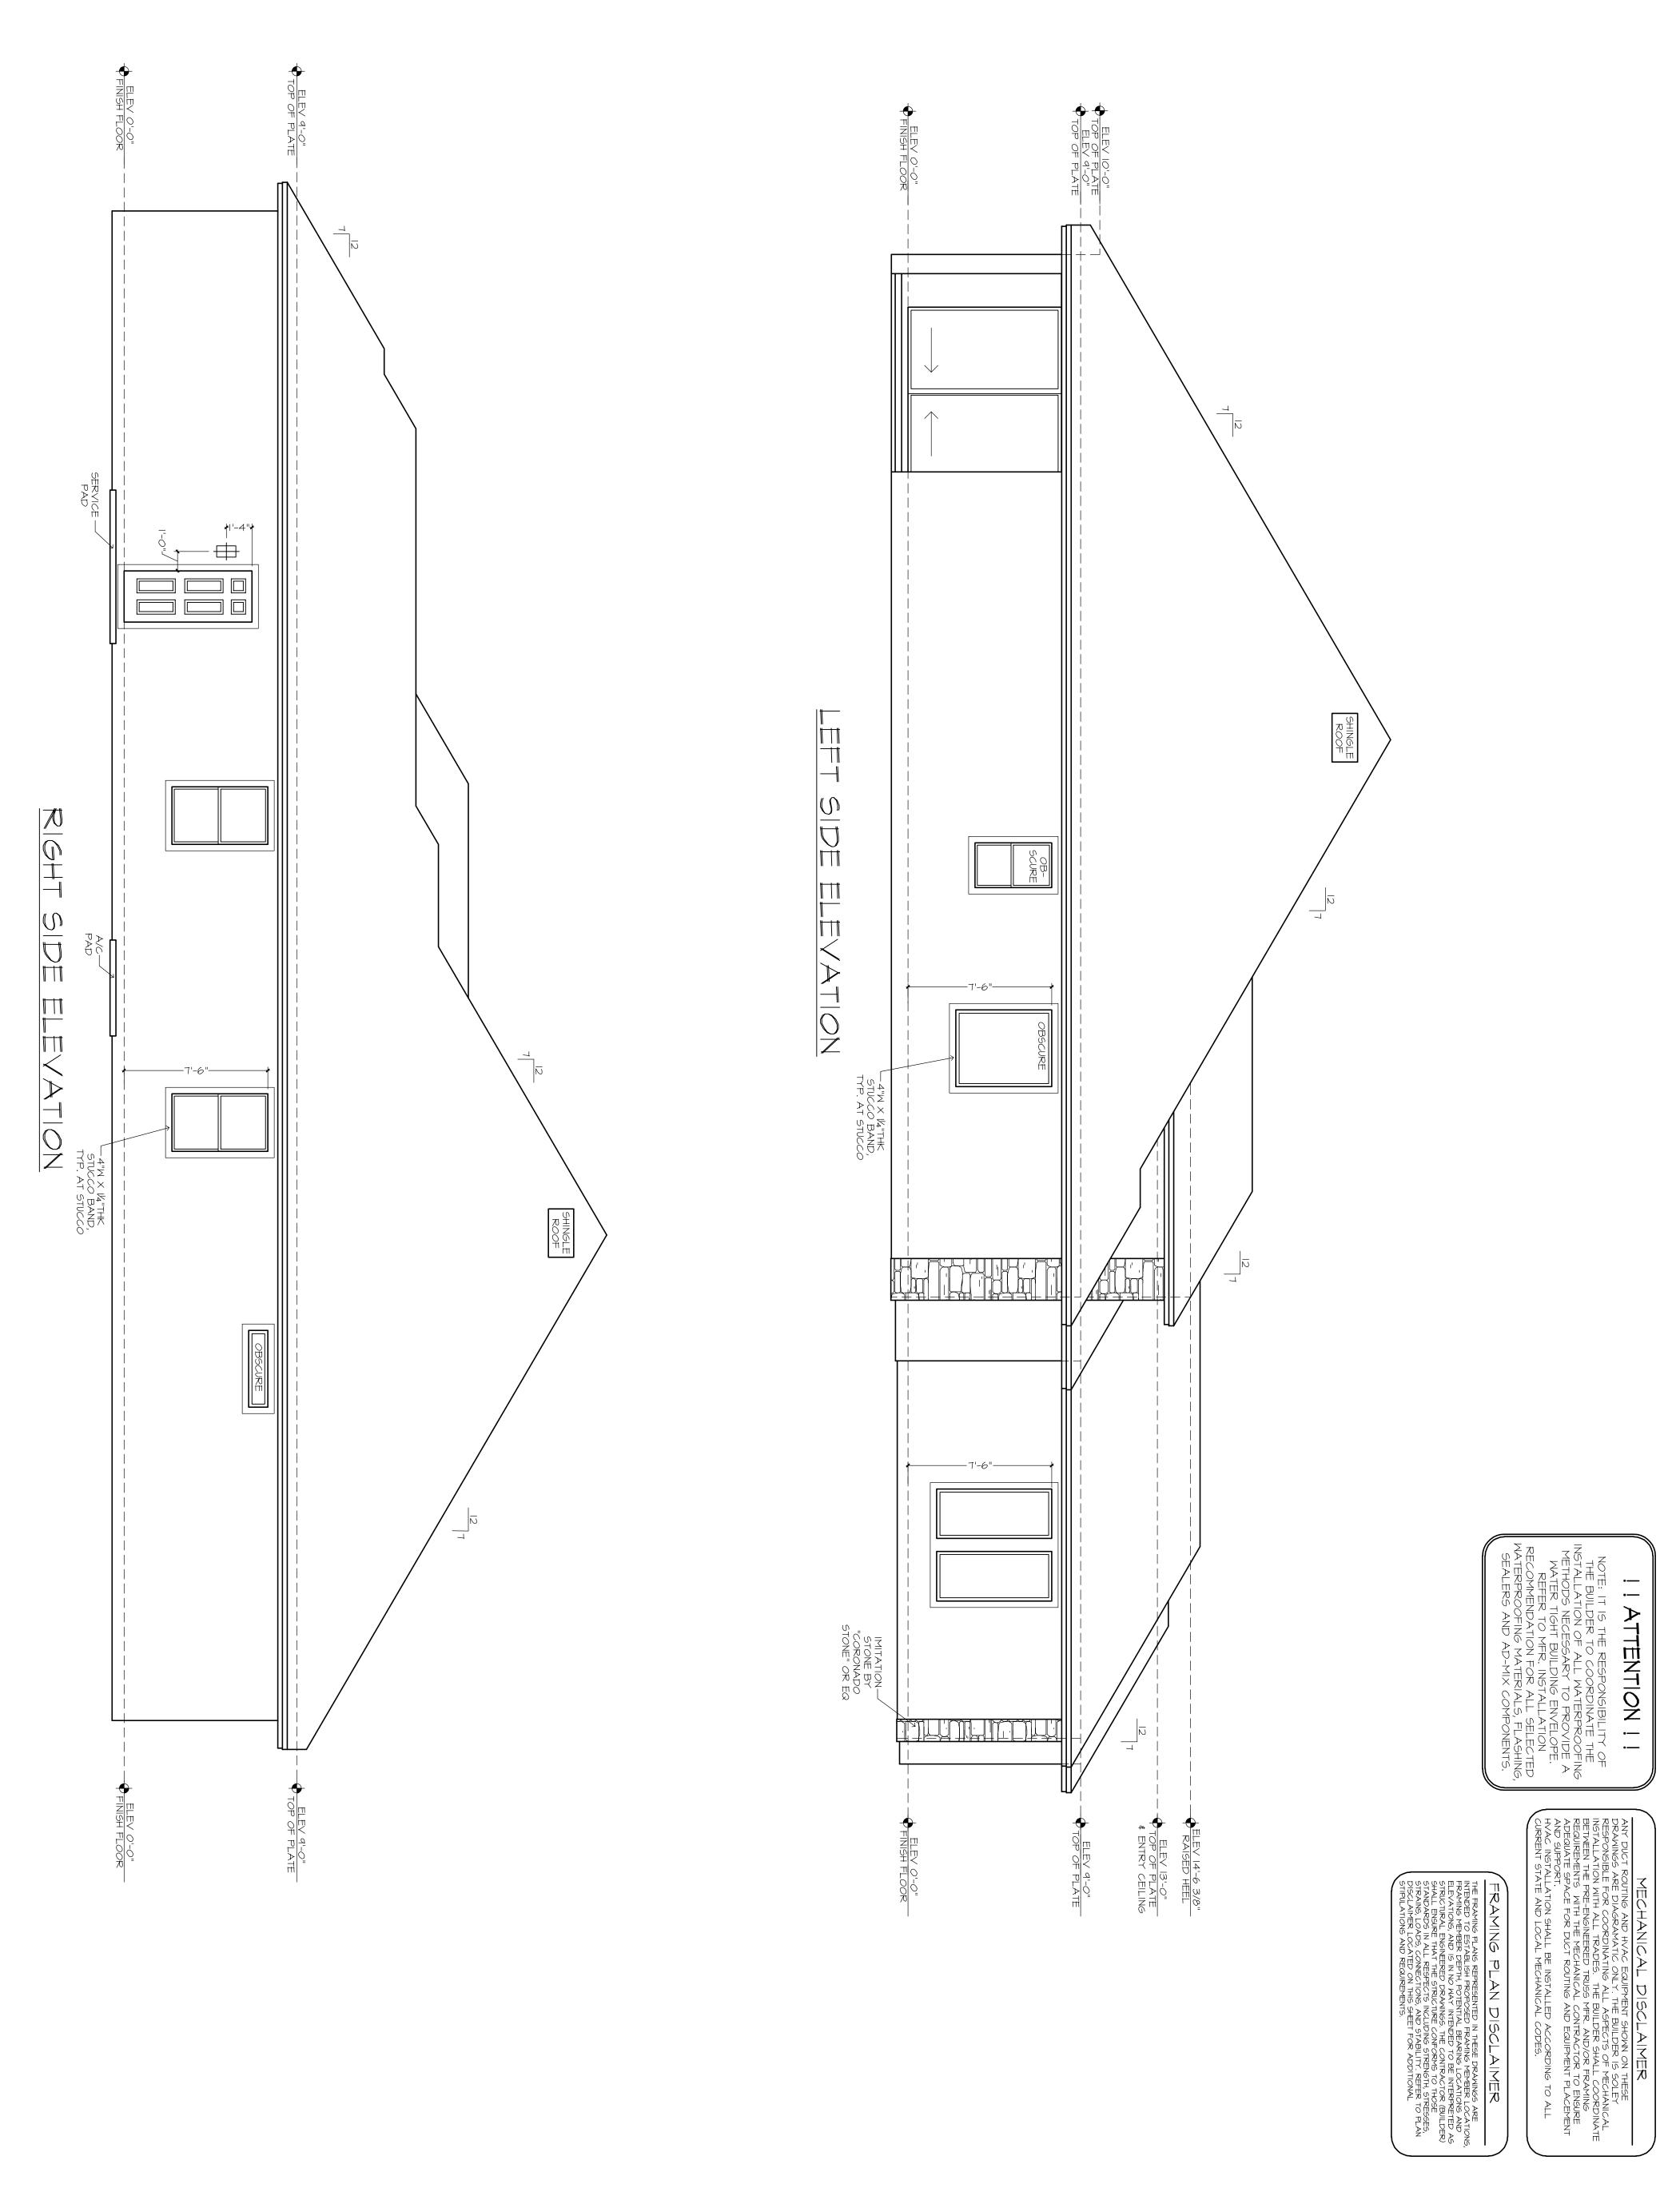

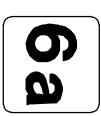

THE ABERDEEN 1384F - R - JAMES POIRRIER

BUILDER: BRYAN ZECHER HOMES, INC.


LAKE CITY, FLORIDA
AN INDEPENDENTLY OWNED AND OPERATED FRANCHISE


PLAN DISCLAIMER


AR FRANCHISING, INC., THE DESIGNER, IS RESPONSIBLE FOR THE AESTHETIC DESIGN ONLY AS REPRESENTED IN THESE DRAWINGS (PLANS), BUT NOT FOR ANY STRUCTURAL INFORMATION INCLUDED OR OMITTED. THE BUILDER IS RESPONSIBLE BOTH FOR CONFORMING THESE PLANS AND CONSTRUCTING THE RESIDENCE TO ALL APPLICABLE FEDERAL, STATE, AND LOCAL BUILDING CODES, ORDINANCES, AND LAWS, INCLUDING BUT NOT LIMITED TO THE FOLLOWING: EGRESS, FIRE SAFETY, TECHNICAL CODES, FLOOD ZONE CRITERIA, HURRICANE CODES, PRE-ENGINEERED TRUSSES, FRAMING MEMBERS, FLASHING, AND MOISTURE PROTECTION. AR FRANCHISING, INC. IS NOT RESPONSIBLE FOR REVISIONS MADE TO THESE DRAWINGS BY OTHER DESIGNERS OR DRAFTSMAN USED BY BUILDER OR OWNER. BY USE OF THESE DRAWINGS THE

04/07/21 RDW-A
04/19/21 RDW-A-1
04/27/21 RDW-A-2
08/23/22 RDW-A-3

COPYRIGHT
AR FRANCHIGING, INC.
ALL RIGHTS RESERVED

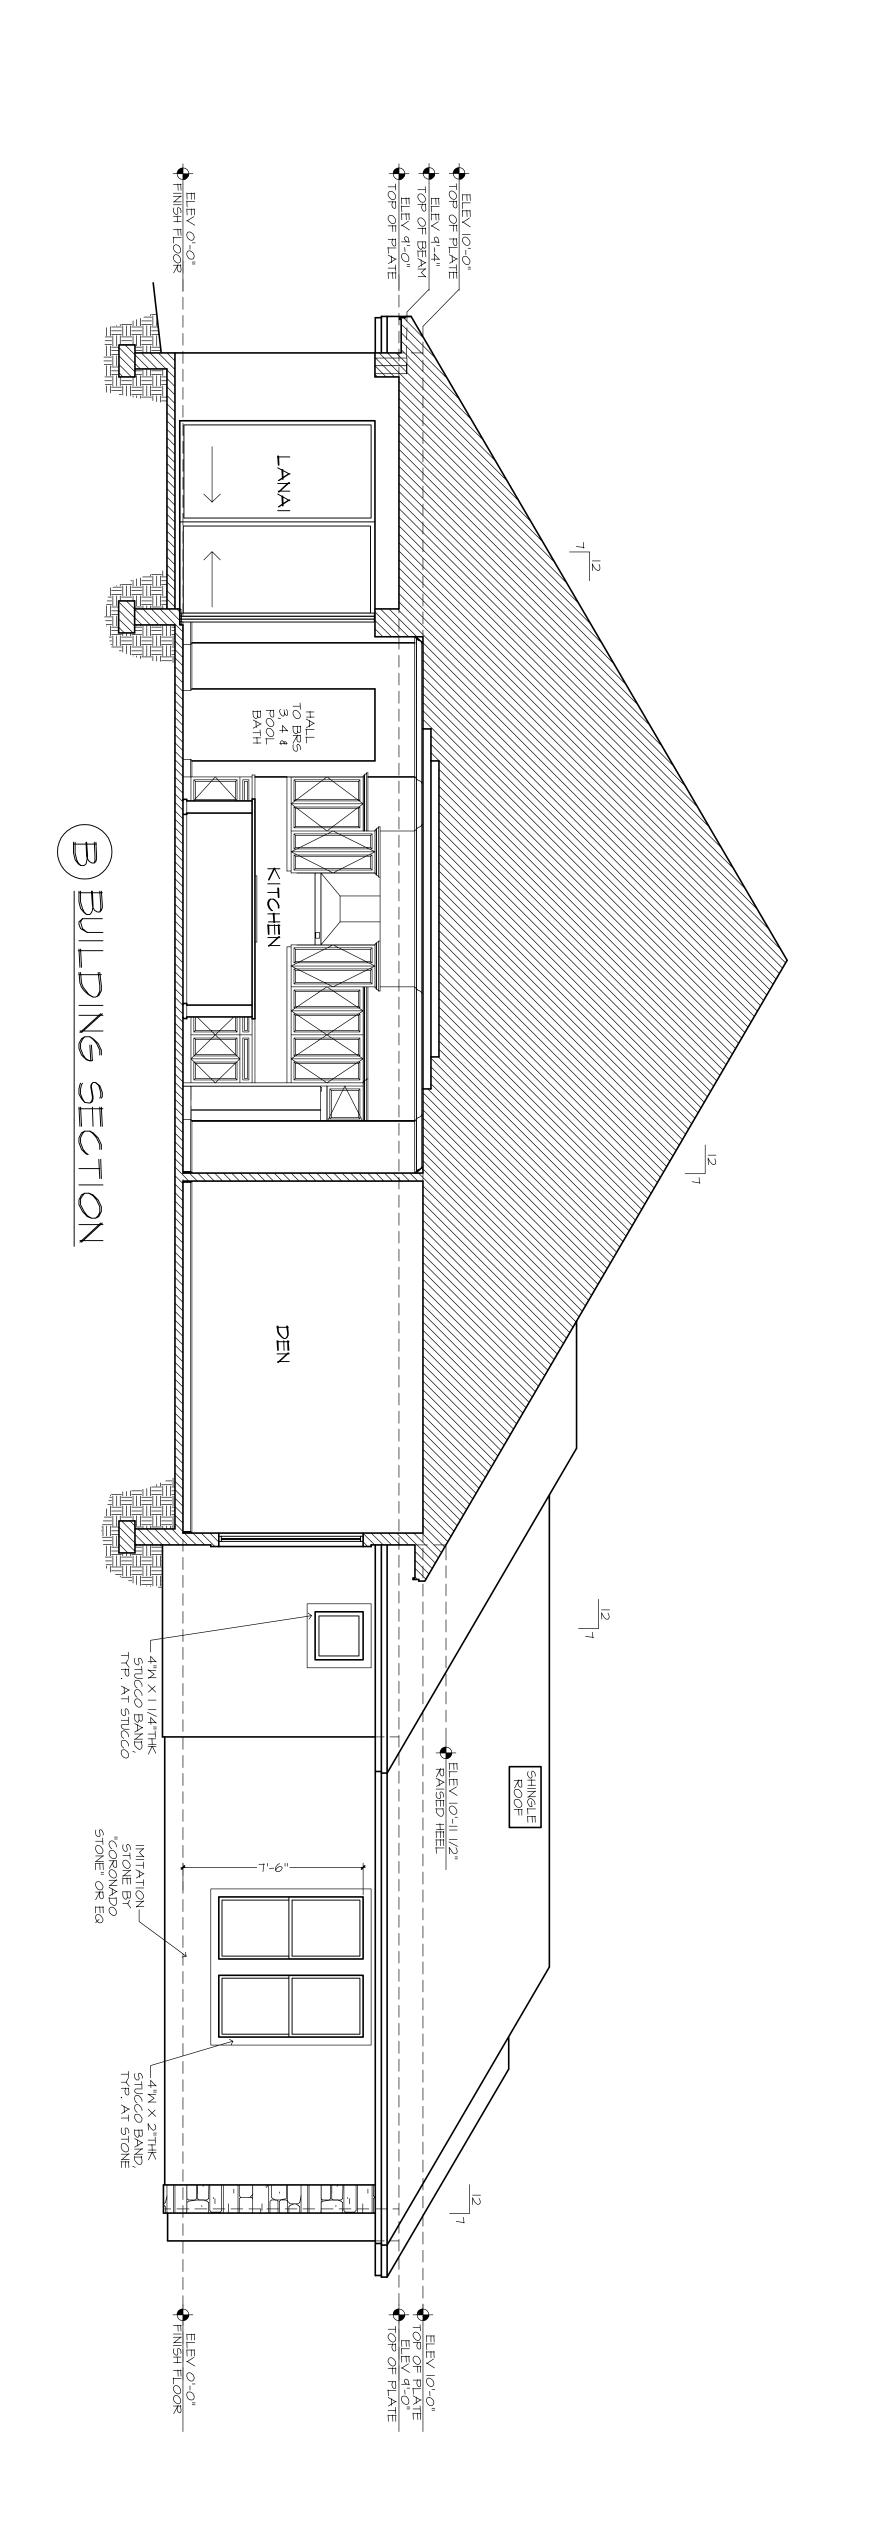

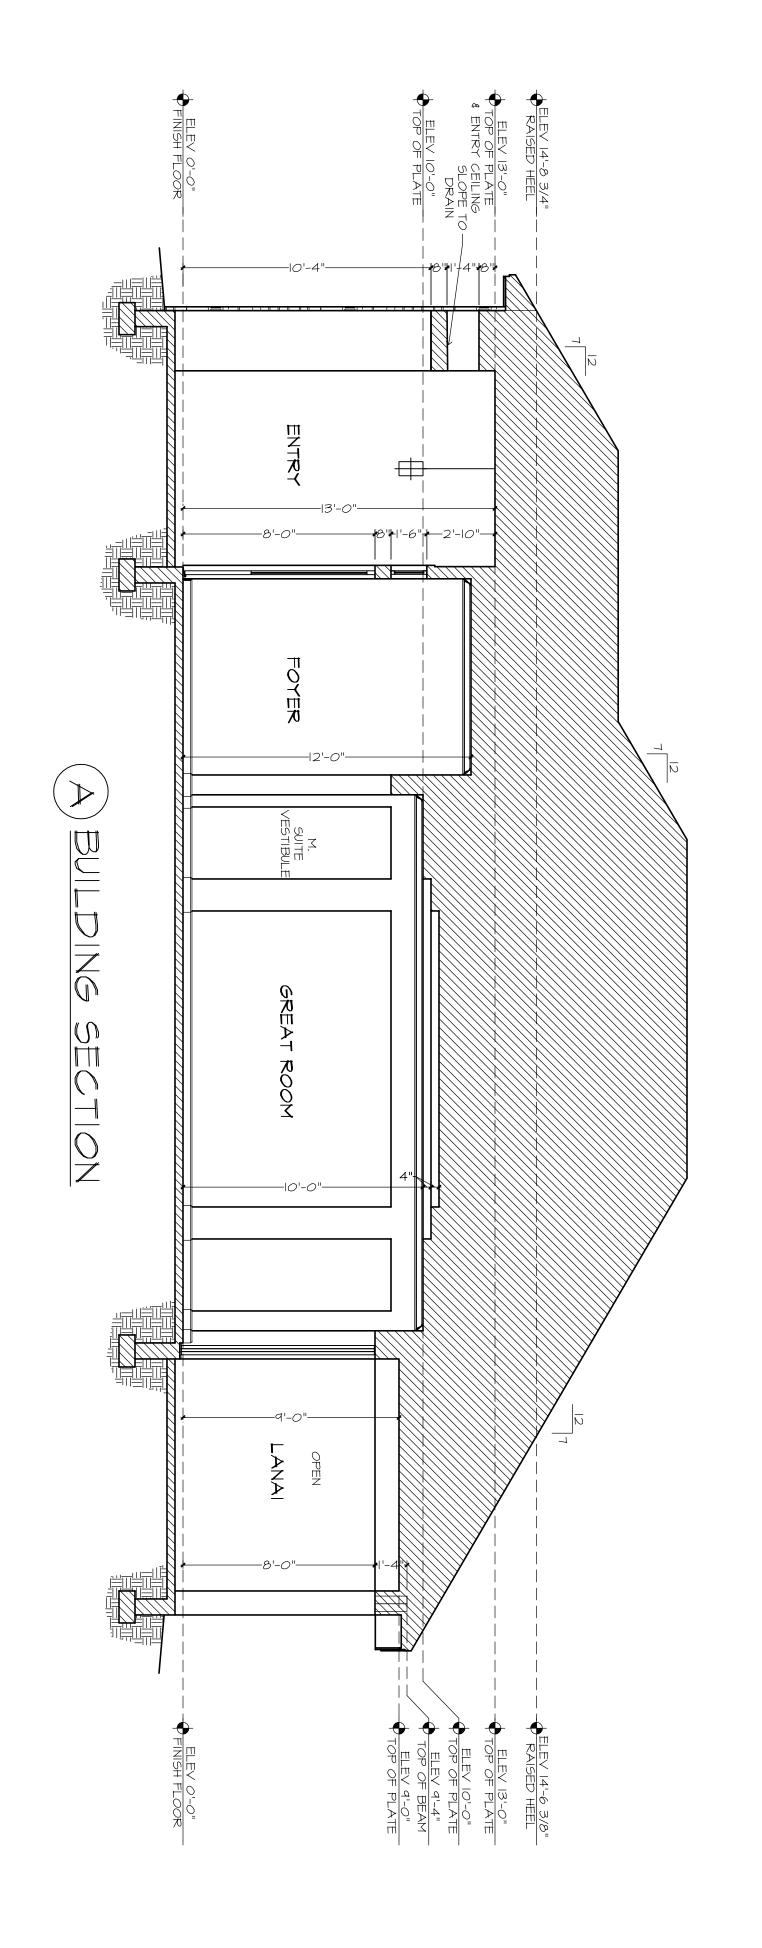

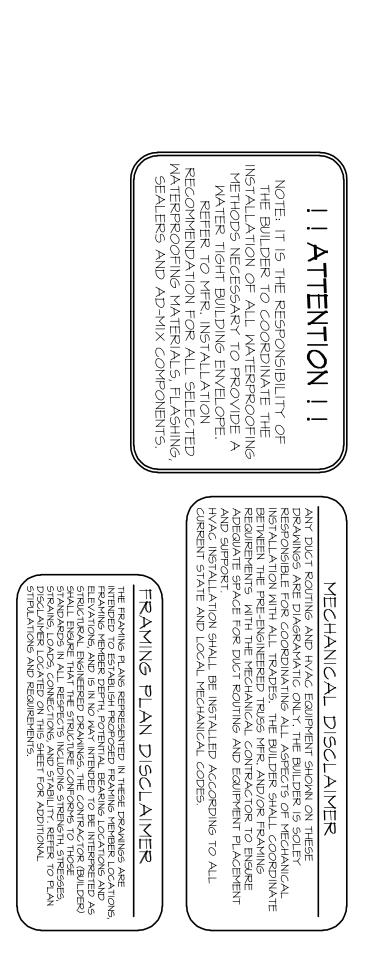



24X36: 12X18: |/4"=|'-0" |/8"=|'-0" BUILDING SECTIONS PLAN 1384F-01-"B" C.I.'S # I - 22 JOB # 88-2103-POIRRIER-A-3 "MEDITERRANEAN"

THE ABERDEEN 1384F - R - JAMES POIRRIER BUILDER: BRYAN ZECHER HOMES, INC.


LAKE CITY, FLORIDA

AN INDEPENDENTLY OWNED AND OPERATED FRANCHISE

PLAN DISCLAIMER

AR FRANCHISING, INC., THE DESIGNER, IS RESPONSIBLE FOR THE AESTHETIC DESIGN ONLY AS REPRESENTED IN THESE DRAWINGS (PLANS), BUT NOT FOR ANY STRUCTURAL INFORMATION INCLUDED OR OMITTED. THE BUILDER IS RESPONSIBLE BOTH FOR CONFORMING THESE PLANS AND CONSTRUCTING THE RESIDENCE TO ALL APPLICABLE FEDERAL, STATE, AND LOCAL BUILDING CODES, ORDINANCES, AND LAWS, INCLUDING BUT NOT LIMITED TO THE FOLLOWING: EGRESS, FIRE SAFETY, TECHNICAL CODES, FLOOD ZONE CRITERIA, HURRICANE CODES, PRE-ENGINEERED TRUSSES, FRAMING MEMBERS, FLASHING, AND MOISTURE PROTECTION. AR FRANCHISING, INC. IS NOT RESPONSIBLE FOR REVISIONS MADE TO THESE DRAWINGS BY OTHER DESIGNERS OR DRAFTSMAN USED BY BUILDER OR OWNER. BY USE OF THESE DRAWINGS THE OWNER, BUILDER, AND SUBCONTRACTORS ACKNOWLEDGE AND AGREE TO THIS DISCLAIMER.

04/07/21 RDW-A 04/19/21 RDW-A-1 04/27/21 RDW-A-2 08/23/22 RDW-A-3 COPYRIGHT AR FRANCHISING, INC. ALL RIGHTS RESERVED

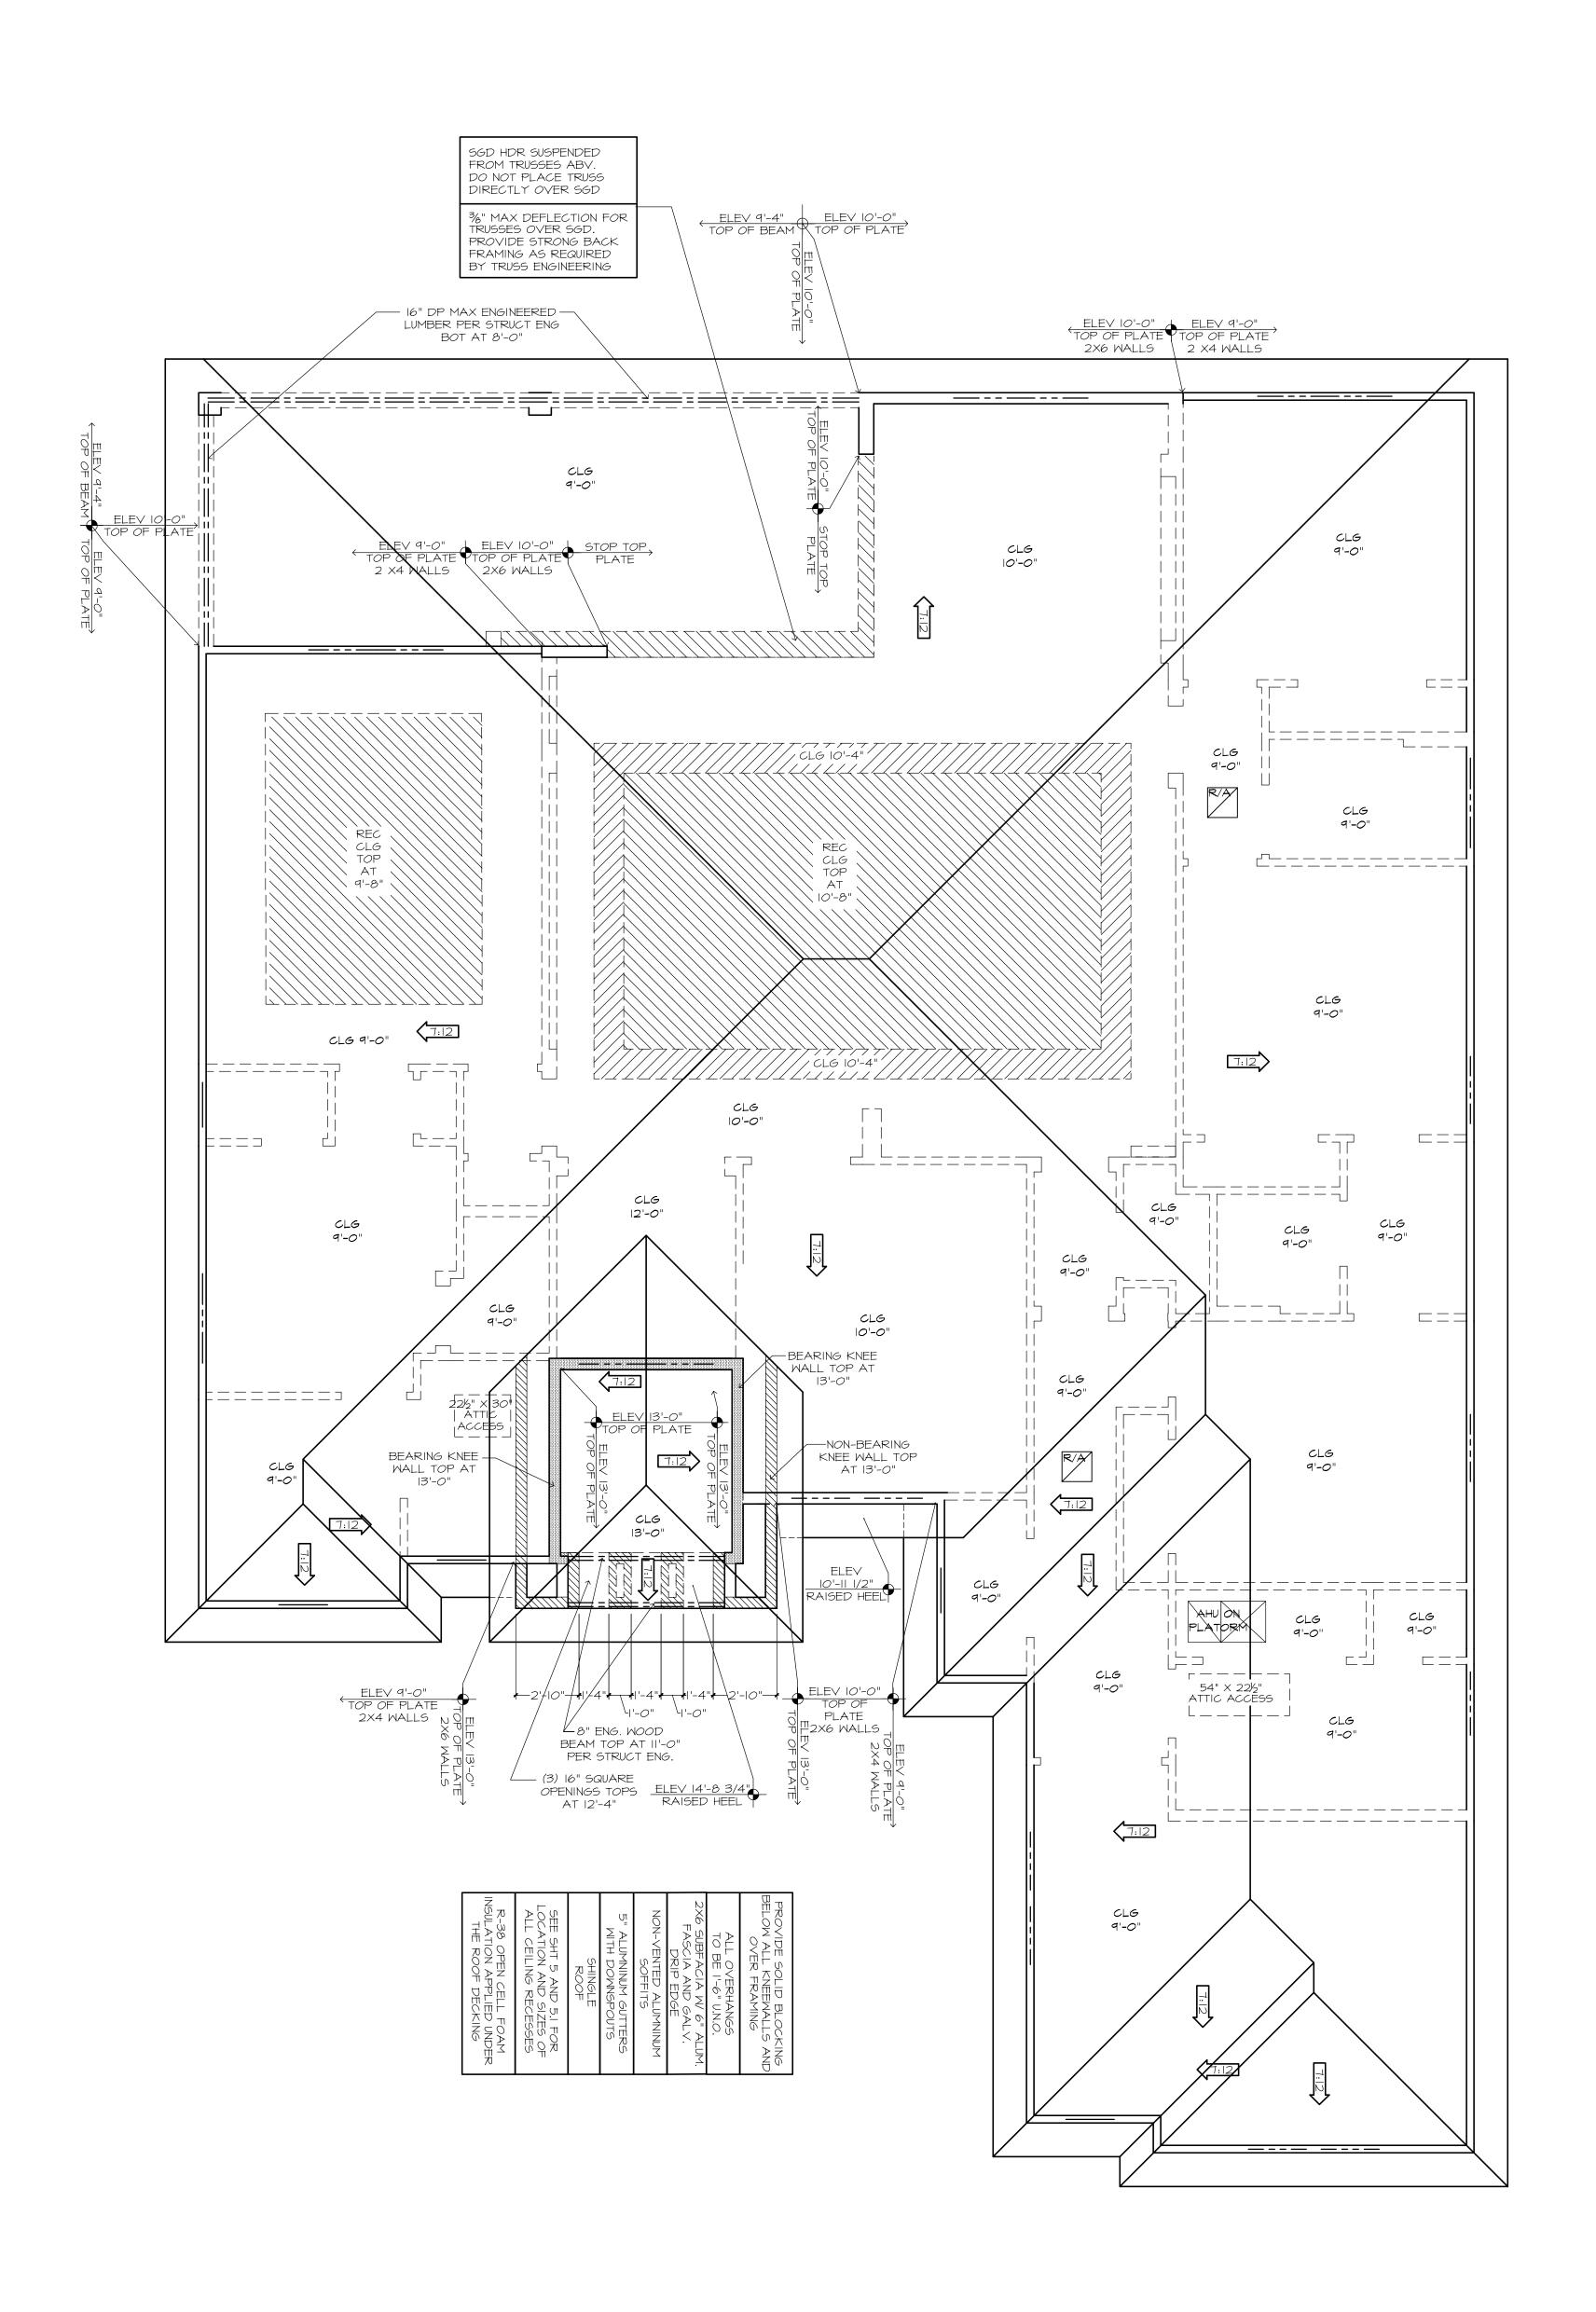

ATTENTION

TRAMING PLANS REPRESENTED IN THESE DRAWINGS ARE INTENDED TO ESTABLISH PROPOSED FRAMING MEMBER LOCATIONS, FRAMING MEMBER DEPTH, POTENTIAL BEARING LOCATIONS AND ELEVATIONS, AND IS IN NO MAY INTENDED TO BE INTERPRETED AS STRUCTURAL ENGINEERED DRAWINGS. THE CONTRACTOR (BUILDER) SHALL ENGINEERED DRAWINGS. THE CONTRACTOR (BUILDER) SHALL ENGINEERED DRAWINGS. THE CONTRACTOR (BUILDER) STRANDARDS IN ALL RESPECTS INCLUDING STRENGTH, STREESES, STRAINS, LOADS, CONNECTIONS, AND STABILITY. REFER TO PLAN DISCLAIMER LOCATED ON THIS SHEET FOR ADDITIONAL STIPULATIONS AND REQUIREMENTS.

ANY DUCT ROUTING AND HYAC EQUIPMENT SHOWN ON THESE DRAWINGS ARE DIAGRAMATIC ONLY. THE BUILDER IS SOLEY RESPONSIBLE FOR COORDINATING ALL ASPECTS OF MECHANICAL INSTALLATION WITH ALL TRADES. THE BUILDER SHALL COORDINATE BETWEEN THE PRE-ENGINEERED TRUSS MFR. AND/OR FRAMING REQUIREMENTS WITH THE MECHANICAL CONTRACTOR TO ENSURE ADEQUATE SPACE FOR DUCT ROUTING AND EQUIPMENT PLACEMENT AND SUPPORT.

HYAC INSTALLATION SHALL BE INSTALLED ACCORDING TO ALL CURRENT STATE AND LOCAL MECHANICAL CODES.


24X36: |/4"=|'-0" ROOF PLAN 1/8"=1'-0" 12X18: PLAN 1384F-01-"B" C.I.'S # | - 22 JOB # 88-2103-POIRRIER-A-3 "MEDITERRANEAN"

THE ABERDEEN 1384F - R - JAMES POIRRIER BUILDER: BRYAN ZECHER HOMES, INC. LAKE CITY, FLORIDA
AN INDEPENDENTLY OWNED AND OPERATED FRANCHISE

PLAN DISCLAIMER

AR FRANCHISING, INC., THE DESIGNER, IS RESPONSIBLE FOR THE AESTHETIC DESIGN ONLY AS REPRESENTED IN THESE DRAWINGS (PLANS), BUT NOT FOR ANY STRUCTURAL INFORMATION INCLUDED OR OMITTED. THE BUILDER IS RESPONSIBLE BOTH FOR CONFORMING THESE PLANS AND CONSTRUCTING THE RESIDENCE TO ALL APPLICABLE FEDERAL, STATE, AND LOCAL BUILDING CODES, ORDINANCES, AND LAWS, INCLUDING BUT NOT LIMITED TO THE FOLLOWING: EGRESS, FIRE SAFETY, TECHNICAL CODES, FLOOD ZONE CRITERIA, HURRICANE CODES, PRE-ENGINEERED TRUSSES, FRAMING MEMBERS, FLASHING, AND MOISTURE PROTECTION. AR FRANCHISING, INC. IS NOT RESPONSIBLE FOR REVISIONS MADE TO THESE DRAWINGS BY OTHER DESIGNERS OR DRAFTSMAN USED BY BUILDER OR OWNER. BY USE OF THESE DRAWINGS THE OWNER, BUILDER, AND SUBCONTRACTORS ACKNOWLEDGE AND AGREE TO THIS DISCLAIMER.

04/07/21 RDW-A **ARHOMES** 04/19/21 RDW-A-1 04/27/21 RDW-A-2 08/23/22 RDW-A-3

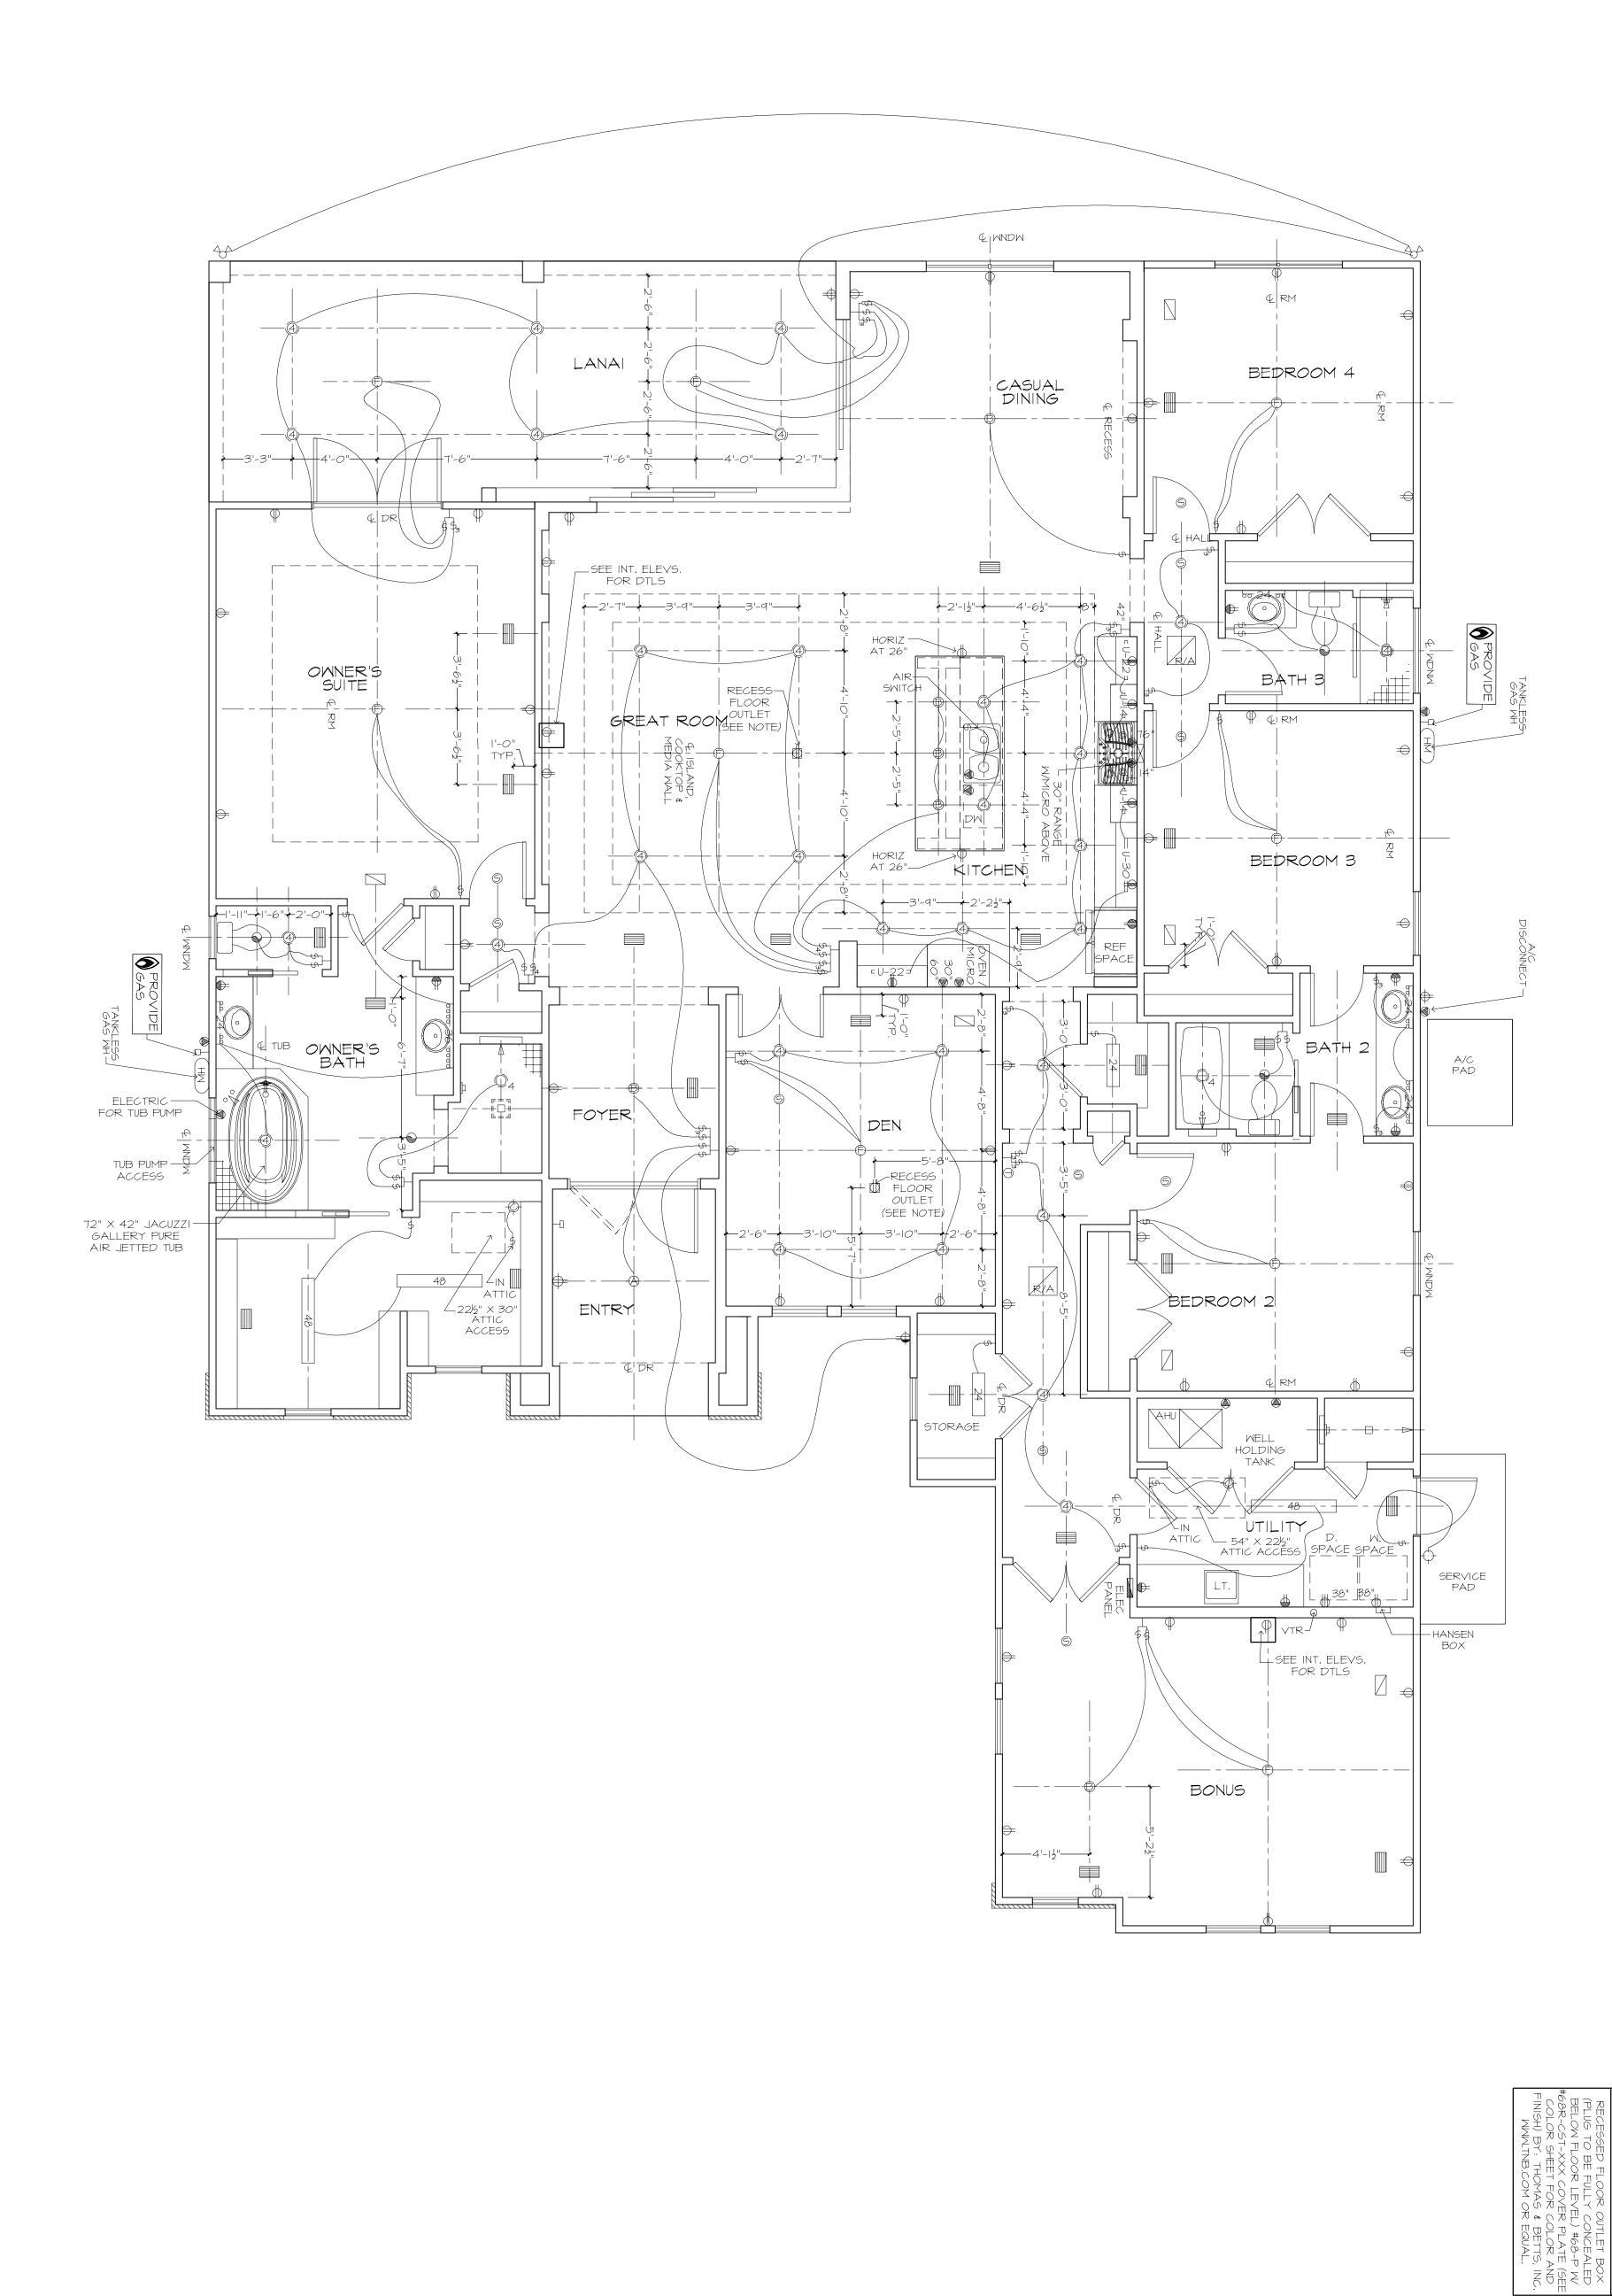

ELECTRICAL NOTES:

1. 200 AMP BASE PLAN ELECTRIC -COPPER MIRING FROM BREAKER PANEL THROUGHOUT HOME. MINIMUM 200 AMP SINGLE PHASE 120/240 V SERVICE

2. ELECTRICAL SMITCHES/OUTLETS - STANDARD.

3. MELL - PROVIDE ELEC FOR MELL PUMP

4. 18 SEER HEAT PUMP MITH DIGITAL MIFI THERMOSTAT.

ELECTRICAL LEGEND

DIFLIC MICH 1904 AT 17 'C & AS NITS

DIFLIC MICH 1904 AT 17 'C & AS NITS

DIFLIC MICH 1904 AT 18 'C & AS NITS

DIFLIC MICH 1904 AT 18 'C & AS NITS

BETWEEN THE WID/OR FRAMING REQUIREMENTS WITH TO ENSURE ADEQUATE SPACE FOR STALLED ACCORDING TO ALL CHANICAL CODES. FLOOR OUTLET NOTE: RECESSED FLOOR OUTLET BOX (PLUG TO BE FULLY CONCEALED BELOW FLOOR LEVEL) #68-P W #68R-CST-XXX COVER PLATE (SEE COLOR SHEET FOR COLOR AND FINISH) BY: THOMAS & BETTS, INC. MWW.TNB.COM OR EQUAL.	DISCLAIMER
BITM OF SW AND SW SPEAKER AND SW SPEAKER SPEACE SPEACE SCALE, IZ" 11-0" INTERCOM SPEAKER AND SW SPEAKER SPEACE SALE AND SW SPEAKER SPEACE SPEACE SALE AND SW SPEAKER SPEACE SPICA SPICAL SPEACE SPEACE SPEACE SPEACE SPEACE SPEACE SPEACE SPEAC	
SM INTERCOM SPEAKER AND LCD DISPLAY ALIGNED W EDGE OF SW EDGE OF S	

HE ABERDEEN 1384F - R - JAMES POIRRIER

BUILDER: BRYAN ZECHER HOMES, INC.


LAKE CITY, FLORIDA


AN INDEPENDENTLY OWNED AND OPERATED FRANCHISE

AR FRANCHISING, INC., THE DESIGNER, IS RESPONSIBLE FOR THE AESTHETIC DESIGN ONLY AS REPRESENTED IN THESE DRAWINGS (PLANS), BUT NOT FOR ANY STRUCTURAL INFORMATION INCLUDED OR OMITTED. THE BUILDER IS RESPONSIBLE BOTH FOR CONFORMING THESE PLANS AND CONSTRUCTING THE RESIDENCE TO ALL APPLICABLE FEDERAL, STATE, AND LOCAL BUILDING CODES, ORDINANCES, AND LAWS, INCLUDING BUT NOT LIMITED TO THE FOLLOWING: EGRESS, FIRE SAFETY, TECHNICAL CODES, FLOOD ZONE CRITERIA, HURRICANE CODES, PRE-ENGINEERED TRUSSES, FRAMING MEMBERS, FLASHING, AND MOISTURE PROTECTION. AR FRANCHISING, INC. IS NOT RESPONSIBLE FOR REVISIONS MADE TO THESE DRAWINGS BY OTHER DESIGNERS OR DRAFTSMAN USED BY BUILDER OR OWNER. BY USE OF THESE DRAWINGS THE

04/07/21 RDW-A
04/19/21 RDW-A-1
04/27/21 RDW-A-2
8/23/22 RDW-A-3

COPYRIGHT
AR FRANCHISING, INC.
ALL RIGHTS RESERVED

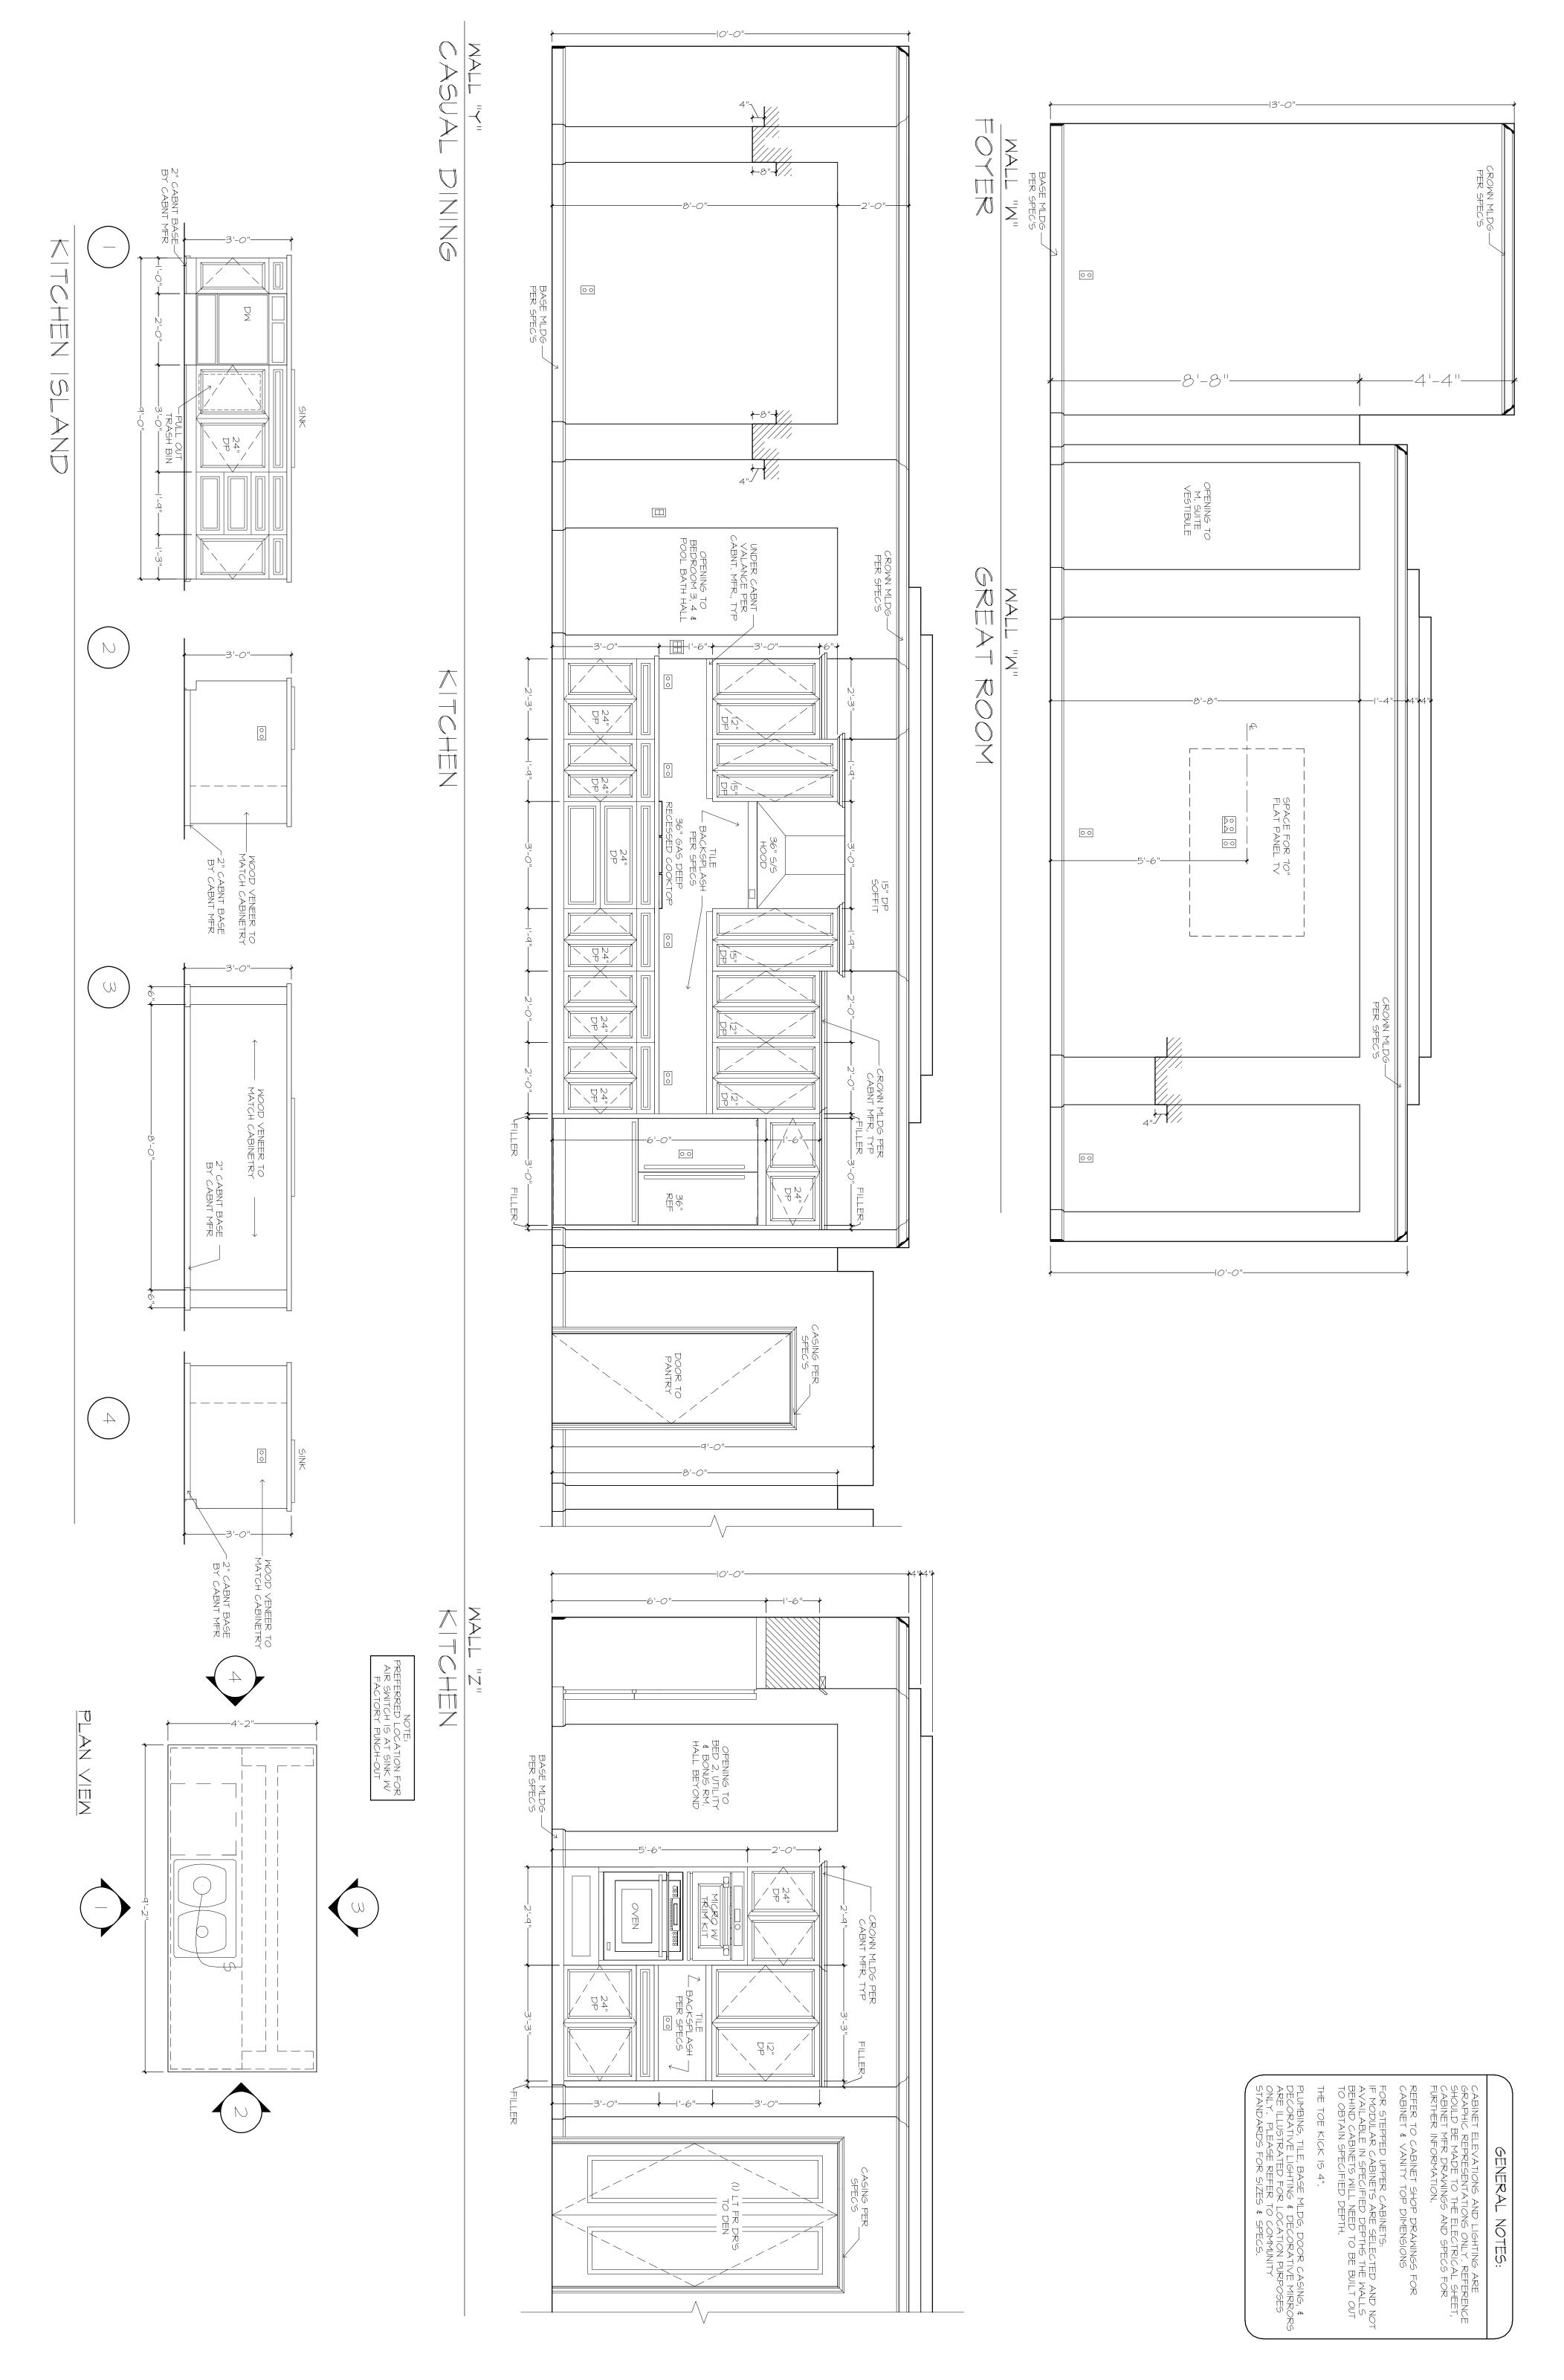

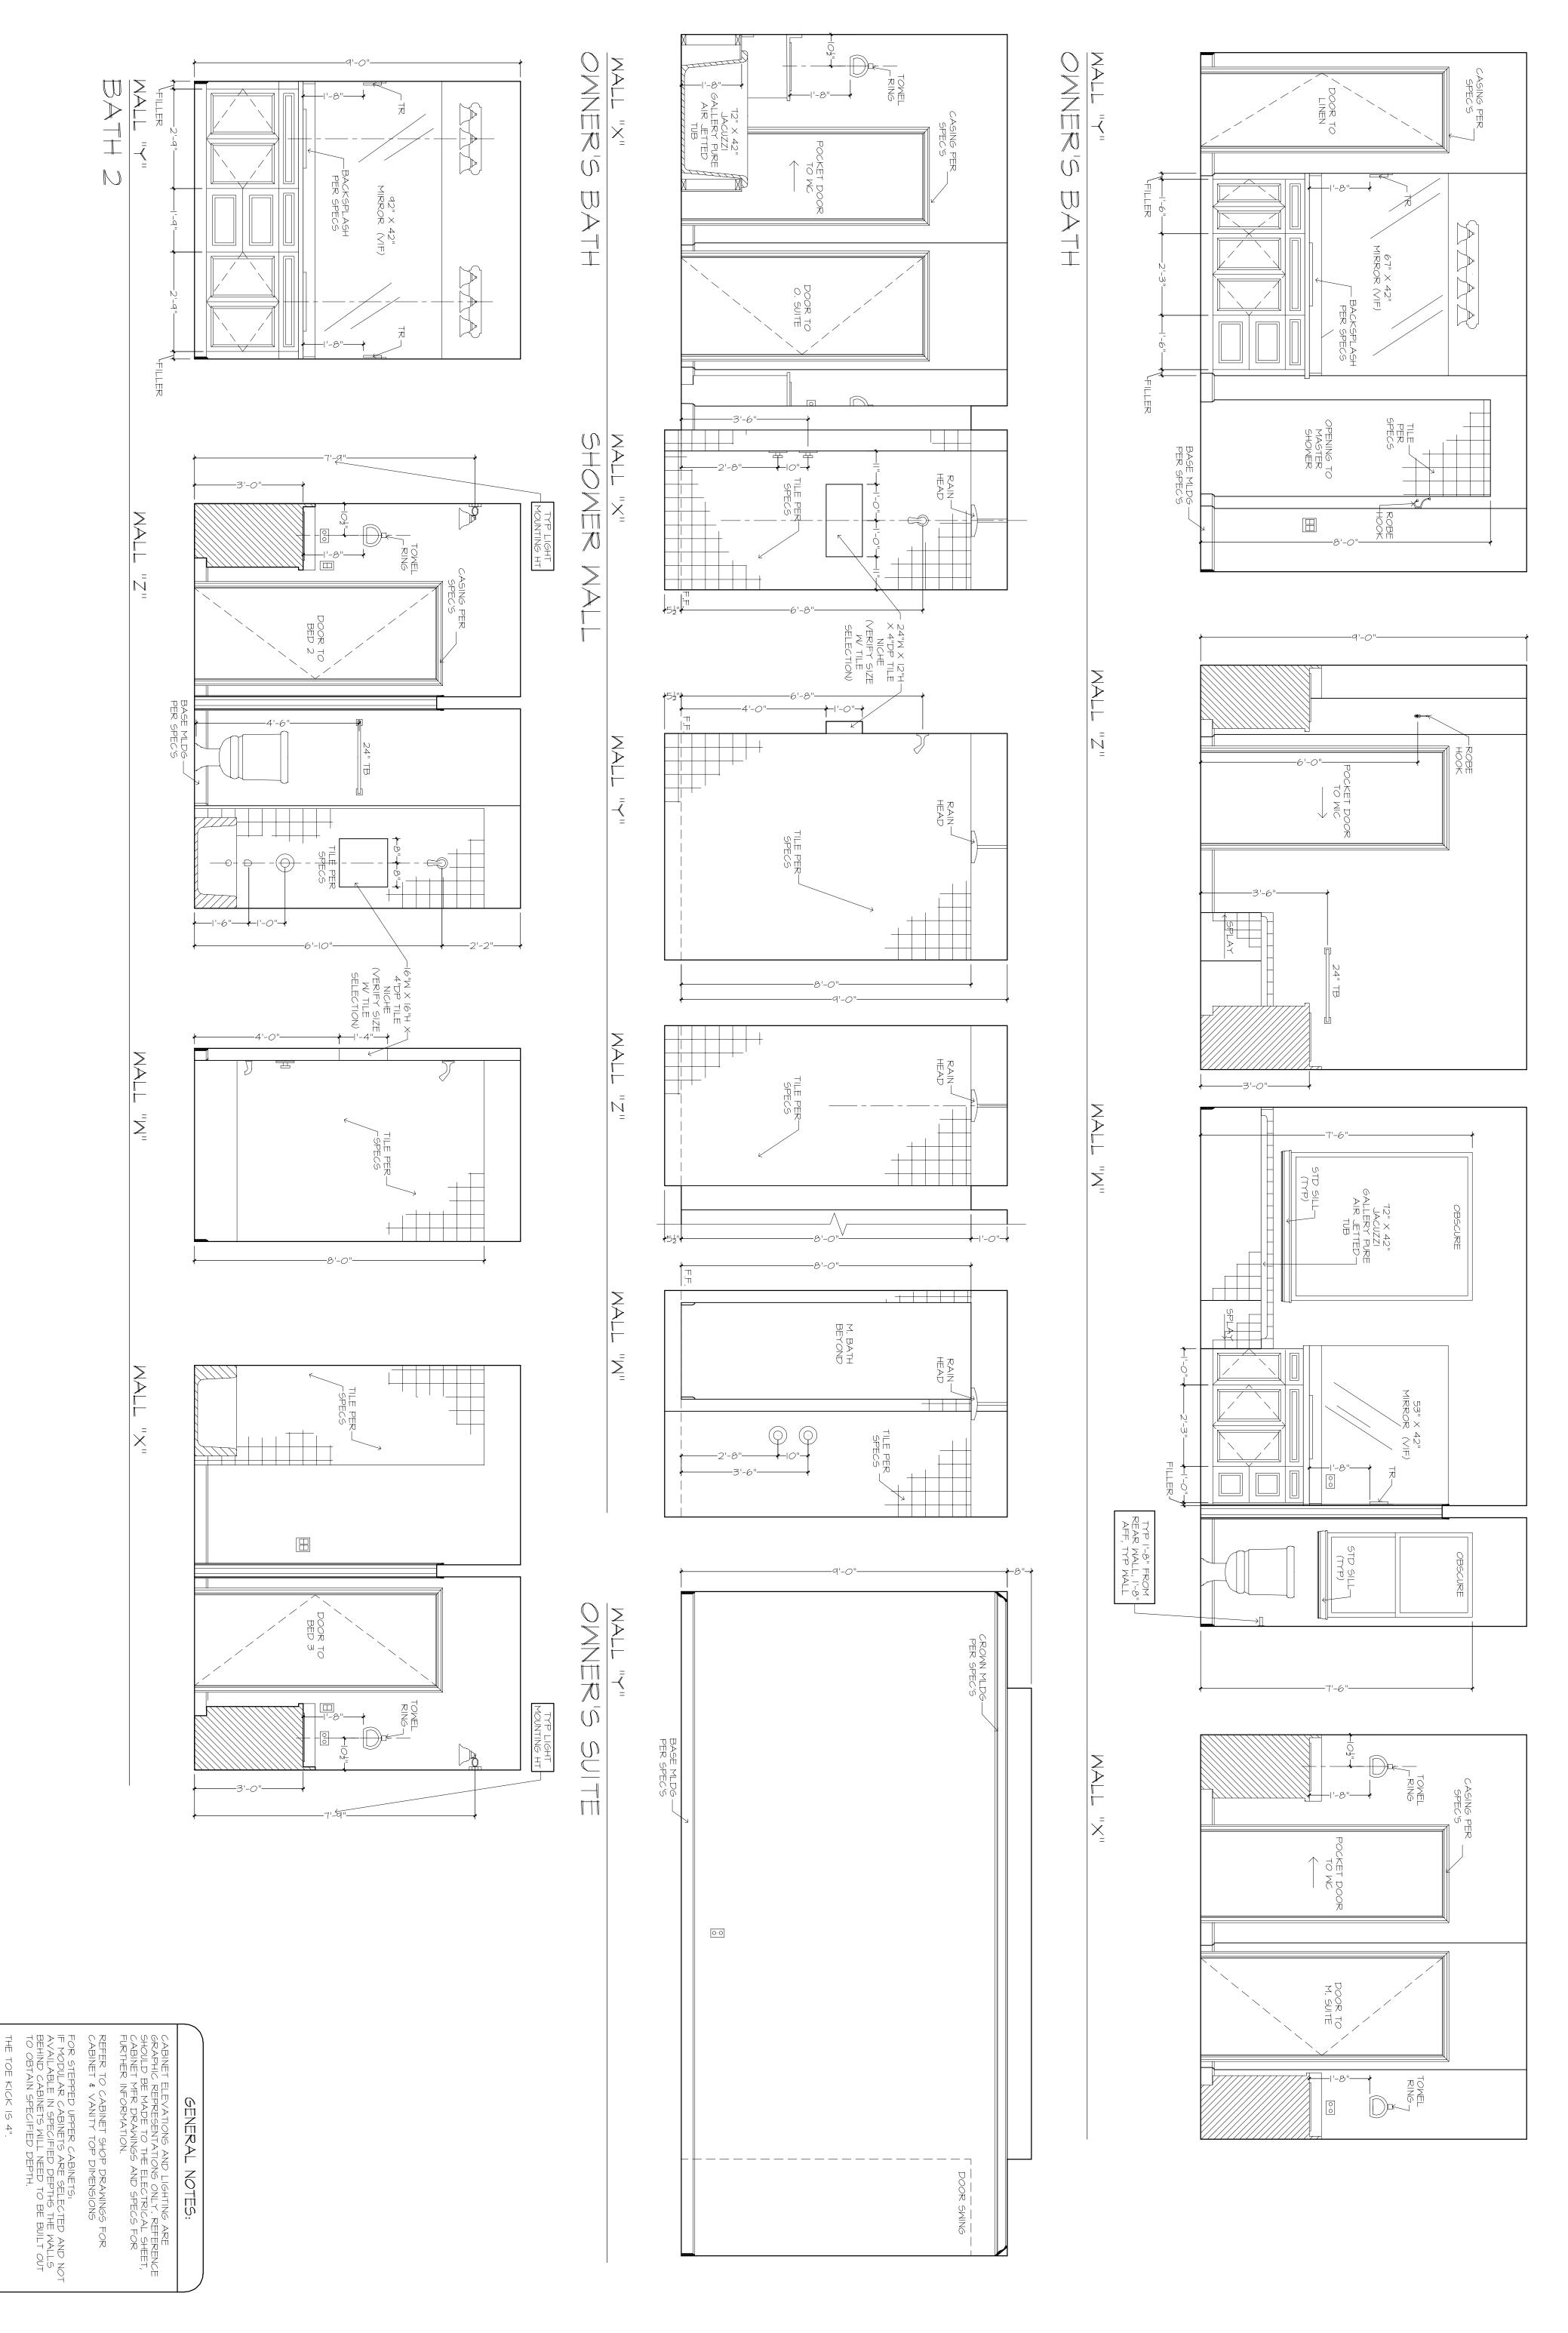



OWNER'S BATH, OWNER'S SUITE, BATH 2 24×36: 1/2"=1'-0" 12×18: 1/4"=1'-0"

PLAN 1384F-01-"B"

C.I.S # 1 - 22

JOB # 88-2103-POIRRIER-A-3

THE ABERDEEN 1384F - R - JAMES POIRRIER

BUILDER: BRYAN ZECHER HOMES, INC.

LAKE CITY, FLORIDA

AN INDEPENDENTLY OWNED AND OPERATED FRANCHISE

PLAN DISCLAIMER

AR FRANCHISING, INC., THE DESIGNER, IS RESPONSIBLE FOR THE AESTHETIC DESIGN ONLY AS REPRESENTED IN THESE DRAWINGS (PLANS), BUT NOT FOR ANY STRUCTURAL INFORMATION INCLUDED OR OMITTED. THE BUILDER IS RESPONSIBLE BOTH FOR CONFORMING THESE PLANS AND CONSTRUCTING THE RESIDENCE TO ALL APPLICABLE FEDERAL, STATE, AND LOCAL BUILDING CODES, ORDINANCES, AND LAWS, INCLUDING BUT NOT LIMITED TO THE FOLLOWING: EGRESS, FIRE SAFETY, TECHNICAL CODES, FLOOD ZONE CRITERIA, HURRICANE CODES, PRE-ENGINEERED TRUSSES, FRAMING MEMBERS, FLASHING, AND MOISTURE PROTECTION. AR FRANCHISING, INC. IS NOT RESPONSIBLE FOR REVISIONS MADE TO THESE DRAWINGS BY OTHER DESIGNERS OR DRAFTSMAN USED BY BUILDER OR OWNER. BY USE OF THESE DRAWINGS THE OWNER, BUILDER, AND SUBCONTRACTORS ACKNOWLEDGE AND AGREE TO THIS DISCLAIMER.

04/07/21 RDW-A
04/19/21 RDW-A-1
04/27/21 RDW-A-2
08/23/22 RDW-A-3

COPYRIGHT
AR FRANCHISING, INC.

