


SECOND FLOOR FRAMING PLAN

LISTING  
AGENCY APPROVAL

These prints comply with the Florida  
Manufactured Building Act of 1979  
Construction Code and adhere to the  
following criteria:

Const. Type	VB
Occupancy	R-3
Allowable No. of Floors	2
Wind Velocity	150 (3sec.)
Fire Rating of Ext. Walls	0
Plan No.	1R-219870012F
Allow. Floor Load	40/30
Approval Date	12-7-07
Manufacturer	Townhomes
Approved for High Velocity Hurricane Zone	NO
HWC	
COA # 1025	

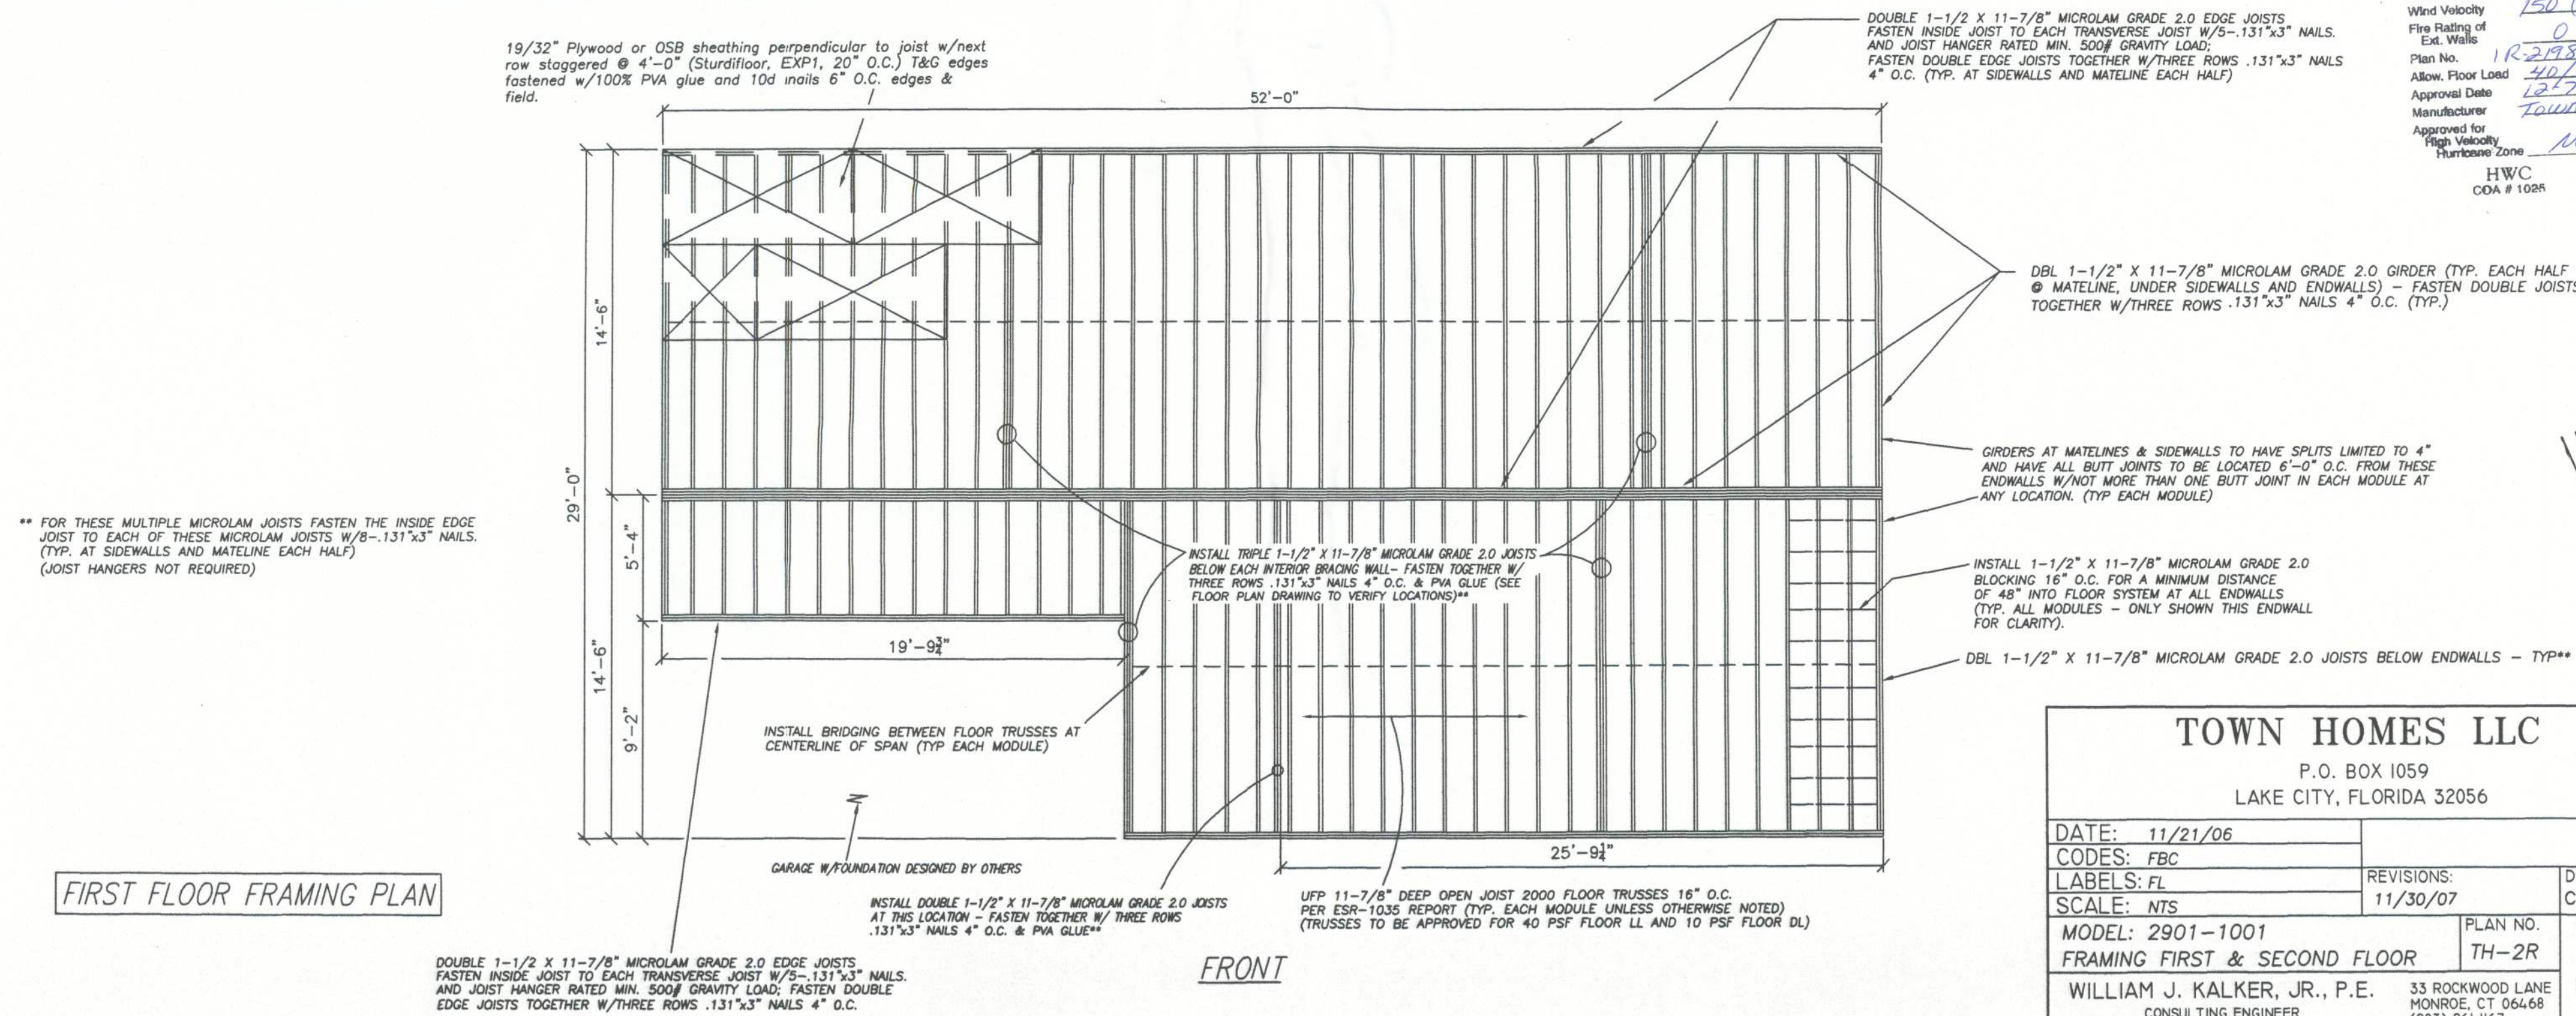

FIRST FLOOR FRAMING PLAN

TOWN HOMES LLC			
P.O. BOX 1059 LAKE CITY, FLORIDA 32056			
DATE: 11/21/06			
CODES: FBC			
LABELS: FL			
SCALE: NTS		REVISIONS: 11/30/07	DRAWN BY: C.A. Leblanc
MODEL: 2901-1001		PLAN NO.	SHEET
FRAMING FIRST & SECOND FLOOR		TH-2R	
WILLIAM J. KALKER, JR., P.E. CONSULTING ENGINEER P.E. LICENSE #33841		5 OF 12	
		33 ROCKWOOD LANE MONROE, CT 06468 (203) 261-1167	