
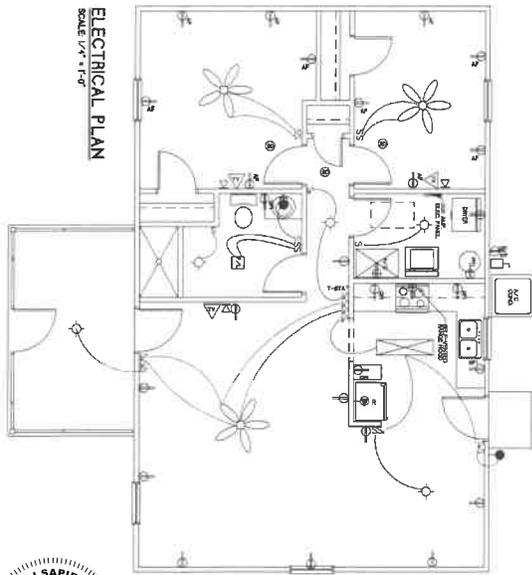
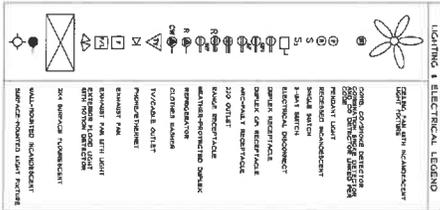
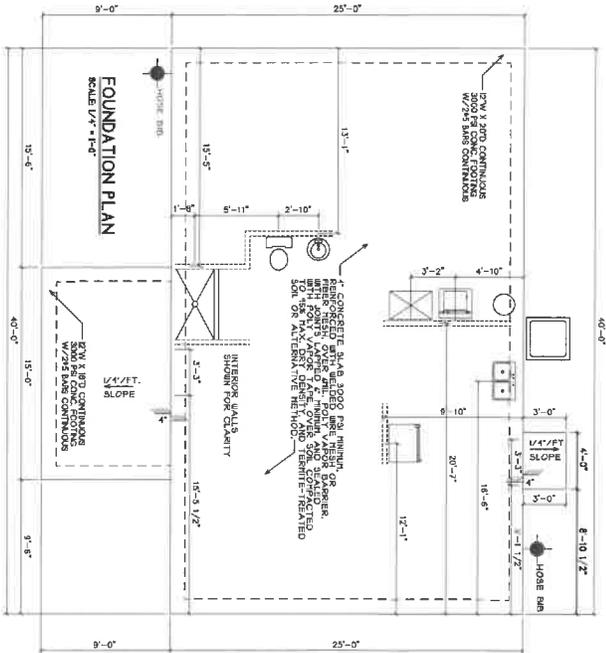


Willie Mosley  
189 SW Thames Street  
Fort White, FL 32038

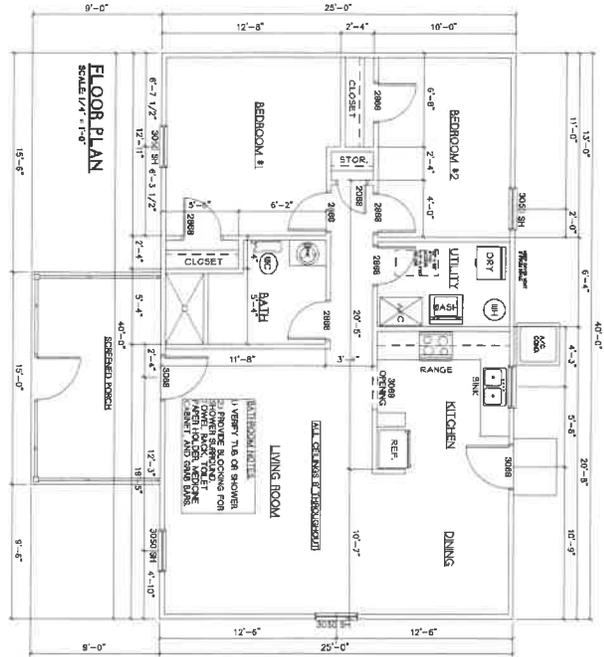

This item has been digitally signed and sealed by FRANK J SAPIENZA JR PE using Digital Signature.  
Printed copies of this document are not considered signed and sealed and the signature must be verified on any electronic copies.

CUSTOMER NAME:

**FLA HOMES, INC. R/C**

13910 NW 145TH AVENUE, ALACHUA, FLORIDA 32015  
(888)418-4663 flahomes@windstream.net LICENSE #: CQC 052022

<b>1 of 2</b> SHEET NUMBER	PLAN NAME: <b>Bay V Model</b>	AREA SUMMARY H/C: 1000 FRONT PORCH: 135 TOTAL: 1135	ALL WORK SHALL COMPLY WITH CURRENT FLORIDA BUILDING AND ELECTRICAL CODE. THESE PLANS AND NOTES ARE THE PROPERTY AND SOLE RESPONSIBILITY OF FLA HOMES, INC. IT IS THE RESPONSIBILITY OF THE CONTRACTOR TO VERIFY ALL REQUIREMENTS OR TO FACILITATE NECESSARY INSTALLATIONS OR TO INCORPORATE DESIGN CHANGES. THE CONTRACTOR ASSUMES THE RIGHT TO MAKE ANY CHANGES TO THESE PLANS WITHOUT THE WRITTEN CONSENT OF THE ARCHITECT. THE CONTRACTOR SHALL BE RESPONSIBLE FOR OBTAINING ALL NECESSARY PERMITS AND INSURANCE. WHEN A DISCREPANCY EXISTS, THE CONTRACTOR SHALL CONSULT WITH THE ARCHITECT IMMEDIATELY AND CONTACT THE ARCHITECT IN WRITING FOR PROPER ADJUSTMENT.	REVISION DATE JUNE 29, 2025	SUBDIVISION: LOT #:	PAGE CONTENT: <b>FLOOR PLAN ELECTRICAL PLAN FOUNDATION PLAN KITCHEN CABINET LAYOUT</b>
	SCALE: <b>1/4" = 1'-0"</b> UNLESS OTHERWISE NOTED	DRAWN BY: Eric Bell CAD 2850 W. State Lake Park Fort White, FL 32038 ericbell@flahomes.com				

