


22-0147


Portia Sims
Lot-37
Block-4
Unit-23
Three Rivers SE States
0.821 AC
00-00-00-01438-037

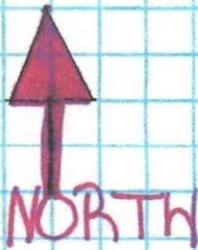

Robert J. Lee 2-18-2022

Drawn By Kimberly Keen
386-688-2345

Kimberly Keen
2/2/22

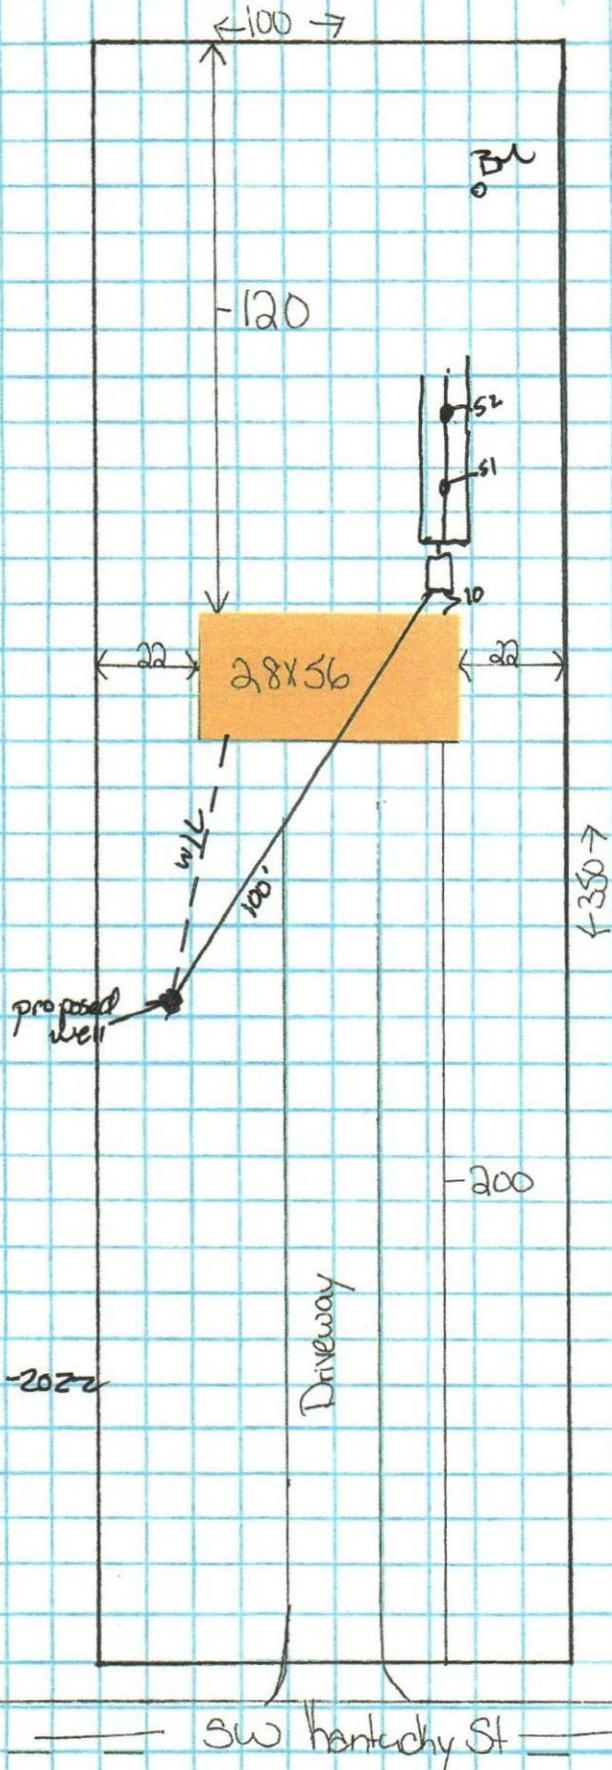


STATE OF FLORIDA
DEPARTMENT OF HEALTH
APPLICATION FOR CONSTRUCTION PERMIT

Permit Application Number 22-0147

----- PART II - SITEPLAN -----

Scale: Each block represents 10 feet and 1 inch = 40 feet.

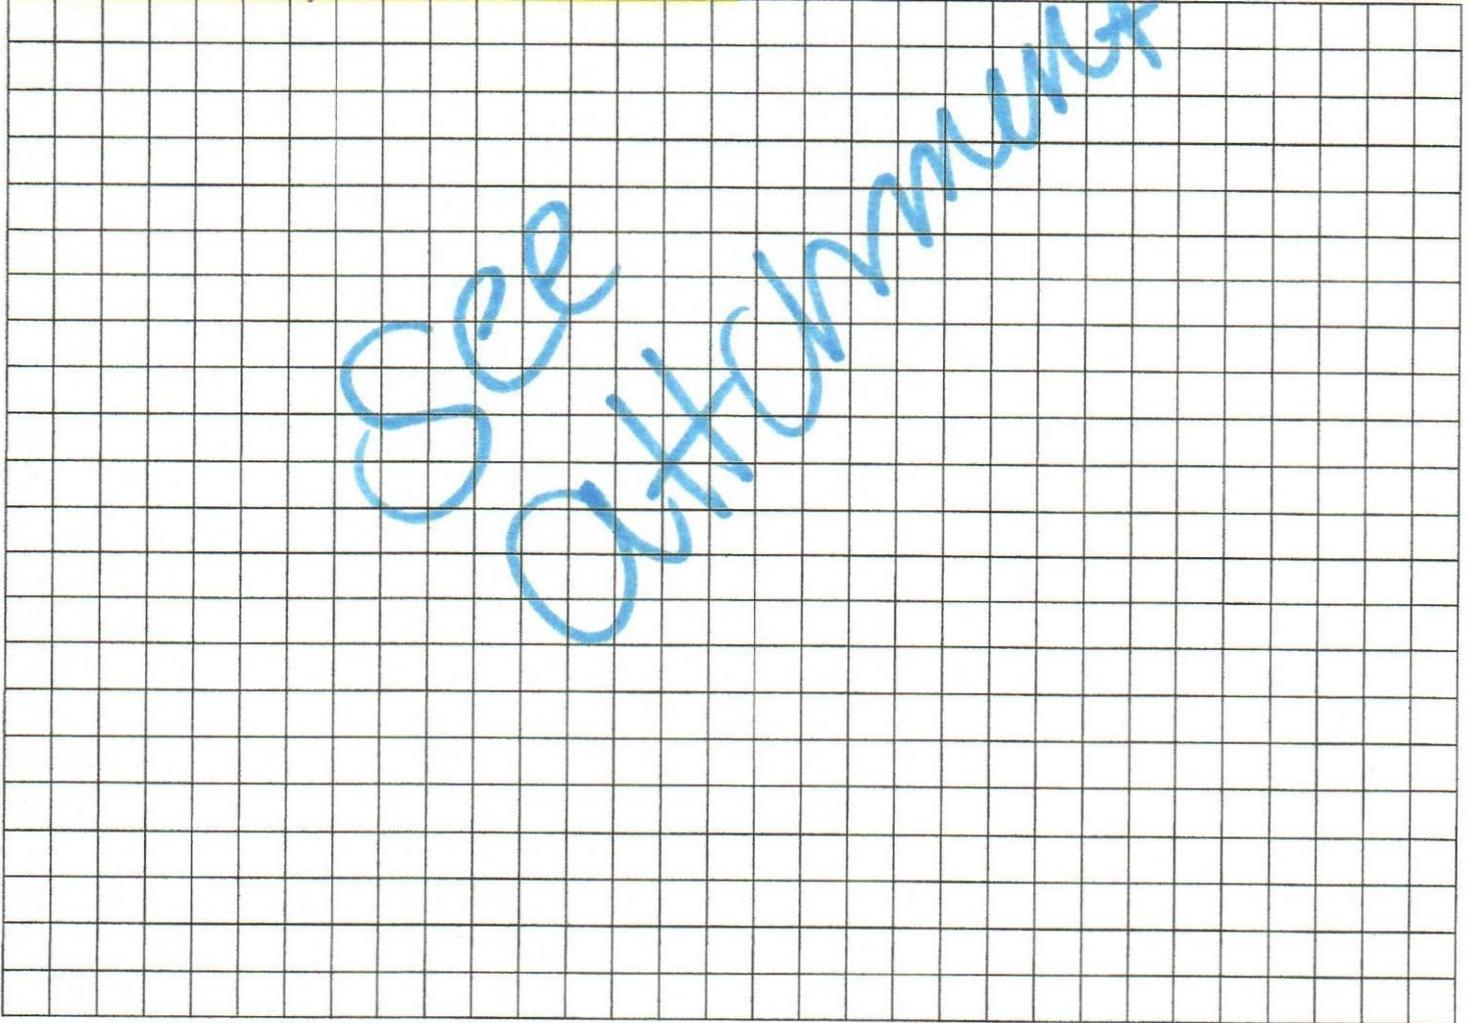

Notes: _____

Site Plan submitted by: Robert Ford Agent Owner: _____ Date: 2/22/22
Plan Approved Not Approved _____ Date 3/1/22
By [Signature] ES2 COLUMBIA County Health Department

ALL CHANGES MUST BE APPROVED BY THE COUNTY HEALTH DEPARTMENT



STATE OF FLORIDA
 DEPARTMENT OF HEALTH
 ONSITE SEWAGE TREATMENT AND DISPOSAL
 SYSTEM
 APPLICATION FOR CONSTRUCTION PERMIT

PERMIT NO: 22-0147
 DATE PAID: 2/22/22
 FEE PAID: 30.00
 RECEIPT #: 1805478

APPLICATION FOR:

- New System Existing System Holding Tank Innovative
 Repair Abandonment Temporary

APPLICANT: PORITA SIMS (C&G)

AGENT: ROBERT FORD III-NORTH FLORIDA SEPTIC TANK INC

TELEPHONE: 386-755-6372

MAILING ADDRESS: 741 SE STATE ROAD 100, LAKE CITY FLA 32025

TO BE COMPLETED BY APPLICANT OR APPLICANT'S AUTHORIZED AGENT. SYSTEMS MUST BE CONSTRUCTED BY A PERSON LICENSED PURSUANT TO 489.105(3) (m) OR 489.552, FLORIDA STATUTES. IT IS THE APPLICANT'S RESPONSIBILITY TO PROVIDE DOCUMENTATION OF THE DATE THE LOT WAS CREATED OR PLATTED (MM/DD/YY) IF REQUESTING CONSIDERATION OF STATUTORY GRANDFATHER PROVISIONS.

PROPERTY INFORMATION

LOT: 37 BLOCK: 4 SUBDIVISION: THREE RIVERS ESTATES UNIT 23 PLATTED: _____

PROPERTY ID #: 00-00-00-01438-037 ZONING: _____ I/M OR EQUIVALENT: [No]

PROPERTY SIZE: 0.821 ACRES WATER SUPPLY: [PRIVATE PUBLIC []] <=2000GPD [] >2000GPD

IS SEWER AVAILABLE AS PER 381.0065, FS? [No] DISTANCE TO SEWER: _____ FT

PROPERTY ADDRESS: TBD SW KENTUCKY ST, Fort white

DIRECTIONS TO PROPERTY: 475 TR on Dortch St, R on 27N, TL on Roberts Ave, TL on to stay on Roberts, TR on Kentucky

BUILDING INFORMATION

[] RESIDENTIAL [] COMMERCIAL

Unit No	Type of Establishment	No. of Bedrooms	Building Area Sqft	Commercial/Institutional System Design Table 1, Chapter 64E-6, FAC
1	HM <u>MH</u>	3	1475	
2				
3				
4				

[] Floor/Equipment Drains [] Other (Specify) _____

SIGNATURE: Robert Ford (W)

DATE: 2-18-2022



STATE OF FLORIDA
DEPARTMENT OF HEALTH
ONSITE SEWAGE TREATMENT AND DISPOSAL
SYSTEM

PERMIT #: 12-SC-2470233
APPLICATION #: AP1805478
DATE PAID: 2/22/22
FEE PAID: 310.00
RECEIPT #: _____
DOCUMENT #: PR1742449

CONSTRUCTION PERMIT FOR: OSTDS New
APPLICANT: PORITA**22-0147 SIMS
PROPERTY ADDRESS: SW KENTUCKY Fort White, FL 32038
LOT: 37 BLOCK: 4 SUBDIVISION: 3 Rivers Est U-23
PROPERTY ID #: 01438-037 [SECTION, TOWNSHIP, RANGE, PARCEL NUMBER]
[OR TAX ID NUMBER]

SYSTEM MUST BE CONSTRUCTED IN ACCORDANCE WITH SPECIFICATIONS AND STANDARDS OF SECTION 381.0065, F.S., AND CHAPTER 64E-6, F.A.C. DEPARTMENT APPROVAL OF SYSTEM DOES NOT GUARANTEE SATISFACTORY PERFORMANCE FOR ANY SPECIFIC PERIOD OF TIME. ANY CHANGE IN MATERIAL FACTS, WHICH SERVED AS A BASIS FOR ISSUANCE OF THIS PERMIT, REQUIRE THE APPLICANT TO MODIFY THE PERMIT APPLICATION. SUCH MODIFICATIONS MAY RESULT IN THIS PERMIT BEING MADE NULL AND VOID. ISSUANCE OF THIS PERMIT DOES NOT EXEMPT THE APPLICANT FROM COMPLIANCE WITH OTHER FEDERAL, STATE, OR LOCAL PERMITTING REQUIRED FOR DEVELOPMENT OF THIS PROPERTY.

SYSTEM DESIGN AND SPECIFICATIONS

T [900] GALLONS / GPD New Multi-Chambered Septic CAPACITY
A [] GALLONS / GPD N/A CAPACITY
N [] GALLONS GREASE INTERCEPTOR CAPACITY [MAXIMUM CAPACITY SINGLE TANK:1250 GALLONS]
K [] GALLONS DOSING TANK CAPACITY [] GALLONS @ [] DOSES PER 24 HRS #Pumps []

D [375] SQUARE FEET Drainfield SYSTEM
R [] SQUARE FEET N/A SYSTEM
A TYPE SYSTEM: [*] STANDARD [] FILLED [] MOUND []
I CONFIGURATION: [*] TRENCH [] BED []

N
F LOCATION OF BENCHMARK: Nail in tree north of site
I ELEVATION OF PROPOSED SYSTEM SITE [24.00] [INCHES / FT] [ABOVE / BELOW] BENCHMARK/REFERENCE POINT
E BOTTOM OF DRAINFIELD TO BE [54.00] [INCHES / FT] [ABOVE / BELOW] BENCHMARK/REFERENCE POINT
L
D FILL REQUIRED: [0.00] INCHES EXCAVATION REQUIRED: [] INCHES

The system is sized for 3 bedrooms with a maximum occupancy of 6 persons (2 per bedroom), for a total estimated flow of 300 gpd.

SPECIFICATIONS BY: Robert Ford TITLE: Master Contractor

APPROVED BY: [Signature] TITLE: Environmental Specialist I Columbia CHD
Sear P. Havens

DATE ISSUED: 03/11/2022 EXPIRATION DATE: 09/11/2023

DH 4016, 08/09 (Obsoletes all previous editions which may not be used)

Incorporated: 64E-6.003, FAC