



REVISIONS	


SOFTPLAN
ARCHITECTURAL DESIGN SOFTWARE

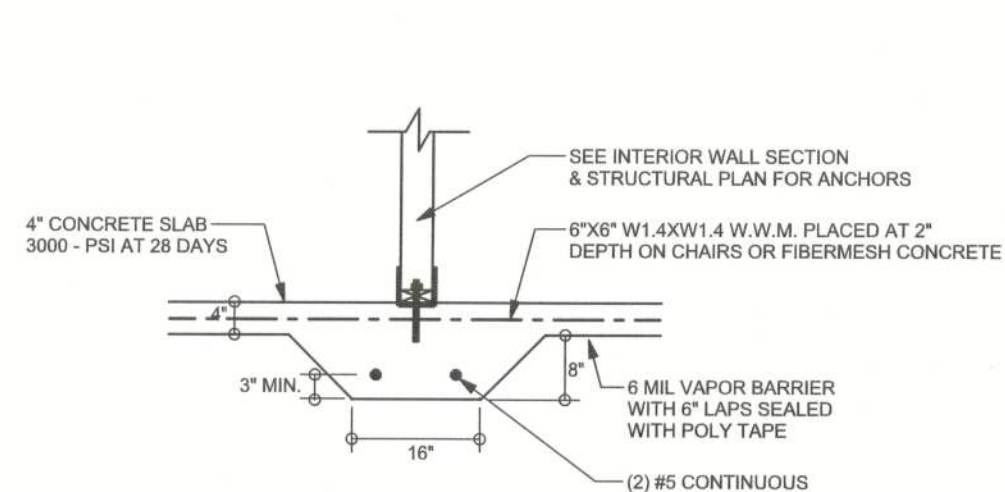


F2
S-2 INTERIOR BEARING FOOTING
SCALE: 1/2" = 1'-0"

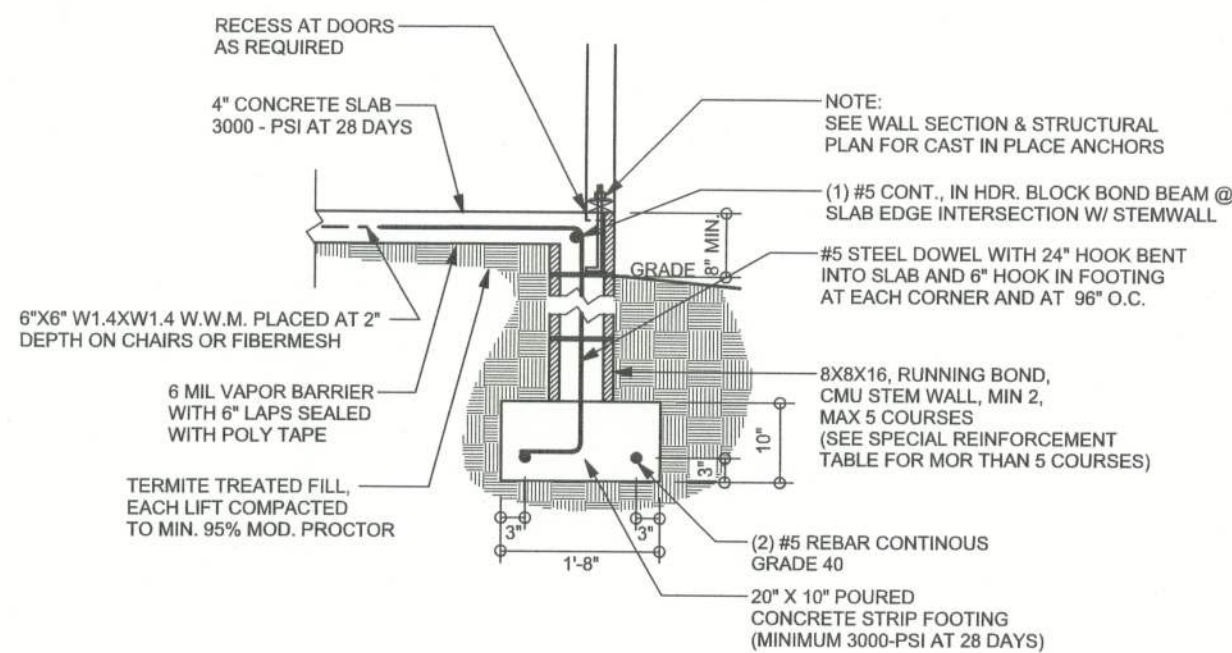


F9
S-2 STEM WALL FOOTING
SCALE: 1/2" = 1'-0"

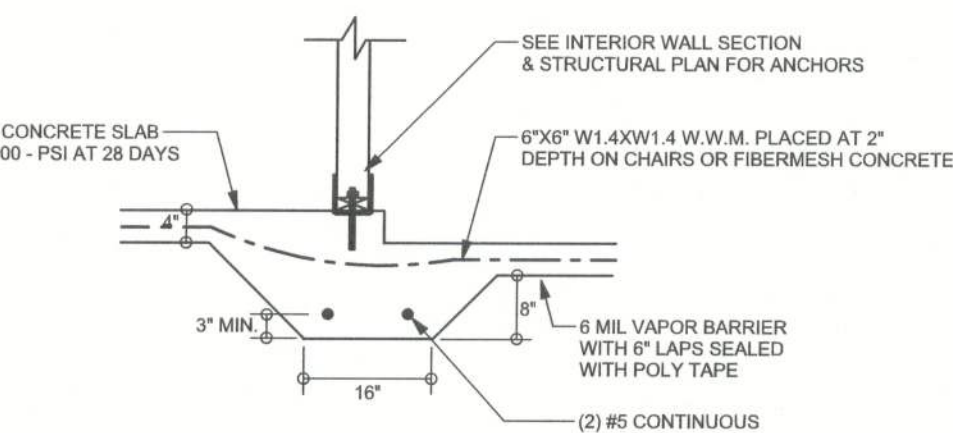


F3
S-2 INTERIOR BEARING STEP FOOTING
SCALE: 1/2" = 1'-0"

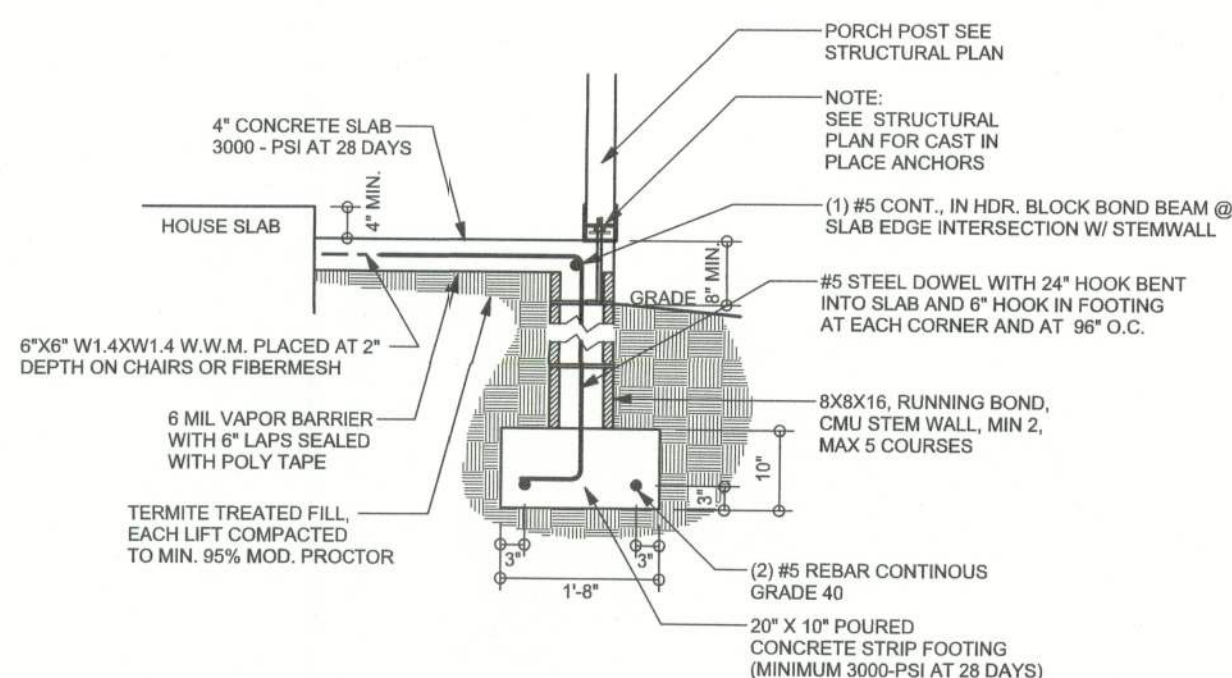


F12
S-2 ALT. STEM WALL PORCH FOOTING
SCALE: 1/2" = 1'-0"

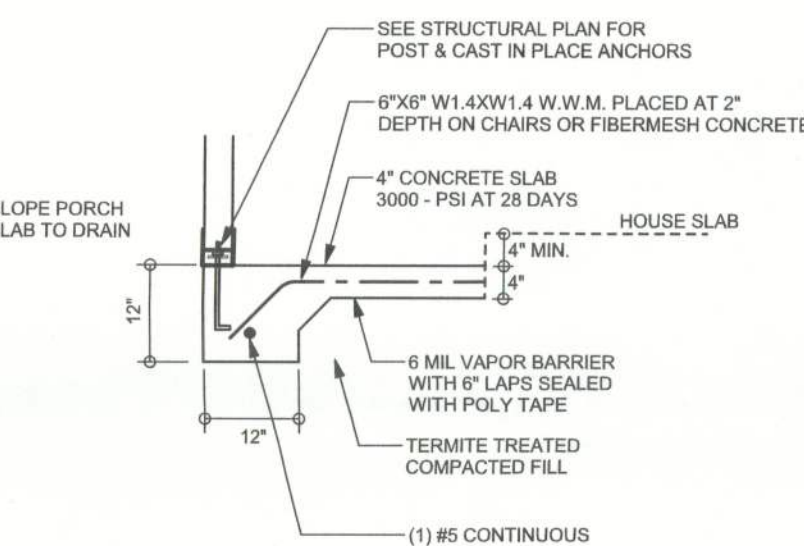


F5
S-2 PORCH FOOTING
SCALE: 1/2" = 1'-0"

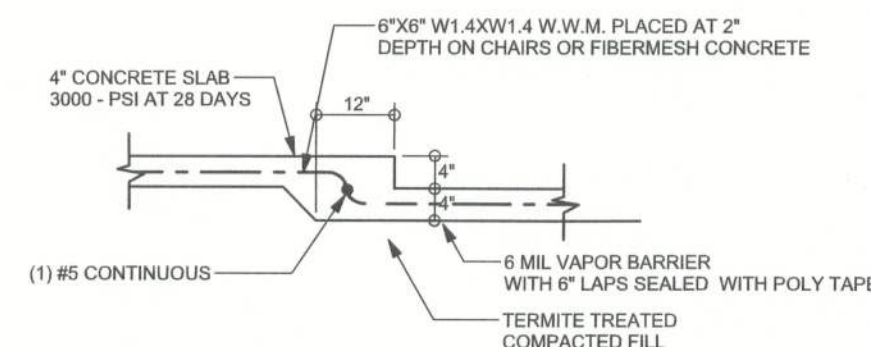

F6
S-2 TYPICAL NON - BEARING STEP FOOTING
SCALE: 1/2" = 1'-0"

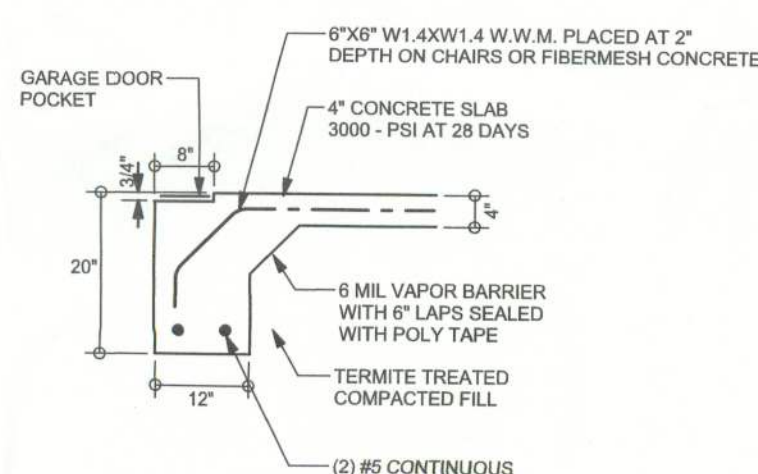

F13
S-2 ALT. STEM WALL GARAGE DOOR FOOTING
SCALE: 1/2" = 1'-0"

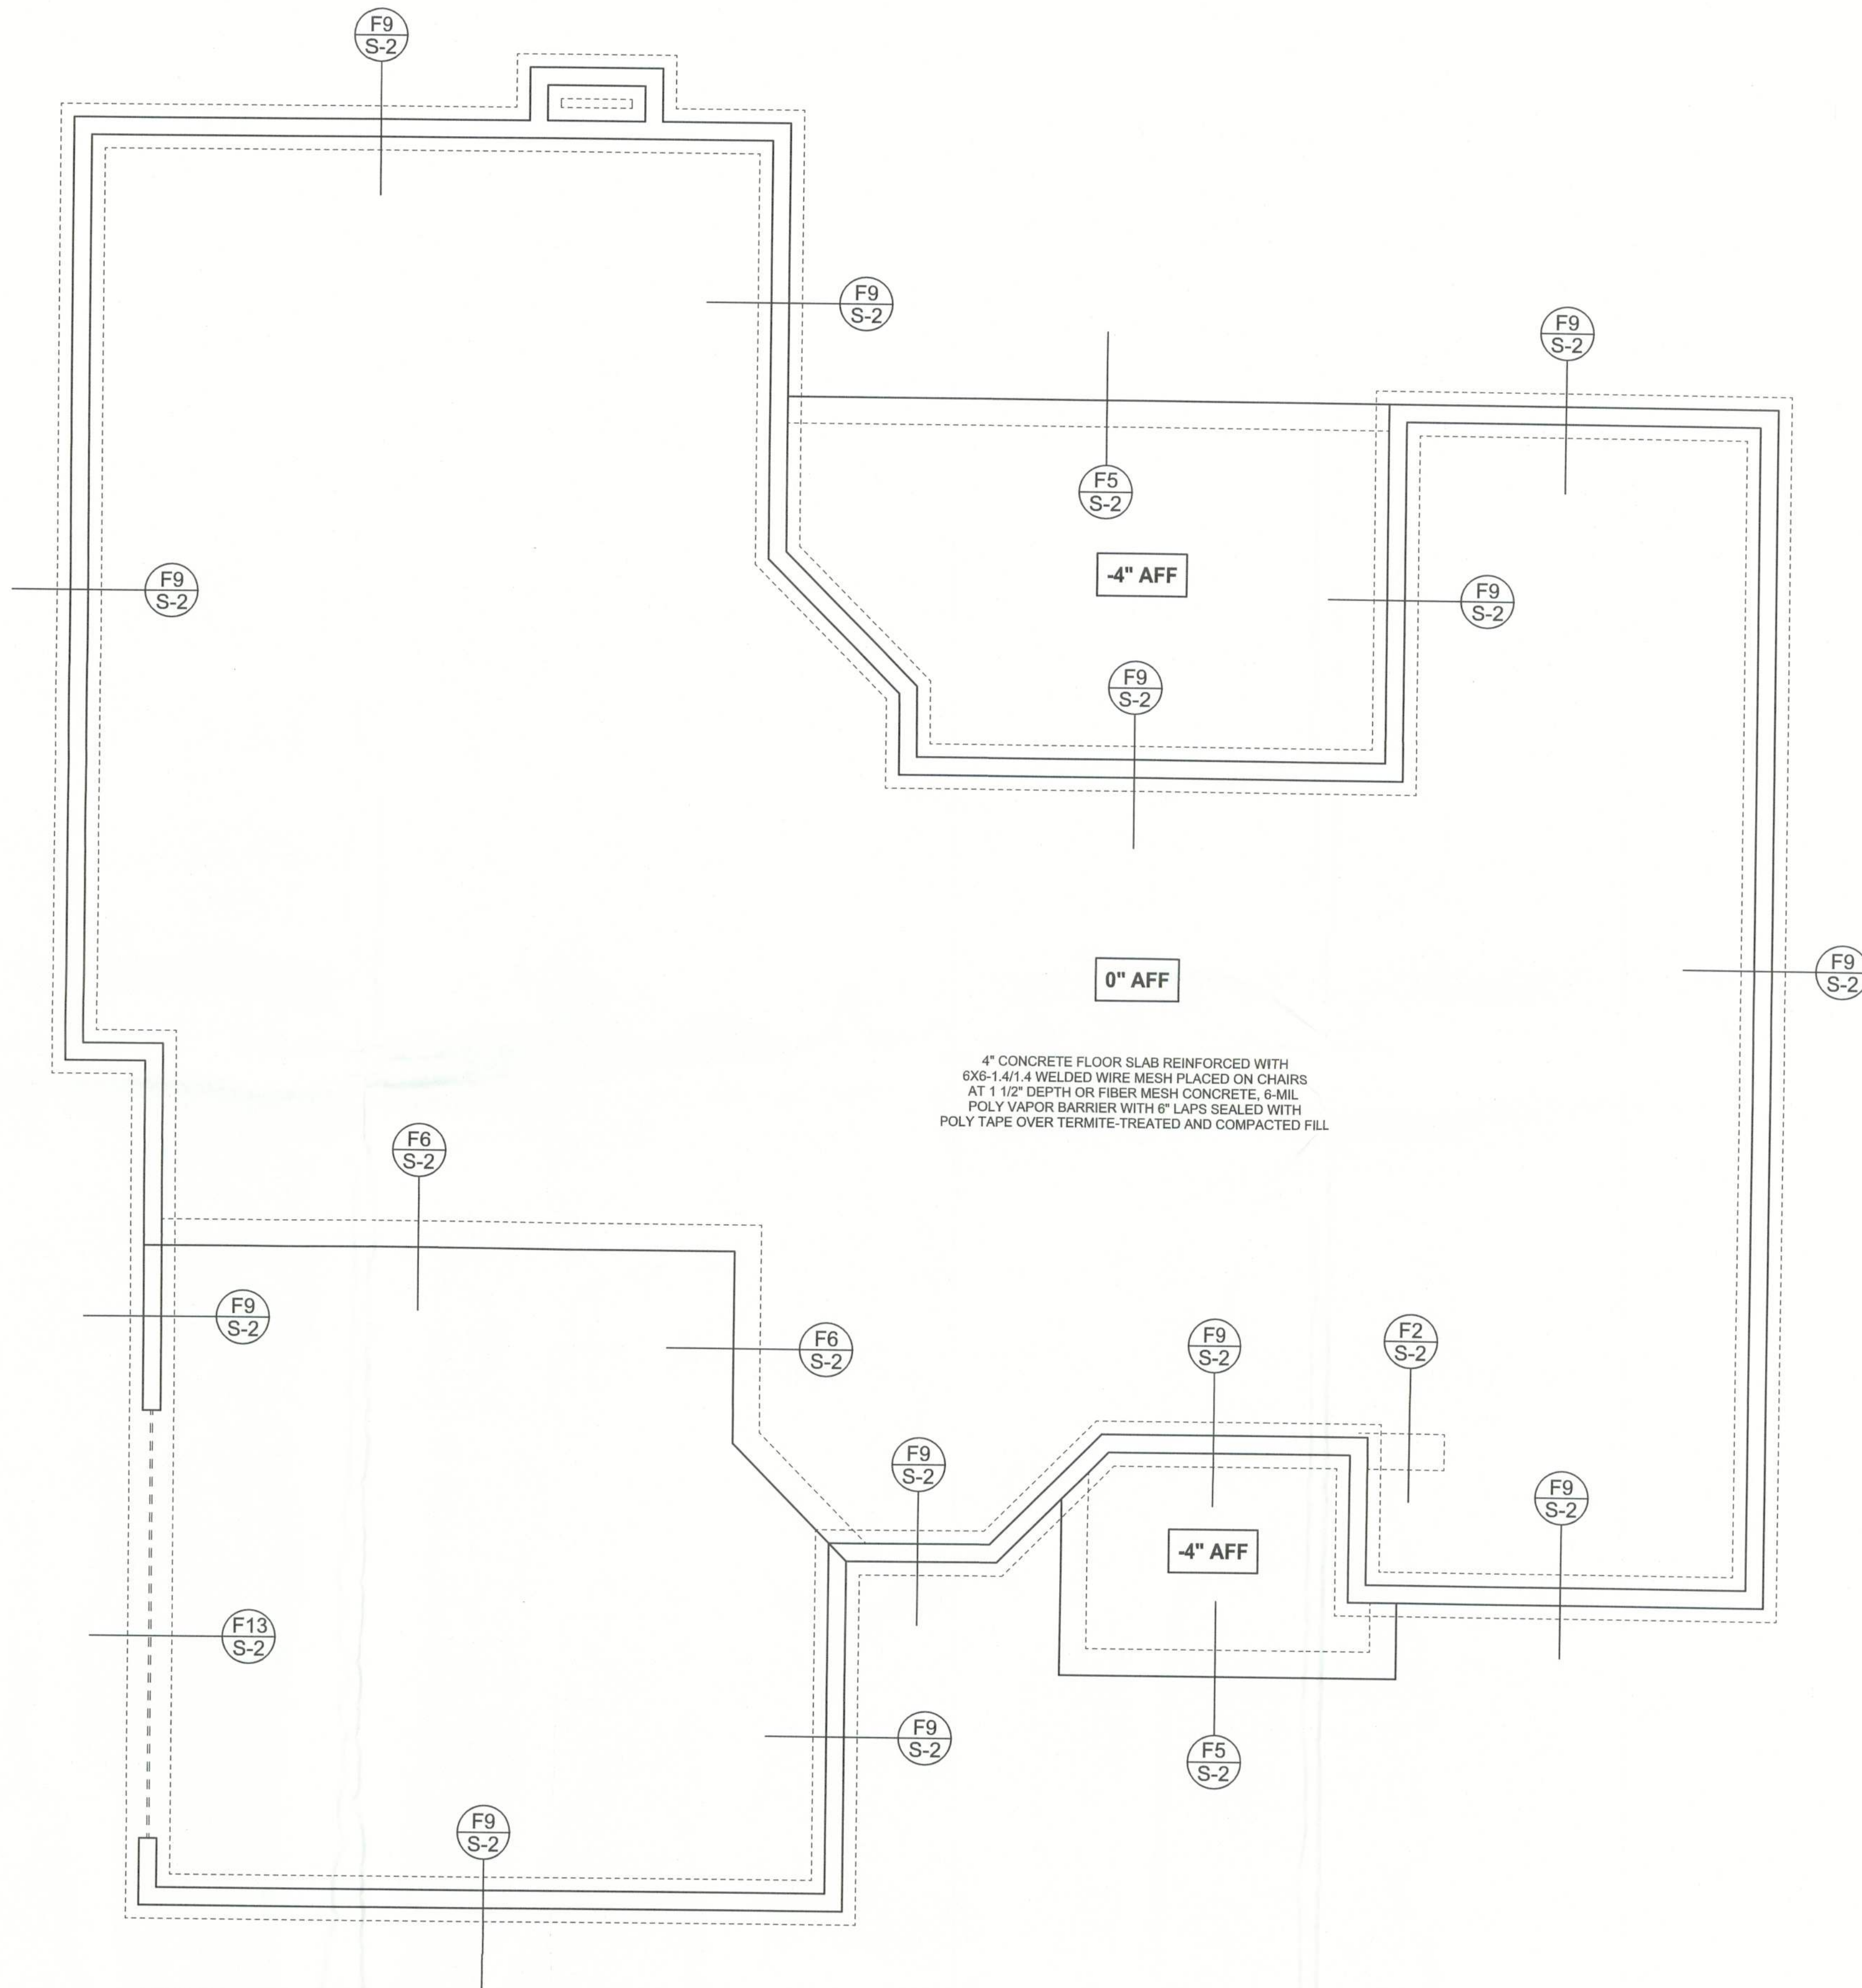

FOUNDATION PLAN
SCALE: 1/4" = 1'-0"
DIMENSIONS ON STRUCTURAL SHEETS
ARE NOT EXACT. REFER TO ARCHITECTURAL
FLOOR PLAN FOR ACTUAL DIMENSIONS

WINDLOAD ENGINEER: Mark Disoway,
PE No. 53915, PCB 868, Lake City, FL
32056, 386-754-5419

DIMENSIONS:
Stated dimensions supersede scaled
dimensions. Refer all questions to
Mark Disoway, P.E. for resolution.
Do not proceed without clarification.

COPYRIGHTS AND PROPERTY RIGHTS:
Mark Disoway, P.E. hereby expressly reserves
its common law copyrights and property right in
these instruments of service. This document is
not to be reproduced, altered or copied in any
form or manner without first the express written
permission and consent of Mark Disoway.

CERTIFICATION: I hereby certify that I have
examined this plan, and that the applicable
portions of the plan, relating to wind engineering
comply with section 1609, Florida building code
2004, to the best of my knowledge.

LIMITATION: This design is valid for one
building, at specified location.

MARK DISOWAY
P.E. 53915

Mark Disoway
16 Nov 05
SEAL

Isaac Construction

Cheshire Model
Lot 9 Cobblestone S/D

ADDRESS:
Lot 9 Cobblestone S/D
Columbia County, Florida

Mark Disoway P.E.
P.O. Box 868
Lake City, Florida 32056
Phone: (386) 754 - 5419
Fax: (386) 269 - 4871

PRINTED DATE:
November 16, 2005
ENGINEERING DRAWN BY:
David Disoway
DESIGNED BY:

FINALS DATE:
16 / Nov / 05

JOB NUMBER:
510102

DRAWING NUMBER

S-2

OF 3 SHEETS