

LEGEND

- SHEET 1 FLOOR PLAN
SHEET 2 ELEVATIONS
SHEET 3 REFLECTED CEILING PLAN
SHEET 4 ELECTRICAL PLAN
SHEET 5 MECHANICAL PLAN
SHEET 6 PLUMBING PLAN
SHEET 7 LIFE SAFTEY PLAN



12-21-14

PROPERTY INFORMATION

ADDRESS

LULU BAPTIST CHURCH
160 S.E. GILLEN TERR
LULU, FL. 32061

PROPERTY I.D# 00-00-00-10488-000
LOT 2-4 BLOCK 19 TOWN OF LULU
ZONING: COMMERCIAL

PERMITS:
SEWAGE PERMIT # 10-5707

APPROVED BY: [Signature]
DATE: 12/21/14

CODE DATA

APPLICABLE BUILDING CODES
2010 FLORIDA BUILDING CODE
2010 FLORIDA ACCESSIBILITY CODE
2010 FLORIDA MECHANICAL CODE
2010 FLORIDA ELECTRICAL CODE
2010 FLORIDA PLUMBING CODE
2010 FLORIDA GAS CODE
2010 FLORIDA ENERGY EFFICIENCY CODE
2010 LIFE SAFETY CODE

BUILDING DATA

OCCUPANCY TYPE:
CHAPTER 9, PLACES OF WORSHIP 4-3
CONSTRUCTION TYPE:
CHAPTER 6, TYPE III B
MAXIMUM AREA:
TYPE III B: 9,500 SQ. FT.
MAXIMUM HEIGHT:
TWO STORY FOR TYPE III B CONSTRUCTION
AREA OF BUILDING:
EXISTING AREA = 7,000 SQ. FT.
MEANS OF EGRESS REQUIREMENTS:
TOTAL OCCUPANT LOAD = 293 PEOPLE

REVISIONS:

COVER SHEET

LULU BAPTIST CHURCH
COLUMBIA COUNTY, FLORIDA


DATE: JULY 16, 2014

DRAWN BY: MD

APPROVED BY:

PROJECT NO:

SHEET:

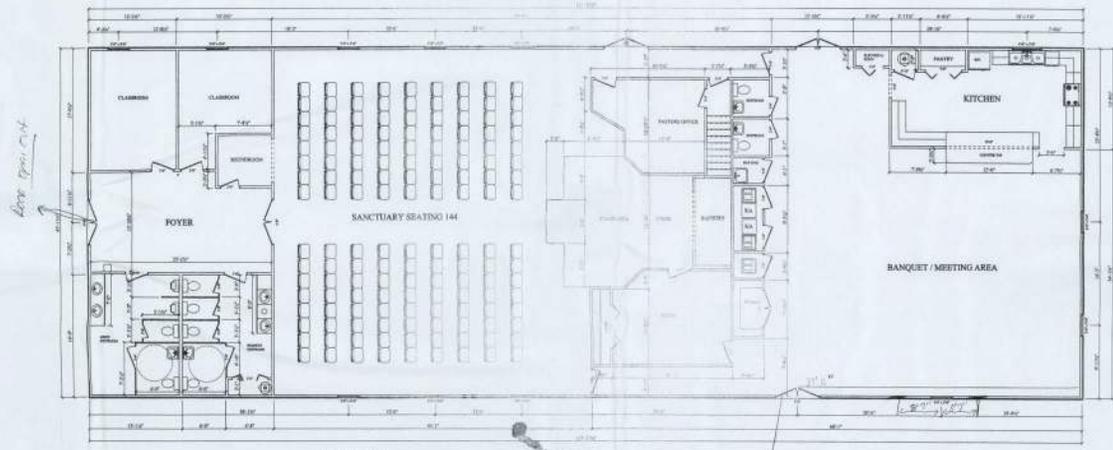

keep open cut

*Worship area is 12' ceiling
all the other is 9' ceiling*

*Contact: High Dampier
755-5617*

FLOOR PLAN
SCALE: 1/8" = 1'-0"

NOTES: Check Sign Out
SEE STRUCTURAL METAL BUILDING PLANS
FOR EXACT MEASUREMENT PLACEMENT.

REVISIONS:

FLOOR PLAN

LULU BAPTIST CHURCH
COLUMBIA COUNTY, FLORIDA

DATE: JULY 16, 2014


DRAWN BY: HD

APPROVED BY:


PROJECT NO:

SHEET:

1

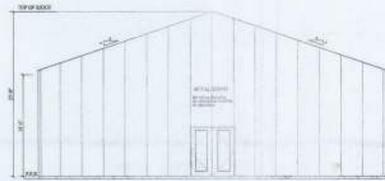

FRONT ELEVATION
Scale: 1/8" = 1'-0"

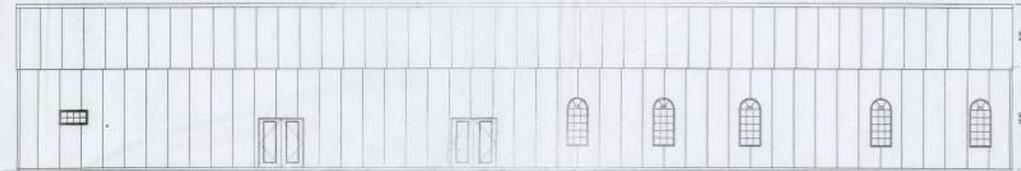


LEFT ELEVATION
Scale: 1/8" = 1'-0"

NOTE: SEE PLAN FOR WINDOW LOCATIONS
ON INTERIOR OF BUILDING CLASH



REAR ELEVATION
Scale: 1/8" = 1'-0"

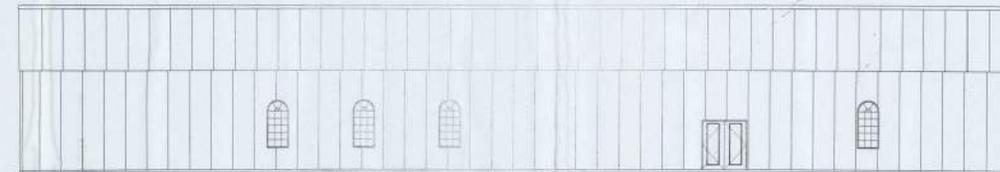

RIGHT ELEVATION
Scale: 1/8" = 1'-0"

NOTE: SEE PLAN FOR WINDOW LOCATIONS
ON INTERIOR OF BUILDING CLASH

REVISION:

ELEVATIONS

LULU BAPTIST CHURCH
COLUMBIA COUNTY, FLORIDA


DATE: JULY 18, 2014

DRAWN BY: HD

APPROVED BY:

PROJECT NO.:


SHEET:

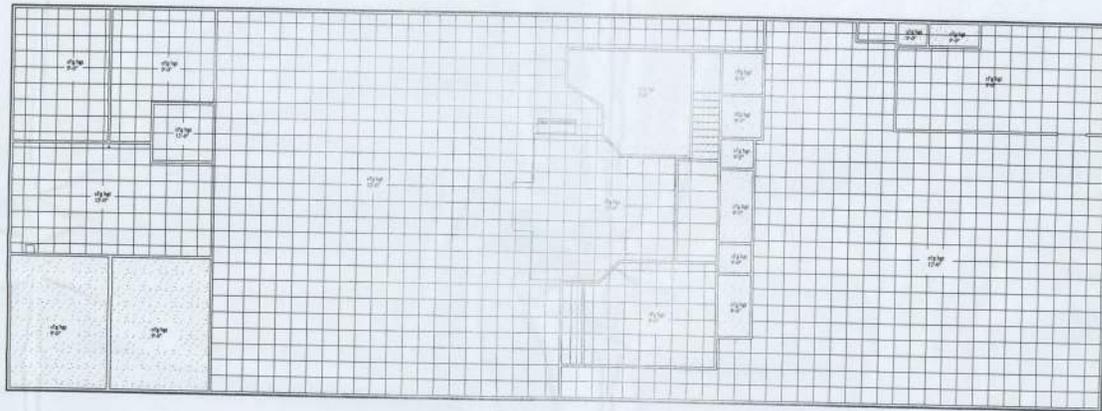

*The blank area
will be sheetrock ceiling*

LULU BAPTIST CHURCH REFLECTED CEILING PLAN
SCALE: 1/8" = 1'-0"

- 2x2 SAG RESISTANCE CEILING TILE (OPTION OF 2X4)
 - FINISHED SHEETROCK CEILING
- FOR LIGHTING LOCATION
SEE ELECTRICAL PLAN

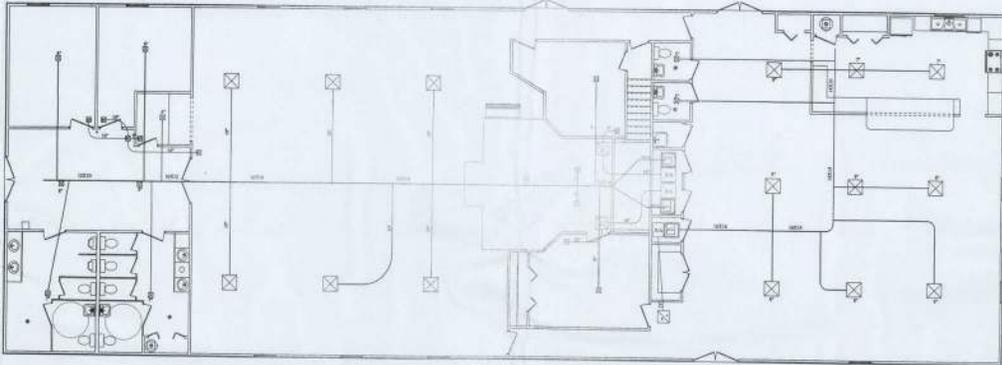

MECHANICAL PLAN
 SCALE: 1/8" = 1'-0"



REVISIONS


MECHANICAL PLAN

LULU BAPTIST CHURCH
 COLUMBIA COUNTY, FLORIDA

DATE: JULY 16, 2004
 DRAWN BY: JED
 APPROVED BY:
 PROJECT NO:
 SHEET:

REVISIONS:

PLUMBING PLAN

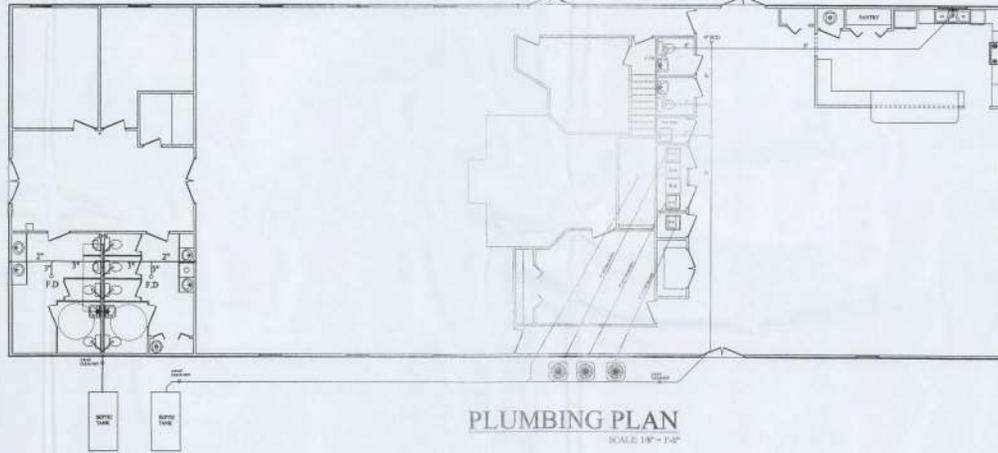

PLUMBING PLAN
SCALE: 1/8" = 1'-0"

PLUMBING CODE DATA

MINIMUM PLUMBING FIXTURES
(PER 2018 PLUMBING TABLE 403.1)

FIXTURE	PER 1000 PERSONS	PER 75 PERSONS	(ART. NEEDED)
WATER CLOSETS	1 PER 1000 PERSONS	2	
WHL:			
VHVN:	1 PER 75 PERSONS	4	
LAVATORIES	1 PER 100 PERSONS	2	
WHL:			
VHVN:	1 PER 200 PERSONS	3	
DRINKING FOUNTAINS	1 PER 1000 PERSONS	1	
SERVICE SINK:	1 REQUIRED		



LULU BAPTIST CHURCH
COLUMBIA COUNTY, FLORIDA


DATE: JULY 16, 2014

DRAWN BY: PD

APPROVED BY:

PROJECT NO:

SHEET:

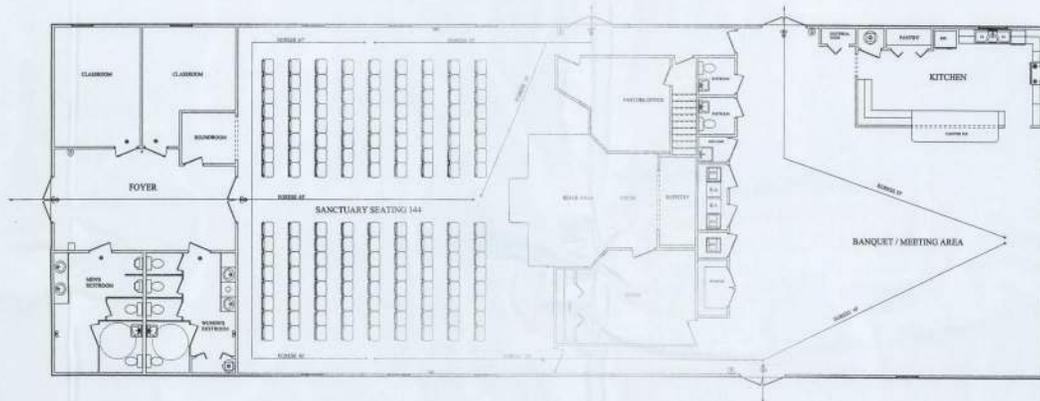

LIFE SAFETY PLAN
SCALE: 1/8" = 1'-0"

OCCUPANT LOADS

CLASSROOMS	
187 SQ. FT./28	= 18 PERSONS
108 SQ. FT./28	= 18 PERSONS
SANCTUARY = 144 PERSONS SEATED	
PASTOR'S OFFICE	
155 SQ. FT./248	= 2 PERSONS
CHIEF'S ROOM	
267 SQ. FT./28	= 41 PERSONS
BANQUET / MEETING AREA	
1277 SQ. FT./247	= 113 PERSONS
KITCHEN	
367 SQ. FT./228	= 2 PERSONS
TOTAL OCCUPANT LOAD = 281 PERSONS	

LIFE SAFETY LEGEND

- EXIT LIGHT, CODE W/FLOOR NUMBER
- ⊕ EMERGENCY LIGHTS
- ⊙ WALL MOUNTED FIRE EXTINGUISHERS

LIFE SAFETY NOTES:

PROVIDE AND FIT L-SHAPED CHAIRFASTENERS OF THE WEIGHT AND KIND AS INDICATED BY THE BUILDING CODES/STANDARD

CHAIR FASTENING FOR FIXED SEATING

- PROVIDE BENTON, INC. 6089P FLOOR ANCHOR L-BRACKETS ON EACH END CHAIR AND CENTER CHAIRS AS REQUIRED TO MAKE EACH ROW SECURE AND FIXED
- 1 - THE L-BRACKET SHALL BE INSTALLED INSIDE OF THE FRONT LEGS WITH THE SLOTTED HOLE ON THE L-BRACKET AGAINST THE LEG.
 - 2 - DRILLING A TAPPIST PILET HOLE IN LESS MAKES INSTALLING THE SELF TAPPING SCREW EASIER.
 - 3 - DRIVE THE SELF TAPPING SCREW WITH 5/16" SOCKET THROUGH PILET HOLE.


DATE: JULY 16, 2014

DRAWN BY: MD


APPROVED BY:

PROJECT NO:

SHEET:

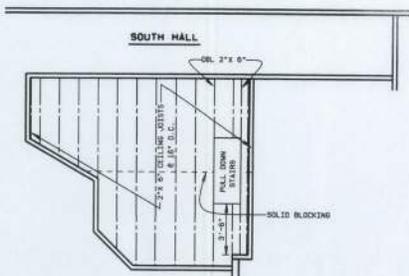

CEILING FRAMING PLAN SCALE: 1/4" = 1'-0"
PASTOR'S OFFICE

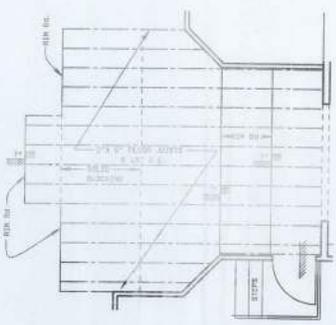


FLOOR FRAMING PLAN SCALE: 1/4" = 1'-0"
CHANCEL & CHOR


ROOM FINISH SCHEDULE								
SPACE	SPACE NAME	FLOOR	BASE	WALLS	CEILING		REMARKS	
				MAT.	FIN.	MAT.	FIN.	
1	FOYER	GT	GT	5/8" DW	P	SA	12'-8"	
2	CLASSROOM	C	WD	5/8" DW	P	SA	9'-8"	
3	CLASSROOM	C	WD	5/8" DW	P	SA	9'-8"	
4	MEN'S RESTROOM	GT	GT	5/8" DW	P	5/8" DW	9'-8"	P
5	WOMEN'S RESTROOM	GT	GT	5/8" DW	P	5/8" DW	9'-8"	P
6	SANCTUARY	C	WD	5/8" DW	P	SA	12'-8"	
7	CHANCEL/CHOR	C	WD	5/8" DW	P	SA	12'-8"	
8	BAPTISTRY	---	---	5/8" DW	P	SA	12'-8"	1.
9	CHOR ROOM	C	WD	5/8" DW	P	SA	9'-8"	
10	PASTOR'S OFFICE	C	WD	5/8" DW	P	SA	9'-8"	
11	NORTH HALL	C	WD	5/8" DW	P	SA	9'-8"	
12	SOUTH HALL	C	WD	5/8" DW	P	SA	12'-8"	
13	BANQUET/MEETING	VT	V	5/8" DW	P	SA	9'-8"	
14	KITCHEN	VT	V	5/8" DW	P	SA	9'-8"	

KEY TO ABBREVIATIONS:
 C - CARPET
 CT - CERAMIC TILE
 DW - 5/8" TYPE X DRYWALL
 P - PAINT
 GT - QUARRY TILE
 SA - 2'x2' SUSPENDED ACoustICAL CEILING
 V - VINYL, 4"
 VT - VINYL, TILE
 W - WOOD

KEY TO REMARKS:
 1 - STAIRS TO BE FINISHED w/ INDOOR/OUTDOOR CARPET

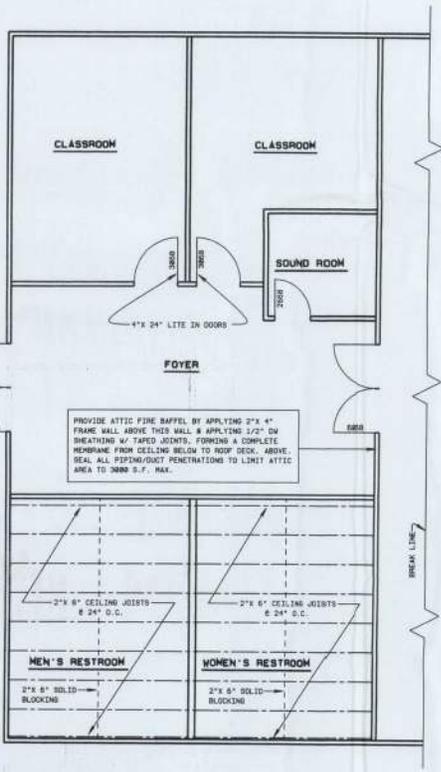

CEILING FRAMING PLAN SCALE: 1/4" = 1'-0"
RESTROOMS

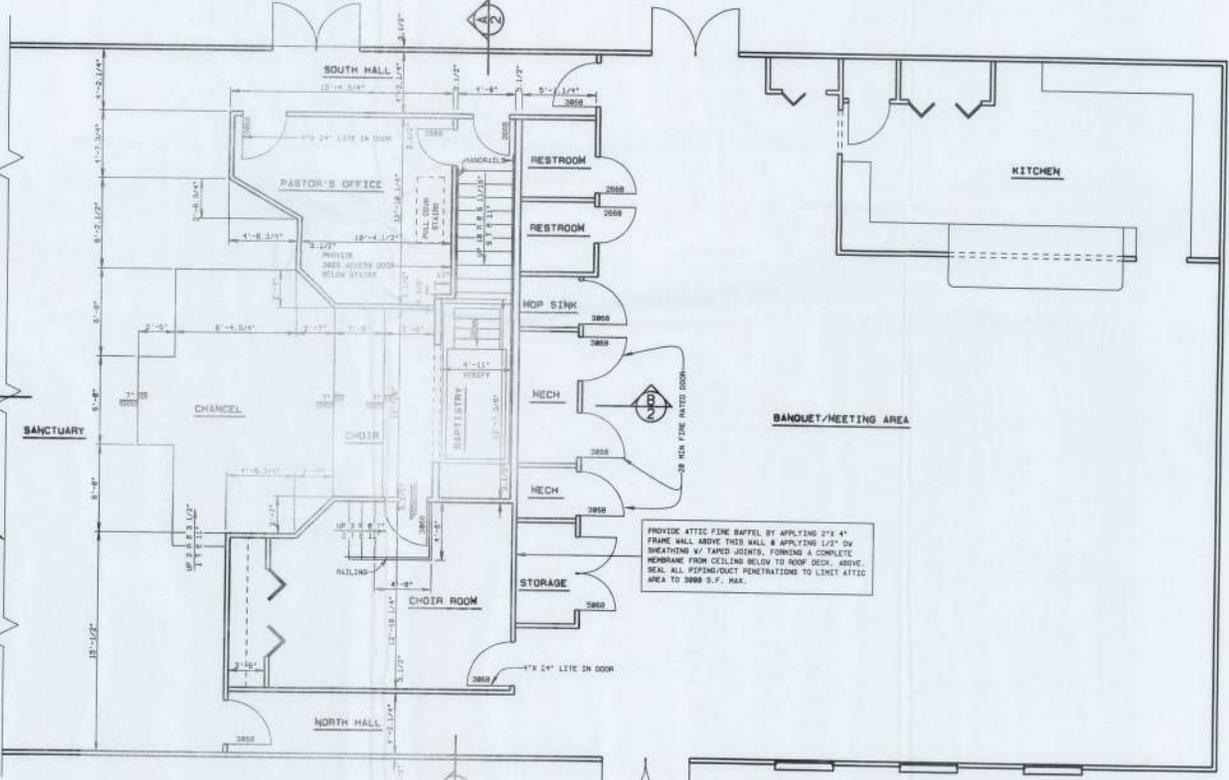

PARTIAL FLOOR PLAN SCALE: 1/4" = 1'-0"

LEGEND
 [Line style] CONSTRUCT NEW 9'-3" FRAME WALL
 [Line style] CONSTRUCT NEW 12'-3" FRAME WALL

REVISION:
 NO. 1
 DATE: 11/17/14
 BY: LCH

DRAWN:
 LCH

A NEW BUILDING FOR:
LULU BAPTIST CHURCH
 118 SE GILLEN TERRACE, LULU FLORIDA 32061
 BUILDING SECTION

ARCHITECT: A PROFESSIONAL CORPORATION
SM L. CARTER, JR.
 214 HINDEN AVENUE
 JACKSONVILLE, FLORIDA 32204
 904-762-2603


DATE OF DESIGN: 11/17/14
 DATE OF PERMIT: 11/17/14
 DATE OF ISSUANCE: 11/17/14

NE
 NICHOLAS J. GEISLER
 ARCHITECT
 1278 S.W. 11TH AVENUE
 MIAMI, FLORIDA 33135
 305-345-1111


DATE: 17 NOV 2014
 COMM: 2K1467

SHEET:
 1 OF 2



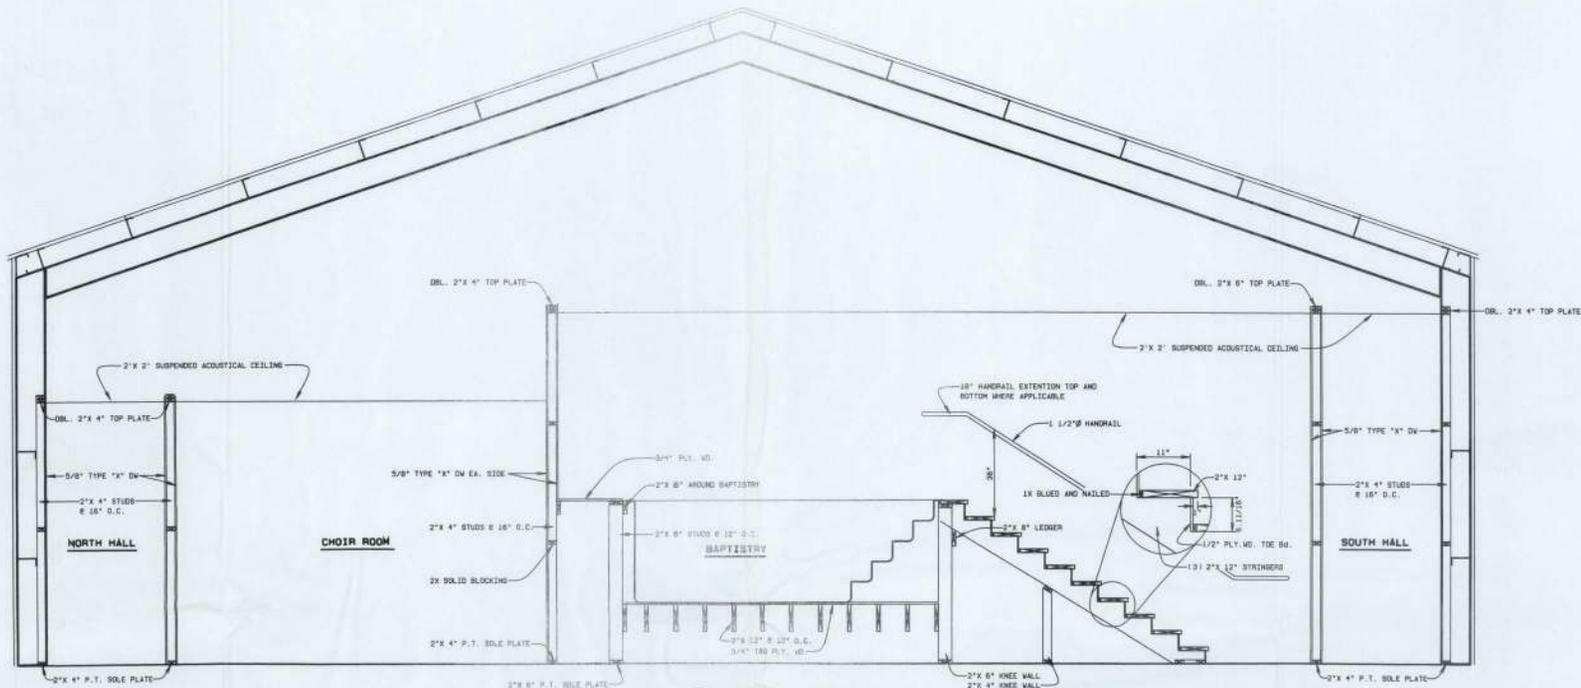

4 BUILDING SECTION
1/2" = 1'-0"

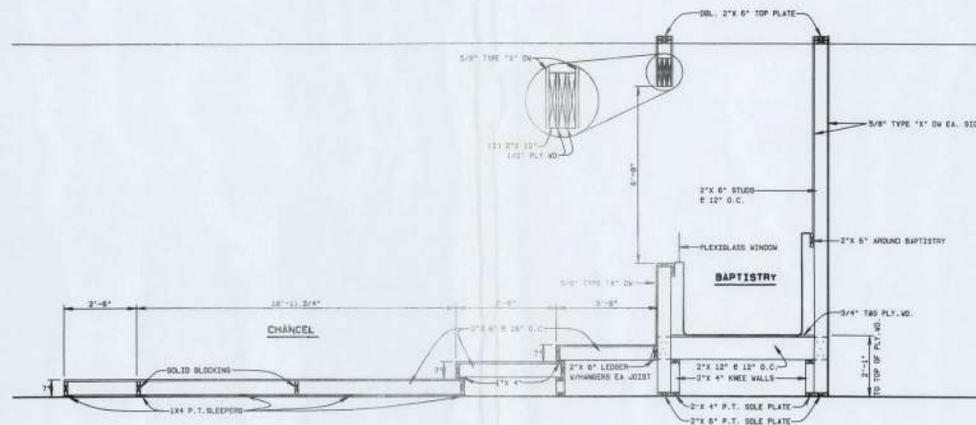

5 BAPTISTRY SECTION
1/2" = 1'-0"

REVISION:

DRAWN:
LCH

A NEW BUILDING FOR:
LULU BAPTIST CHURCH
118 SE GILLEN TERRACE, LULU FLORIDA 32061
BUILDING SECTION

COMMERCIAL & RESIDENTIAL DESIGN
SM L. CARTER, JR.
314 W. WILSON BLVD.
LIVE OAK, FLORIDA 32061
386-963-9693

DATE: 17 NOV 2014
DRAWN: 2K1467

NICHOLAS
DRAFTER
1728 SW 87th Ave
APT. 102
MIAMI, FL 33156
N.C.A. # 1000000000

DATE: 17 NOV 2014
DRAWN: 2K1467

SHEET:
2
OF
2



THESE DRAWINGS ARE THE PROPERTY OF THE ARCHITECT. NO PART OF THESE DRAWINGS IS TO BE REPRODUCED, COPIED, OR TRANSMITTED IN ANY FORM OR BY ANY MEANS, ELECTRONIC OR MECHANICAL, INCLUDING PHOTOCOPYING, RECORDING, OR BY ANY INFORMATION STORAGE AND RETRIEVAL SYSTEM, WITHOUT THE WRITTEN PERMISSION OF THE ARCHITECT.