


ROUGH MASONRY/FRAME OPENING SCHEDULE	
COMMODITY SIZES	ROUGH OPENING (WxH)
UNIT CALL SIZE	1/2" FLANGE MASONRY (2BY)
C-1/2 32	28-3/4x26-7/8
C-32	55-3/8x26-7/8
C-1/2 33	28-3/4x39-1/8
C-23	39-1/4x39-1/8
C-33	55-3/8x39-1/8
C-1/2 34	28-3/4x51-1/2
C-24	39-1/4x51-1/2
C-34	55-3/8x51-1/2
C-15	21-3/8x63-7/8
C-1/2 35	28-3/4x63-7/8
C-25	39-1/4x63-7/8
C-35	55-3/8x63-7/8
C-16	21-3/8x77-5/8
CD-24	76-1/4x51-1/2
CD-34	108-1/2x39-1/8
CD-25	76-1/4x63-7/8
CD-35	108-1/2x63-7/8
ARCH	48-1/4x37-1/2

SHEAR WALLS QUANTITY

TRANSVERSAL SHEARWALLS = 87'-5"


LONGITUDINAL SHEARWALLS = 80'-6"

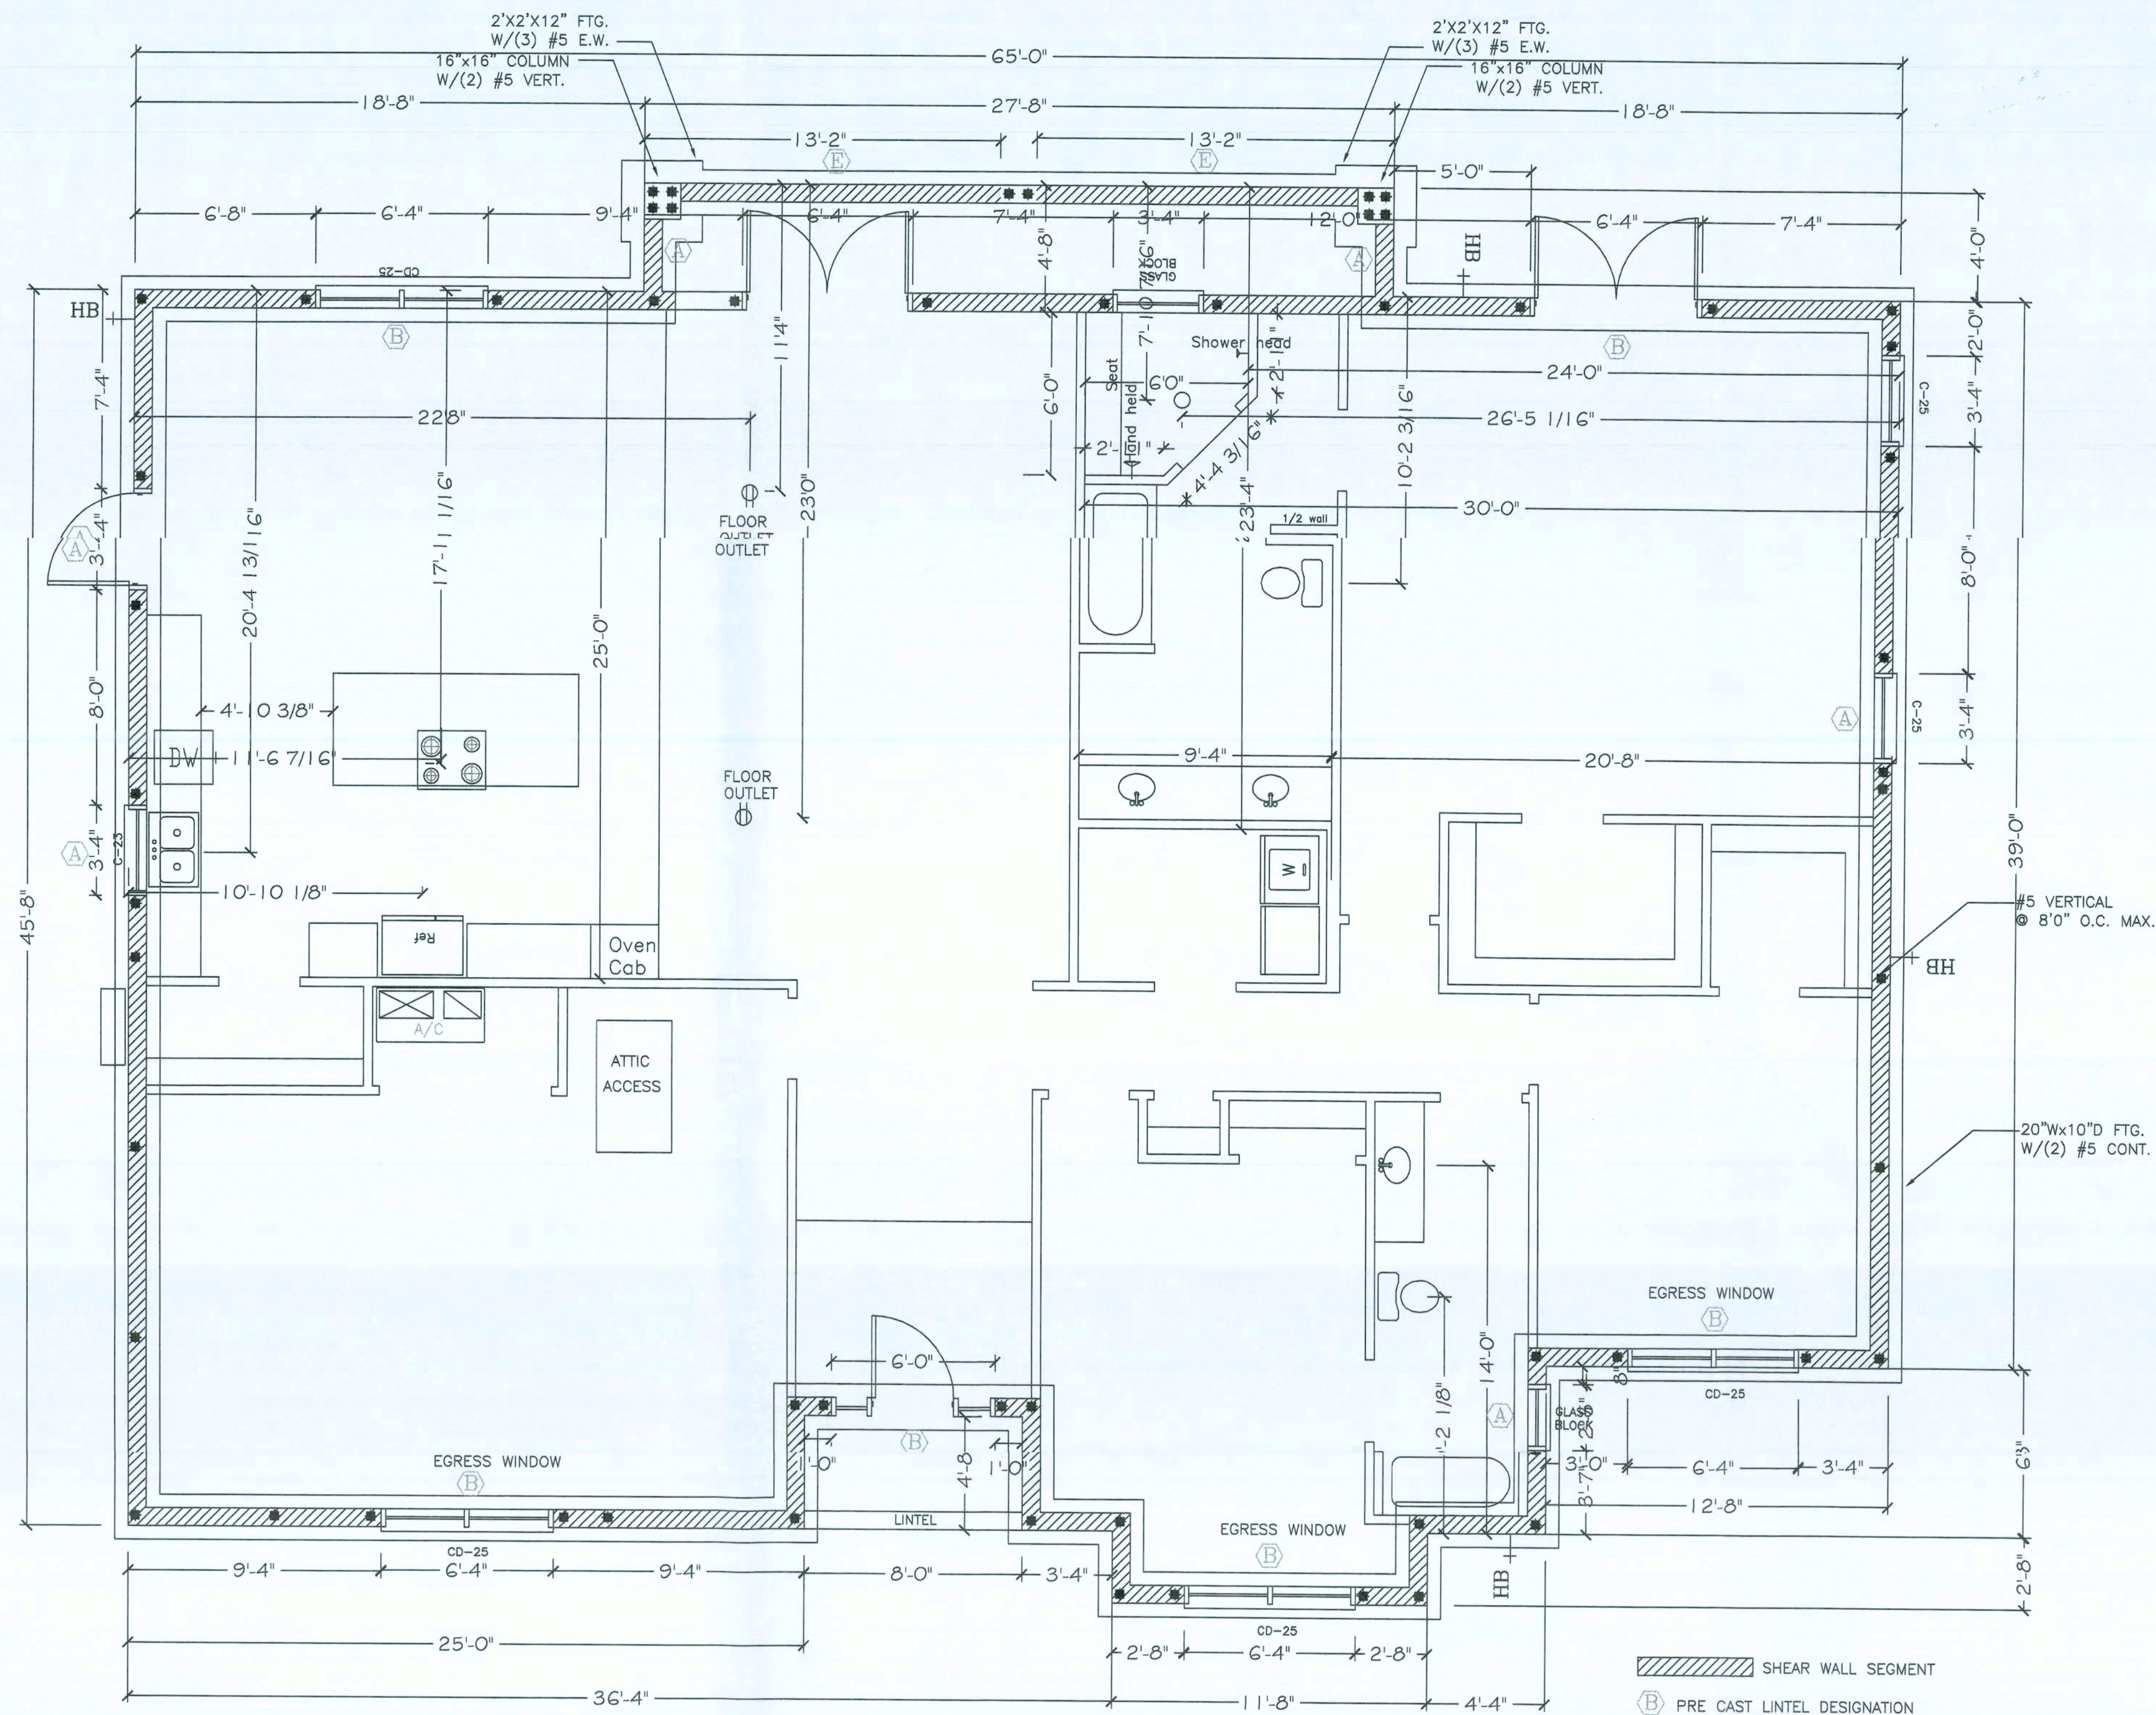

FOUNDATION PLAN

SCALE: 1/4"=1'-0"

HOUSE CRAFT HOMES, L.L.C. 12501 NW U.S. Hwy. 441 - Alachua, FL 32615 Phone: (386) 462-5323/FAX: (386) 462-1509			
Job name: ADAMS			
Model:	CUSTOM	Type:	FOUNDATION
Location:	COLUMBIA COUNTY	Drawn By:	J.D.H.
Checked By:	J.D.H.	Revision Date:	
Scale:	1/4" = 1'-0"	Date:	03/03/09
		Sheet:	1 of 3

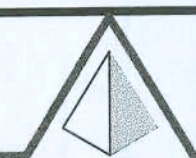

HOMES BY HOUSE CRAFT, L.L.C.

12523 U.S. Highway 441 - Alachua, FL 32615 Phone: (904) 462-5323/FAX: (904) 462-1509

Client Name: FARRIMOND Model: CUSTOM

BANK: _____ LOAN TYPE: (+) Cash
() Conventional
() F.H.A.
() V.A.

CABINET COLOR SELECTIONS:

Kitchen:
Countertop 3691-77 Baltic granite honed finish
Cabinet Base BRUNSWICK WHEAT CHOC
Master Bath:
Countertop M 859 BOWL 401
Cabinet Base FLORANCE WHEAT
Hall Bath:
Countertop M 859 BOWL 401
Cabinet Base FLORANCE WHEAT

Toilets
Master
Hall
Other

NOTES:
HOUSECRAFT TO INSTALL TILE
AC MAN OFFICE IS HOTTEST ROOM
NEEDS MORE AC
ELECTRIC 2 CIRCUITS IN OFFICE

BATHROOM TILE SELECTION:

Master Bath: _____
Shower Floor HOUSECRAFT TO CREDIT PRICE
Grout OF TILE TO HOMEOWNER
Hall Bath: _____
Tub Surround _____
Tile Selection _____
Grout _____

Tub Choices
Style _____
Pump _____
Color BISQUE
Style _____
Tile Selection _____
Tile Selection _____

VAULTS:

CARPET
SHAW 00125 THISTLE
VINYL/TILE

PAINT SELECTIONS:

Interior Wall Color STANDARD
Interior Trim _____

Window Sills:
() Wood
(X) Flatcut Marble
() Hardiplank Sidig Wood Sill

RANGE SELECTIONS:

Range/Color HOMEOWNER SUPPLY
Hood/Color _____

OPTIONAL APPLIANCES:

EXTERIOR FEATURE SELECTIONS:

Acrocrete/Main House A=23 STONE MOUNTAIN
Trim Package SHUTTERS JUST ACROCRETE
Trim Color _____
Exterior Door Colors WHITE
Siding ACROCRETE
Soffit PRESTIGE BRIDGE
Shingles PAINTED DESERT
Style/Color _____
Window Color WHITE

Trim Type Colonial w/Classique Doors Std.
Colonial Grills Front Windows Standard

BATH WINDOWS:

Master () Obscure (X) Clear Glass
Hall () Obscure () Clear Glass

SUPER Energy Pac: Yes (+) No ()

Well Allowance Yes (+) No ()
Septic Allowance Yes (+) No ()


Extras: _____

Power Company: _____ () Overhead () Underground

Fireplace _____ Screenroom Color _____

We have reviewed this plan and all notes on it. All items we have discussed with House Craft and its representatives are indicated on this "Master Copy". We understand that any additional items that are not on this print can be done for a \$250.00 plan change fee plus the cost of the change.

Purchaser: _____ Date: _____

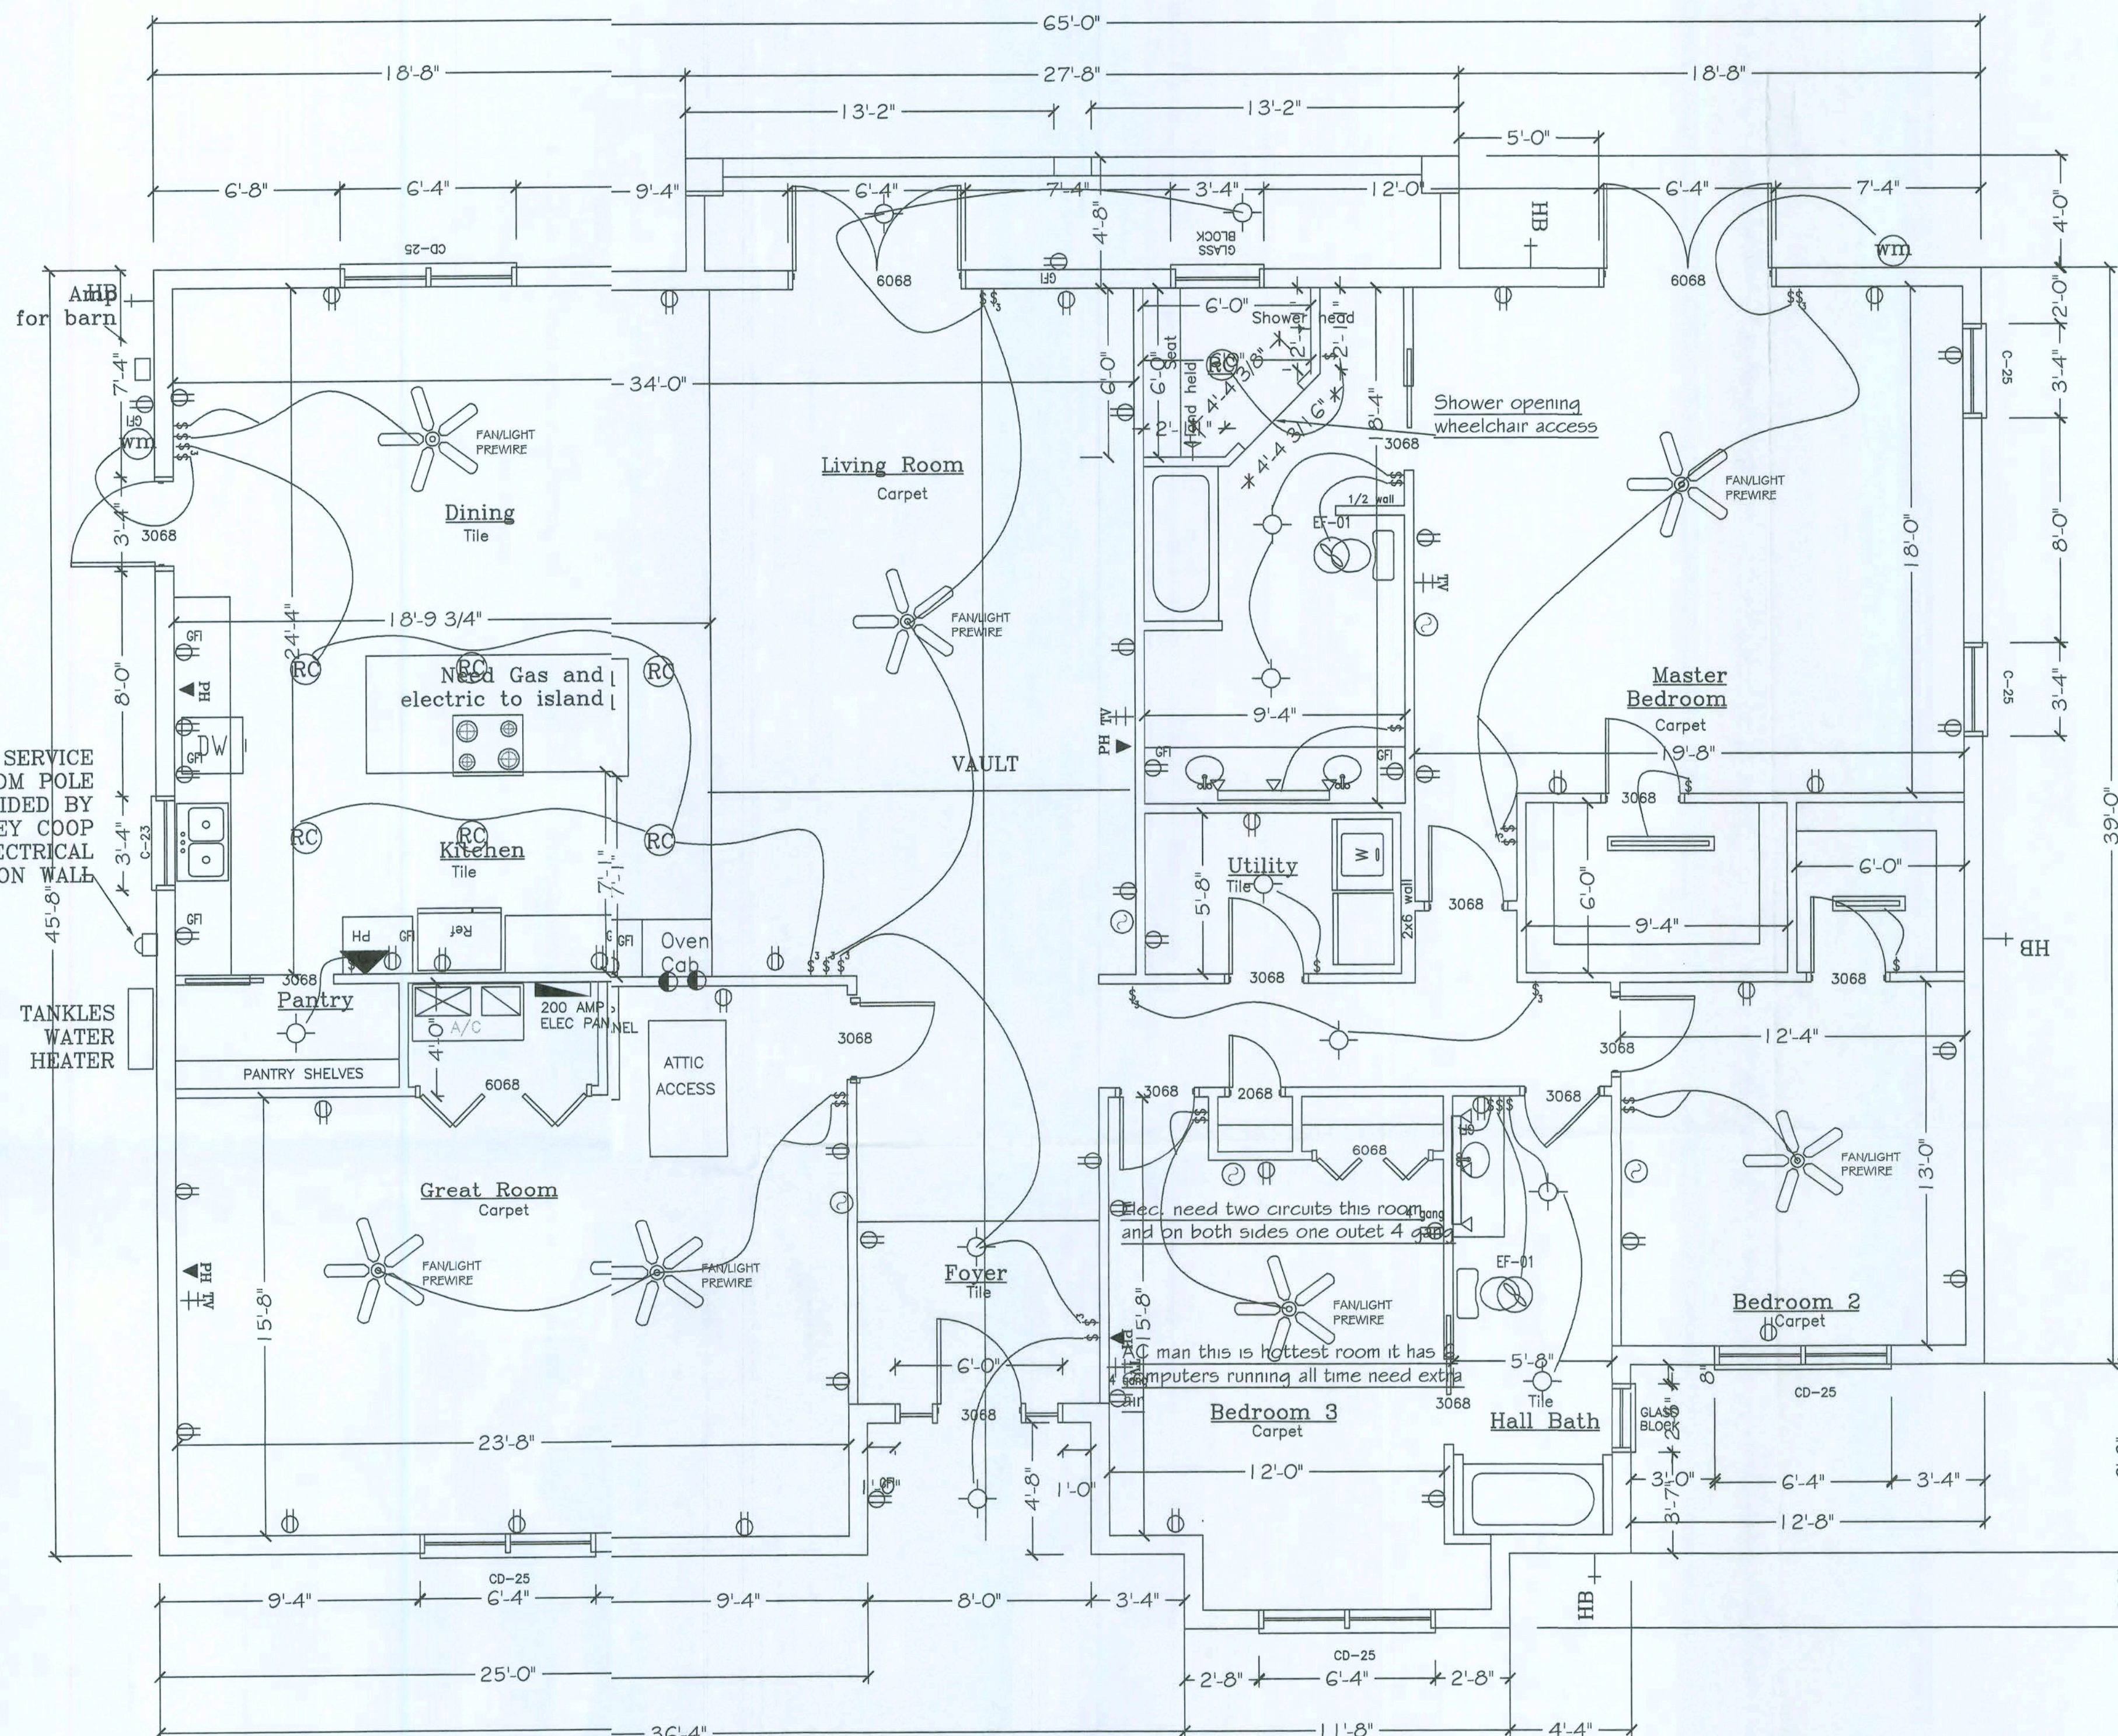

FLOOR PLAN

SCALE: 1/4"=1'-0"

LIGHTING FIXTURE SCHEDULE

FIXTURE	DESCRIPTION
	SURFACE MOUNTED INCANDESCENT FIXTURE
	PRE-WIRED CEILING FAN
	DOUBLE FLOOD LIGHT FIXTURE
	FAN LIGHT VENTED TO EXTERIOR
	SURFACE MOUNTED INCANDESCENT FIXTURE

TYPICAL SPECIAL CIRCUIT ELECTRIC SCHEDULE

TWO GFI's CIRCUITS IN KITCHEN
ONE OR TWO GFI's IN BATHS LOOPED TOGETHER
GFI IN GARAGE, FRONT ENTRY, AND REAR PORCH LOOPED TOGETHER
ONE GFI FOR JETTED TUB (OPTIONAL)
TWO AFBI CIRCUITS PROVIDED FOR BEDROOMS

ELECTRICAL LEGEND

- 44" DUPLEX CONVENIENCE RECEPTACLE WITH GROUND (44" DENOTES HEIGHT A.F.F., IF OTHER THAN STD.) (GFCI DENOTES GROUND FAULT CIRCUIT INTERRUPTER) (WP DENOTES WEATHER PROOF)
- SPECIAL RECEPTACLE WITH GROUND, SEE SPECIFICATIONS
- SINGLE POLE SWITCH AT STANDARD HEIGHT
- THREE WAY SWITCH AT STANDARD HEIGHT
- TELEPHONE OUTLET
- CEILING MOUNTED EXHAUST FAN VENTED TO EXTERIOR
- CABLE TV OUTLET
- ELECTRICAL DISTRIBUTION PANEL
- SMOKE DETECTOR
- THERMOSTAT

Square Footage

Living...	2,877
Garage...	000
Entry...	37
Porch...	110
Total...	3,024



HOUSE CRAFT HOMES, L.L.C.

12501 NW U.S. Hwy. 441 - Alachua, FL 32615
Phone: (386) 462-5323/FAX: (386) 462-1509

Job name:	<u>ADAMS</u>		
Model:	CUSTOM	Type:	PLAN
Location:	COLUMBIA COUNTY	Drawn By:	I.D.H.
Checked By:	J.D.H.	Revision Date:	03/03/09
Scale:	1/4"=1'	Date:	03/03/09
		Sheet:	2 of 3

19'-6"
TRUSS HEIGHT


8'-0"
TRUSS BRNG. HT.
10'-0"
WIND. HEAD HT.

0'-0"
FIN.




FRONT ELEVATION

SCALE: 1/4"=1'-0"

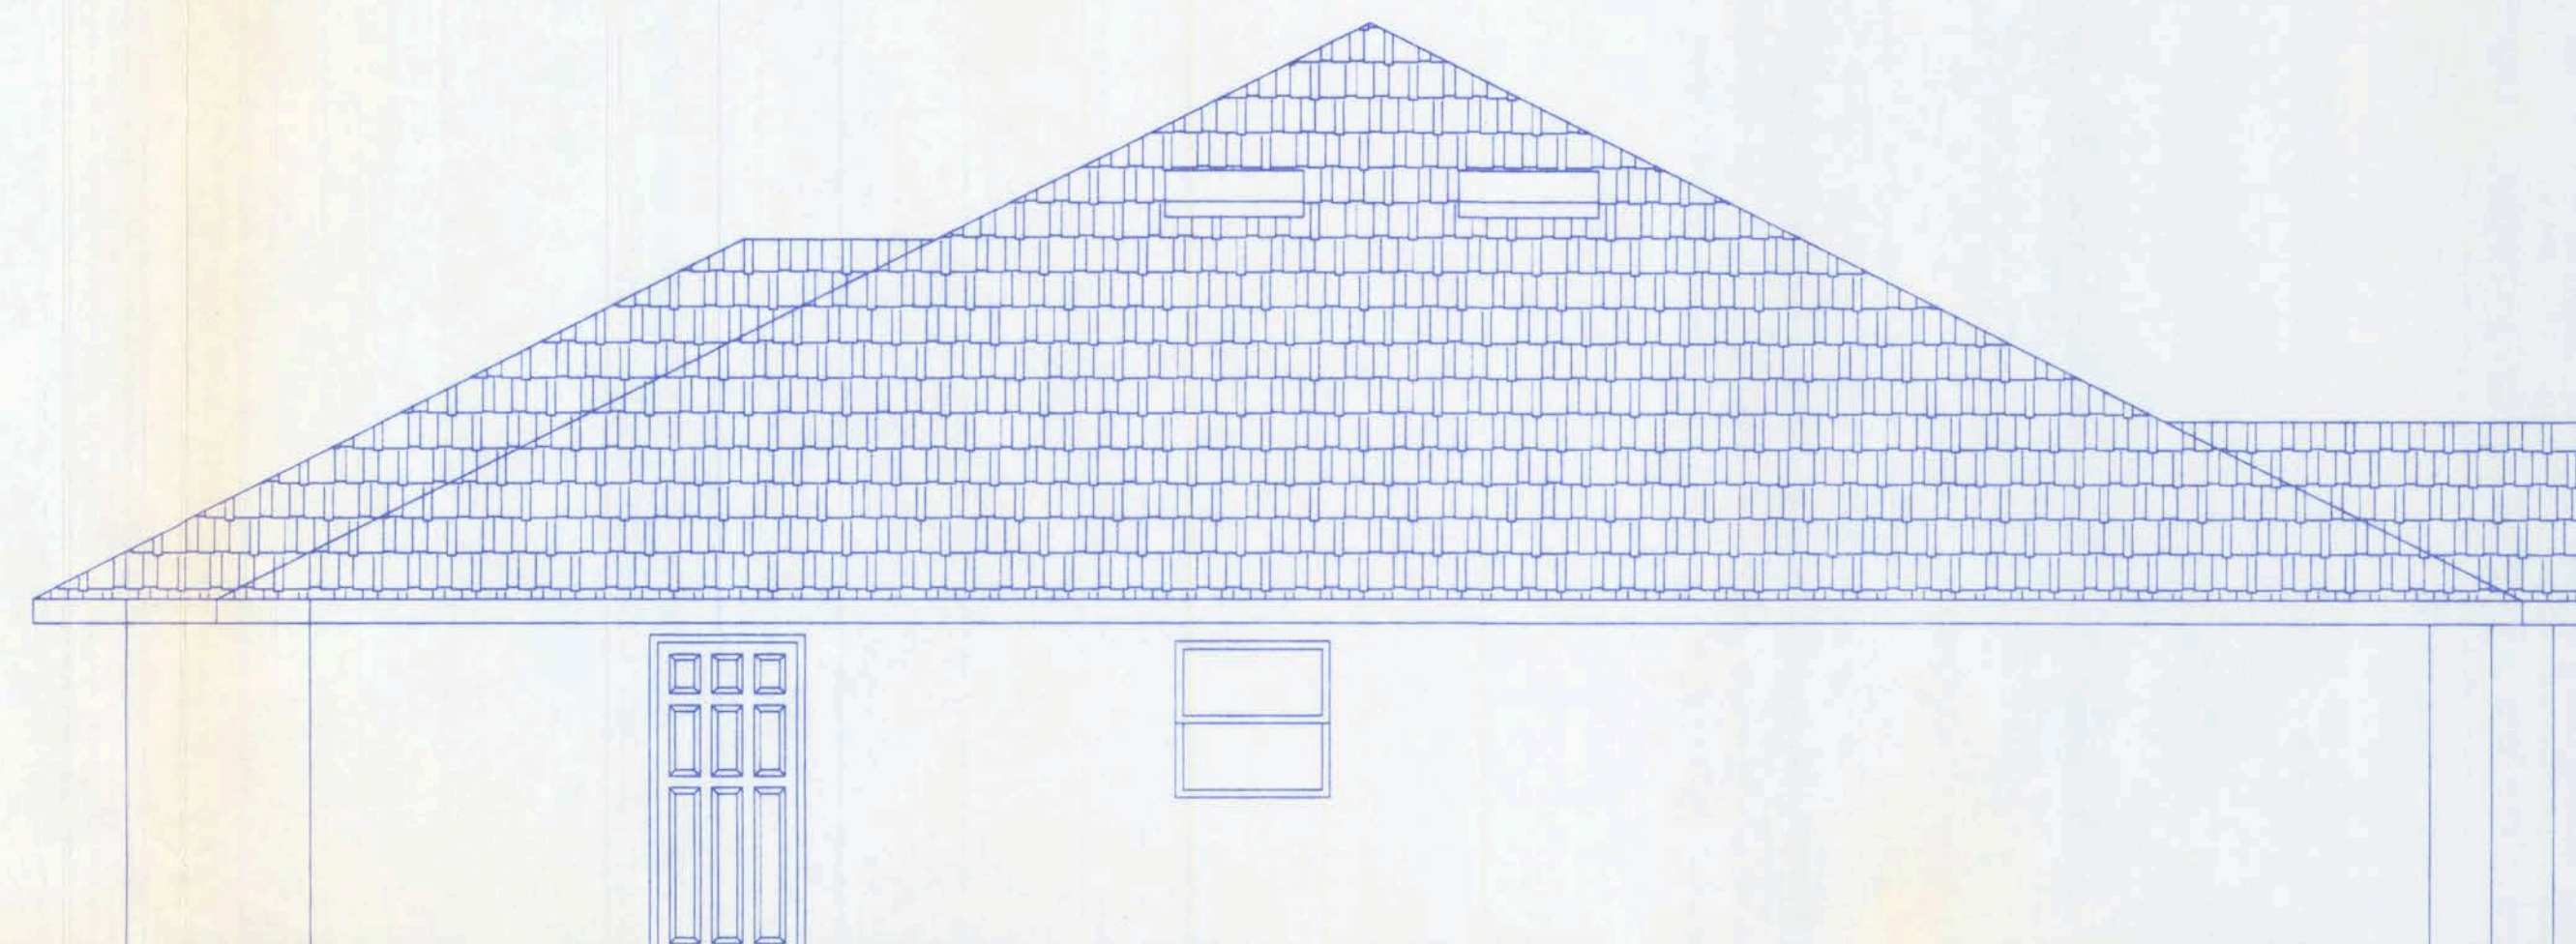


LEFT ELEVATION

SCALE: 1/4"=1'-0"

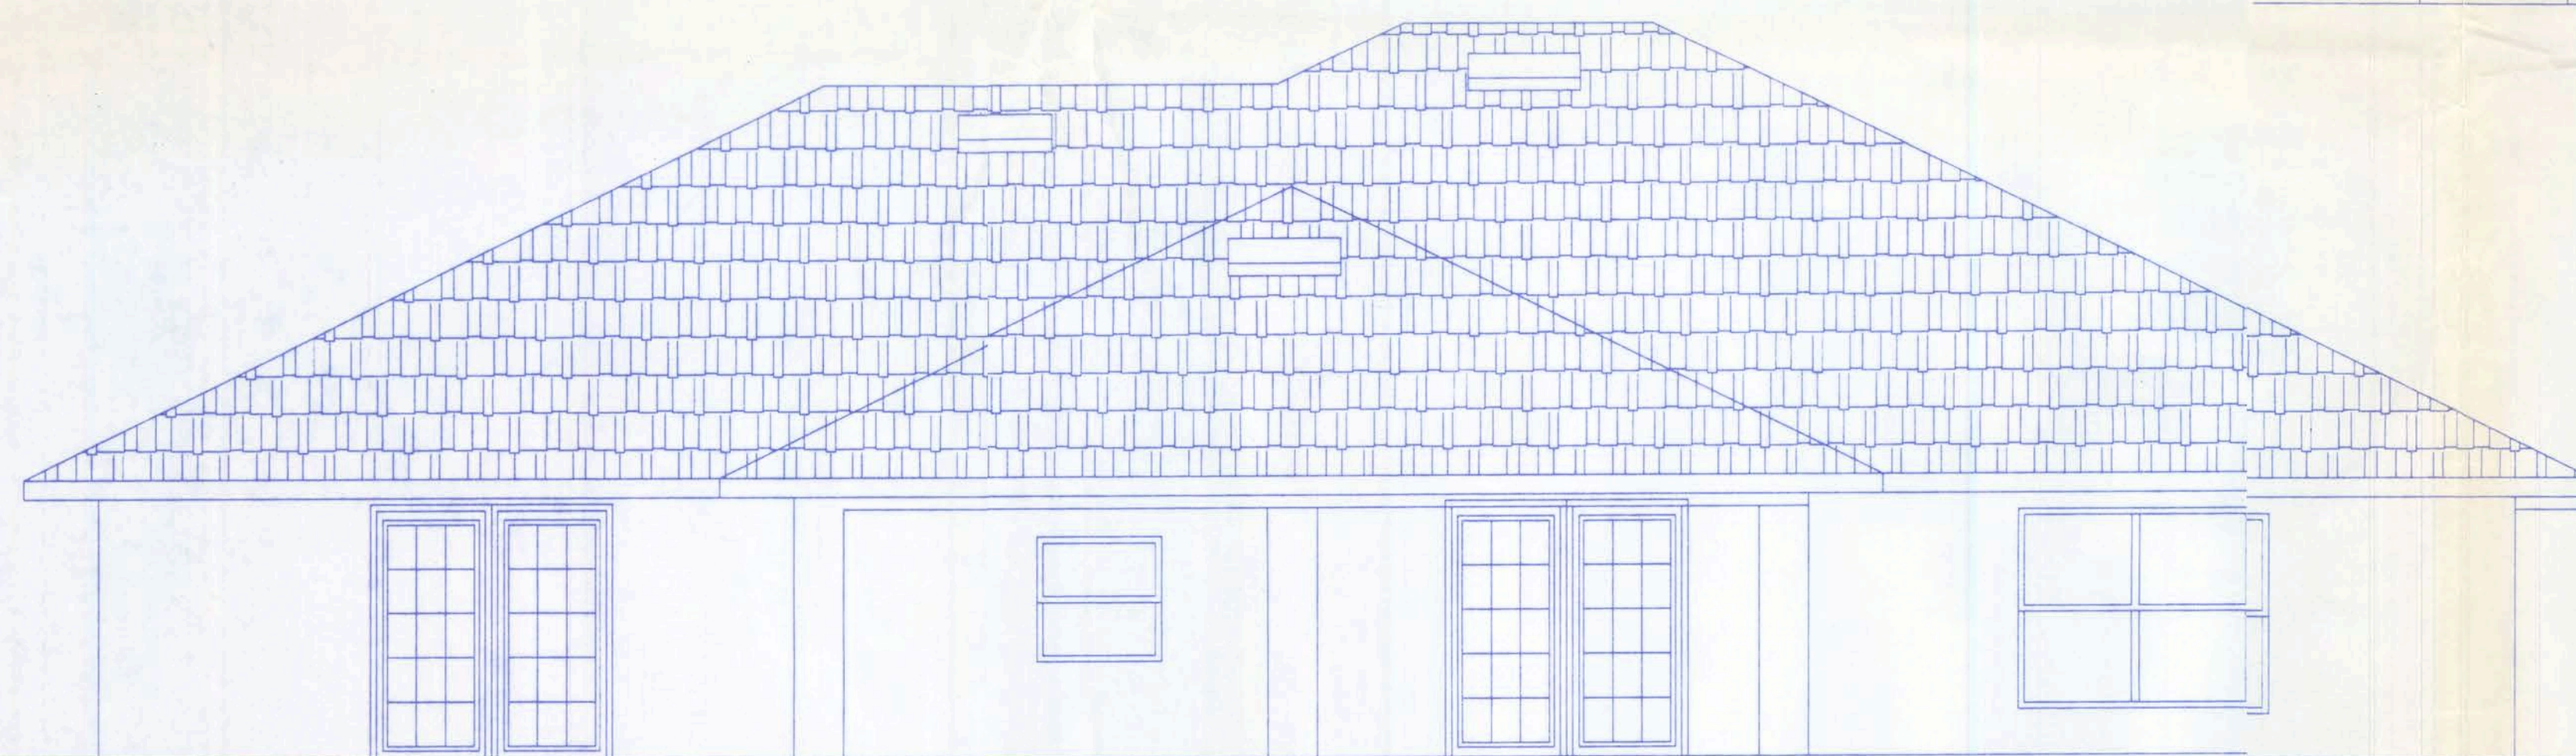

BACK ELEVATION

SCALE: 1/4"=1'-0"

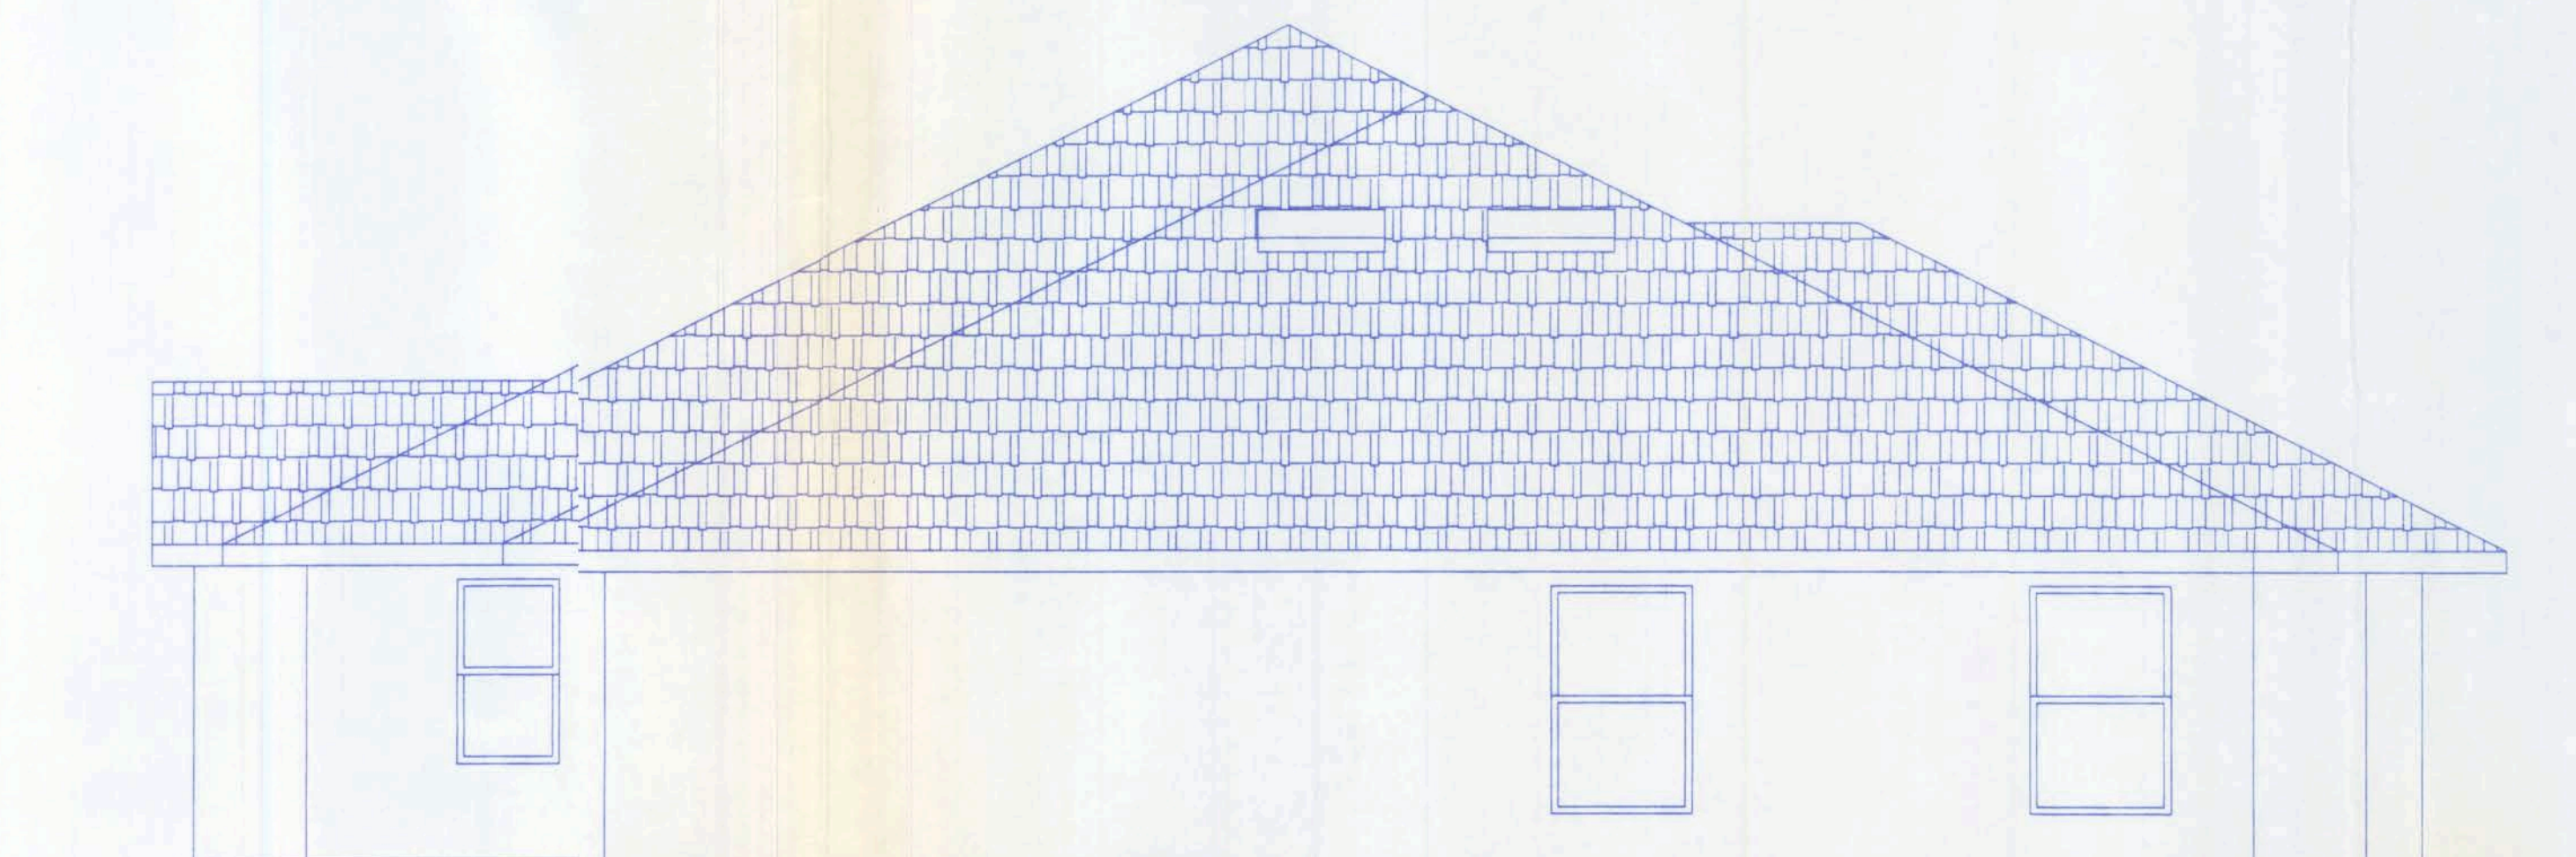

RIGHT ELEVATION

SCALE: 1/4"=1'-0"

ROOF VENT SCHEDULE

3,024 SQ. FT./300 = 10.08 SQ. FT. VENT REQUIRED

234 L. FT. x2/35 = 13.37 SQ. FT. VENT PROVIDED

7 STANDARD ROOF VENTS x 0.72 = 5.04 SQ. FT. PROVIDED

10.08 REQUIRED = 18.41 PROVIDED

HOUSE CRAFT HOMES, L.L.C.
12501 NW U.S. Hwy. 441 - Alachua FL 32615
Phone: (386) 462-5323/FAX: (386) 462-1509

Job name: **FARRIMOND**
Model: **CUSTOM** Type: **ELEVATIONS**
Location: **COLUMBIA COUNTY** Drawn By: **J.D.H.**
Checked By: **J.D.H.** Revision Date: **Date**
Scale: **1/4"=1'** Date: **03/03/09** Sheet **3** of **3**