
MECHANICAL DISCLAIMER THE DUCT ROUTING AND HVAC EQUIPMENT SHOWN ON THESE DRAWINGS ARE DIAGRAMATIC ONLY. THE BUILDER IS SOLEY RESPONSIBLE FOR COORDINATING ALL ASPECTS OF MECHANICAL INSTALLATION WITH ALL TRADES. THE BUILDER SHALL COORDINATE BETWEEN THE PRE-ENGINEERED TRUSS MFR. AND/OR FRAMING REQUIREMENTS WITH THE MECHANICAL CONTRACTOR TO ENSURE ADEQUATE SPACE FOR DUCT ROUTING AND EQUIPMENT PLACEMENT AND SUPPORT. HVAC INSTALLATION SHALL BE INSTALLED ACCORDING TO ALL CURRENT STATE AND LOCAL MECHANICAL CODES.

> LIGHTING PACKAGE (3) SURFACE MOUNT (2) WALL MOUNT PACKAGE #(6)

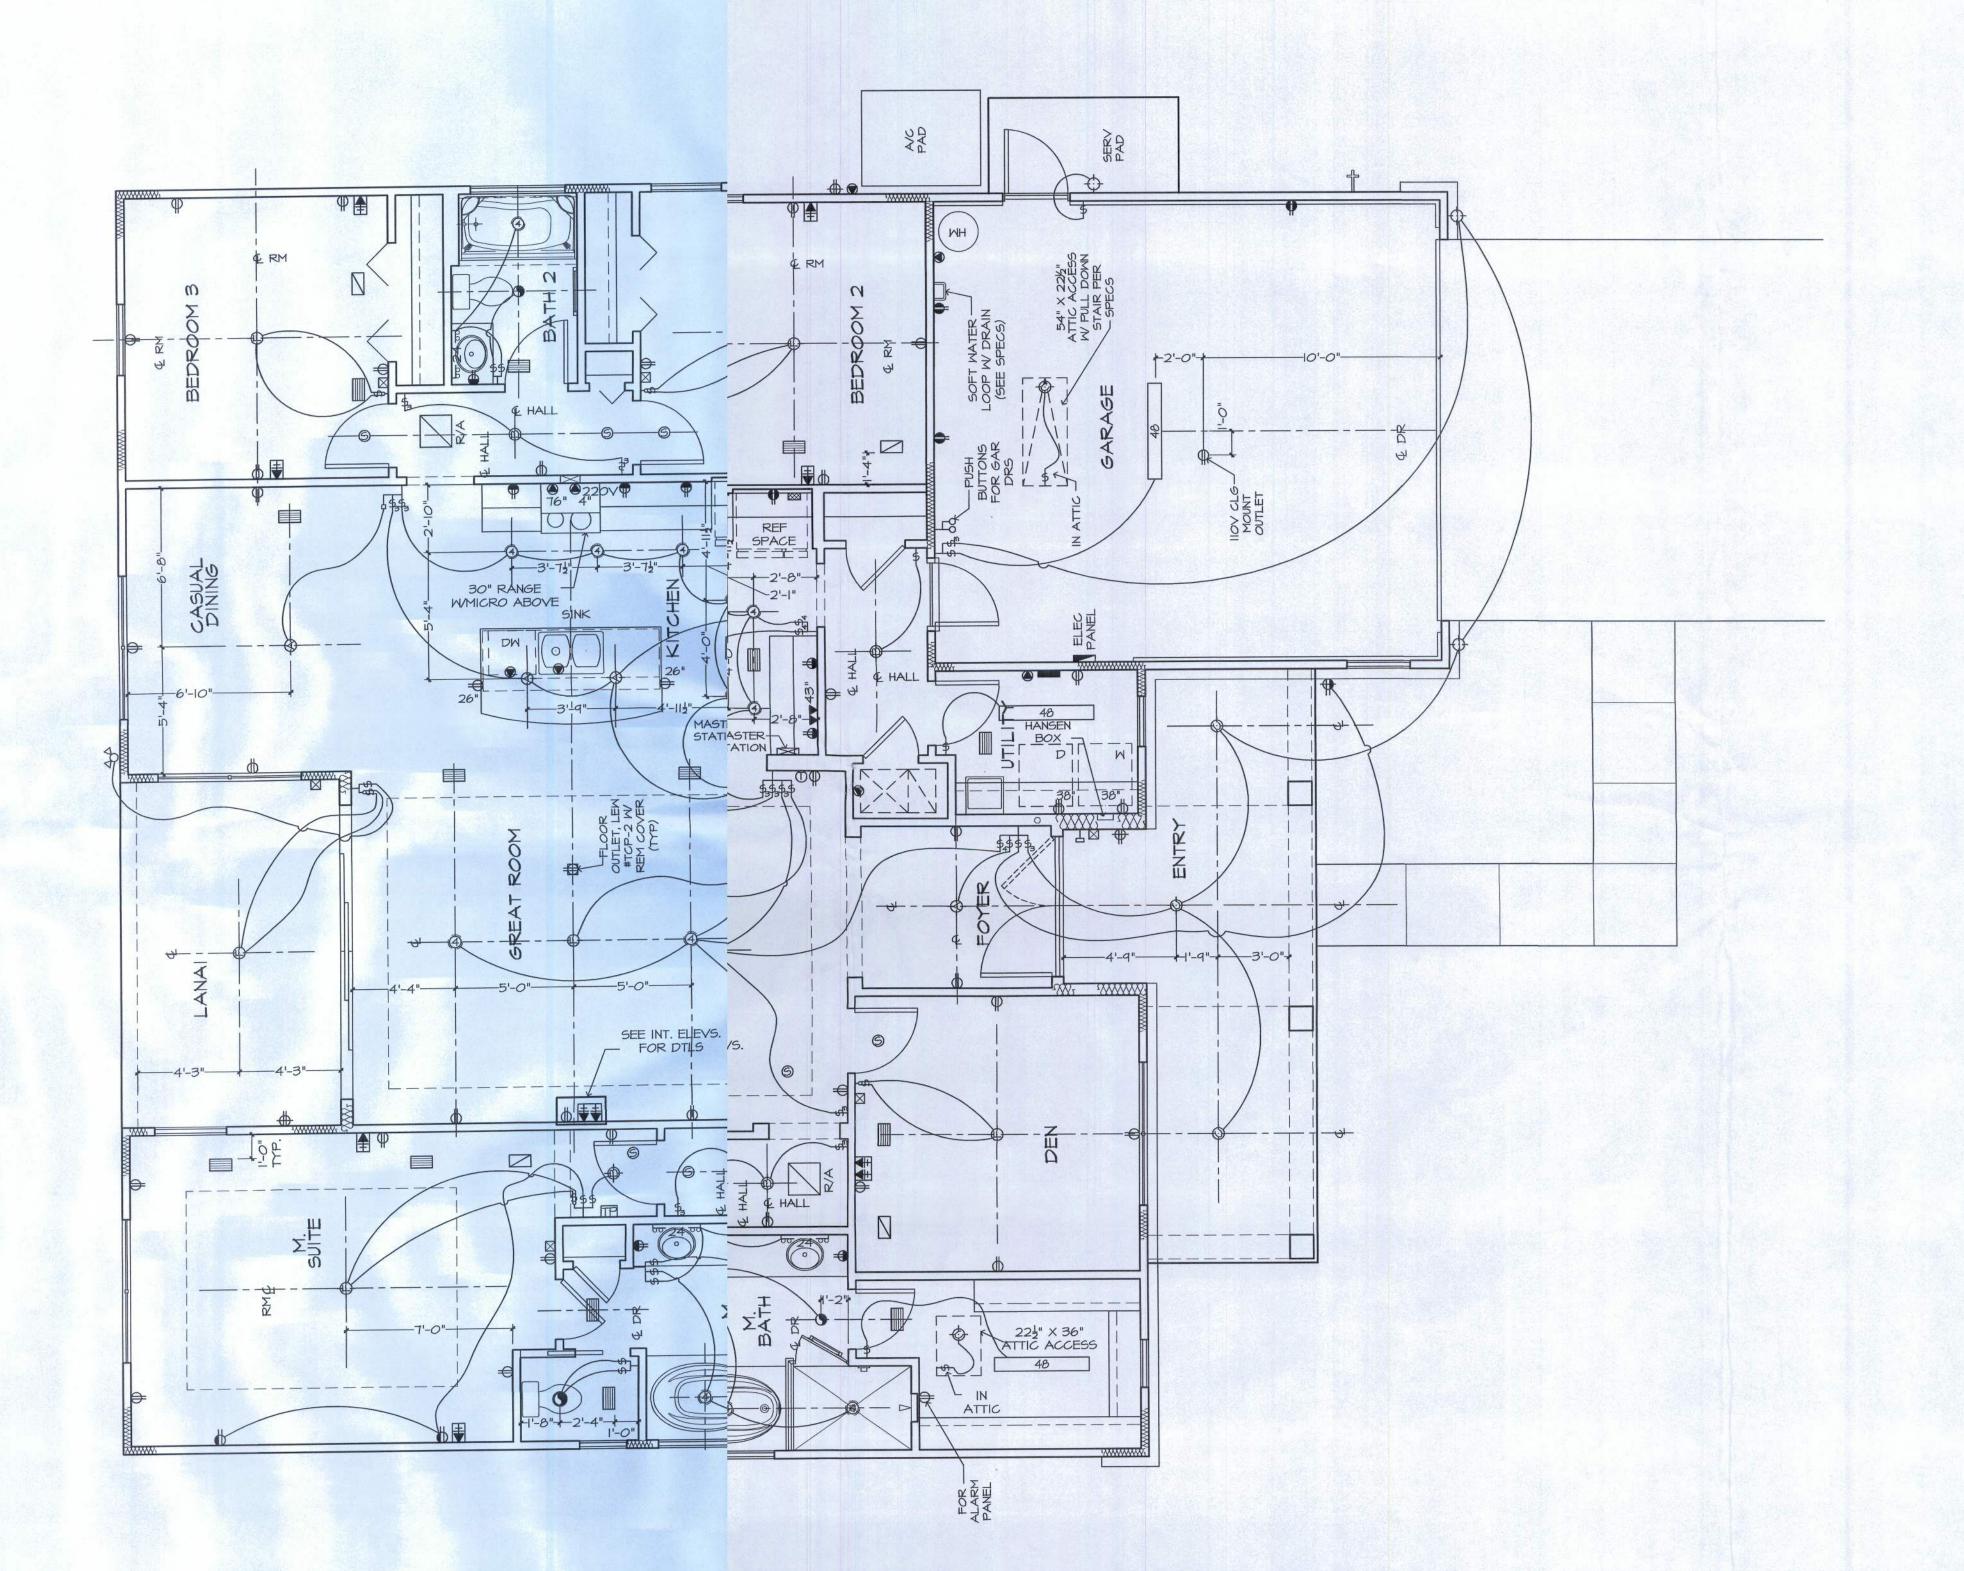

MOUNTING HTS FOR OUTLET FOR OUTLET AND SW MEDICINE CAB SEE SHEET 8 FOR MOUNTING BTM OF SW AND OUTLET TO ALIGN-OUTLET AND CAB FACE INTERCOM MASTER STATION \* USE MAX OF 6 GANG BOXES. ELECTRICAL LEGEND DUPLEX OUTLET (IIOV AT 39") \* DUPLEX OUTLET (IIOV AT 43") \* DUPLEX OUTLET (IIOV AT 45") \* TOP PLUG IS 'HOT' € 220V OUTLET AT 30" RECESS FLOOR OUTLET SPECIAL PURPOSE CONN SW SEE ELEC DTL 3-WAY SW SEE ELEC DTL 4-WAY SW SEE ELEC DTL - DIMMER SW AT 36" INTERCOM) - CLG MNT LT FIXTURE - SURFACE MNT FIXTURE - WALL MNT FIXTURE 3 ROUND RECESS FOR TUB/SHOWER ROUND RECESS OPEN BAFFLE
TRIM (INTERIOR FLAT CLG) MINI ROUND RECESS OPEN BAFFLE TRIM (BAR LOCATIONS) MINI ROUND RECESS EYEBALL TRIM ROUND RECESS REGRESSED EYEBALL (INTERIOR SLOPED CLG) MINI HALOGEN (CABINET LOCATIONS) UNDER CABT 21" =U-2|= UNDER CABT 24" UNDER CABT 33" =U-24= =U-33= =5-24= =5-36= == 5-48 == SINGLE 48" FLUOR STRIP =D-24= DOUBLE 24" FLUOR STRIP =D-36= DOUBLE 36" FLUOR STRIP -D-48- DOUBLE 48" FLUOR STRIP 24" CLG MNT FLUOR. LT, WRAPPE!

KITCHEN

DOOR JAME OR WALL -CORNER DUPLEX OUTLET 6 THE ITEMS BELOW ARE SHOWN FOR LOCATION PURPOSES ONLY. PLEASE REFER TO LOCAL SPECS TO DETERMINE WHETHER OR NOT THE FOLLOWING ITEMS ARE INCLUDED: LIGHTING OR ELECTRONICS (LCD DISPLAY OR LIGHTING AUTOMATION PUSH BUTTON CONTROLLER) VOLUME CONTROL KNOB FOR GANG BOXES OF 3 OR MORE THAT ARE LOCATED ON BLOCK WALL, CHIP OUT THE BLOCK TO ACCOMMODATE DEEPER BOX. NOTE: ALL DIMENSIONS ARE FOR ROUGH ELECTRICAL DETAILS
SCALE: 1/2"=1'-0" DUPLEX OUTLET (IIOV AT 12" OR AS NTD) SPLIT DPLX OUTLET (IIOV AT 12") TOP IS 'HOT' ₩EATHERPROOF DPLX OUTLET (IIOV AT 12") WEATHERPROOF DPLX OUTLET (IIOV AT 12") TELEPHONE OUTLET AT 12" OR AS NTD STRUCTURED WIRE COMBO OUTLET WALL OR FL MOUNT STRUCTURED WIRE QUAD COMBO OUTLET I-GANG COMBINATION FAN / LIGHT SWITCH -0 PUSH-BUTTON FOR GARAGE DOOR AT 60 - PUSH-BUTTON DOORBELL (DELETE W CLG MNT PREWIRE - FIXTURE BY OWNER

INTERCOM

SPEAKER IND

LEDGE OF SA

LCD DISPLAY

ALIGNED W

/ROUGH

⊞0→

\* SWITCHES

CLG FAN/LIGHT PREWIRE AND SWITCHES SMOKE & CARBON MONOXIDE DETECTOR SINGLE 24" FLUOR STRIP SINGLE 36" FLUOR STRIP

48" CLG MNT FLUOR. LT, WRAPPE? ₩24₩ 24" VANITY LIGHTING (SEE SPECS) 36" VANITY LIGHTING (SEE SPECS) EXHAUST FAN

SOFFIT MNT FLOOD LIGHT CHIMES ( DELETE W/ INTERCOM ) ELEC PANEL STRUCTURED WIRING PANEL

CLG RETURN AIR A/C REGISTER THERMOSTAT SECURITY PAD \* NOTE: ALL OUTLETS ABOVE COUNTERS

SHALL BE MOUNTED HORIZONTALLY \* NOTE: ALL EXTERIOR OUTLETS, WALL OUTLETS IN GARAGE, KITCHENS, BATHROOMS AND ALL OUTLETS WITHIN 6'-O" OF A WATER SOURCE SHALL BE G.F.I. ALL NON-GFI OR 220V OUTLETS ARE PROTECTED BY AN ARC-FAULT CIRCUIT

INTERRUPTER. ALL HEIGHTS TO CENTERLINE AFF. \* NOTE: LIGHTS, FANS, SMOKE DETECTORS, A/C SUPPLIES AND RETURN AIRS TO BE PLACED ON CENTERLINES OF DOORS, WDWS AND HALLWAYS, TYP UNO \* NOTE: SMOKE DETECTORS SHALL BE INSTALED

PER NFPA72 AND 2007 FBC-R SECTION R3B. \* NOTE: COORDINATE LOCATION OF ALL REQ. ELECTRICAL, CABLE, AUDIO/VIDEO & DATA RECEPTACLES W MOUNTING HARDWARE & MFR. INSTALLATION REQ. FOR ALL FLAT PANEL DISPLAYS.

ARTHUR RUTENE REPRESENTED THE CONTRACT THE CONTRACT INCLUDING BUT HURRICANE COI OF THESE DRA

SERVE AT LAUREL HOMES, INC.

1130F - R - MODE