

DOOR SCHEDULE

MARK	SIZE	QUAN.	DESCRIPTION
1	3'-0" x 6'-0"	1	EXT. FULL GLASS W/ 16" SIDELITE * ELLIPTICAL TRANSOM *
3	(2) 2'-6" x 6'-0"	1	EXT. FULL GLASS W/ 12" TRANSOM
4	2'-8" x 6'-0"	1	EXT. FULL GLASS W/ 22" SIDELIGHT 4 12" TRANSOM
5	2'-8" x 6'-0"	1	EXT. 1 HOUR FIRE-RATED
6	18'-0" x 7'-0"	1	GARAGE
7	2'-8" x 6'-0"	5	INT.
8	2'-6" x 6'-0"	1	INT.
9	2'-0" x 6'-0"	2	INT.
10	1'-6" x 6'-0"	1	INT. BIFOLD
11	(2) 1'-6" x 6'-0"	3	INT. BIFOLD
12	2'-6" x 6'-0"	2	INT. POCKET DOOR

*SEE ELEVATION FOR TRANSOM.

WINDOW SCHEDULE

MARK	SIZE	QUAN.	DESCRIPTION
A	3'-0" x 3'-0"	1	SH
B	(2) 2'-8" x 5'-0"	2	SH
C	2'-4" x 4'-0"	1	SH
D	2'-4" x 5'-0"	1	SH Tempered
E	(2) 2'-4" x 5'-0"	1	SH Tempered
F	2'-0" x 5'-0"	1	SH
	4'-0" x 5'-0"	1	FIXED, W/ HALF CIRCLE TRANSOM *
	2'-0" x 5'-0"		SH
H	2'-0" x 5'-0"	2	SH Tempered
J	(2) 2'-0" x 2'-0"	1	FIXED
K	3'-0" x 3'-0"	2	CASEMENT
L	(2) 2'-4" x 5'-0"	2	SH
M	2'-0" x 5'-0"	2	SH
O	2'-0" x 4'-0"	1	SH

ALL WINDOWS ARE INSULATED AND WEATHERSTRIPPED.

VERIFY LOCAL CODE EGRESS WINDOW REQUIREMENTS PRIOR TO CONSTRUCTION.
WINDOW MANUFACTURER TO PROVIDE TEMPERED GLASS WHERE REQUIRED BY CODE.
VERIFY WINDOW MODEL NUMBERS AND SIZES WITH MANUFACTURER BEFORE STARTING CONSTRUCTION.

* SEE ELEVATION FOR TRANSOM.

PLAN NOTES:

1. VERIFY ALL LOCAL CODES, ENERGY TYPES, AND SITE CONDITIONS PRIOR TO CONSTRUCTION.
2. REVIEW SELECTED MECHANICAL SYSTEMS WITH OWNER PRIOR TO CONSTRUCTION.
REVIEW SUB-CONTRACTORS LOCATIONS OF THE WATER HEATER AND HVAC UNIT(S) WITH THE OWNER PRIOR TO CONSTRUCTION. VERIFY LOCAL BUILDING CODE REQUIREMENTS AND MANUFACTURER REQUIREMENTS FOR ATTIC OR GARAGE LOCATIONS.
HVAC EQUIPMENT IN THE ATTIC SPACE SHALL BE ACCESSIBLE BY AN OPENING LARGER THAN THE LARGEST PIECE OF EQUIPMENT (TO ALLOW REMOVAL OF THE EQUIPMENT) AND IN NO CASE LESS THAN 22"x36".
3. SEE STRUCTURAL DRAWINGS FOR ADDITIONAL INFORMATION.
4. INSULATE AROUND ALL BATHS AND UTILITY ROOM.
5. TYPICAL WALL, 2x4'S @ 16" O.C. UNLESS OTHERWISE DIMENSIONED.
6. PROVIDE SMOKE DETECTORS AS REQUIRED BY CODE.
7. PROVIDE DOORBELLS, TRANSFORMER, AND CHIME.

ELECTRICAL LEGEND

SYMBOL	DESCRIPTION
	DUPLEX OUTLET (GROUNDED TYPE)
	WEATHER PROOF DUPLEX OUTLET ABOVE COUNTER LOCATION
	FLUSH FLOOR DUPLEX OUTLET, OWNER VERIFY LOCATION
	220 VOLT OUTLET OR CONNECTION
	CEILING MOUNTED LIGHT FIXTURE
	WALL BRACKET MOUNTED LIGHT FIXTURE
	SUSPENDED CEILING MOUNTED LIGHT FIXTURE
	RECESSED DIRECTIONAL CEILING LIGHT FIXTURE
	RECESSED CEILING LIGHT FIXTURE
	RECESSED LIGHT FOR WET AREA
	UNDER CABINET FLUORESCENT LIGHT
	EXTERIOR CAST ALUMINUM FLOOD LIGHTS
	CEILING MOUNTED PADDLE FAN w/ LIGHT
	CEILING MOUNTED FAN - EXHAUST
	CEILING MOUNTED FAN AND HEATER
	CEILING MOUNTED FAN, LIGHT, AND HEATER

Copyrighted © Donald A. Gardner Architects, Inc. and/or Donald A. Gardner, Inc.


REG # 330656

These plans may be used to construct ONE house only and the license **CANNOT** be transferred. By violating this copyright it is a violation of the federal copyright statute which provides damages for each infringement from \$250 up to \$150,000.


Permission to construct the building depicted in the drawings is expressly conditioned on the full and timely payment of all fees otherwise due Donald A. Gardner Architects, Inc. and/or Donald A. Gardner, Inc. See additional license terms on "License to Build" document.

This copyright notice is "copyright management information" under the Digital Millennium Copyright Act, and Donald A. Gardner Architects, Inc. and/or Donald A. Gardner, Inc. requires its inclusion on all copies to discourage and police copyright infringement. Unauthorized reproduction or usage of these documents or removal of the notification is subject to prosecution.

For questions call 1-800-388-7580

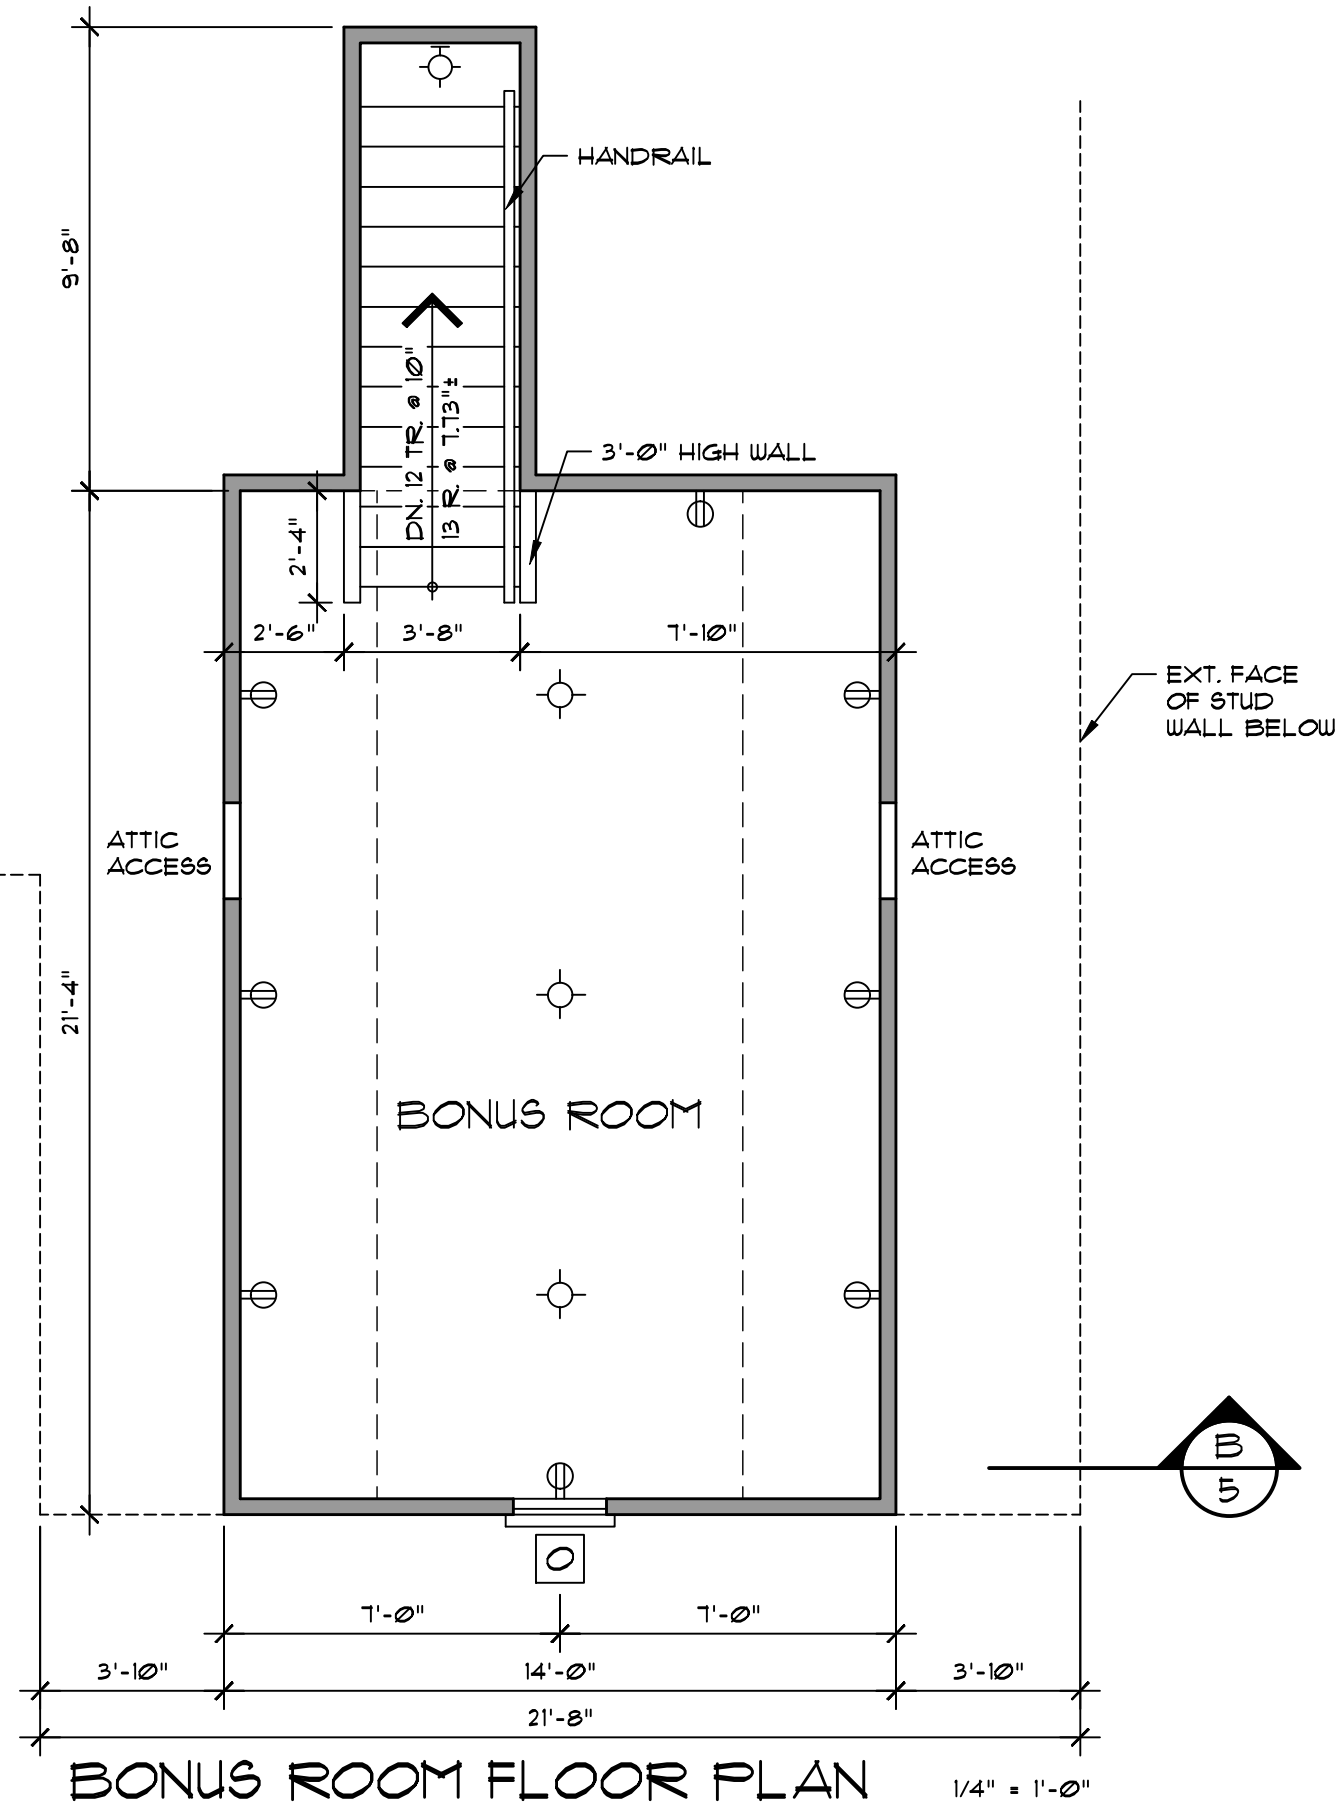

BONUS ROOM FLOOR PLAN 1/4" = 1'-0"

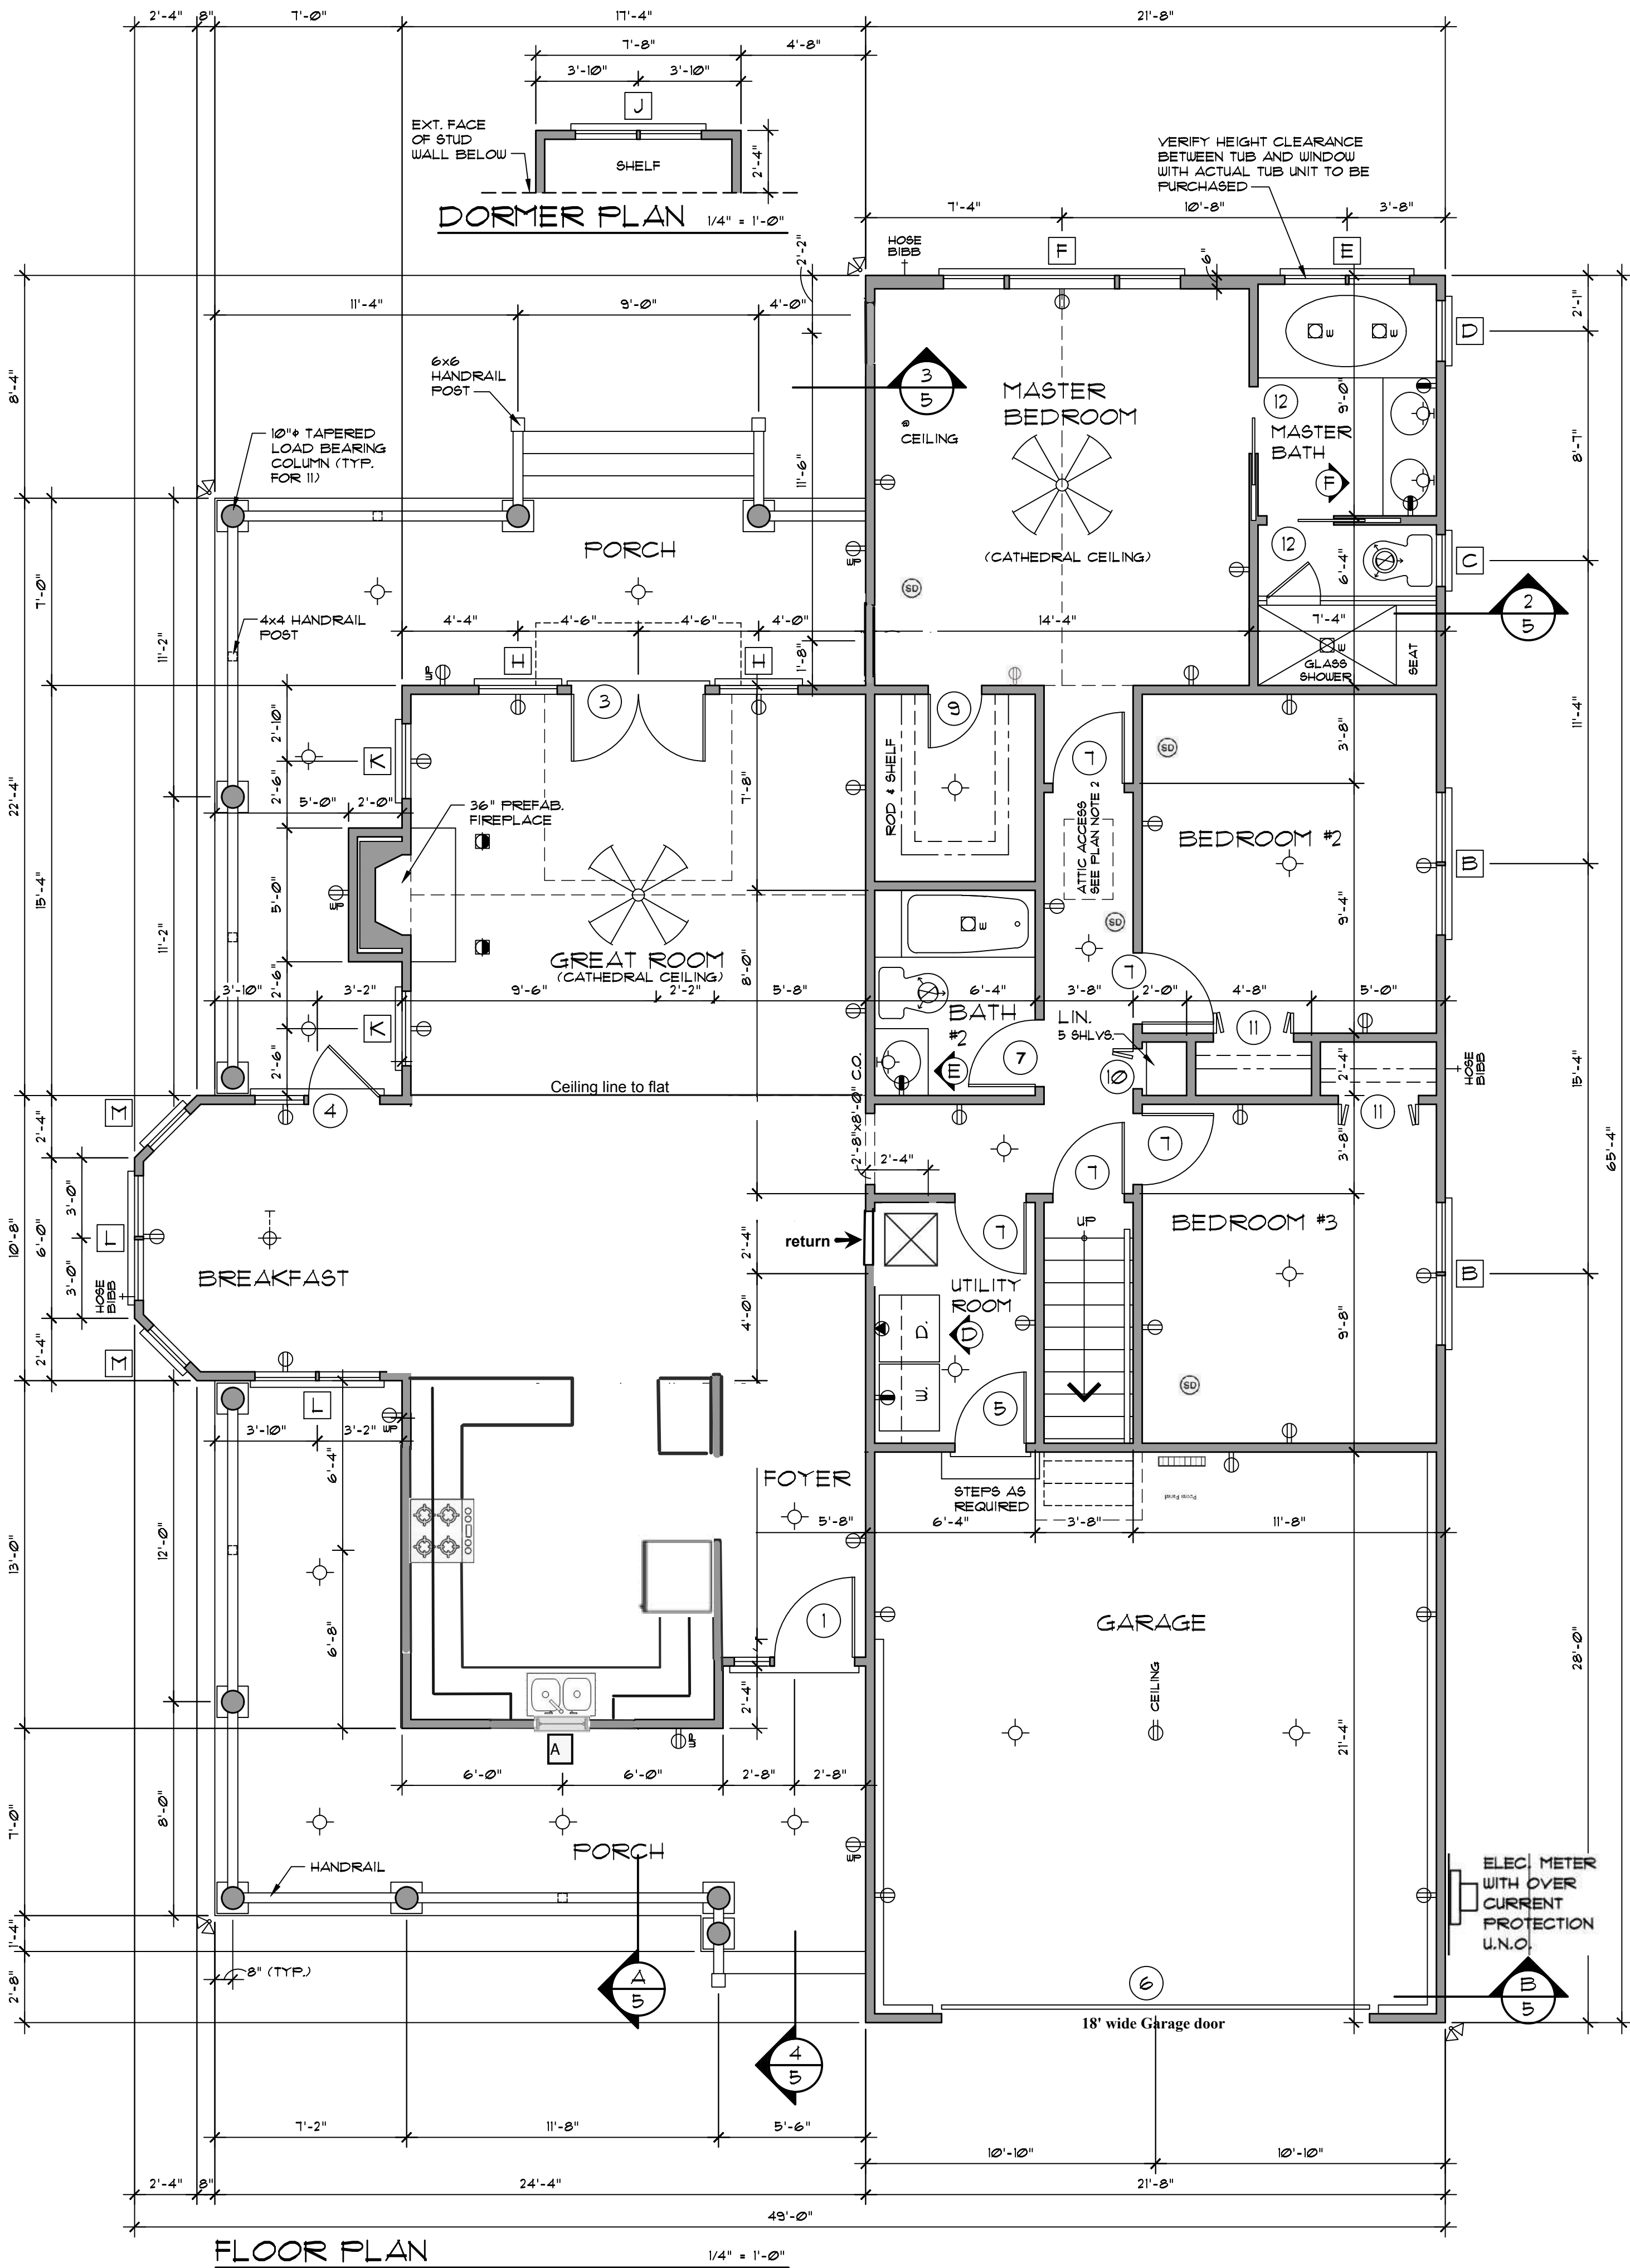

FLOOR PLAN 1/4" = 1'-0"

TOTAL LIVING 1100 sq. ft.
GARAGE 460 sq. ft.
BONUS ROOM 333 sq. ft.

ALL FEDERAL, STATE, AND LOCAL CODES, ORDINANCES, REGULATIONS AND MANUFACTURER'S INSTRUCTIONS ETC. SHALL BE CONSIDERED AS PART OF THE SPECIFICATIONS FOR THIS BUILDING AND SHALL TAKE PRECEDENCE OVER ANYTHING SHOWN, DESCRIBED, OR IMPLIED WHERE SAME ARE AT VARIANCE. THESE PLANS ARE NOT DRAWN FOR ANY PARTICULAR LOCAL JURISDICTION. YOU ARE RESPONSIBLE FOR DETERMINING AND ENSURING COMPLIANCE WITH ALL APPLICABLE CODES AND MANUFACTURER'S REQUIREMENTS.

DONALD A. GARDNER, INC.

P.O. BOX 26178 • GREENVILLE S.C. • 29616
864 • 288 • 7580
www.dongardner.com

DESIGN NO. 983-B
SHEET OF 3
DR T AS
FLOOR PLAN

DO NOT SCALE DRAWINGS.
COPYRIGHT © 9/10/02 ALL RIGHTS RESERVED BY DONALD A. GARDNER, INC.
NOT TO BE COPIED OR REPRODUCED WITHOUT WRITTEN PERMISSION