



STATE OF FLORIDA  
DEPARTMENT OF HEALTH  
ONSITE SEWAGE TREATMENT AND DISPOSAL  
SYSTEM  
APPLICATION FOR CONSTRUCTION PERMIT

6

PERMIT NO. 14-3067E  
DATE PAID: 2/12/14  
FEE PAID: 60.00  
RECEIPT #: 1135188

APPLICATION FOR:

New System     Existing System     Holding Tank     Innovative  
 Repair     Abandonment     Temporary     \_\_\_\_\_

APPLICANT: David Hajos

AGENT: Wendy Grennell TELEPHONE: 386-288-2428

MAILING ADDRESS: 3104 SW Old Wire Rd Ft White FL 32038

=====

TO BE COMPLETED BY APPLICANT OR APPLICANT'S AUTHORIZED AGENT. SYSTEMS MUST BE CONSTRUCTED BY A PERSON LICENSED PURSUANT TO 489.105 (3) (m) OR 489.552, FLORIDA STATUTES. IT IS THE APPLICANT'S RESPONSIBILITY TO PROVIDE DOCUMENTATION OF THE DATE THE LOT WAS CREATED OR PLATTED (MM/DD/YY) IF REQUESTING CONSIDERATION OF STATUTORY GRANDFATHER PROVISIONS.

=====

PROPERTY INFORMATION

LOT: NA BLOCK: NA SUBDIVISION: NA PLATTED: NA

PROPERTY ID #: 25-35-15-00195-000 ZONING: \_\_\_\_\_ I/M OR EQUIVALENT:  Y  N

PROPERTY SIZE: 14.5 ACRES WATER SUPPLY:  PRIVATE PUBLIC  <=2000GPD  >2000GPD

IS SEWER AVAILABLE AS PER 381.0065, FS?  Y  N DISTANCE TO SEWER: NA FT.

PROPERTY ADDRESS: 417 SW Mayo Rd Lake City FL 32024

DIRECTIONS TO PROPERTY: Hwy 90 W to SW Mayo Road turn (L) to 3rd mobile home on (R)

BUILDING INFORMATION

RESIDENTIAL     COMMERCIAL

Unit No	Type of Establishment	No. of Bedrooms	Building Area Sqft	Commercial/Institutional System Design Table 1, Chapter 64E-6, FAC
NEW <sup>1</sup>	Dwmt	3	1152	
2				
3				
OLD	slomth			3

NEW<sup>1</sup>  
2  
3  
OLD

Floor/Equipment Drains     Other (Specify) \_\_\_\_\_

SIGNATURE: Wendy Grennell DATE: 2-6-14


STATE OF FLORIDA  
DEPARTMENT OF HEALTH  
APPLICATION FOR CONSTRUCTION PERMIT

5

Permit Application Number 14-2267E

----- PART II - SITEPLAN -----

Scale: Each block represents 10 feet and 1 inch = 40 feet.

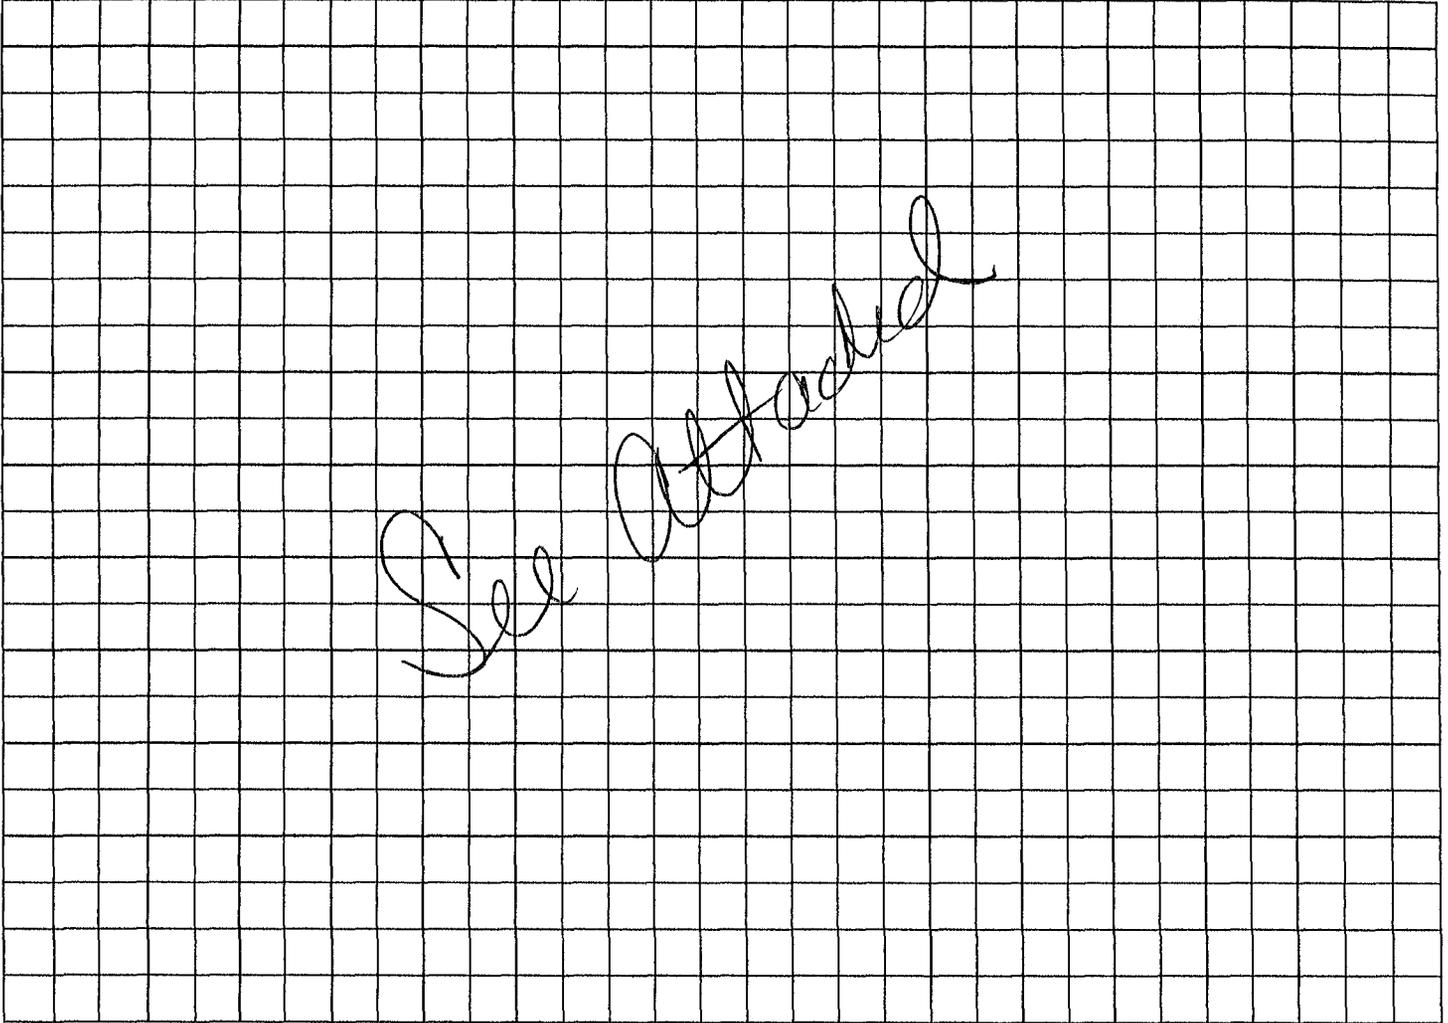

Notes: \_\_\_\_\_

\_\_\_\_\_

Site Plan submitted by: Wendy Sherrill \_\_\_\_\_ Date April \_\_\_\_\_


Plan Approved: REVIEWED \_\_\_\_\_ Not Approved \_\_\_\_\_

By: [Signature] \_\_\_\_\_ Date \_\_\_\_\_

Columbia CHD

County Health Department

**ALL CHANGES MUST BE APPROVED BY THE COUNTY HEALTH DEPARTMENT**

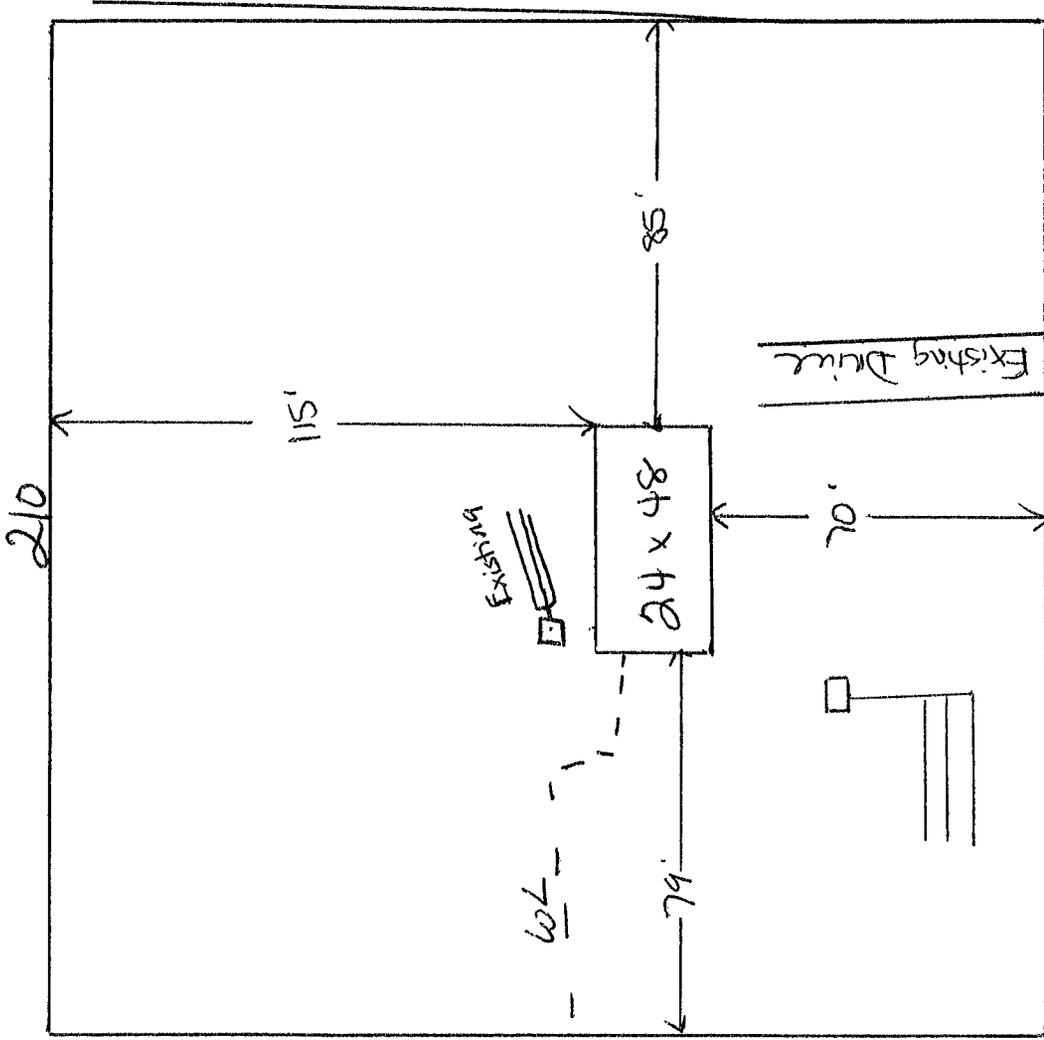

\* 2 septic systems shown on original permit was for the old singlewide

67

To  
USE  
250'

14-8867E

Scale 1" = 40'

1 acre out of 145

See attached

Wendy Grennell

Scale 1" = 100'  
David Hojos

Wendy Shennell


→ N

970'

532'

510'

67

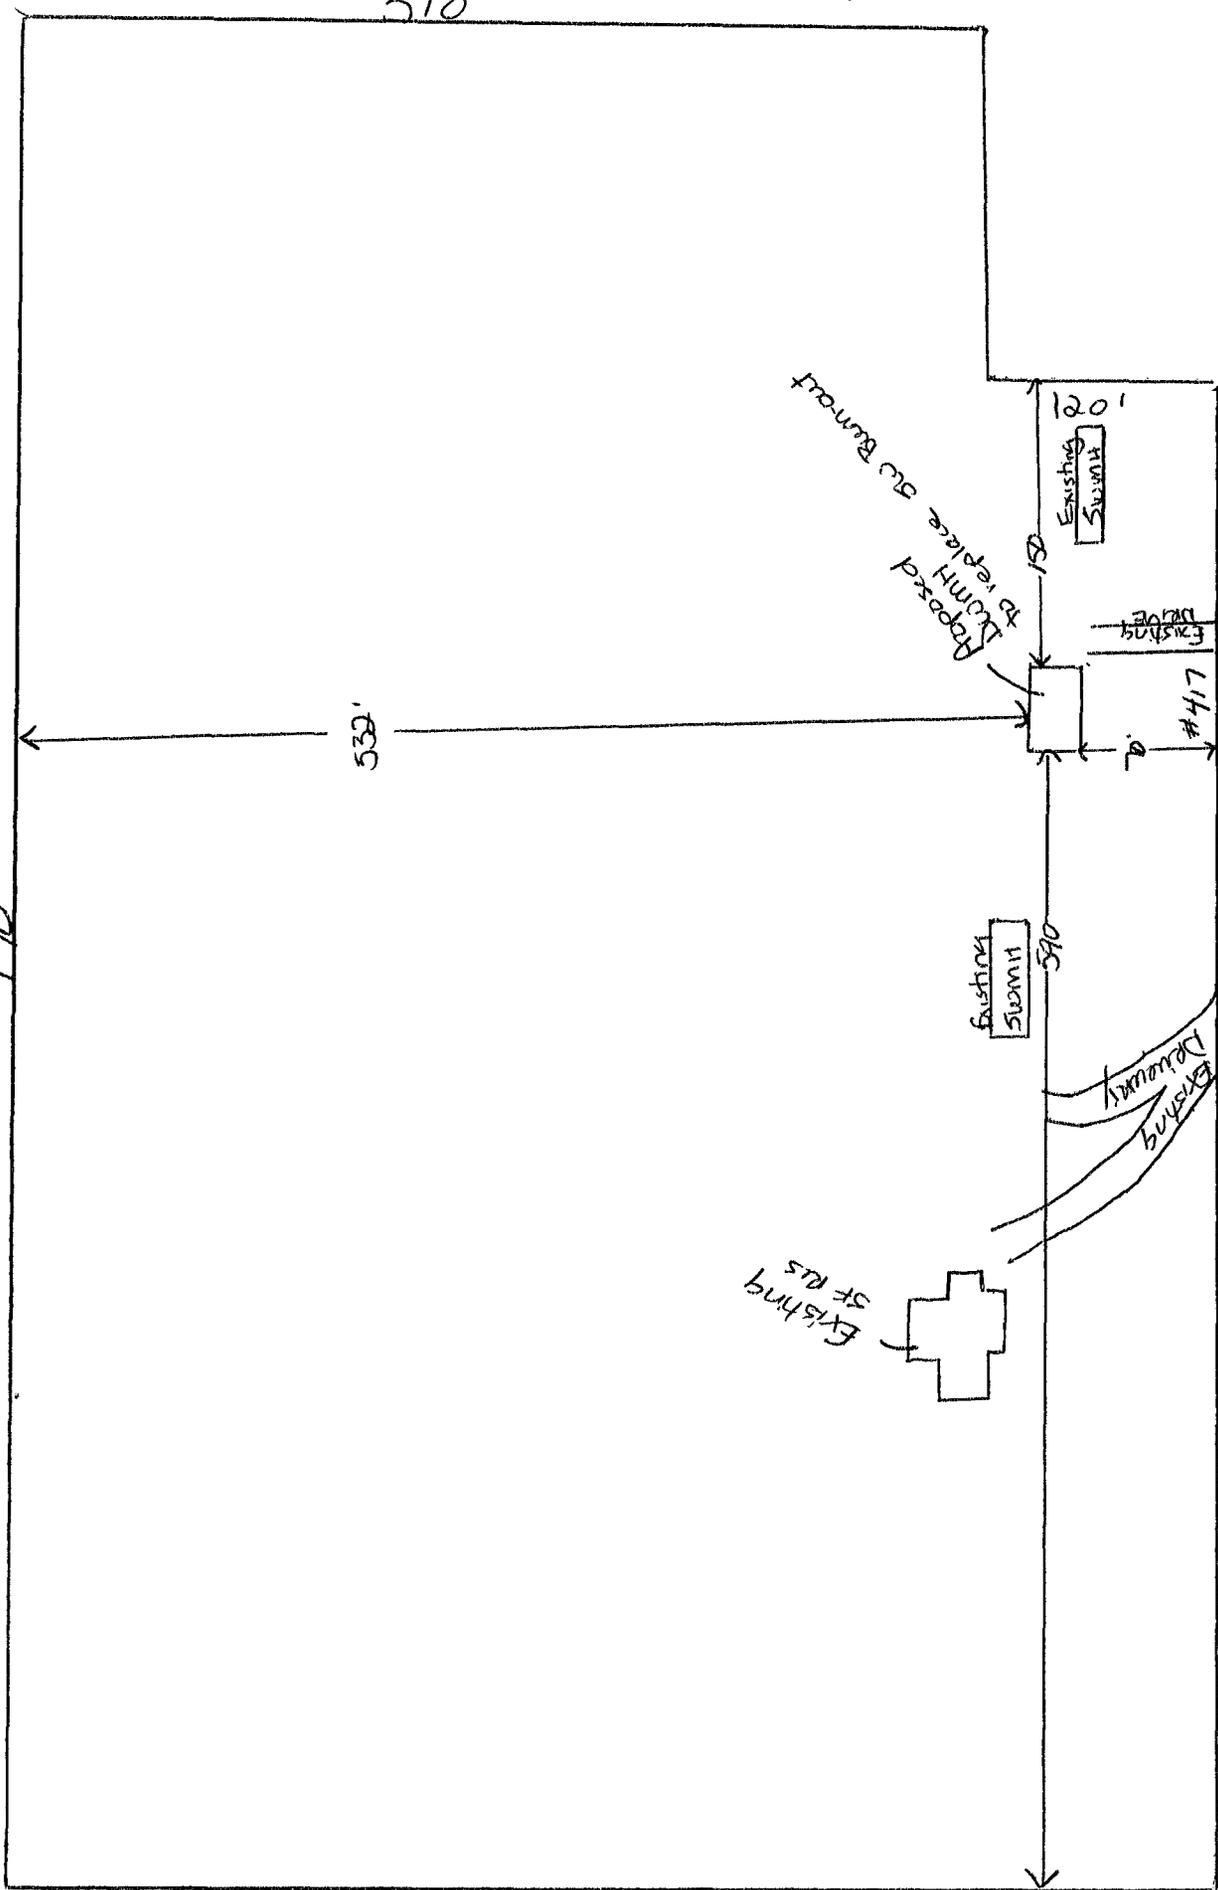

SW Mayo Road