

*** SITE PLAN ***

SCALE: 1" = 20'-0"



NEW RESIDENCE FOR MIKE & CHRISSE DEESE

Teresa M. Ruffo
255 6th St SE
Lake City Florida 33025
Cell: 386.887.1181
Email: terraruffo@gmail.com

PRINTED DATE:
Monday, November 24, 2025


DRAWN BY: Teresa and Karl
CHECKED BY:
BUILDING CONTRACTOR

FINALS DATE:
JOB NUMBER:

DRAWING NUMBER
A-1
OF 5 SHEETS

STEEDLEY DRIVE *CL*

Building Dept.

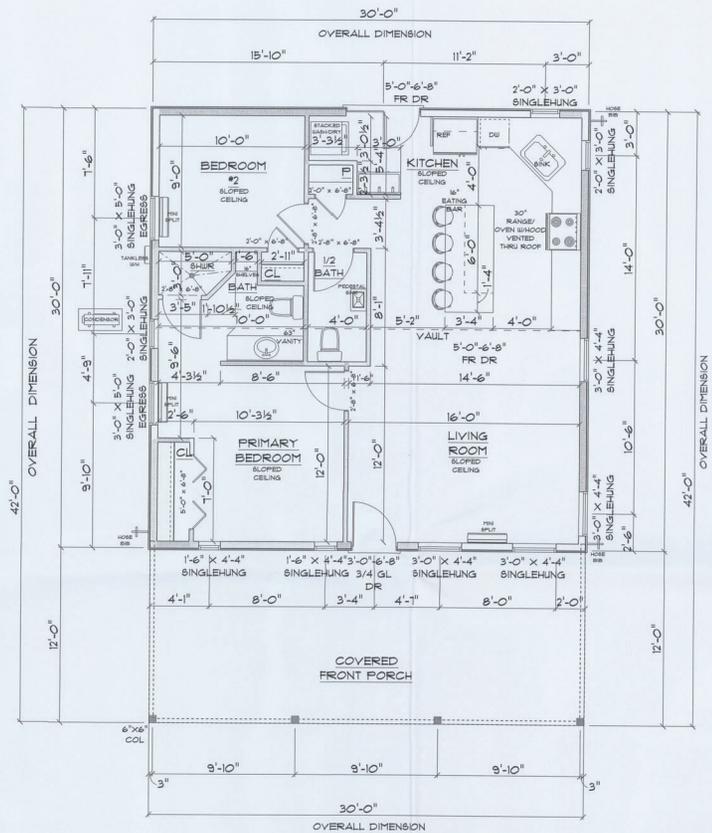

* FLOOR PLAN *

SCALE: 1/4" = 1'-0"


A/C LIVING AREA	=	900 S.F.
COVERED FRONT PORCH	=	360 S.F.
TOTAL AREA UNDER ROOF	=	1,260 S.F.

- IMPORTANT NOTES:**
1. IT IS THE BUILDER'S RESPONSIBILITY TO VERIFY ALL GEOMETRY AND DIMENSIONS BEFORE ORDERING ANY MATERIALS OR BEGINNING CONSTRUCTION.
 2. THESE PLANS ARE FOR LAYOUT AND DESIGN PURPOSES ONLY. ALL STRUCTURAL NOTES AND DETAILS TO BE PROVIDED BY AN ENGINEER.

NEW RESIDENCE
FOR
MIKE & CHRISSEY
DEESE


Teresa M. Ruffo
2529 SW 8th St
Lake City, Florida, 32005
Call: (386) 861-1151
Email: ternaruffo@gmail.com

PRINTED DATE: Monday, November 24, 2008	CHECKED BY:
DRAWN BY: Teresa and Kara	BUILDING CONTRACTOR
FINALS DATE:	JOB NUMBER:
DRAWING NUMBER A-3	OF 5 SHEETS

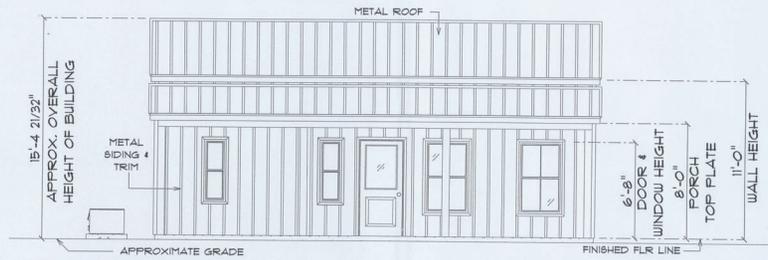


* FRONT ELEVATION *

SCALE : 1/4" = 1'-0"

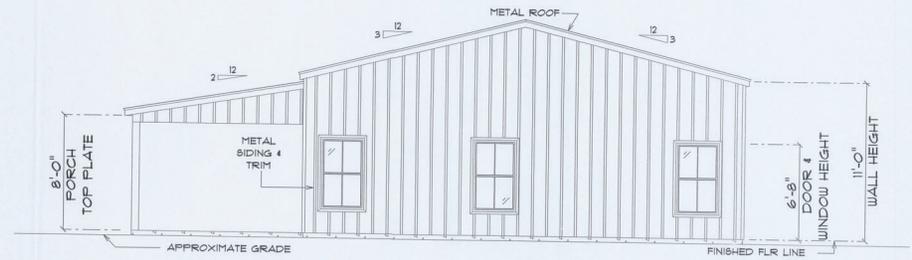


* RIGHT ELEVATION *

SCALE : 1/4" = 1'-0"

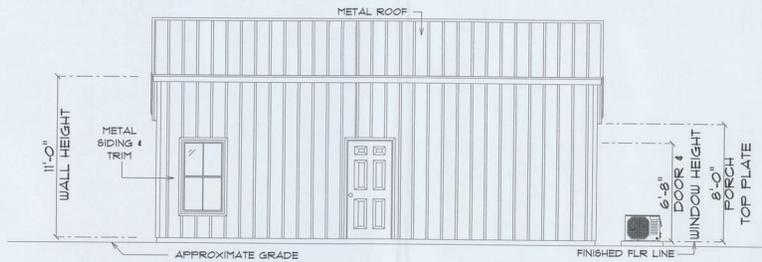

* REAR ELEVATION *

SCALE : 1/4" = 1'-0"

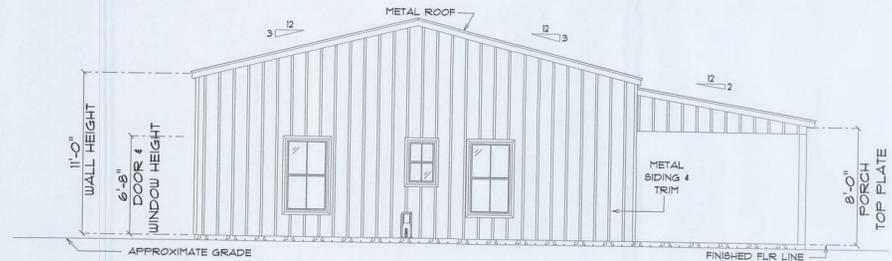

* LEFT ELEVATION *

SCALE : 1/4" = 1'-0"

NEW RESIDENCE
FOR
MIKE & CHRISSEY
DEESE

Teresa M. Ruffo
295 Sij 84 41
Lake City, Florida, 32095
Cell: (386) 861-1191
Email: teanaruffo@gmail.com

PRINTED DATE:
Monday, November 24, 2025

DRAWN BY: Teresa and Karl

CHECKED BY:

BUILDING CONTRACTOR:


FINALS DATE:

JOB NUMBER:

DRAWING NUMBER:

A-4

OF 9 SHEETS

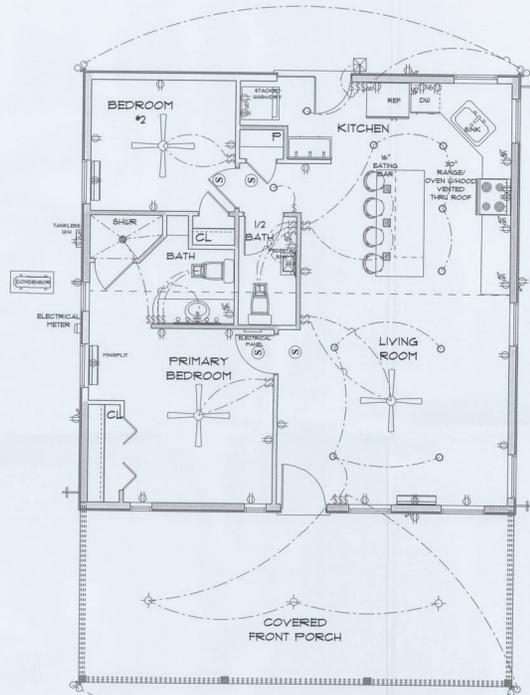

ELECTRICAL	NOTES	SYMBOL
eta and craft exterior light	1	
ceiling fan	3	
combination fan and light-square	2	
electrical panel	1	
light	3	
outlet	17	
outlet 250V	6	
outlet gfi	9	
outlet up	5	
pendant large	3	
pot light	11	
Smoke Detector	4	
spotlight double	4	
switch	22	
vanity bar light C1	1	
vanity bar light C2	1	

ELECTRICAL PLAN NOTES

- E-1 WIRE ALL APPLIANCES, HVAC UNITS AND OTHER EQUIPMENT PER MANUFACTURER'S SPECIFICATIONS.
- E-2 CONSULT THE OWNER FOR THE NUMBER OF SEPARATE TELEPHONE LINES TO BE INSTALLED.
- E-3 ALL INSTALLATIONS SHALL BE PER NATIONAL ELECTRIC CODE.
- E-4 ALL SMOKE DETECTORS SHALL BE 120V BATTERY BACKUP OF THE PHOTOELECTRIC TYPE AND SHALL BE INTERLOCKED TOGETHER. INSTALL INSIDE AND NEAR ALL BEDROOMS.
- E-5 TELEPHONE, TELEVISION AND OTHER LOW VOLTAGE DEVICES OR OUTLETS SHALL BE AS PER THE OWNER'S DIRECTION AND IN ACCORDANCE WITH APPLICABLE SECTIONS OF NATIONAL ELEC. CODE LATEST EDITION.
- E-6 ELECTRICAL CONTRACTOR SHALL BE RESPONSIBLE FOR THE DESIGN AND SIZING OF ELECTRICAL SERVICE AND CIRCUITS.
- E-7 ENTRY OF SERVICE (UNDERGROUND OR OVERHEAD) IS TO BE DETERMINED BY THE POWER COMPANY.
- E-8 ALL BEDROOM RECEPTALS ARE TO BE AFCI (ARC FAULT CIRCUIT INTERRUPT)

*** ELECTRICAL PLAN ***

SCALE: 1/4" = 1'-0"

**NEW RESIDENCE
FOR
MIKE & CHRISSTY
DEEB**

Teresa M. Russo
2255 SW 66th, #1
Lake City, Florida, 32025
Cell: (386) 661-1101
Email: tesaruf@gmail.com

PRINTED DATE:
Monday, November 24, 2025

DRAWN BY: Teresa and Karl CHECKED BY:

BUILDING CONTRACTOR

FINALS DATE:

JOB NUMBER:

DRAWING NUMBER

A-5

OF 9 SHEETS