



STATE OF FLORIDA
DEPARTMENT OF ENVIRONMENTAL PROTECTION
ONSITE SEWAGE TREATMENT AND DISPOSAL
SYSTEM (OSTDS)

PERMIT NO. 24-2681
DATE PAID: 8/15/24
FEE PAID: 2000
RECEIPT #: 27274

APPLICATION FOR CONSTRUCTION PERMIT

APPLICATION FOR:

- New System Existing System Holding Tank Innovative
 Repair Abandonment Temporary

APPLICANT: Jaclyn Smith EMAIL: nfpermitting@icloud.com
AGENT: Brody Pack TELEPHONE: 503-689-6563
6470 147th Road Live Oak, FL
MAILING ADDRESS: _____

TO BE COMPLETED BY APPLICANT OR APPLICANT'S AUTHORIZED AGENT. SYSTEMS MUST BE CONSTRUCTED BY A PERSON LICENSED PURSUANT TO 489.105(3)(m) OR 489.552, FLORIDA STATUTES. IT IS THE APPLICANT'S RESPONSIBILITY TO PROVIDE DOCUMENTATION OF THE DATE THE LOT WAS CREATED OR PLATTED (MM/DD/YY) IF REQUESTING CONSIDERATION OF STATUTORY GRANDFATHER PROVISIONS.

PROPERTY INFORMATION OSTDS REMEDIATION PLAN? [Y / N]

LOT: 7 BLOCK: _____ SUBDIVISION: Pine Ridge PLATTED: Y

PROPERTY ID #: 21-3S-16-02240-007 ZONING: _____ I/M OR EQUIVALENT: [Y / N]

PROPERTY SIZE: .898 ACRES WATER SUPPLY: [] PRIVATE PUBLIC [] <=2000GPD [x] >2000GPD

IS SEWER AVAILABLE AS PER 381.0065, FS? [Y / N] DISTANCE TO SEWER: _____ FT

PROPERTY ADDRESS: 162 NW Harbour Way Lake City, FL

DIRECTIONS TO PROPERTY: See Attached

BUILDING INFORMATION [x] RESIDENTIAL [] COMMERCIAL

Unit No.	Type of Establishment	No. of Bedrooms	Building Area Sqft	Commercial/Institutional System Design Table I, Chapter 62-6, FAC
1	Old Home	3	1056	<i>Big attached</i>
2	New Home	3	1128	
3				
4				

[] Floor/Equipment Drains [] Other (Specify) _____

SIGNATURE: _____ DATE: 8/15/24

STATE OF FLORIDA
DEPARTMENT OF ENVIRONMENTAL PROTECTION
APPLICATION FOR CONSTRUCTION PERMIT

Permit Application Number 24-0681

----- PART II - SITEPLAN -----

Scale: Each block represents 10 feet and 1 inch = 40 feet.

See
Attached

Notes: _____

Site Plan submitted by: Brody Pack

Plan Approved Not Approved Date 8/30/24
By [Signature] County Health Department

ALL CHANGES MUST BE APPROVED BY THE COUNTY HEALTH DEPARTMENT


24-0681



Brody Pack
8/16/24

Jaclyn Smith
162 NW Harbour Way Lake City, FL
Parcel: 21-3S-16-02240-007

Scale 1" = 30'
Pine Ridge
Lot 7

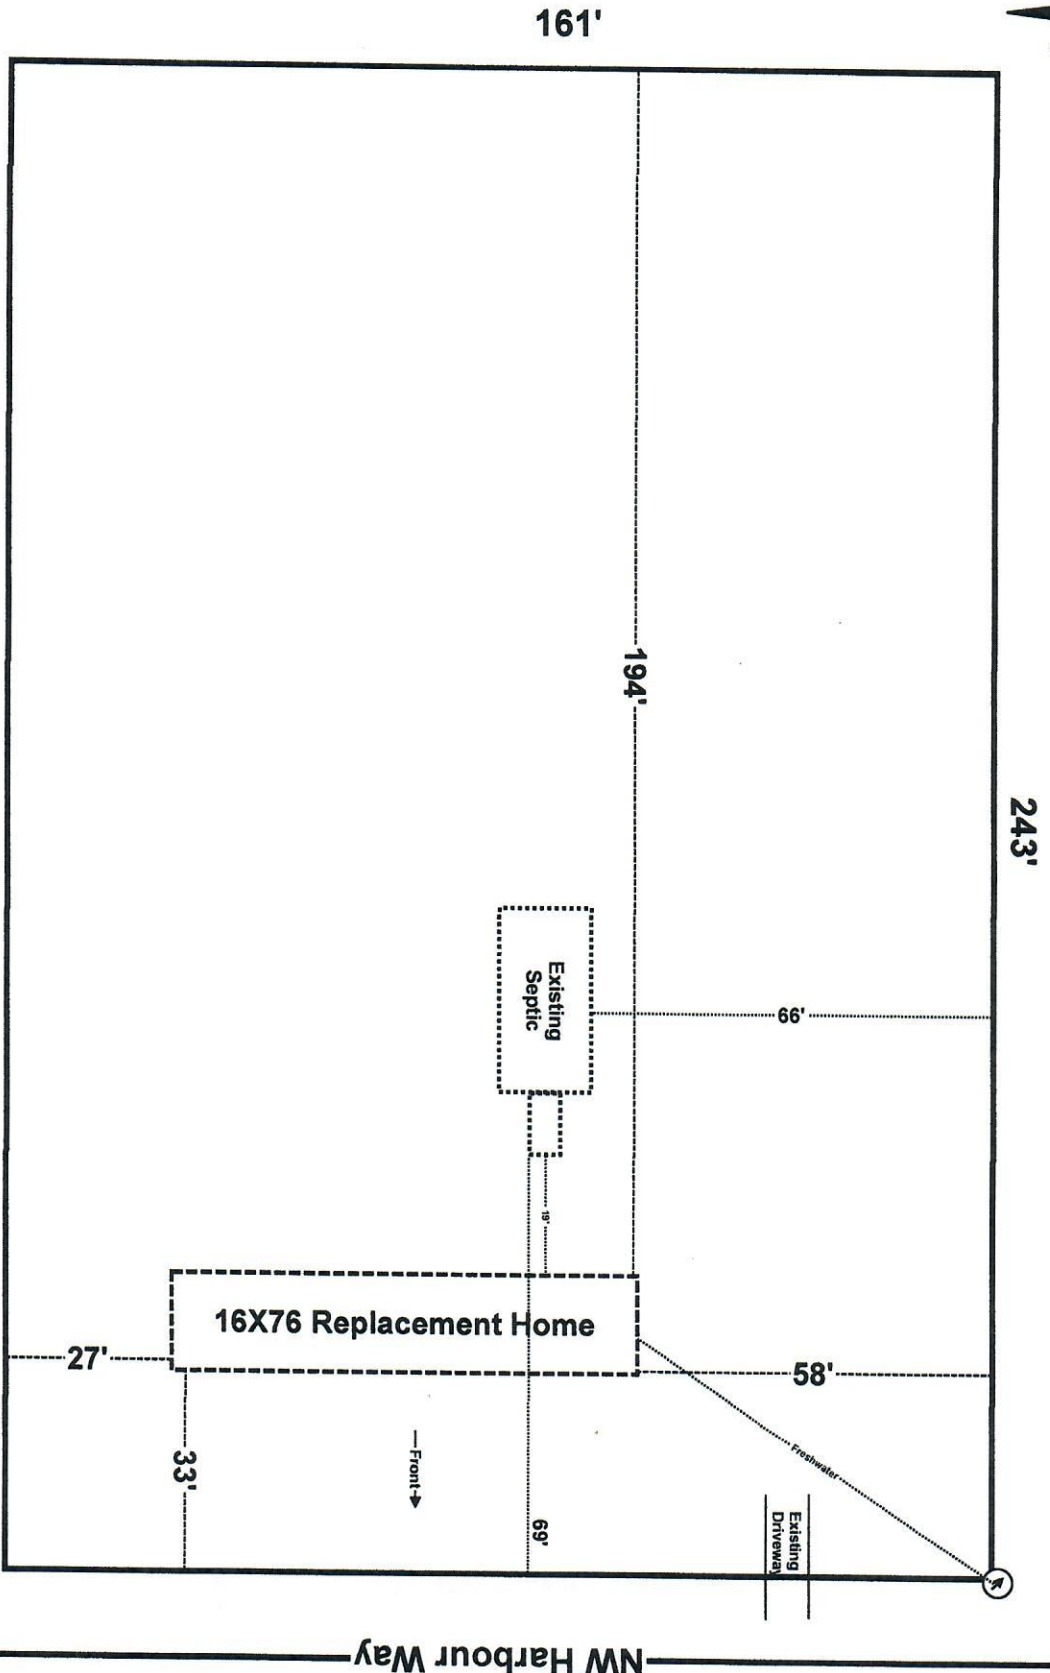

NW Harbour Way