


S.E. MAGNOLIA LOOP

EDGE OF PAVEMENT

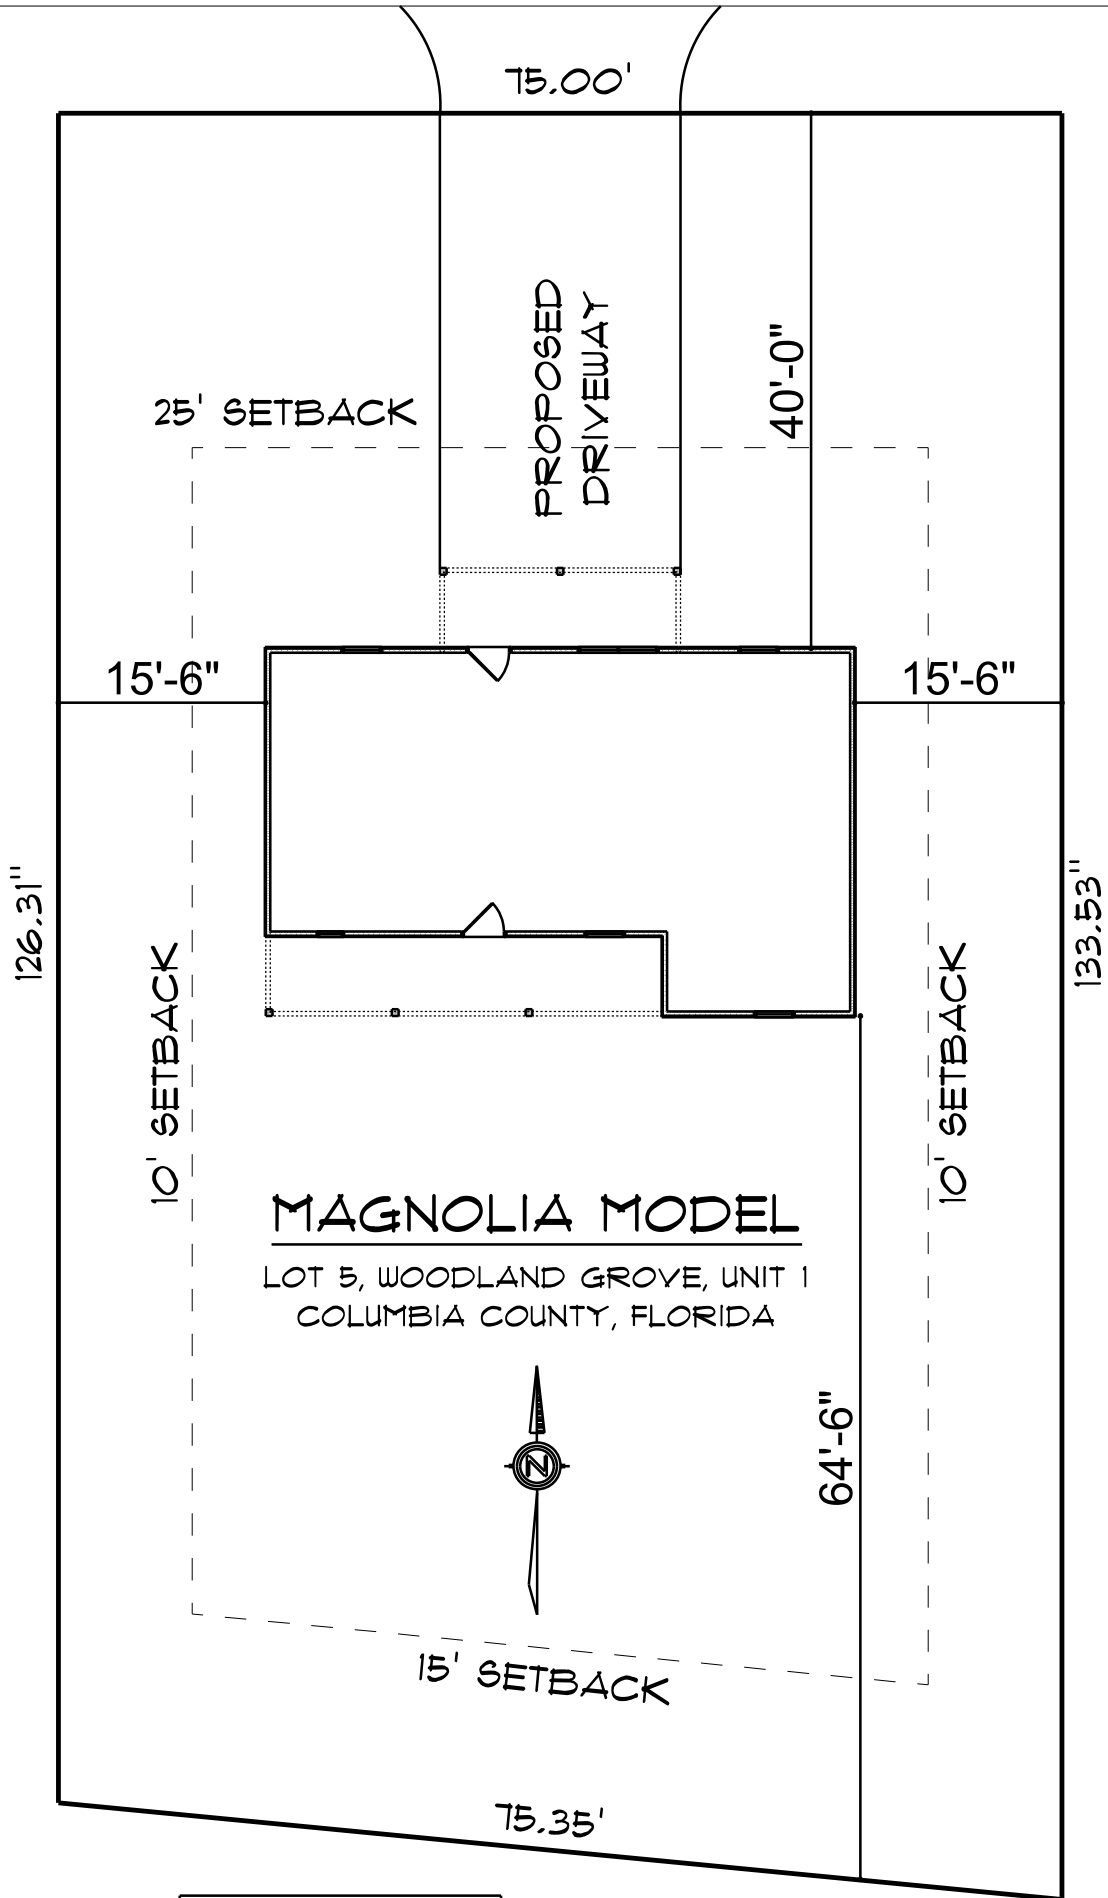

SCALE: 1' 4' 8' 16' 24'