


Scope of Work

1. Remove and replace the existing devices with new Tamper-Resistance, AFCI/GFCI-protected receptacles and wall cover plates
2. Remove and replace the existing toggle switches and wall cover plates.
3. Install a new 30A 240v 4-wire circuit for a wall oven

Floor Plan 8

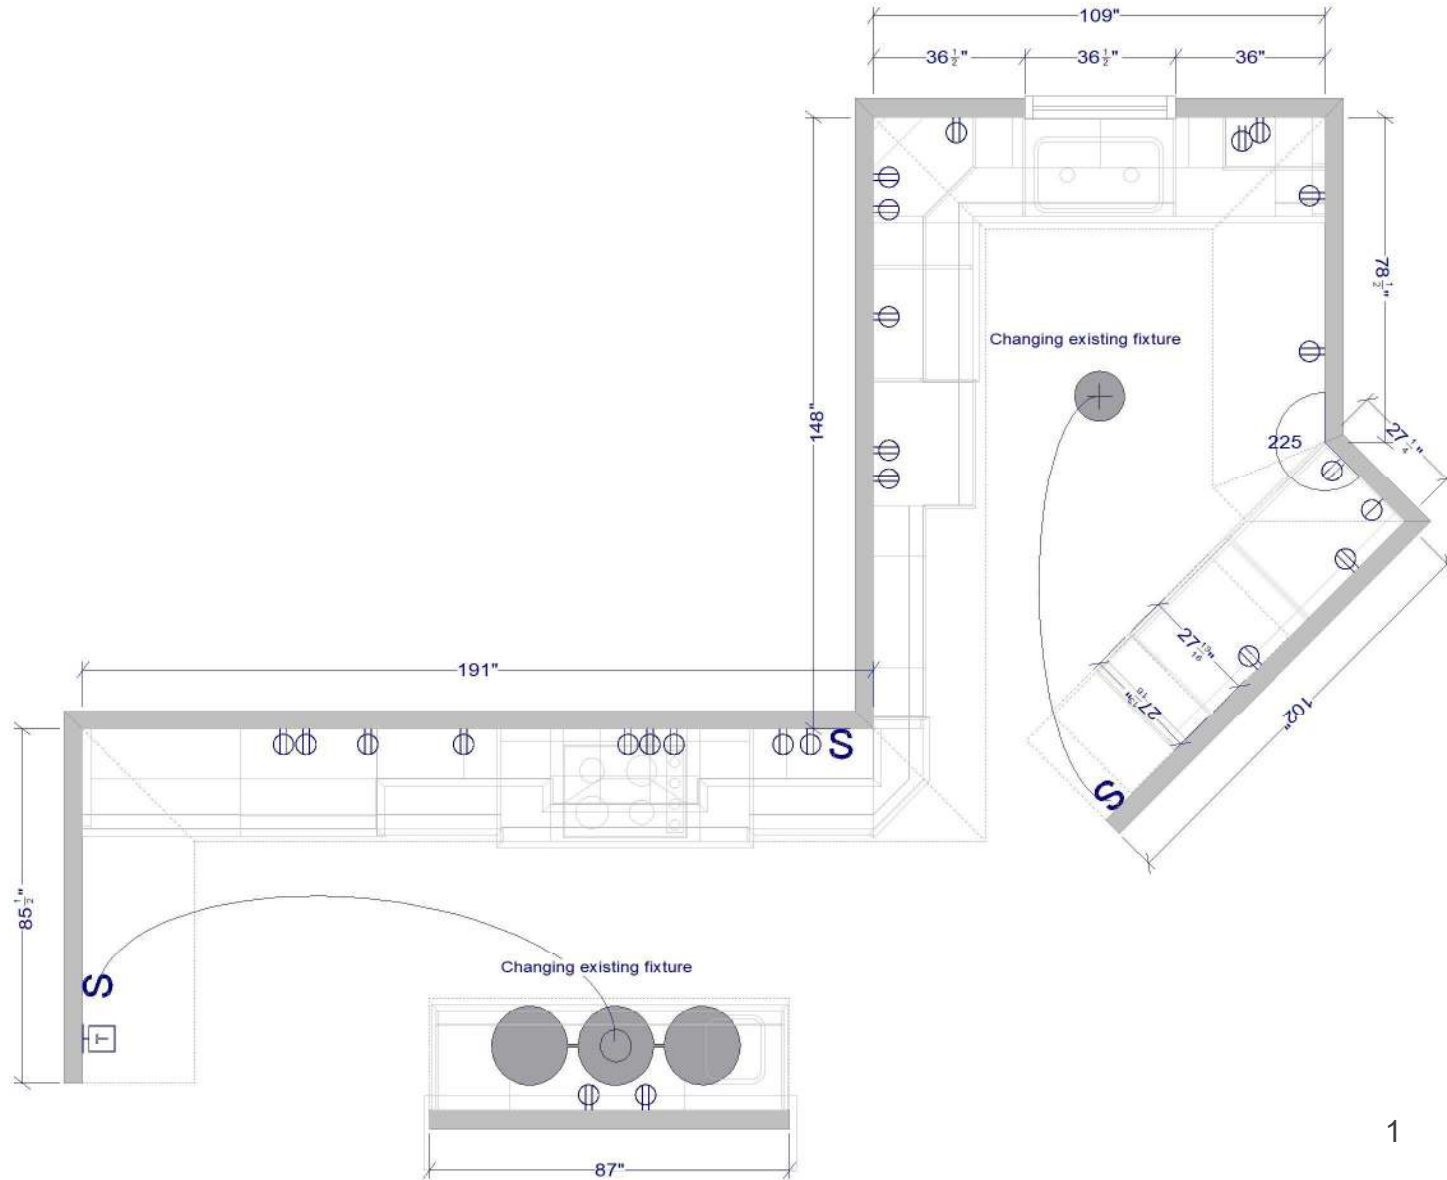

Project Name | Store #0000 | PO #00000000
Designer: Designer Name | Date: 1/20/2023