


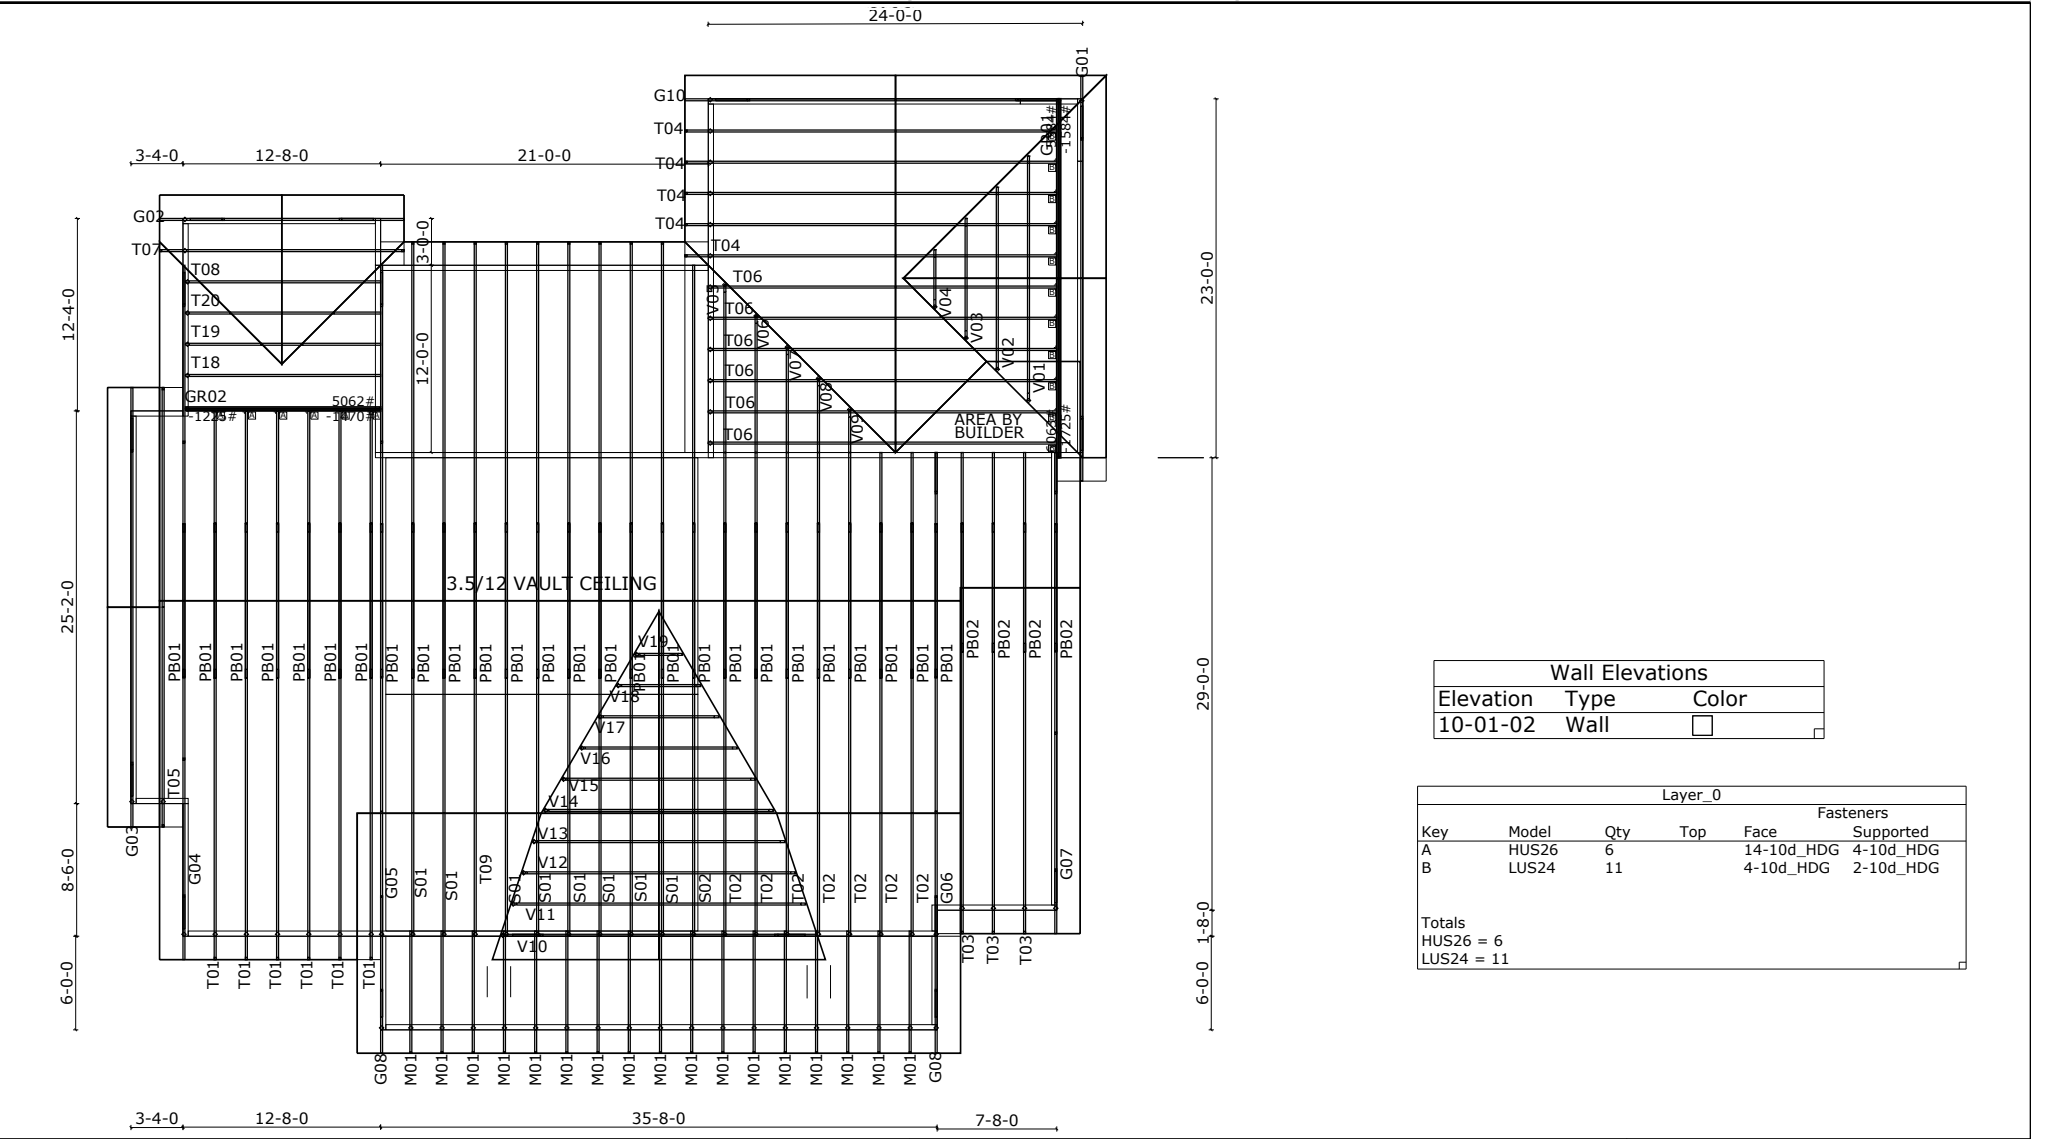

| Wall Elevations |      |                          |
|-----------------|------|--------------------------|
| Elevation       | Type | Color                    |
| 10-01-02        | Wall | <input type="checkbox"/> |

| Layer_0    |       |     |     |            |           |
|------------|-------|-----|-----|------------|-----------|
| Key        | Model | Qty | Top | Face       | Fasteners |
|            |       |     |     |            | Supported |
| A          | HUS26 | 6   |     | 14-10d_HDG | 4-10d_HDG |
| B          | LUS24 | 11  |     | 4-10d_HDG  | 2-10d_HDG |
| Totals     |       |     |     |            |           |
| HUS26 = 6  |       |     |     |            |           |
| LUS24 = 11 |       |     |     |            |           |



19 Lumber  
25221 SE Hwy 19  
Old Town,Florida 32680

Phone:(352) 469-5008

Job Site:

Elevation Notes:

