



STATE OF FLORIDA
DEPARTMENT OF ENVIRONMENTAL PROTECTION
ONSITE SEWAGE TREATMENT AND DISPOSAL
SYSTEM (OSTDS)

PERMIT NO. 26-0293
DATE PAID: 3/20/26
FEE PAID: 600.00
RECEIPT #: 297599

APPLICATION FOR CONSTRUCTION PERMIT

APPLICATION FOR:

New System Existing System Holding Tank Innovative
 Repair Abandonment Temporary

APPLICANT: Donald Rodgers EMAIL: kdkpermitting@gmail.com

AGENT: Kimberly Koon TELEPHONE: 386-688-2345

MAILING ADDRESS: P.O. Box 86 Wellborn fl 32094

TO BE COMPLETED BY APPLICANT OR APPLICANT'S AUTHORIZED AGENT. SYSTEMS MUST BE CONSTRUCTED BY A PERSON LICENSED PURSUANT TO 489.105 (3) (m) OR 489.552, FLORIDA STATUTES. IT IS THE APPLICANT'S RESPONSIBILITY TO PROVIDE DOCUMENTATION OF THE DATE THE LOT WAS CREATED OR PLATTED (MM/DD/YY) IF REQUESTING CONSIDERATION OF STATUTORY GRANDFATHER PROVISIONS.

PROPERTY INFORMATION

OSTDS REMEDIATION PLAN? Y / N]

LOT: 8 BLOCK: _____ SUBDIVISION: Woodgate Village Unit 2 PLATTED: _____

PROPERTY ID #: 05-4S-16-02777-108 ZONING: _____ I/M OR EQUIVALENT: Y / N]

PROPERTY SIZE: .232 ACRES WATER SUPPLY: PRIVATE PUBLIC]<=2000GPD]>2000GPD

IS SEWER AVAILABLE AS PER 381.0065, FS? Y / N] DISTANCE TO SEWER: - FT

PROPERTY ADDRESS: 233 SW Sweetgum Gln Lake city fl 32055

DIRECTIONS TO PROPERTY: Follow US-90 W to Co Rd 252B, Turn left onto Co Rd 252B, Turn right onto SW Deputy J Davis Ln, Turn left onto Pinemount Rd, Turn left onto SW Woodgate Terrace Turn left onto SW Sweet Gum Gln. property is on the left at the end of cul-de-sak

BUILDING INFORMATION

RESIDENTIAL COMMERCIAL

Unit No.	Type of Establishment	No. of Bedrooms	Building Area Sqft	Commercial/Institutional System Design Table I, Chapter 62-6, FAC
1	Mobile home	3	1300	
2	replacement mobile home	3	1248	
3				
4				

Floor/Equipment Drains Other (Specify) _____


SIGNATURE: Kimberly Koon DATE: 3.24.26

STATE OF FLORIDA
DEPARTMENT OF ENVIRONMENTAL PROTECTION
APPLICATION FOR CONSTRUCTION PERMIT

Permit Application Number 26-0293

----- PART II - SITEPLAN -----

Scale: Each block represents 10 feet and 1 inch = 40 feet.

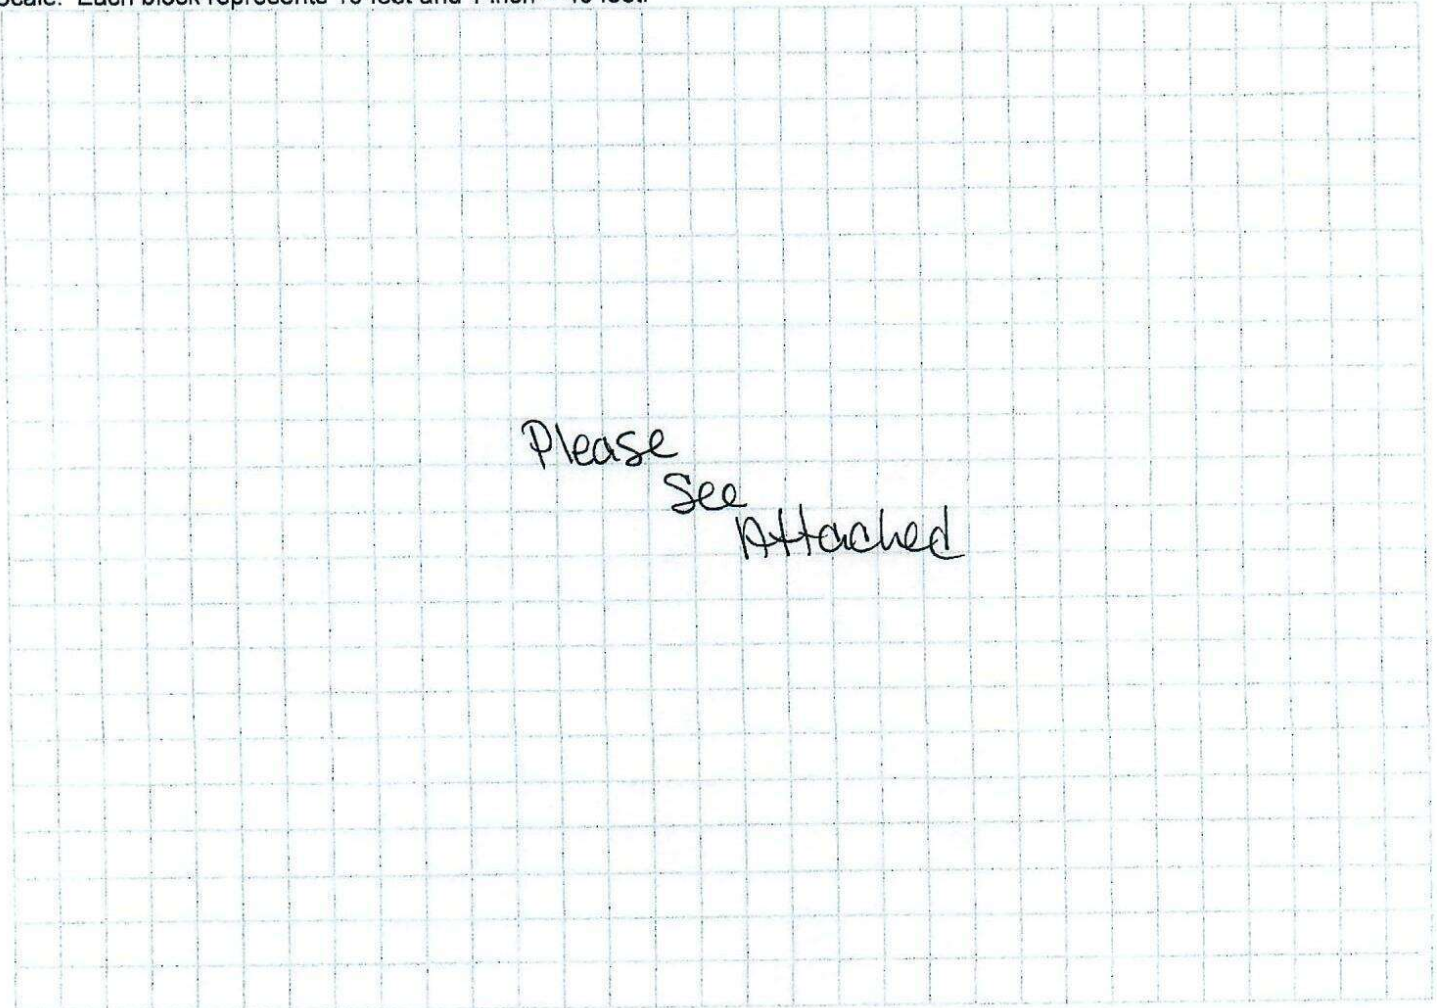

Notes: _____

Site Plan submitted by: Kimberly Haan / Kimberly Haan 3-24-26

Plan Approved Not Approved _____ Date 4/2/26

By [Signature] Columbia County Health Department

ALL CHANGES MUST BE APPROVED BY THE COUNTY HEALTH DEPARTMENT

26-0293

Property Owner: Rodgers
Site Address: 233 Sweet Gum Gl'n Lake City #1 32055
Parcel ID: 05-45-16-02111-108
Drawn by: Kimberly Kean
Date: 3-4-2026 Scale: 1"=20'

