




# PROPOSED SITE PLAN



## SITE PLAN CHECKLIST:

- \_\_\_ 1) Property Dimensions
- \_\_\_ 2) Footprint of proposed and existing structures (including decks, label these with existing addresses)
- \_\_\_ 3) Distance from structures to all property lines
- \_\_\_ 4) Location and size of easements
- \_\_\_ 5) Driveway path and distance from any waters; sink holes; wetlands; and etc.
- \_\_\_ 6) Location and distance from any waters; sink holes; wetlands; and etc.
- \_\_\_ 7) Show slopes and/or drainage paths
- \_\_\_ 8) Arrow showing North direction

## SITE PLAN EXAMPLE

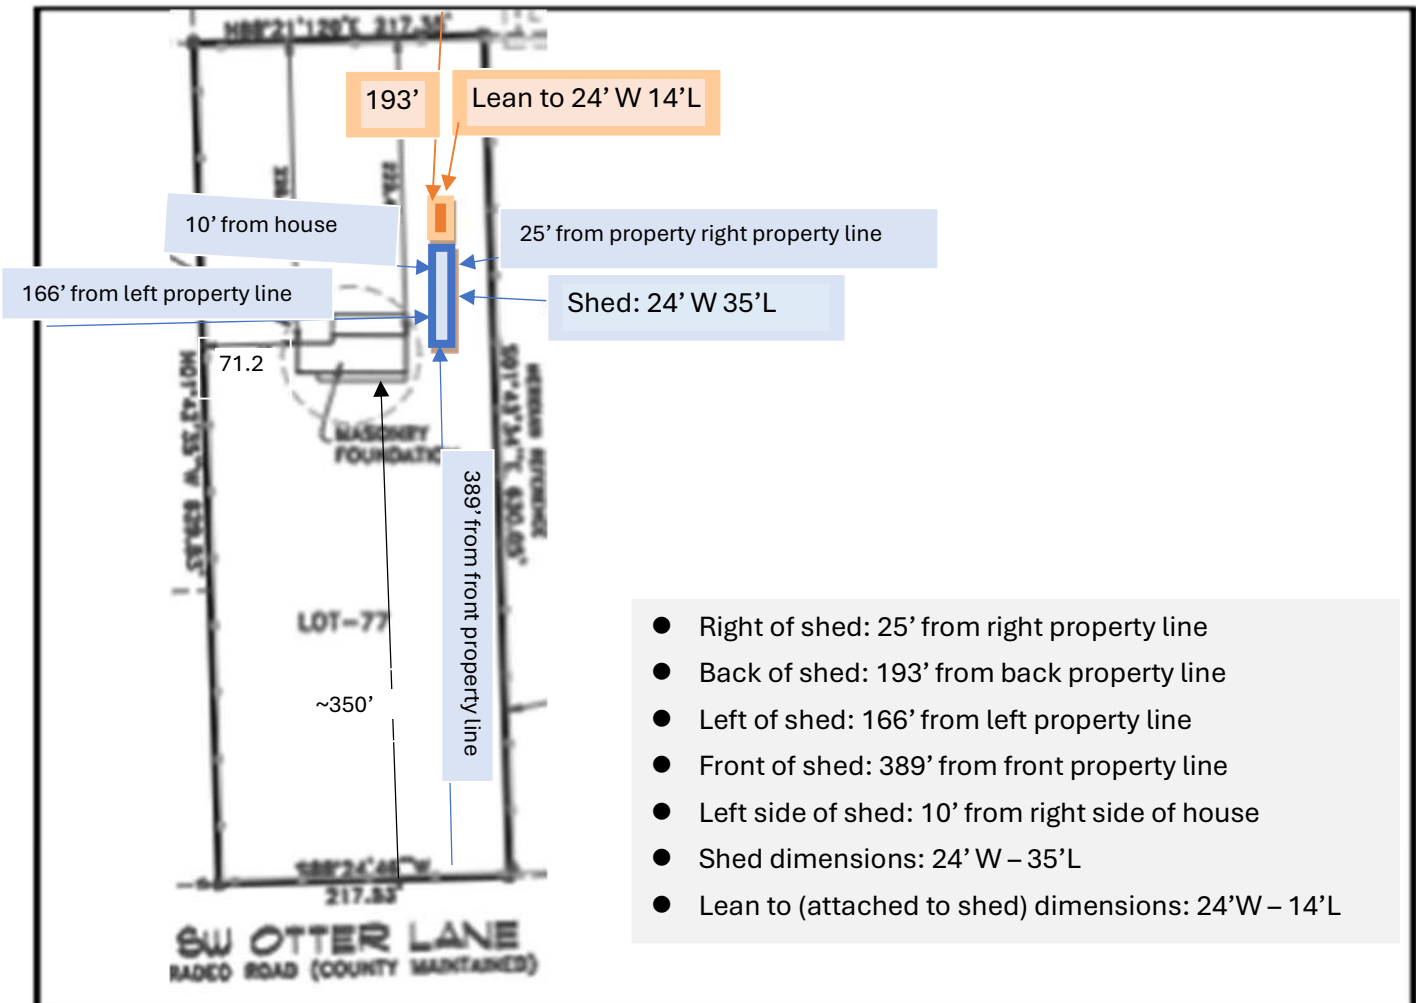

- Right of shed: 25' from right property line
- Back of shed: 193' from back property line
- Left of shed: 166' from left property line
- Front of shed: 389' from front property line
- Left side of shed: 10' from right side of house
- Shed dimensions: 24' W – 35' L
- Lean to (attached to shed) dimensions: 24' W – 14' L