



FW

STATE OF FLORIDA
DEPARTMENT OF ENVIRONMENTAL PROTECTION
ONSITE SEWAGE TREATMENT AND DISPOSAL
SYSTEM (OSTDS)

CR # 24-00911

PERMIT NO. 26-2408
DATE PAID: 5/12/26
FEE PAID: 318.00
RECEIPT #: 2305156

APPLICATION FOR CONSTRUCTION PERMIT

APPLICATION FOR:

[X] New System [ ] Existing System [ ] Holding Tank [ ] Innovative
[ ] Repair [ ] Abandonment [ ] Temporary [ ]

APPLICANT: KRISTOPHER JOHNSON / SARAH MCMAHON EMAIL: office@howardseptic.com

AGENT: HOWARD SEPTIC TELEPHONE: (396) 935-1518

MAILING ADDRESS: P.O BOX 180 BRANFORD FL 32008

TO BE COMPLETED BY APPLICANT OR APPLICANT'S AUTHORIZED AGENT. SYSTEMS MUST BE CONSTRUCTED BY A PERSON LICENSED PURSUANT TO 489.105(3)(m) OR 489.552, FLORIDA STATUTES. IT IS THE APPLICANT'S RESPONSIBILITY TO PROVIDE DOCUMENTATION OF THE DATE THE LOT WAS CREATED OR PLATTED (MM/DD/YY) IF REQUESTING CONSIDERATION OF STATUTORY GRANDFATHER PROVISIONS.

PROPERTY INFORMATION OSTDS REMEDIATION PLAN? [ Y / N ]

LOT: N/A BLOCK: N/A SUBDIVISION: METES AND BOUNDS PLATTED:

PROPERTY ID #: 01-6S-15-00500-000 ZONING: AG I/M OR EQUIVALENT: [ NO ]

PROPERTY SIZE: 23.400 ACRES WATER SUPPLY: [X] PRIVATE PUBLIC [ ] <=2000GPD [ ] >2000GPD

IS SEWER AVAILABLE AS PER 381.0065, FS? [ NO ] DISTANCE TO SEWER: N/A FT

PROPERTY ADDRESS: 8355 SW ELIM CHURCH RD. FT. WHITE

DIRECTIONS TO PROPERTY: TAKE SR 47 SOUTH PAST I-75. TURN RIGHT ON ELIM CHURCH RD. SITE ON RIGHT JUST BEFORE ICHETUCKNEE RD.

BUILDING INFORMATION [X] RESIDENTIAL [ ] COMMERCIAL


Table with 4 columns: Unit No., Type of Establishment, No. of Bedrooms, Building Area Sqft, Commercial/Institutional System Design Table 1, Chapter 62-6, FAC. Row 1: 1, HOUSE, 3, 2,108. Row 2: 2, 450, BONUS ROOM. Row 3: 3, 2,558, TOTAL. Row 4: 4.

[ ] Floor/Equipment Drains [ ] Other (Specify)

SIGNATURE: [Signature] DATE: 5/8/26

**Application for Onsite Sewage Disposal System  
Construction Permit. Part II Site Plan**  
 Permit Application Number: 26-0488

**ALL CHANGES MUST BE APPROVED BY THE COUNTY HEALTH UNIT**

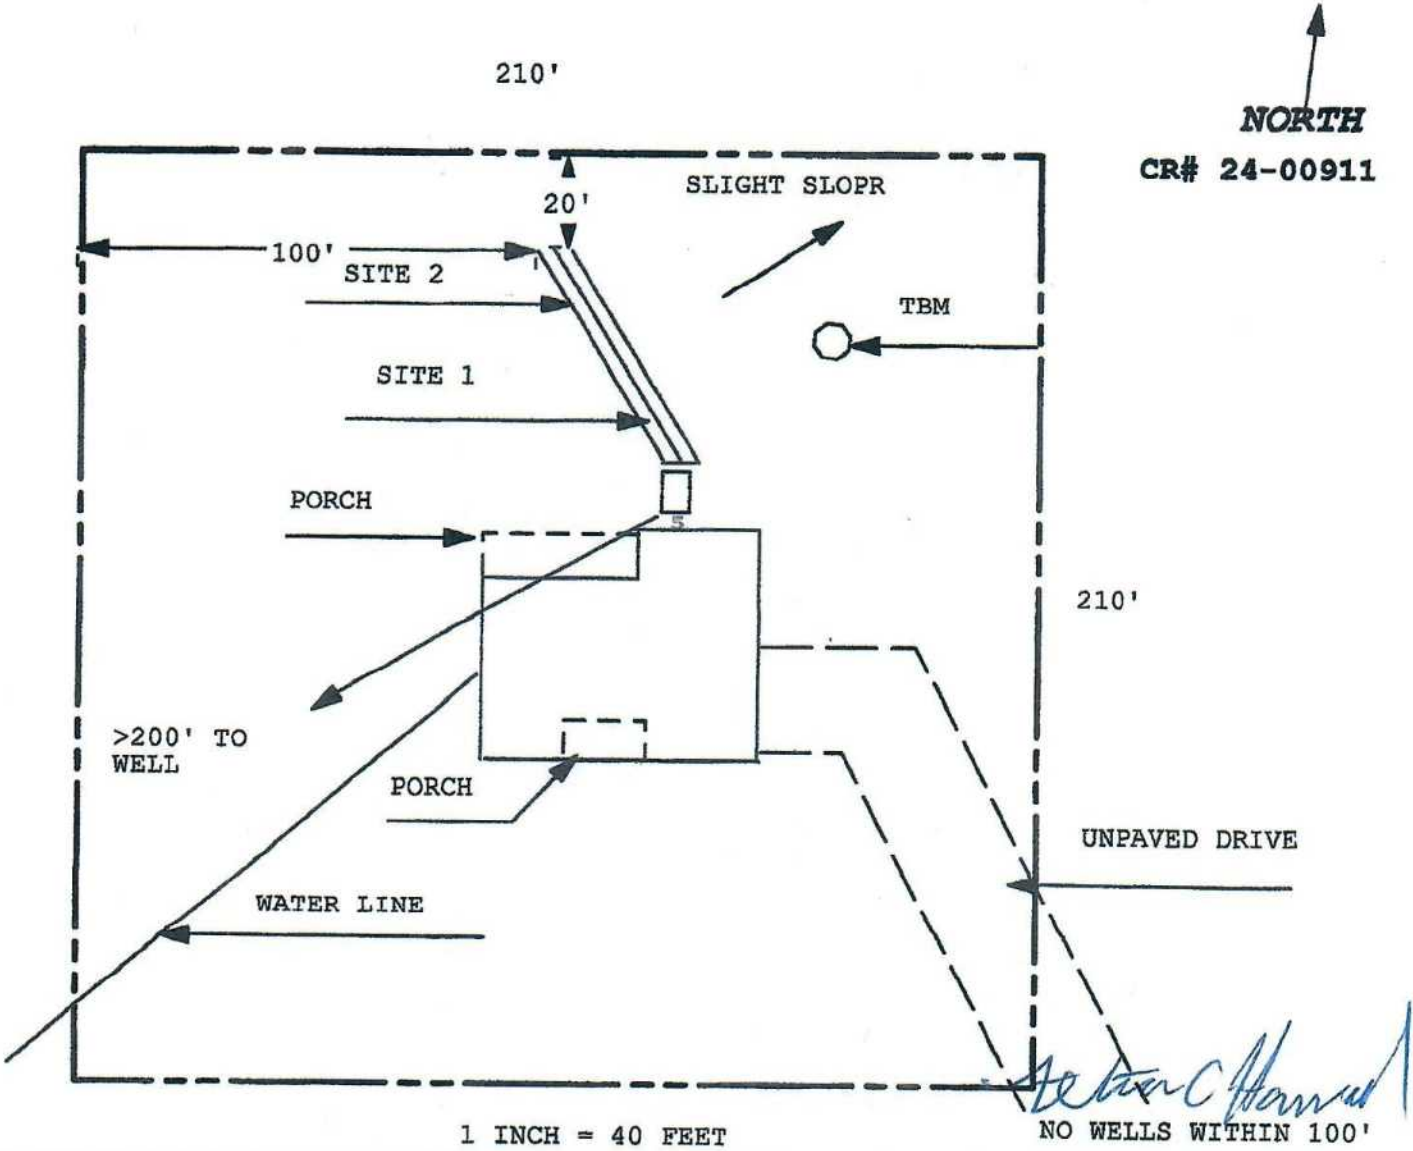

Site Plan Submitted By Paul Rupp 25-0538 Date 4/14/26  
 Plan Approved  Not Approved  Date 5/26/26  
 By [Signature] Columbia CPBU

Notes: \_\_\_\_\_