



STATE OF FLORIDA
DEPARTMENT OF ENVIRONMENTAL PROTECTION
ON-SITE SEWAGE TREATMENT AND DISPOSAL
SYSTEM (OSTDS)

PERMIT NO. 26-0187
DATE PAID: 2/20/26
FEE PAID: 2/20/26 \$60.00
RECEIPT #: 2291071

APPLICATION FOR CONSTRUCTION PERMIT

APPLICATION FOR:

- New System Existing System Holding Tank Innovative
 Repair Abandonment Temporary

APPLICANT: Regina Swopshire EMAIL: nfpermitting@icloud.com
Brody Pack 503-689-6563
AGENT: _____ TELEPHONE: _____
MAILING ADDRESS: 6470 147th Road Live Oak, FL

TO BE COMPLETED BY APPLICANT OR APPLICANT'S AUTHORIZED AGENT. SYSTEMS MUST BE CONSTRUCTED BY A PERSON LICENSED PURSUANT TO 489.105(3)(m) OR 489.552, FLORIDA STATUTES. IT IS THE APPLICANT'S RESPONSIBILITY TO PROVIDE DOCUMENTATION OF THE DATE THE LOT WAS CREATED OR PLATTED (MM/DD/YY) IF REQUESTING CONSIDERATION OF STATUTORY GRANDFATHER PROVISIONS.

PROPERTY INFORMATION

OSTDS REMEDIATION PLAN? [Y / N]

LOT: 12 BLOCK: _____ SUBDIVISION: Hunters Landing PLATTED: _____

PROPERTY ID #: 13-3S-16-02100-112 ZONING: _____ I/M OR EQUIVALENT: [Y / N]

PROPERTY SIZE: 2.05 ACRES WATER SUPPLY: [*] PRIVATE PUBLIC [] <=2000GPD [] >2000GPD

IS SEWER AVAILABLE AS PER 381.0065, FS? [Y / N] DISTANCE TO SEWER: _____ FT

PROPERTY ADDRESS: 323 NW Patriot Ct Lake City, FL

DIRECTIONS TO PROPERTY: See Attached

BUILDING INFORMATION

RESIDENTIAL COMMERCIAL

Unit No.	Type of Establishment	No. of Bedrooms	Building Area Sqft	Commercial/Institutional System Design Table I, Chapter 62-6, FAC
1	Old Mobile Home	3	1190	
2	New Mobile Home	3	1600	
3				
4				

Floor/Equipment Drains Other (Specify) _____

SIGNATURE: [Signature] DATE: 2/18/26

DEP 4015, 06-21-2022 (Obsoletes previous editions which may not be used)

Incorporated 62-6.064, FAC

STATE OF FLORIDA
DEPARTMENT OF ENVIRONMENTAL PROTECTION
APPLICATION FOR CONSTRUCTION PERMIT



Permit Application Number 26-0187

----- PART II - SITEPLAN -----

Scale: Each block represents 10 feet and 1 inch = 40 feet.

Notes: _____


Site Plan submitted by: Brody Pack

Plan Approved  Not Approved _____ Date 2/23/26
By _____  County Health Department

ALL CHANGES MUST BE APPROVED BY THE COUNTY HEALTH DEPARTMENT


DEP 4015, 06-21-2022 (Obsoletes previous editions which may not be used)
Incorporated: 62-6.004, F.A.C.

26-0107

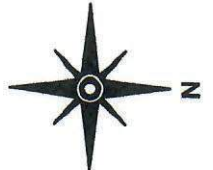

Regina Swopshire
323 NW Patriot Ct Lake City, FL
Parcel: 13-3S-16-02100-112

Scale 1" = 60'
Hunters Landing
Lot 12

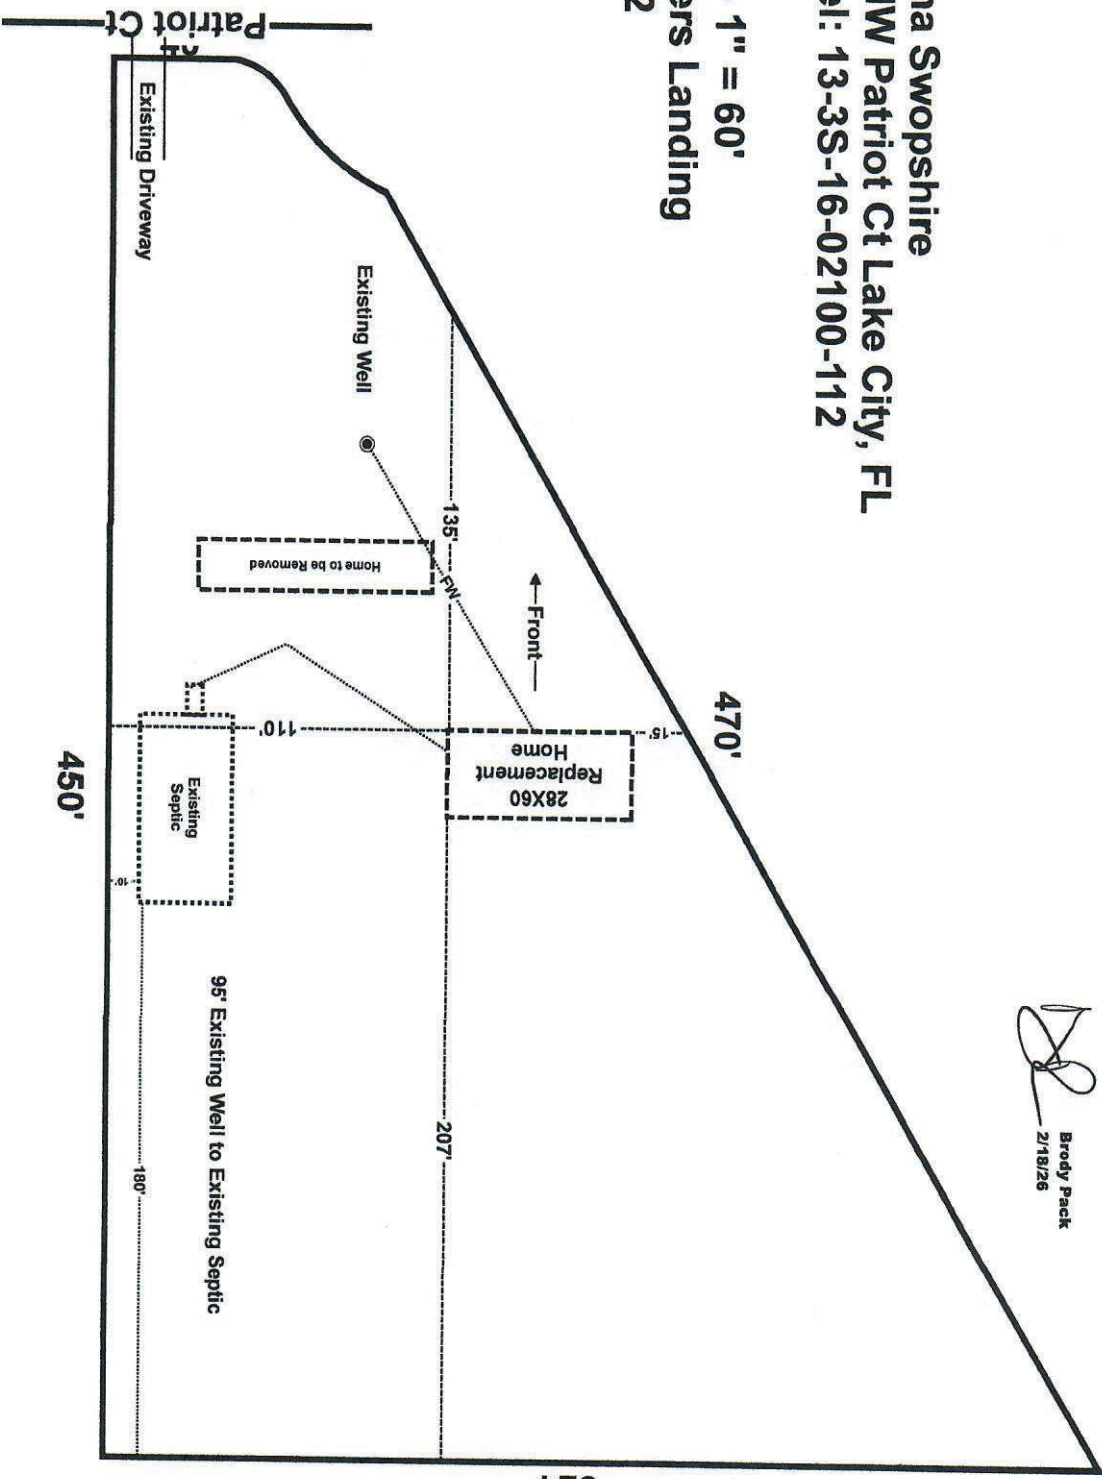


Brody Paack
2/18/26