



STATE OF FLORIDA
DEPARTMENT OF ENVIRONMENTAL PROTECTION
ON-SITE SEWAGE TREATMENT AND DISPOSAL
SYSTEM (OSTDS)

PERMIT NO. 26-0387
DATE PAID: 4-28-26
FEE PAID: \$310.00
RECEIPT #: 2302609

APPLICATION FOR CONSTRUCTION PERMIT

APPLICATION FOR:

- New System Existing System Holding Tank Innovative
 Repair Abandonment Temporary

APPLICANT: Catherine Todd EMAIL: NFLSEPTICTANK@COMCAST.NET

AGENT: ROBERT FORD III- NORTH FLORIDA SEPTIC TANK INC TELEPHONE: 386-755-6372

MAILING ADDRESS: 741 SE STATE ROAD 100, LAKE CITY FL 32025

TO BE COMPLETED BY APPLICANT OR APPLICANT'S AUTHORIZED AGENT. SYSTEMS MUST BE CONSTRUCTED BY A PERSON LICENSED PURSUANT TO 489.105(3) (m) OR 489.552, FLORIDA STATUTES. IT IS THE APPLICANT'S RESPONSIBILITY TO PROVIDE DOCUMENTATION OF THE DATE THE LOT WAS CREATED OR PLATTED (MM/DD/YY) IF REQUESTING CONSIDERATION OF STATUTORY GRANDFATHER PROVISIONS.

PROPERTY INFORMATION

OSTDS REMEDIATION PLAN? Y / N

LOT: BLOCK: SUBDIVISION: PLATTED: 1940

PROPERTY ID #: 31-45-18-1056-000 ZONING: I/M OR EQUIVALENT: Y / N

PROPERTY SIZE: 39.56 ACRES WATER SUPPLY: PRIVATE PUBLIC <=2000GPD >2000GPD

IS SEWER AVAILABLE AS PER 381.0065, FS? Y / X DISTANCE TO SEWER: FT

PROPERTY ADDRESS: 1073 SE Ebenezer Rd, Lake City FL

DIRECTIONS TO PROPERTY:

BUILDING INFORMATION

RESIDENTIAL COMMERCIAL

Unit No.	Type of Establishment	No. of Bedrooms	Building Area Sqft	Commercial/Institutional System Design Table I, Chapter 62-6, FAC
1	MH	3	1153	
2				
3				
4				

Floor/Equipment Drains Other (Specify)

SIGNATURE: Robert Ford III DATE: 4-27-2026

STATE OF FLORIDA
 DEPARTMENT OF ENVIRONMENTAL PROTECTION
 APPLICATION FOR CONSTRUCTION PERMIT


1" = 40'

Permit Application Number

26-0387

PART II - SITEPLAN

Todd

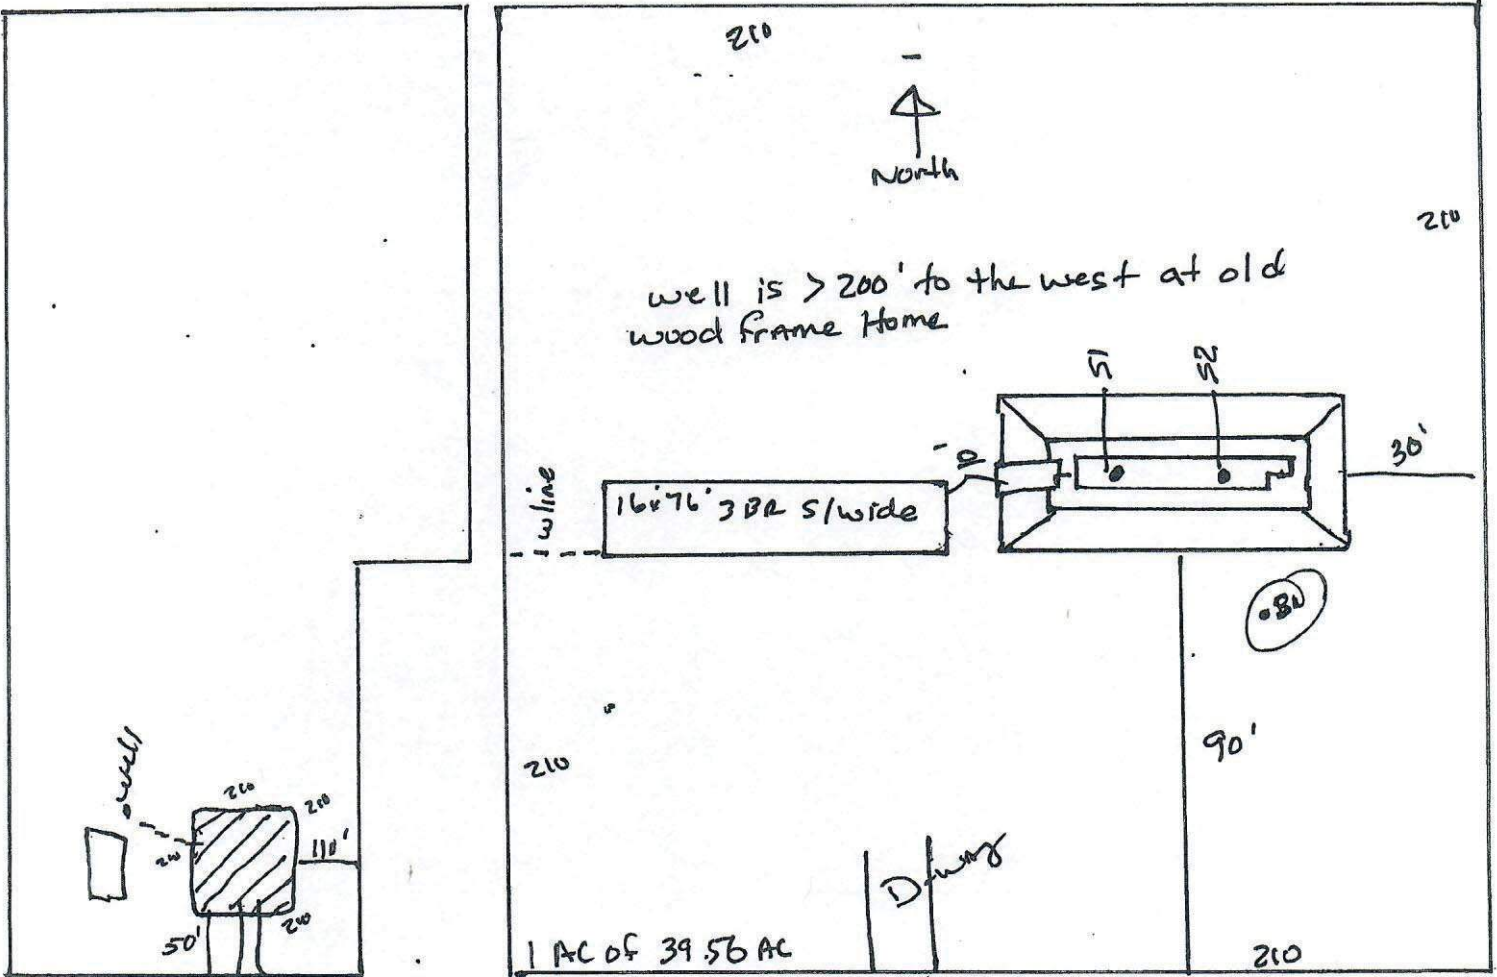

SE Ebenezer Rd.

Notes:

Site Plan submitted by: Richard Ford

Plan Approved

Not Approved

Date 4/3/26

By

[Signature]

Columbia

County Health Department

ALL CHANGES MUST BE APPROVED BY THE COUNTY HEALTH DEPARTMENT