


unit 103, ~~104~~

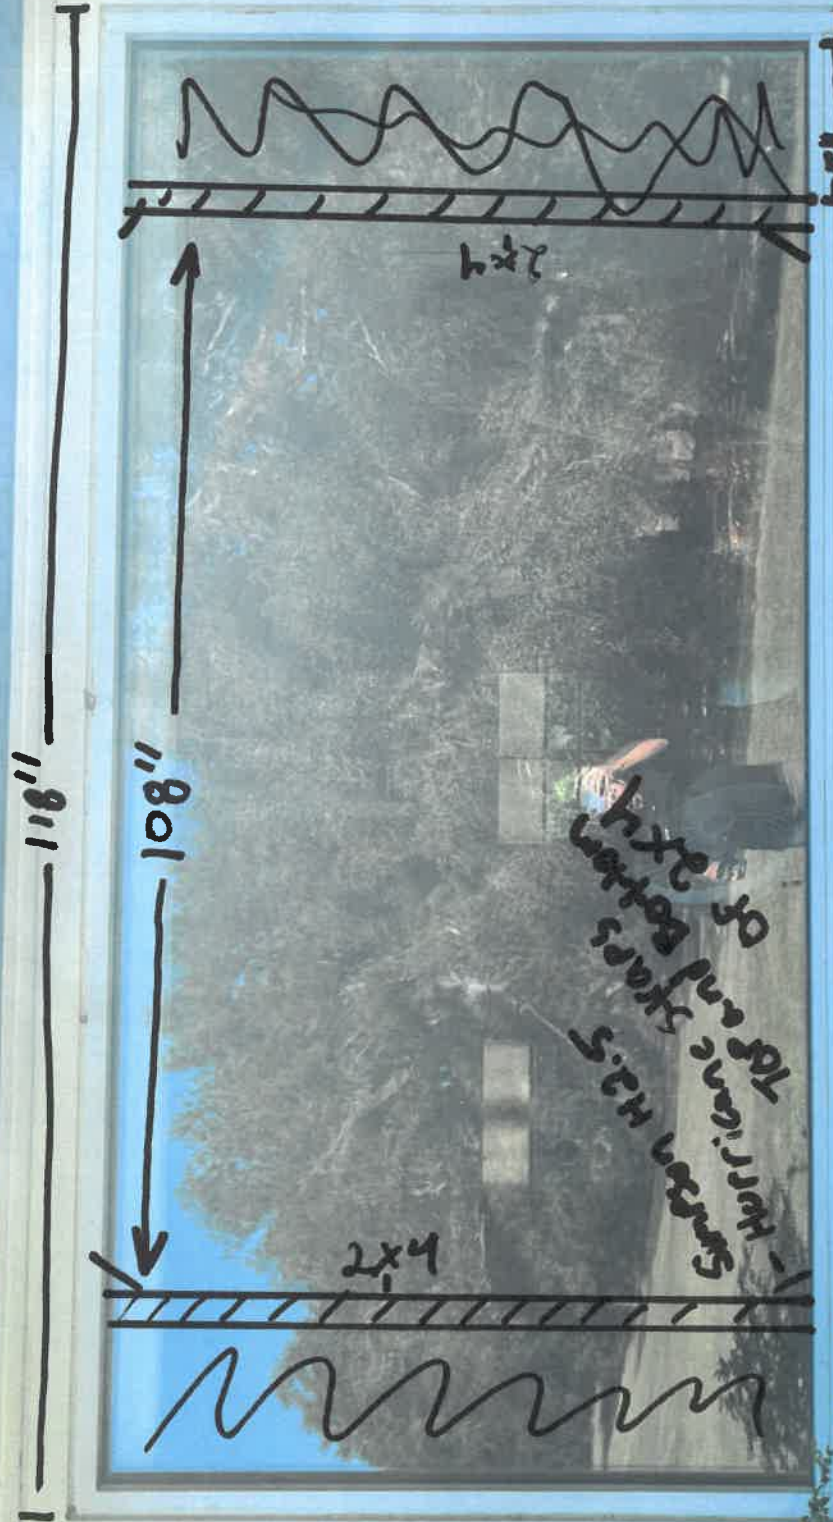

Framing in opening to go from 118" to 108"
5" on each side

- 2x4 studs
- Simpson 2.5 struts
- 1/2" PLY wood OSB
- TYVEK house wrap
- R13 insulation
- 1x8 Hardie trim