



STATE OF FLORIDA
DEPARTMENT OF HEALTH
ONSITE SEWAGE TREATMENT AND DISPOSAL
SYSTEM
APPLICATION FOR CONSTRUCTION PERMIT

PERMIT NO. 20-2454
DATE PAID: 6/19/20
FEE PAID: 50.00
RECEIPT #: 1509678

APPLICATION FOR:

- New System Existing System Holding Tank Innovative
- Repair Abandonment Temporary

APPLICANT: Pedro J. Vega

AGENT: _____ TELEPHONE: 334-750-2173

MAILING ADDRESS: 101 Veterans PKwy Lot 39 Opelika AL 36801

TO BE COMPLETED BY APPLICANT OR APPLICANT'S AUTHORIZED AGENT. SYSTEMS MUST BE CONSTRUCTED BY A PERSON LICENSED PURSUANT TO 489.105(3)(m) OR 489.552, FLORIDA STATUTES. IT IS THE APPLICANT'S RESPONSIBILITY TO PROVIDE DOCUMENTATION OF THE DATE THE LOT WAS CREATED OR PLATTED (MM/DD/YY) IF REQUESTING CONSIDERATION OF STATUTORY GRANDFATHER PROVISIONS.

PROPERTY INFORMATION

LOT: 20 BLOCK: _____ SUBDIVISION: 486 Happy Valley GLN PLATTED: _____

PROPERTY ID #: 15-75-17-09986-022 ZONING: 'AE' I/M OR EQUIVALENT: [Y / N]

PROPERTY SIZE: 1.03 ACRES WATER SUPPLY: [] PRIVATE PUBLIC [] <=2000GPD [] >2000GPD

IS SEWER AVAILABLE AS PER 381.0065, FS? [Y / N] DISTANCE TO SEWER: _____ FT

PROPERTY ADDRESS: Lot 20 486 Happy Valley GLN Columbia County, FL High Springs FL 326

DIRECTIONS TO PROPERTY: 441 TO High Springs

BUILDING INFORMATION

[] RESIDENTIAL [] COMMERCIAL

Unit No	Type of Establishment	No. of Bedrooms	Building Area Sqft	Commercial/Institutional System Design Table 1, Chapter 64E-6, FAC
1	<u>Mobil Home</u>	<u>2</u>	<u>1092</u>	
2				
3				
4				

[] Floor/Equipment Drains [] Other (Specify) _____


SIGNATURE: [Signature] DATE: 6/19/2020

STATE OF FLORIDA
DEPARTMENT OF HEALTH
APPLICATION FOR CONSTRUCTION PERMIT

Permit Application Number 20-0454

----- PART II - SITEPLAN -----

Scale: Each block represents 10 feet and 1 inch = 40 feet.

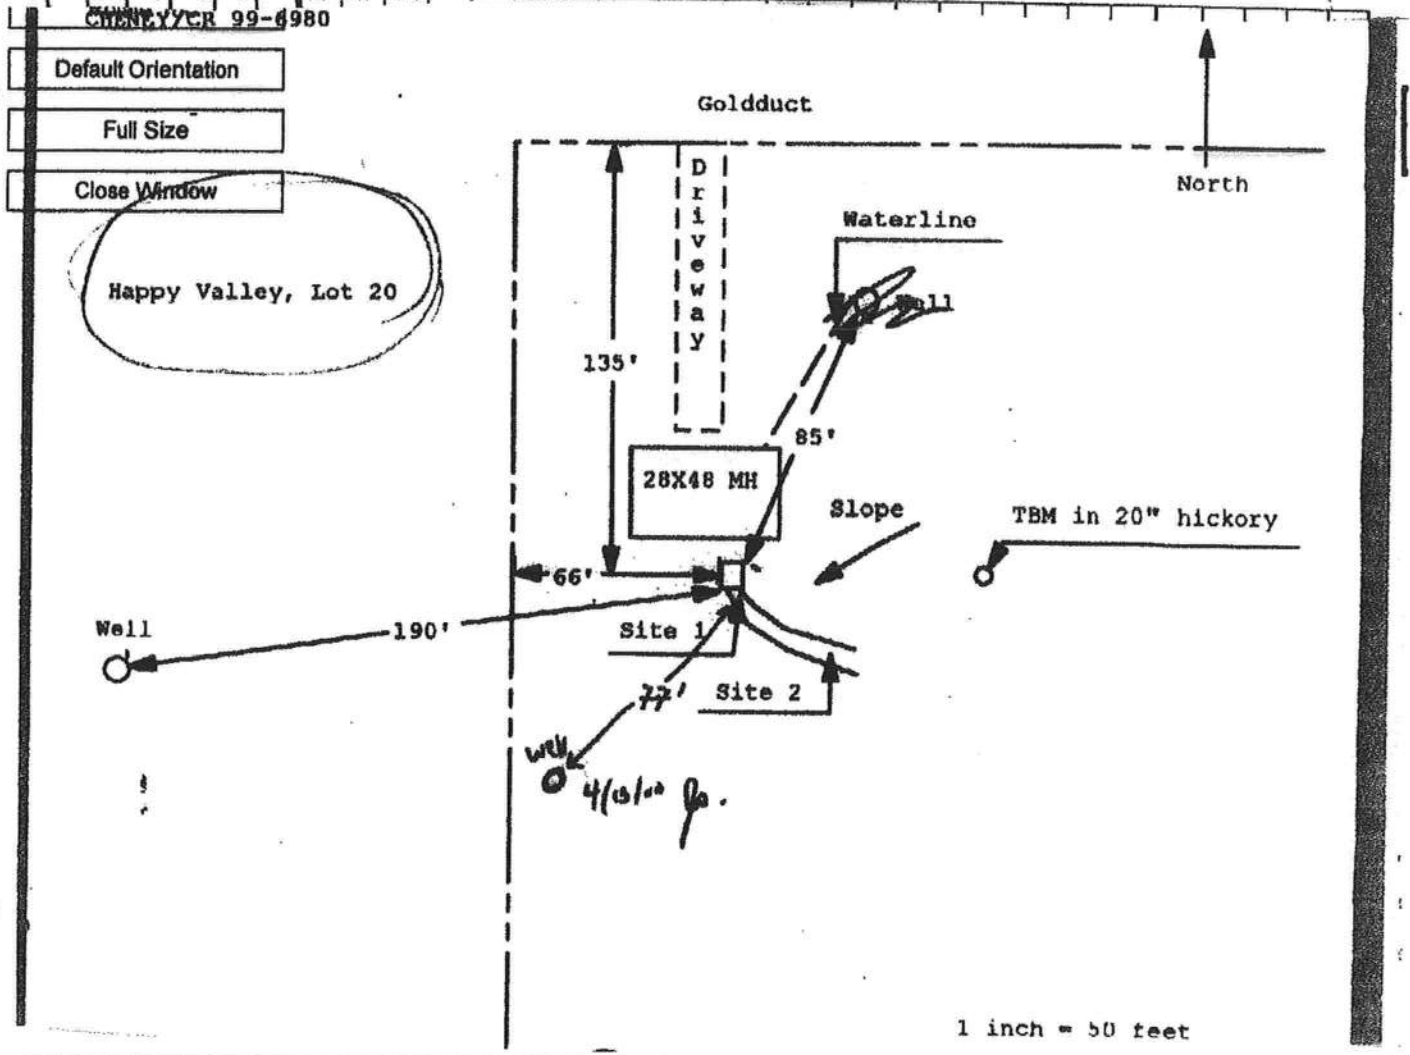

Site Plan submitted by: [Signature] TITLE Survey DATE: 6/9/2020
 Plan Approved [Signature] Not Approved _____ Date 6/12/20
 By [Signature] Columbia County Health Department

ALL CHANGES MUST BE APPROVED BY THE COUNTY HEALTH DEPARTMENT