

ROOF MOUNT PHOTOVOLTAIC SYSTEM

CODES:

THIS PROJECT COMPLIES WITH THE FOLLOWING:
 2020 FLORIDA BUILDING CODE: BUILDING
 2020 FLORIDA BUILDING CODE: RESIDENTIAL
 2020 FLORIDA BUILDING CODE: MECHANICAL
 2020 FLORIDA BUILDING CODE: PLUMBING
 2020 FLORIDA BUILDING CODE: FUEL GAS
 2020 FLORIDA BUILDING CODE: ENERGY CONSERVATION
 2020 FLORIDA BUILDING CODE: EXISTING BUILDING
 2020 FLORIDA BUILDING CODE: ACCESSIBILITY
 2020 FLORIDA FIRE PREVENTION CODE
 2017 NATIONAL ELECTRIC CODE
 AS ADOPTED BY CITY OF LAKE CITY

CONSTRUCTION NOTES:

CONDUIT AND CONDUCTOR SPECIFICATIONS ARE BASED ON MINIMUM CODE REQUIREMENTS AND ARE NOT MEANT TO LIMIT UP-SIZING AS REQUIRED BY FIELD CONDITIONS.

ALL SOLAR ENERGY SYSTEM EQUIPMENT SHALL BE SCREENED TO THE MAXIMUM EXTENT POSSIBLE AND SHALL BE PAINTED A COLOR SIMILAR TO THE SURFACE UPON WHICH THEY ARE MOUNTED.

MODULES SHALL BE TESTED, LISTED AND IDENTIFIED WITH FIRE CLASSIFICATION IN ACCORDANCE WITH UL 2703. SMOKE AND CARBON MONOXIDE ALARMS ARE REQUIRED PER SECTION R314 AND 315 TO BE VERIFIED AND INSPECTED BY INSPECTOR IN THE FIELD.

DIG ALERT (811) TO BE CONTACTED AND COMPLIANCE WITH EXCAVATION SAFETY PRIOR TO ANY EXCAVATION TAKING PLACE

PHOTOVOLTAIC SYSTEM GROUND WILL BE TIED INTO EXISTING GROUND AT MAIN SERVICE FROM DC DISCONNECT/INVERTER AS PER 2017 NEC SEC 250.166(A).

SOLAR PHOTOVOLTAIC SYSTEM EQUIPMENT WILL BE INSTALLED IN ACCORDANCE WITH REQUIREMENTS OF ART. 690 OF THE 2017 NEC


THE MAIN SERVICE PANEL WILL BE EQUIPPED WITH A GROUND ROD OR UFER

UTILITY COMPANY WILL BE NOTIFIED PRIOR TO ACTIVATION OF THE SOLAR PV SYSTEM

SOLAREGE OPTIMIZERS ARE LISTED TO IEC 62109-1 (CLASS II SAFETY) AND UL 1741 STANDARDS


INSTALL CREW TO VERIFY ROOF STRUCTURE PRIOR TO COMMENCING WORK. EMT CONDUIT ATTACHED TO THE ROOF USING CONDUIT MOUNT.

Michael Rieth
 2022.10.31
 15:09:27 -04'00'

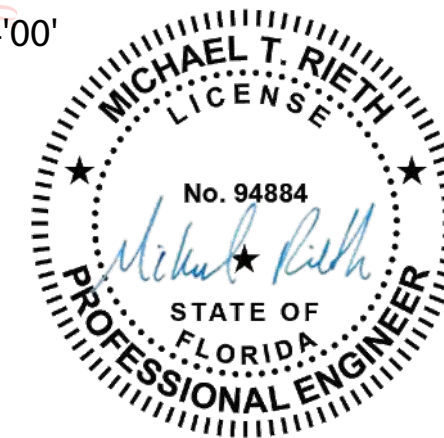

This item has been digitally signed and sealed by Michael Rieth on the date adjacent to the seal. Printed copies of this document are not considered signed and sealed and the signature must be verified on any electronic copies.

VICINITY MAP:

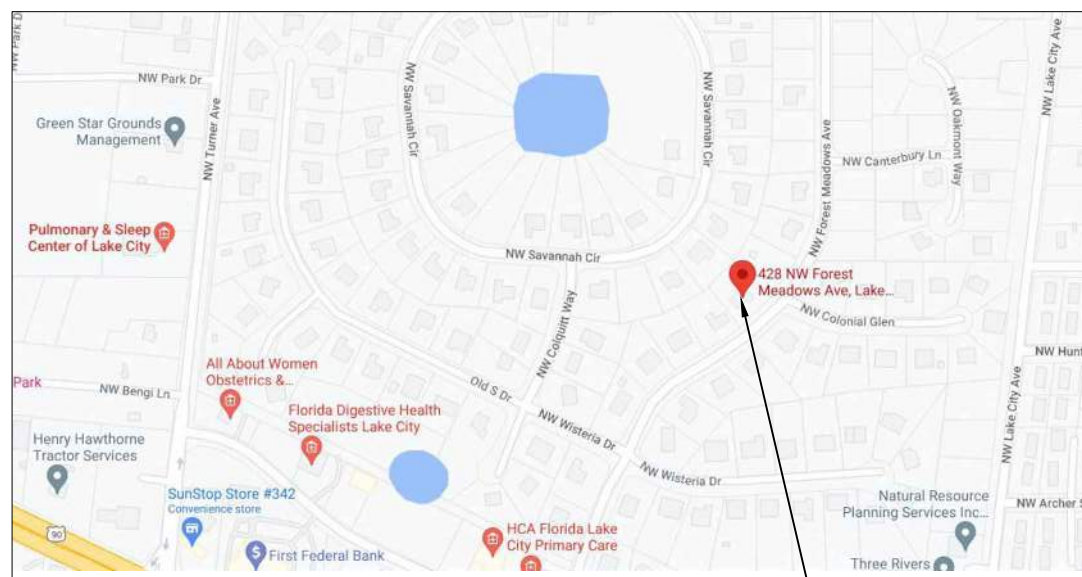


SITE LOCATION

CLIENT:
 JENNA HANSEN
 428 NORTHWEST FOREST MEADOWS AVENUE, LAKE CITY, FL 32055
 AHJ: CITY OF LAKE CITY
 UTILITY: FPL - FLORIDA POWER & LIGHT
 METER: 401-634-840
 PHONE: (386) 292-3432
 EMAIL: JENNALYNNHANSEN@HOTMAIL.COM

SYSTEM:
 SYSTEM SIZE (DC): 33 X 400 = 13,200 kW
 SYSTEM SIZE (AC): 10,000 kW @ 240V
 MODULES: 33 X FREEDOM FOREVER: FF-MP-BBB-400
 OPTIMIZERS: 33 X SOLAREGE S440
 INVERTER: SOLAREGE SE10000H-USRGM [S11]

REVISIONS		
NO.	REVISED BY	DATE
-	-	-
-	-	-
-	-	-


freedom
 FOREVER
 FREEDOM FOREVER LLC
 2619 CONSULATE DR SUITE 800, ORLANDO, FL 32819
 Tel: (800) 385-1075
GREG ALBRIGHT

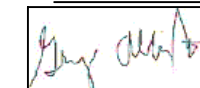











CONTRACTOR LICENSE:
 CERTIFIED ELECTRICAL CONTRACTOR
 EC13008056



SITE LOCATION			
JOB NO:	DATE:	DESIGNED BY:	SHEET:
276016	10/27/2022	B.F.	PV-1

TABLE OF CONTENTS:

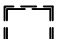PV-1	SITE LOCATION
PV-2	SITE PLAN
PV-2A	ROOF PLAN WITH MODULES LAYOUT
PV-2B	ROOF AND STRUCTURAL TABLES
PV-3	MOUNTING DETAILS
PV-4	THREE LINE DIAGRAM
PV-4A	SINGLE LINE DIAGRAM
PV-5	CONDUCTOR CALCULATIONS
PV-6	EQUIPMENT & SERVICE LIST
PV-7	LABELS
PV-7A	SITE PLACARD
PV-8	OPTIMIZER CHART
PV-9	SAFETY PLAN
PV-10	SAFETY PLAN
APPENDIX	MANUFACTURER SPECIFICATION SHEETS

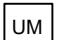LEGEND:

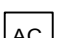-  OBSTRUCTION
-  PIPE VENT
-  33 FREEDOM FOREVER: FF-MP-BBB-400
-  CONDUIT
-  SETBACK
-  UTILITY METER
-  MSP
-  INVERTER
-  VISIBLE LOCKABLE LABELED AC DISCONNECT
-  JUNCTION BOX

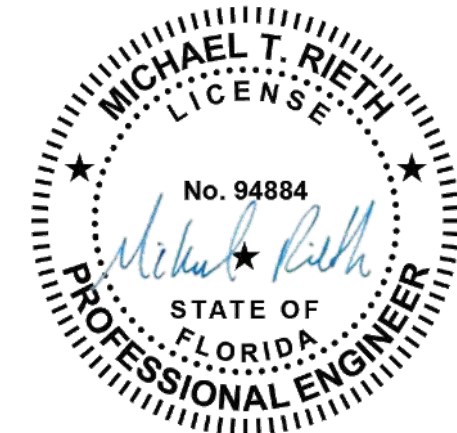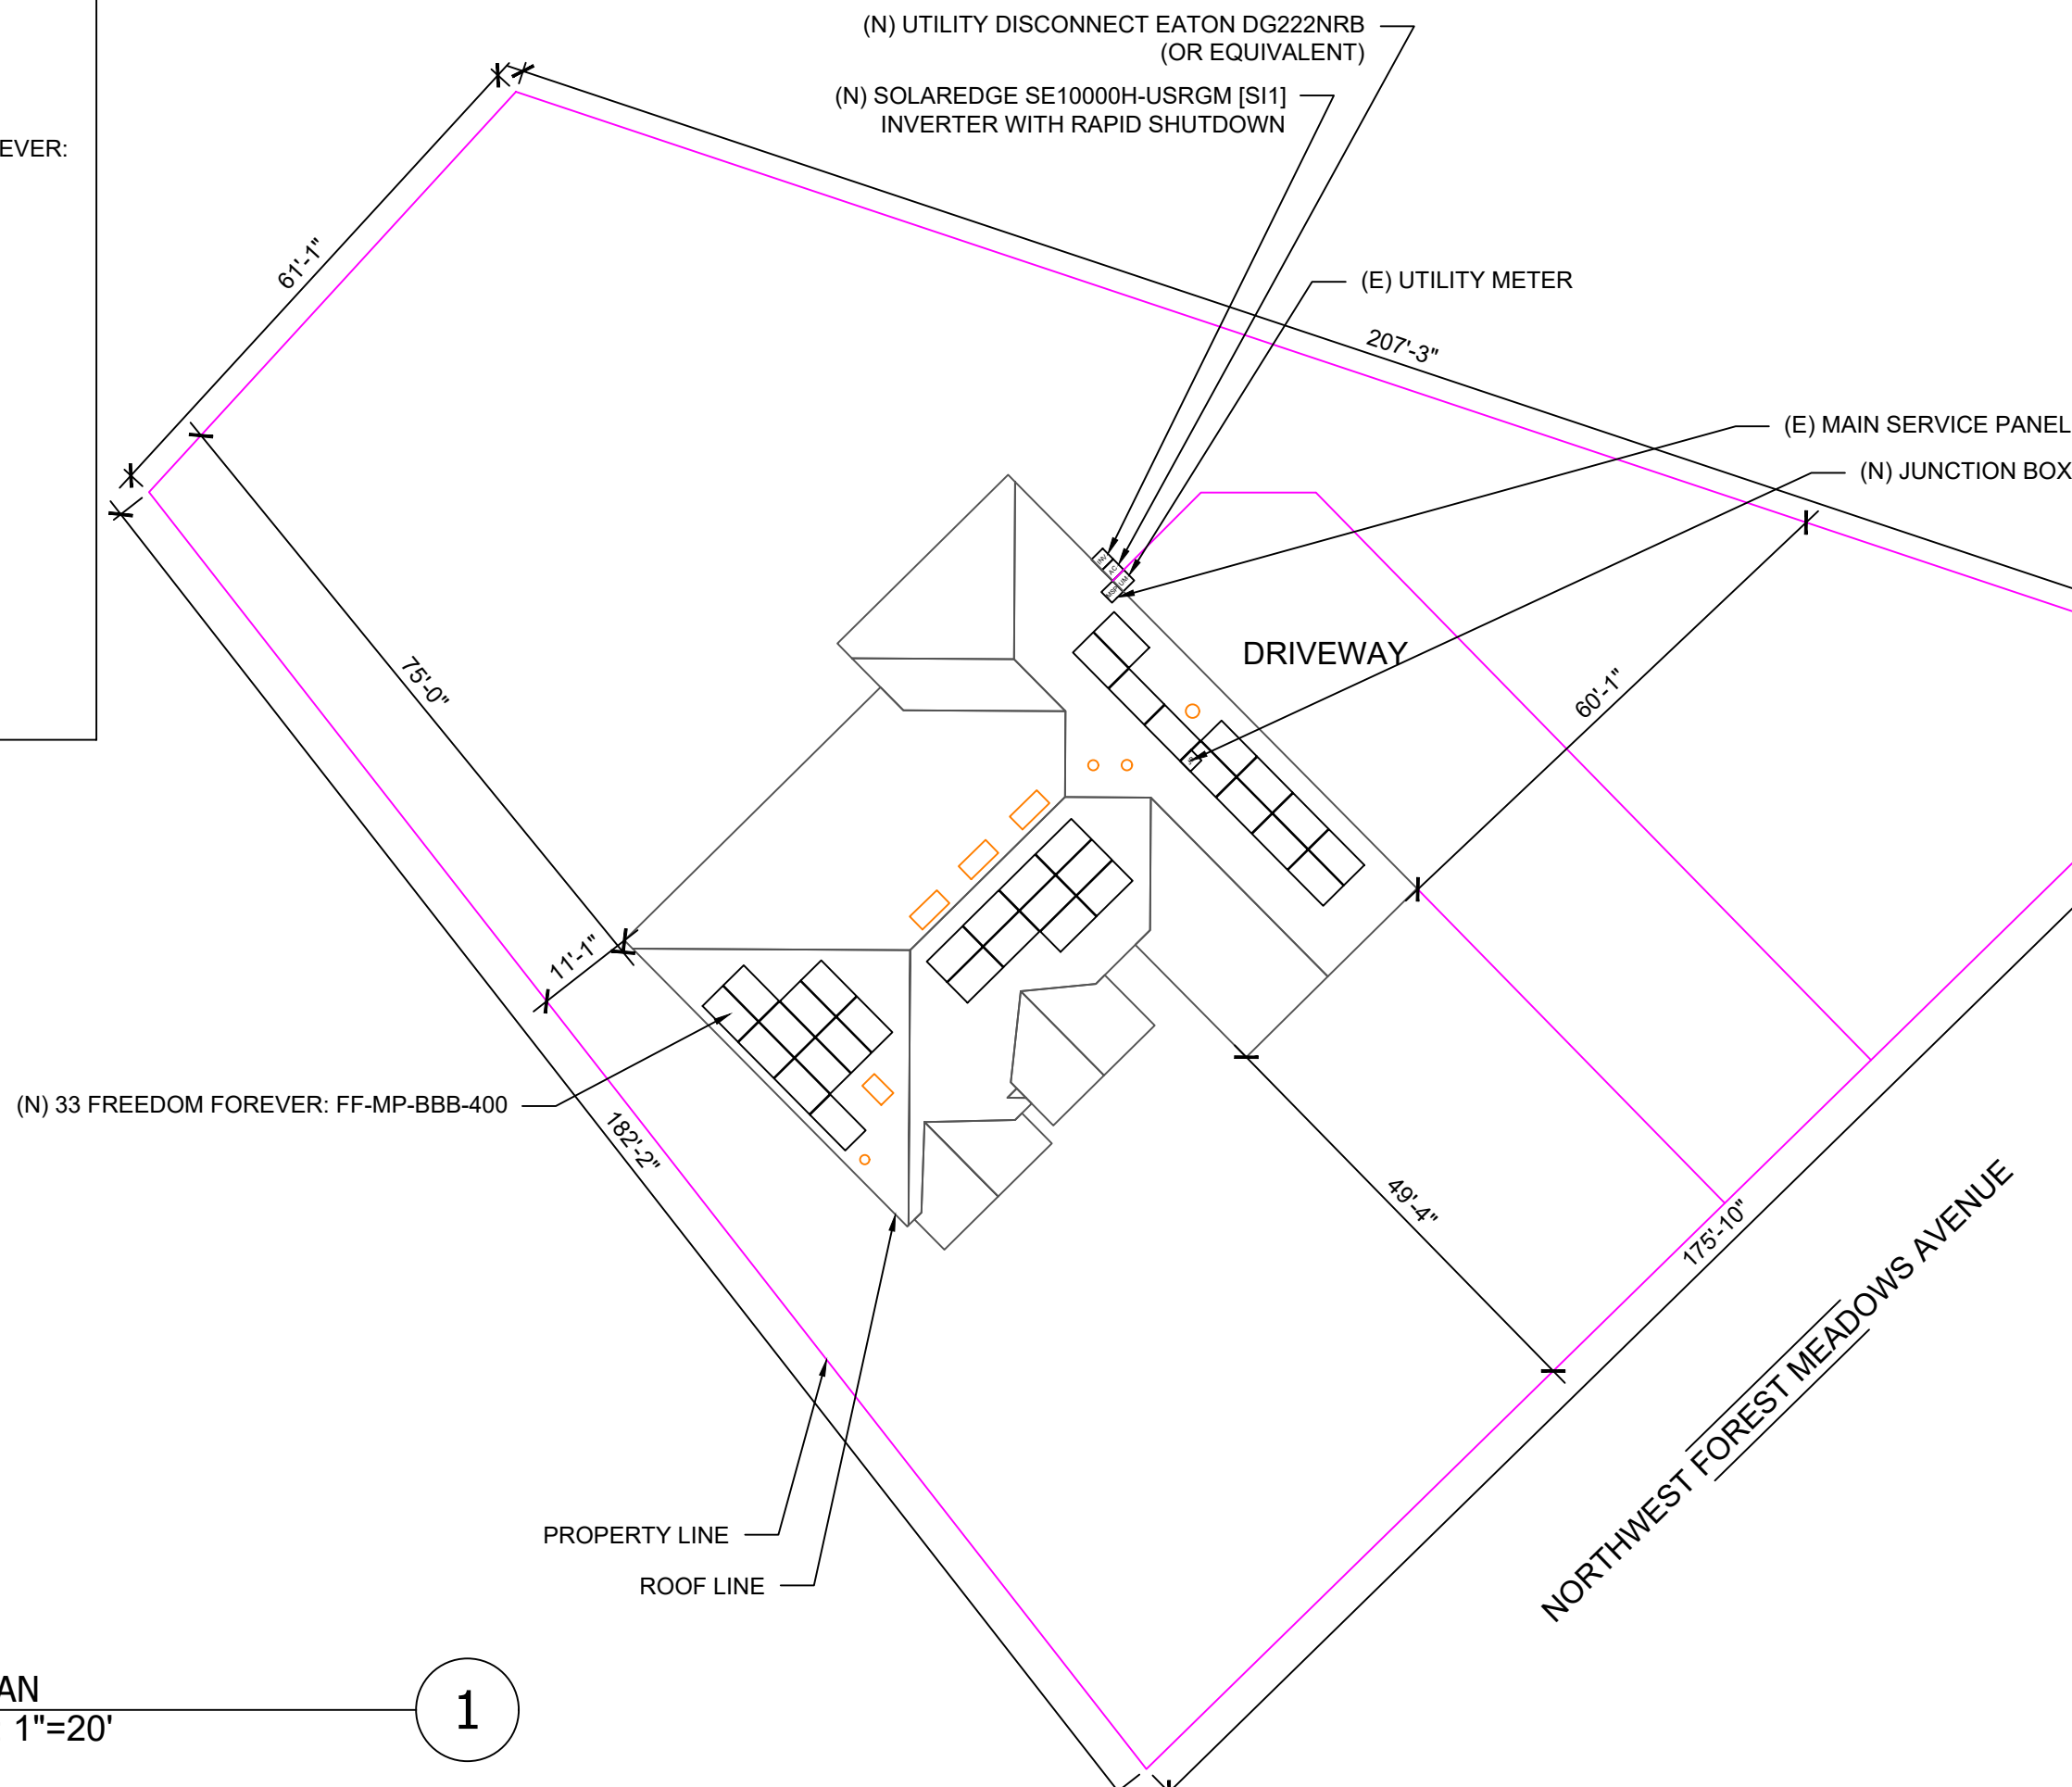

This item has been digitally signed and sealed by Michael Rieth on the date adjacent to the seal. Printed copies of this document are not considered signed and sealed and the signature must be verified on any electronic copies.


ROOF AREA: 4275.24 SQ FT


CLIENT:
 JENNA HANSEN
 428 NORTHWEST FOREST MEADOWS AVENUE, LAKE CITY, FL 32055
 AHJ: CITY OF LAKE CITY
 UTILITY: FPL - FLORIDA POWER & LIGHT
 METER: 401-634-840
 PHONE: (386) 292-3432
 EMAIL: JENNALYNNHANSEN@HOTMAIL.COM

SYSTEM:
 SYSTEM SIZE (DC): 33 X 400 = 13,200 kW
 SYSTEM SIZE (AC): 10,000 kW @ 240V
 MODULES: 33 X FREEDOM FOREVER: FF-MP-BBB-400
 OPTIMIZERS: 33 X SOLAREEDGE S440
 INVERTER: SOLAREEDGE SE10000H-USRGM [S1]

REVISIONS		
NO.	REVISED BY	DATE
-	-	-
-	-	-
-	-	-

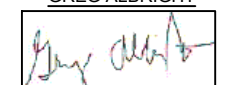

FREEDOM FOREVER LLC
 2619 CONSULATE DR SUITE 800, ORLANDO, FL 32819
 Tel: (800) 385-1075
GREG ALBRIGHT

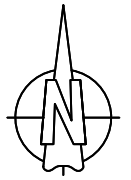 CONTRACTOR LICENSE:
 CERTIFIED ELECTRICAL CONTRACTOR
 EC13008056






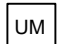






SITE PLAN
 SCALE: 1"=20'


1

SITE PLAN			
JOB NO:	DATE:	DESIGNED BY:	SHEET:
276016	10/27/2022	B.F.	PV-2

LEGEND:

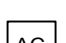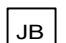-  OBSTRUCTION
-  PIPE VENT
-  33 FREEDOM FOREVER: FF-MP-BBB-400
-  CONDUIT
-  SETBACK
-  UTILITY METER
-  MSP
-  INVERTER
-  VISIBLE LOCKABLE LABELED AC DISCONNECT
-  JUNCTION BOX

TOTAL ROOF AREA: 4275.24 SQ FT
 TOTAL ARRAY AREA: 693.64 SQ FT
 ARRAY COVERAGE: 16.22%
 SYSTEM DISTRIBUTED WEIGHT: 2.32 LBS
 ROCKIT MICRORAIL POINT-LOAD: 21.43 LBS

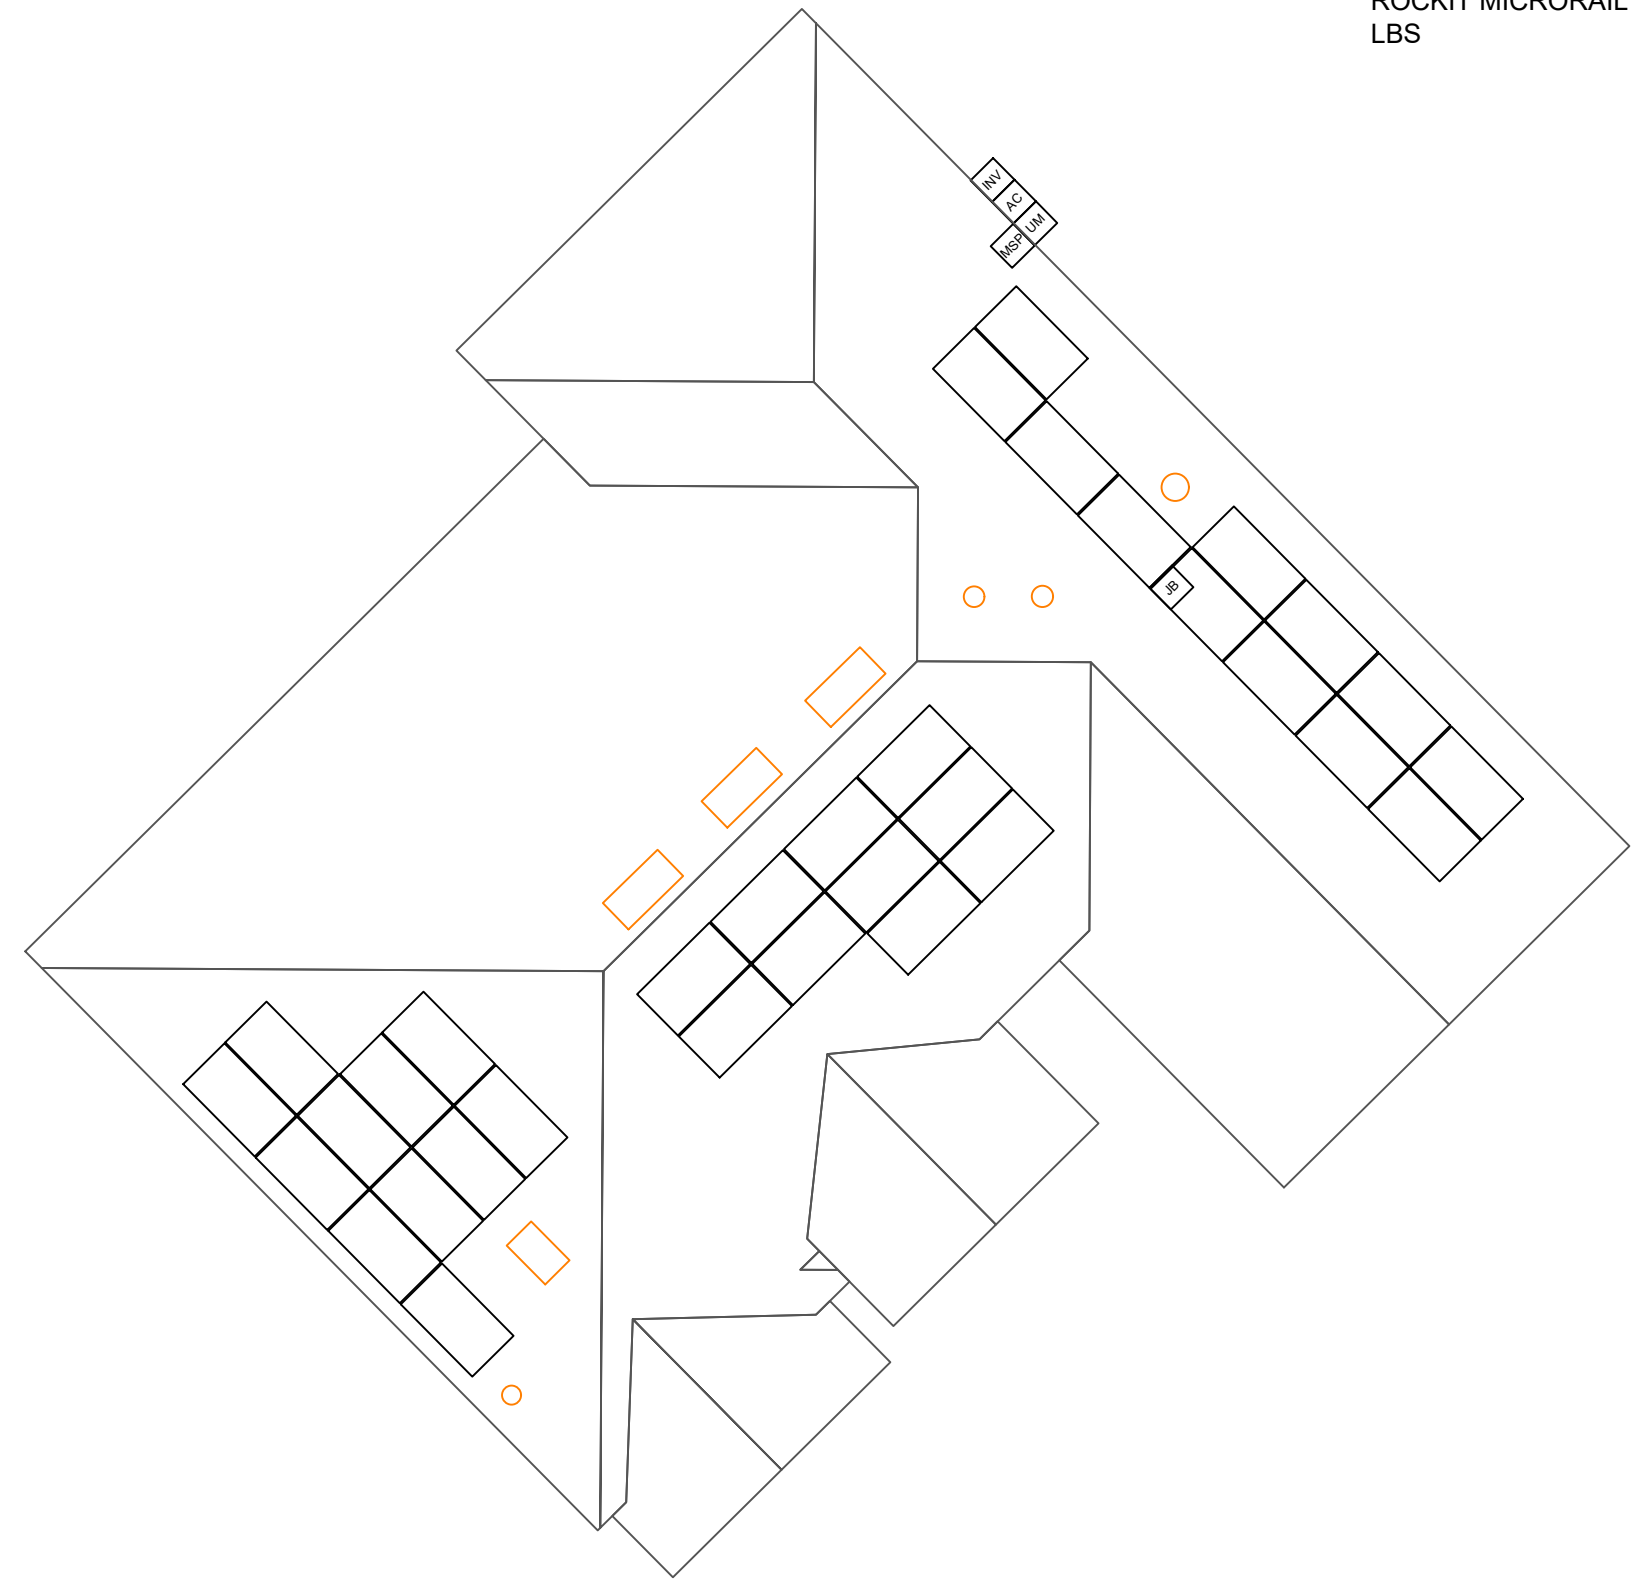

Xiaojian Xie

Digitally signed by Xiaojian Xie
 Date: 2022 14:41:07 -0400




This item has been digitally signed and sealed by Xiaojian Xie on the date adjacent to the seal. Printed copies of this document are not considered signed and sealed and the signature must be verified on any electronic copies.


ROOF AREA: 4275.24 SQ FT

CLIENT:
 JENNA HANSEN
 428 NORTHWEST FOREST MEADOWS AVENUE, LAKE CITY, FL 32055
 AHJ: CITY OF LAKE CITY
 UTILITY: FPL - FLORIDA POWER & LIGHT
 METER: 401-634-840
 PHONE: (386) 292-3432
 EMAIL: JENNALYNNHANSEN@HOTMAIL.COM

SYSTEM:
 SYSTEM SIZE (DC): 33 X 400 = 13.200 kW
 SYSTEM SIZE (AC): 10.000 kW @ 240V
 MODULES: 33 X FREEDOM FOREVER: FF-MP-BBB-400
 OPTIMIZERS: 33 X SOLAREEDGE S440
 INVERTER: SOLAREEDGE SE10000H-USRGM [S1]


REVISIONS		
NO.	REVISED BY	DATE
-	-	-
-	-	-
-	-	-

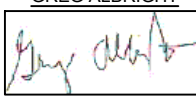

FREEDOM FOREVER LLC
 2619 CONSULATE DR SUITE 800, ORLANDO, FL 32819
 Tel: (800) 385-1075
GREG ALBRIGHT

 CONTRACTOR LICENSE:
 CERTIFIED ELECTRICAL CONTRACTOR
 EC13008056

ROOF PLAN WITH MODULES LAYOUT

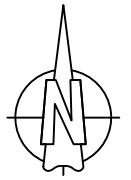JOB NO: 276016	DATE: 10/27/2022	DESIGNED BY: B.F.	SHEET: PV-2A
-------------------	---------------------	----------------------	-----------------



ROOF PLAN
 SCALE: 3/32" = 1'-0"

1

- NOTES:**
- EMT CONDUIT ATTACHED TO THE ROOF USING CONDUIT MOUNTS
 - ATTACHED CLAMPS AT 25% FROM THE EDGE AND 50% FROM THE CENTER OF THE MODULES
 - JUNCTION BOX IS MOUNTED TO THE RAIL.

ROOF DETAILS:

TOTAL ROOF AREA: 4275.24 SQ FT
 TOTAL ARRAY AREA: 693.64 SQFT
 ARRAY COVERAGE: 16.22%
 SYSTEM DISTRIBUTED WEIGHT: 2.32 LBS
 ROCKIT MICRORAIL POINT-LOAD: 21.43 LBS

Structural Components Only



This item has been digitally signed and sealed by Xiaojian Xie on the date adjacent to the seal. Printed copies of this document are not considered signed and sealed and the signature must be verified on any electronic copies.

ROOF AREA STATEMENT

ROOF	MODULE QUANTITY	ROOF PITCH	ARRAY PITCH	AZIMUTH	ROOF AREA	ARRAY AREA
ROOF 1	12	27	27	45	985.45 SQ FT	252.23 SQ FT
ROOF 2	11	27	27	225	562.54 SQ FT	231.21 SQ FT
ROOF 3	10	27	27	135	700.06 SQ FT	210.19 SQ FT
----	----	----	----	----	SQ FT	SQ FT
----	----	----	----	----	SQ FT	SQ FT
CLIENT:
 JENNA HANSEN
 428 NORTHWEST FOREST MEADOWS AVENUE, LAKE CITY, FL 32055
 AHJ: CITY OF LAKE CITY
 UTILITY: FPL - FLORIDA POWER & LIGHT
 METER: 401-634-840
 PHONE: (386) 292-3432
 EMAIL: JENNALYNNHANSEN@HOTMAIL.COM

SYSTEM:
 SYSTEM SIZE (DC): 33 X 400 = 13.200 kW
 SYSTEM SIZE (AC): 10.000 kW @ 240V
 MODULES: 33 X FREEDOM FOREVER: FF-MP-BBB-400
 OPTIMIZERS: 33 X SOLAREEDGE S440
 INVERTER: SOLAREEDGE SE10000H-USRGM [S1]

REVISIONS		
NO.	REVISED BY	DATE
-	-	-
-	-	-
-	-	-



FREEDOM FOREVER LLC
 2619 CONSULATE DR SUITE 800, ORLANDO, FL 32819
 Tel: (800) 385-1075
GREG ALBRIGHT


CONTRACTOR LICENSE:
 CERTIFIED ELECTRICAL CONTRACTOR
 EC13008056

ROOF DETAILS


JOB NO: 276016	DATE: 10/27/2022	DESIGNED BY: B.F.	SHEET: PV-2B
-------------------	---------------------	----------------------	-----------------

	ROOF PITCH	ROOFING TYPE	ATTACHMENT TYPE	FRAMING TYPE1	MAX UNBRACED LENGTH(FT.)1	RAFTER/TRUSS SISTERING	PENETRATION PATTERN2	MAX ATTACHMENT SPACING (IN.)2	MAX RAIL OVERHANG(I N.)3
ROOF 1	27	COMP SHINGLE	ECOFASTEN ROCKIT SLIDE	2X4 RAFTER @ 24" OC	8.00'	NOT REQ'D	STAGGERED	48" OC	16"
ROOF 2	27	COMP SHINGLE	ECOFASTEN ROCKIT SLIDE	2X4 RAFTER @ 24" OC	8.00'	NOT REQ'D	STAGGERED	48" OC	16"
ROOF 3	27	COMP SHINGLE	ECOFASTEN ROCKIT SLIDE	2X4 RAFTER @ 24" OC	8.00'	NOT REQ'D	STAGGERED	48" OC	16"

1. CONTRACTOR TO VERIFY FRAMING TYPE AND MAX UNBRACED LENGTH PRIOR TO INSTALLATION. IF THE ABOVE INFORMATION DOES NOT MATCH FIELD CONDITIONS, NOTIFY ENGINEER OF RECORD IMMEDIATELY.
2. WHERE COLLAR TIES OR RAFTER SUPPORTS EXIST, CONTRACTOR SHALL USE RAFTERS WITH COLLAR TIES AS ATTACHMENT POINTS.
3. WHERE APPLICABLE FOR RAILED ATTACHMENT INSTALLATIONS.

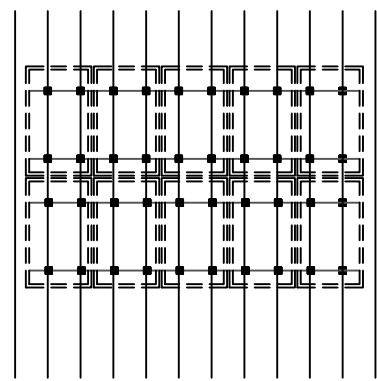

STACKED DETAIL
For Illustration purposes only

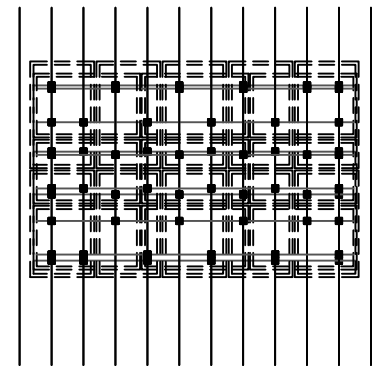

STAGGERED DETAIL
For Illustration purposes only




This item has been digitally signed and sealed by Xiaojian Xie on the date adjacent to the seal. Printed copies of this document are not considered signed and sealed and the signature must be verified on any electronic copies.

CLIENT:
JENNA HANSEN
428 NORTHWEST FOREST MEADOWS AVENUE, LAKE CITY, FL 32055
AHJ: CITY OF LAKE CITY
UTILITY: FPL - FLORIDA POWER & LIGHT
METER: 401-634-840
PHONE: (386) 292-3432
EMAIL: JENNALYNNHANSEN@HOTMAIL.COM


SYSTEM:
SYSTEM SIZE (DC): 33 X 400 = 13.200 KW
SYSTEM SIZE (AC): 10.000 KW @ 240V
MODULES: 33 X FREEDOM FOREVER: FF-MP-BBB-400
OPTIMIZERS: 33 X SOLAREEDGE S440
INVERTER: SOLAREEDGE SE10000H-USRGM [S1]

REVISIONS		
NO.	REVISED BY	DATE
-	-	-
-	-	-
-	-	-

FREEDOM FOREVER LLC
2619 CONSULATE DR SUITE 800, ORLANDO, FL 32819
Tel: (800) 385-1075
GREG ALBRIGHT
CONTRACTOR LICENSE:
CERTIFIED ELECTRICAL CONTRACTOR
EC13008056

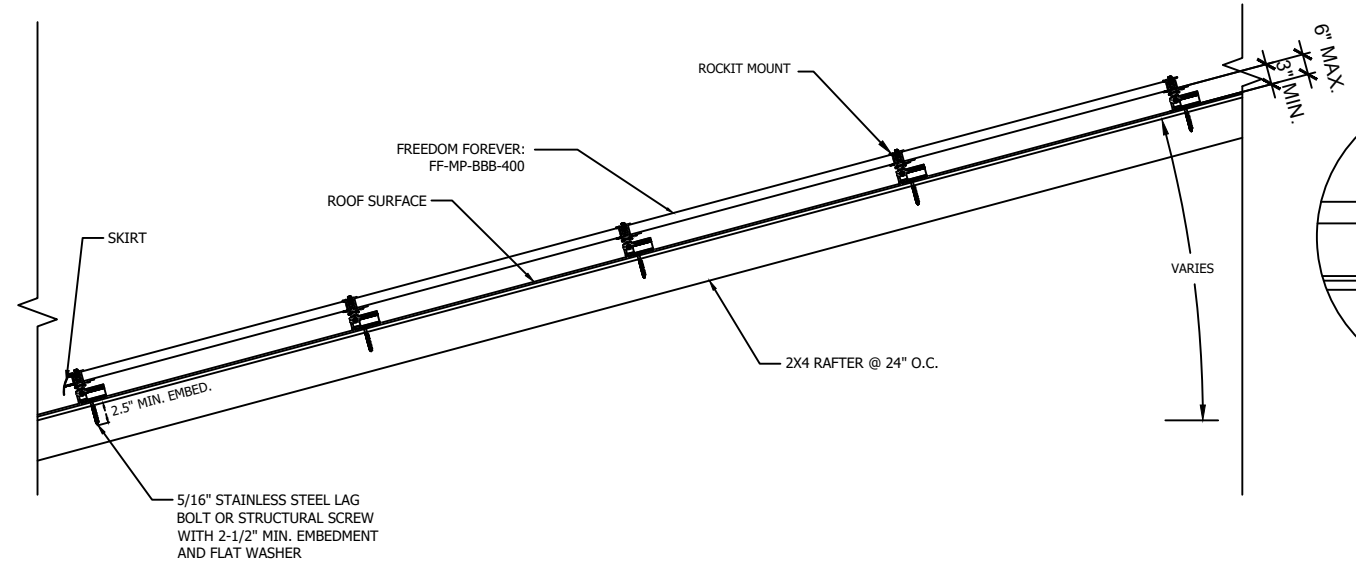

SOLAR PV ARRAY SECTION VIEW
Scale: NTS

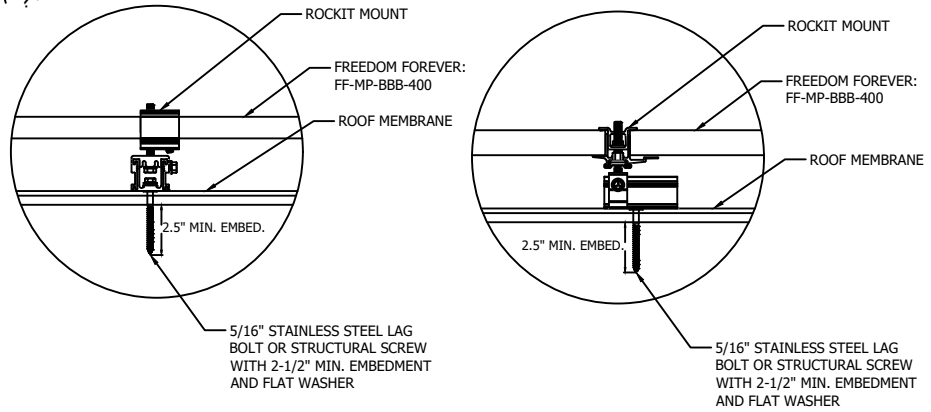


ATTACHMENT DETAIL
Scale: NTS


MOUNTING DETAILS			
JOB NO:	DATE:	DESIGNED BY:	SHEET:
276016	10/27/2022	B.F.	PV-3

BACKFEED FUSE SIZING			
MAX. CONTINUOUS OUTPUT 42.00A @ 240V			
42.00	X	1.25	= 53AMPS 60A FUSES - OK

LOCKABLE DISCONNECT, WITHIN 10' OF THE METER, MUST BE PROVIDED THAT IS READILY ACCESSIBLE AT ALL TIMES TO THE ASSOCIATION'S PERSONNEL.

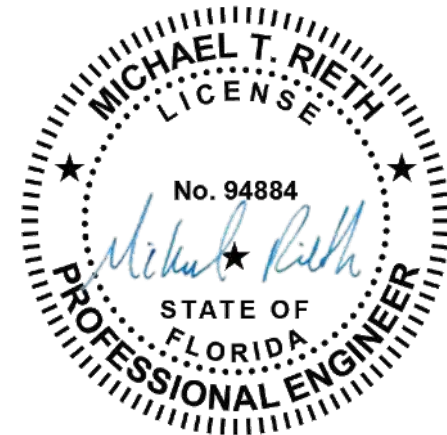

This item has been digitally signed and sealed by Michael Rieth on the date adjacent to the seal. Printed copies of this document are not considered signed and sealed and the signature must be verified on any electronic copies.

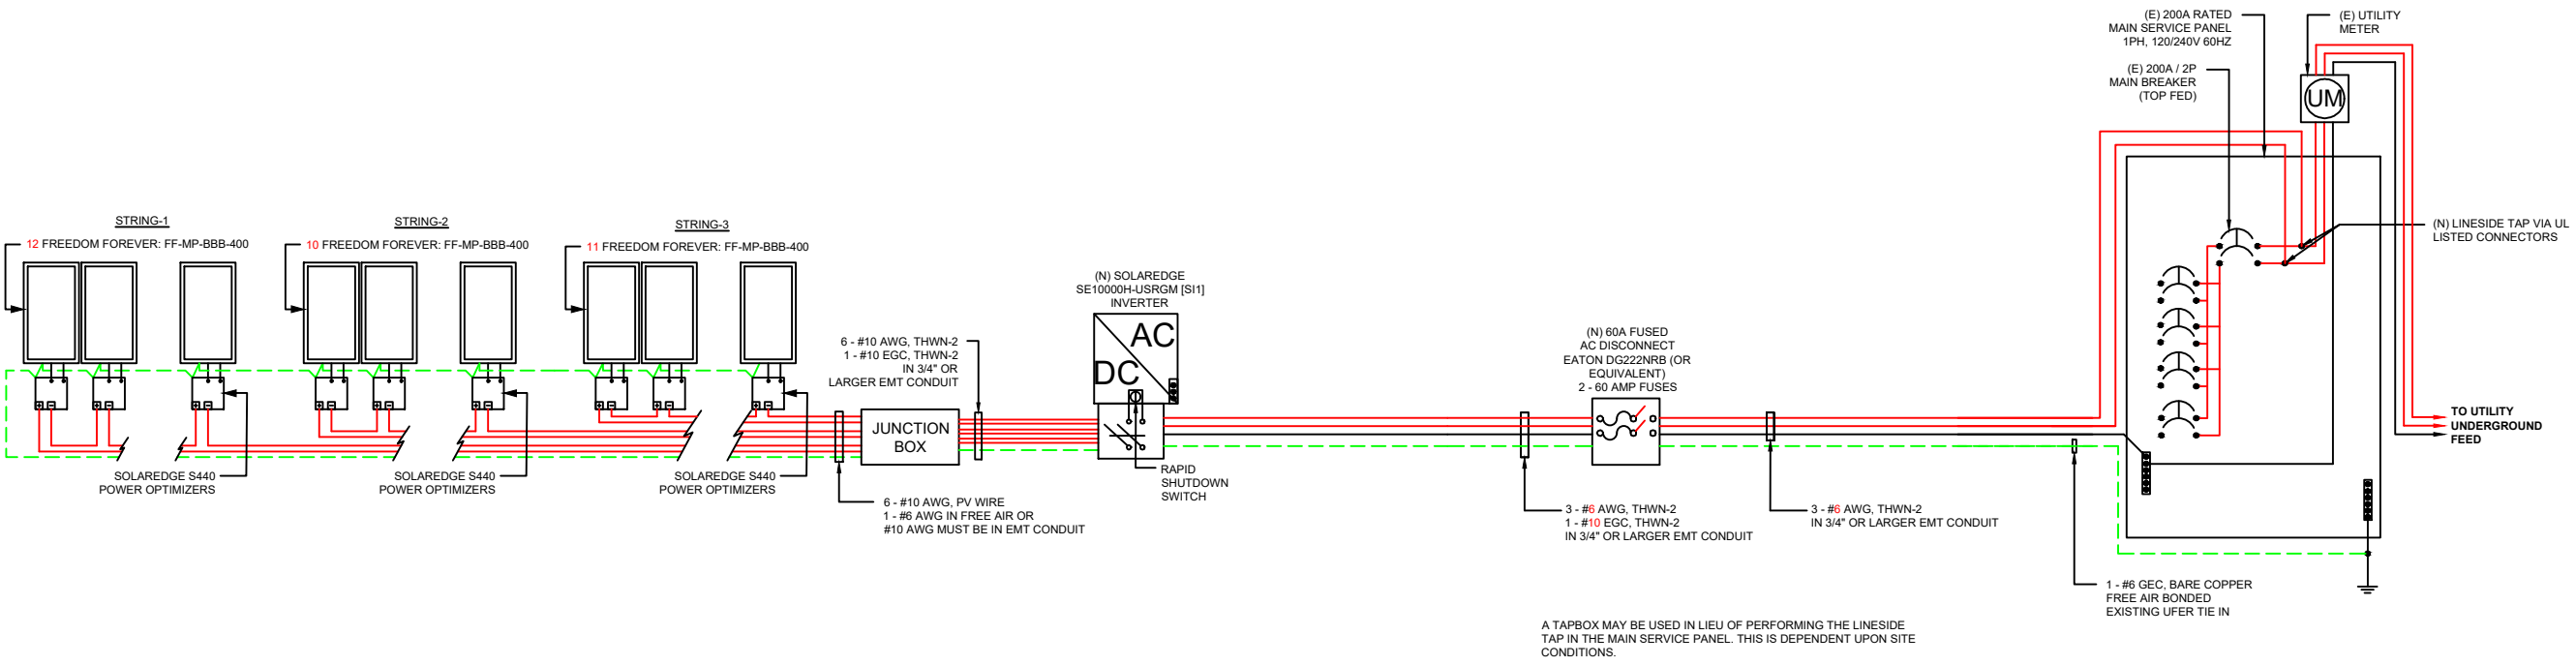

A TAPBOX MAY BE USED IN LIEU OF PERFORMING THE LINESIDE TAP IN THE MAIN SERVICE PANEL. THIS IS DEPENDENT UPON SITE CONDITIONS.

NOTE:
CONDUIT AND CONDUCTORS SPECIFICATIONS ARE BASED ON MINIMUM CODE REQUIREMENTS AND ARE NOT MEANT TO LIMIT UP-SIZING AS REQUIRED BY FIELD CONDITIONS

CLIENT:
JENNA HANSEN
428 NORTHWEST FOREST MEADOWS AVENUE, LAKE CITY, FL 32055
AHJ: CITY OF LAKE CITY
UTILITY: FPL - FLORIDA POWER & LIGHT
METER: 401-634-840
PHONE: (386) 292-3432
EMAIL: JENNALYNNHANSEN@HOTMAIL.COM

SYSTEM:
SYSTEM SIZE (DC): 33 X 400 = 13.200 kW
SYSTEM SIZE (AC): 10.000 kW @ 240V
MODULES: 33 X FREEDOM FOREVER: FF-MP-BBB-400
OPTIMIZERS: 33 X SOLAREEDGE S440
INVERTER: SOLAREEDGE SE10000H-USRGM [S11]


REVISIONS		
NO.	REVISED BY	DATE
-	-	-
-	-	-
-	-	-

FREEDOM FOREVER LLC
2619 CONSULATE DR SUITE 800, ORLANDO, FL 32819
Tel: (800) 385-1075
GREG ALBRIGHT
CONTRACTOR LICENSE:
CERTIFIED ELECTRICAL CONTRACTOR
EC13008056


THREE LINE DIAGRAM			
JOB NO: 276016	DATE: 10/27/2022	DESIGNED BY: B.F.	SHEET: PV-4

BACKFEED FUSE SIZING				
MAX. CONTINUOUS OUTPUT 42.00A @ 240V				
42.00	X	1.25	=	53AMPS
				60A FUSES - OK

LOCKABLE DISCONNECT, WITHIN 10' OF THE METER, MUST BE PROVIDED THAT IS READILY ACCESSIBLE AT ALL TIMES TO THE ASSOCIATION'S PERSONNEL.

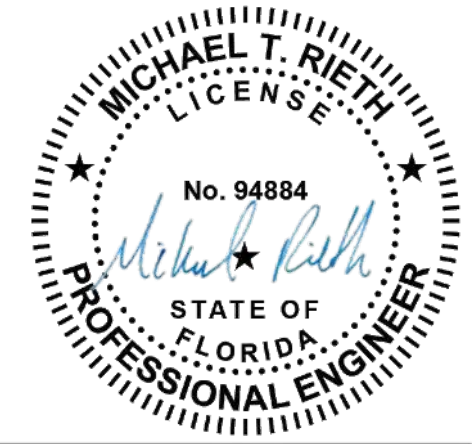

This item has been digitally signed and sealed by Michael Rieth on the date adjacent to the seal. Printed copies of this document are not considered signed and sealed and the signature must be verified on any electronic copies.

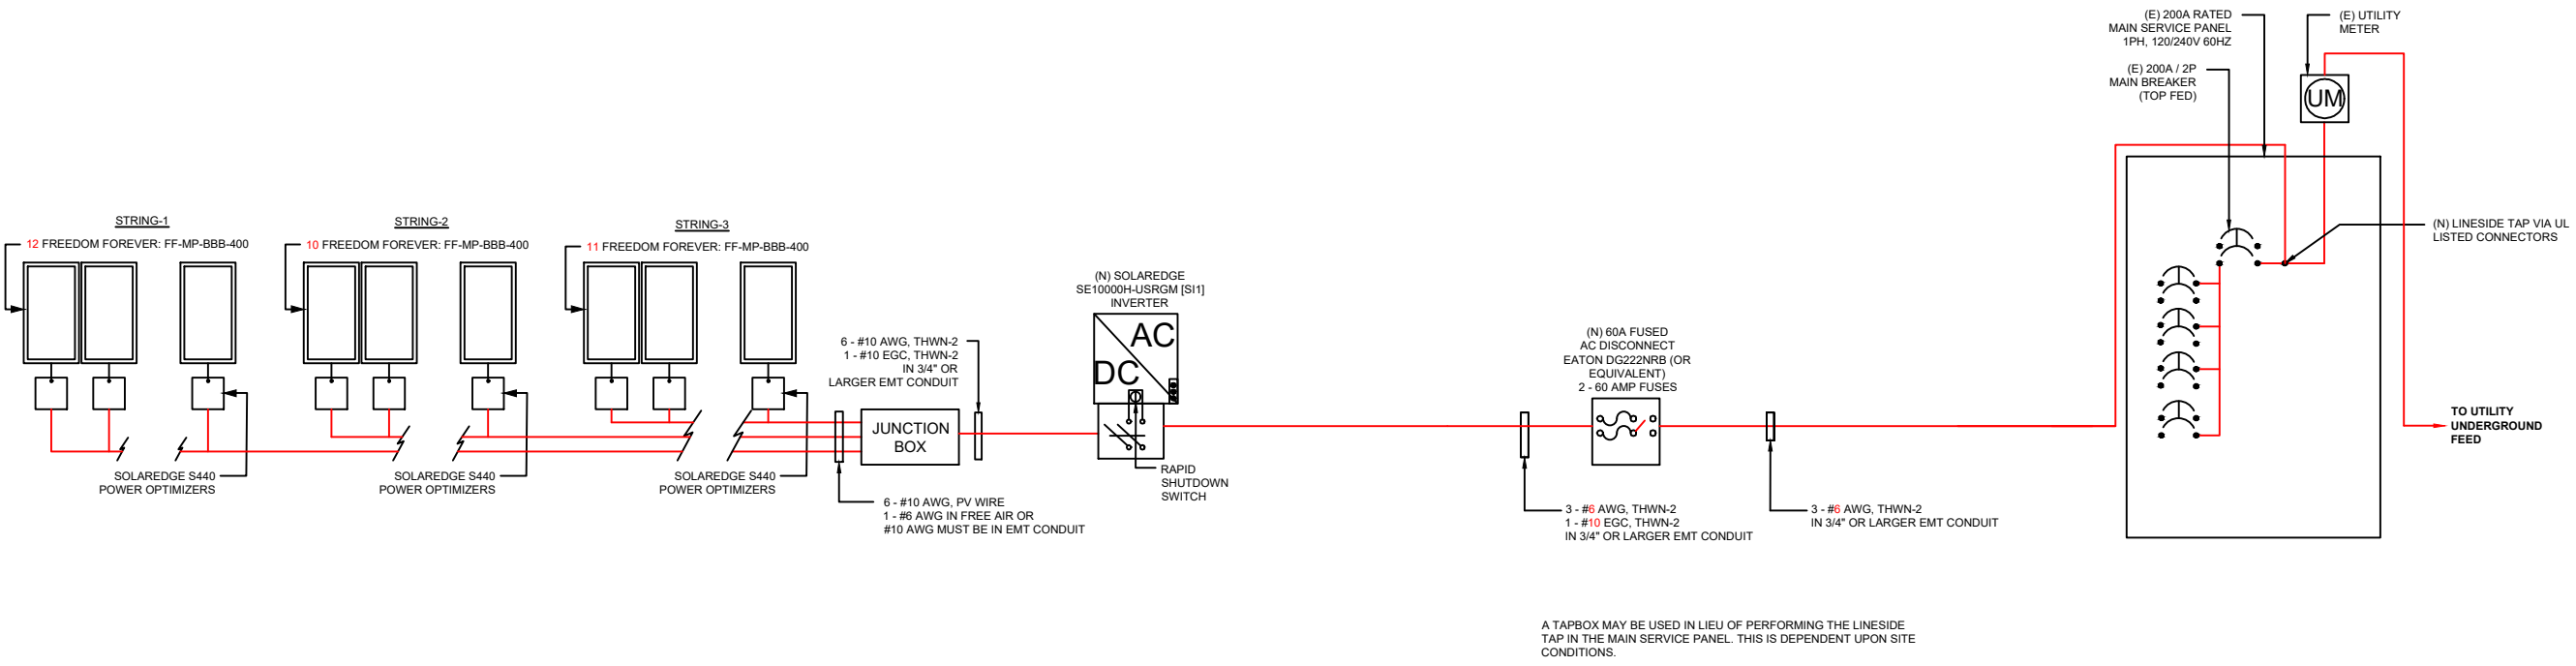

A TAPBOX MAY BE USED IN LIEU OF PERFORMING THE LINESIDE TAP IN THE MAIN SERVICE PANEL. THIS IS DEPENDENT UPON SITE CONDITIONS.

NOTE:
CONDUIT AND CONDUCTORS SPECIFICATIONS ARE BASED ON MINIMUM CODE REQUIREMENTS AND ARE NOT MEANT TO LIMIT UP-SIZING AS REQUIRED BY FIELD CONDITIONS

CLIENT:
JENNA HANSEN
428 NORTHWEST FOREST MEADOWS AVENUE, LAKE CITY, FL 32055
AHJ: CITY OF LAKE CITY
UTILITY: FPL - FLORIDA POWER & LIGHT
METER: 401-634-840
PHONE: (386) 292-3432
EMAIL: JENNALYNNHANSEN@HOTMAIL.COM

SYSTEM:
SYSTEM SIZE (DC): 33 X 400 = 13.200 kW
SYSTEM SIZE (AC): 10.000 kW @ 240V
MODULES: 33 X FREEDOM FOREVER: FF-MP-BBB-400
OPTIMIZERS: 33 X SOLAREEDGE S440
INVERTER: SOLAREEDGE SE10000H-USRGM [S11]


REVISIONS		
NO.	REVISED BY	DATE
-	-	-
-	-	-
-	-	-

freedom FOREVER
FREEDOM FOREVER LLC
2619 CONSULATE DR SUITE 800, ORLANDO, FL 32819
Tel: (800) 385-1075
GREG ALBRIGHT
CONTRACTOR LICENSE:
CERTIFIED ELECTRICAL CONTRACTOR
EC13008056

SINGLE LINE DIAGRAM			
JOB NO: 276016	DATE: 10/27/2022	DESIGNED BY: B.F.	SHEET: PV-4A

WARNING:
POWER SOURCE OUTPUT
CONNECTION
DO NOT RELOCATE THIS
OVERCURRENT DEVICE.

705.12(B)(2)(3)(b)

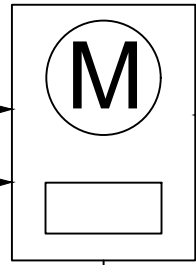


"WARNING"
DUAL POWER SOURCES
SECOND SOURCE IS PHOTOVOLTAIC SYSTEM
RATED AC OUTPUT CURRENT - 42.00 AMPS
AC NORMAL OPERATING VOLTAGE - 240 VOLTS

690.54

NOTES:


- NEC ARTICLES 690 AND 705 AND IRC SECTION R324 MARKINGS SHOWN HEREON.
- ALL MARKING SHALL CONSIST OF THE FOLLOWING:
 - UV RESISTANT SIGN MATERIAL WITH ENGRAVED OR MACHINE PRINTED LETTERS OR ELECTRO-PLATING.
 - RED BACKGROUND COLOR WHITE TEXT AND LINE WORK.
 - ARIAL FONT.
- ALL SIGNS SHALL BE SIZED APPROPRIATELY AND PLACED IN THE LOCATIONS SPECIFIED. SIGNAGE CANNOT BE HAND-WRITTEN.
- SIGNS SHALL BE ATTACHED TO THE SERVICE EQUIPMENT WITH POP-RIVETS OR SCREWS

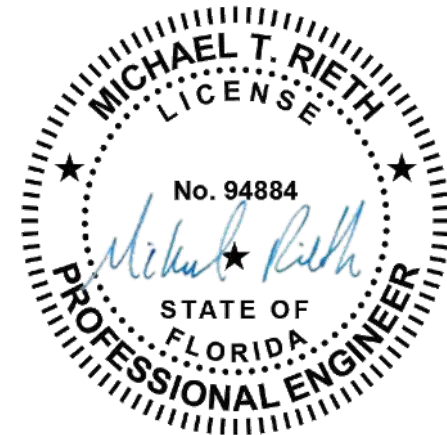

This item has been digitally signed and sealed by Michael Rieth on the date adjacent to the seal. Printed copies of this document are not considered signed and sealed and the signature must be verified on any electronic copies.

**SOLAR PV SYSTEM EQUIPPED
WITH RAPID SHUTDOWN**

TURN RAPID
SHUTDOWN SWITCH TO
THE "OFF" POSITION TO
SHUT DOWN PV SYSTEM
AND REDUCE SHOCK
HAZARD IN THE ARRAY

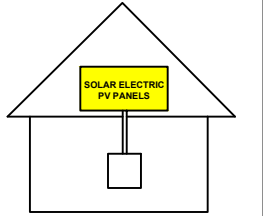

690.56(C)(1)(A)

PV METER

PM

AC

PV SYSTEM AC DISCONNECT
RATED AC OUTPUT CURRENT - 42.00 AMPS
AC NORMAL OPERATING VOLTAGE - 240 VOLTS

690.15, 690.54

**RAPID SHUTDOWN SWITCH FOR
SOLAR PV SYSTEM**

690.56(C)(3)

INVERTER

MAXIMUM VOLTAGE V
MAXIMUM CIRCUIT CURRENT A
MAX DC-DC CONVERTER
OUTPUT CURRENT A


"WARNING"
ELECTRICAL SHOCK HAZARD.
TERMINALS ON BOTH LINE AND LOAD SIDES
MAY BE ENERGIZED IN THE OPEN POSITION.

690.13 (B)

PV SYSTEM DC DISCONNECT
MAXIMUM VOLTAGE: 480V
MAXIMUM CIRCUIT CURRENT: 27A
MAX RATED OUTPUT CURRENT OF
THE CONTROLLER OR DC-TO-DC
CONVERTER: 15A

690.53

ARRAY

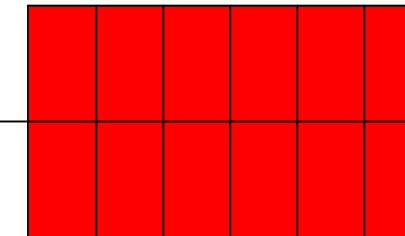

NEC 690.31(G)(3) & (4)

"WARNING"
PHOTOVOLTAIC POWER SOURCE

EVERY 10' ON CONDUIT AND ENCLOSURES

CLIENT:
JENNA HANSEN
428 NORTHWEST FOREST MEADOWS
AVENUE, LAKE CITY, FL 32055
AHJ: CITY OF LAKE CITY
UTILITY: FPL - FLORIDA POWER & LIGHT
METER: 401-634-840
PHONE: (386) 292-3432
EMAIL: JENNALYNNHANSEN@HOTMAIL.COM

SYSTEM:
SYSTEM SIZE (DC): 33 X 400 = 13.200 kW
SYSTEM SIZE (AC): 10.000 kW @ 240V
MODULES: 33 X FREEDOM FOREVER:
FF-MP-BBB-400
OPTIMIZERS: 33 X SOLAREEDGE S440
INVERTER: SOLAREEDGE SE10000H-USRGM [S11]

REVISIONS		
NO.	REVISED BY	DATE
-	-	-
-	-	-
-	-	-




FREEDOM FOREVER LLC
2619 CONSULATE DR SUITE 800, ORLANDO,
FL 32819
Tel: (800) 385-1075
GREG ALBRIGHT


Greg Albright

CONTRACTOR LICENSE:
CERTIFIED ELECTRICAL CONTRACTOR
EC13008056

LABELS			
JOB NO:	DATE:	DESIGNED BY:	SHEET:
276016	10/27/2022	B.F.	PV-7

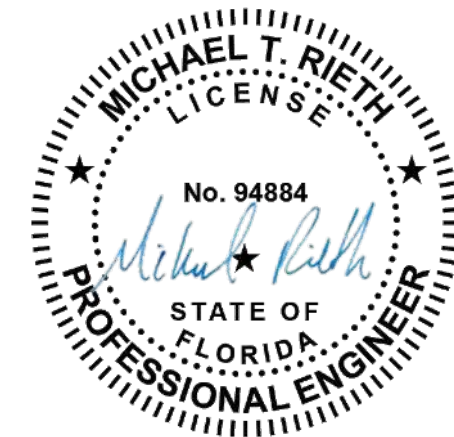

This item has been digitally signed and sealed by Michael Rieth on the date adjacent to the seal. Printed copies of this document are not considered signed and sealed and the signature must be verified on any electronic copies.

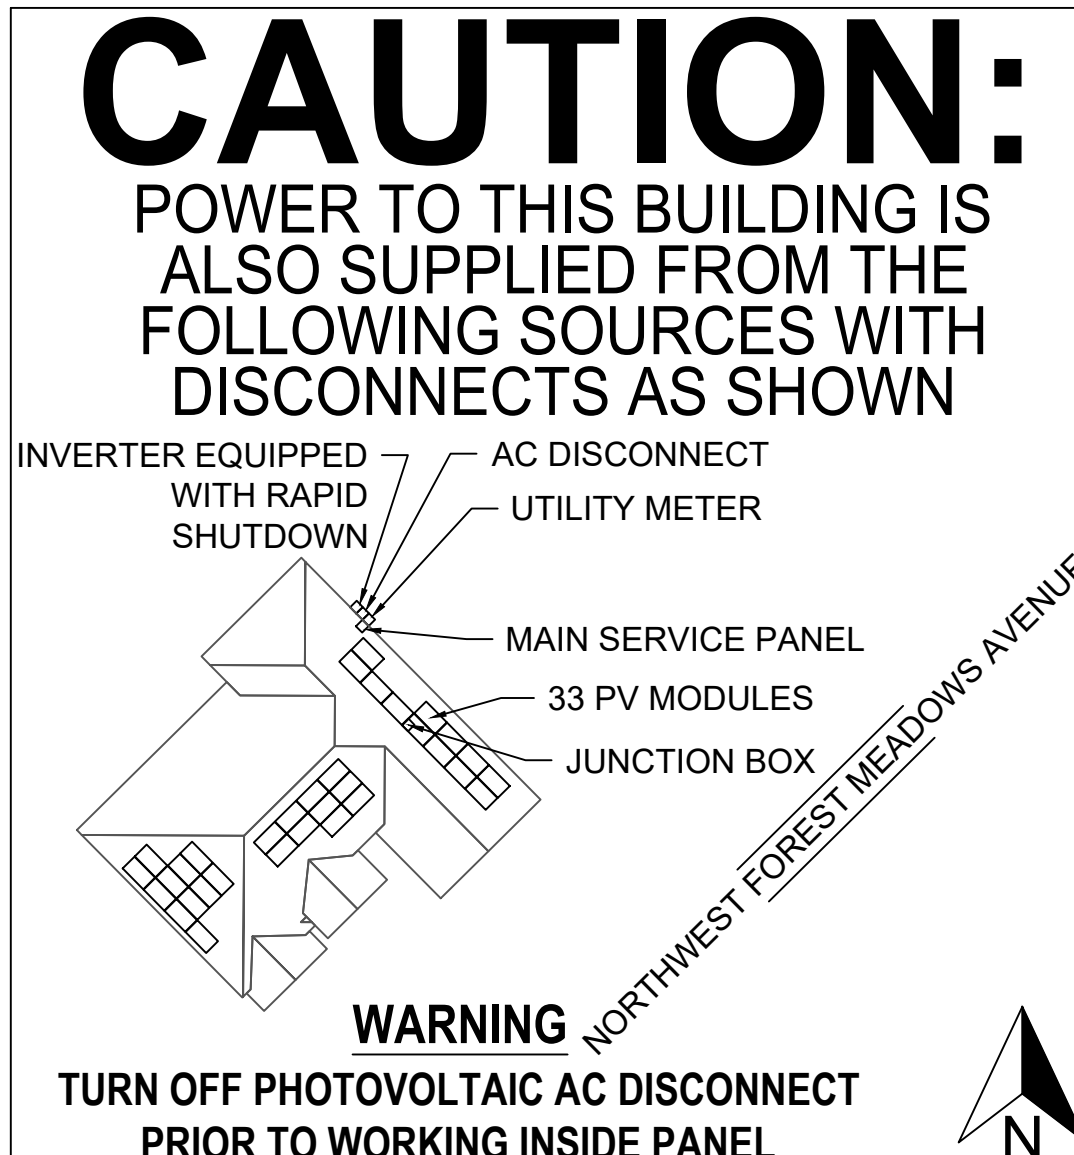

CLIENT:
 JENNA HANSEN
 428 NORTHWEST FOREST MEADOWS AVENUE, LAKE CITY, FL 32055
 AHJ: CITY OF LAKE CITY
 UTILITY: FPL - FLORIDA POWER & LIGHT
 METER: 401-634-840
 PHONE: (386) 292-3432
 EMAIL: JENNALYNNHANSEN@HOTMAIL.COM

SYSTEM:
 SYSTEM SIZE (DC): 33 X 400 = 13,200 kW
 SYSTEM SIZE (AC): 10,000 kW @ 240V
 MODULES: 33 X FREEDOM FOREVER: FF-MP-BBB-400
 OPTIMIZERS: 33 X SOLAREEDGE S440
 INVERTER: SOLAREEDGE SE10000H-USRGM [S1]

REVISIONS		
NO.	REVISED BY	DATE
-	-	-
-	-	-
-	-	-



FREEDOM FOREVER LLC
 2619 CONSULATE DR SUITE 800, ORLANDO, FL 32819
 Tel: (800) 385-1075
GREG ALBRIGHT

CONTRACTOR LICENSE:
 CERTIFIED ELECTRICAL CONTRACTOR
 EC13008056

SITE PLACARD			
JOB NO:	DATE:	DESIGNED BY:	SHEET:
276016	10/27/2022	B.F.	PV-7A


NOTES:

1. NEC ARTICLES 690 AND 705 AND IRC SECTION R324 MARKINGS SHOWN HEREON.
2. ALL MARKING SHALL CONSIST OF THE FOLLOWING:
 - A. UV RESISTANT SIGN MATERIAL WITH ENGRAVED OR MACHINE PRINTED LETTERS OR ELECTRO-PLATING.
 - B. RED BACKGROUND COLOR WHITE TEXT AND LINE WORK.
 - C. AERIAL FONT.
3. ALL SIGNS SHALL BE SIZED APPROPRIATELY AND PLACED IN THE LOCATIONS SPECIFIED. SIGNAGE CANNOT BE HAND-WRITTEN.
4. SIGNS SHALL BE ATTACHED TO THE SERVICE EQUIPMENT WITH POP-RIVETS OR SCREWS.

SOLAREEDGE OPTIMIZER CHART

1-10 11-20 21-30 31-40 41-50 51-60

1
2
3
4
5
6
7
8
9
10

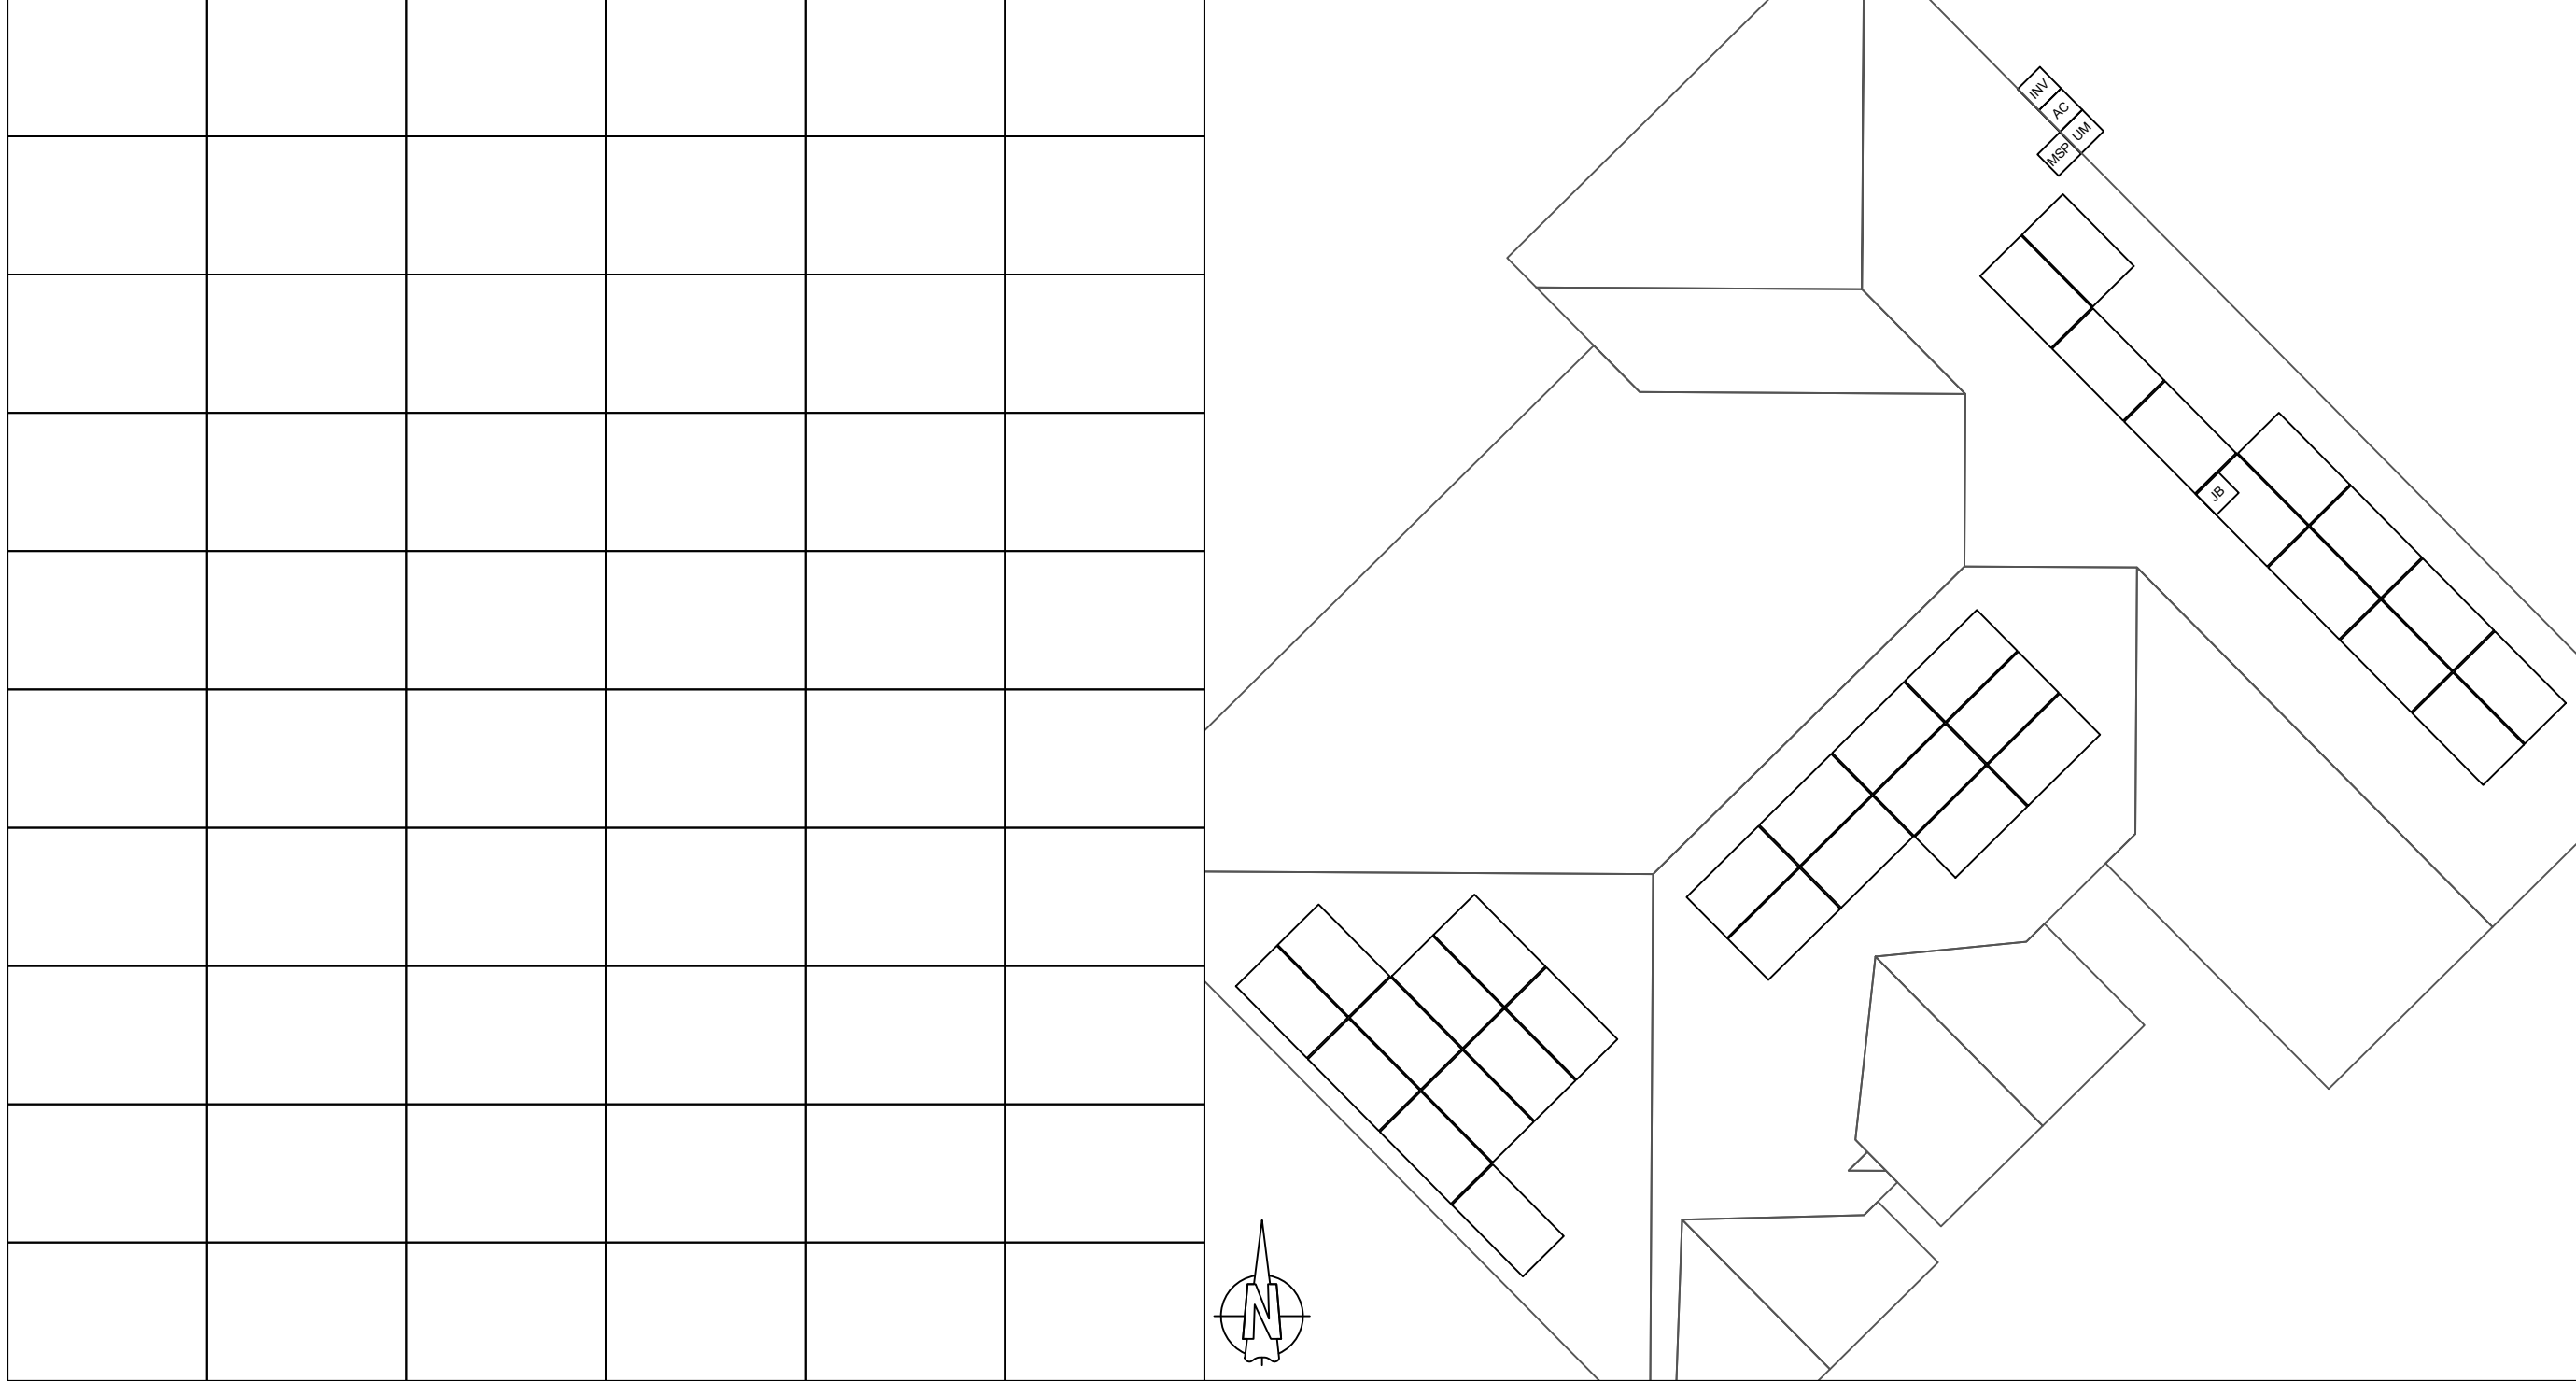

CLIENT:
 JENNA HANSEN
 428 NORTHWEST FOREST MEADOWS
 AVENUE, LAKE CITY, FL 32055
 AHJ: CITY OF LAKE CITY
 UTILITY: FPL - FLORIDA POWER & LIGHT
 METER: 401-634-840
 PHONE: (386) 292-3432
 EMAIL: JENNALYNNHANSEN@HOTMAIL.COM

SYSTEM:
 SYSTEM SIZE (DC): 33 X 400 = 13.200 kW
 SYSTEM SIZE (AC): 10.000 kW @ 240V
 MODULES: 33 X FREEDOM FOREVER:
 FF-MP-BBB-400
 OPTIMIZERS: 33 X SOLAREEDGE S440
 INVERTERS: SOLAREEDGE SE10000H-USRGM [S1]

REVISIONS		
NO.	REVISED BY	DATE
-	-	-
-	-	-
-	-	-



FREEDOM FOREVER LLC
 2619 CONSULATE DR SUITE 800, ORLANDO,
 FL 32819
 Tel: (800) 385-1075

GREG ALBRIGHT

CONTRACTOR LICENSE:
 CERTIFIED ELECTRICAL CONTRACTOR
 EC13008056

OPTIMIZER CHART			
JOB NO:	DATE:	DESIGNED BY:	SHEET:
276016	10/27/2022	B.F.	PV-8

JOB HAZARD ANALYSIS

Crew leader to fill out all sections below, hold a pre-job safety meeting with all personnel, and upload this completed document and the Safety Plan to Site Capture

Ladder Access

- Ladders must be inspected before each use.
- Extension ladders must be set up on a firm and level surface at a 4-to-1 rise to run angle (or 75 degrees) and the top must be secured to the structure. Extension style ladders placed on uneven, loose or slippery surfaces must additionally have the base firmly anchored or lashed so the base will not slip out.
- Extension ladders must be used with walk-through devices or the ladder must extend 36" above the stepping off point.
- A-frame ladders must only be climbed with the ladder spreader bars locked in the open position; A-frame ladders shall not be climbed while in the closed position (ex, closed and used while leaned against a structure).

Additional notes:

Mobile Equipment

- Only Qualified operators will operate equipment; operators must maintain a certification on their person for the equipment being operated.
- Type(s) of mobile equipment (Type/Make/Model):
- Qualified operator(s):

Material Handling and Storage

- Materials will be staged/stored in a way that does not present a hazard to client, personnel or public. Materials stored on the roof will be physically protect from failing or sliding off.

Fall Protection

- A site-specific plan for fall prevention and protection is required prior to starting work and must remain onsite at all times until work is complete; a fall rescue plan must be outlined and discussed among the crew prior to work start.
- First-person-Up (FPU) must install their anchor and connect before any other task, including installing other anchors. The Last-Person-Down (LPD) must be the only person on a roof uninstalling fall protection.

FPCP (name and title):

FPU and LPD (name and title):

Electrical Safety

- The Electrical Qualified Person (EQP) is required onsite to perform electrical work.
- All electrical work will be performed with equipment in an electrically safe condition (de-energized) unless approval has been granted prior to work.
- Service drops and overhead electrical hazards will be identified and protected from contact, as necessary.

EQP (name and title):

Public Protection

- The safety of the Client and Public must be maintained at all times.
- The Client and the Public shall be prevented from entering the work zone through the use of barriers and/or signage, as required.
- Company, Client and Public property shall be protected from falling objects.
- Pets (including dogs) shall be secured by their owners prior to work start.
- The Client should not leave pets, family members, or others in charge or care of Employees, Contractors, or Temporary Workers.

Crew leader responsible for communication with the client:

Client and public is excluded from work area by barricades (N/A, Yes, No):

Training and Pre-Job Safety Briefing

- All employees onsite shall be made aware of the specific hazards of this project and review this HJA during a pre-job briefing, and their signature indicates awareness of site conditions and the plan to eliminate any hazards identified prior to and during the project.

Crew leader (name/title):

Crew member (name/title):

Crew member (name/title):

Crew member (name/title):

Crew member (name/title):

Crew member (name/title):

Airborne Contaminants:

- Asbestos-containing (Transite) piping (ACP) - Do not disturb (move, drill, cut fracture, etc.)
- Asbestos-containing thermal insulation (ACI) and Asbestos-containing duct wrapping (ACW) - do not disturb, no attic or crawlspace access is allowed if work to be performed could cause exposure to personnel, client or public.

If yes, list specific tasks and protection in place:

Weather and Environment

- The site supervisor shall forecast the weather conditions at the job site, prior to crew arrival, in order to mitigate any hazards associated with inclement weather (heat, cold, wind, rain, etc.)
- The site supervisor will utilized a portable wind meter (anemometer) to verify actual onsite wind conditions, by checking at the ground and on any elevated work surface (ex, rooftop) prior to work start, at midday and prior to solar panel staging on a roof.
- Elevated work involving the moving or maneuvering of solar panels shall cease at 25mph (sustained wind) until wind subsides.

Forecasted weather maximum temp (degrees f):

Heat Related Illness Prevention

- Employees shall have access to potable drinking water that is fresh, pure, and suitably cool. The water shall be located as close as practicable to the areas where employees are working. Water shall be supplied in sufficient quantity at the beginning of the work shift to provide at least one quart per employee per hour for drinking for the entire shift. Employees may begin the shift with smaller quantities of water if they identify the location and have effective means for replenishment during the shift to allow employees to drink on quart or more per hour. The frequent drinking of water shall be encouraged.
- Shade shall be present when temperature exceeds 80 degrees Fahrenheit. When the outdoor temperature in the work exceeds 80 degrees Fahrenheit, employees shall have and maintain one or more areas with shade at all times.
- New employees must be acclimatized. New employees will be monitored by their Crew Leader (site supervisor) for the first two (2) weeks of employment or longer when necessary.
- Employees will be allowed and encouraged to implement scheduled breaks during each shift. Employees must take cool-down breaks in the shade any time they feel the need to do so to protect them from overheating. Supervisors are REQUIRED to allow employees any break period they need during high heat conditions.
- Cool Vests are encouraged for all employees at all times during periods of high heat.
- Identify the location of the closet Occupational/Industrial Clinic or Hospital in case a crew member becomes ill.

What is the specific plan to provide and replenish sufficient water for all employees on site?

If offsite replenish is necessary, where will you go to replenish water (location/address):

Who will replenish the drinking water (name):

Restroom facilities

- Employees shall have access to restroom facilities with hand-washing stations. Use of onsite restroom is at the client's discretion (location is annotated below). If client does not give permission, location of suitable restroom facilities with hand-washing stations offsite will be provided. The onsite supervisor will identify location and make arrangements to ensure all employees have access at any point.

Restroom facilities will be (circle one): Onsite - Offsite

If Offsite, add location name and address:

Incident Reporting Procedure

Contact your Site Supervisor
Name:

Phone:

Contact your Manager
Name:

Phone:

Contact your Site Supervisor
Name:

Phone:

With: Your full name, phone number, office location, brief description of what happen and when.

NOTE ADDITIONAL HAZARDS NOT ADDRESSED ABOVE

(add as many as necessary by using additional sheets)

Define the Hazard:	Method/steps to prevent incident:
Define the Hazard:	Method/steps to prevent incident:
Define the Hazard:	Method/steps to prevent incident:
Define the Hazard:	Method/steps to prevent incident:

CLIENT:
JENNA HANSEN
428 NORTHWEST FOREST MEADOWS AVENUE, LAKE CITY, FL 32055
AHJ: CITY OF LAKE CITY
UTILITY: FPL - FLORIDA POWER & LIGHT
METER: 401-634-840
PHONE: (386) 292-3432
EMAIL: JENNALYNNHANSEN@HOTMAIL.COM

SYSTEM:
SYSTEM SIZE (DC): 33 X 400 = 13,200 kW
SYSTEM SIZE (AC): 10,000 kW @ 240V
MODULES: 33 X FREEDOM FOREVER:
FF-MP-BBB-400
OPTIMIZERS: 33 X SOLAREEDGE S440
INVERTER: SOLAREEDGE SE10000H-USRGM [S11]

REVISIONS		
NO.	REVISED BY	DATE
-	-	-
-	-	-
-	-	-



FREEDOM FOREVER LLC
2619 CONSULATE DR SUITE 800, ORLANDO, FL 32819
Tel: (800) 385-1075
GREG ALBRIGHT

CONTRACTOR LICENSE:
CERTIFIED ELECTRICAL CONTRACTOR
EC13008056

SAFETY PLAN

JOB NO: 276016	DATE: 10/27/2022	DESIGNED BY: B.F.	SHEET: PV-10
-------------------	---------------------	----------------------	-----------------



MACH 2 400W MODULE

FF-MP-BBB-400

High module conversion efficiency up to 20.48%

Excellent weak light performance


Withstanding harsh environment

Lower operating temperature

Extreme weather loading

12-year material & workmanship

25-year linear power output

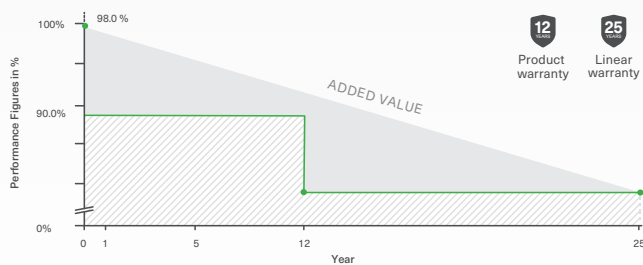


MODULE SPECIFICATIONS

ELECTRICAL CHARACTERISTICS

Characteristics	FF-MP-BBB-400
Maximum Power (Pmax)	400W
Maximum Power Voltage (Vmp)	31.01V
Maximum Power Current (Imp)[A]	12.90A
Open Circuit Voltage (Voc)[V]	37.07V
Short Circuit Current (Isc)[A]	13.79A
Module Efficiency	20.48%
Power Tolerance	0/+5W
STC	Irradiance of 1000W/m ² , AM1.5, cell Temperature 25°C

FRAME PROFILE

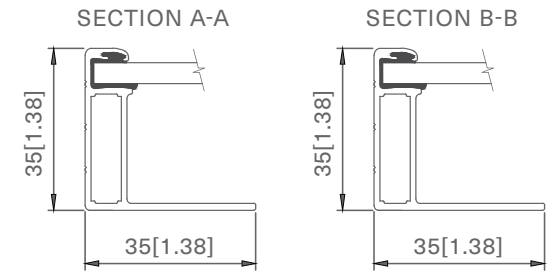

MECHANICAL CHARACTERISTICS

Cell Type	Mono perc, 182 mm-half cells, 108 (6x9+6x9)
Weight	22.1 kgs (48.7 lbs)
Dimension	1722 x 1134 x 35 mm (67.80 x 44.65 x 1.38)
Front Glass	3.2 mm (.13 in), High Transmission, Low Iron & Semi-Tempered Glass
Junction Box	IP68 (3 Bypass Diodes)
Output Cables	1200 mm (47 in)
Connector	Staubli EVO2
Frame & Installation	Anodized aluminum profile

OPERATIONS CHARACTERISTICS

Operational Temperature	-40°C~+85°
Max System Voltage	1500V
Max Series Fuse Rating	25A
Safety Class	Class II
Fire Rating	Type 1

MECHANICAL LOADING


Snow Load	5,400Pa (113lb/ft2)
Rear Side Design Load	2,400Pa (50lb/ft2)

PACKAGING INFORMATION


Container	20' GP	40' HC
Pallets per Container	6	26
Panels per Container	186	806

TEMPERATURE RATINGS


Temperature Coefficient of P _{max}	-0.350%/°C
Temperature Coefficient of V _{oc}	-0.275%/°C
Temperature Coefficient of I _{sc}	+0.045%/°C
Nominal Operating cell Temperature (NOCT)	42°C±2°C

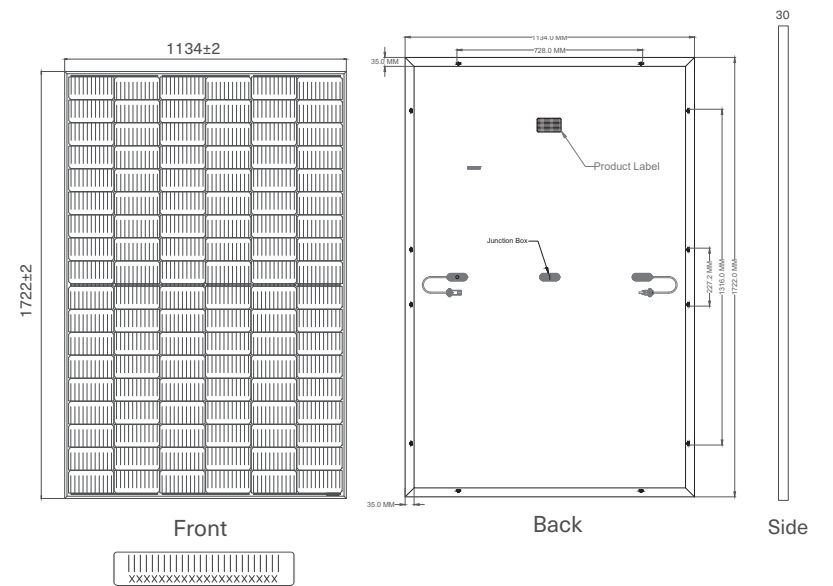

CURRENT-VOLTAGE CURVE

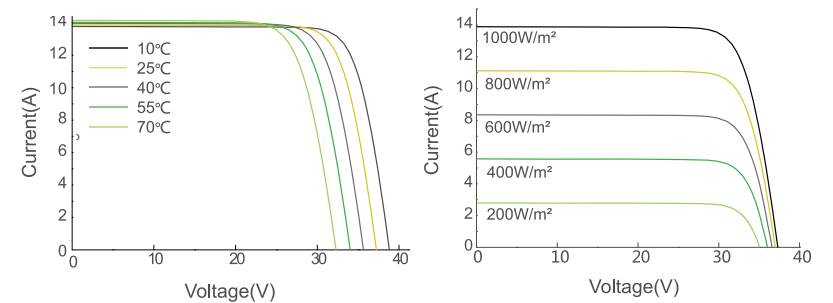

CERTIFICATIONS AND STANDARDS PENDING

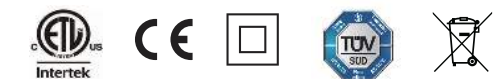

UL 61730 | UL 61215 | ISO 9001 | ISO 14001



Power Optimizer For North America

S440, S500



POWER OPTIMIZER

PV power optimization at the module level

- Specifically designed to work with SolarEdge residential inverters
- Detects abnormal PV connector behavior, preventing potential safety issues*
- Module-level voltage shutdown for installer and firefighter safety
- Superior efficiency (99.5%)
- Mitigates all types of module mismatch loss, from manufacturing tolerance to partial shading
- Faster installations with simplified cable management and easy assembly using a single bolt
- Flexible system design for maximum space utilization
- Compatible with bifacial PV modules
- Meets NEC requirements for arc fault protection (AFCI) and Photovoltaic Rapid Shutdown System (PVRSS)

* Expected availability in 2022

solaredge.com




Power Optimizer For North America S440, S500

	S440	S500	Unit
INPUT			
Rated Input DC Power ⁽¹⁾	440	500	W
Absolute Maximum Input Voltage (Voc)	60		Vdc
MPPT Operating Range	8 - 60		Vdc
Maximum Short Circuit Current (Isc) of Connected PV Module	14.5	15	Adc
Maximum Efficiency	99.5		%
Weighted Efficiency	98.6		%
Oversvoltage Category	II		
OUTPUT DURING OPERATION			
Maximum Output Current	15		Adc
Maximum Output Voltage	60		Vdc
OUTPUT DURING STANDBY (POWER OPTIMIZER DISCONNECTED FROM INVERTER OR INVERTER OFF)			
Safety Output Voltage per Power Optimizer	1+/-0.1		Vdc
STANDARD COMPLIANCE			
Photovoltaic Rapid Shutdown System	NEC 2014, 2017 & 2020		
EMC	FCC Part 15 Class B, IEC61000-6-2, IEC61000-6-3		
Safety	IEC62109-1 (class II safety), UL1741		
Material	UL94 V-0, UV Resistant		
RoHS	Yes		
Fire Safety	VDE-AR-E 2100-712:2013-05		
INSTALLATION SPECIFICATIONS			
Maximum Allowed System Voltage	1000		Vdc
Dimensions (W x L x H)	129 x 153 x 30 / 5.07 x 6.02 x 1.18		mm / in
Weight (including cables)	655 / 1.5		gr / lb
Input Connector	MC4 ⁽²⁾		
Input Wire Length	0.1 / 0.32		m / ft
Output Connector	MC4		
Output Wire Length	(+) 2.3, (-) 0.10 / (+) 7.54, (-) 0.32		m / ft
Operating Temperature Range ⁽³⁾	-40 to +85		°C
Protection Rating	IP68 / Type6B		
Relative Humidity	0 - 100		%

(1) Rated power of the module at STC will not exceed the power optimizer Rated Input DC Power. Modules with up to +5% power tolerance are allowed
 (2) For other connector types please contact SolarEdge
 (3) For ambient temperature above +70°C / +158°F power de-rating is applied. Refer to Power Optimizers Temperature De-Rating Technical Note for more details

PV System Design Using a SolarEdge Inverter	Single Phase HD-Wave	Three Phase for 208V grid	Three Phase for 277/480V grid	
Minimum String Length (Power Optimizers)	S440, S500	8	14	18
Maximum String Length (Power Optimizers)	25		50 ⁽⁴⁾	
Maximum Nominal Power per String	5700 (6000 with SE7600-US-SE11400-U)	6000	12750	W
Maximum Allowed Connected Power per String ⁽⁵⁾ (Permitted only when the difference in connected power between strings is 1,000W or less)	Refer to Footnote 5	One String 7200W Two strings or more 7800W	15,000W	
Parallel Strings of Different Lengths or Orientations	Y			

(4) A string with more than 30 optimizers does not meet NEC rapid shutdown requirements; safety voltage will be above the 30V requirement
 (5) If the inverters rated AC power < maximum nominal power per string, then the maximum power per string will be able to reach up to the inverters maximum input DC power. Refer to: <https://www.solaredge.com/sites/default/files/se-power-optimizer-single-string-design-application-note.pdf>
 (6) It is not allowed to mix S-series and P-series Power Optimizers in new installations

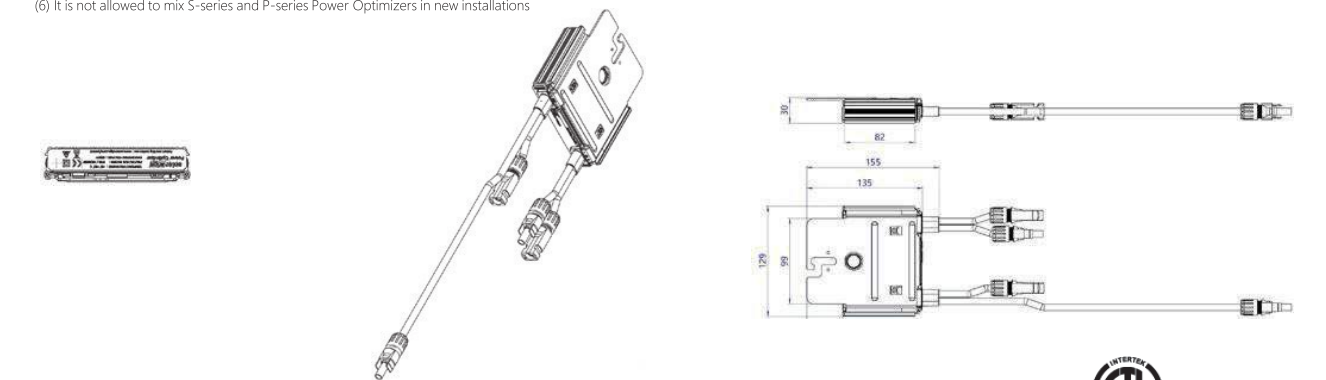

© SolarEdge Technologies, Inc. All rights reserved. SOLAREEDGE, the SolarEdge logo, OPTIMIZED BY SOLAREEDGE are trademarks or registered trademarks of SolarEdge Technologies, Inc. All other trademarks mentioned herein are trademarks of their respective owners. Date: February 8, 2022 DS-000018-NA. Subject to change without notice.



Single Phase Inverter with HD-Wave Technology for North America

SE3000H-US / SE3800H-US / SE5000H-US / SE6000H-US / SE7600H-US / SE10000H-US / SE11400H-US

12-25
YEAR
WARRANTY



INVERTERS

Optimized installation with HD-Wave technology

- Specifically designed to work with power optimizers
- Record-breaking 99% weighted efficiency
- Quick and easy inverter commissioning directly from a smartphone using the SolarEdge SetApp
- Fixed voltage inverter for longer strings
- Integrated arc fault protection and rapid shutdown for NEC 2014, NEC 2017 and NEC 2020 per article 690.11 and 690.12
- UL1741 SA certified, for CPUC Rule 21 grid compliance
- Small, lightweight, and easy to install both outdoors or indoors
- Built-in module-level monitoring
- Optional: Faster installations with built-in consumption metering (1% accuracy) and production revenue grade metering (0.5% accuracy, ANSI C12.20)

Single Phase Inverter with HD-Wave Technology for North America

SE3000H-US / SE3800H-US / SE5000H-US / SE6000H-US / SE7600H-US / SE10000H-US / SE11400H-US

MODEL NUMBER	SE3000H-US	SE3800H-US	SE5000H-US	SE6000H-US	SE7600H-US	SE10000H-US	SE11400H-US	
APPLICABLE TO INVERTERS WITH PART NUMBER	SEXXXXH-XXXXXBXX4							
OUTPUT								
Rated AC Power Output	3000	3800 @ 240V 3300 @ 208V	5000	6000 @ 240V 5000 @ 208V	7600	10000	11400 @ 240V 10000 @ 208V	VA
Maximum AC Power Output	3000	3800 @ 240V 3300 @ 208V	5000	6000 @ 240V 5000 @ 208V	7600	10000	11400 @ 240V 10000 @ 208V	VA
AC Output Voltage Min.-Nom.-Max. (211 - 240 - 264)	✓	✓	✓	✓	✓	✓	✓	Vac
AC Output Voltage Min.-Nom.-Max. (183 - 208 - 229)	-	✓	-	✓	-	-	✓	Vac
AC Frequency (Nominal)	59.3 - 60 - 60.5 ⁽¹⁾							Hz
Maximum Continuous Output Current @240V	12.5	16	21	25	32	42	47.5	A
Maximum Continuous Output Current @208V	-	16	-	24	-	-	48.5	A
Power Factor	1, Adjustable - 0.85 to 0.85							
GFDI Threshold	1							A
Utility Monitoring, Islanding Protection, Country Configurable Thresholds	Yes							
INPUT								
Maximum DC Power @240V	4650	5900	7750	9300	11800	15500	17650	W
Maximum DC Power @208V	-	5100	-	7750	-	-	15500	W
Transformer-less, Ungrounded	Yes							
Maximum Input Voltage	480							Vdc
Nominal DC Input Voltage	380							Vdc
Maximum Input Current @240V ⁽²⁾	8.5	10.5	13.5	16.5	20	27	30.5	Adc
Maximum Input Current @208V ⁽²⁾	-	9	-	13.5	-	-	27	Adc
Max. Input Short Circuit Current	45							Adc
Reverse-Polarity Protection	Yes							
Ground-Fault Isolation Detection	600k _a Sensitivity							
Maximum Inverter Efficiency	99	99.2						%
CEC Weighted Efficiency	99						99 @ 240V 98.5 @ 208V	%
Nighttime Power Consumption	< 2.5							W

(1) For other regional settings please contact SolarEdge support

(2) A higher current source may be used; the inverter will limit its input current to the values stated

/ Single Phase Inverter with HD-Wave Technology

for North America

SE3000H-US / SE3800H-US / SE5000H-US / SE6000H-US/
SE7600H-US / SE10000H-US / SE11400H-US


MODEL NUMBER	SE3000H-US	SE3800H-US	SE5000H-US	SE6000H-US	SE7600H-US	SE10000H-US	SE11400H-US
ADDITIONAL FEATURES							
Supported Communication Interfaces	RS485, Ethernet, ZigBee (optional), Cellular (optional)						
Revenue Grade Metering, ANSI C12.20	Optional ⁽³⁾						
Consumption metering							
Inverter Commissioning	With the SetApp mobile application using Built-in Wi-Fi Access Point for Local Connection						
Rapid Shutdown - NEC 2014, NEC 2017 and NEC 2020, 690.12	Automatic Rapid Shutdown upon AC Grid Disconnect						
STANDARD COMPLIANCE							
Safety	UL1741, UL1741 SA, UL1699B, CSA C22.2, Canadian AFCI according to T.I.L. M-07						
Grid Connection Standards	IEEE1547, Rule 21, Rule 14 (HI)						
Emissions	FCC Part 15 Class B						
INSTALLATION SPECIFICATIONS							
AC Output Conduit Size / AWG Range	1" Maximum / 14-6 AWG			1" Maximum / 14-4 AWG			
DC Input Conduit Size / # of Strings / AWG Range	1" Maximum / 1-2 strings / 14-6 AWG			1" Maximum / 1-3 strings / 14-6 AWG			
Dimensions with Safety Switch (HxWxD)	17.7 x 14.6 x 6.8 / 450 x 370 x 174			21.3 x 14.6 x 7.3 / 540 x 370 x 185			
Weight with Safety Switch	22 / 10	25.1 / 11.4	26.2 / 11.9	38.8 / 17.6			
Noise	< 25			< 50			
Cooling	Natural Convection						
Operating Temperature Range	-40 to +140 / -40 to +60 ⁽⁴⁾						
Protection Rating	NEMA 4X (Inverter with Safety Switch)						

(3) Inverter with Revenue Grade Meter P/N: SExxxxH-US000BNC4; Inverter with Revenue Grade Production and Consumption Meter P/N: SExxxxH-US000BNI4. For consumption metering, current transformers should be ordered separately: SEACT0750-200NA-20 or SEACT0750-400NA-20. 20 units per box

(4) Full power up to at least 50°C / 122°F; for power de-rating information refer to: <https://www.solaredge.com/sites/default/files/se-temperature-derating-note-na.pdf>

How to Enable Consumption Monitoring

By simply wiring current transformers through the inverter's existing AC conduits and connecting them to the service panel, homeowners will gain full insight into their household energy usage helping them to avoid high electricity bills

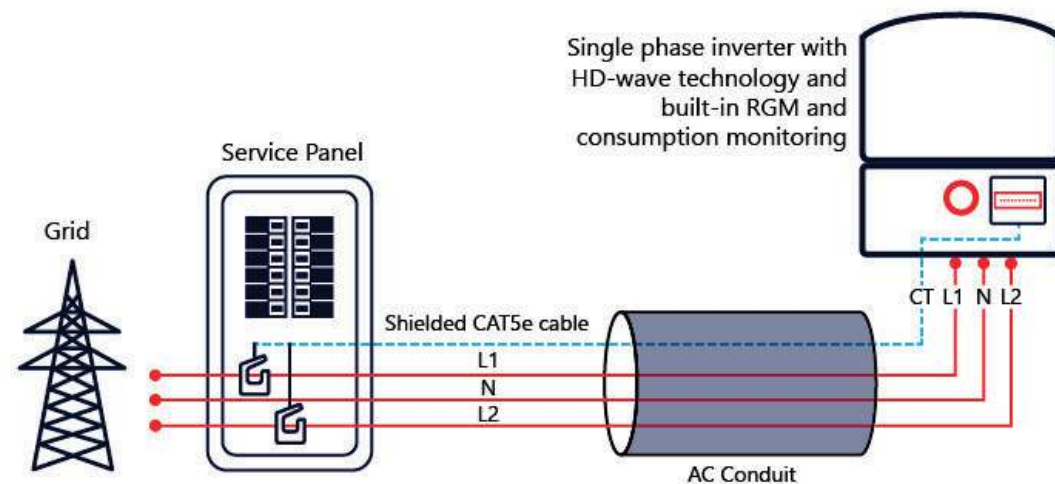

pe.eaton.com

Eaton general duty cartridge fuse safety switch

DG222NRB

UPC:782113144221

Dimensions:

- **Height:** 14.37 IN
- **Length:** 7.35 IN
- **Width:** 8.4 IN

Weight:10 LB

Notes:Maximum hp ratings apply only when dual element fuses are used. 3-Phase hp rating shown is a grounded B phase rating, UL listed.

Warranties:

- Eaton Selling Policy 25-000, one (1) year from the date of installation of the Product or eighteen (18) months from the date of shipment of the Product, whichever occurs first.

Specifications:

- **Type:** General duty, cartridge fused
- **Amperage Rating:** 60A
- **Enclosure:** NEMA 3R
- **Enclosure Material:** Painted galvanized steel
- **Fuse Class Provision:** Class H fuses
- **Fuse Configuration:** Fusible with neutral
- **Number Of Poles:** Two-pole
- **Number Of Wires:** Three-wire
- **Product Category:** General duty safety switch
- **Voltage Rating:** 240V

Supporting documents:

- [Eatons Volume 2-Commercial Distribution](#)
- [Eaton Specification Sheet - DG222NRB](#)

Certifications:

- UL Listed

Product compliance: No Data





ROCKIT

COMPLETE RAIL-LESS RACKING SYSTEM

The RockIt system is the industry's premier rail-less PV racking system for composition shingle, tile, and metal roofs. Designed in conjunction with the needs of installers, RockIt quickly & easily installs with a single tool. Featuring an easy-to-position alignment slide and a top-down leveling system, RockIt is logistically intelligent with no need to ship or transport long rails. Components are available in a black finish that complements both commercial and residential applications. Conforms to UL 2703.

FEATURES & BENEFITS

- Patented watertight technology
- Fully integrated bonding
- Top-down leveling system
- North-South adjustability
- Single tool install

STREAMLINED INSTALLATION WITH MINIMAL ROOF PENETRATIONS



ROCKIT

COUPLING

The fast installing RockIt Coupling easily attaches to the module frame to bridge the gaps between modules.

SKIRT

The sleek black Skirt installs first and acts as an alignment guide for the entire array. The Skirt End Cap does double duty as a skirt coupling device and an aesthetically-pleasing finishing touch.

ROCKIT MOUNT

Featuring integrated bonding pins, the RockIt Mount connects to the Slide and can easily be positioned for fast installation. Features top-down leveling.



ROCKIT SLIDE

Available in three variations, the RockIt Slide allows installation on composition shingle, tile, and metal roofs.

FRAME MLPE MOUNT

Attaches and fully bonds MLPE's (Module Level Power Electronics) to the module frame with a single bolt clip.





May 21, 2021

EcoFasten Solar LLC
4141 W Van Buren St, Ste 2
Phoenix, AZ 85009
TEL: (877) 859-3947

Attn.: Eco Fasten Solar LLC - Engineering Department

Re: Report # 2015-05884HG.07.01 – EcoFasten - RockIt System for Gable and Hip Roofs
Subject: Engineering Certification for the State of Florida

PZSE, Inc. – Structural Engineers has provided engineering and span tables for the EcoFasten - RockIt System, as presented in PZSE Report # 2015-05884HG.07.01, "Engineering Certification for the EcoFasten - RockIt System for Gable and Hip Roofs". All information, data, and analysis therein are based on, and comply with, the following building codes and typical specifications:

- Building Codes:
1. ASCE/SEI 7-16, Minimum Design Loads for Buildings and Other Structures, by American Society of Civil Engineers
 2. 2020 FBC - Building, 7th Edition, Based on 2018 International Building Code
 3. 2020 FRC - Residential, 7th Edition, Based on 2018 International Residential Code
 4. AC428, Acceptance Criteria for Modular Framing Systems Used to Support Photovoltaic (PV) Panels, November 1, 2012 by ICC-ES
 5. Aluminum Design Manual 2015, by The Aluminum Association, Inc.
 6. ANSI/AWC NDS-2018, National Design Specification for Wood Construction, by the American Wood Council


Design Criteria:

Risk Category II
 Seismic Design Category = A - E
 Exposure Category = B, C & D
 Basic Wind Speed (ultimate) per ASCE 7-16 = 90 mph to 180 mph
 Ground Snow Load = 0 to 60 (psf)

This letter certifies that the loading criteria and design basis for the EcoFasten - RockIt System Span Tables are in compliance with the above codes.

If you have any questions on the above, do not hesitate to call.

Prepared by:
PZSE, Inc. – Structural Engineers
Roseville, CA

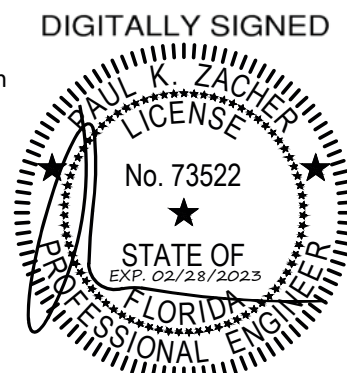

05/21/2021

THIS ITEM HAS BEEN ELECTRONICALLY SIGNED AND SEALED BY PAUL K. ZACHER, PE ON 05/21/2021 USING A SHA-1 AUTHENTICATION CODE.

PRINTED COPIES OF THIS DOCUMENT ARE NOT CONSIDERED SIGNED AND SEALED AND THE SHA-1 AUTHENTICATION CODE MUST BE VERIFIED ON ANY ELECTRONIC COPIES.