


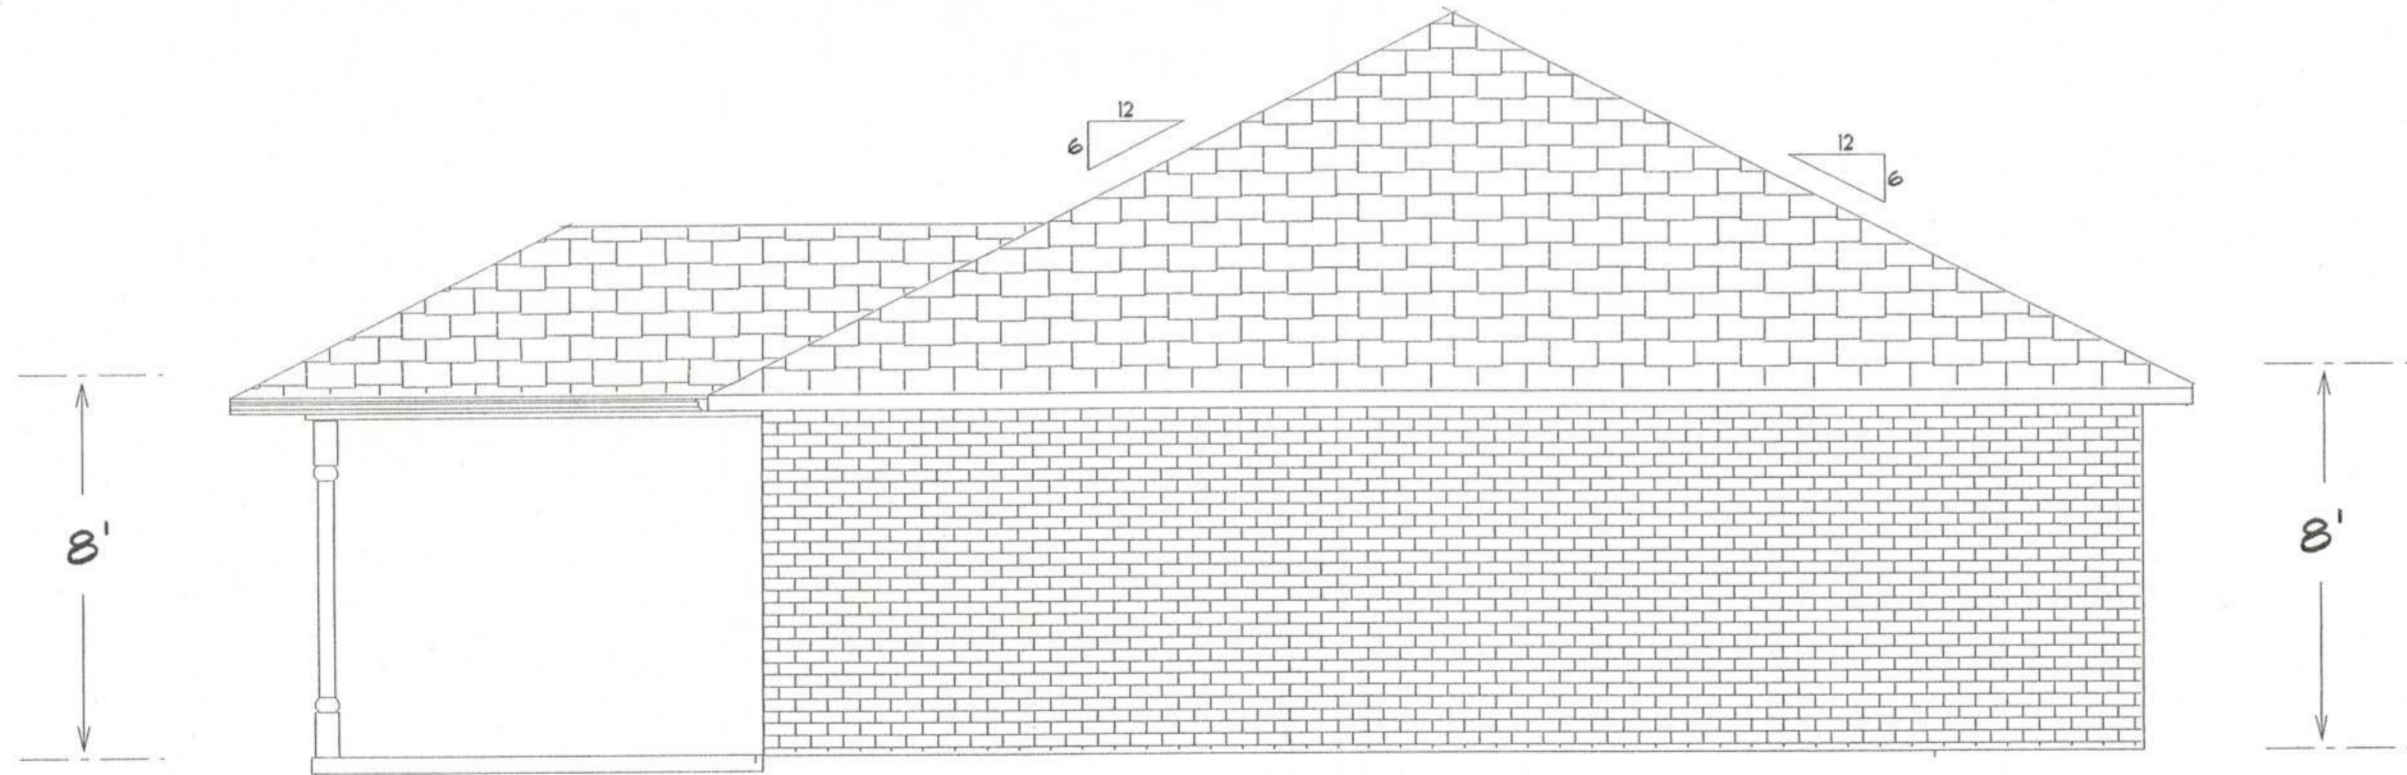

RIGHT



LEFT

DESIGNER
MIKE TODD
135 N. COLBURN
LAKE CITY, FL

A CUSTOM HOME FOR MR. JASON LITTLE
MIKE TODD CONSTRUCTION

JOB NAME
LITTLE