



FRONT AND RIGHT SIDE WITH SYNTHETIC STONE SIDING


FRONT ELEVATION

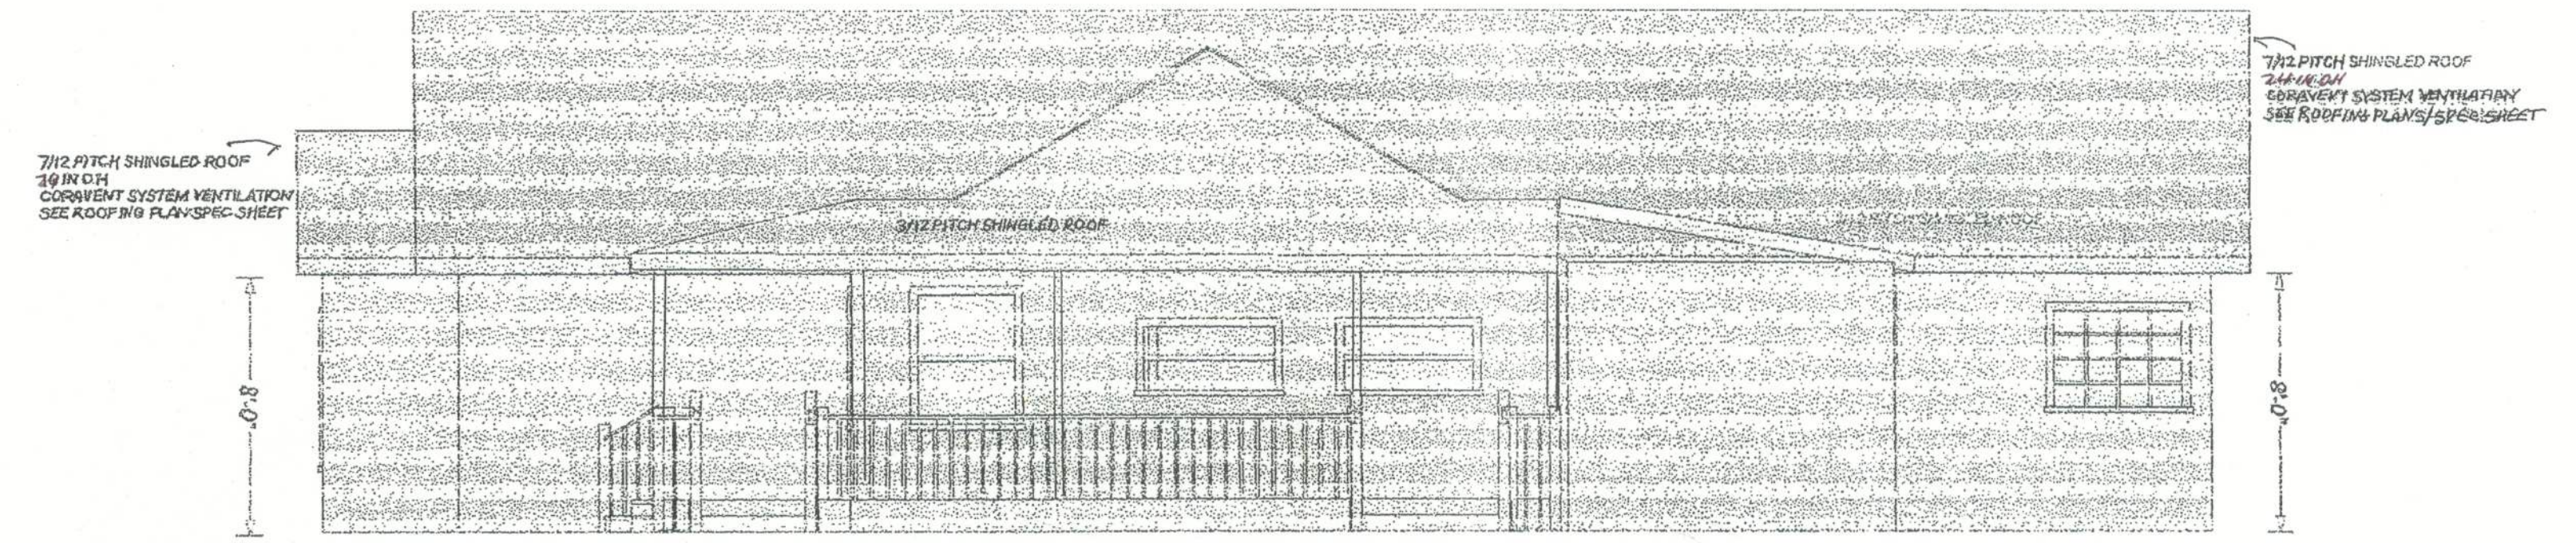

RIGHT ELEVATION

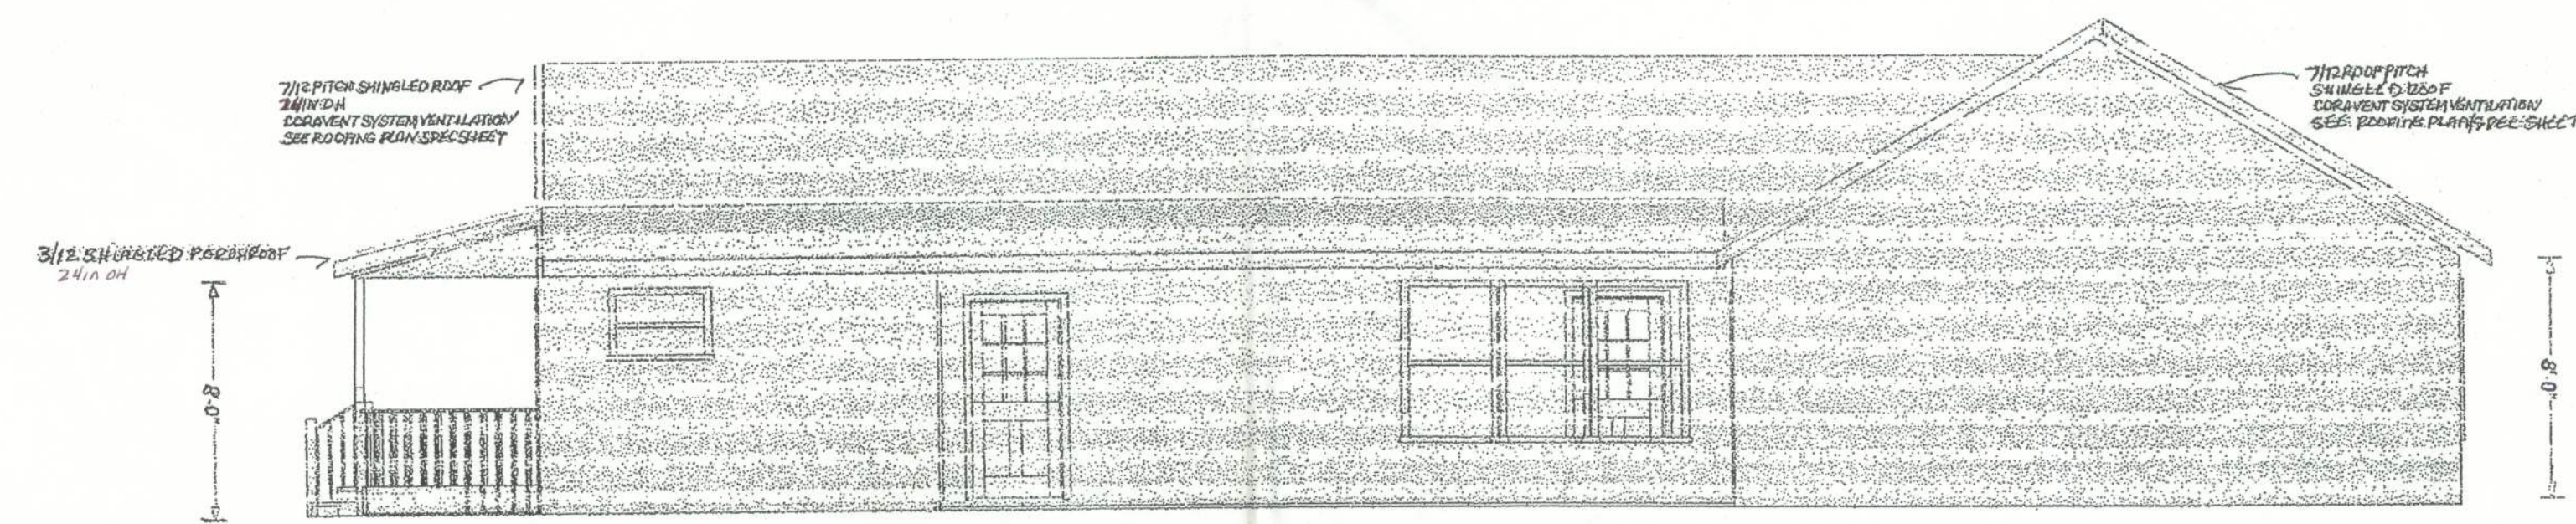

BACK ELEVATION

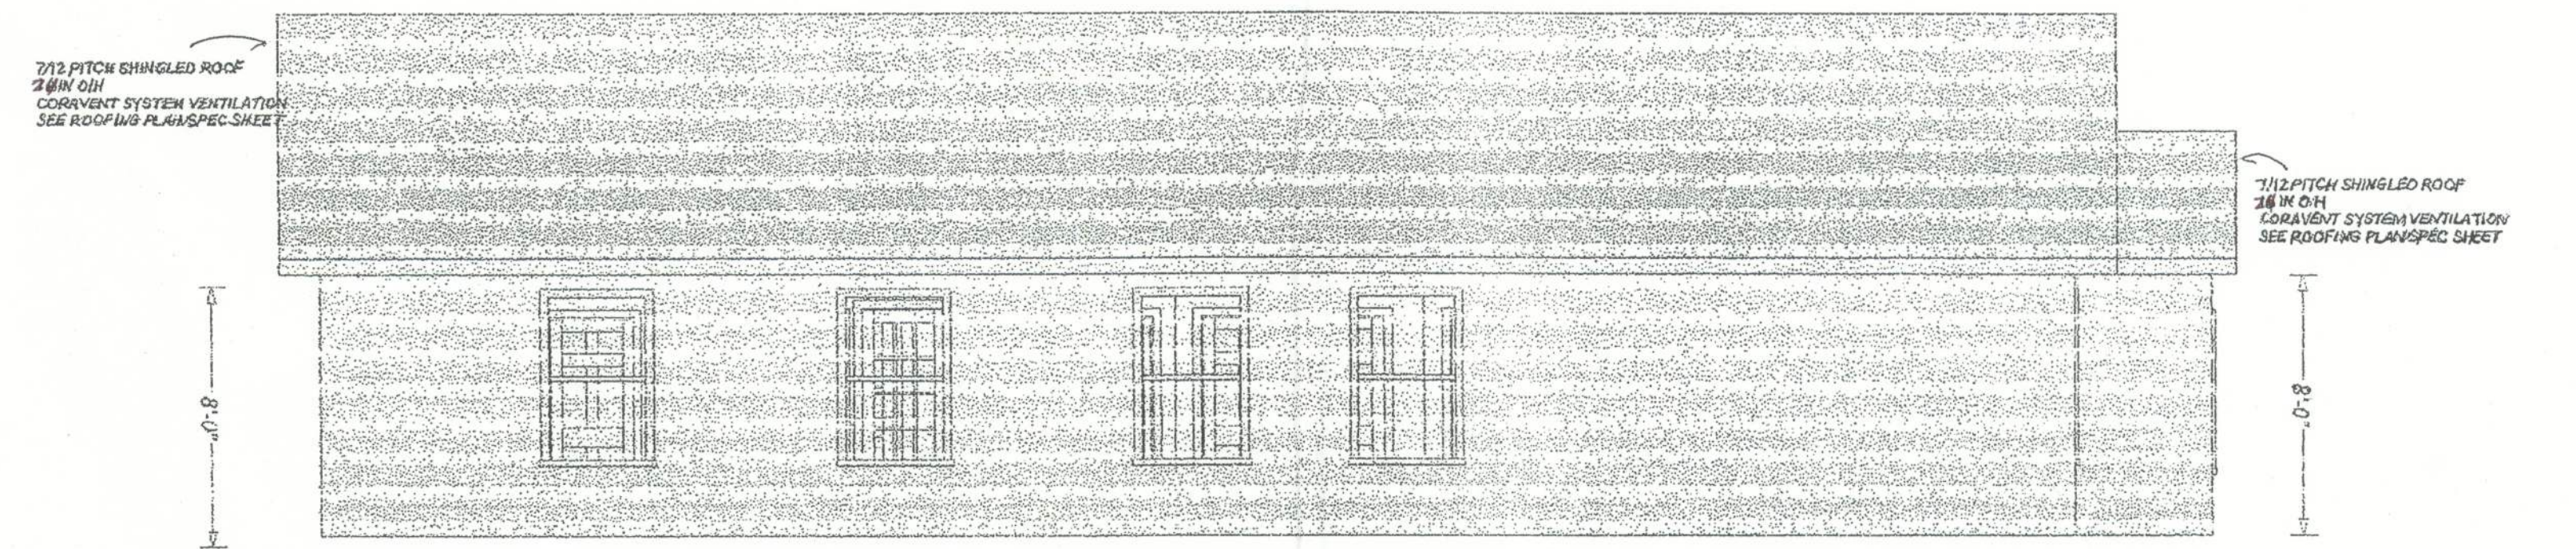

LEFT ELEVATION

THE MOCKINGBIRD
 PLAN BY BUTLER BUILDERS LLC RODGER N. BUTLER- DESIGNER
 ALL REPRODUCTION RIGHTS RESERVED - NO REPRODUCTION WITHOUT PERMISSION
 PRODUCED JANUARY 2005 2988 TOTAL SQ. FT.
