



STATE OF FLORIDA  
DEPARTMENT OF HEALTH  
ONSITE SEWAGE TREATMENT AND DISPOSAL  
SYSTEM



E-MAILED

*Brody 4/5/16*

PERMIT #: 12-SC-4103677

APPLICATION #: AP2305800

DATE PAID: \_\_\_\_\_

FEE PAID: \_\_\_\_\_

RECEIPT #: \_\_\_\_\_

DOCUMENT #: PR2385845

CONSTRUCTION PERMIT FOR: OSTDS New

APPLICANT: ALAN\*\*26-0430 BROWN

PROPERTY ADDRESS: 3805 SW OLD WIRE Fort White, FL 32038

LOT: \_\_\_\_\_ BLOCK: \_\_\_\_\_ SUBDIVISION: \_\_\_\_\_

PROPERTY ID #: 03716-122

[SECTION, TOWNSHIP, RANGE, PARCEL NUMBER]  
[OR TAX ID NUMBER]

SYSTEM MUST BE CONSTRUCTED IN ACCORDANCE WITH SPECIFICATIONS AND STANDARDS OF SECTION 381.0065, F.S., AND CHAPTER 64E-6, F.A.C. DEPARTMENT APPROVAL OF SYSTEM DOES NOT GUARANTEE SATISFACTORY PERFORMANCE FOR ANY SPECIFIC PERIOD OF TIME. ANY CHANGE IN MATERIAL FACTS, WHICH SERVED AS A BASIS FOR ISSUANCE OF THIS PERMIT, REQUIRE THE APPLICANT TO MODIFY THE PERMIT APPLICATION. SUCH MODIFICATIONS MAY RESULT IN THIS PERMIT BEING MADE NULL AND VOID. ISSUANCE OF THIS PERMIT DOES NOT EXEMPT THE APPLICANT FROM COMPLIANCE WITH OTHER FEDERAL, STATE, OR LOCAL PERMITTING REQUIRED FOR DEVELOPMENT OF THIS PROPERTY.

SYSTEM DESIGN AND SPECIFICATIONS

T [ 400 ] GALLONS / GPD Aerobic Treatment Unit CAPACITY  
A [ ] GALLONS / GPD N/A CAPACITY  
N [ ] GALLONS GREASE INTERCEPTOR CAPACITY [MAXIMUM CAPACITY SINGLE TANK:1250 GALLONS]  
K [ ] GALLONS DOSING TANK CAPACITY [ ] GALLONS @ [ ] DOSES PER 24 HRS #Pumps [ ]

D [ 282 ] SQUARE FEET Drainfield SYSTEM  
R [ ] SQUARE FEET N/A SYSTEM

A TYPE SYSTEM: [\*] STANDARD [ ] FILLED [ ] MOUND [ ]

I CONFIGURATION: [\*] TRENCH [ ] BED [ ]

LOCATION OF BENCHMARK: Top of tubing of shop frame

ELEVATION OF PROPOSED SYSTEM SITE [ 20.50 ] [ INCHES ] FT [ ] ABOVE / [ ] BELOW BENCHMARK/REFERENCE POINT

BOTTOM OF DRAINFIELD TO BE [ 50.50 ] [ INCHES ] FT [ ] ABOVE / [ ] BELOW BENCHMARK/REFERENCE POINT

FILL REQUIRED: [ 0.00 ] INCHES EXCAVATION REQUIRED: [ ] INCHES

The system is sized for 3 bedrooms with a maximum occupancy of 6 persons (2 per bedroom), for a total estimated flow of 300 gpd.

System will be 50% nitrogen reducing ATU as required by BMAP restriction in code, using a 24" water table separation. Nitrogen reducing NSF-245 certified aerobic treatment unit required." Maintenance contract and operating permitting also required. Maintenance contract with fee also required before final system approval.

SPECIFICATIONS BY: (Joshua) Kameron Keen TITLE: CEHP



APPROVED BY: Sean P Havens TITLE: Environmental Specialist II Columbia CHD

DATE ISSUED: 05/26/2026 EXPIRATION DATE: 11/26/2027

DEP 4015, 06-21-2022 (Obsoletes previous editions which may not be used)  
Incorporated 62-6.004, FAC

24-0430

BR

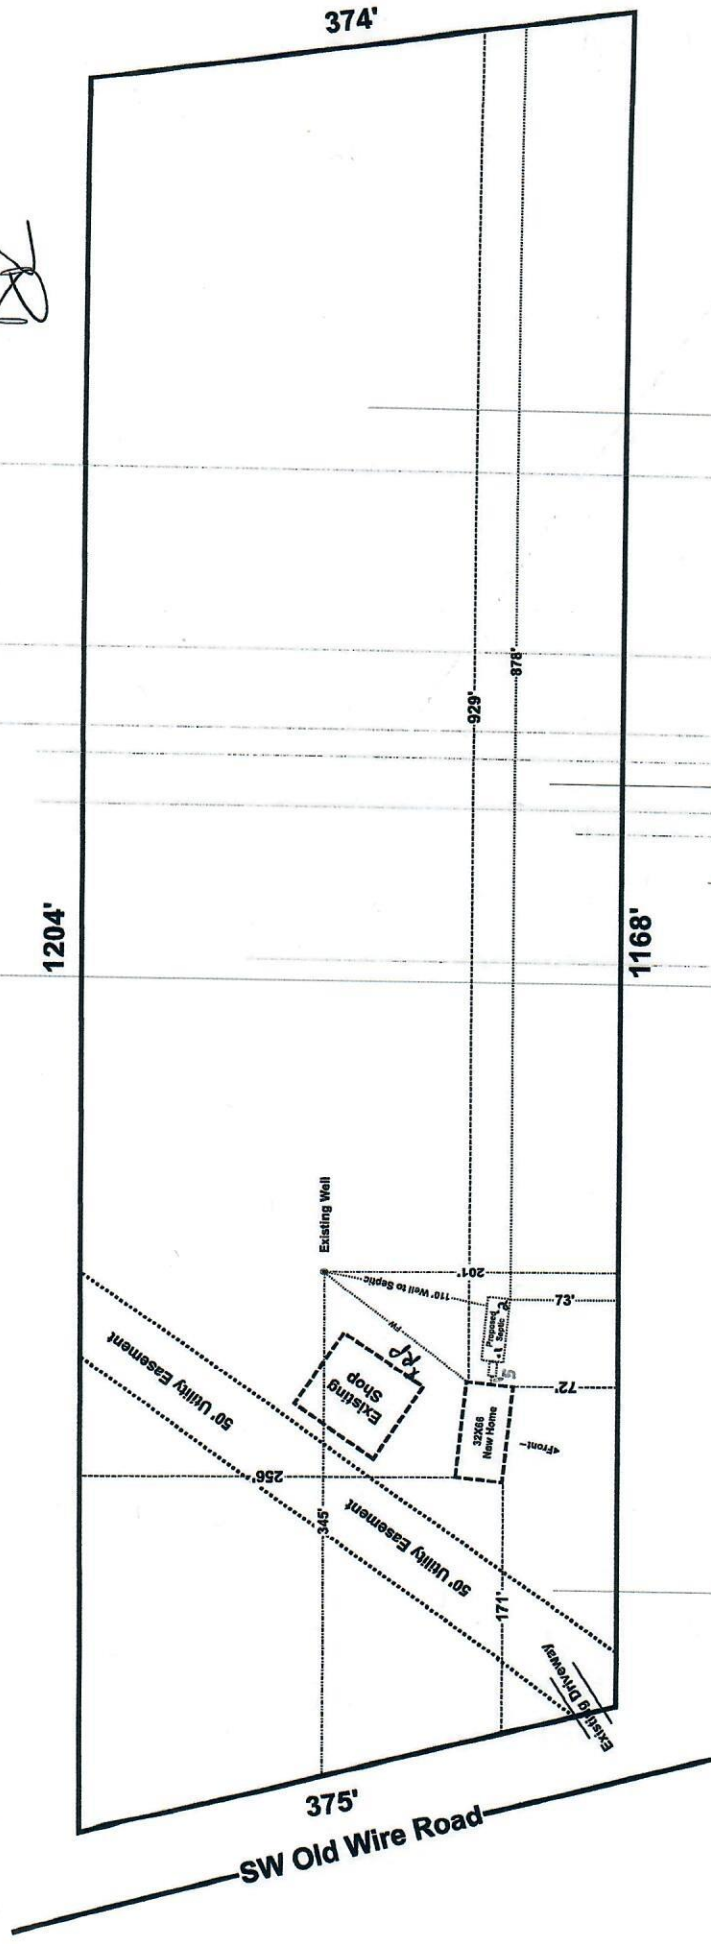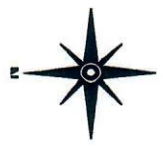

Alan Brown & Laura Murphy  
 3859 SW Old Wire Road Ft White, FL  
 Parcel: 25-5S-16-03716-122

Scale 1" = 100' Printed on Legal Size Paper  
 Buckhead Woods  
 Lot 22

*R. Heer*  
 25-0064  
 5-13-26

approved by  
  
 Columbia Steele

FW



STATE OF FLORIDA  
DEPARTMENT OF ENVIRONMENTAL PROTECTION  
ONSITE SEWAGE TREATMENT AND DISPOSAL  
SYSTEM (OSTDS)

PERMIT NO. 26-0430  
DATE PAID: 5/15/26  
FEE PAID: 310.55  
RECEIPT #: 2325200

APPLICATION FOR CONSTRUCTION PERMIT

APPLICATION FOR:

New System     Existing System     Holding Tank     Innovative  
 Repair     Abandonment     Temporary   

APPLICANT: Alan Brown    EMAIL: \_\_\_\_\_  
AGENT: Keen Permitting LLC    TELEPHONE: 352-356-1333  
MAILING ADDRESS: 474 NE 628th ST. Old Town, FL. 32680

TO BE COMPLETED BY APPLICANT OR APPLICANT'S AUTHORIZED AGENT. SYSTEMS MUST BE CONSTRUCTED BY A PERSON LICENSED PURSUANT TO 489.105(3) (m) OR 489.552, FLORIDA STATUTES. IT IS THE APPLICANT'S RESPONSIBILITY TO PROVIDE DOCUMENTATION OF THE DATE THE LOT WAS CREATED OR PLATTED (MM/DD/YY) IF REQUESTING CONSIDERATION OF STATUTORY GRANDFATHER PROVISIONS.

PROPERTY INFORMATION    OSTDS REMEDIATION PLAN?  Y /  N

LOT: \_\_\_\_\_ BLOCK: \_\_\_\_\_ SUBDIVISION: \_\_\_\_\_ PLATTED: \_\_\_\_\_

PROPERTY ID #: 25-55-16-03716-122 ZONING: \_\_\_\_\_ I/M OR EQUIVALENT:  Y /  N

PROPERTY SIZE: 10.06 ACRES WATER SUPPLY:  PRIVATE PUBLIC  ]<=2000GPD  ]>2000GPD

IS SEWER AVAILABLE AS PER 381.0065, FS?  Y /  N    DISTANCE TO SEWER: \_\_\_\_\_ FT

PROPERTY ADDRESS: 3805 SW Old Wire Rd, Ft White 33414

DIRECTIONS TO PROPERTY: GPS is accurate.

BUILDING INFORMATION     RESIDENTIAL     COMMERCIAL

Unit No.	Type of Establishment	No. of Bedrooms	Building Area Sqft	Commercial/Institutional System Design Table I, Chapter 62-6, FAC
1	<u>SFR-MH</u>	<u>3</u>	<u>1,958</u>	
2				
3				
4				

Floor/Equipment Drains     Other (Specify) \_\_\_\_\_

SIGNATURE: American Creek    25-2064    DATE: 5/13/2026