


26-0231

"423"

"405"

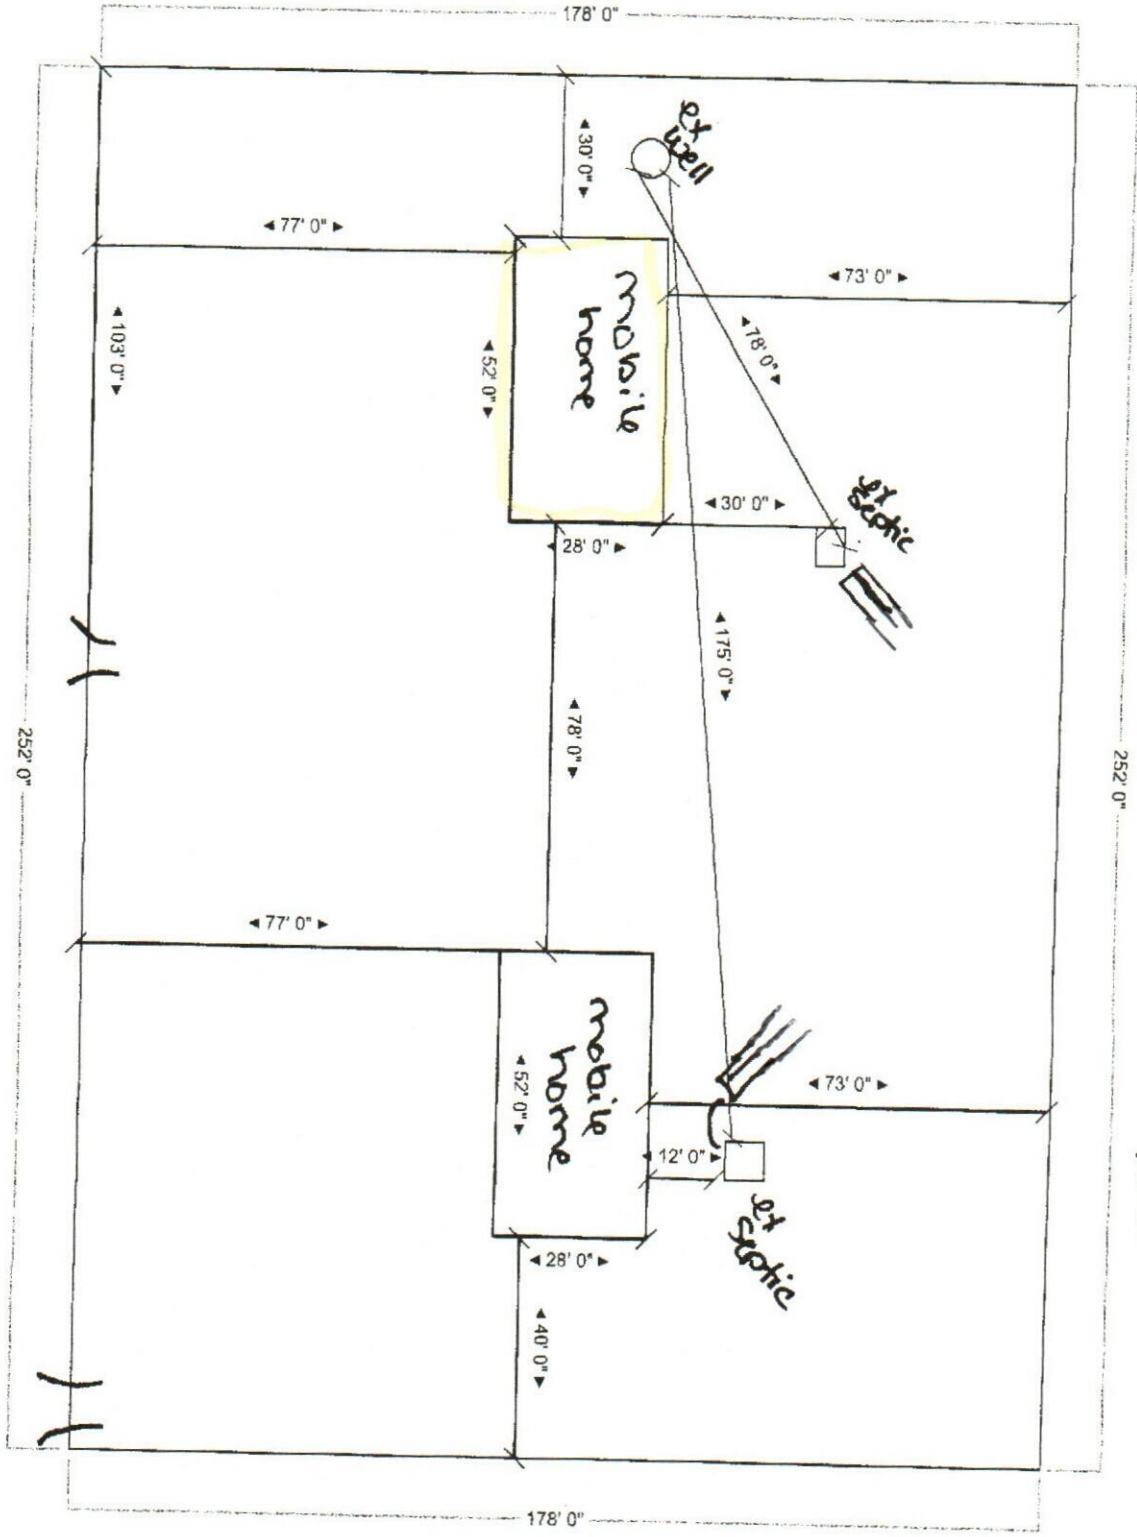

SW Precision Loop

STATE OF FLORIDA
DEPARTMENT OF ENVIRONMENTAL PROTECTION
APPLICATION FOR CONSTRUCTION PERMIT

Permit Application Number 24-0231

----- PART II - SITEPLAN -----

Scale: Each block represents 10 feet and 1 inch = 40 feet.

Notes: _____

Site Plan submitted by: Sonia Noth 3/16/26
Plan Approved [Signature] Not Approved [Signature] Date 3/23/26
By _____ County Health Department

ALL CHANGES MUST BE APPROVED BY THE COUNTY HEALTH DEPARTMENT



STATE OF FLORIDA
DEPARTMENT OF ENVIRONMENTAL PROTECTION
ONSITE SEWAGE TREATMENT AND DISPOSAL
SYSTEM (OSTDS)

PERMIT NO. 26-2231
DATE PAID: 3/18/26
FEE PAID: 20.00
RECEIPT #: 2275807

APPLICATION FOR CONSTRUCTION PERMIT

APPLICATION FOR:

New System Existing System Holding Tank Innovative
 Repair Abandonment Temporary

APPLICANT: Alissa Love EMAIL: provisionpermitting@gmail.com
AGENT: Sony North 863-517-5701 TELEPHONE: 386-628-2535
MAILING ADDRESS: 116 SW Lucile Ct Lake City FL 32024

TO BE COMPLETED BY APPLICANT OR APPLICANT'S AUTHORIZED AGENT. SYSTEMS MUST BE CONSTRUCTED BY A PERSON LICENSED PURSUANT TO 489.105(3)(m) OR 489.552, FLORIDA STATUTES. IT IS THE APPLICANT'S RESPONSIBILITY TO PROVIDE DOCUMENTATION OF THE DATE THE LOT WAS CREATED OR PLATTED (MM/DD/YY) IF REQUESTING CONSIDERATION OF STATUTORY GRANDFATHER PROVISIONS.

PROPERTY INFORMATION OSTDS REMEDIATION PLAN? [Y / N]

LOT: 17 BLOCK: N/A SUBDIVISION: Shady Acres PLATTED: _____

PROPERTY ID #: 27-4S-116-03214-017 ZONING: _____ I/M OR EQUIVALENT: [Y / N]

PROPERTY SIZE: 1.03 ACRES WATER SUPPLY: [X] PRIVATE PUBLIC [] <=2000GPD [] >2000GPD

IS SEWER AVAILABLE AS PER 381.0065, FS? [Y / N] DISTANCE TO SEWER: _____ FT

PROPERTY ADDRESS: 423 SW Precision Loop Lake City FL 32024

DIRECTIONS TO PROPERTY: 47 S, R on King Rd, R on Precision Loop, property on curve on L

BUILDING INFORMATION RESIDENTIAL COMMERCIAL

Unit No	Type of Establishment	No. of Bedrooms	Building Area Sqft	Commercial/Institutional System Design Table I, Chapter 62-6, FAC
1	<u>new mobile home</u>	<u>3</u>	<u>1352</u>	
2	<u>old previous mobile home</u>	<u>3</u>	<u>672</u>	
3				
4				

Floor/Equipment Drains Other (Specify) _____

SIGNATURE: Sony North DATE: 3/16/26

Mission:

To protect, promote & improve the health of all people in Florida through integrated state, county & community efforts.



Ron DeSantis
Governor

Joseph A. Ladapo, MD, PhD
State Surgeon General

Vision : To be the **Healthiest State** in the Nation

March 23, 2026

SONYA NORTH (PROVISION PERMITTING)
3311 SW SR 247
Lake City, FL 32024

RE: Contingency Letter
Application Document No: AP2295807
Centrax Permit Number: 12-SC-4088035
OSTDS Number:
ALISSA LOVE 26-0231
423 PRECISION
Lake City, FL 32024

Lot:17 Block: Subdivision: Shady Acres

Dear Applicant:

This will acknowledge receipt of an application dated 03/18/2026 for a permit to use an existing onsite sewage treatment and disposal system located on the above referenced property.

From a review of your completed application, it has been determined that your existing system appears to meet the minimum standards of F.A.C. 62-6 for the proposed use. It is approved for use with the plans submitted to this office. If this system should fail, causing an unsanitary condition to exist, steps must be taken to bring the system into compliance immediately. Department approval of the system does not guarantee satisfactory performance for any specific period of time. Any change in material facts which served as a basis for issuance of this approval requires the applicant to modify the permit application. Such modification may result in this approval being made null and void. Issuance of this approval does not exempt the applicant from compliance with other Federal, State, or Local Permitting required for development of this property.

If you have any questions on this matter, please call our office at (386) 758-1058.

Sincerely,

Sean Havens, Environmental Specialist II

Enclosures

cc:

