


Barrow Storage Building

Application #75956
Proposed Site Plan

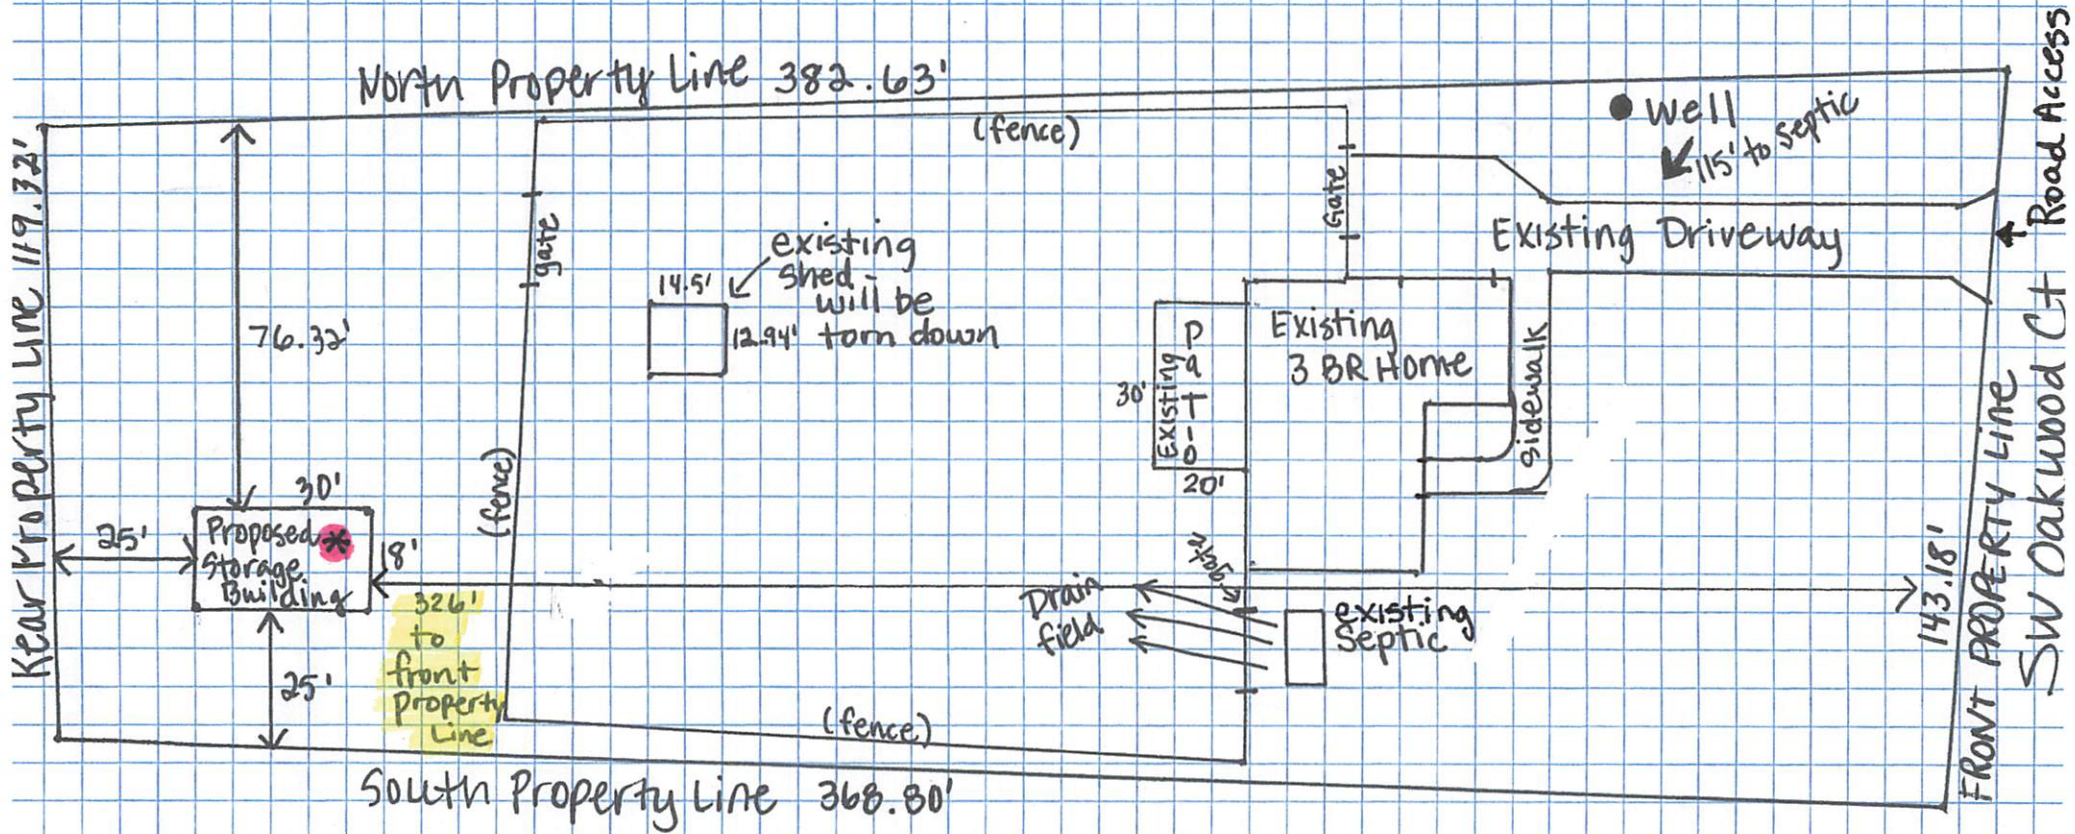

* Proposed 18' x 30'

Storage Building will be

- 184' from septic
- 262' from well
- 25' from rear property line
- 76.32' from north property line
- 25' from south property line
- 326' from front property line

